
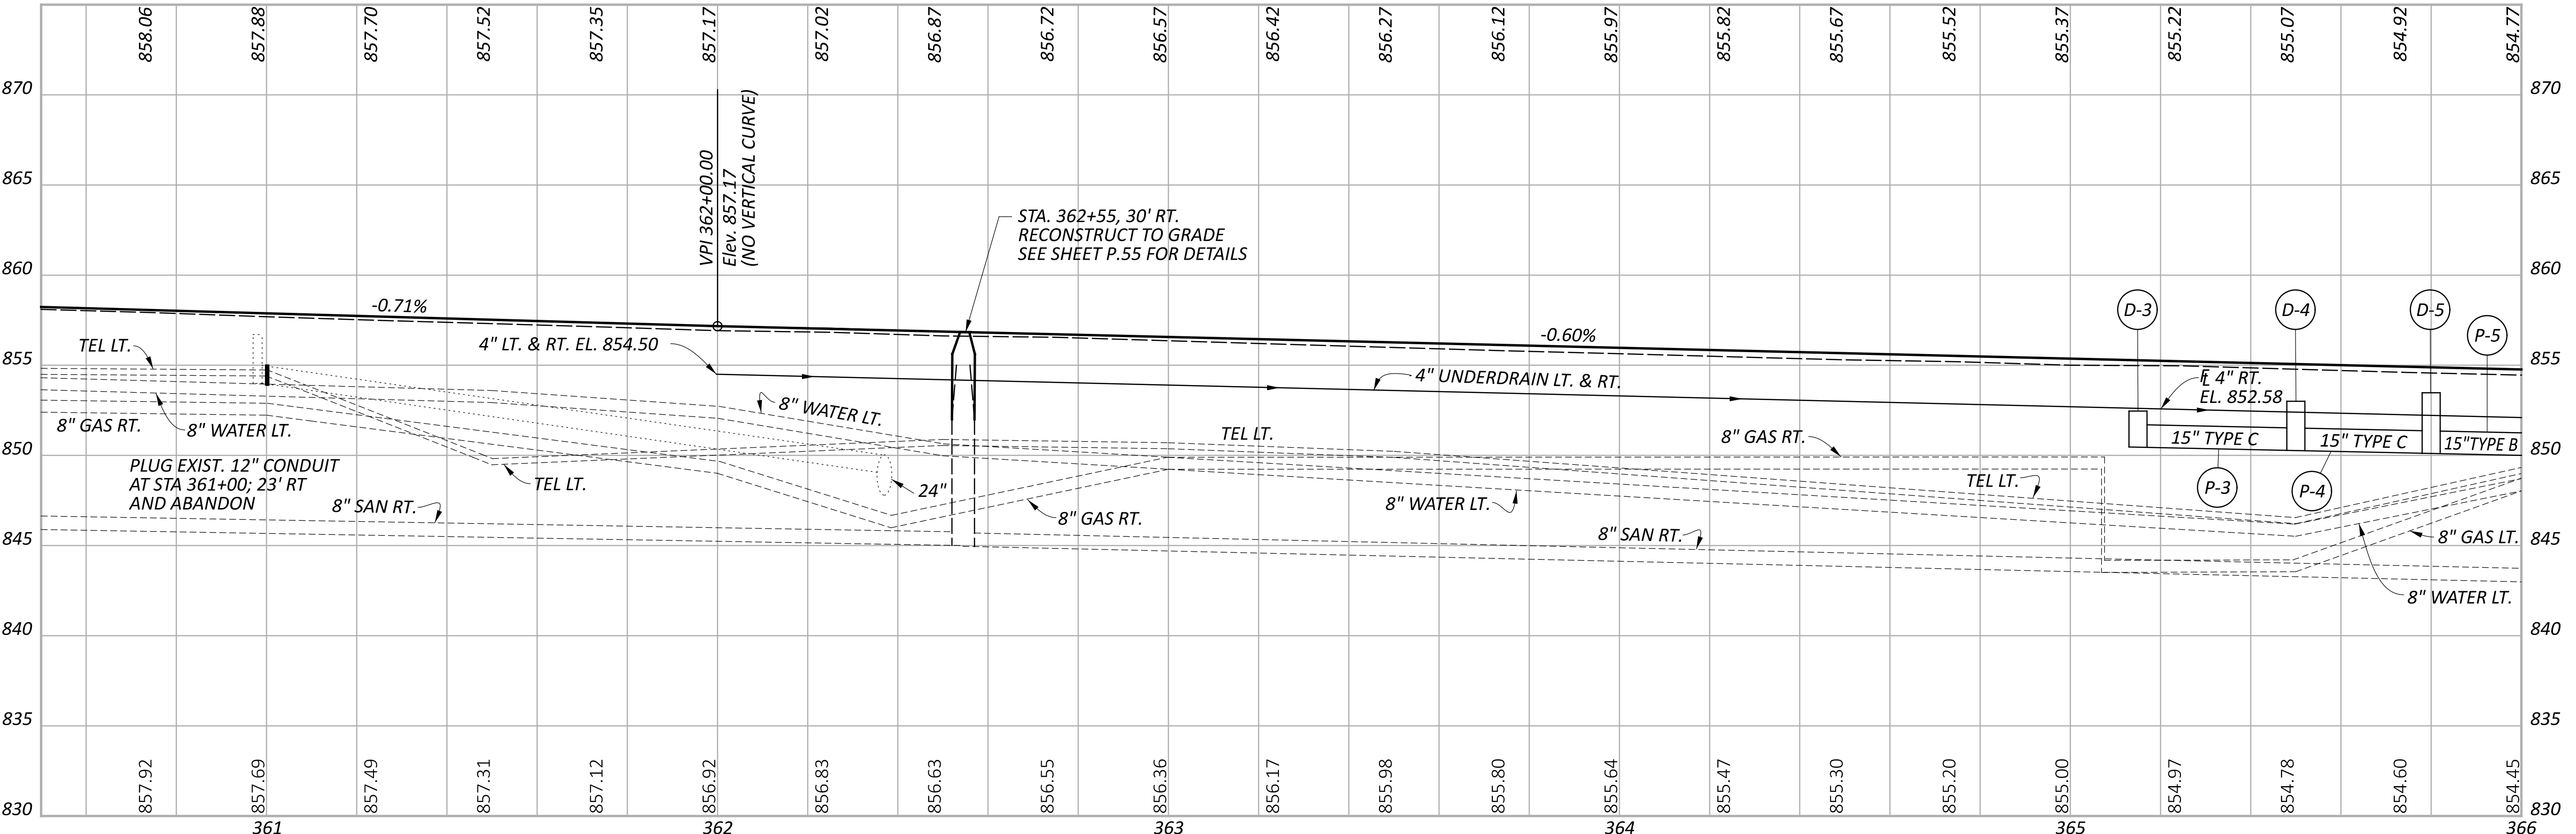
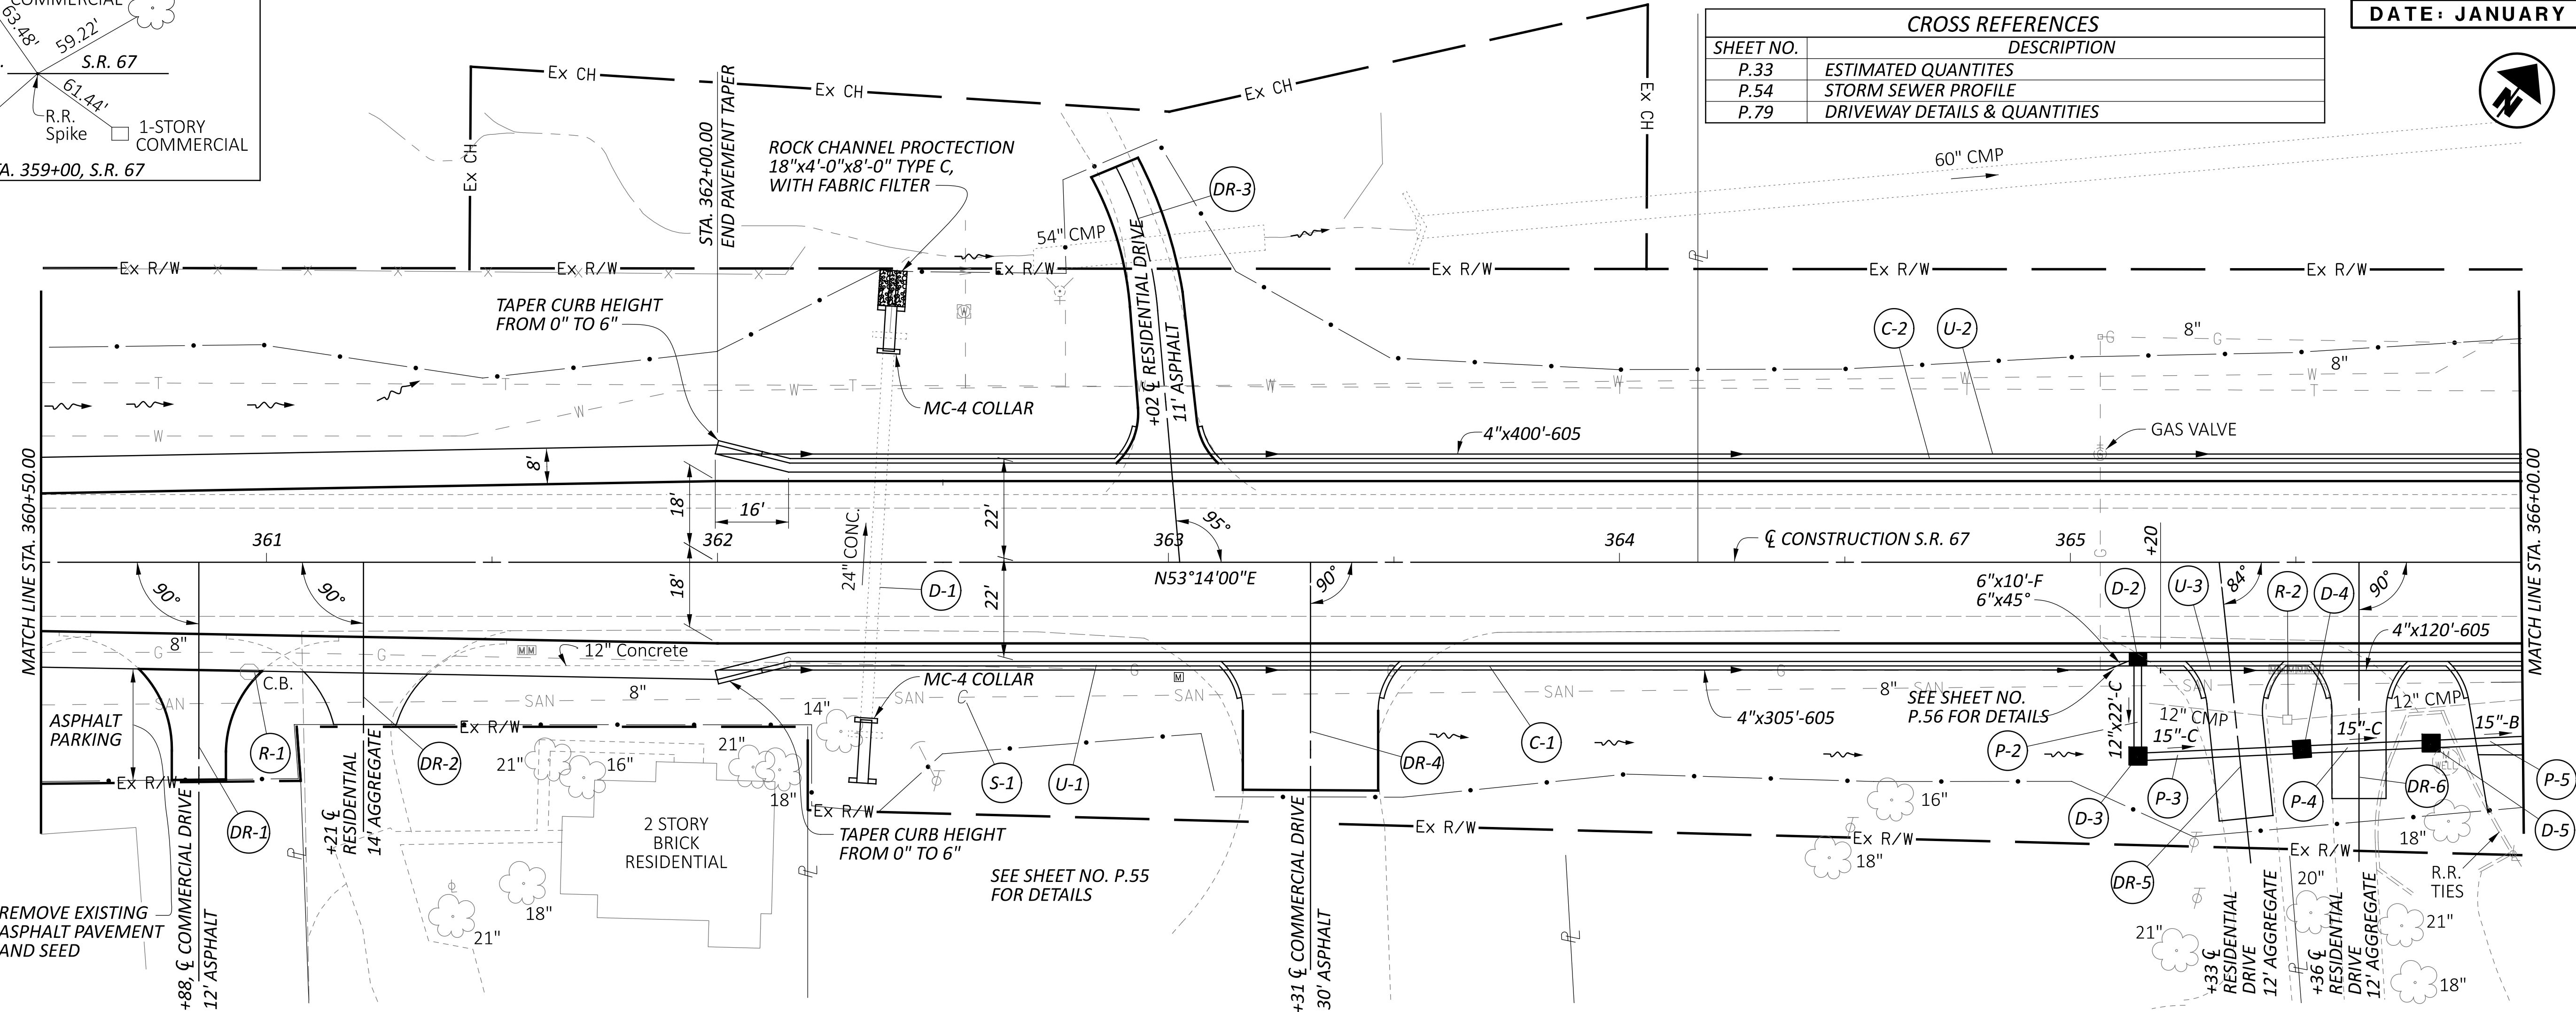
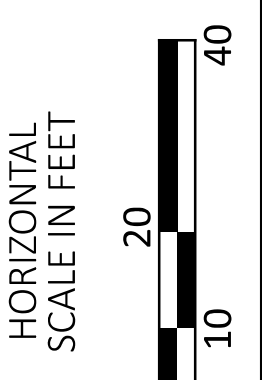


CROSS REFERENCES	
SHEET NO.	DESCRIPTION
P.33	ESTIMATED QUANTITIES
P.54	STORM SEWER PROFILE
P.79	DRIVEWAY DETAILS & QUANTITIES

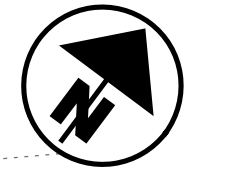

PLAN AND PROFILE - S.R. 67
 STA. 360+50 TO STA. 366+000

DESIGN AGENCY	John J. Doe Consulting, Inc. 9999 ENGLISH DRIVE COMPUTERLAND, OHIO 00000
DESIGNER	MJG
REVIEWER	DSN 01/17/25
PROJECT ID	130901
SHEET	TOTAL
P.31	97