
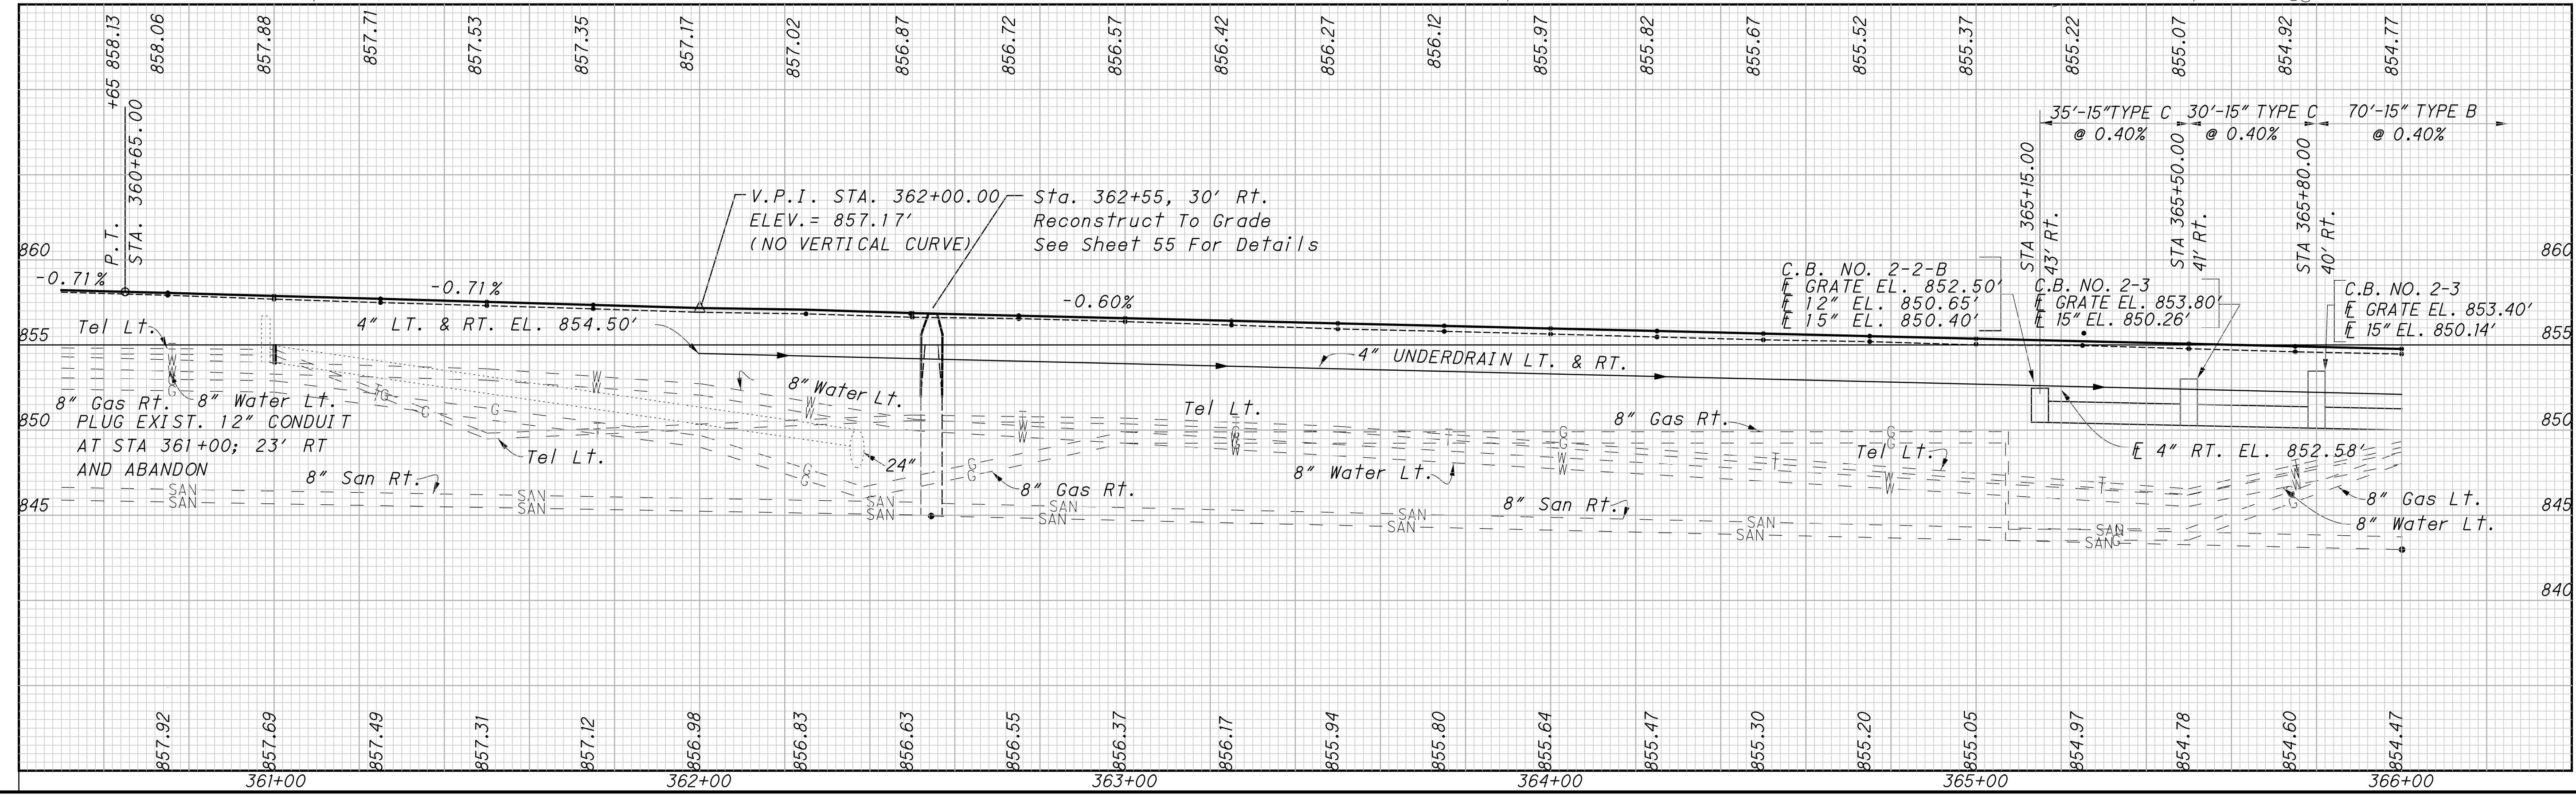


CALCULATED MJD
CHECKED DSN

CROSS REFERENCES	
Sheet No.	Description
33	Estimated Quantities
79	Driveway Details & Quantities

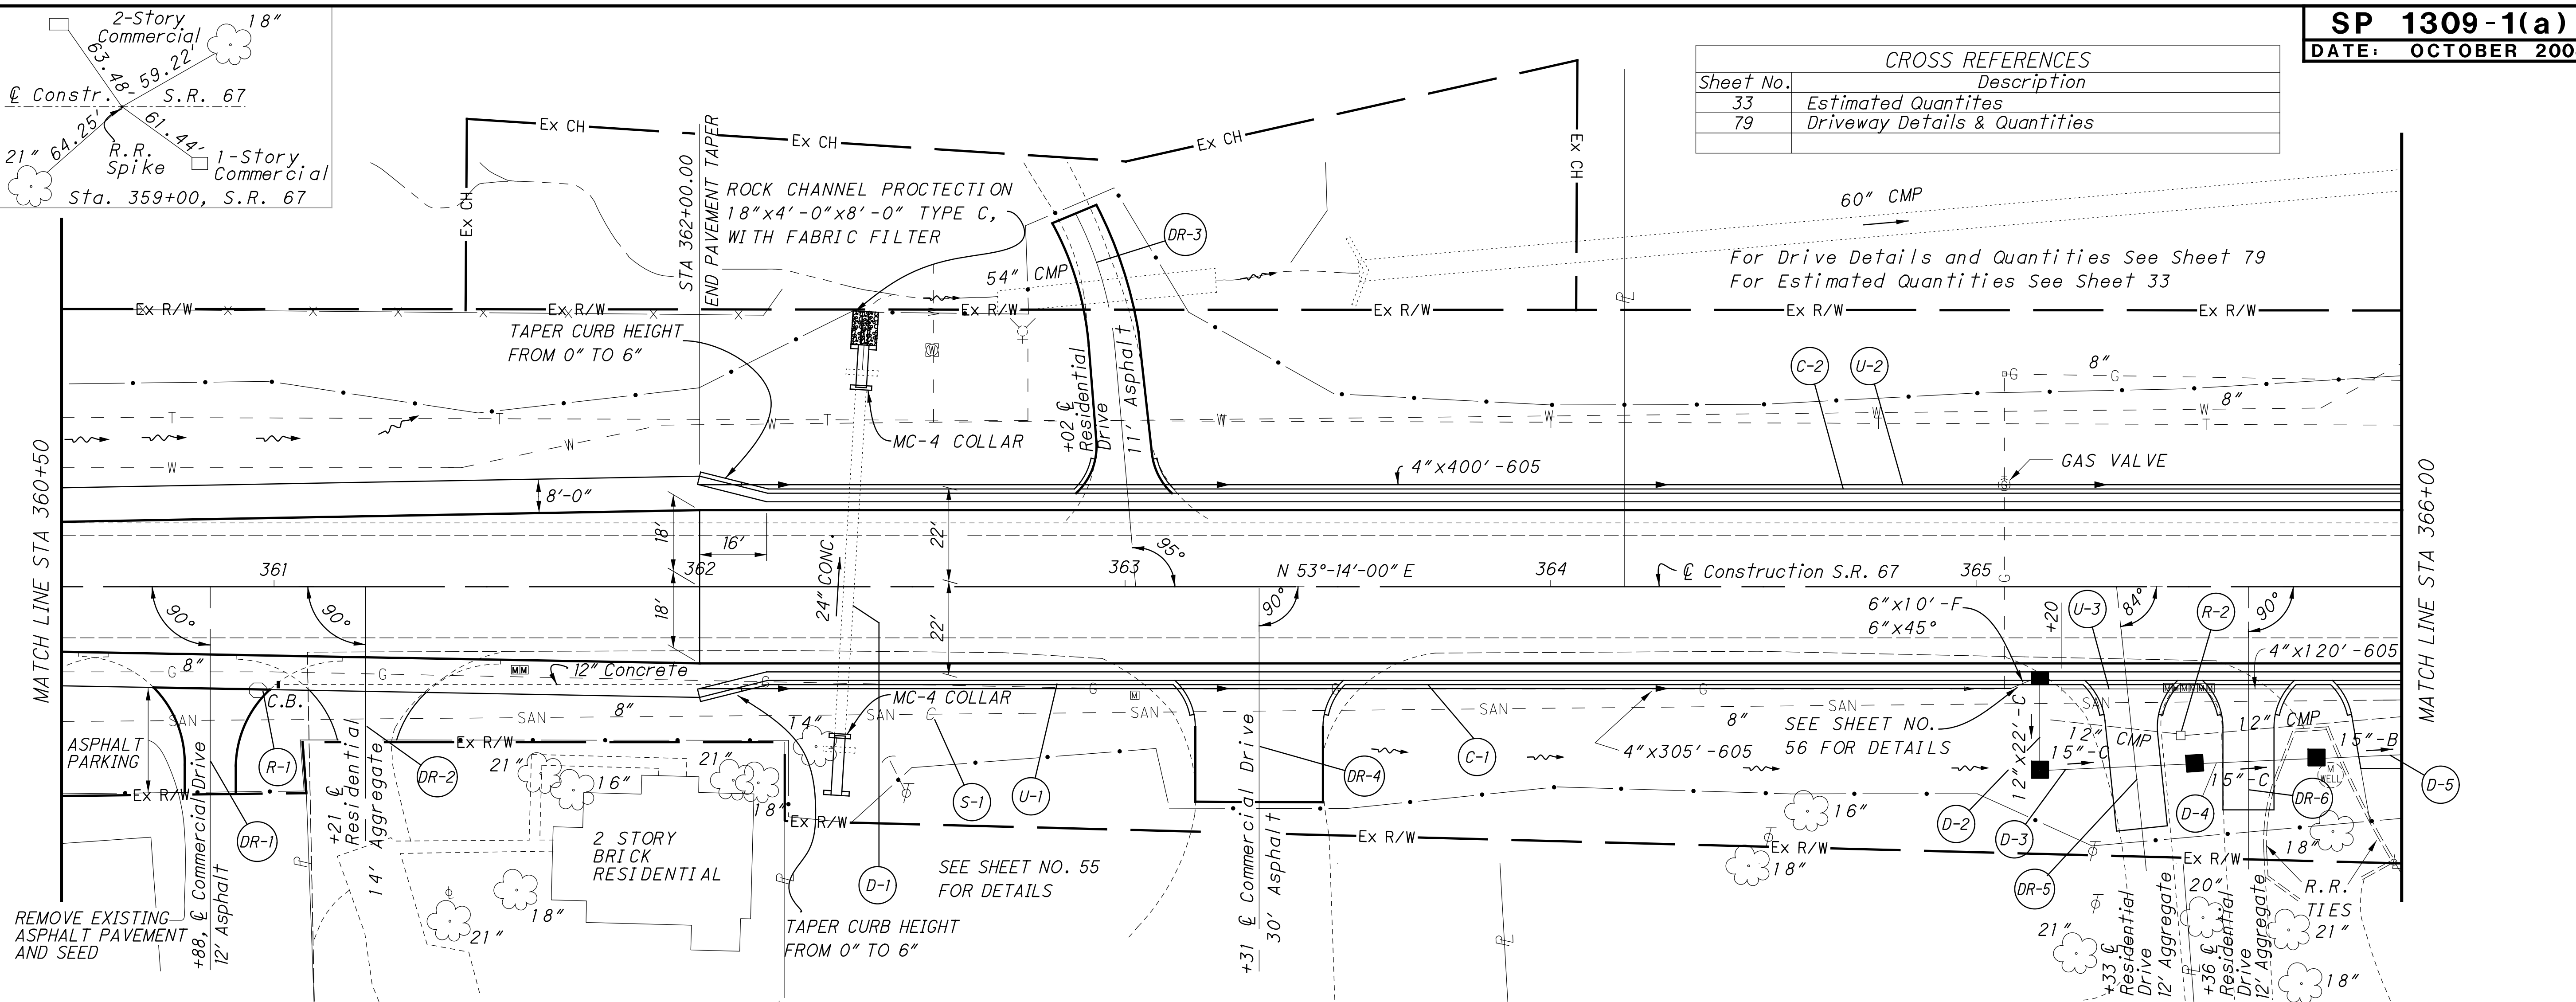

PLAN AND PROFILE-S.R. 67
STA. 360+50 to STA. 366+00

CLI-67-16.86

p:\ohiodot-pw\ohiodot-pw-02\Documents\03_Standards\Sample Plans\SP1309-1(a)_2008-10.dgn Sheet 2/9/2022 3:36:21 PM ipetros