

PLOT.CEL



ms consultants, inc.
mconsultants.com

Ohio DOT Workspace
70171 East Interchange 6A
www.mconsultants.com




UCF: omd\VB
PCF: 60-06634-6A_Columbus

Batchplot Spec: \\0330share\...
Pen Table: N:\60_06634_6A\standards\...
Plot Driver: S:\std\plotting\usn\VB\PDF.plt

Model: Sheet
Printed: 2/24/2015 @ 1:17:32 PM
By: white
File: \\0330share\...
View: SHEET

34" x 22"

View: SHEET
Printed: 2/24/2015 @ 1:17:32 PM
By: white
File: \\0330share\...
View: SHEET

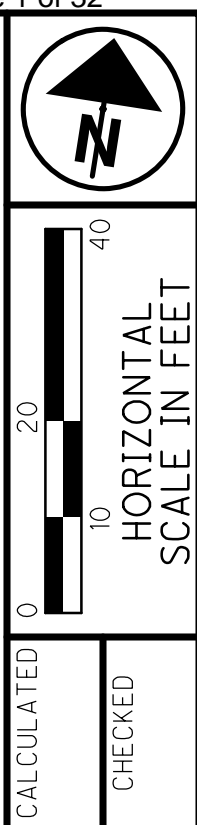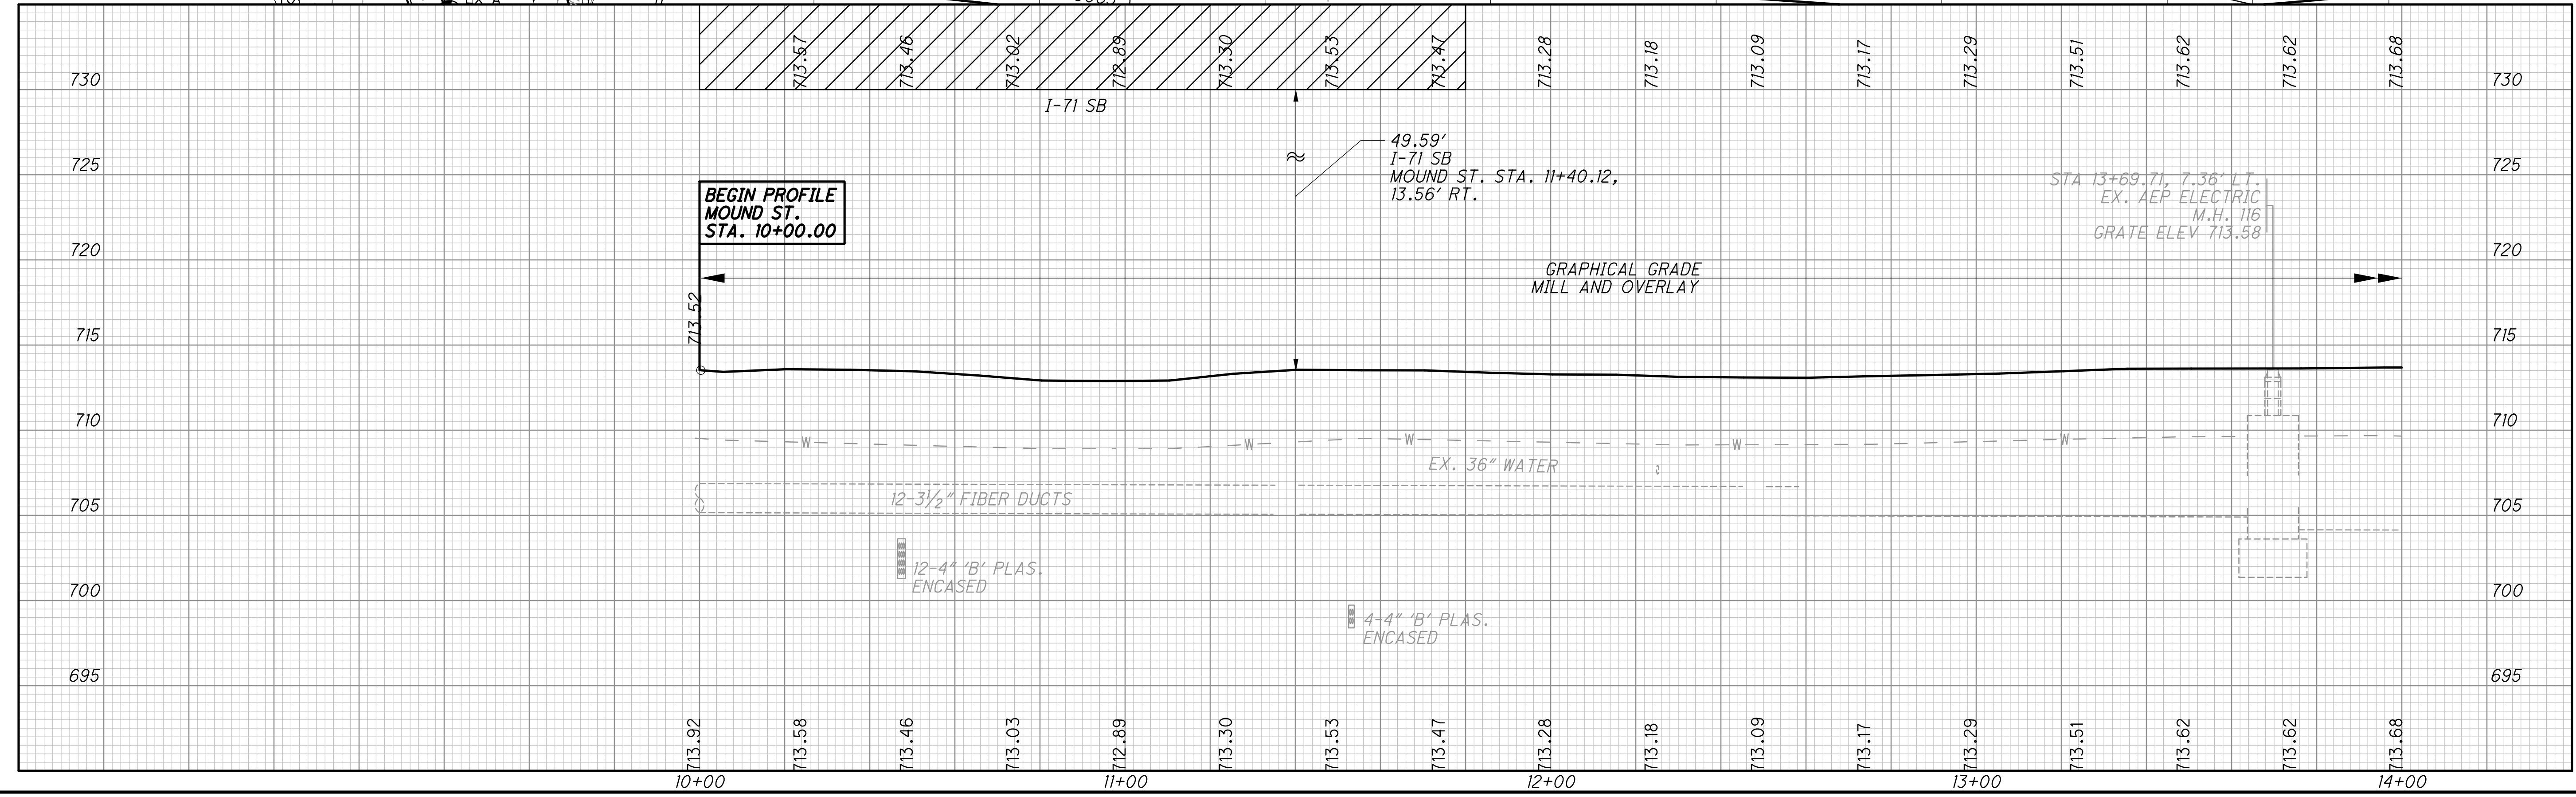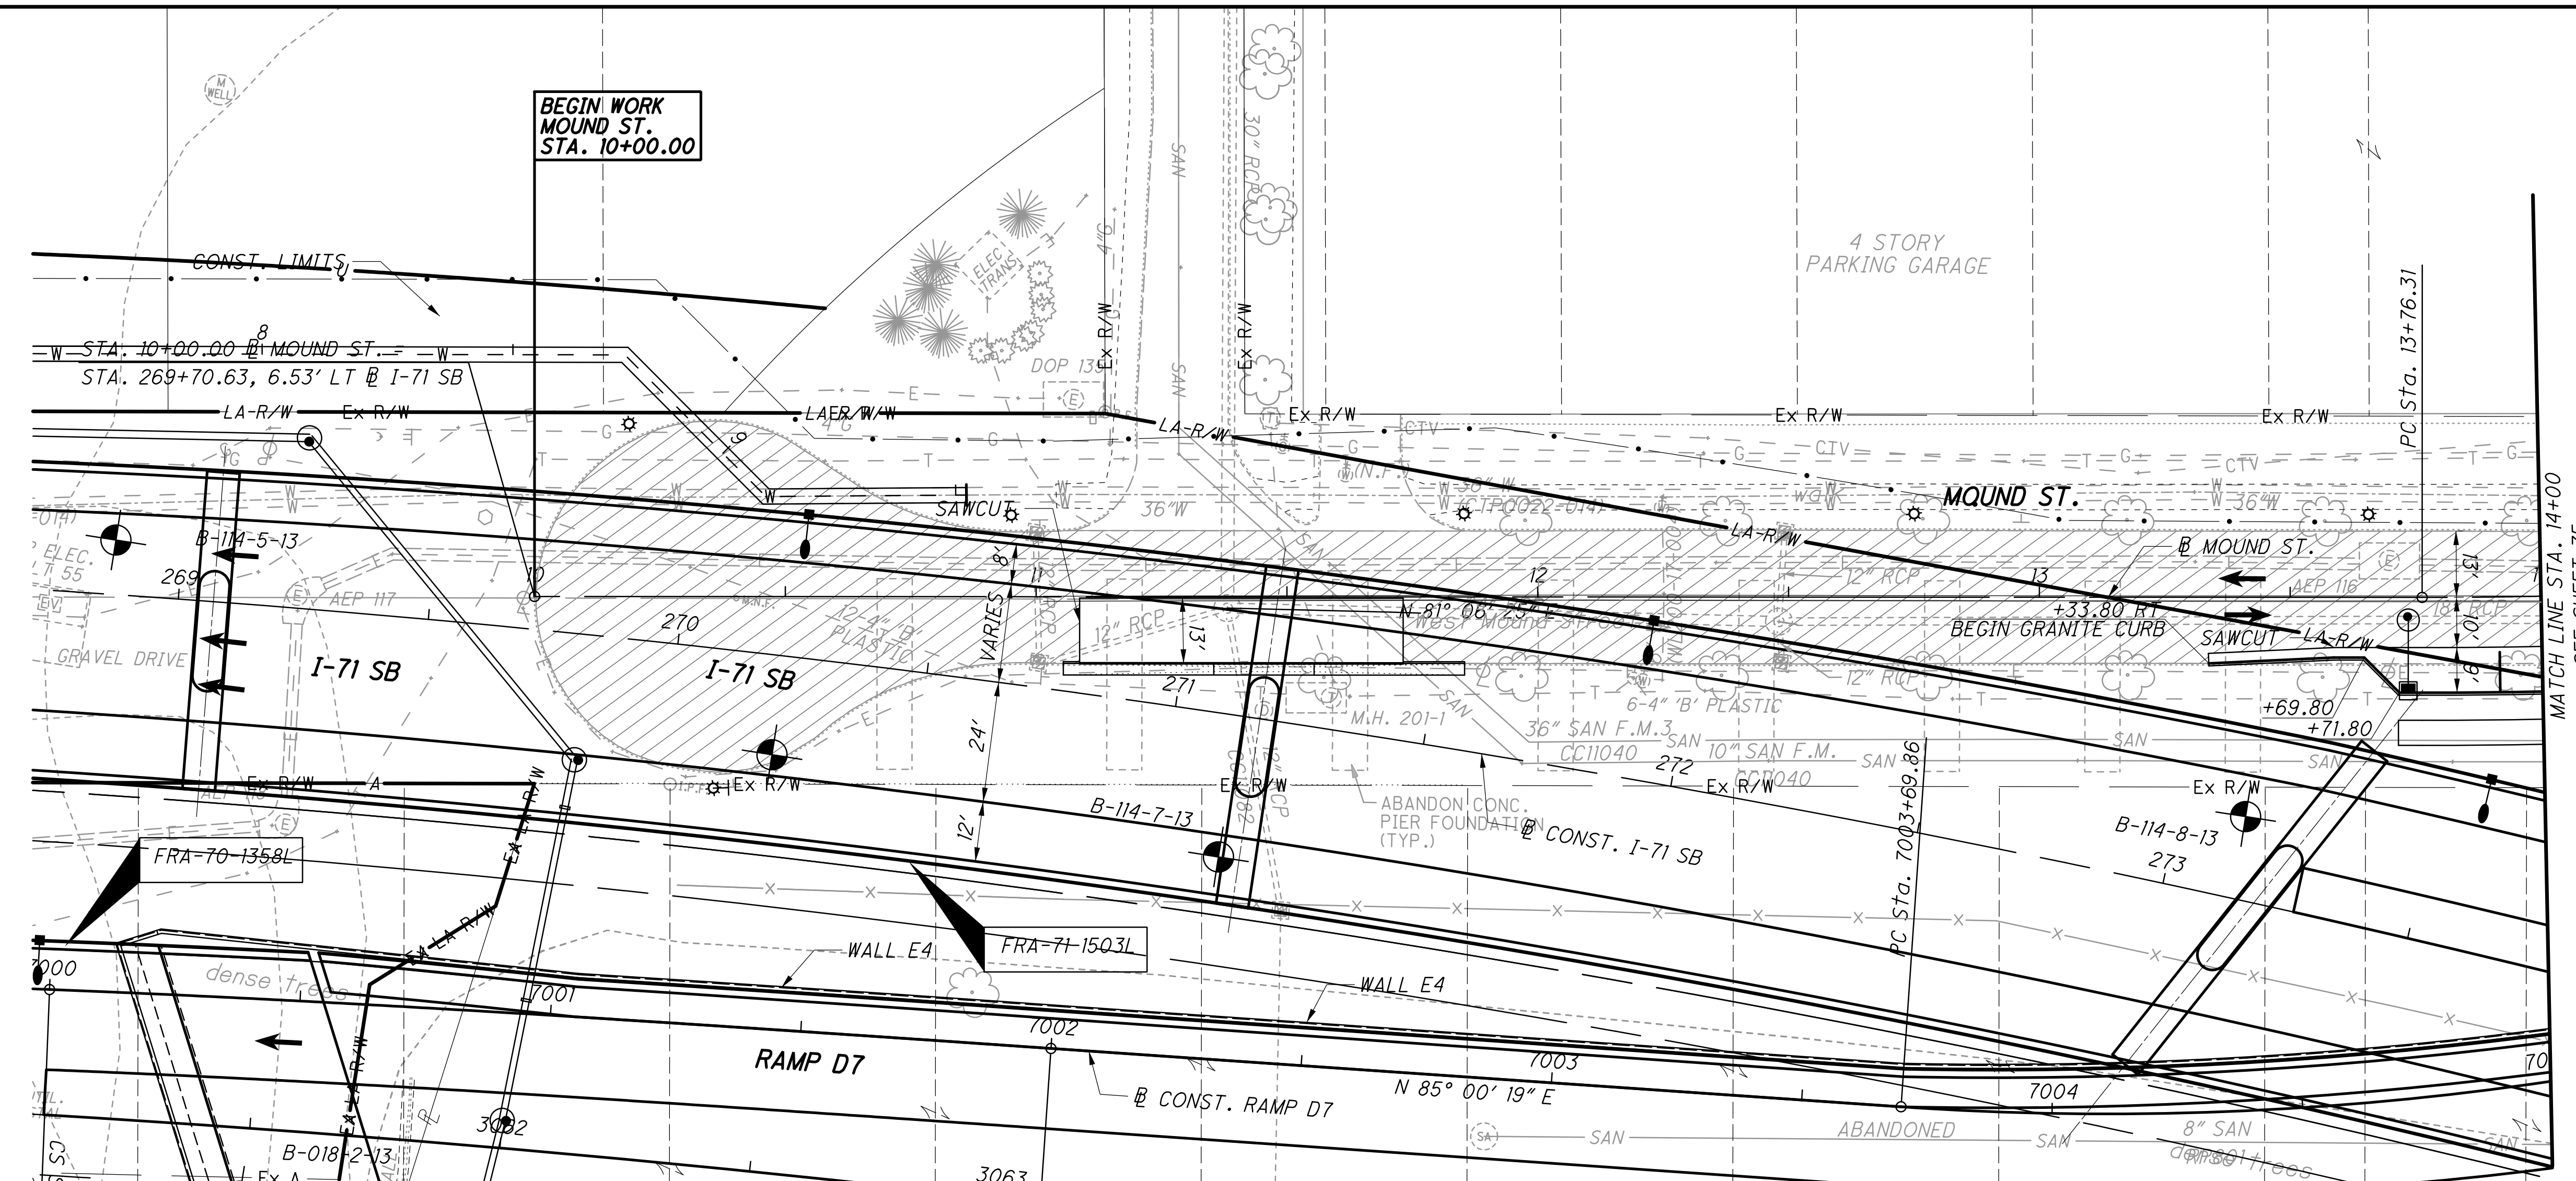

CALCULATED
CHECKED

PLAN AND PROFILE - MOUND ST.
STA. 10+00.00 TO STA. 14+00.00

FRA-70-13.10

74
296



ms consultants, inc.
mconsultants.com

Ohio DOT Workspace
70771 East Interchange 6A

UCF: omd\WB
PCF: 60-06634_6A_Columbus

Batchplot Spec: \\0330share\...
Pen Table: N:\60_06634_6A\standards\...
Plot Driver: S:\std\plotting\usn\...
View: SHEET
Printed: 2/24/2015 @ 1:17:34 PM
By: white

Model: Sheet
Printed: 2/24/2015 @ 1:17:34 PM
By: white

File: \\0330share\...
View: SHEET
Printed: 2/24/2015 @ 1:17:34 PM
By: white

Model: Sheet
Printed: 2/24/2015 @ 1:17:34 PM
By: white

File: \\0330share\...
View: SHEET
Printed: 2/24/2015 @ 1:17:34 PM
By: white

Model: Sheet
Printed: 2/24/2015 @ 1:17:34 PM
By: white

C43 P.I. Sta. 14+10.05
 $\Delta = 3^\circ 22' 22''$ (LT)
 $Dc = 5^\circ 00' 00''$
 $R = 1,145.92'$
 $T = 33.74'$
 $L = 67.46'$
 $E = 0.50'$
 PC STA. = 13+76.31
 PT STA. = 14+43.77
 V (des) = 25 MPH
 e (max) = NC
 WIDENING = N/A




C44 P.I. Sta. 16+44.58
 $\Delta = 2^\circ 01' 00''$ (RT)
 $Dc = 1^\circ 00' 00''$
 $R = 5,729.58'$
 $T = 100.84'$
 $L = 201.67'$
 $E = 0.89'$
 PC STA. = 15+43.74
 PT STA. = 17+45.41
 V (des) = 25-35 MPH
 e (max) = NC
 WIDENING = N/A

C45 P.I. Sta. 18+66.98
 $\Delta = 5^\circ 03' 00''$ (RT)
 $Dc = 10^\circ 00' 00''$
 $R = 572.96'$
 $T = 25.27'$
 $L = 50.50'$
 $E = 0.56'$
 PC STA. = 18+41.71
 PT STA. = 18+92.21
 V (des) = 35 MPH
 e (max) = NC
 WIDENING = N/A

1 STA. 17+01.10 @ MOUND ST. =
 STA. 15+21.73 @ SHORT ST. =
 STA. 1+00.00 @ MIRANOVA PL.

2 STA. 7008+08.16 @ RAMP D7 =
 STA. 14+80.66 @ SHORT ST.


3 STA. 18+66.97 @ MOUND ST. =
 STA. 2+00.00 @ CIVIC CENTER DR.

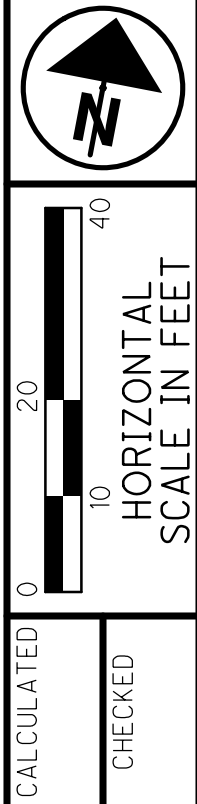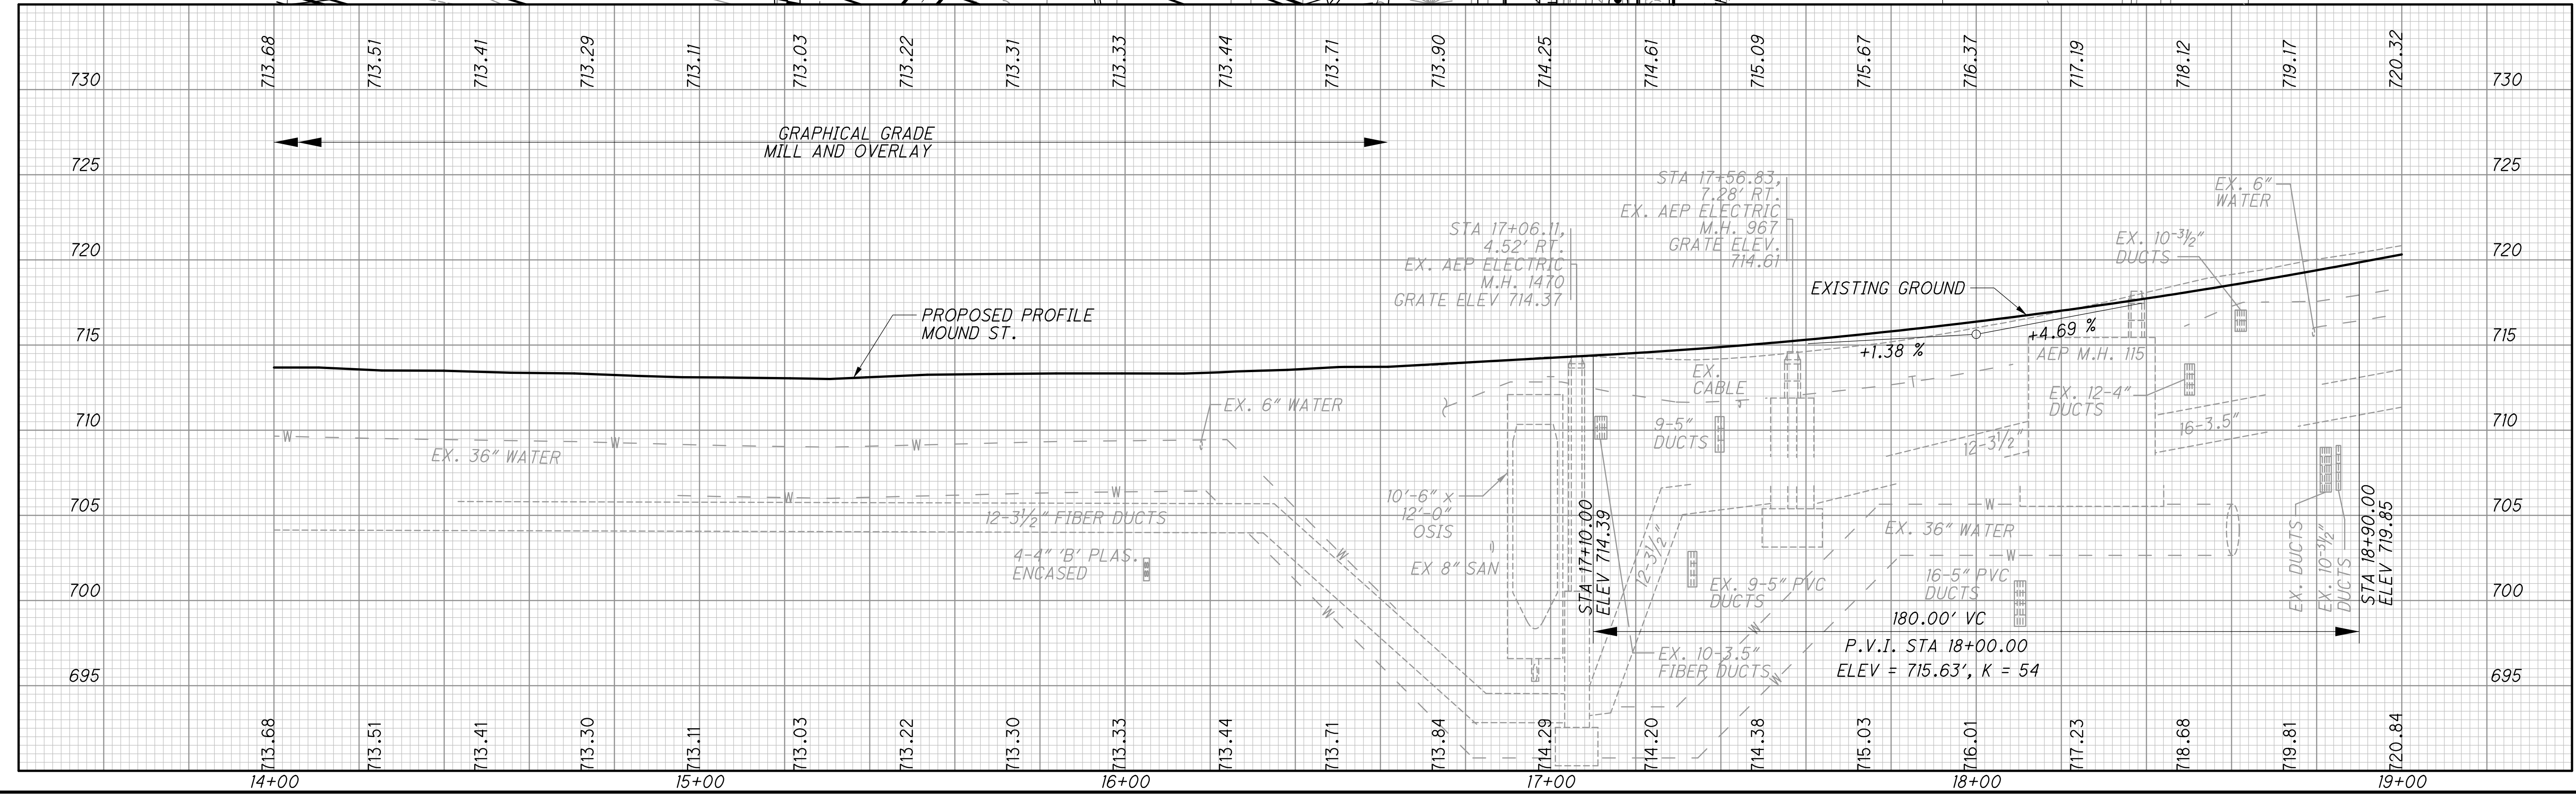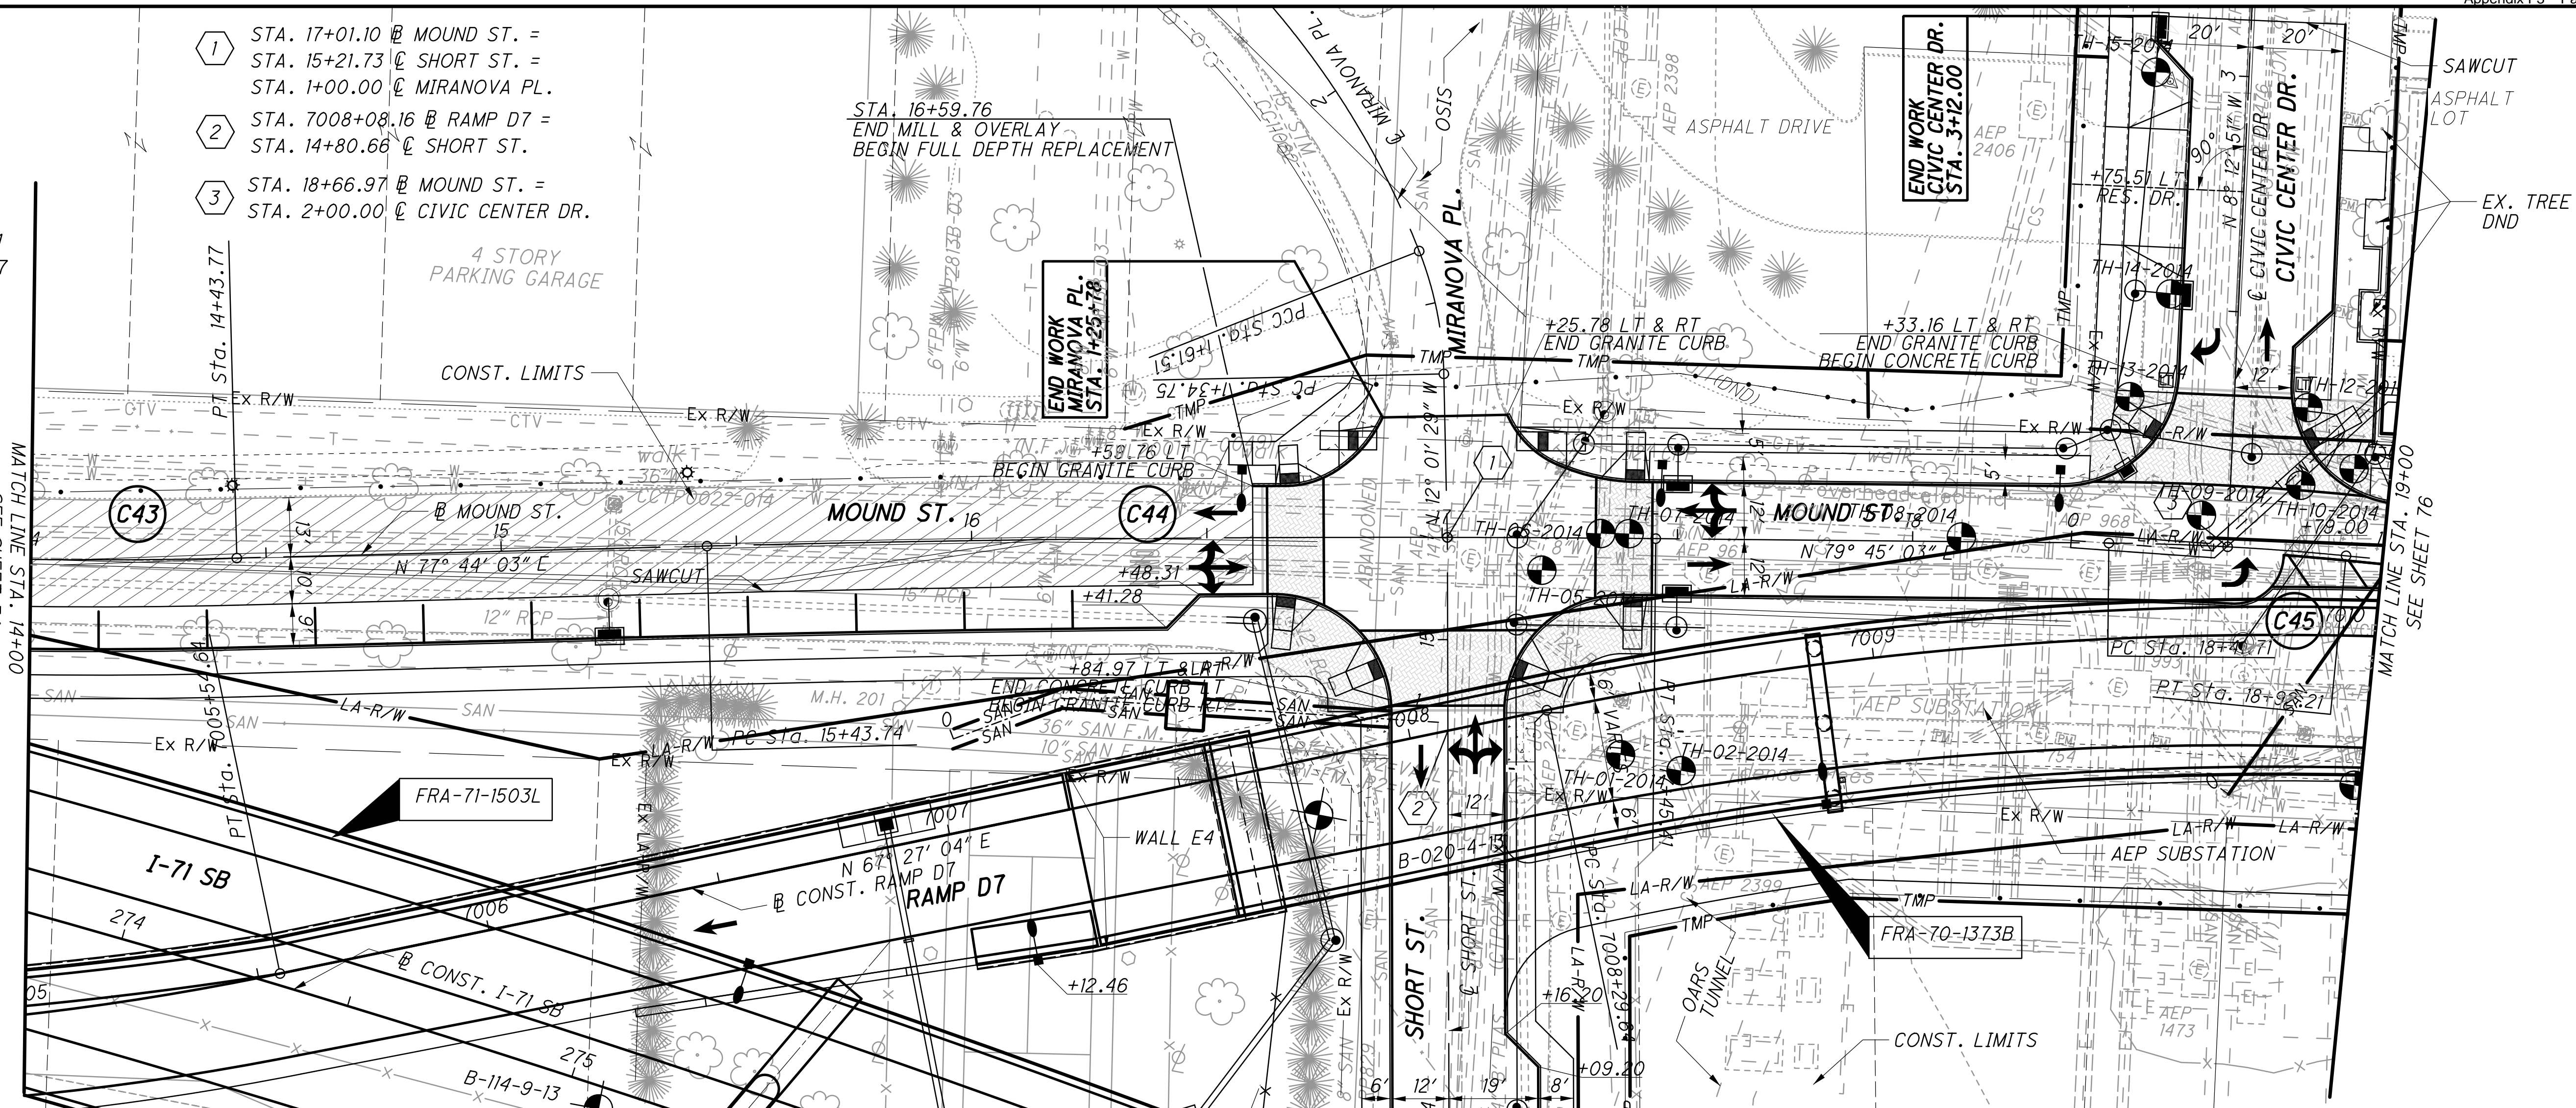

PLAN AND PROFILE - MOUND ST.
STA. 14+00.00 TO STA. 19+00.00

FRA-70-13.10
 75
 296

PLOT.CEL

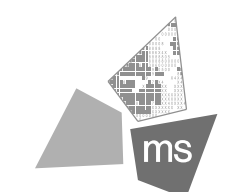

ms consultants, inc.
mconsultants.com

Ohio DOT Workspace
70771 East Interchange 6A
www.mscconsultants.com

UCF: ohaio181
PCF: 60-06634-6A_Columbus

Batchplot Spec: \\0330share\060\06634-6A\standards\plot\batchplot.spc
Pen Table: \\0330share\060\06634-6A\standards\Tables\06634-6A_RoadwayPlans\Schematics.tbl
Plot Driver: S:\std\plotting\usn181\VPDF.plt


Model: Sheet
Printed: 2/24/2015 @ 1:17:37 PM
By: white
File: \\0330share\060\06634-6A\roadway\sheet\894544CP017.dgn

34" x 22"

View: SHEET
By: white

C46

P.I. Sta. 19+32.52
Δ = 2° 51' 37" (LT)
Dc = 11° 00' 00"
R = 520.87'
T = 13.00'
L = 26.00'
E = 0.16'
PC STA. = 19+19.52
PT STA. = 19+45.52
V (des) = 35 MPH
e (max) = NC
WIDENING = N/A

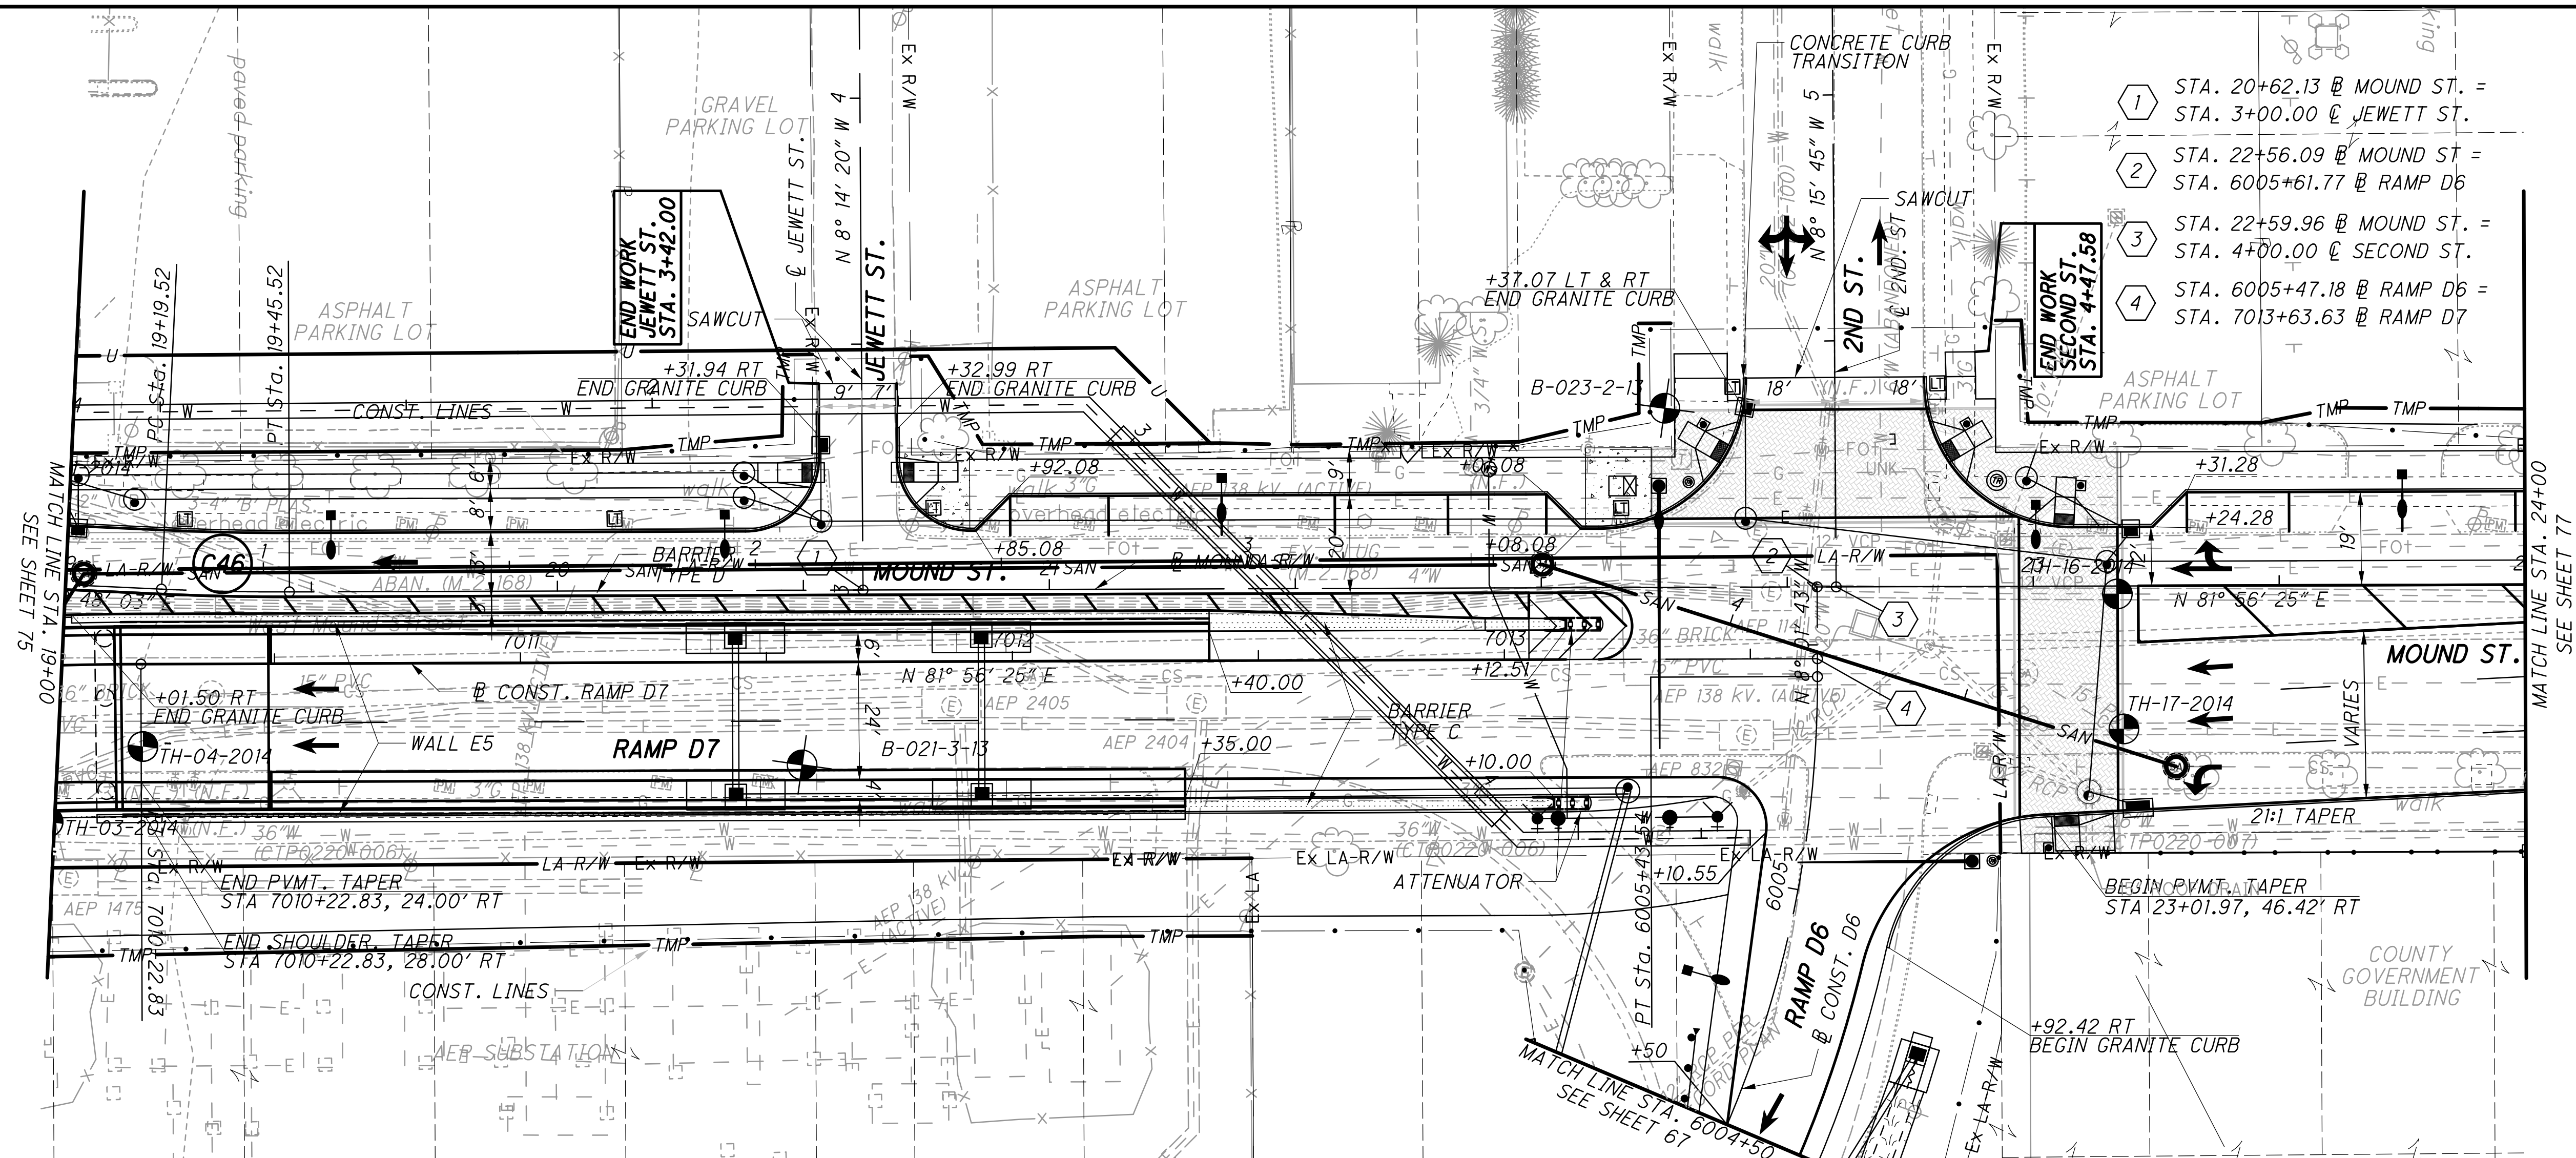

- 1 STA. 20+62.13 @ MOUND ST. = STA. 3+00.00 @ JEWETT ST.
- 2 STA. 22+56.09 @ MOUND ST. = STA. 6005+61.77 @ RAMP D6
- 3 STA. 22+59.96 @ MOUND ST. = STA. 4+00.00 @ SECOND ST.
- 4 STA. 6005+47.18 @ RAMP D6 = STA. 7013+63.63 @ RAMP D7




0 20 40
HORIZONTAL SCALE IN FEET

CALCULATED
CHECKED

PLAN AND PROFILE- MOUND ST.
STA. 19+00.00 TO STA. 24+00.00

FRA-70-13.10

76
296

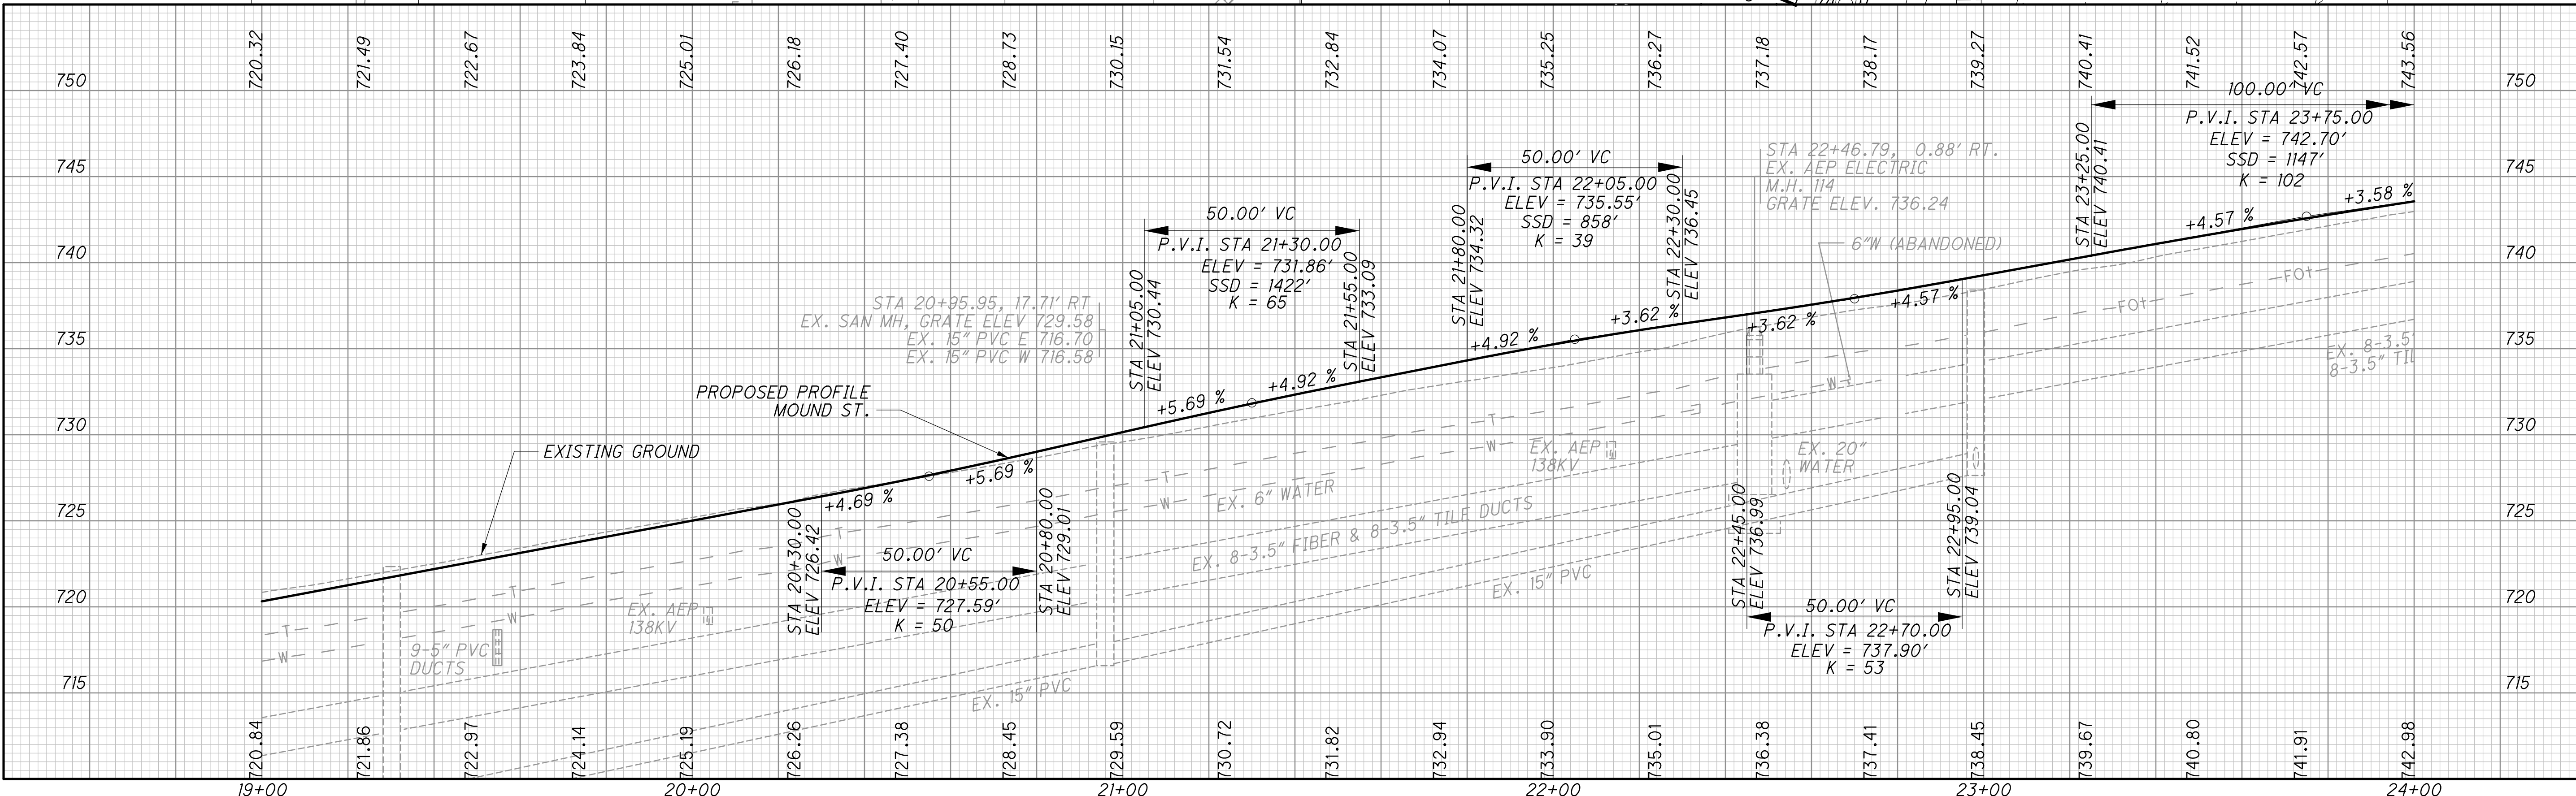



Ohio DOT Workspace
70771 East Interchange 6A
www.msconsultants.com




UCF: omd\j8i
PCF: 60-06634-6A_Columbus

Batchplot Spec: \\0330share\160\06634-6A\standards\plot\batchplot.spc
Pen Table: \\0330share\160\06634-6A\standards\tables\06634-6A_RoadwayPlansSchematics.tbl
Plot Driver: S:\std\plotting\usn\8\1\PDF.plt

Model: Sheet
Printed: 2/24/2015 @ 1:17:40 PM
By: owhite
File: \\0330share\160\06634-6A\roadway\sheet\89444\CP018.dgn

34" x 22"

View: SHEET
By: owhite

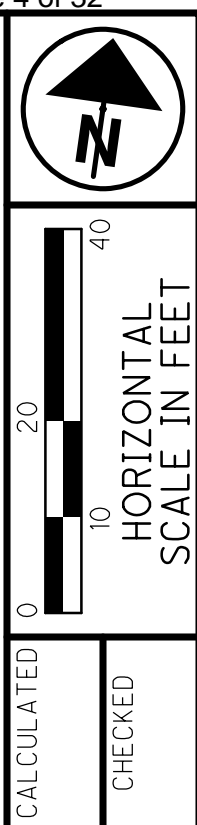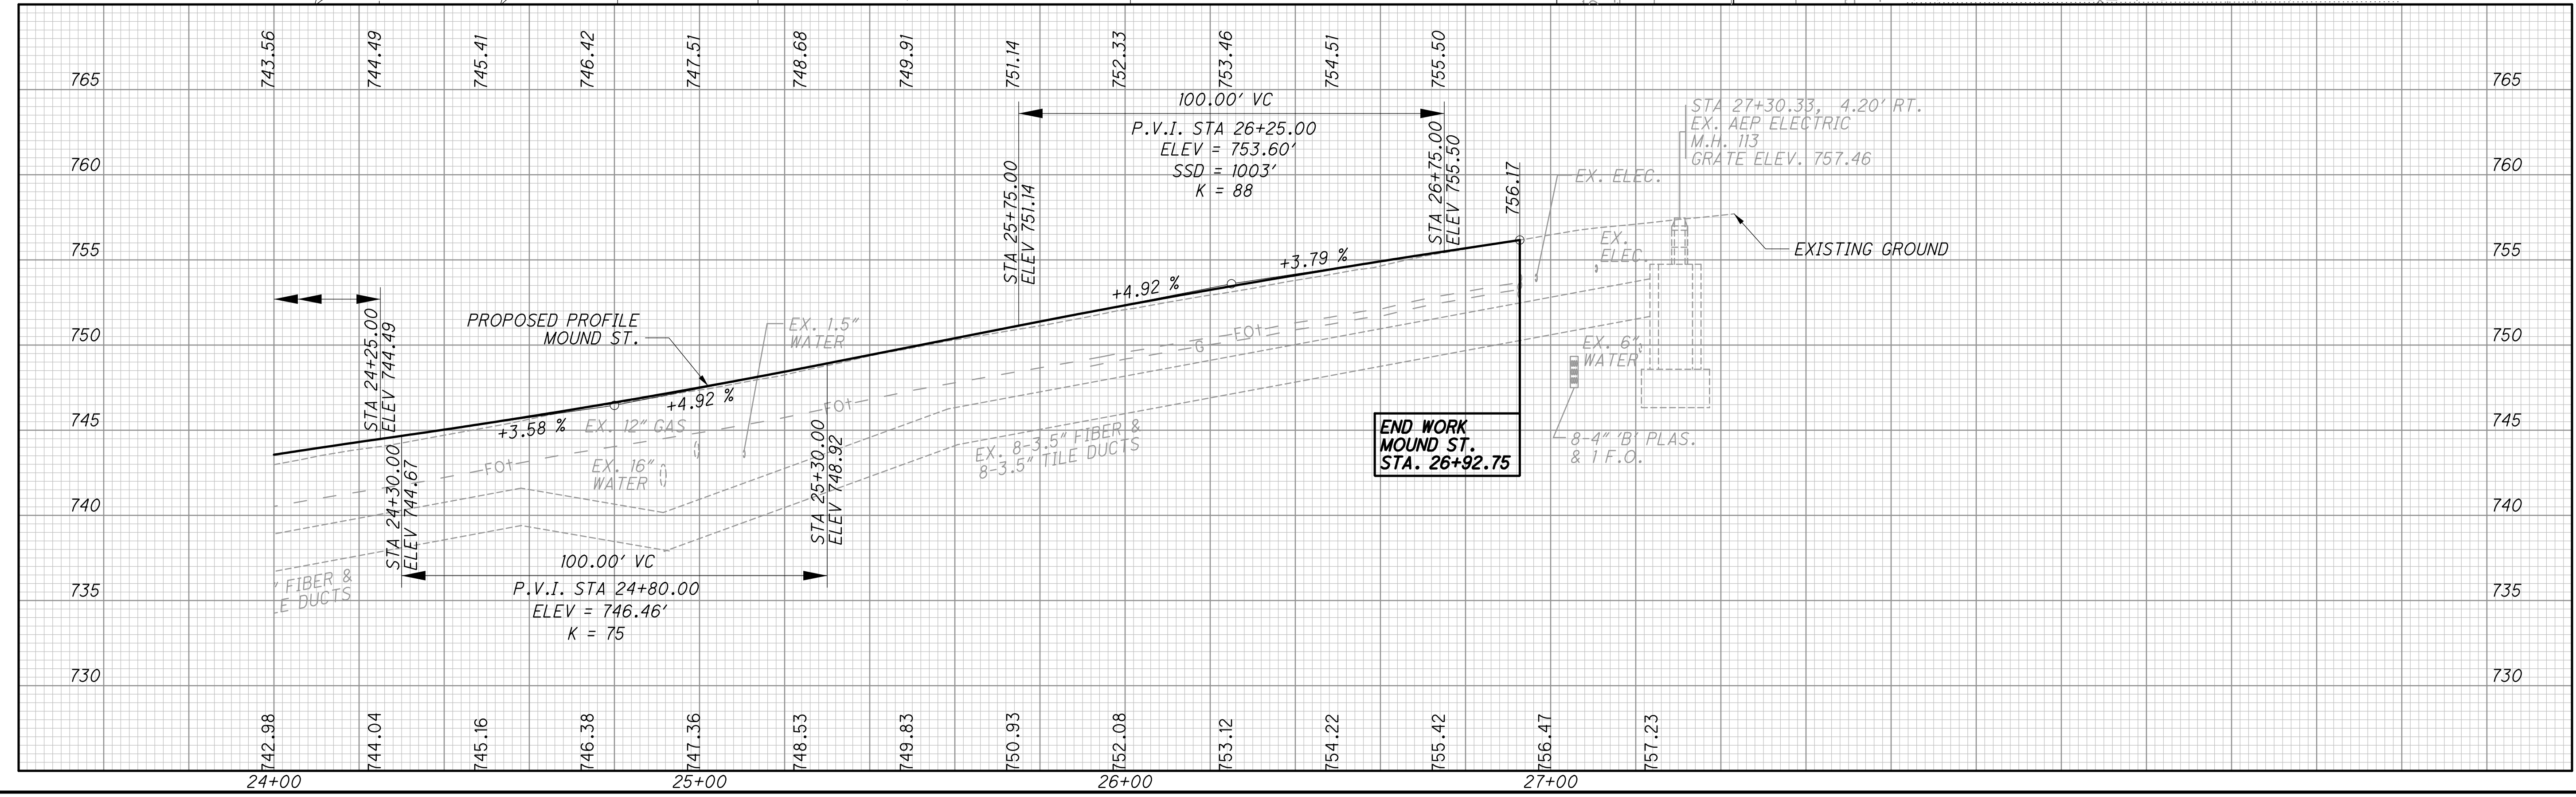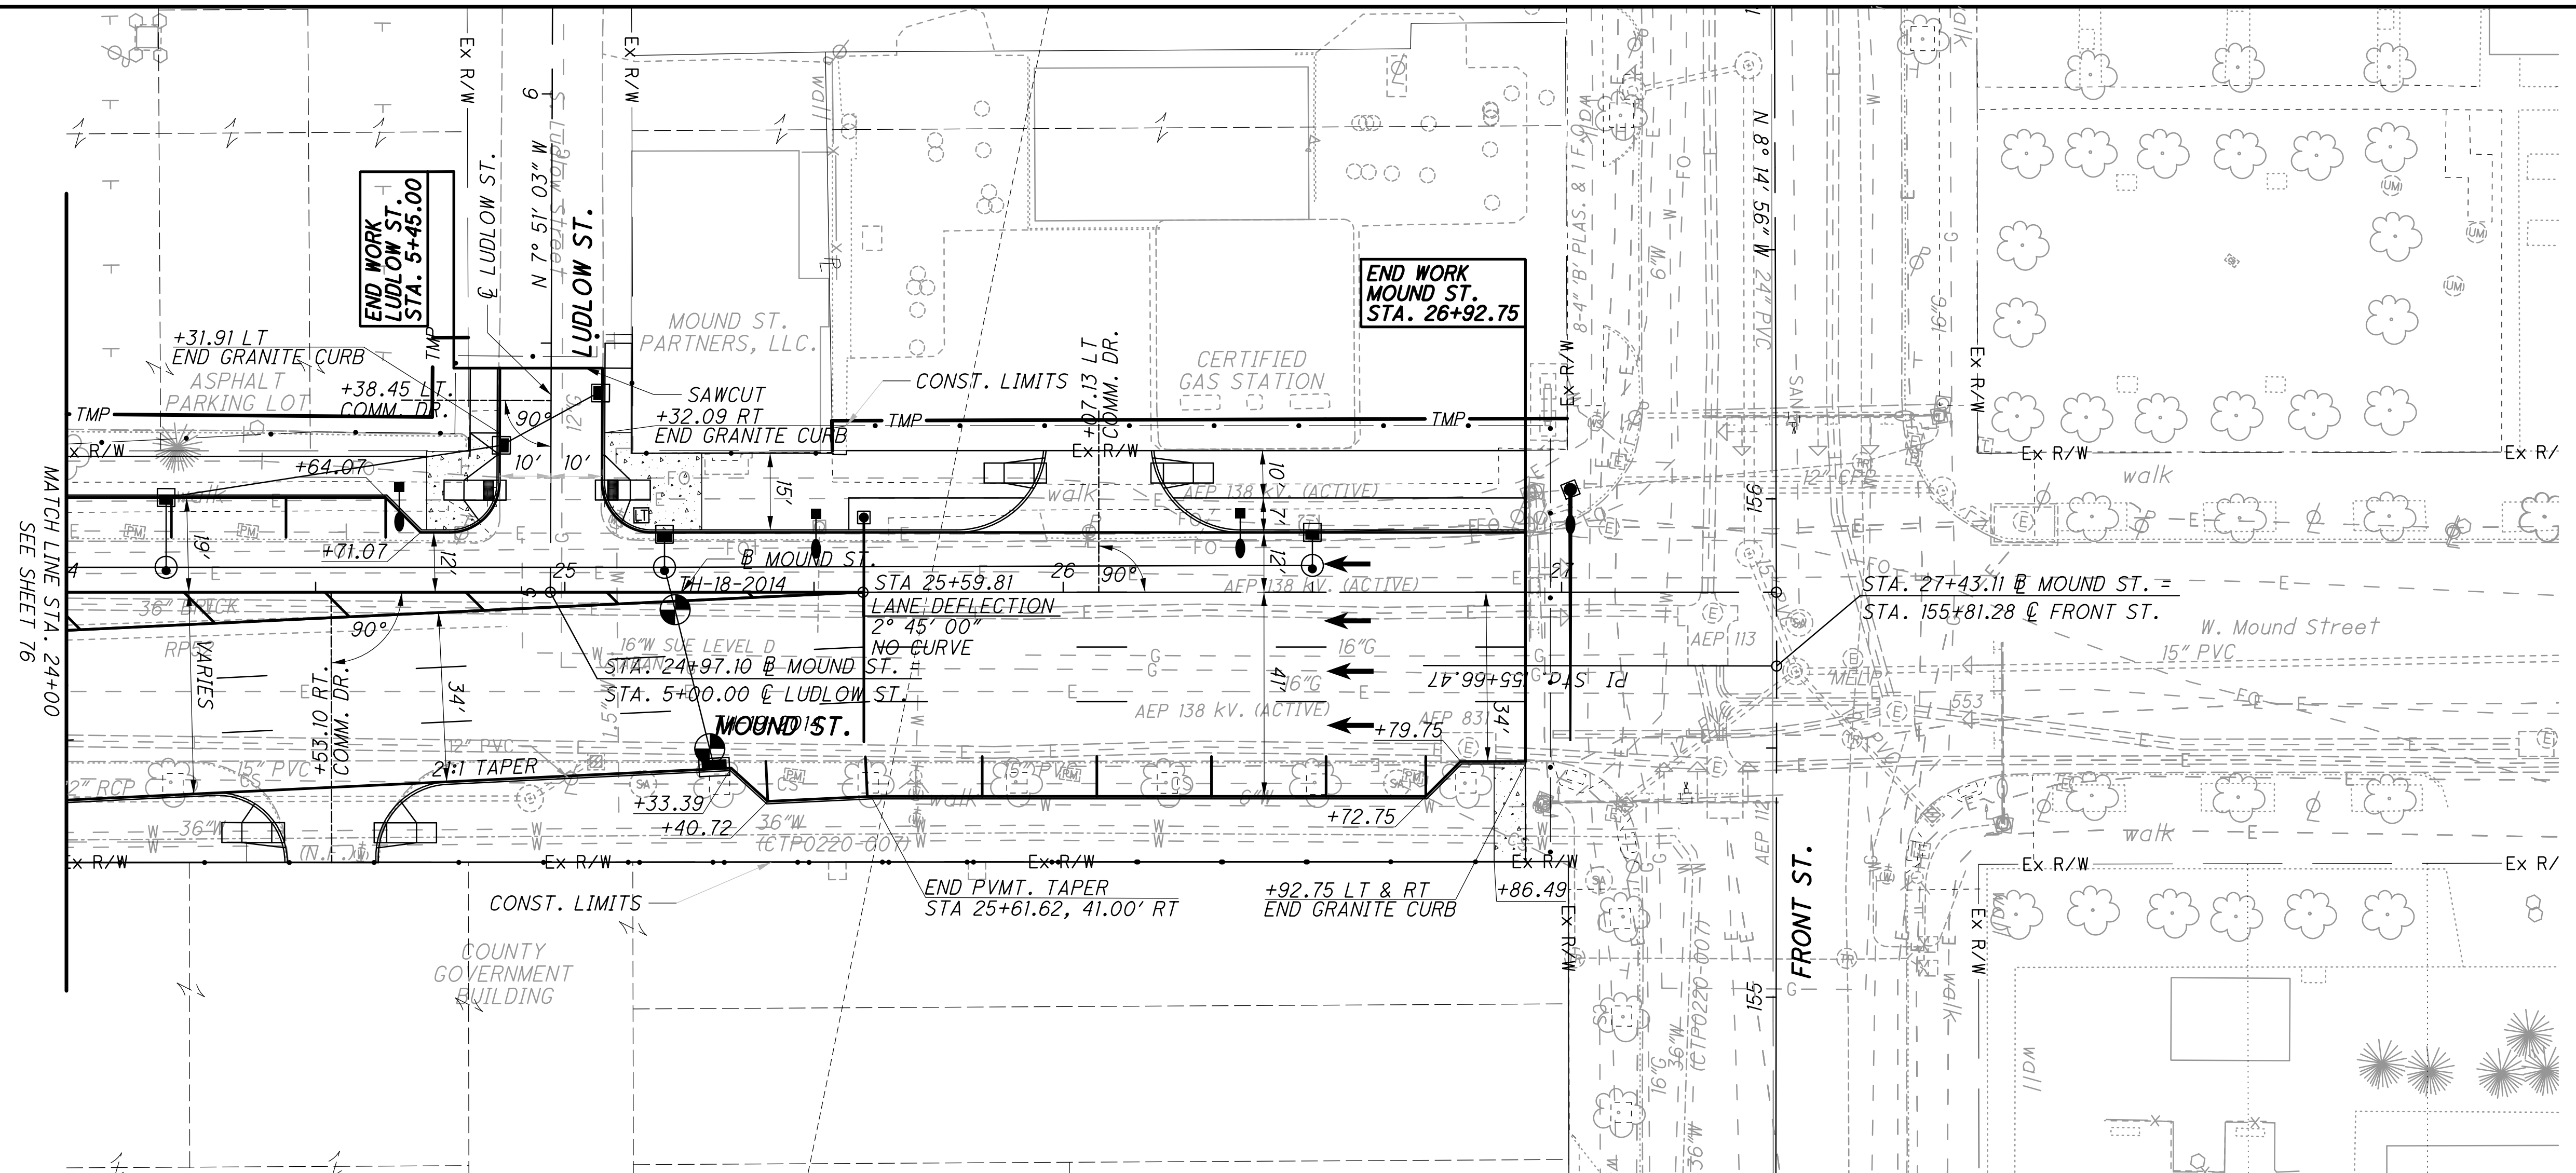

CALCULATED
CHECKED

PLAN AND PROFILE - MOUND ST.
STA. 24+00.00 TO STA. 27+43.11

FRA-70-13.10

77
296



ms consultants, inc.
msconsultants.com




Ohio DOT Workspace
7071 East Interchange 6A
www.msconsultants.com

UCF: omd\VB
PCF: 60-06634-6A_Columbus

Batchplot Spec: \\0330share\60\06634-6A\standards\plot\batchplot.spc
Pen Table: N:\60\06634-6A\standards\tables\06634-6A_RoadwayPlansSchematics.tbl
Plot Driver: S:\std\plotting\usinv8\PDF.plt

View: SHEET
By: white
Printed: 2/24/2015 @ 1:17:41 PM
File: \\0330share\60\06634-6A\roadway\sheet\89444\F038.dgn

34" x 22"

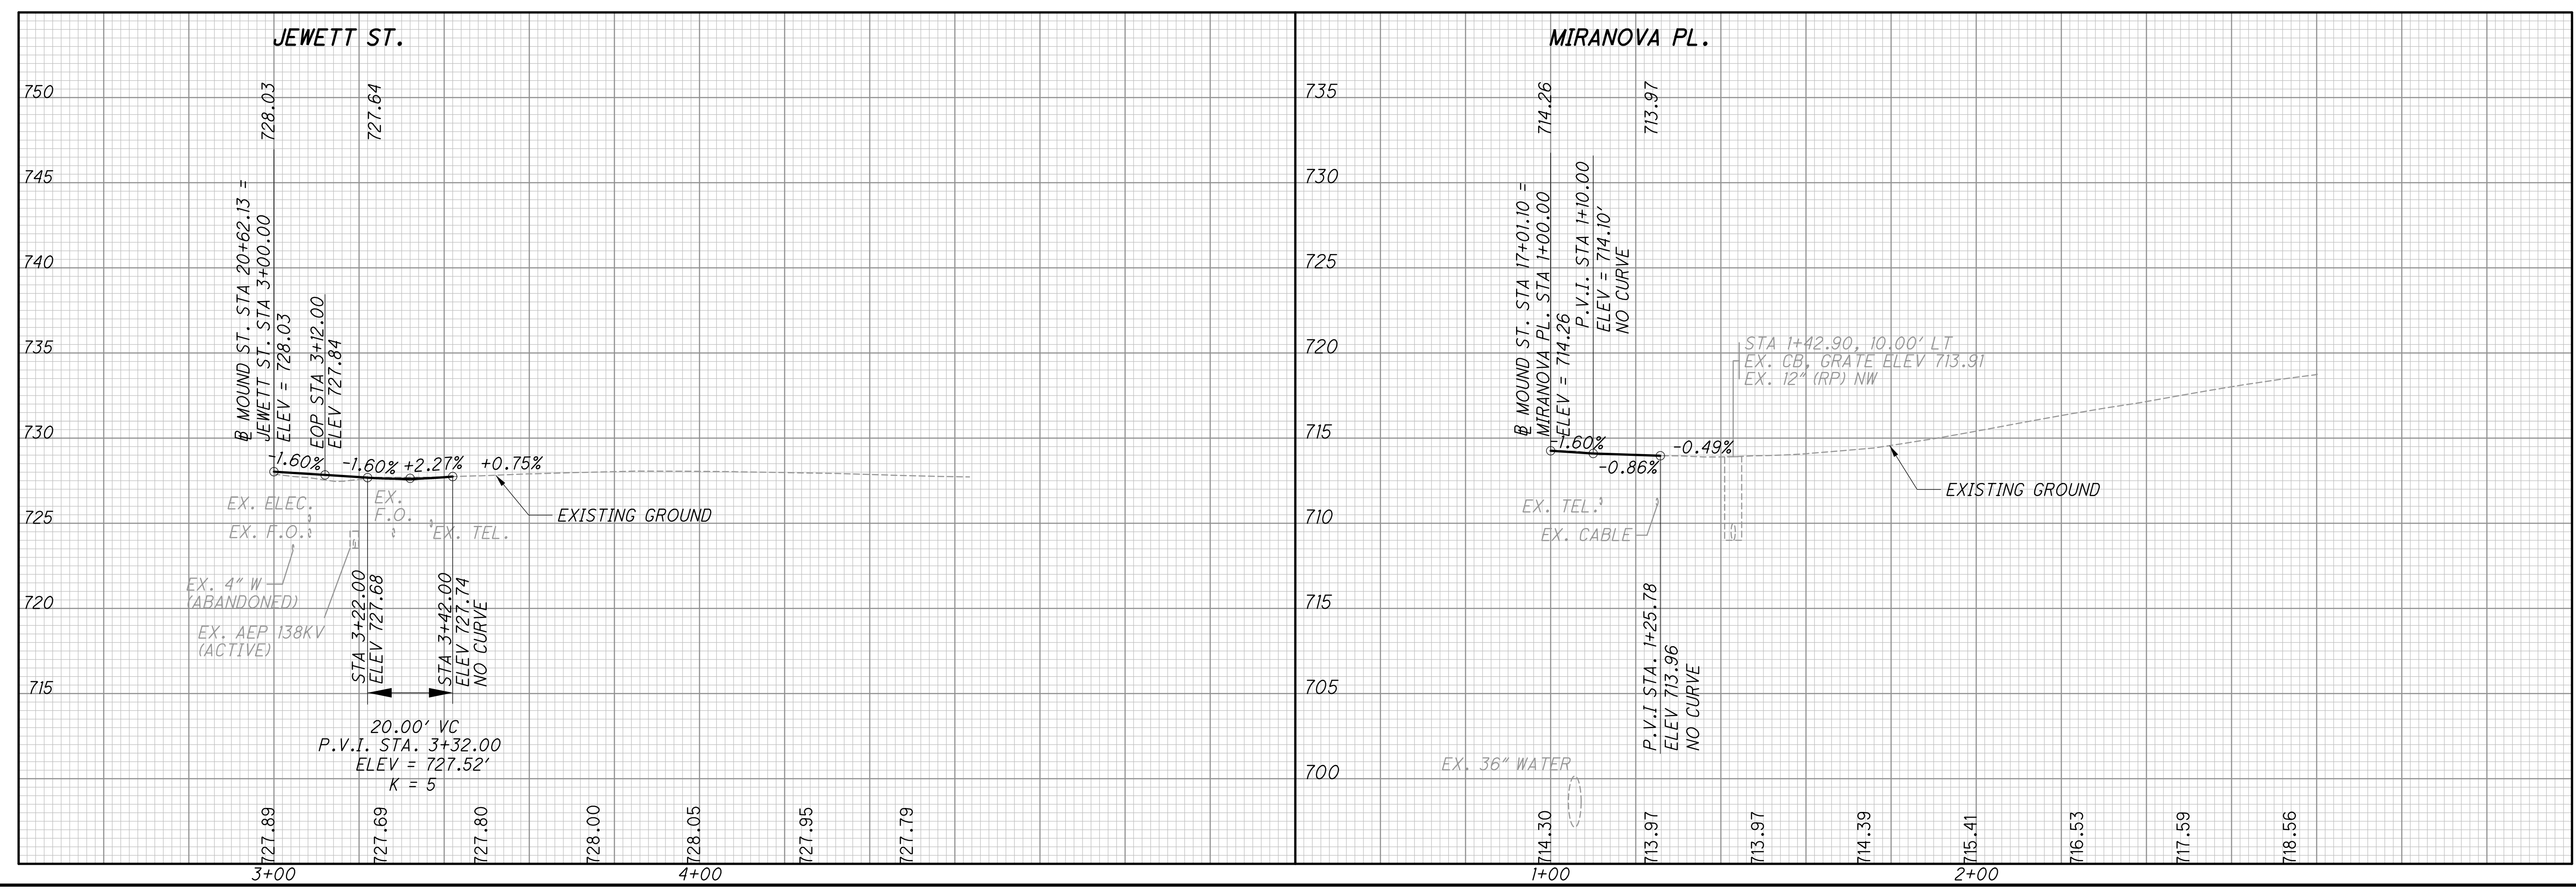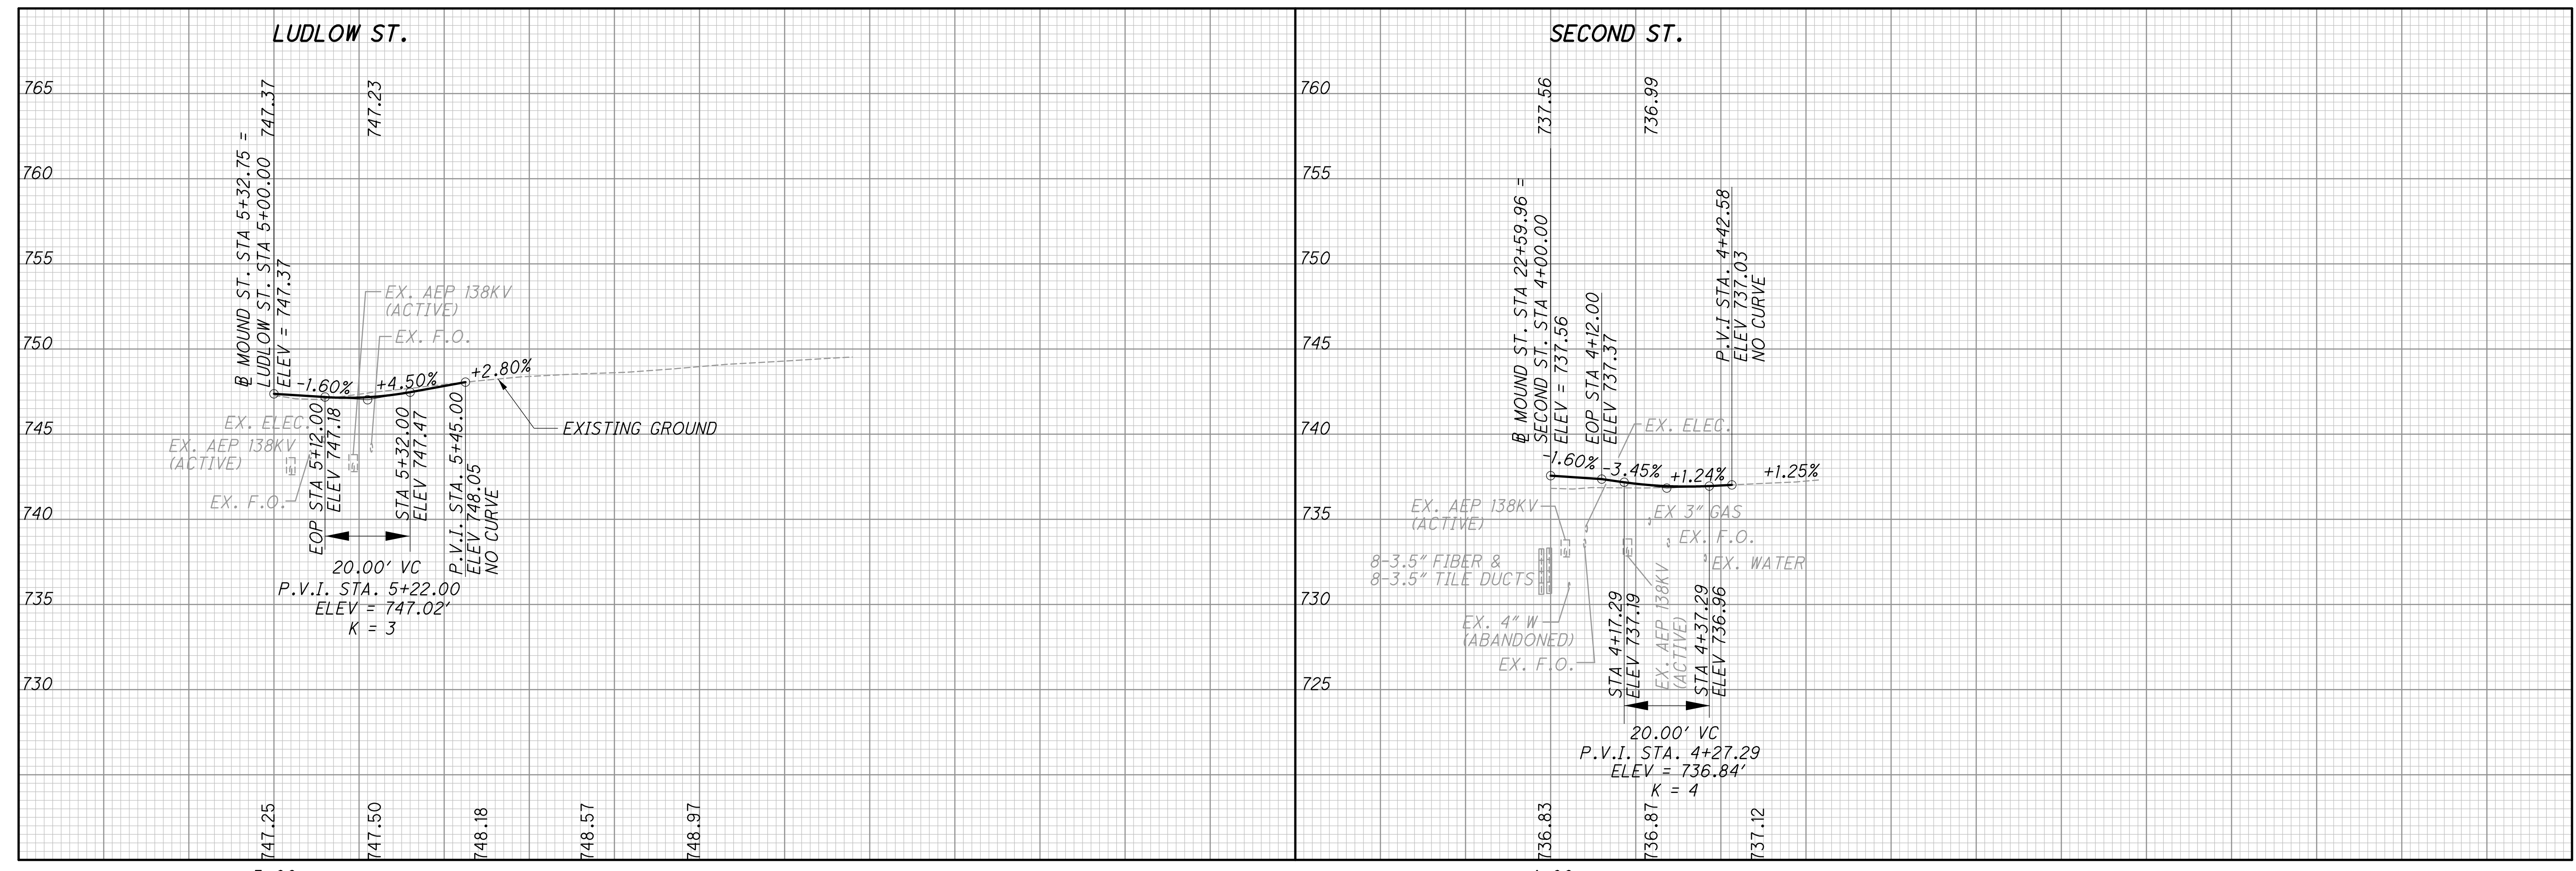 


PROFILE - LUDLOW ST, SECOND ST,
JEWETT ST, & MIRANOVA PL.

FRA-70-13.10

77A
296

PLOT.CEL

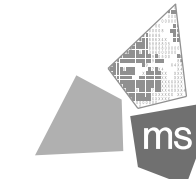

ms consultants, inc.
msconsultants.com

Ohio DOT Workspace
70171 East Interchange 6A


UCF: ohio181
PCF: 60-06634_6A_Columbus

Batchplot Spec: \\0330share\...
Pen Table: N:\60_06634_6A_standards\...
Plot Driver: S:\std\plotting\usn181\PDF.plt

View: SHEET
Printed: 2/24/2015 @ 1:17:47 PM
By: white
File: \\0330share\...
Model: Sheet

34" x 22"



Model: Sheet
Printed: 2/24/2015 @ 1:17:47 PM
By: white
File: \\0330share\...
Model: Sheet

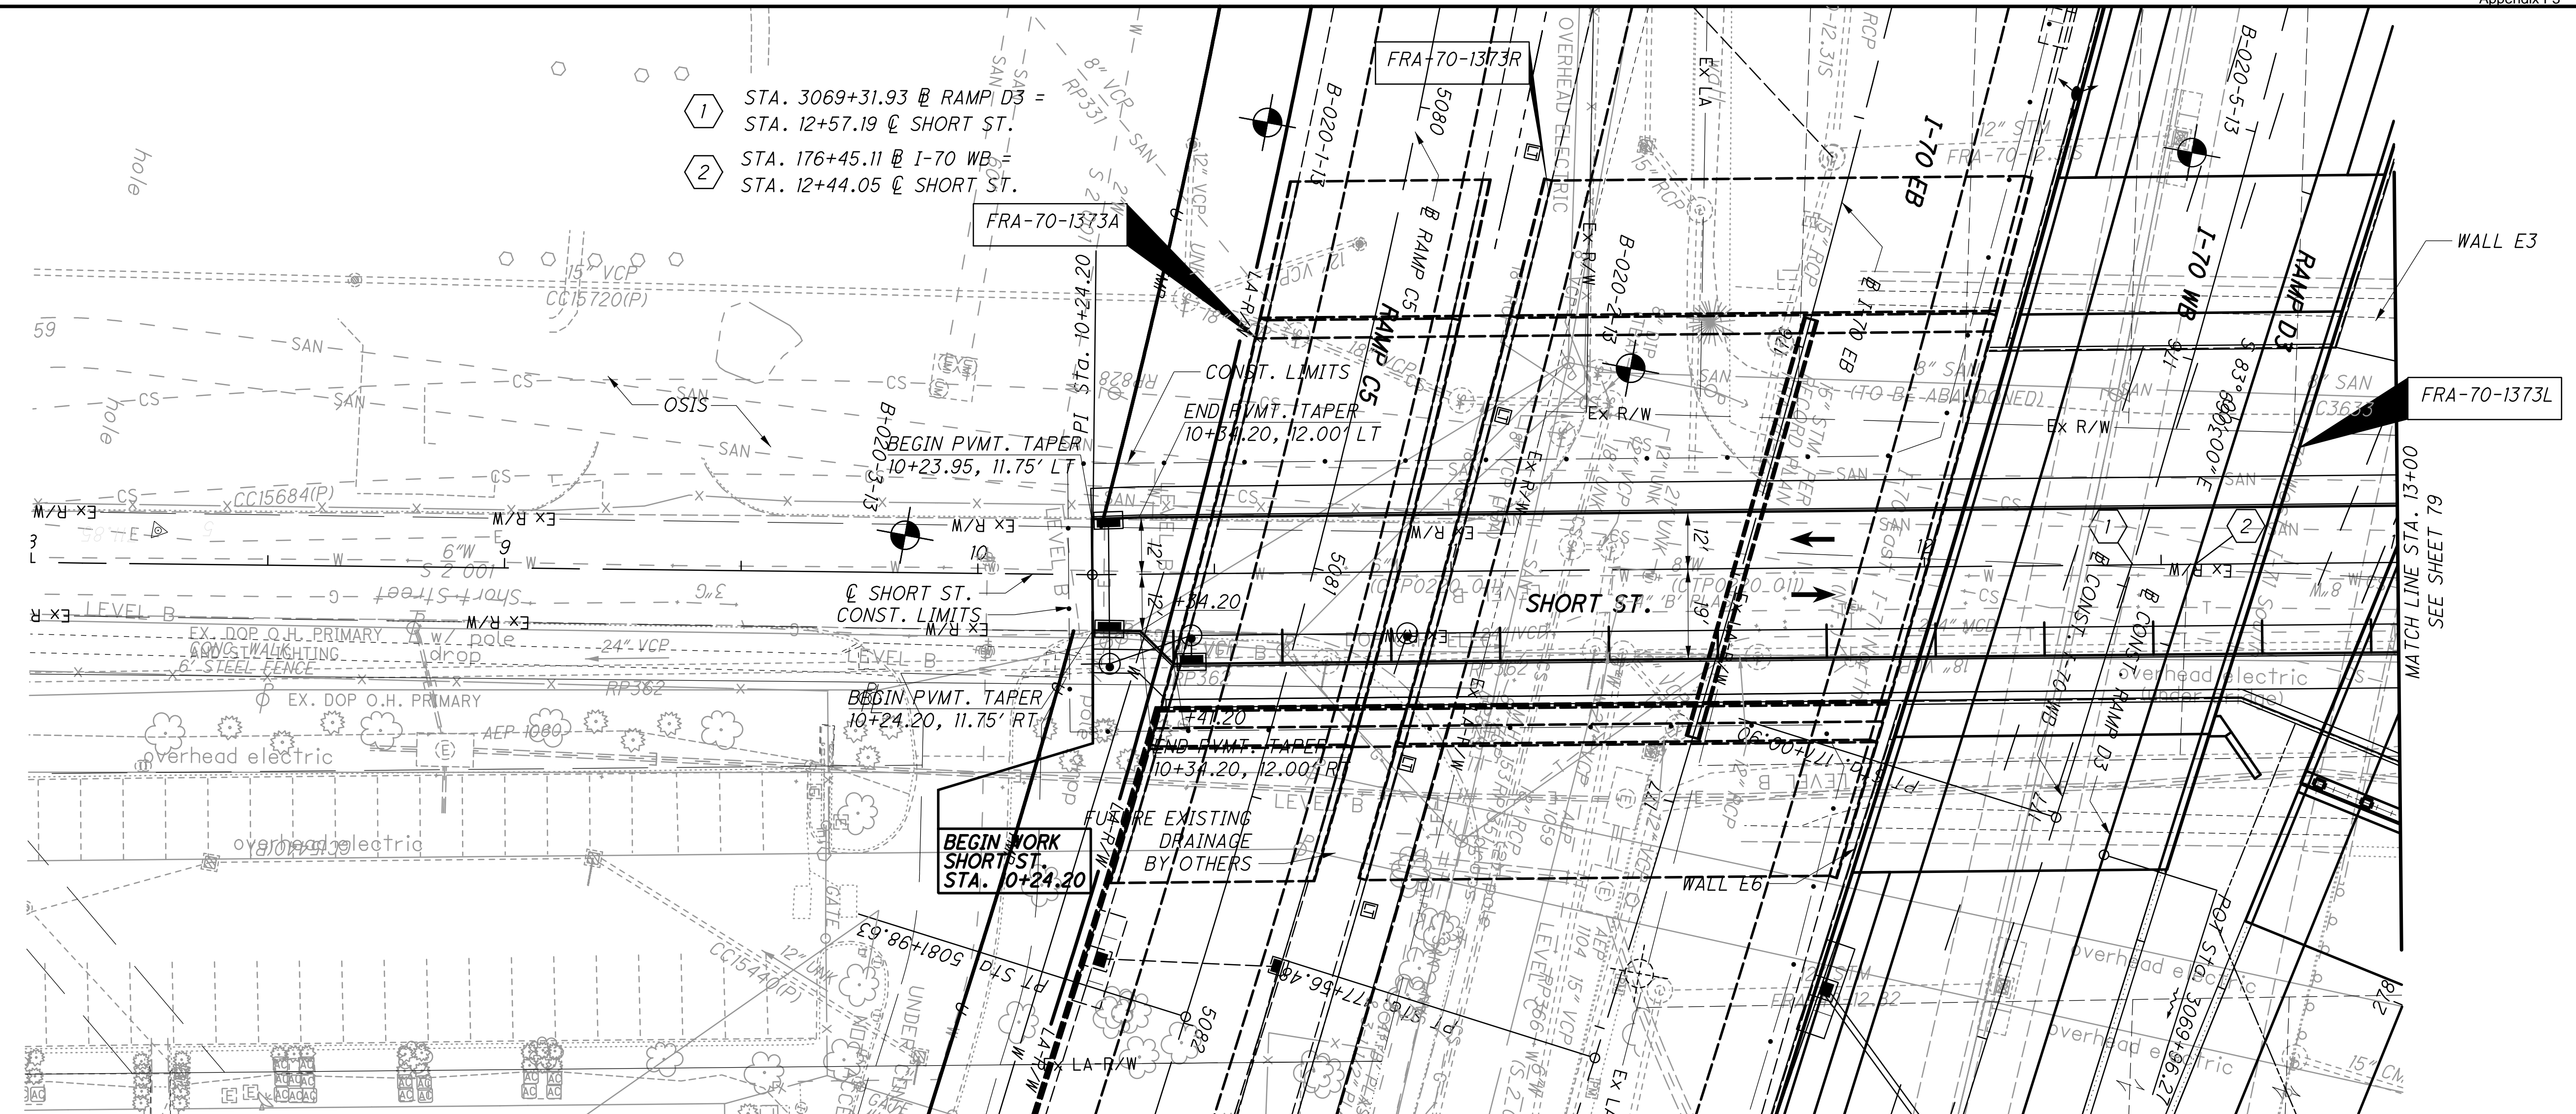

- 1 STA. 3069+31.93 @ RAMP D3 = STA. 12+57.19 @ SHORT ST.
- 2 STA. 176+45.11 @ I-70 WB = STA. 12+44.05 @ SHORT ST.

BEGIN WORK SHORT ST. STA. 10+24.20

BEGIN WORK SHORT ST. STA. 10+24.20

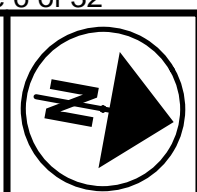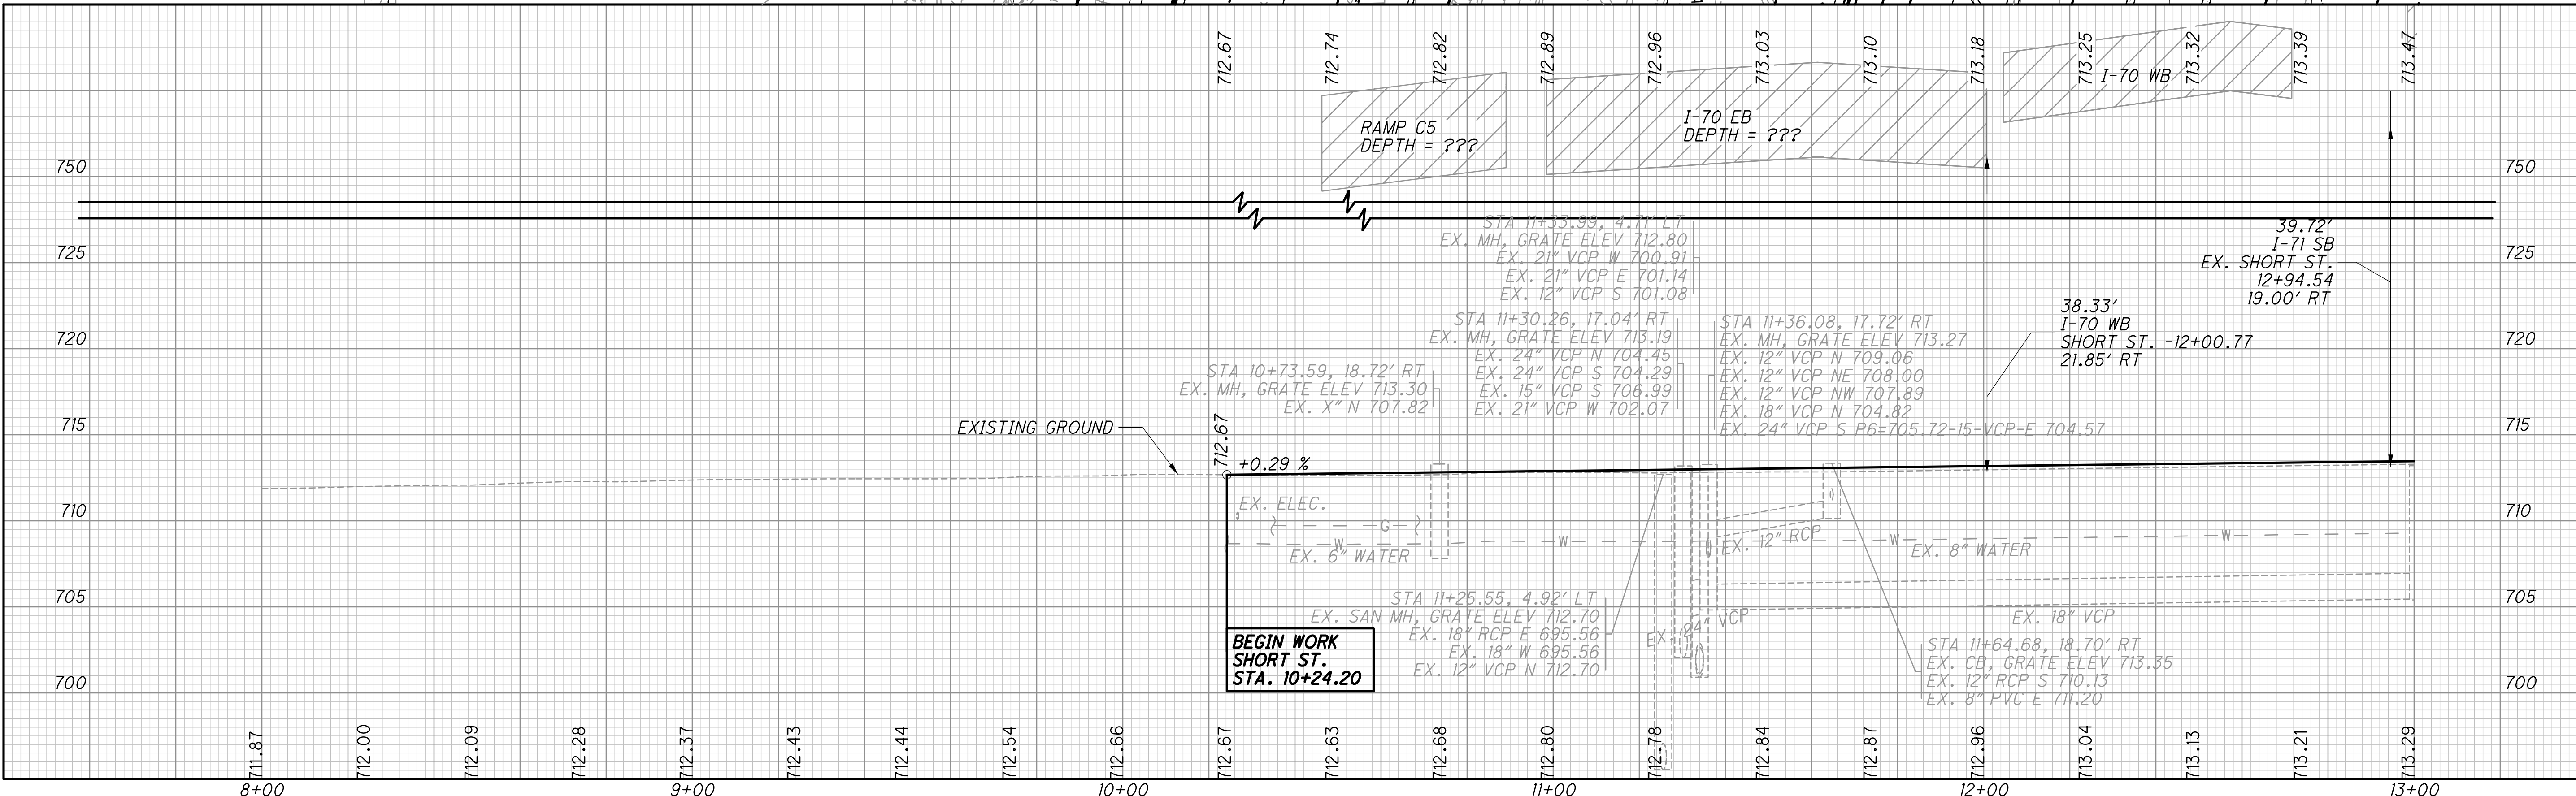


HORIZONTAL SCALE IN FEET

CALCULATED CHECKED

PLAN AND PROFILE - SHORT ST.
STA. 8+00.00 TO STA. 13+00.00

FRA-70-13.10

78
296

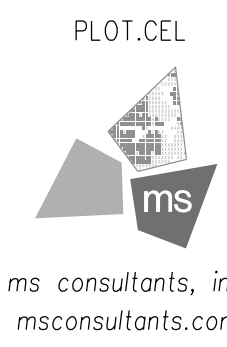


ms consultants, inc.
mconsultants.com

Ohio DOT Workspace
70171 East Interchange 6A
LUCF: ohaio181
PCF: 60-06634_6A_Columbus



Batchplot Spec: \\0330share\160\06634_6A\standards\plotdir\batchplot.spc
Pen Table: N:\60\06634_6A\standards\Tables\06634_6A_RoadwayPlansSchematics.tbl
Plot Driver: S:\std\plotting\us181\PDF.plt

Model: Sheet
Printed: 2/24/2015 @ 1:17:49 PM
By: white
File: \\0330share\160\06634_6A\roadway\sheet\89444\CP020.dgn

34" x 22"

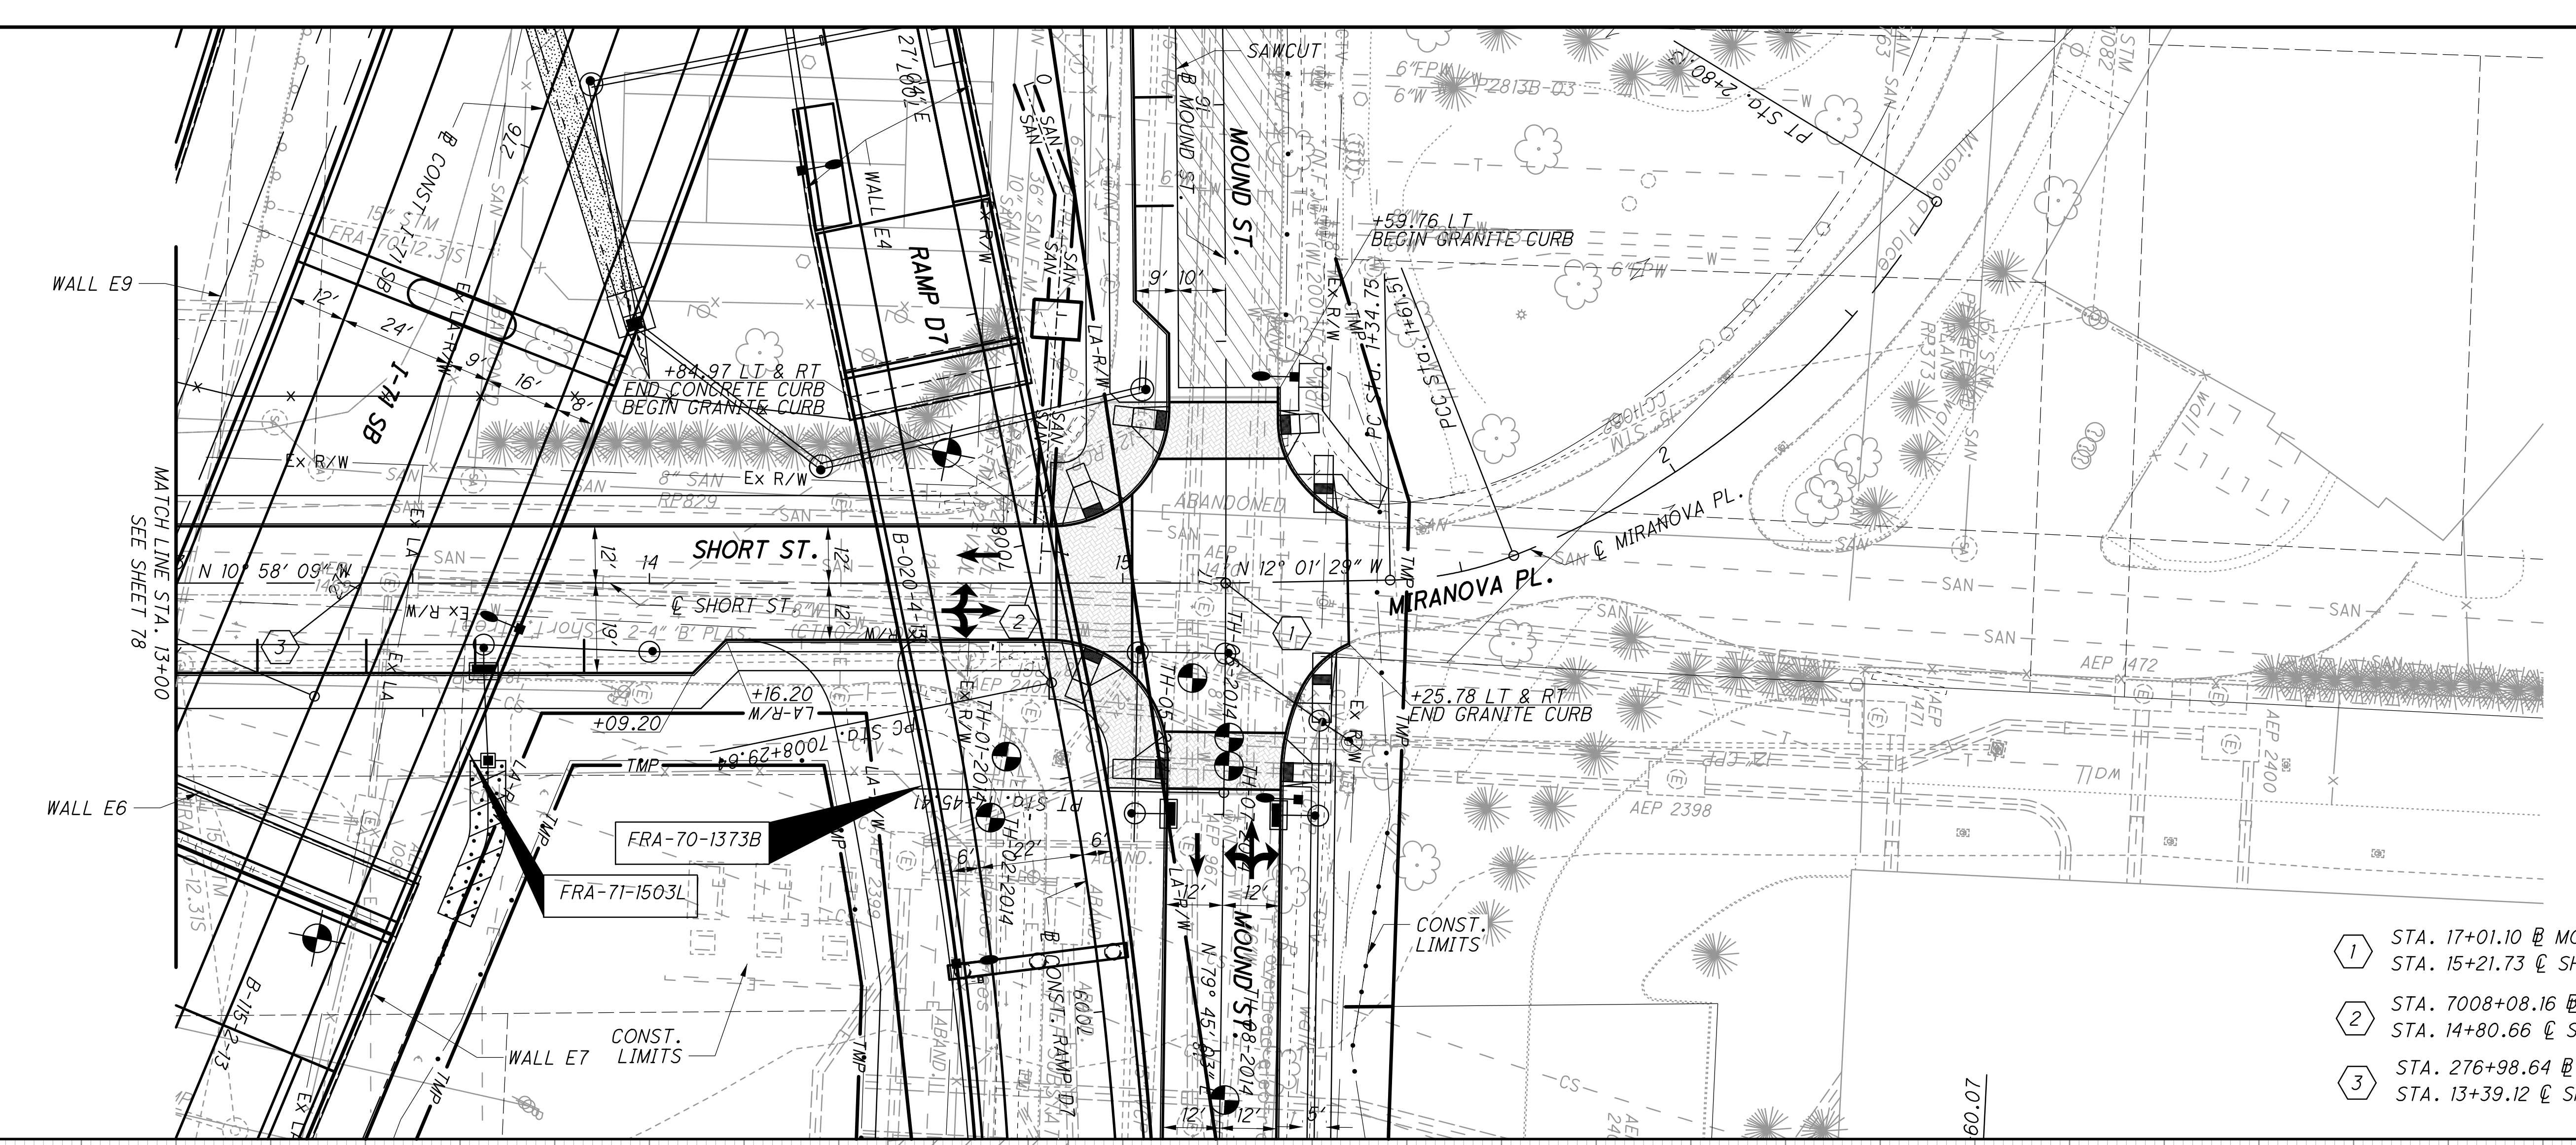

- ① STA. 17+01.10 @ MOUND ST. = STA. 15+21.73 @ SHORT ST.
- ② STA. 7008+08.16 @ RAMP D7 = STA. 14+80.66 @ SHORT ST.
- ③ STA. 276+98.64 @ I-71 SB = STA. 13+39.12 @ SHORT ST.

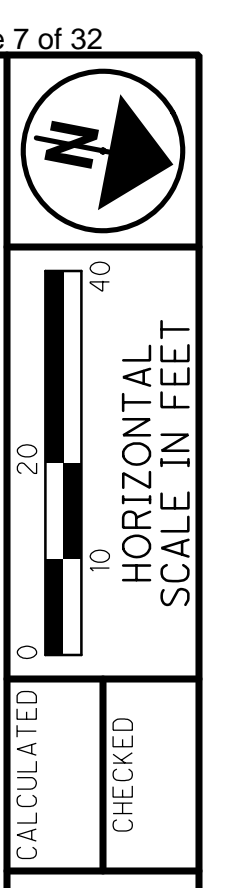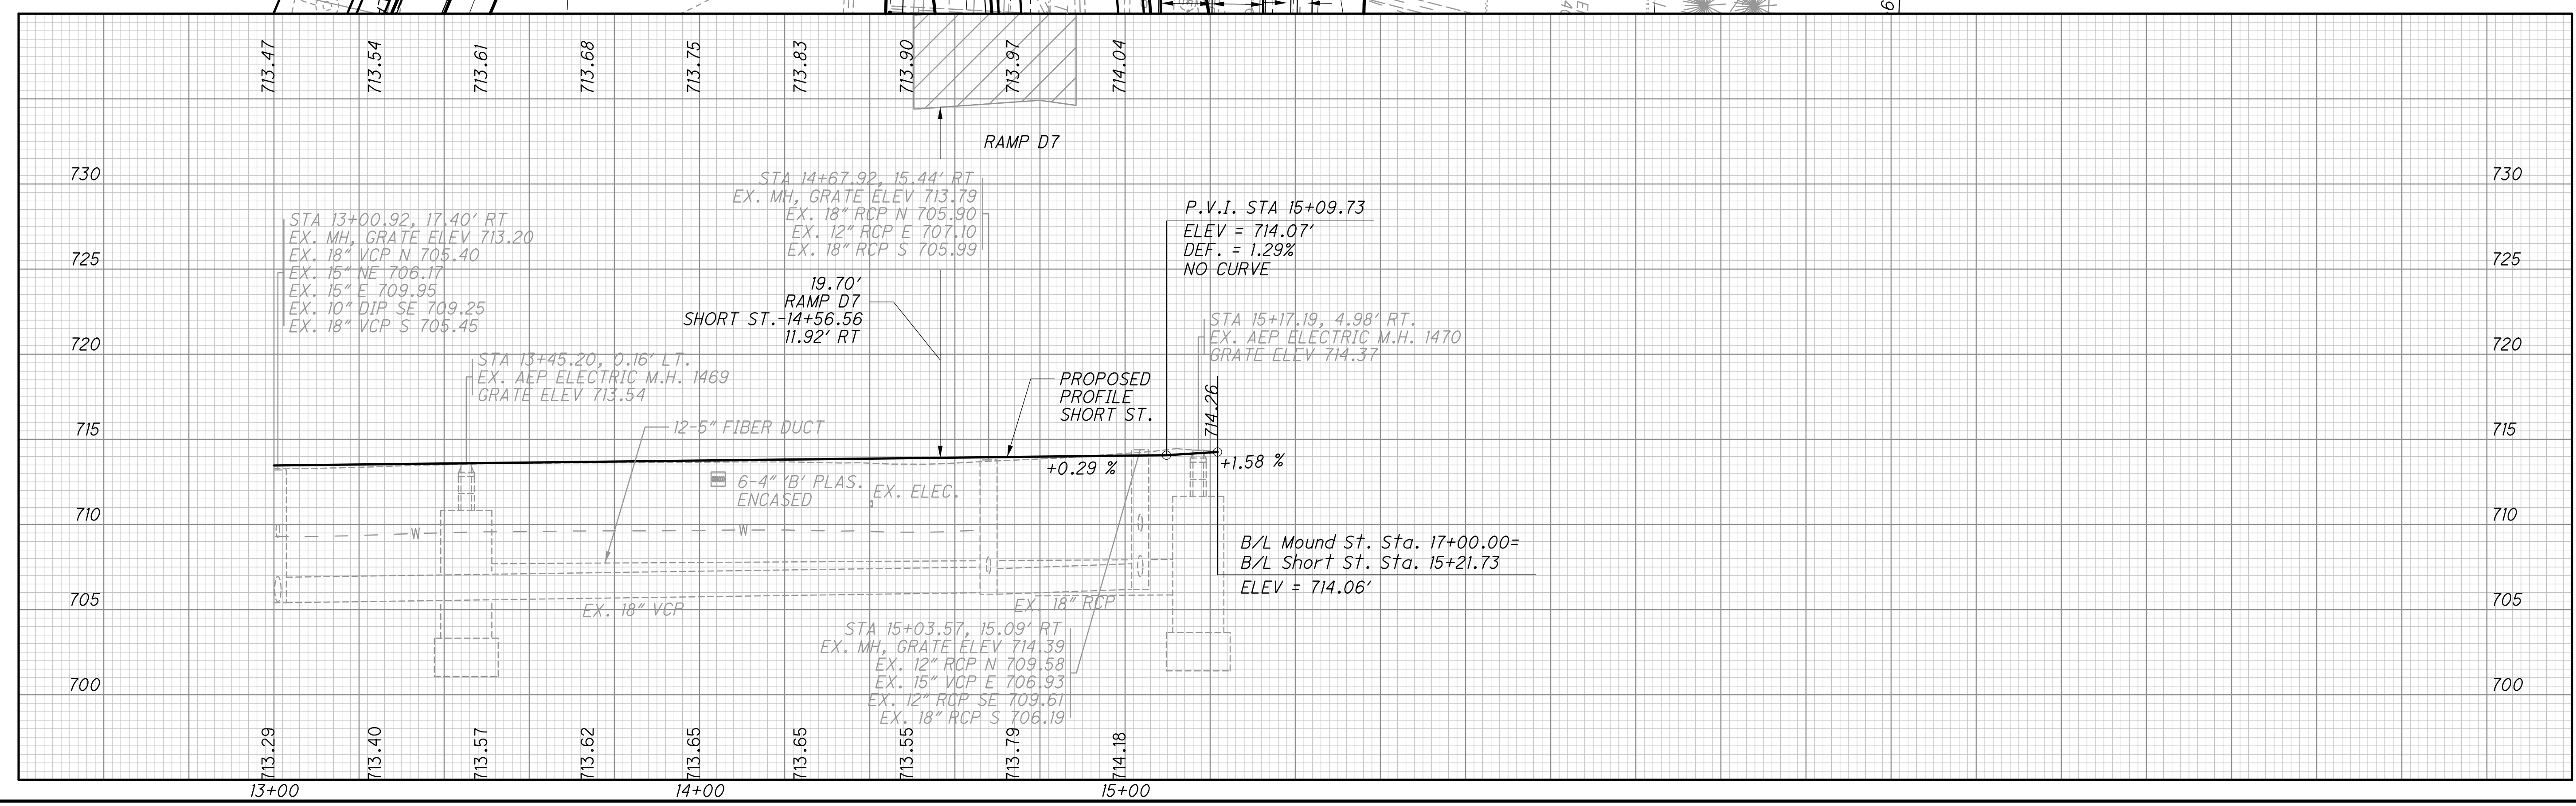

CALCULATED
CHECKED

PLAN AND PROFILE - SHORT ST.
STA. 18+00.00 TO STA. 15+21.73

FRA-70-13.10






Ohio DOT Workspace
70.71 East Interchange 6A
www.msconsultants.com

UCF: ohaio181
PCF: 60-06634_6A_Columbus

Batchplot Spec: \\0330share\060\06634_6A\standards\plot\batchplot.spc
Pen Table: \\0330share\060\06634_6A\standards\Tables\06634_6A_RoadwayPlansSchematics.tbl
Plot Driver: S:\std\plotting\ustin\81\VPDF.plt/cfg

Model: Sheet
Printed: 2/24/2015 @ 1:17:52 PM
By: white
File: \\0330share\060\06634_6A\roadway\sheet\894544\CP021.dgn

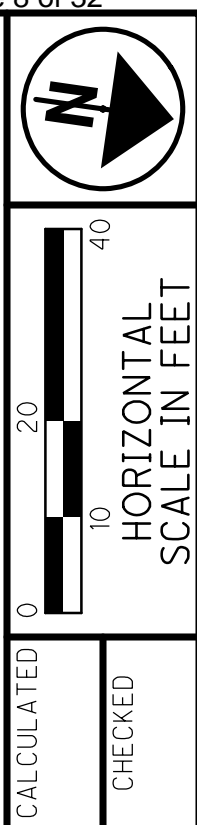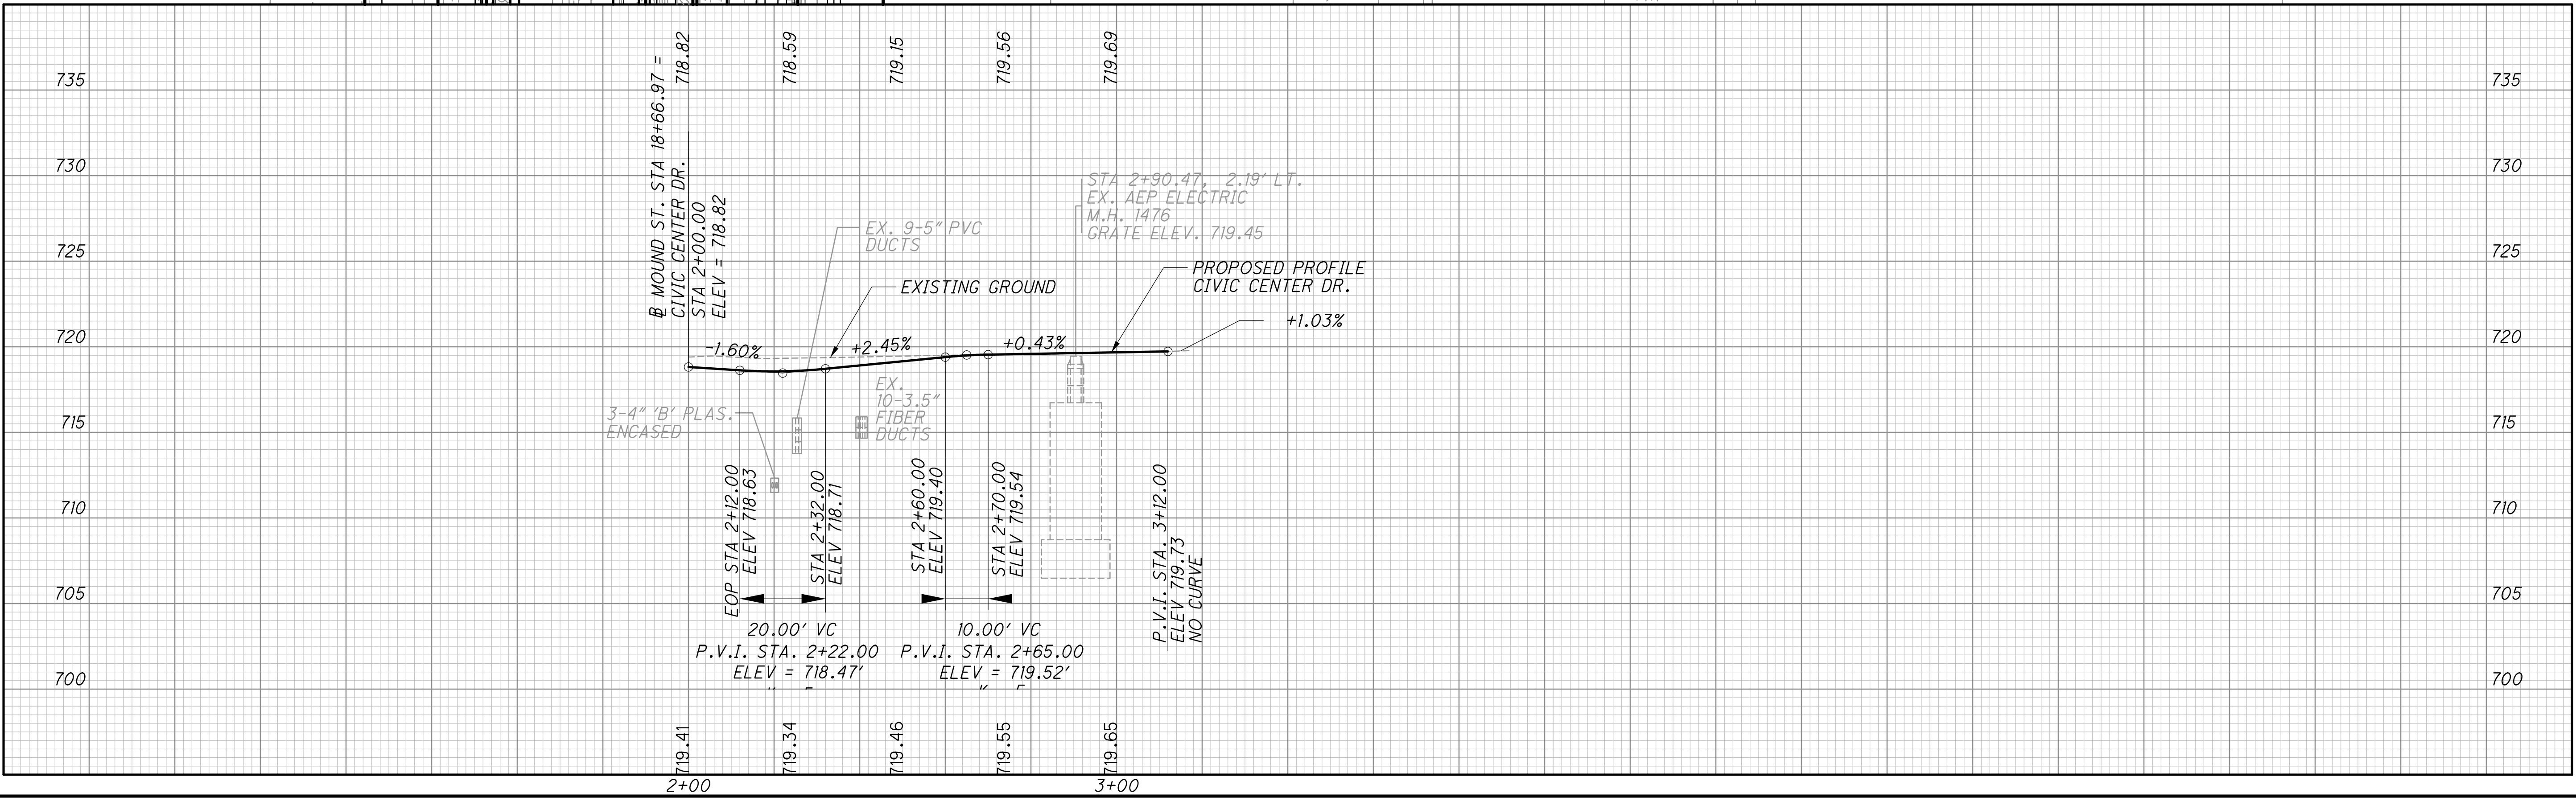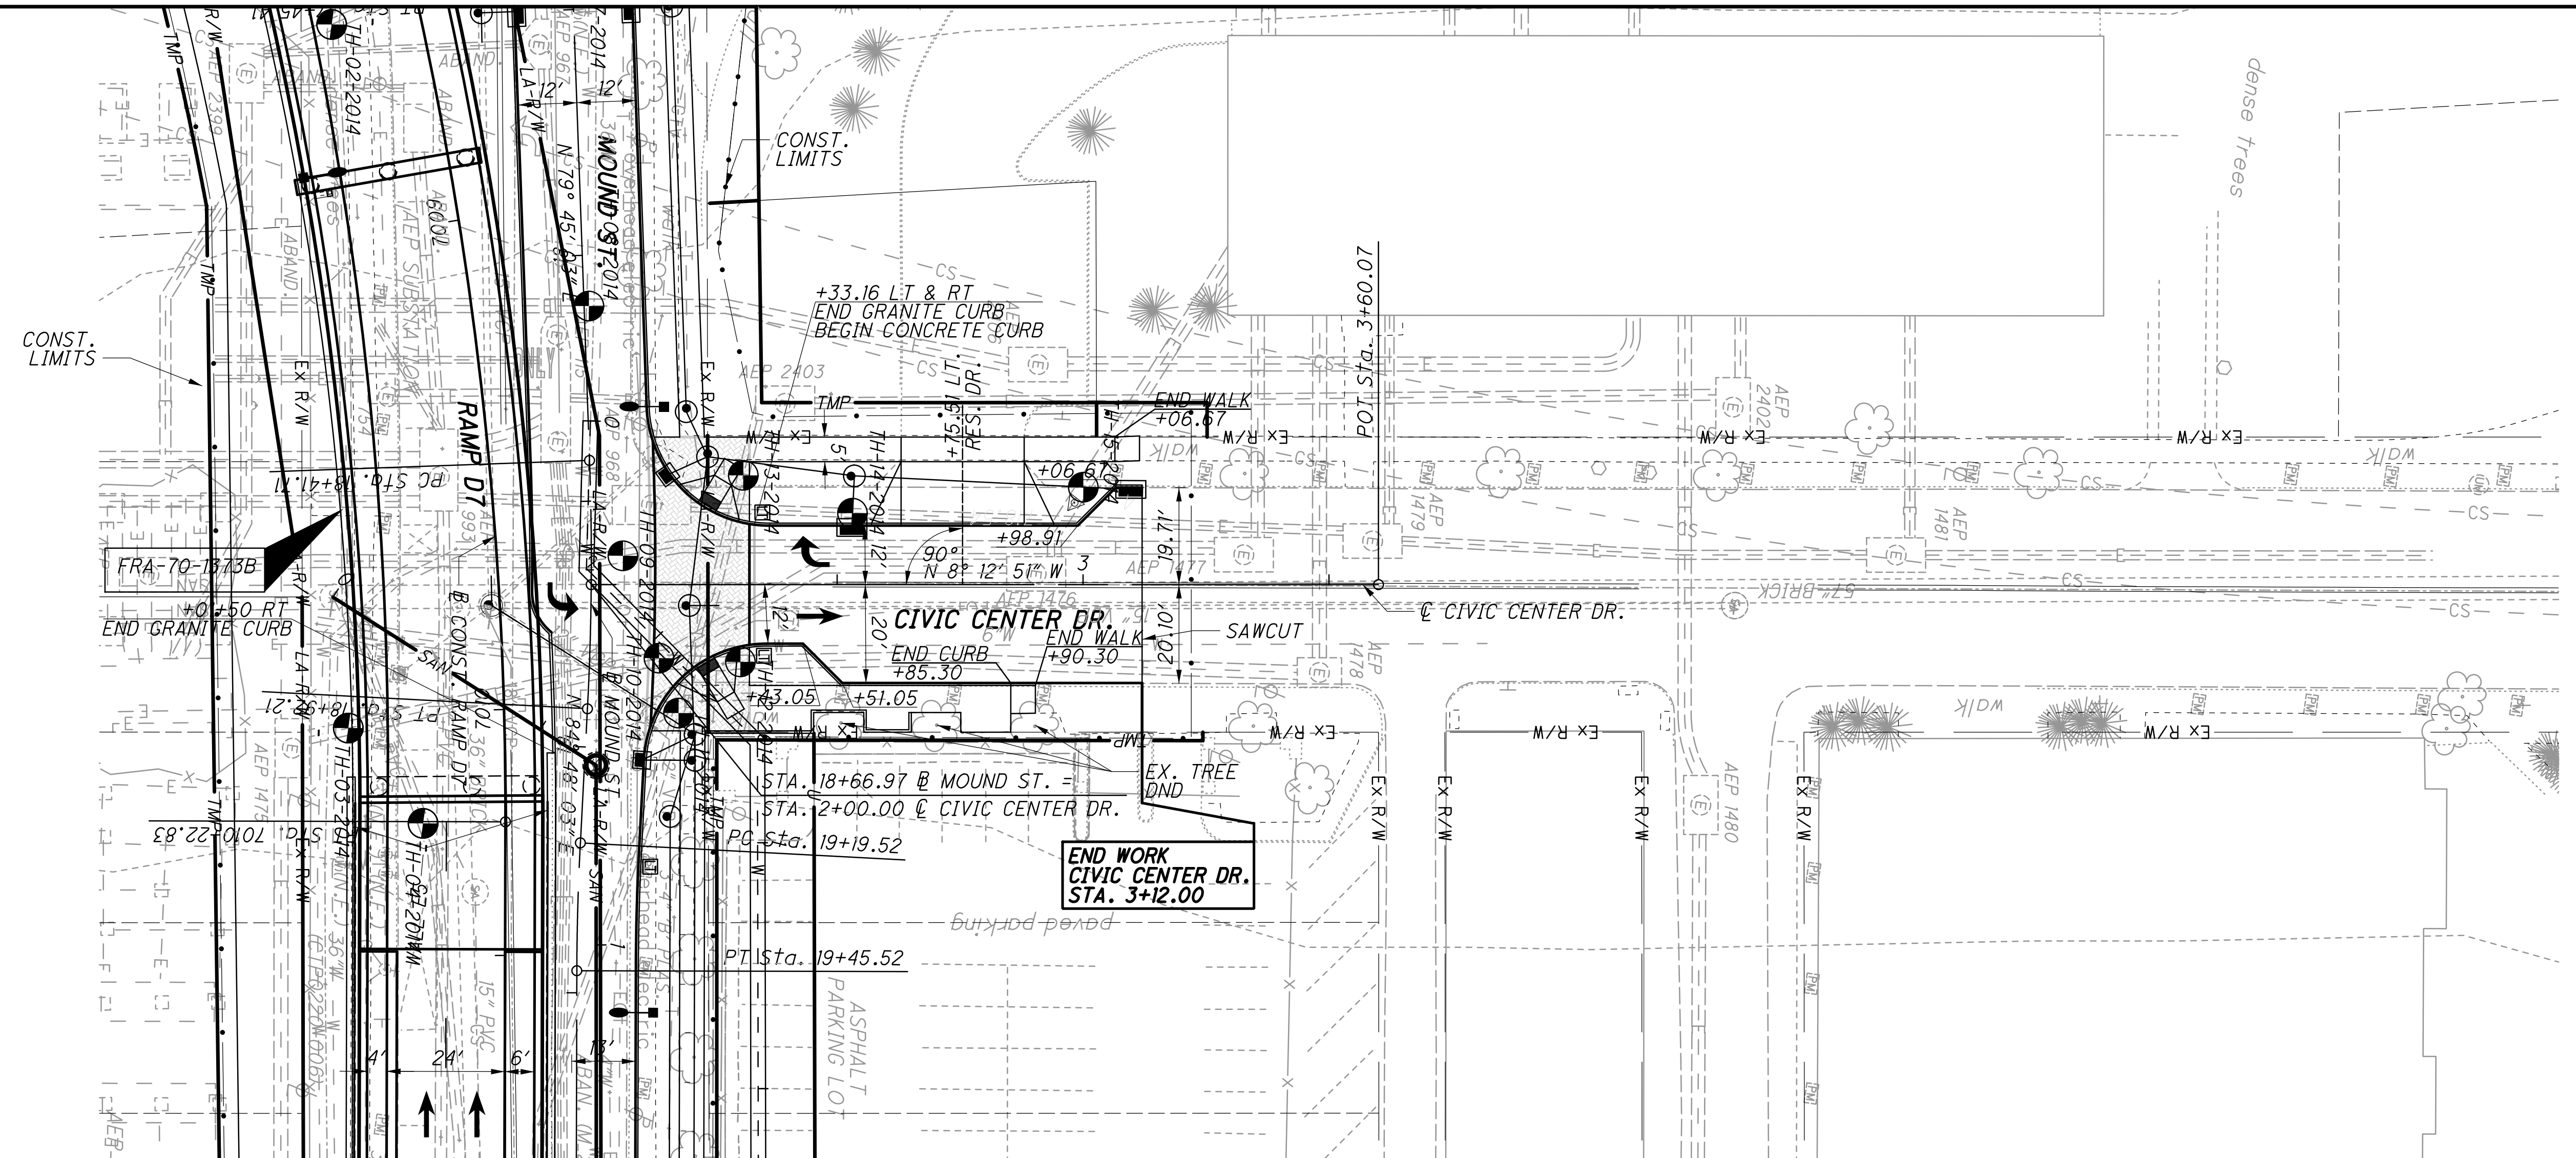

PLAN AND PROFILE - CIVIC CENTER DR.
STA. 2+00.00 TO STA. POT. STA. 3+60.07

FRA-70-13.10

80
296






Ohio DOT Workspace
70171 East Interchange 6A
www.msconsultants.com

UCF: omd01/BI
PCF: 60-06634-6A_Columbus

Batchplot Spec: \\0330share\160\06634-6A\standards\plot\batchplot.spc
Pen Table: \\0330share\160\06634-6A\standards\tables\06634-6A_RoadwayPlansSchematics.tbl
Plot Driver: S:\std\plotting\ustin\81\PDF\plc1g

Model: Sheet
Printed: 2/24/2015 @ 1:17:54 PM By: white
File: \\0330share\160\06634-6A\roadway\sheet\894544\CP022.dgn

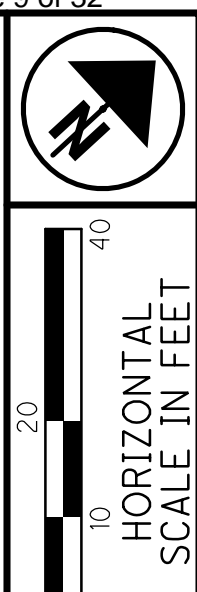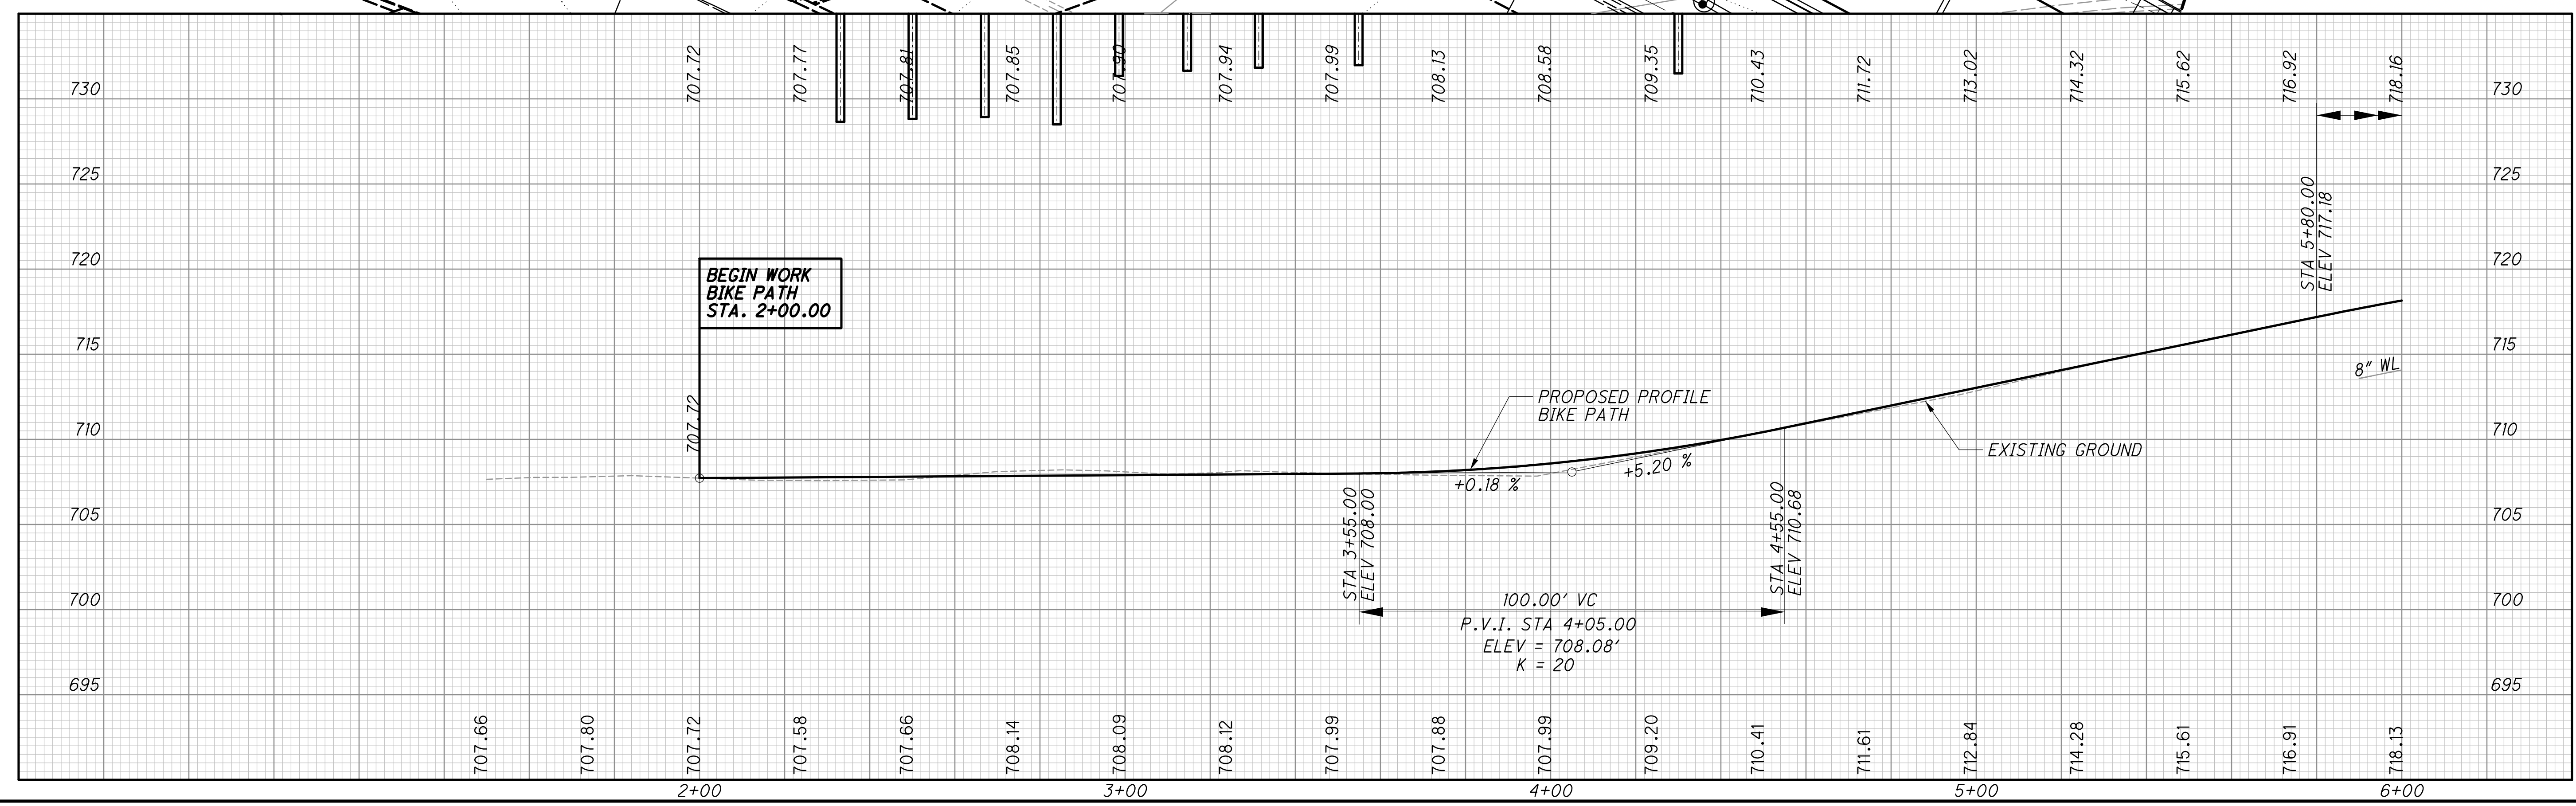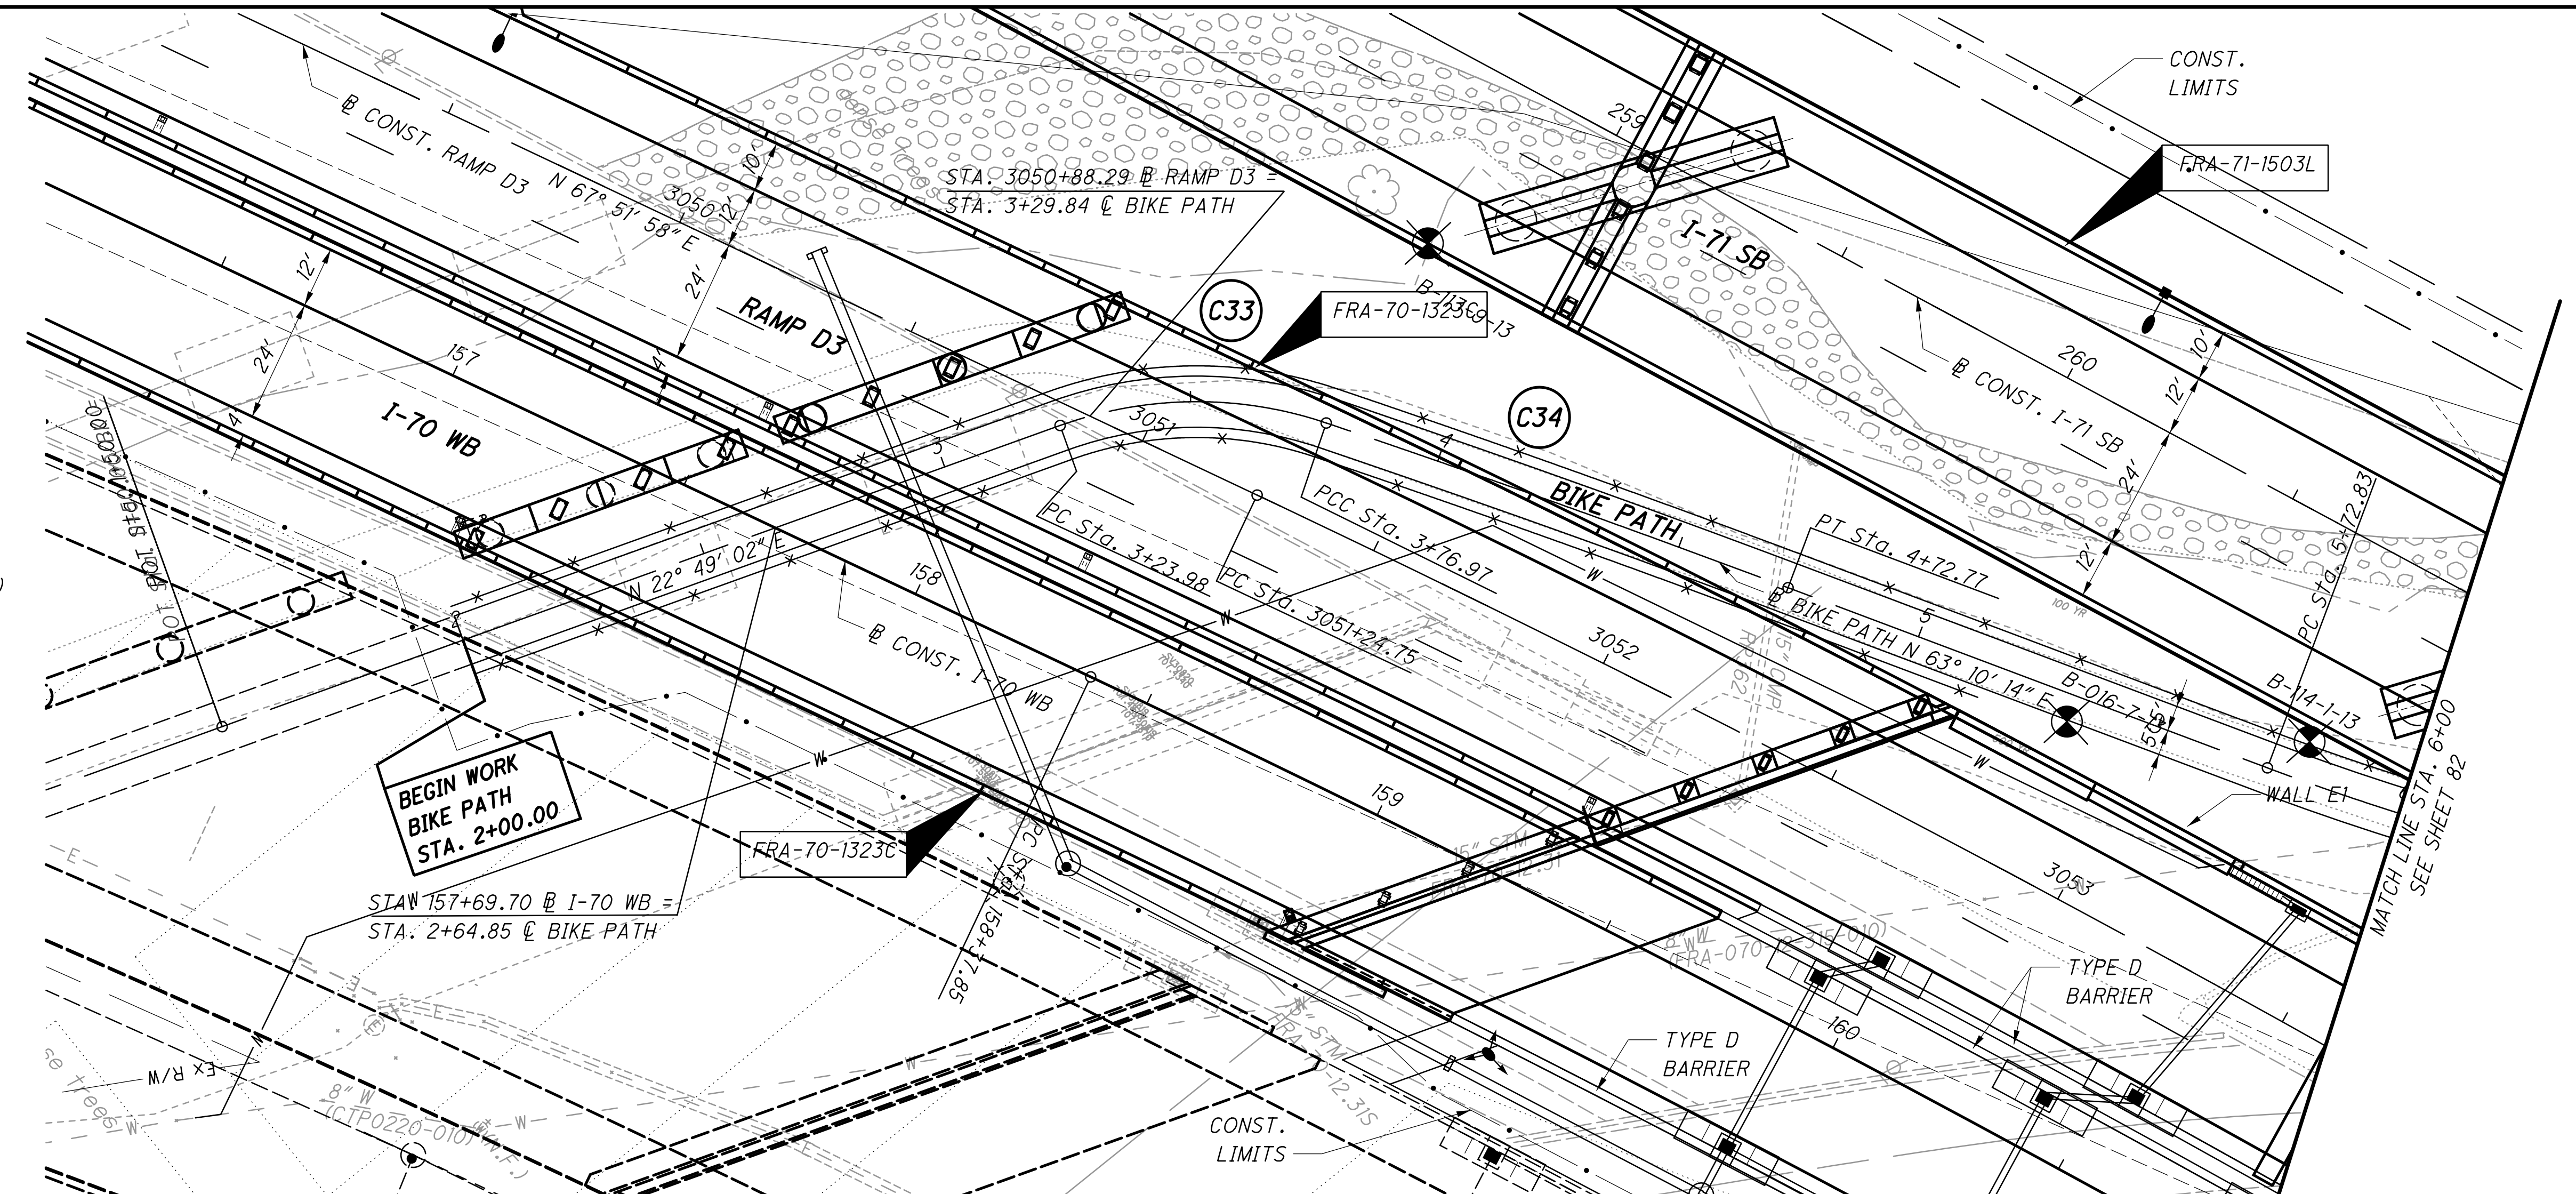


CALCULATED
CHECKED

PLAN AND PROFILE - BIKE PATH
STA. 2+00.00 TO STA. 6+00.00

FRA-70-13.10

81
296

PLOT.CEL

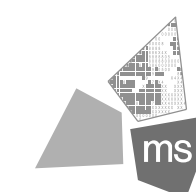

ms consultants, inc.
mconsultants.com




Ohio DOT Workspace
7071 East Interchange 6A
www.mscconsultants.com

UCF: omdn\B
PCF: 60-06634_6A_Columbus

Batchplot Spec: \\0330share\060\06634_6A\standards\plottar\batchplot.spc
Pen Table: \\0330share\060\06634_6A\standards\Tables\06634_6A_RoadwayPlans\Schematics.tbl
Plot Driver: S:\std\plotting\usn\8\PDF\plcrg

34" x 22"

Model: Sheet
Printed: 2/24/2015 @ 1:17:57 PM
By: white
File: \\0330share\060\06634_6A\roadway\sheet\894644\CP023.dgn

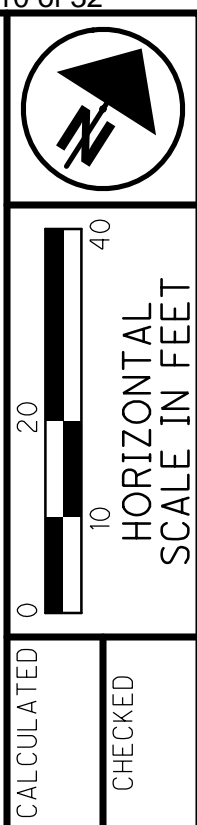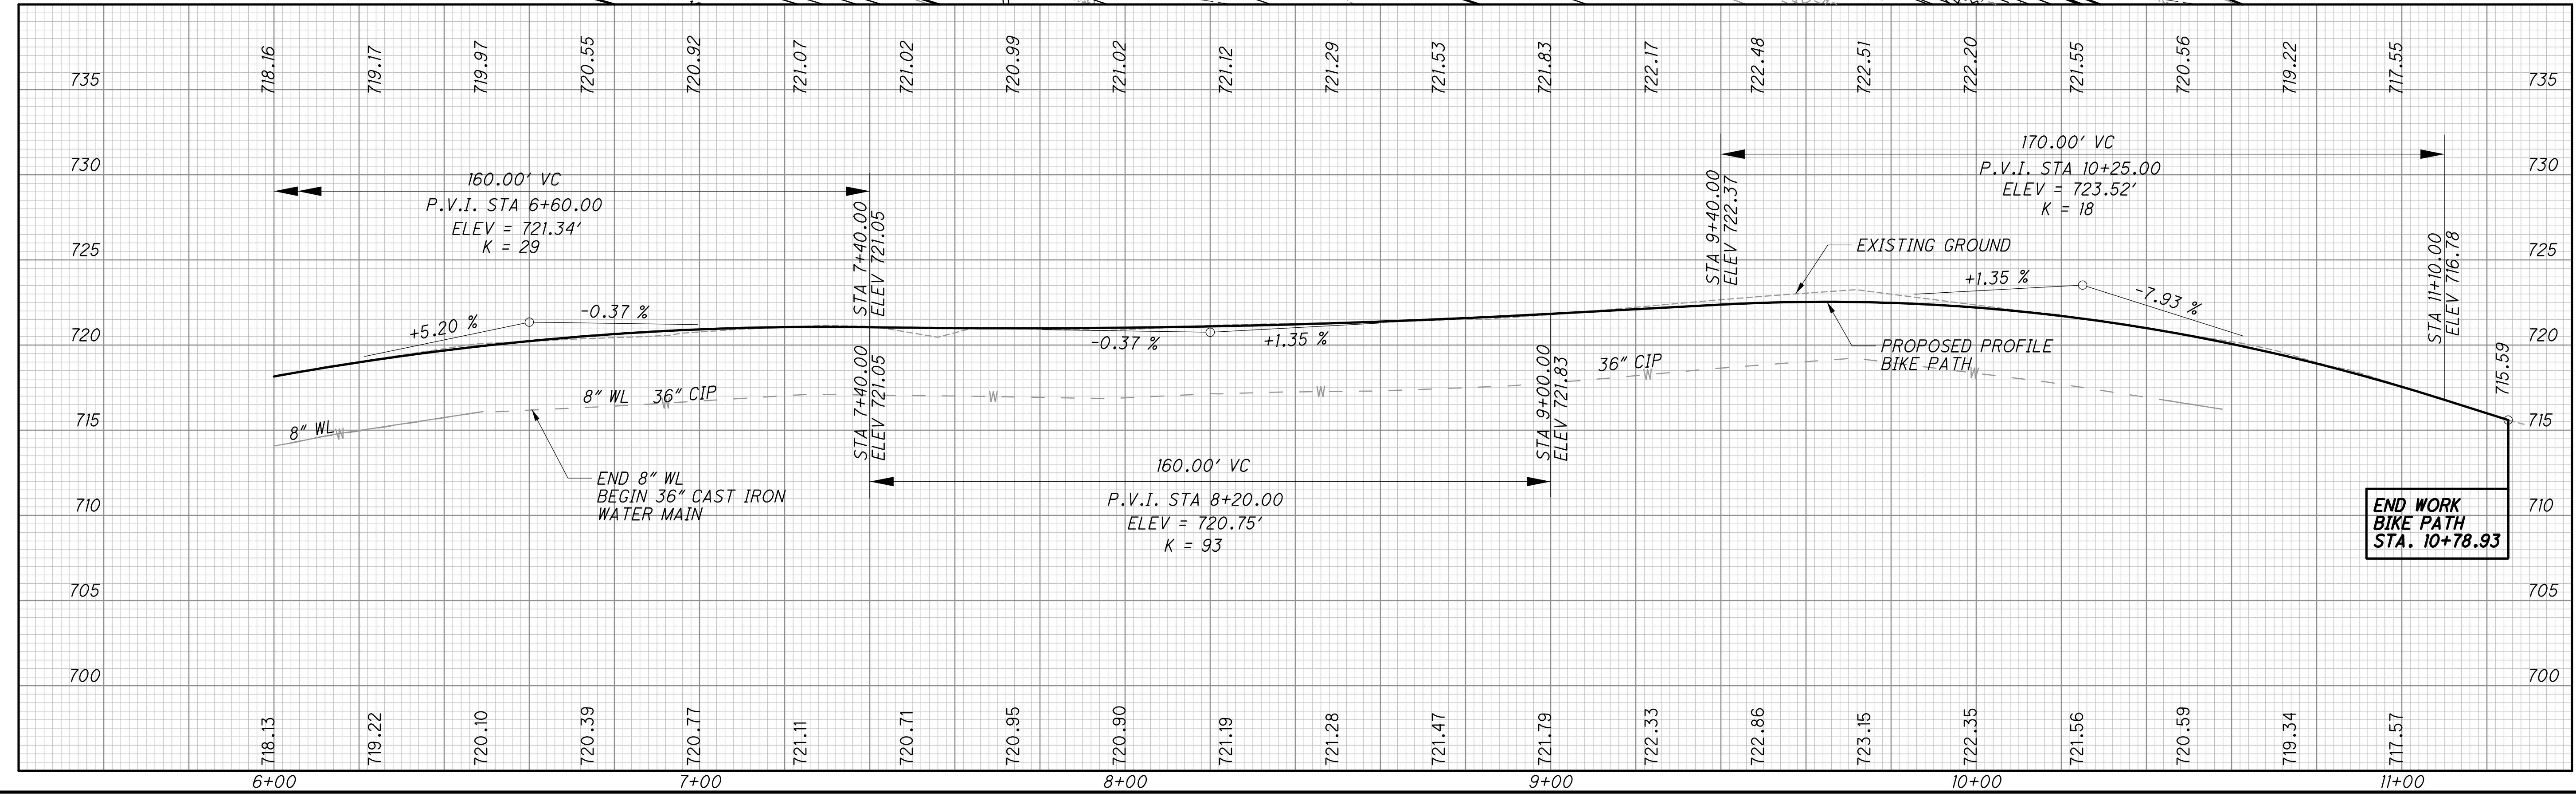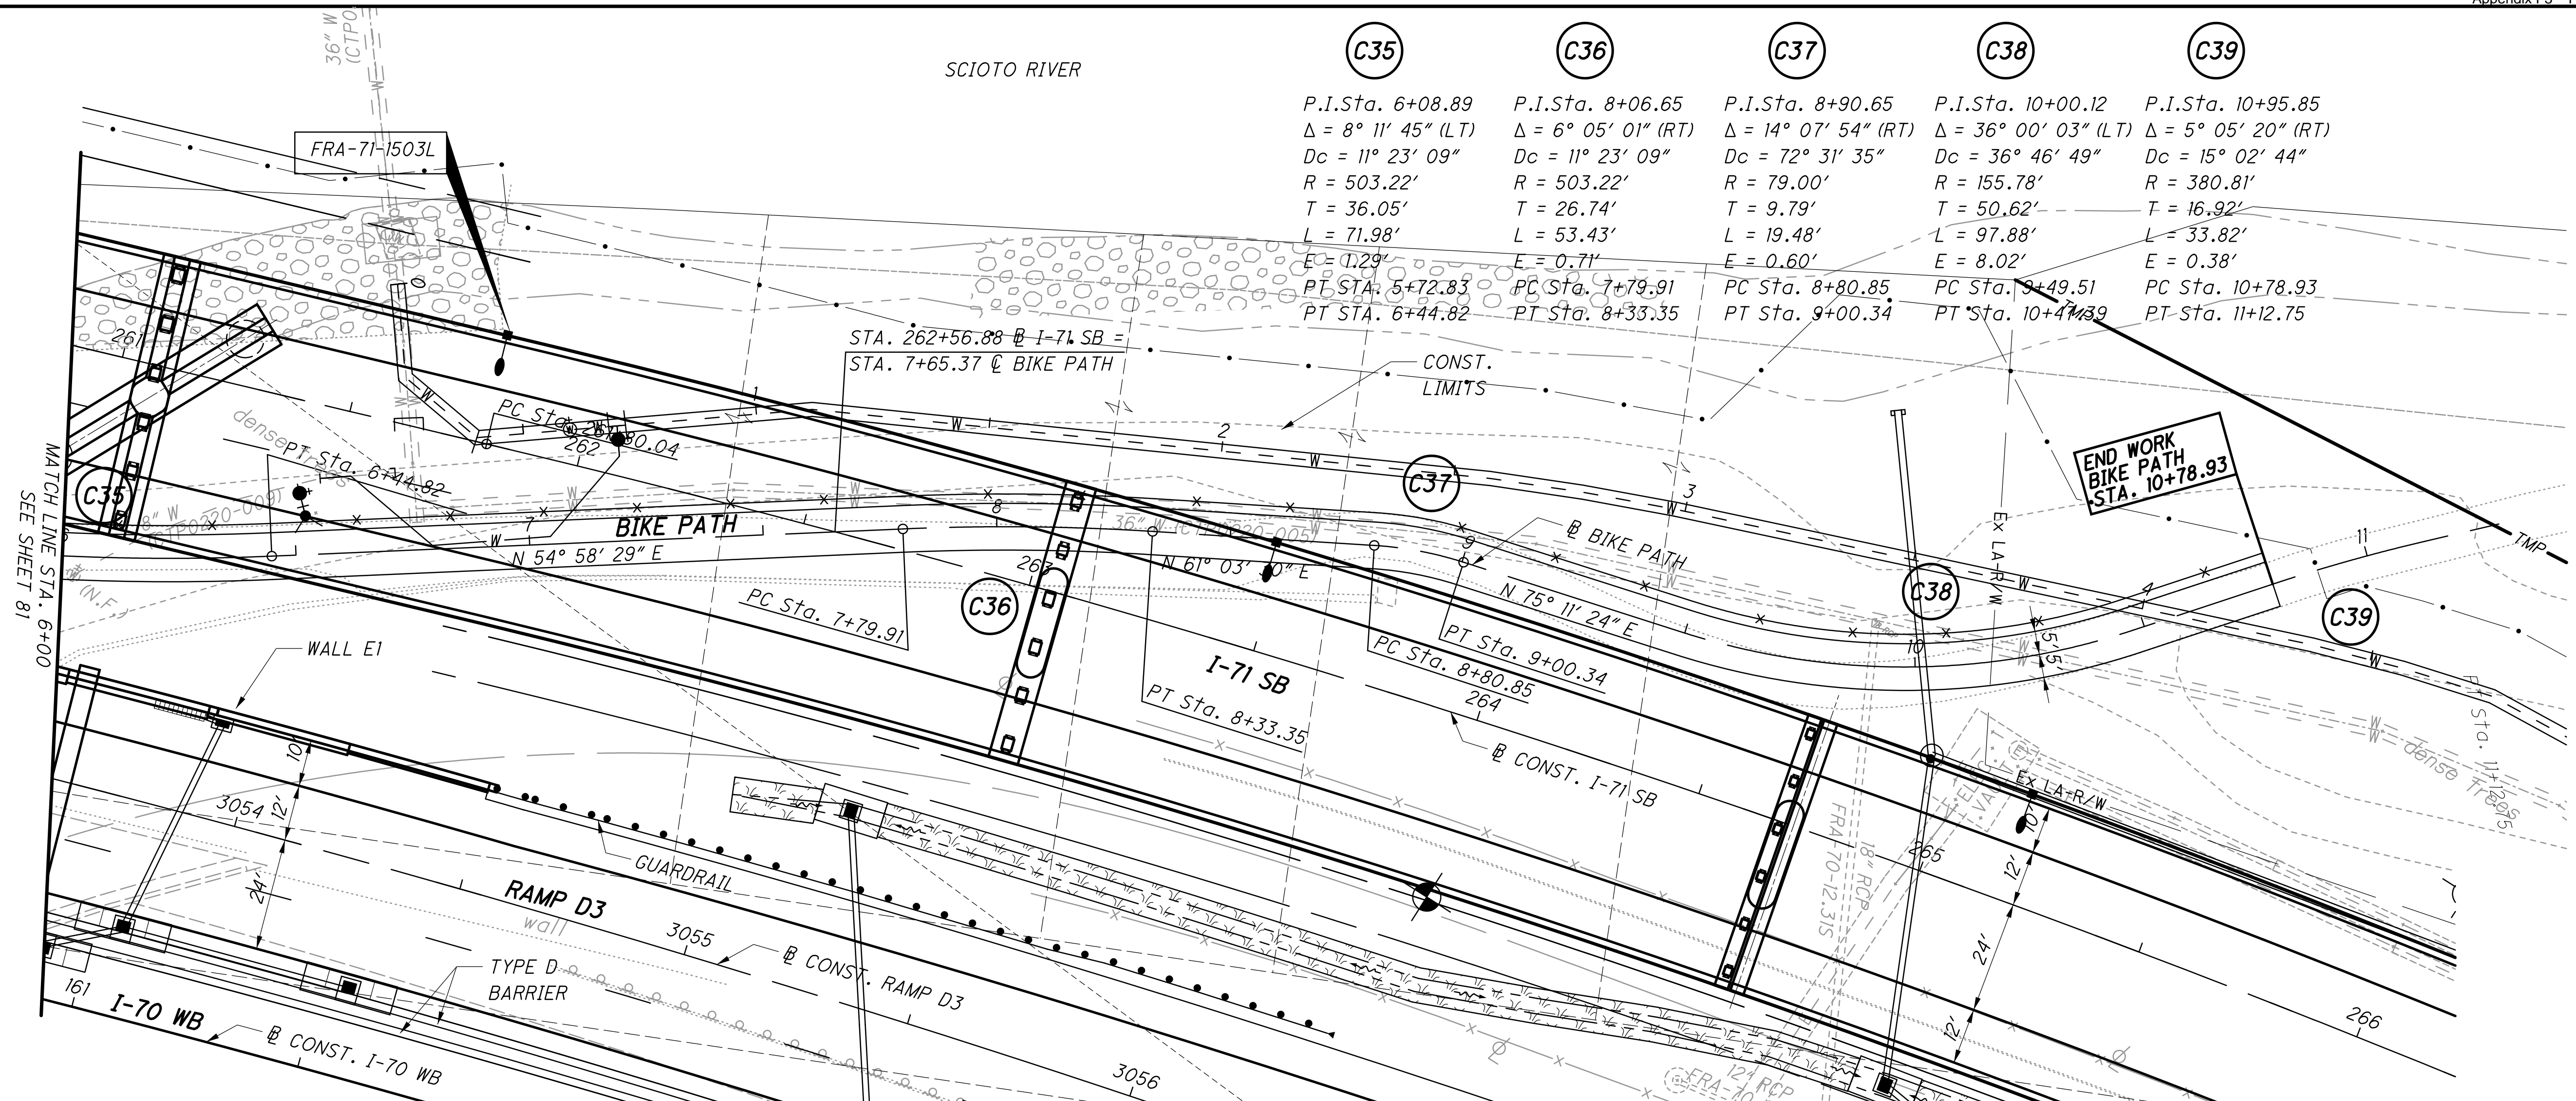

CALCULATED
CHECKED


**PLAN AND PROFILE - BIKE PATH
STA. 6+00.00 TO STA. 10+78.93**

FRA-70-13.10

82
296


ms consultants, inc.

PLOT.CEL

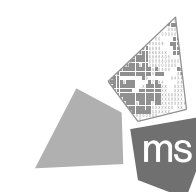

ms consultants, inc.
msconsultants.com

Ohio DOT Workspace
70171 East Interchange 6A
www.msconsultants.com

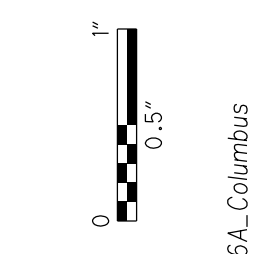

UCF: omd\VB
PCF: 60-06634-6A.Columbus

Batchplot Spec: \0330share\160\06634-6A\standards\plot\batchplot.spc
Pen Table: S:\std\plotting\ustin\VB\pen\VB_ms_std.tbl
Plot Driver: S:\std\plotting\ustin\VB\PDF\plc1g

34" x 22"

Model: XS_SHEET_10+50.00_TO_11+00.00 View: SHEET
Printed: 2/24/2015 @ 1:43:52 PM By: owhite
File: \0330share\160\06634-6A\roadway\sheets\89444XS07.dgn

| SEEDING | |
|-----------|----------|
| END WIDTH | SO. YDS. |
| | |

| END AREA | | VOLUME | |
|----------|------|--------|------|
| CUT | FILL | CUT | FILL |
| | | | |

CALCULATED


MAH

CHECKED

CROSS SECTIONS MOUND ST.
STA. 10+50.00 TO STA. 11+00.00


FRA-70-13.10

238
296

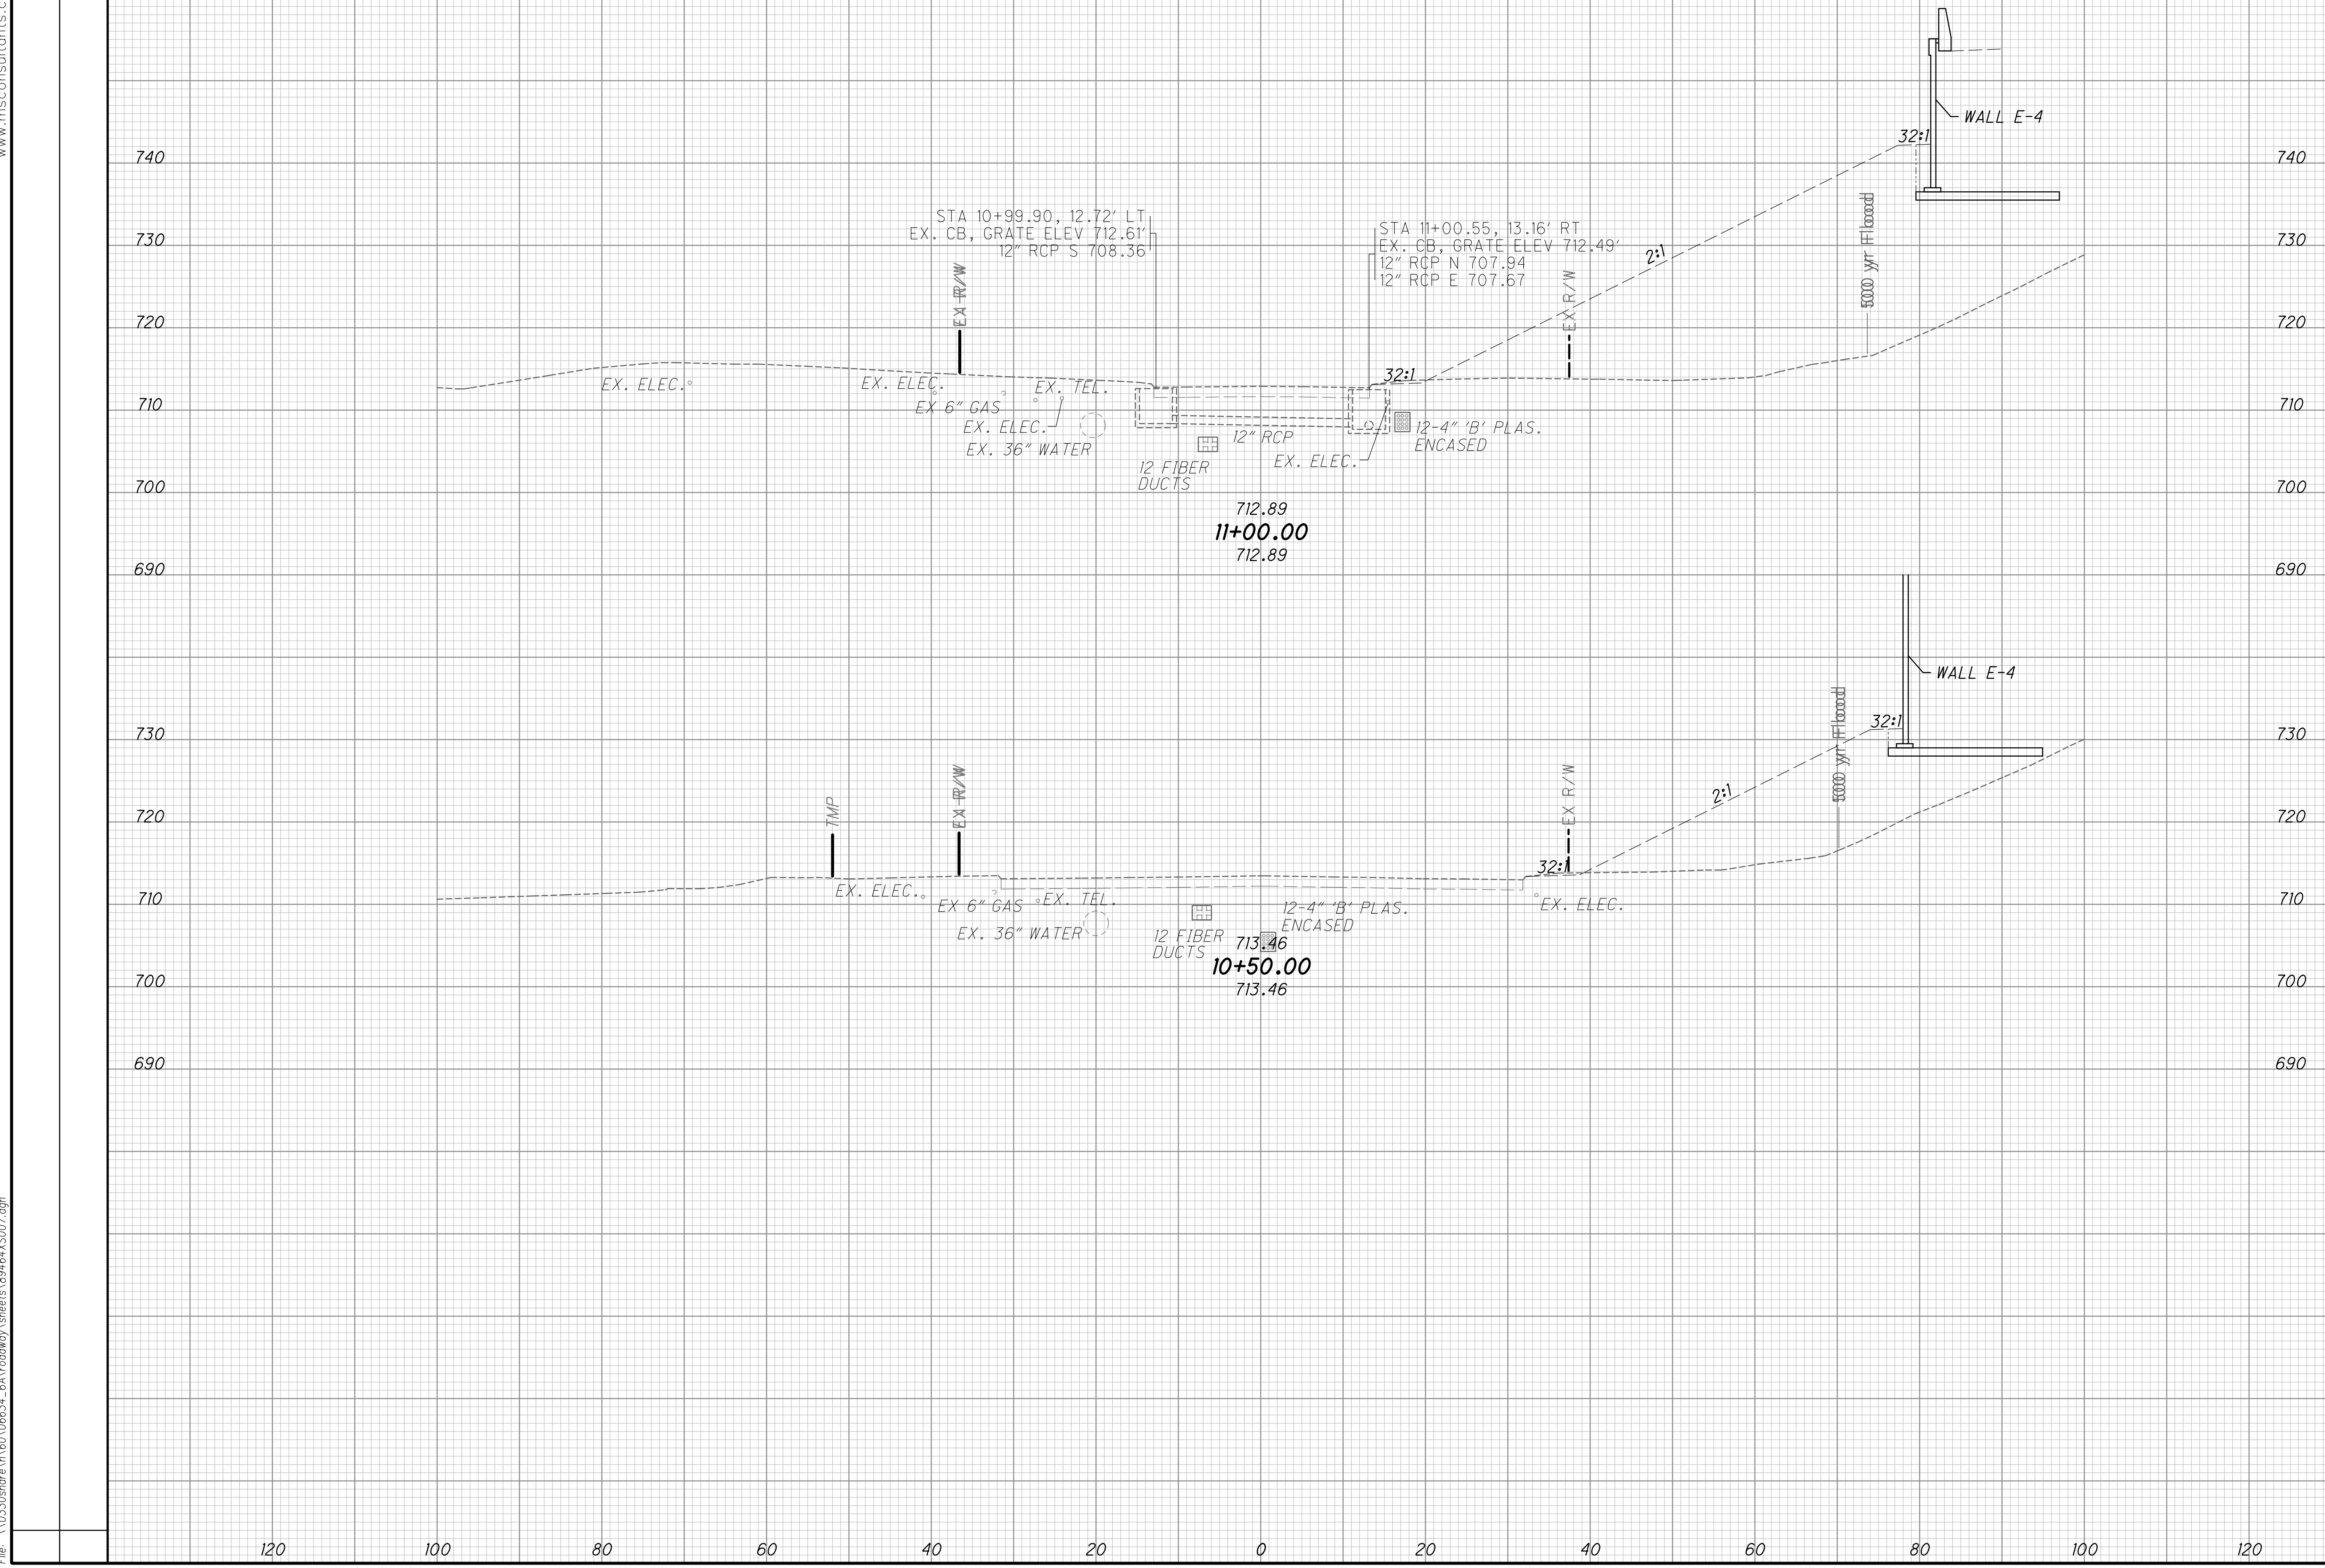

120 100 80 60 40 20 0 20 40 60 80 100 120

PLOT.CEL

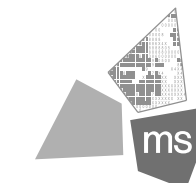

ms consultants, inc.
msconsultants.com

Ohio DOT Workspace
70171 East Interchange 6A
www.msconsultants.com

UCF: oha01/BI
PCF: 60-06634-6A Columbus

Batchplot Spec: \\0330share\1\60\06634-6A\standards\plot\batchplot.spc
Pen Table: S:\std\plotting\ustin\8\pen\VB\ms_std.tbl
Plot Driver: S:\std\plotting\ustin\8\PDF\plc1g


Model: XS_SHEET_11+50.00_TO_12+50.00 View: SHEET
Printed: 2/24/2015 @ 1:43:53 PM By: white
File: \\0330share\1\60\06634-6A\roadway_sheets\89444XS07.dgn

34" x 22"

SEEDING

END SO.
WIDTH YDS.

| END WIDTH | SO. YDS. |
|-----------|----------|
| 120 | |
| 100 | |
| 80 | |
| 60 | |
| 40 | |
| 20 | |
| 0 | |
| 20 | |
| 40 | |
| 60 | |
| 80 | |
| 100 | |
| 120 | |

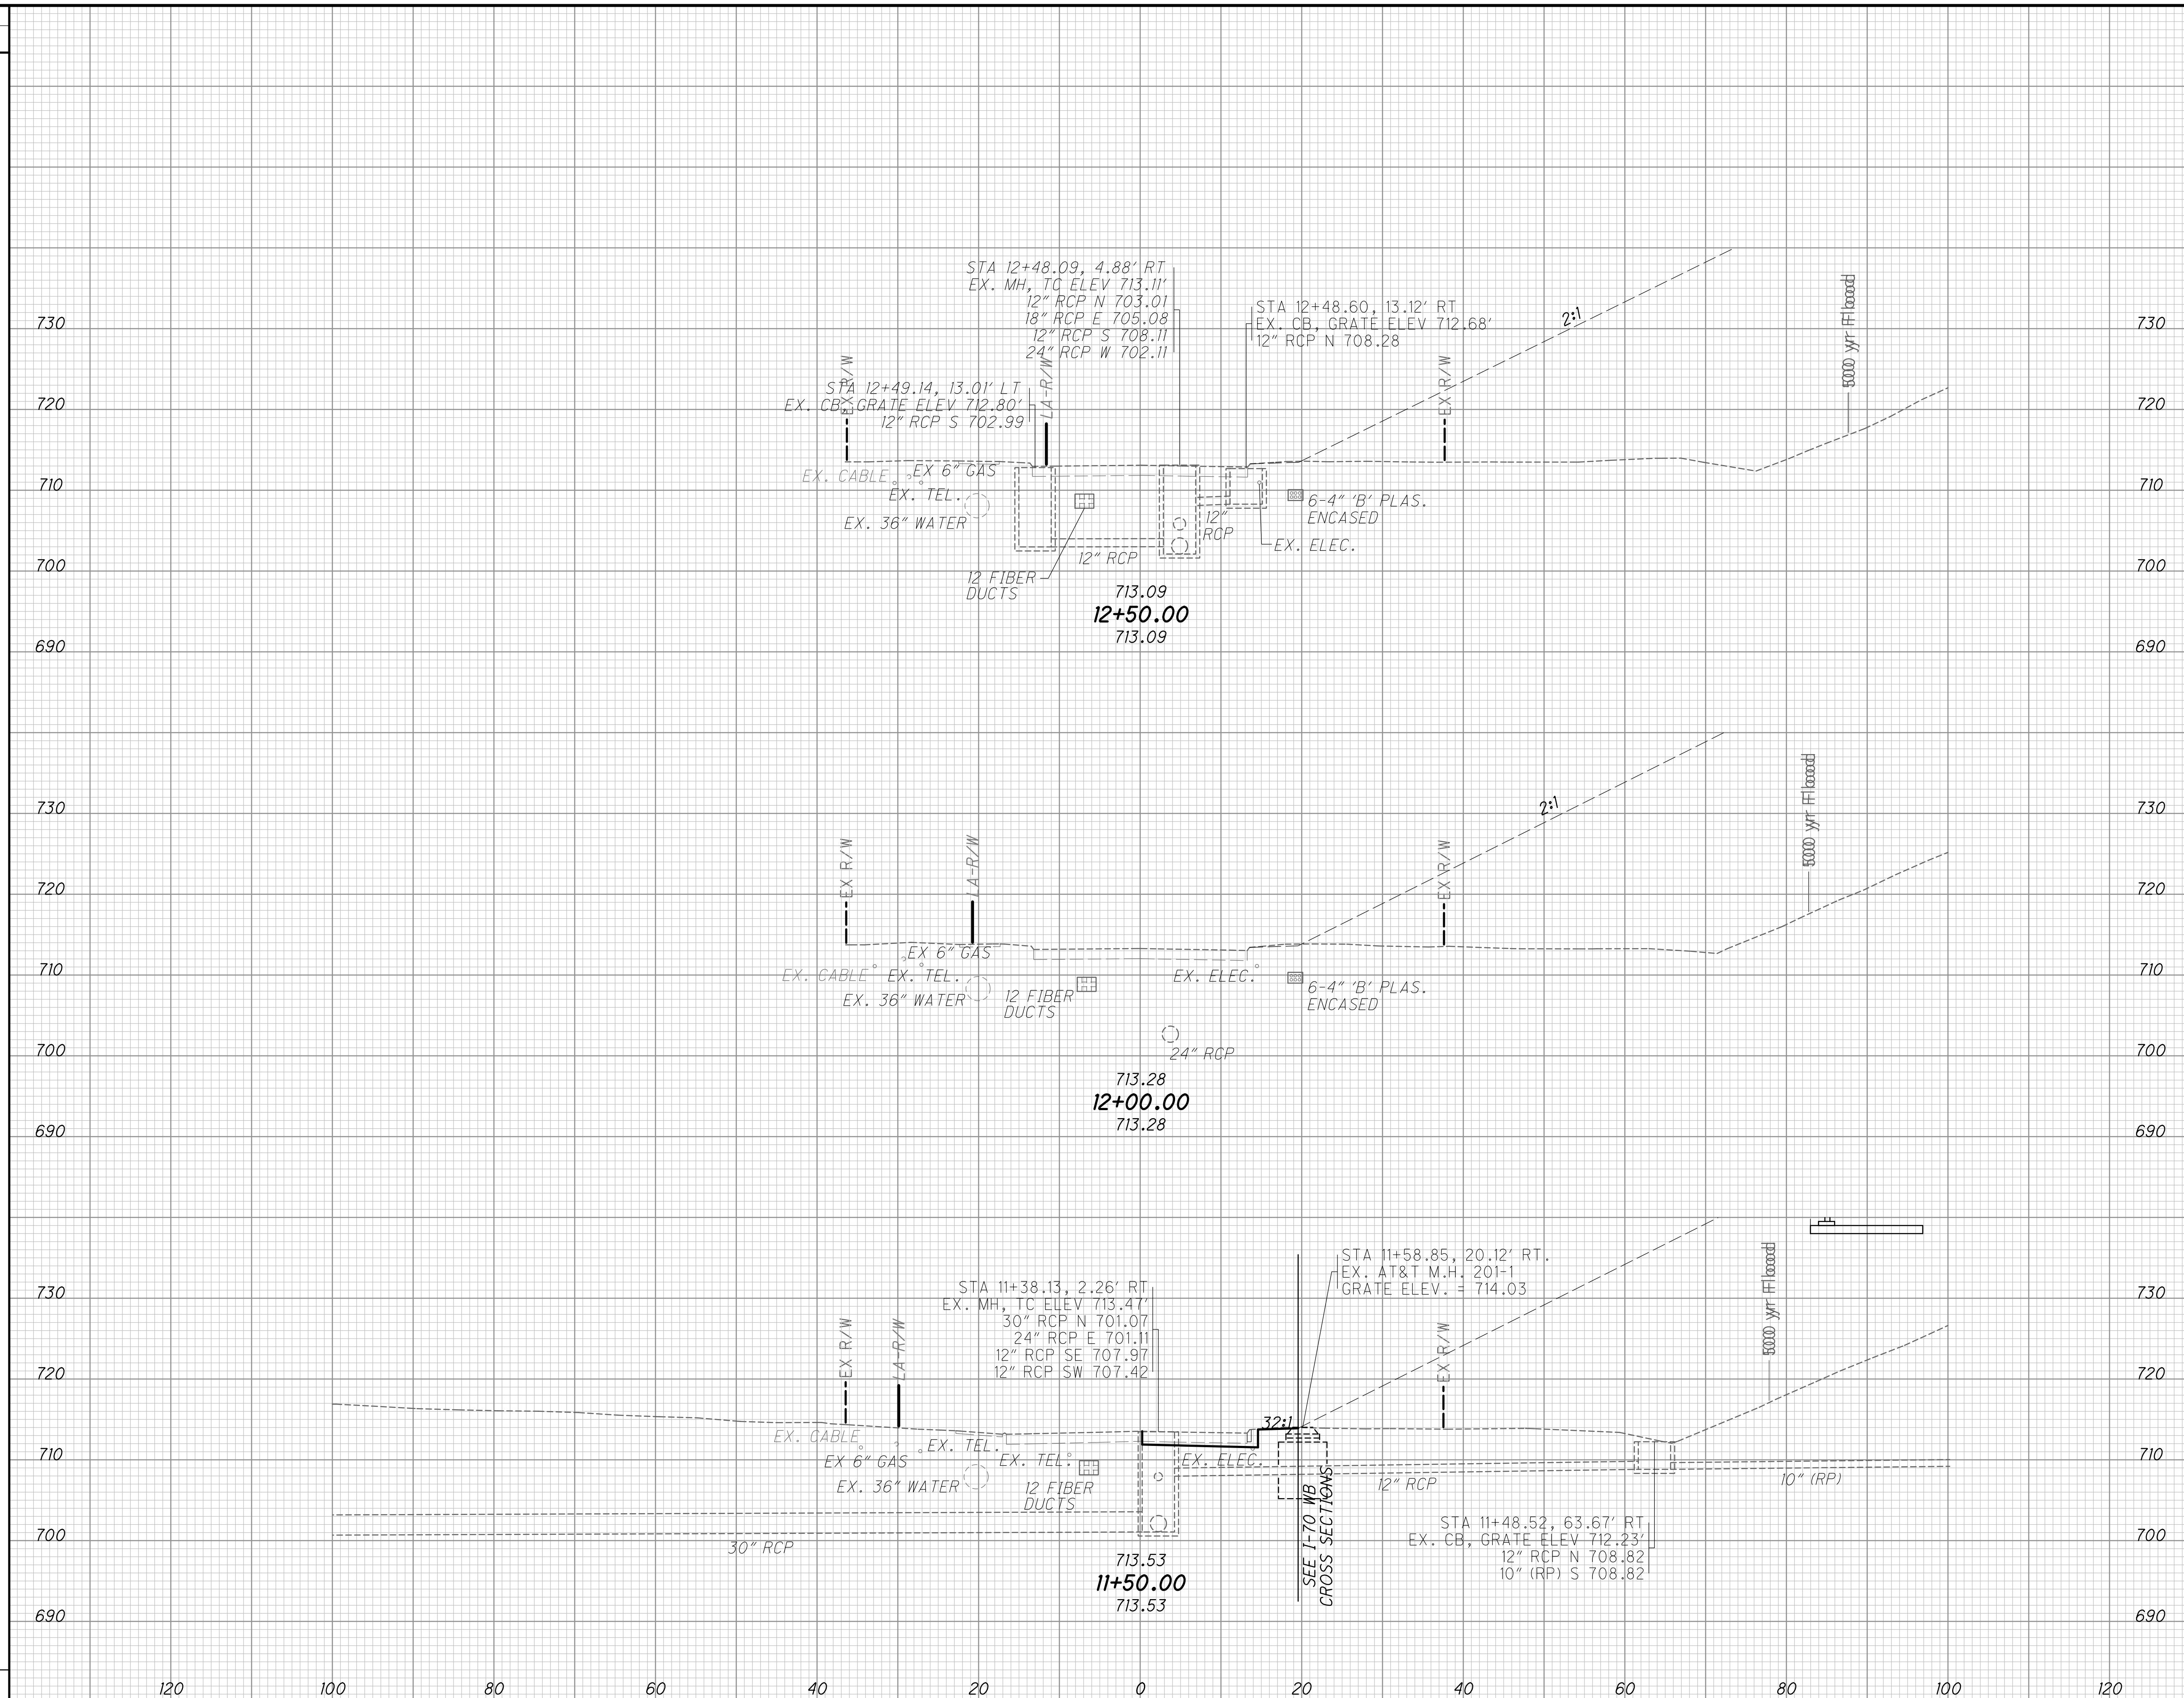

| END AREA | VOLUME | | CALCULATED | CHECKED |
|----------|--------|------|------------|---------|
| | CUT | FILL | | |
| | | | | |

**CROSS SECTIONS MOUND ST.
STA. 11+50.00 TO STA. 12+50.00**

FRA-70-13.10

239
296



Ohio DOT Workspace
70171 East Interchange 6A
www.msconsultants.com

UCF: omd\VB
PCF: 60-06634_6A_Columbus

Batchplot Spec: \0330share\60\06634_6A\standards\plot\batchplot.spc
Pen Table: S:\std\plotting\win\VB\pen\VB...ms_std.tbl
Plot Driver: S:\std\plotting\win\VB\PDF\pdfcig

Model: XS_SHEET_13+00.00_TO_14+00.00 View: SHEET
Printed: 2/24/2015 @ 1:43:54 PM By: owhite
File: \0330share\60\06634_6A\roadway\sheets\89444XS07.dgn

| SEEDING | |
|-----------|----------|
| END WIDTH | SO. YDS. |
| | |

| END AREA | | VOLUME | |
|----------|------|--------|------|
| CUT | FILL | CUT | FILL |
| | | | |

| | |
|------------|-----|
| CALCULATED | MAH |
| | |
| CHECKED | |

CROSS SECTIONS MOUND ST.
STA. 13+00.00 TO STA. 14+00.00

FRA-70-13.10

240
296



120 100 80 60 40 20 0 20 40 60 80 100 120

Ohio DOT Workspace
70171 East Interchange 6A
www.msconsultants.com

UCF: ohdot\B
PCF: 60-06634_6A_Columbus


Batchplot Spec: \0330share\160\06634_6A\standards\plot\batchplot.spc
Pen Table S:\std\plottmg\usn\8\pen\8.ms_std.tbl
Plot Driver S:\std\plottmg\usn\8\PDF.plt

34" x 22"

Model: XS_SHEET_14+50.00_TO_15+50.00 View: SHEET
Printed: 2/24/2015 @ 1:43:54 PM By: white
File: \0330share\160\06634_6A\roadway_sheets\89444XS07.dgn

SEEDING
END WIDTH SO. YDS.



END AREA VOLUME
CUT FILL CUT FILL
CALCULATED MAH CHECKED

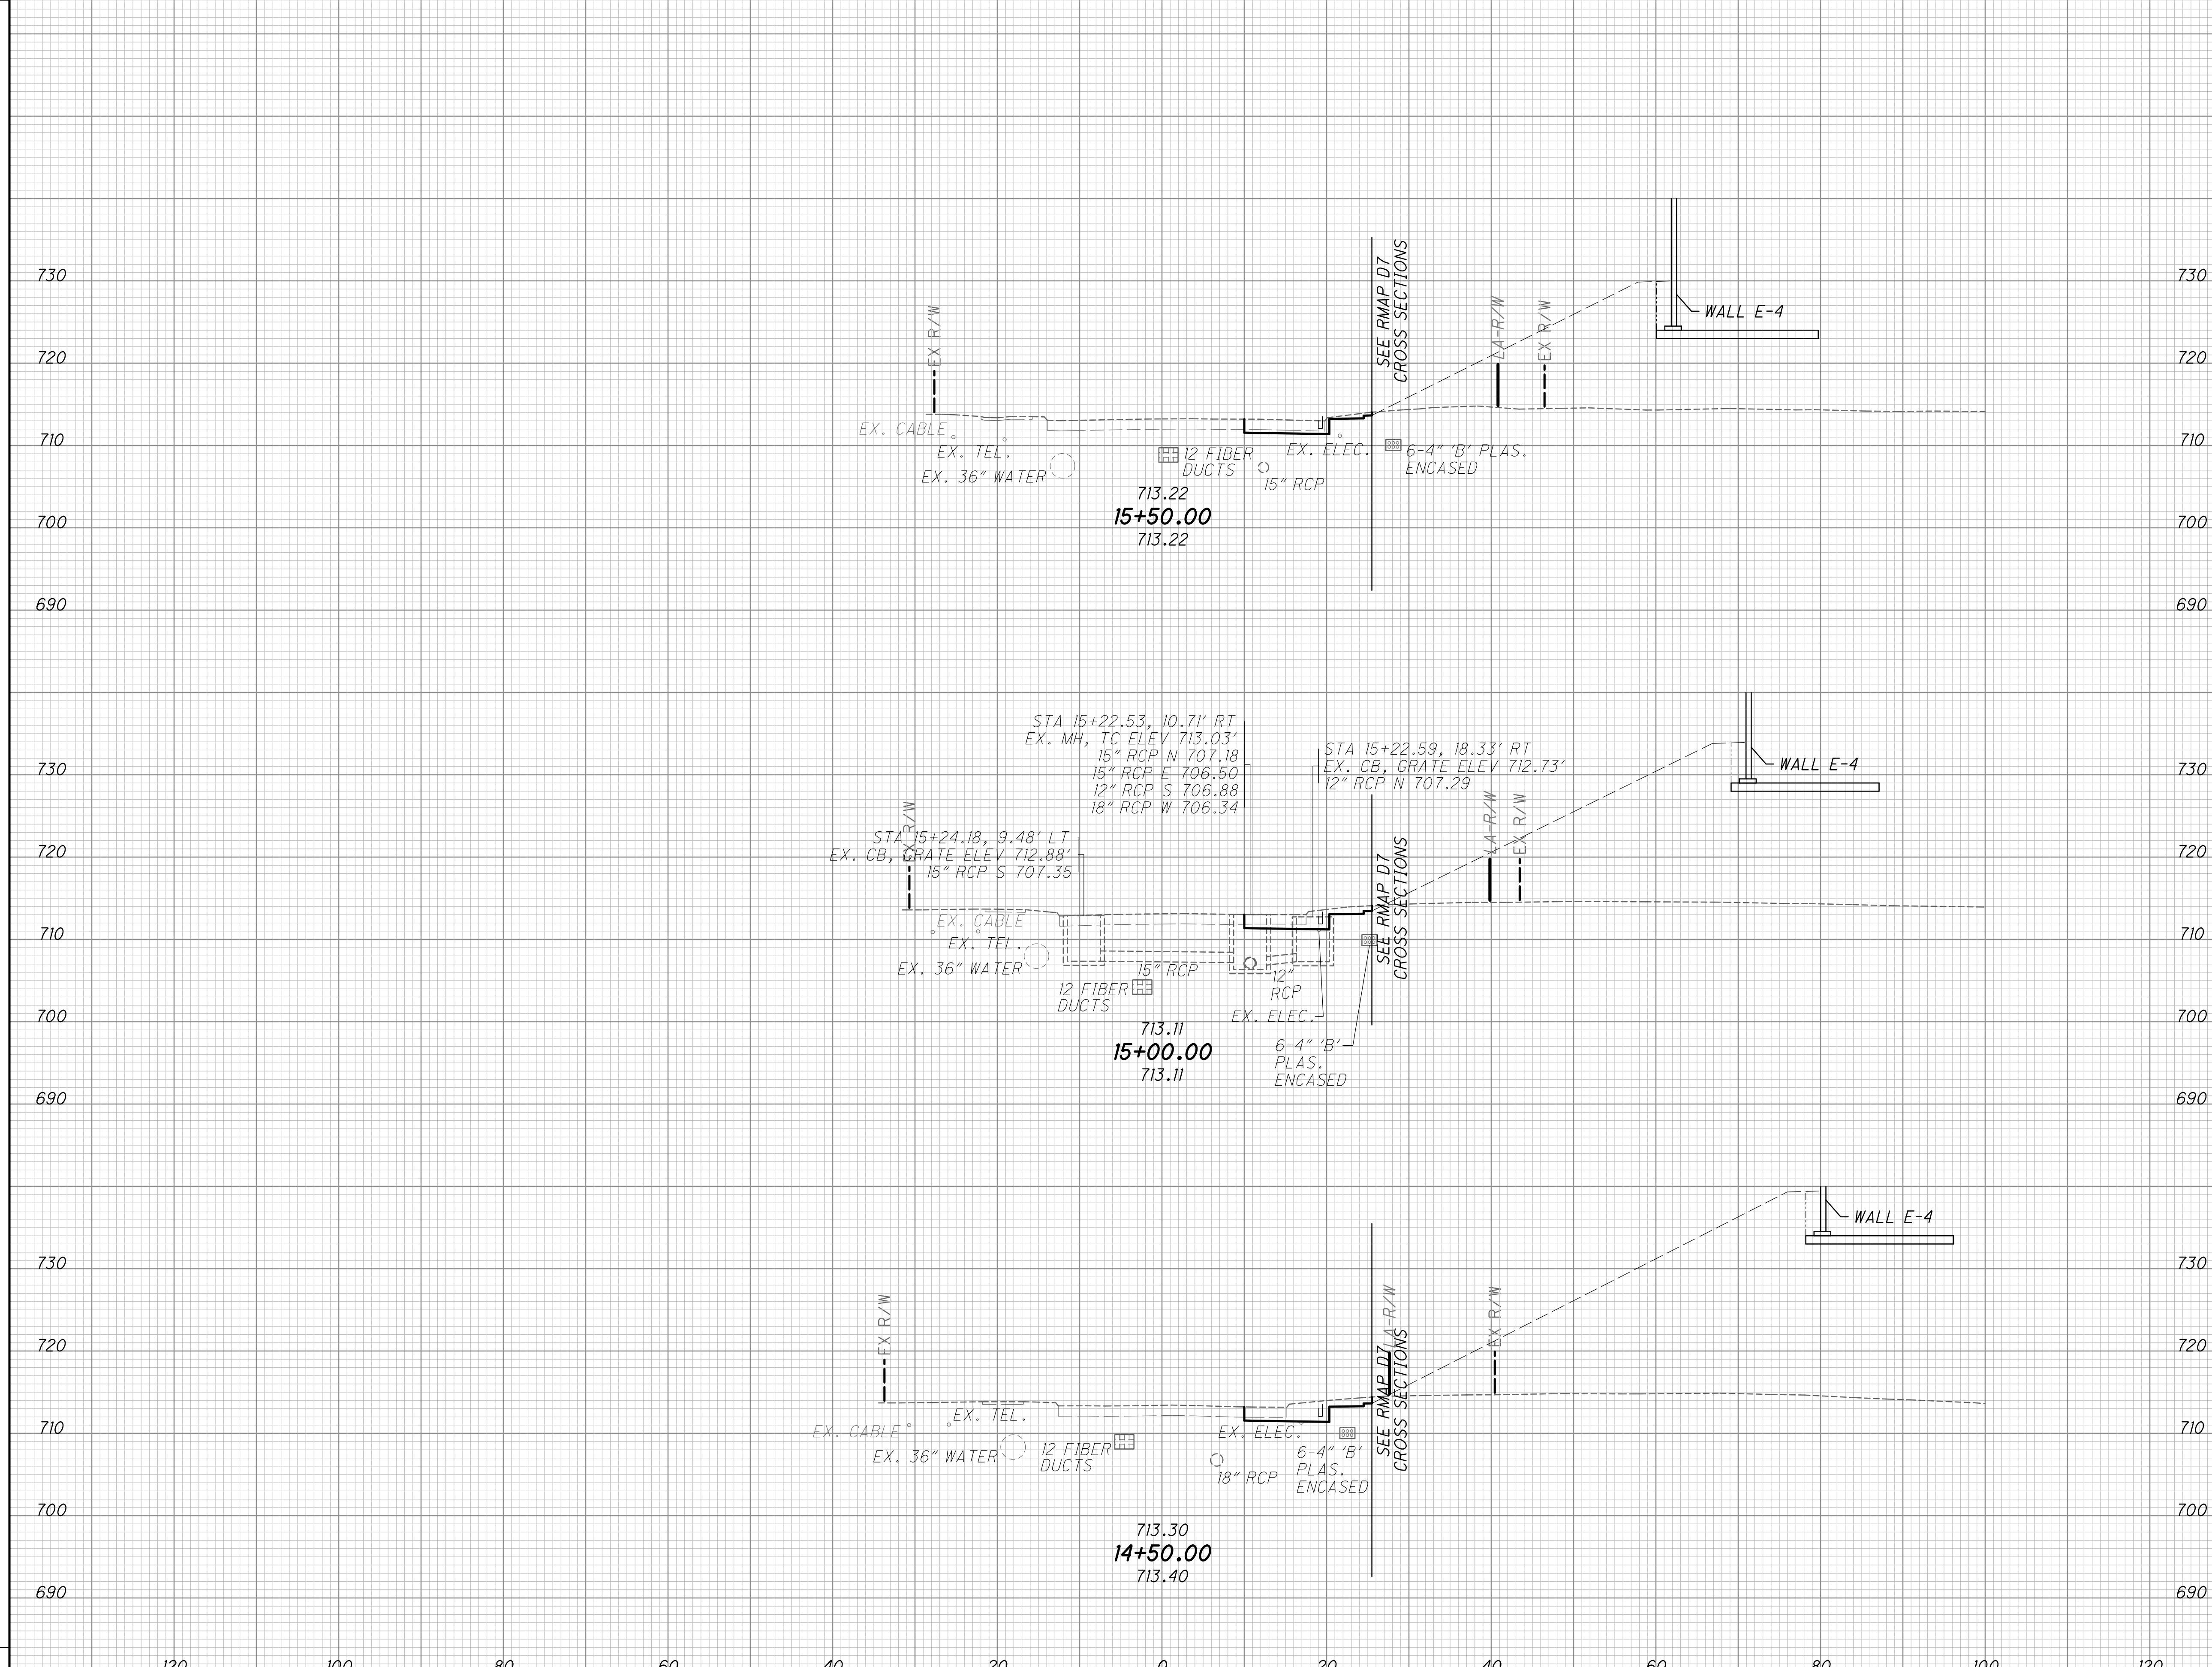

CROSS SECTIONS MOUND ST.
STA. 14+50.00 TO STA. 15+50.00

FRA - 70-13.10

241
296

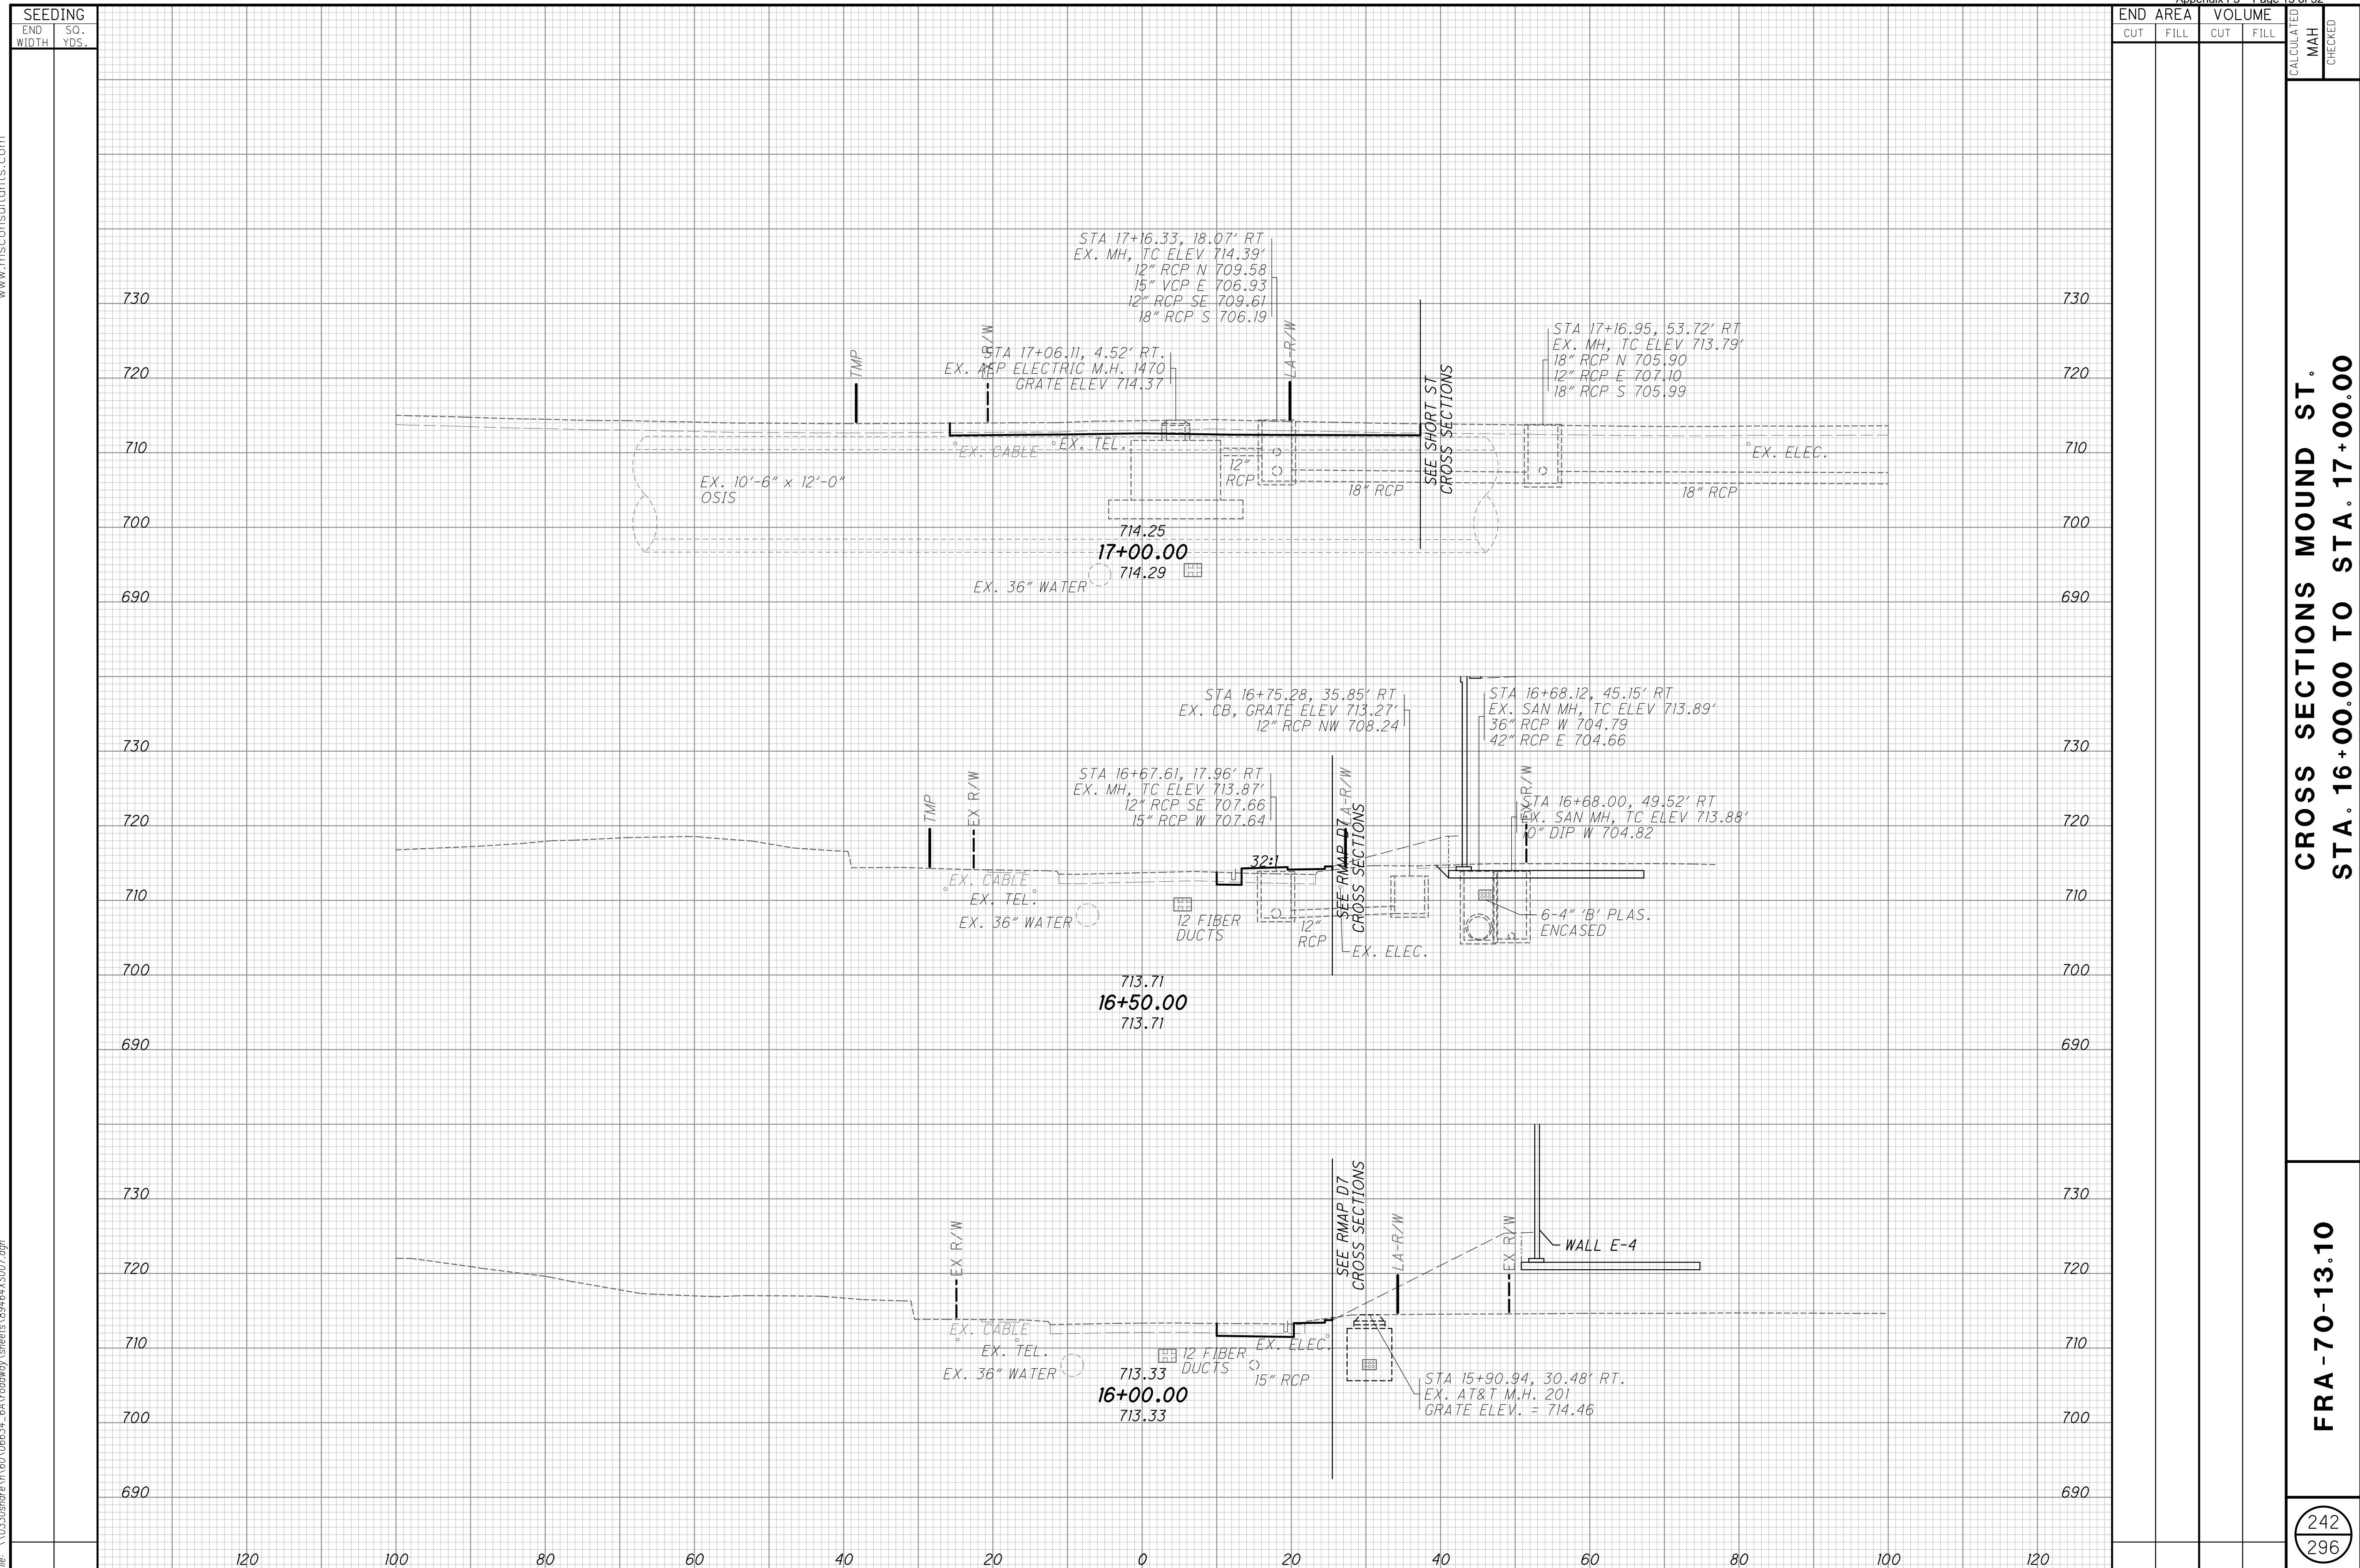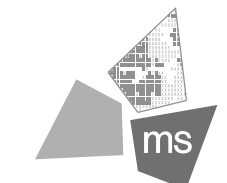


| END STA | AREA | | VOLUME | | CALCULATED | CHECKED |
|----------|------|------|--------|------|------------|---------|
| | CUT | FILL | CUT | FILL | | |
| 16+00.00 | | | | | | |
| 17+00.00 | | | | | | |

CROSS SECTIONS MOUND ST.
STA. 16+00.00 TO STA. 17+00.00

FRA-70-13.10

242
296

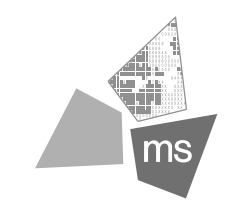


ms consultants, inc.
miconsultants.com

Ohio DOT Workspace
70171 East Interchange 6A
www.miconsultants.com

Scale 1" = 10'
0 5'

UCF: otdot1/81
PCF: 60-06634_6A_Columbus

Batchplot Spec: \0330share\160\06634_6A\standards\pilotr\batchpl1.sp
Pen Table: S:\std\plottmg\ustn\18\pen\18_ms_std.tbl
Plot Driver: S:\std\plottmg\ustn\18\PDF.plt

 

34" x 22"

Model: XS_SHEET_17-50.00_TO_18-50.00.dwg View: SHEET
Printed: 2/24/2015 @ 1:43:55 PM By: white
File: \0330share\160\06634_6A\roadway\sheets\894544XS07.dgn

SEEDING

| END WIDTH | SO. YDS. |
|-----------|----------|
| 120 | |
| 100 | |
| 80 | |
| 60 | |
| 40 | |
| 20 | |
| 0 | |
| 20 | |
| 40 | |
| 60 | |
| 80 | |
| 100 | |
| 120 | |

END AREA VOLUME


| CUT | FILL | CUT | FILL | CALCULATED | MAH | CHECKED |
|-----|------|-----|------|------------|-----|---------|
| | | | | | | |
| | | | | | | |
**CROSS SECTIONS MOUND ST.
STA. 17+50.00 TO STA. 18+50.00**


FRA-70-13.10

243
296



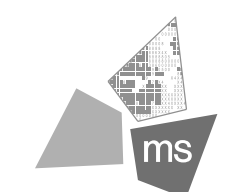


Ohio DOT Workspace
70171 East Interchange 6A
www.msconsultants.com

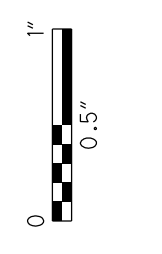


UCF: omd01/81
PCF: 60-06634-6A_Columbus

Batchplot Spec: \\0330share\160\06634-6A\standards\plot\batchplot.spc
Pen Table S:\std\plotting\usn\81\pen\81.ms_std.tbl
Plot Driver S:\std\plotting\usn\81\PDF.plt/cg

 




34" x 22"

 

Model: XS_SHEET_20-50.00_TO_21+50.00 View: SHEET
Printed: 2/24/2015 @ 1:43:57 PM By: owhite
File: \\0330share\160\06634-6A\roadway_sheets\89444\XS07.dgn

| SEEDING | |
|-----------|----------|
| END WIDTH | SO. YDS. |
| 140 | |
| 120 | |
| 100 | |
| 80 | |
| 60 | |
| 40 | |
| 20 | |
| 0 | |
| 20 | |
| 40 | |
| 60 | |
| 80 | |
| 100 | |
| 120 | |
| 140 | |

| END WIDTH | AREA | | VOLUME | | CALCULATED MAH | CHECKED |
|-----------|------|------|--------|------|----------------|---------|
| | CUT | FILL | CUT | FILL | | |
| 140 | | | | | | |
| 120 | | | | | | |
| 100 | | | | | | |
| 80 | | | | | | |
| 60 | | | | | | |
| 40 | | | | | | |
| 20 | | | | | | |
| 0 | | | | | | |
| 20 | | | | | | |
| 40 | | | | | | |
| 60 | | | | | | |
| 80 | | | | | | |
| 100 | | | | | | |
| 120 | | | | | | |
| 140 | | | | | | |

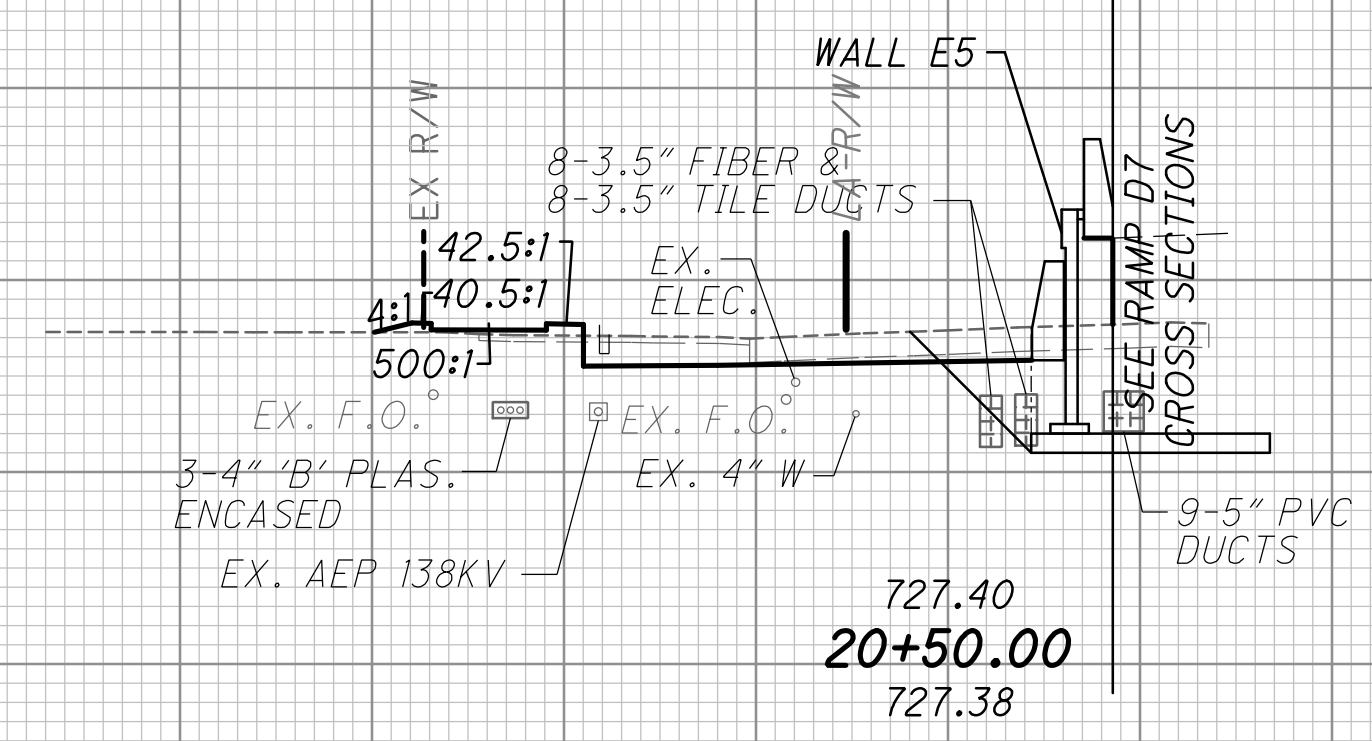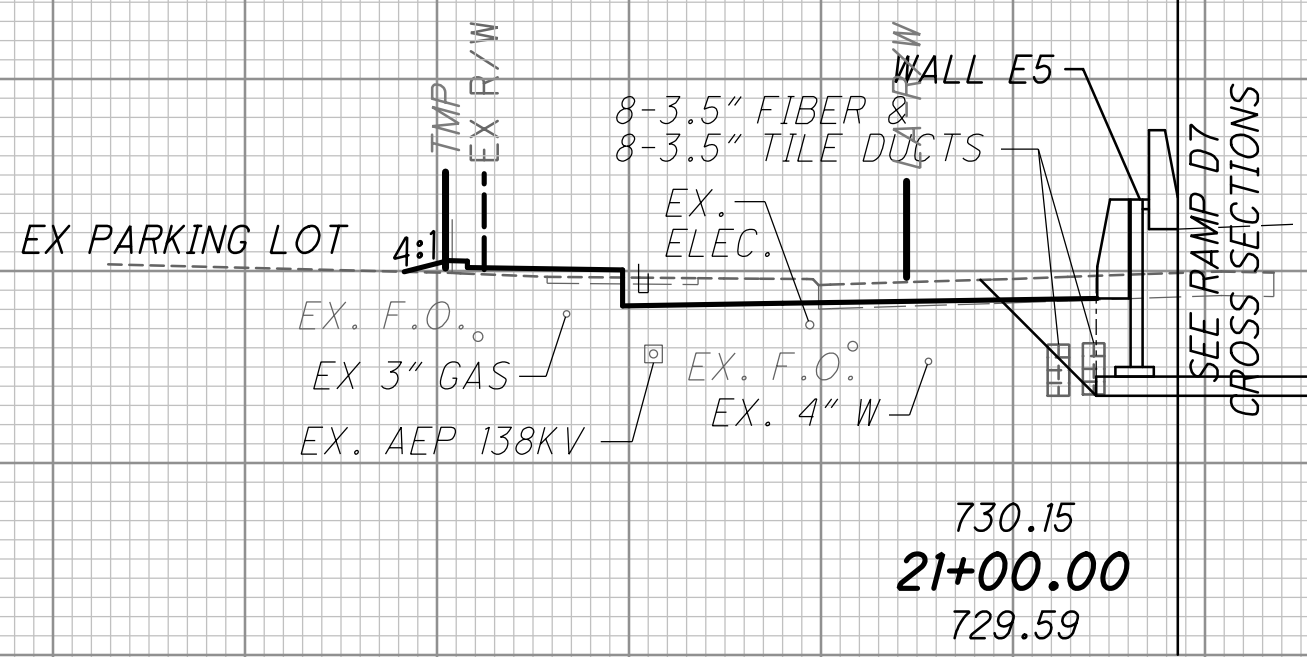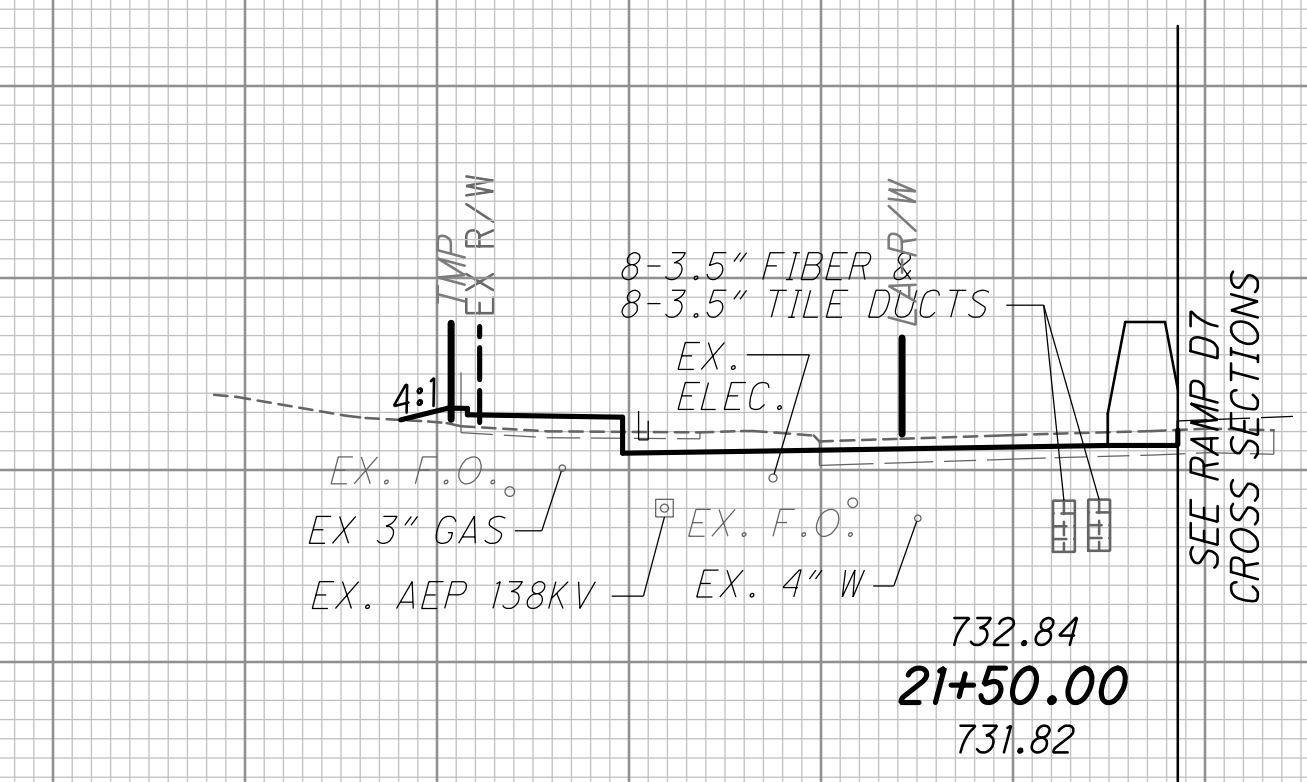

CROSS SECTIONS MOUND ST.
STA. 20+50.00 TO STA. 21+50.00

FRA-70-13.10

245
296

PLOT.CEL



ms consultants, inc.
msconsultants.com

Ohio DOT Workspace
7071 East Interchange 6A
www.msconsultants.com


Scale: 1" = 10'
0.5"

UCF: omd\VB
PCF: 60-06634-6A_Columbus

Batchplot Spec: \0330share\160\06634-6A\standards\plot\batchplot.spc
Pen Table: S:\std\plotting\ustin\VB\pen\VB_ms_std.tbl
Plot Driver: S:\std\plotting\ustin\VB\PDF\plc1g

34" x 22"

Model: XS_SHEET_22-00.00_TO_23+50.00.dwg SHEET
Printed: 2/24/2015 @ 1:43:57 PM By: owhite
File: \0330share\160\06634-6A\roadway_sheets\89444\XS07.dgn

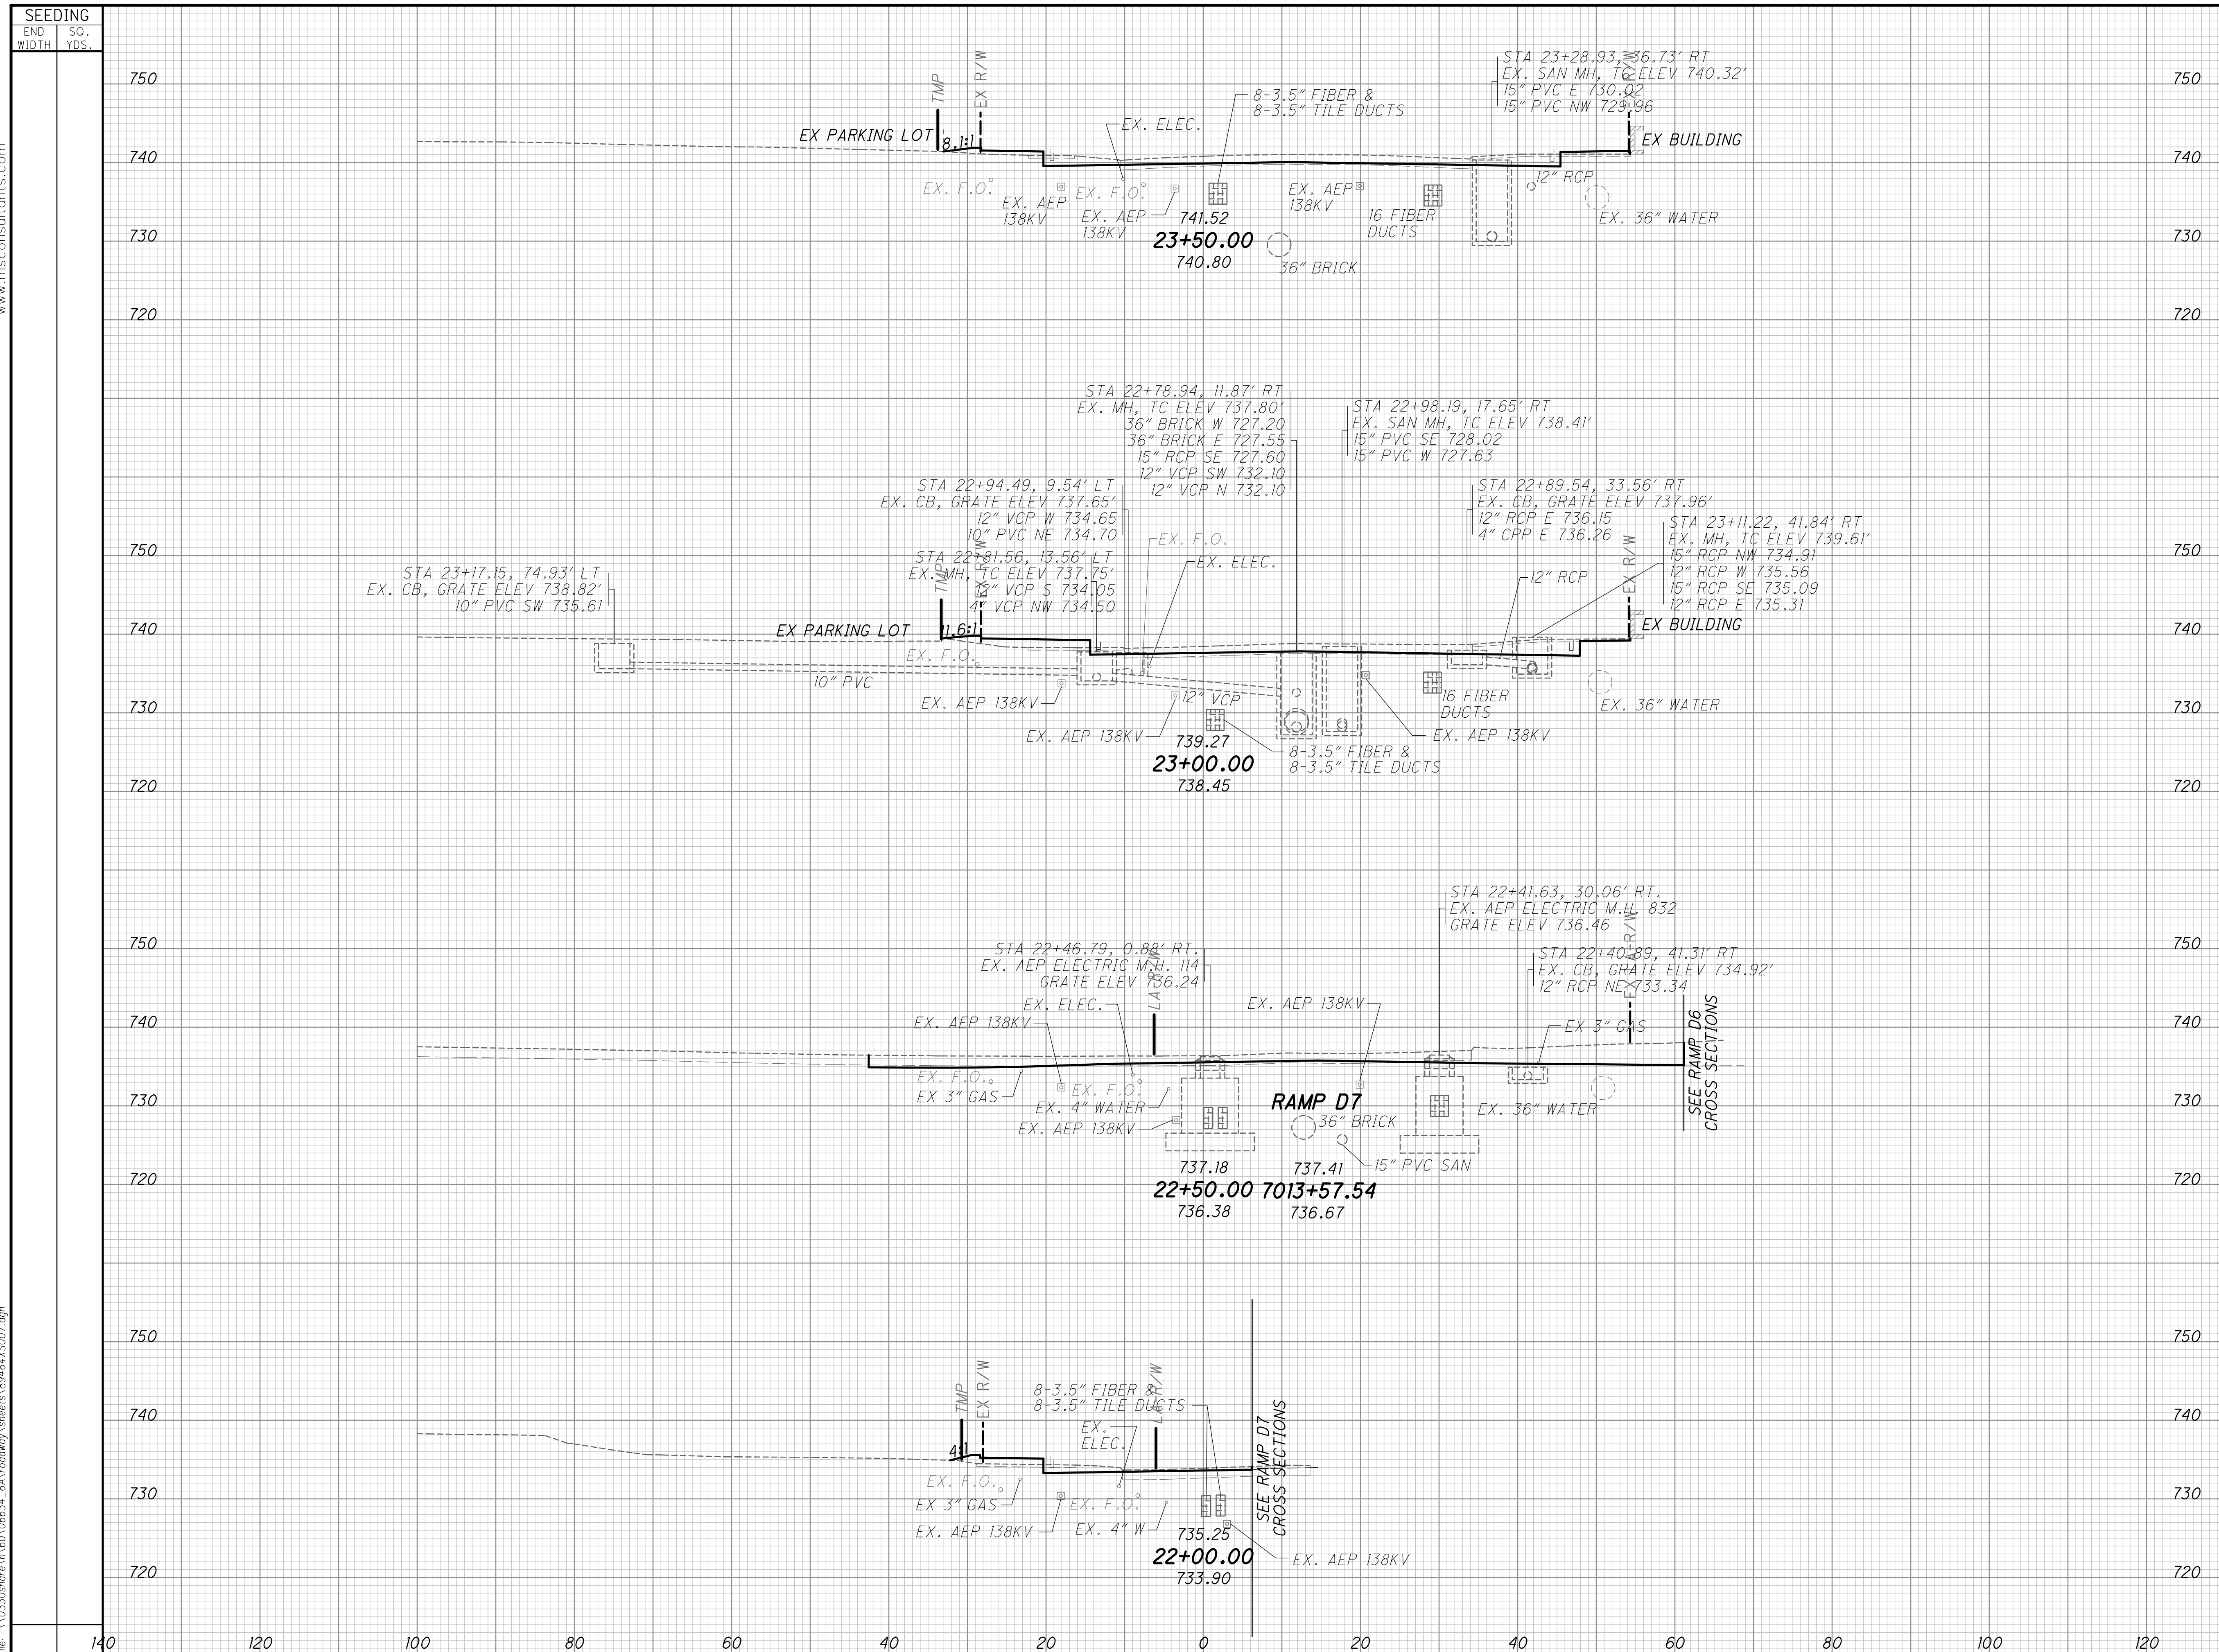


| SEEDING | | END AREA | | VOLUME | | CALCULATED | CHECKED |
|-----------|----------|----------|------|--------|------|------------|---------|
| END WIDTH | SO. YDS. | CUT | FILL | CUT | FILL | | |
| 750 | | | | | | | |
| 740 | | | | | | | |
| 730 | | | | | | | |
| 720 | | | | | | | |
| 750 | | | | | | | |
| 740 | | | | | | | |
| 730 | | | | | | | |
| 720 | | | | | | | |
| 140 | | | | | | | |
| 120 | | | | | | | |
| 100 | | | | | | | |
| 80 | | | | | | | |
| 60 | | | | | | | |
| 40 | | | | | | | |
| 20 | | | | | | | |
| 0 | | | | | | | |
| 20 | | | | | | | |
| 40 | | | | | | | |
| 60 | | | | | | | |
| 80 | | | | | | | |
| 100 | | | | | | | |
| 120 | | | | | | | |

**CROSS SECTIONS MOUND ST.
STA. 22+00.00 TO STA. 23+50.00**

FRA-70-13.10

246
296

PLOT.CEL

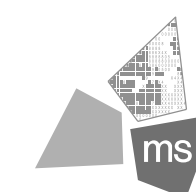

ms consultants, inc.
msconsultants.com

Ohio DOT Workspace
70171 East Interchange 6A
www.msconsultants.com



UCF: ohdot\B
PCF: 60-06634-6A_Columbus

Batchplot Spec: \0330share\160\06634-6A\standards\plot\batchplot.spc
Pen Table S:\std\plottng\ustin\8\pen\8.ms_std.tbl
Plot Driver S:\std\plottng\ustin\8\PDF.plt




34" x 22"

Model: XS_SHEET_26-00.00_TO_27-00.00.dwg
Printed: 2/24/2015 @ 1:43:59 PM By: white
File: \0330share\160\06634-6A\roadway\sheet\89444XS07.dgn

| SEEDING | |
|-----------|----------|
| END WIDTH | SO. YDS. |
| | |

| END AREA | | VOLUME | |
|----------|------|--------|------|
| CUT | FILL | CUT | FILL |
| | | | |

| CALCULATED MAH | CHECKED |
|----------------|---------|
| | |

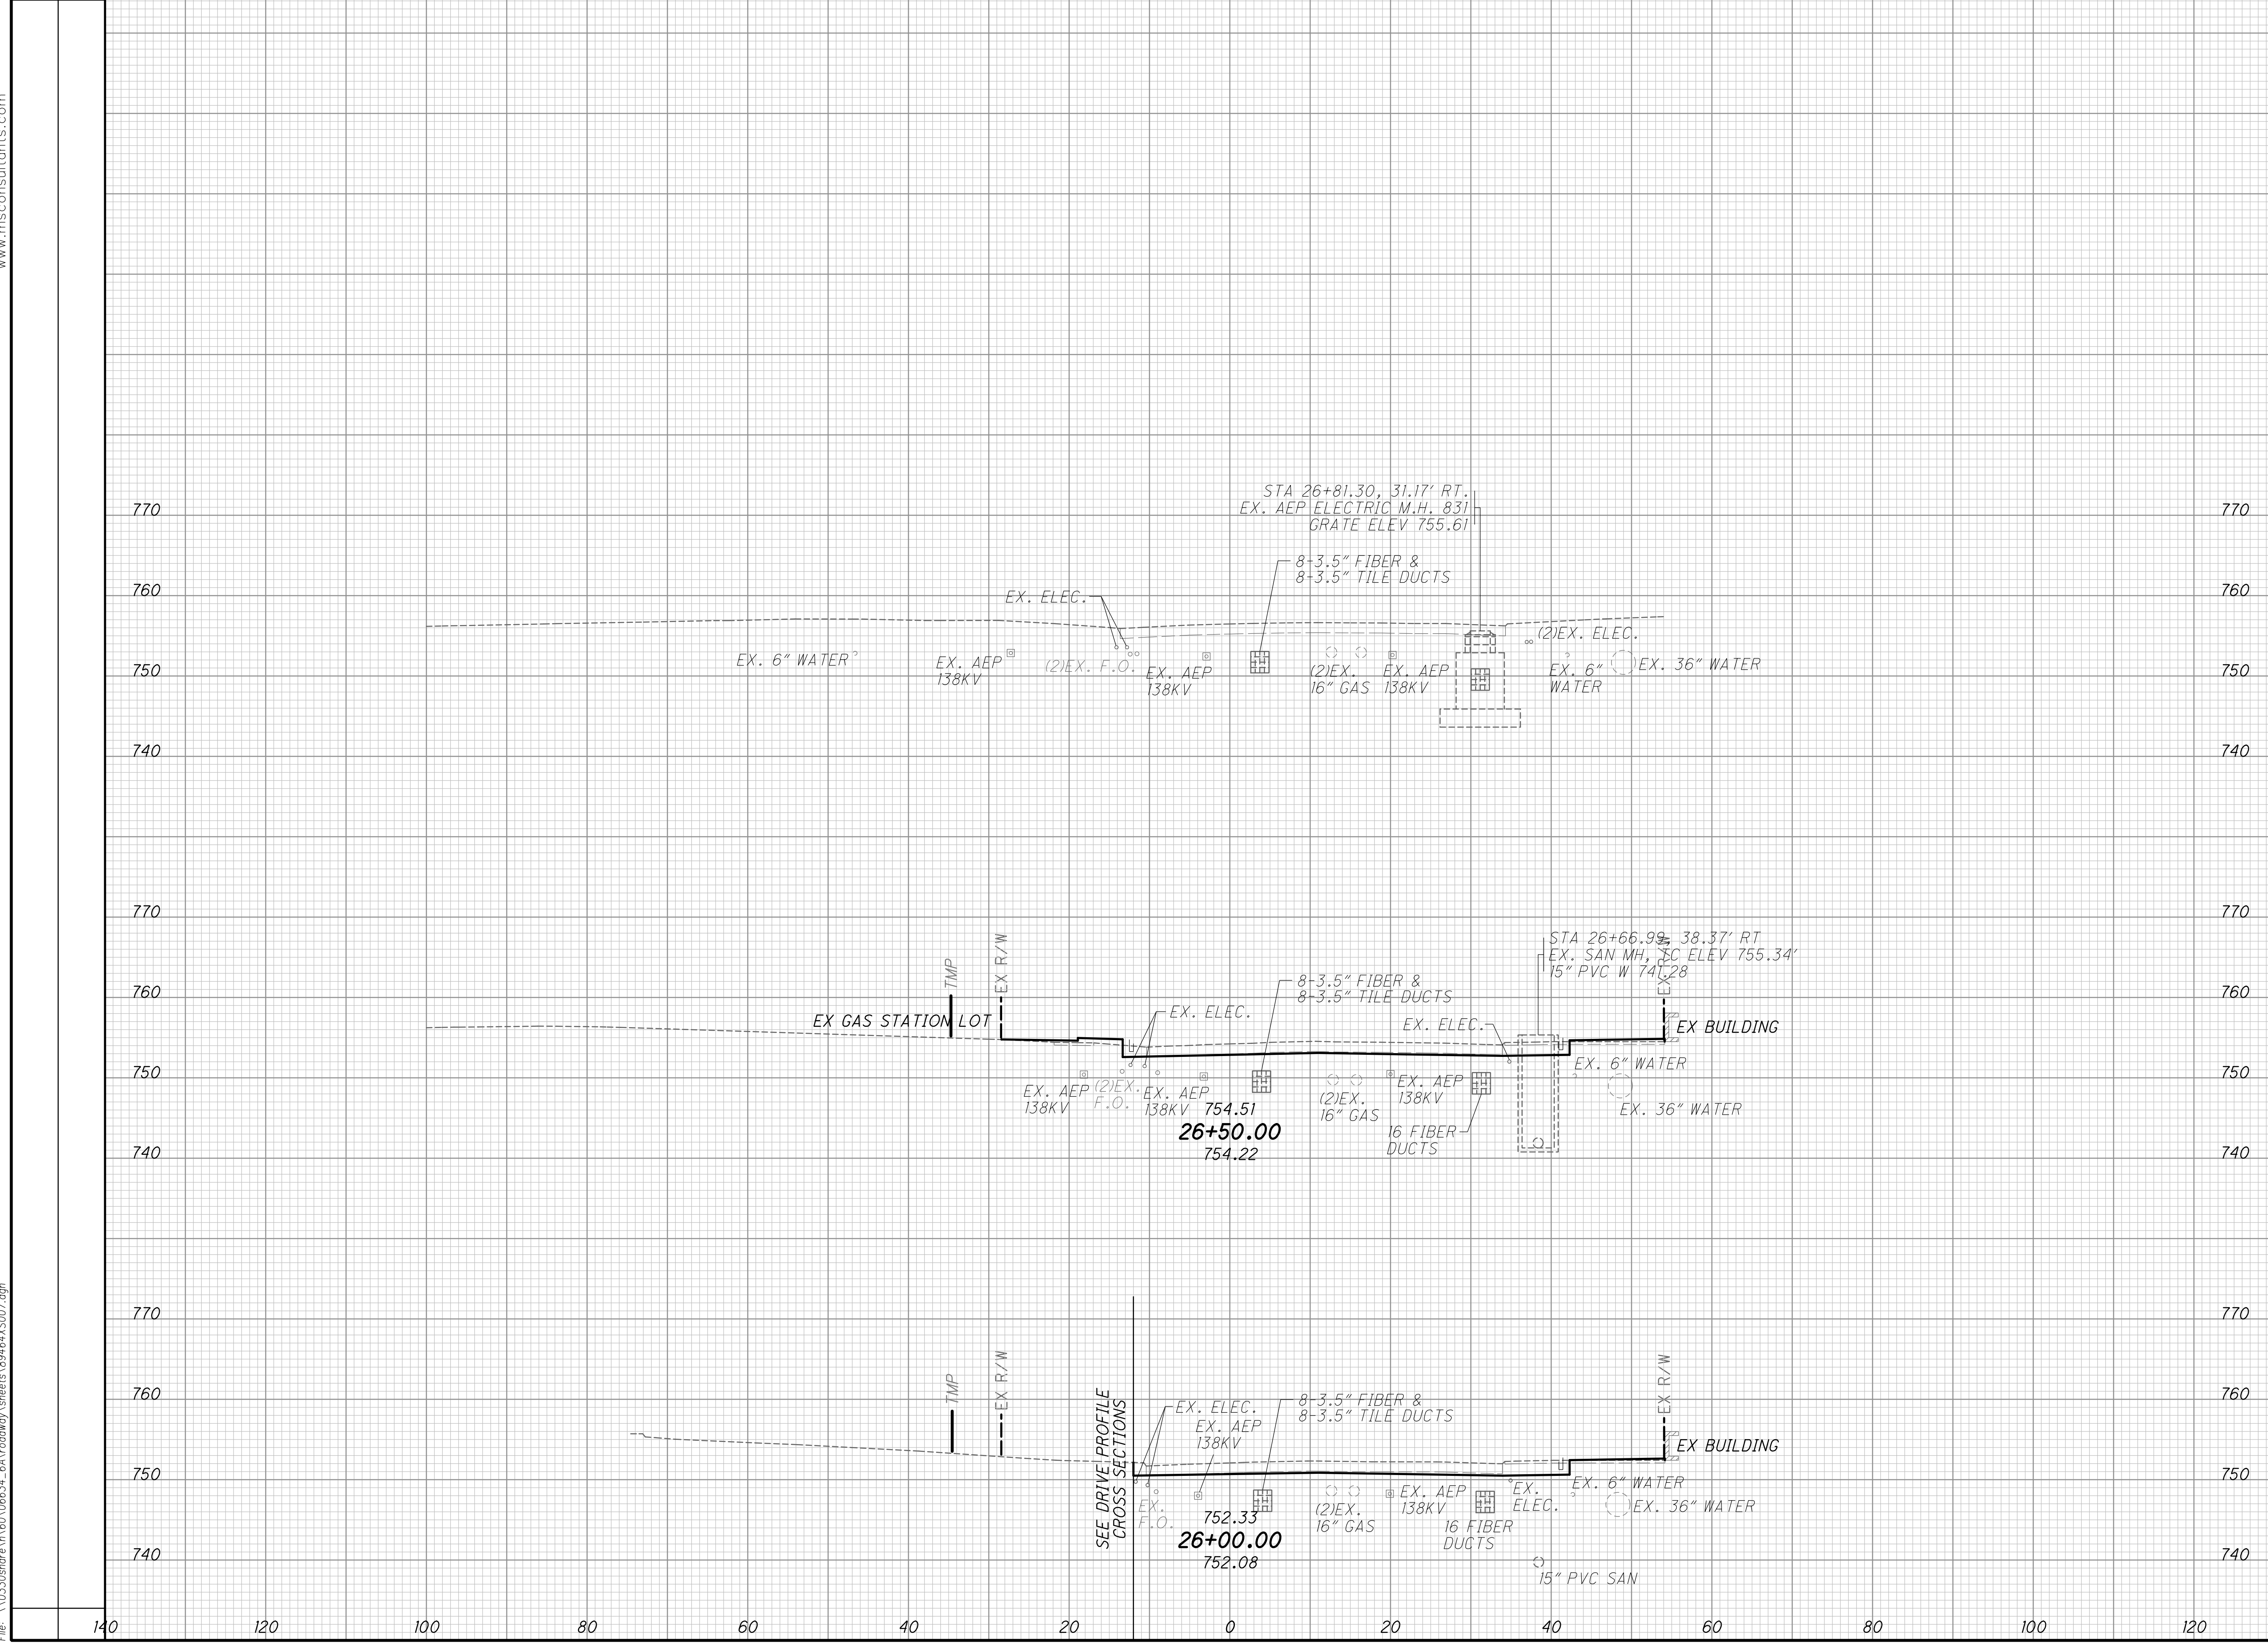

| END AREA | VOLUME | CALCULATED MAH | CHECKED |
|----------|--------|----------------|---------|
| CUT | FILL | CUT | FILL |
| | | | |

CROSS SECTIONS MOUND ST.
STA. 26+00.00 TO STA. 27+00.00

FRA-70-13.10


248
296

PLOT.CEL



ms consultants, inc.
msconsultants.com

Ohio DOT Workspace
70171 East Interchange 6A
www.msconsultants.com

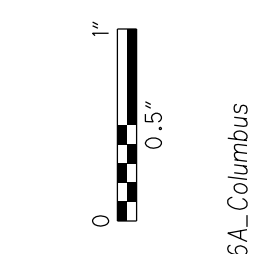


UCF: omd\VB
PCF: 60-06634-6A_Columbus

Batchplot Spec: \0330share\160\06634-6A\standards\plot\batchplot.spc
Pen Table S:\std\plotting\ustin\8\pen\VB\ms_std.tbl
Plot Driver S:\std\plotting\ustin\8\PDF\plc1g

34" x 22"

Model: XS_SHEET_10-24-20-TO-10-50.00View: SHEET
Printed: 2/24/2015 @ 1:44:00 PM By: owhite
File: \0330share\160\06634-6A\roadway_sheets\89444XS09.dgn

| SEEDING | |
|-----------|----------|
| END WIDTH | SO. YDS. |
| 120 | 770 |
| 100 | 760 |
| 80 | 750 |
| 60 | 740 |
| 40 | 730 |
| 20 | 720 |
| 0 | 710 |
| 20 | 700 |
| 40 | 690 |
| 60 | 680 |
| 80 | 670 |
| 100 | 660 |
| 120 | 650 |

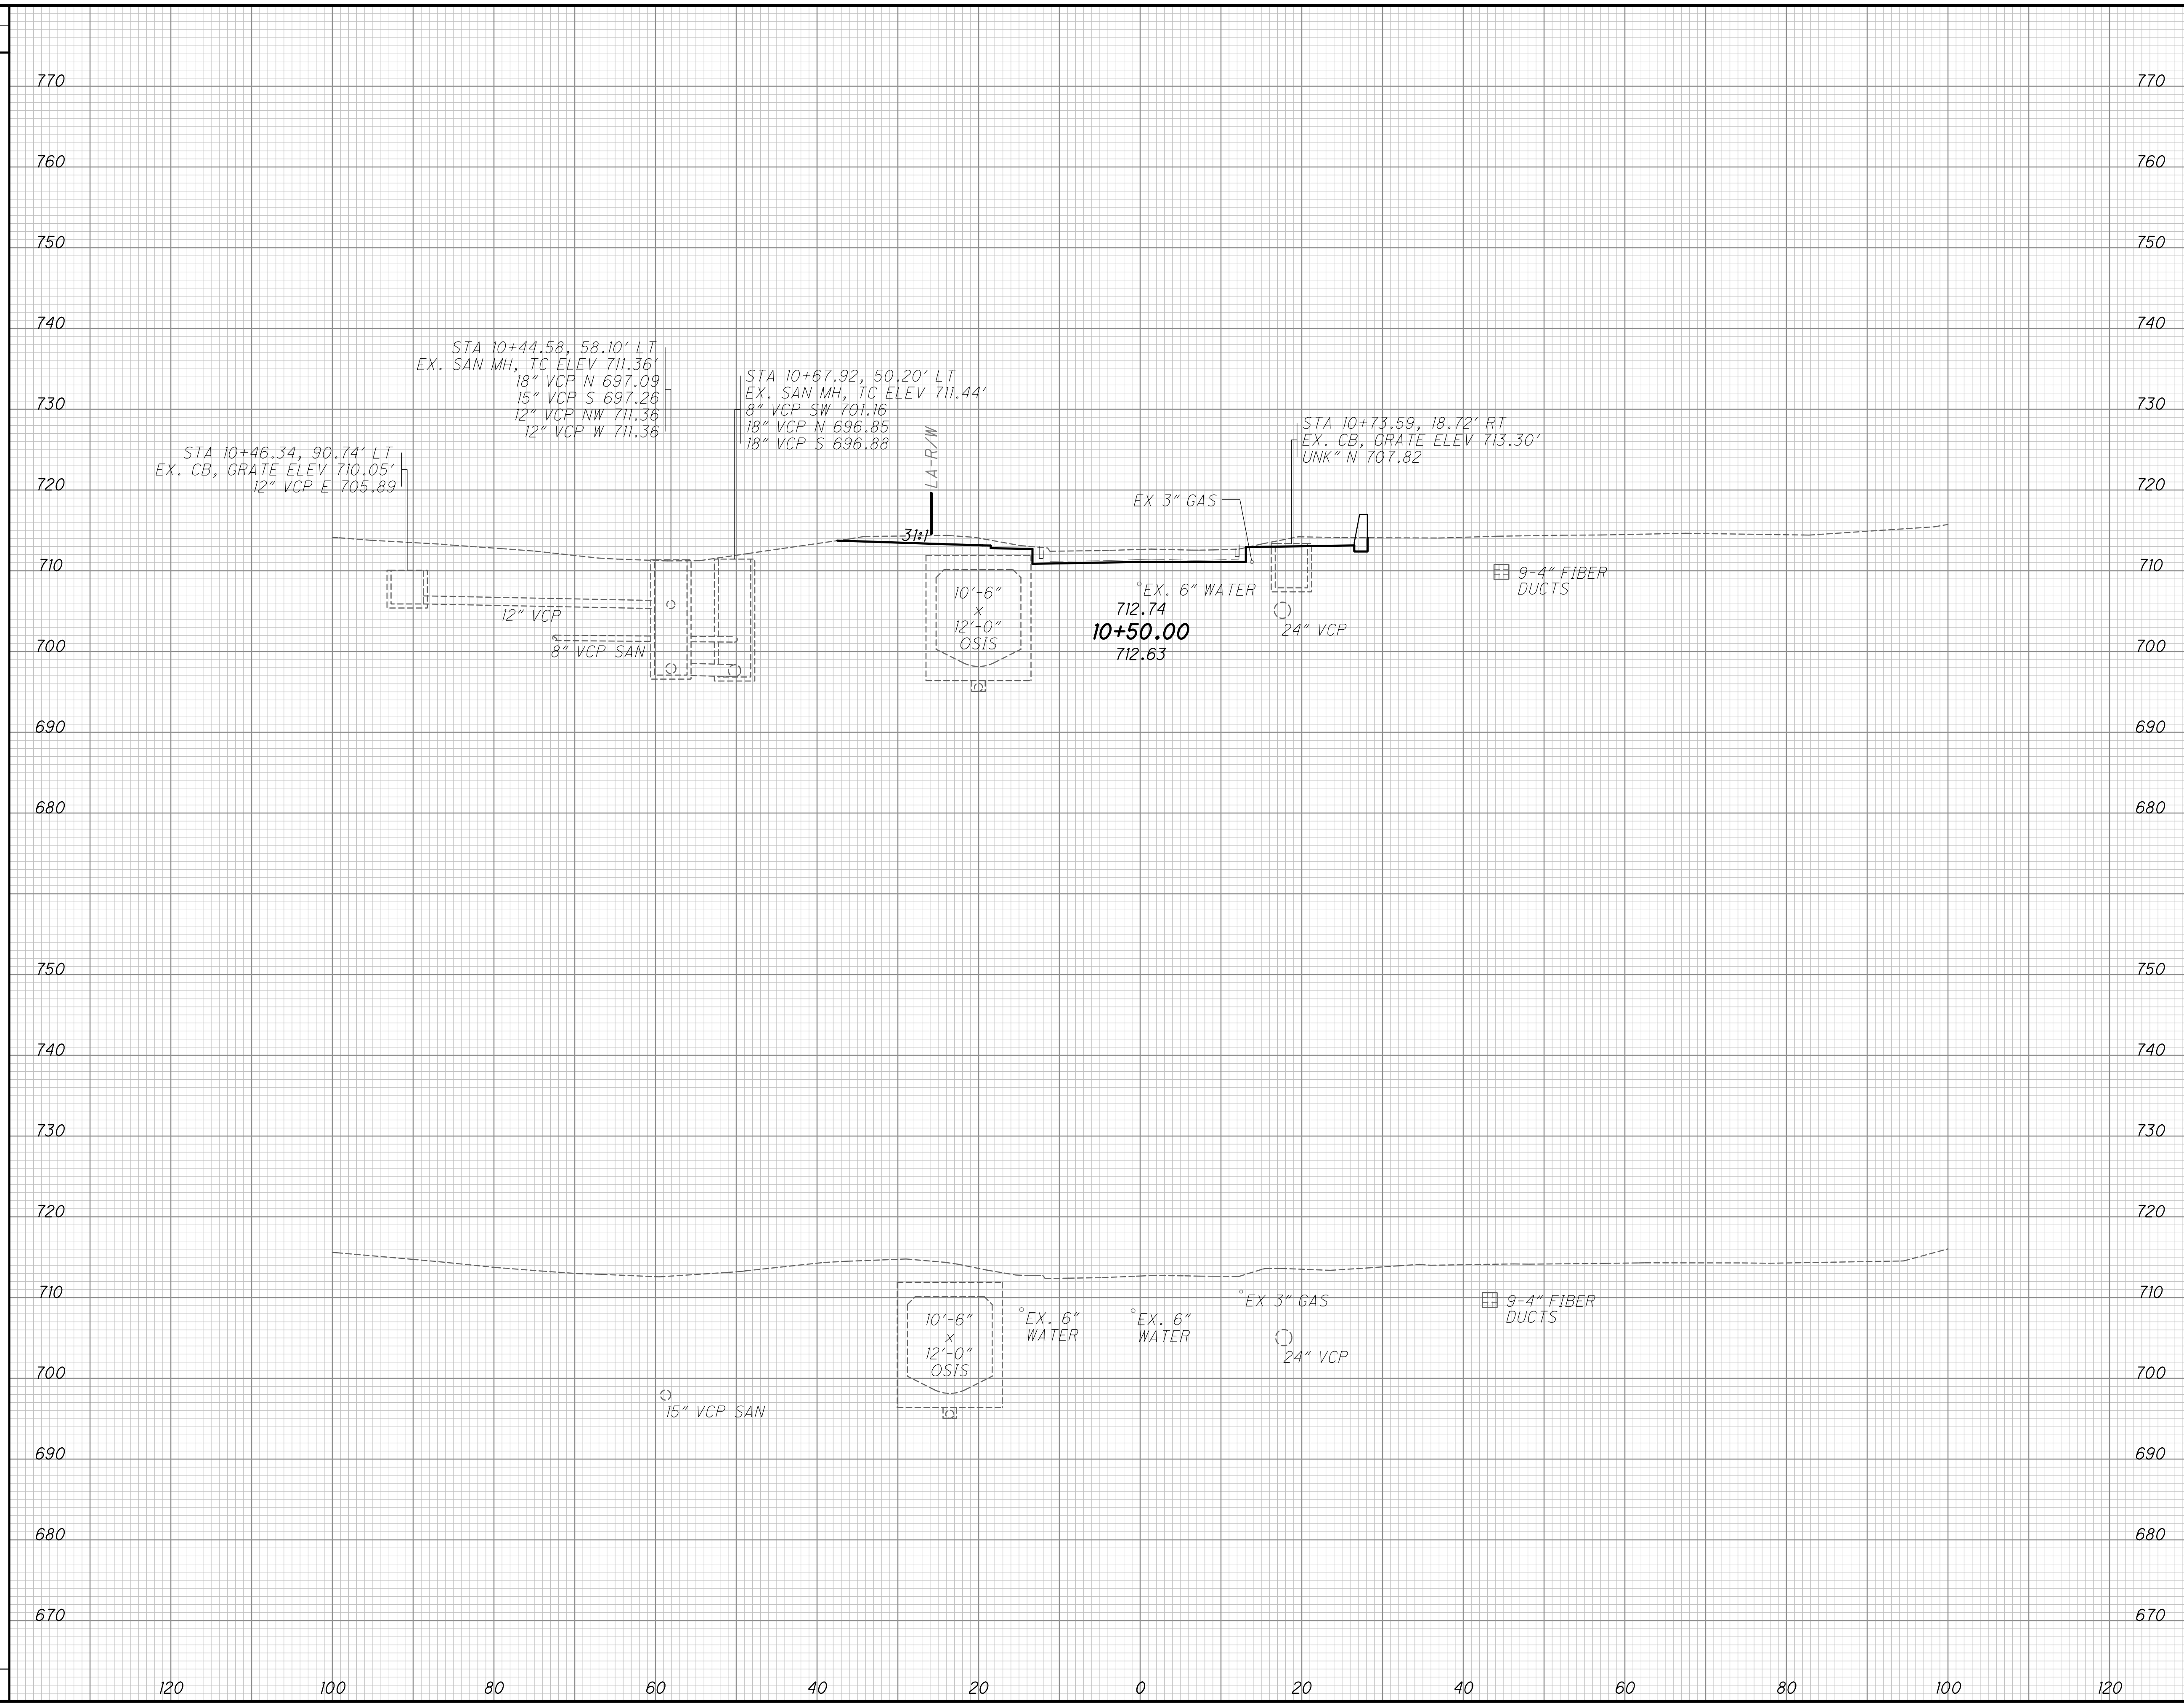


| END AREA | VOLUME | CALCULATED | | MAH | CHECKED |
|----------|--------|------------|------|-----|---------|
| | | CUT | FILL | | |
| | | | | | |

CROSS SECTIONS SHORT ST.
STA. 10+24.20 TO STA. 10+50.00

FRA-70-13.10


249
296

PLOT.CEL

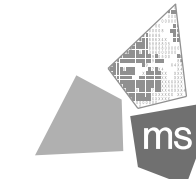

ms consultants, inc.
msconsultants.com

Ohio DOT Workspace
70171 East Interchange 6A
www.msconsultants.com

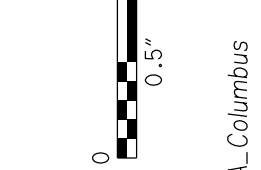

UCF: omdo1\81
PCF: 60-06634-6A_Columbus


Batchplot Spec: \0330share\160\06634-6A\standards\plott\batchplot.plt
Pen Table: S:\std\plott\usn\81\pen\81.ms_std.tbl
Plot Driver: S:\std\plott\usn\81\PDF.plt

34" x 22"

Model: XS_SHEET_11+50.00
Printed: 2/24/2015 @ 1:44:01 PM
By: white
File: \0330share\160\06634-6A\roadway_sheets\89444\XS09.dgn

SEEDING
END WIDTH SO. YDS.

END AREA VOLUME
CUT FILL CUT FILL
CALCULATED MAH CHECKED

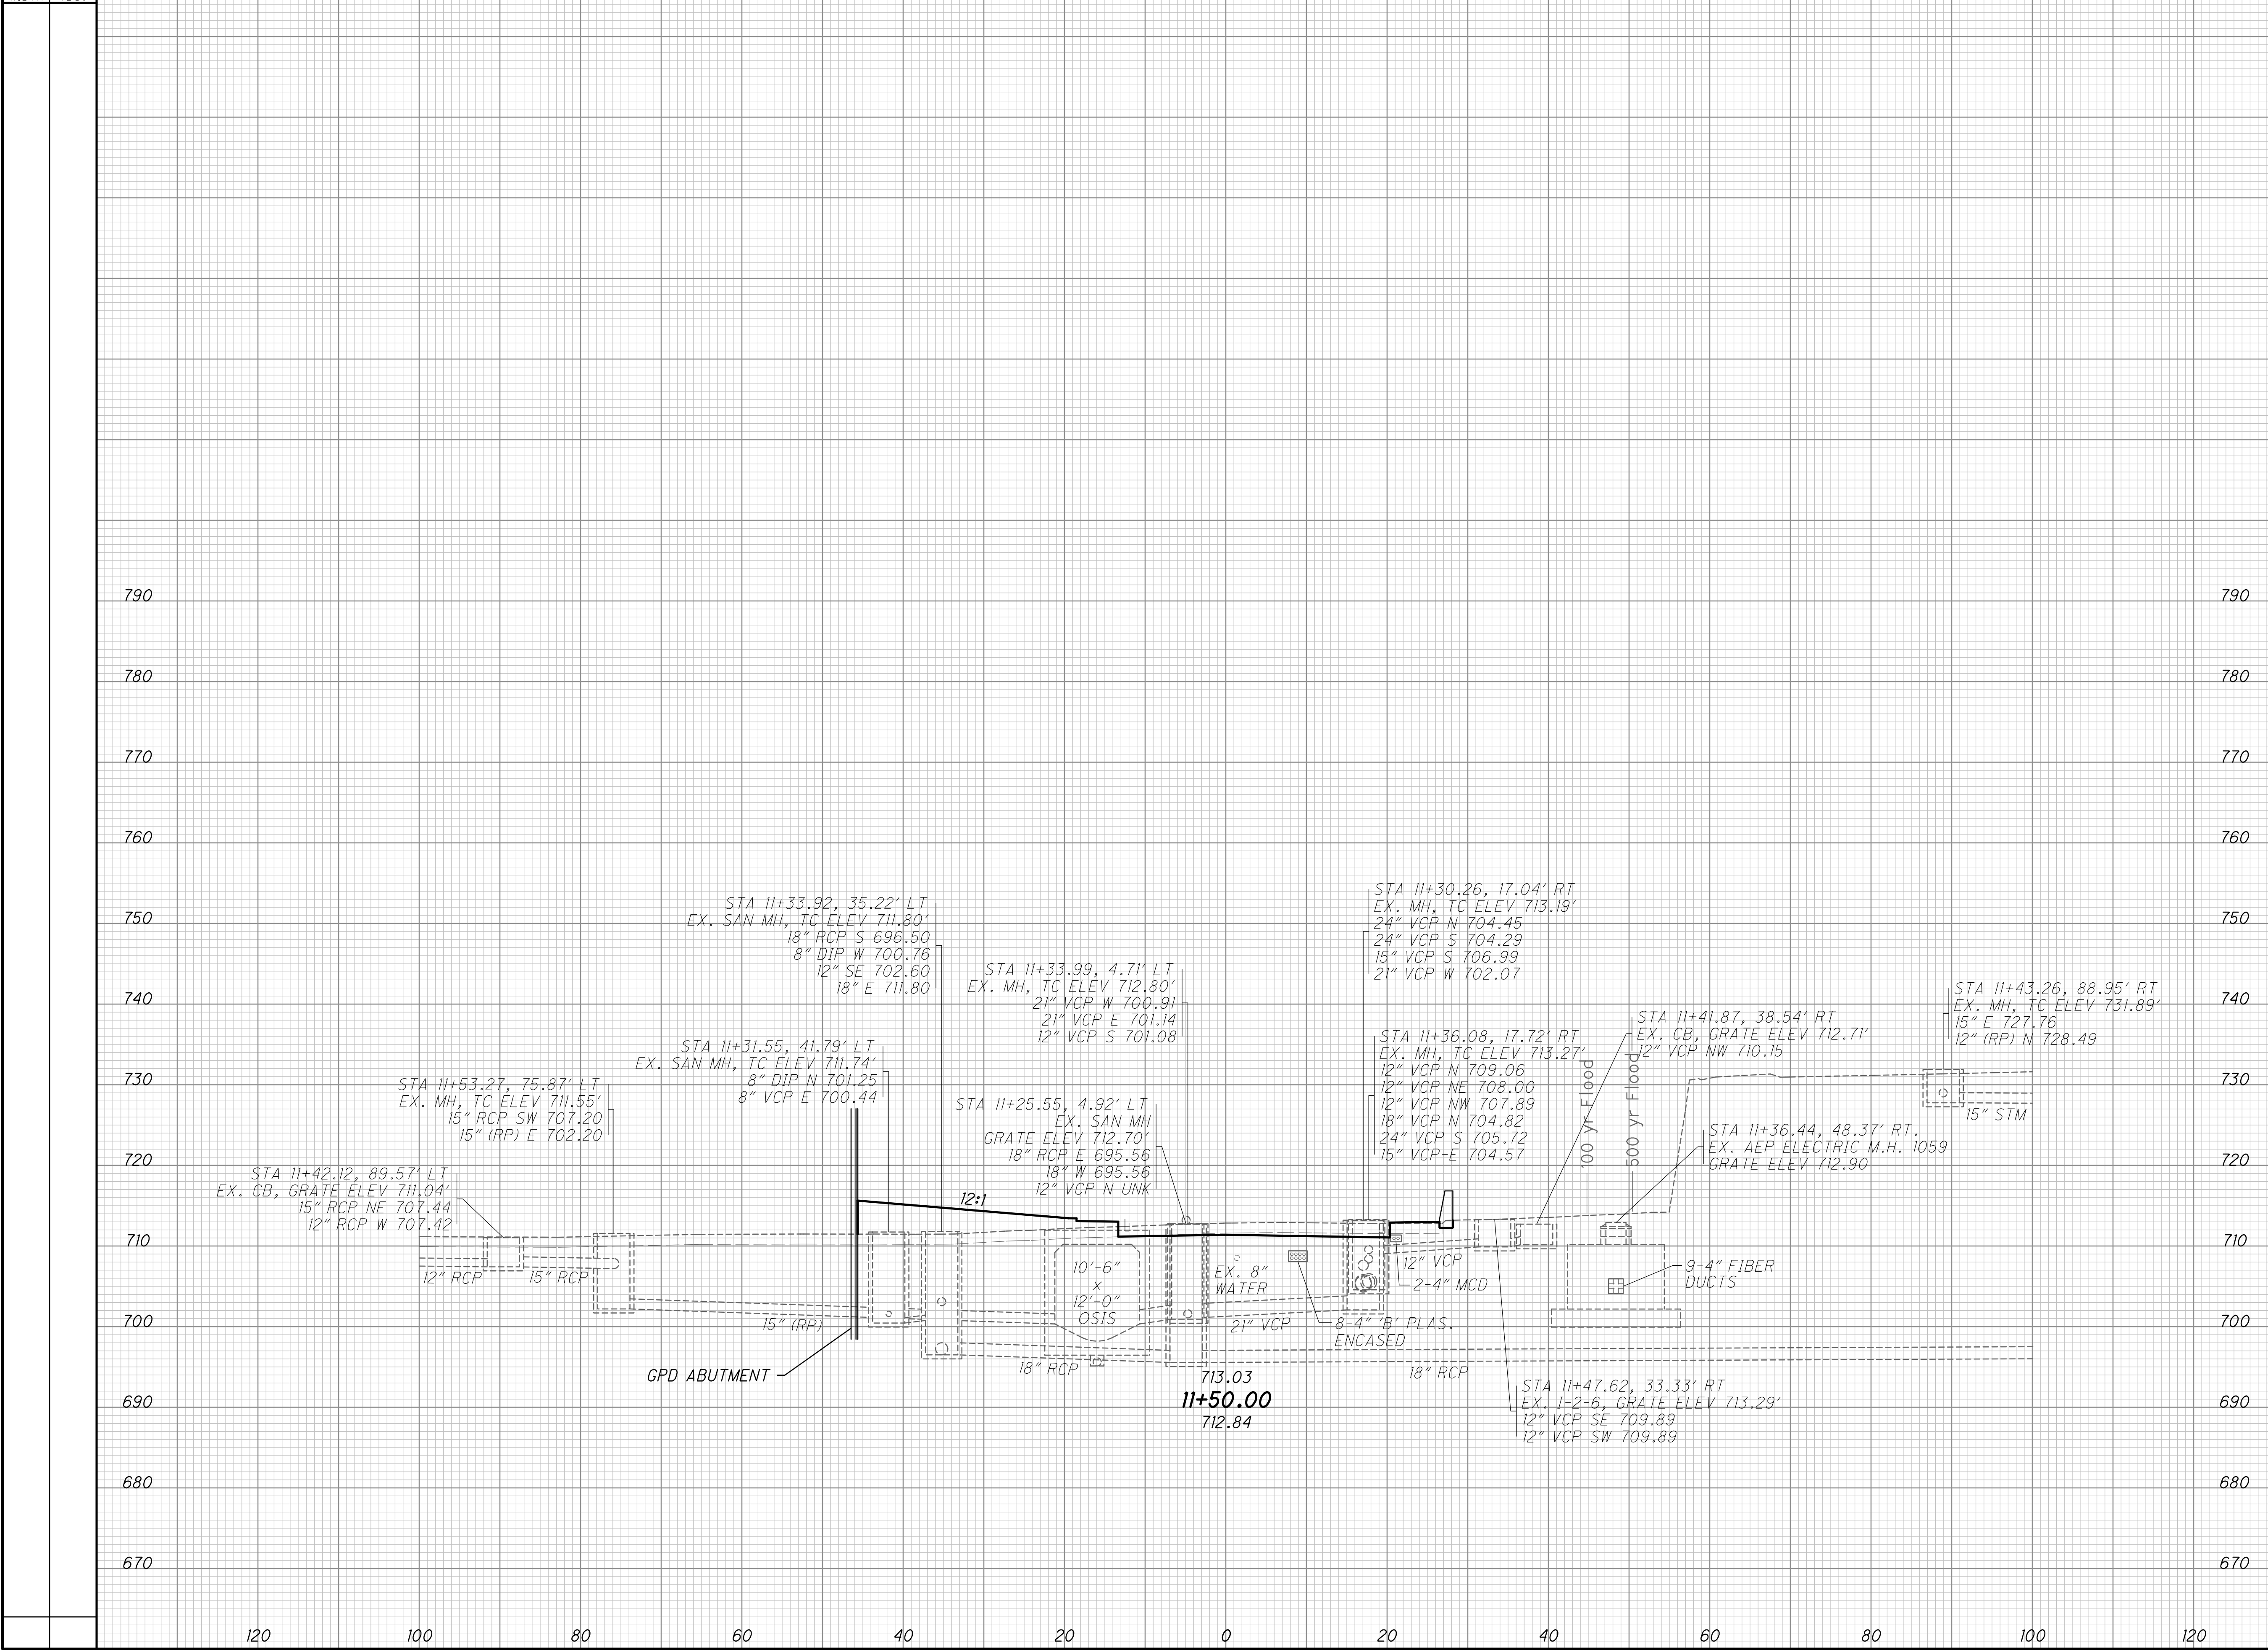


CROSS SECTIONS SHORT ST.
STA. 11+50.00

FRA-70-13.10


251
296

PLOT.CEL

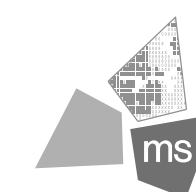

ms consultants, inc.
msconsultants.com

Ohio DOT Workspace
70171 East Interchange 6A
www.msconsultants.com

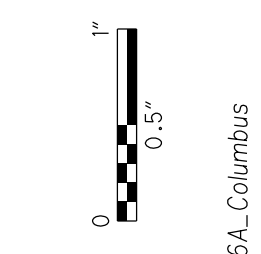

UCF: ohaio181
PCF: 60-06634-6A_Columbus

Batchplot Spec: \\0330share\160\06634-6A\standards\plot\batchplot.spc
Pen Table: S:\std\plotting\usn\81\pen\181.ms_std.tbl
Plot Driver: S:\std\plotting\usn\81\PDF.plt


34" x 22"

Model: XS_SHEET_12-00-00_TO_12-50-00 View: SHEET
Printed: 2/24/2015 @ 1:44:01 PM By: owhite
File: \\0330share\160\06634-6A\roadway\sheet\89444XS09.dgn

| SEEDING | |
|-----------|----------|
| END WIDTH | SO. YDS. |

| END AREA | | VOLUME | |
|----------|------|--------|------|
| CUT | FILL | CUT | FILL |

| | |
|------------|---------|
| CALCULATED | CHECKED |
| MAH | |

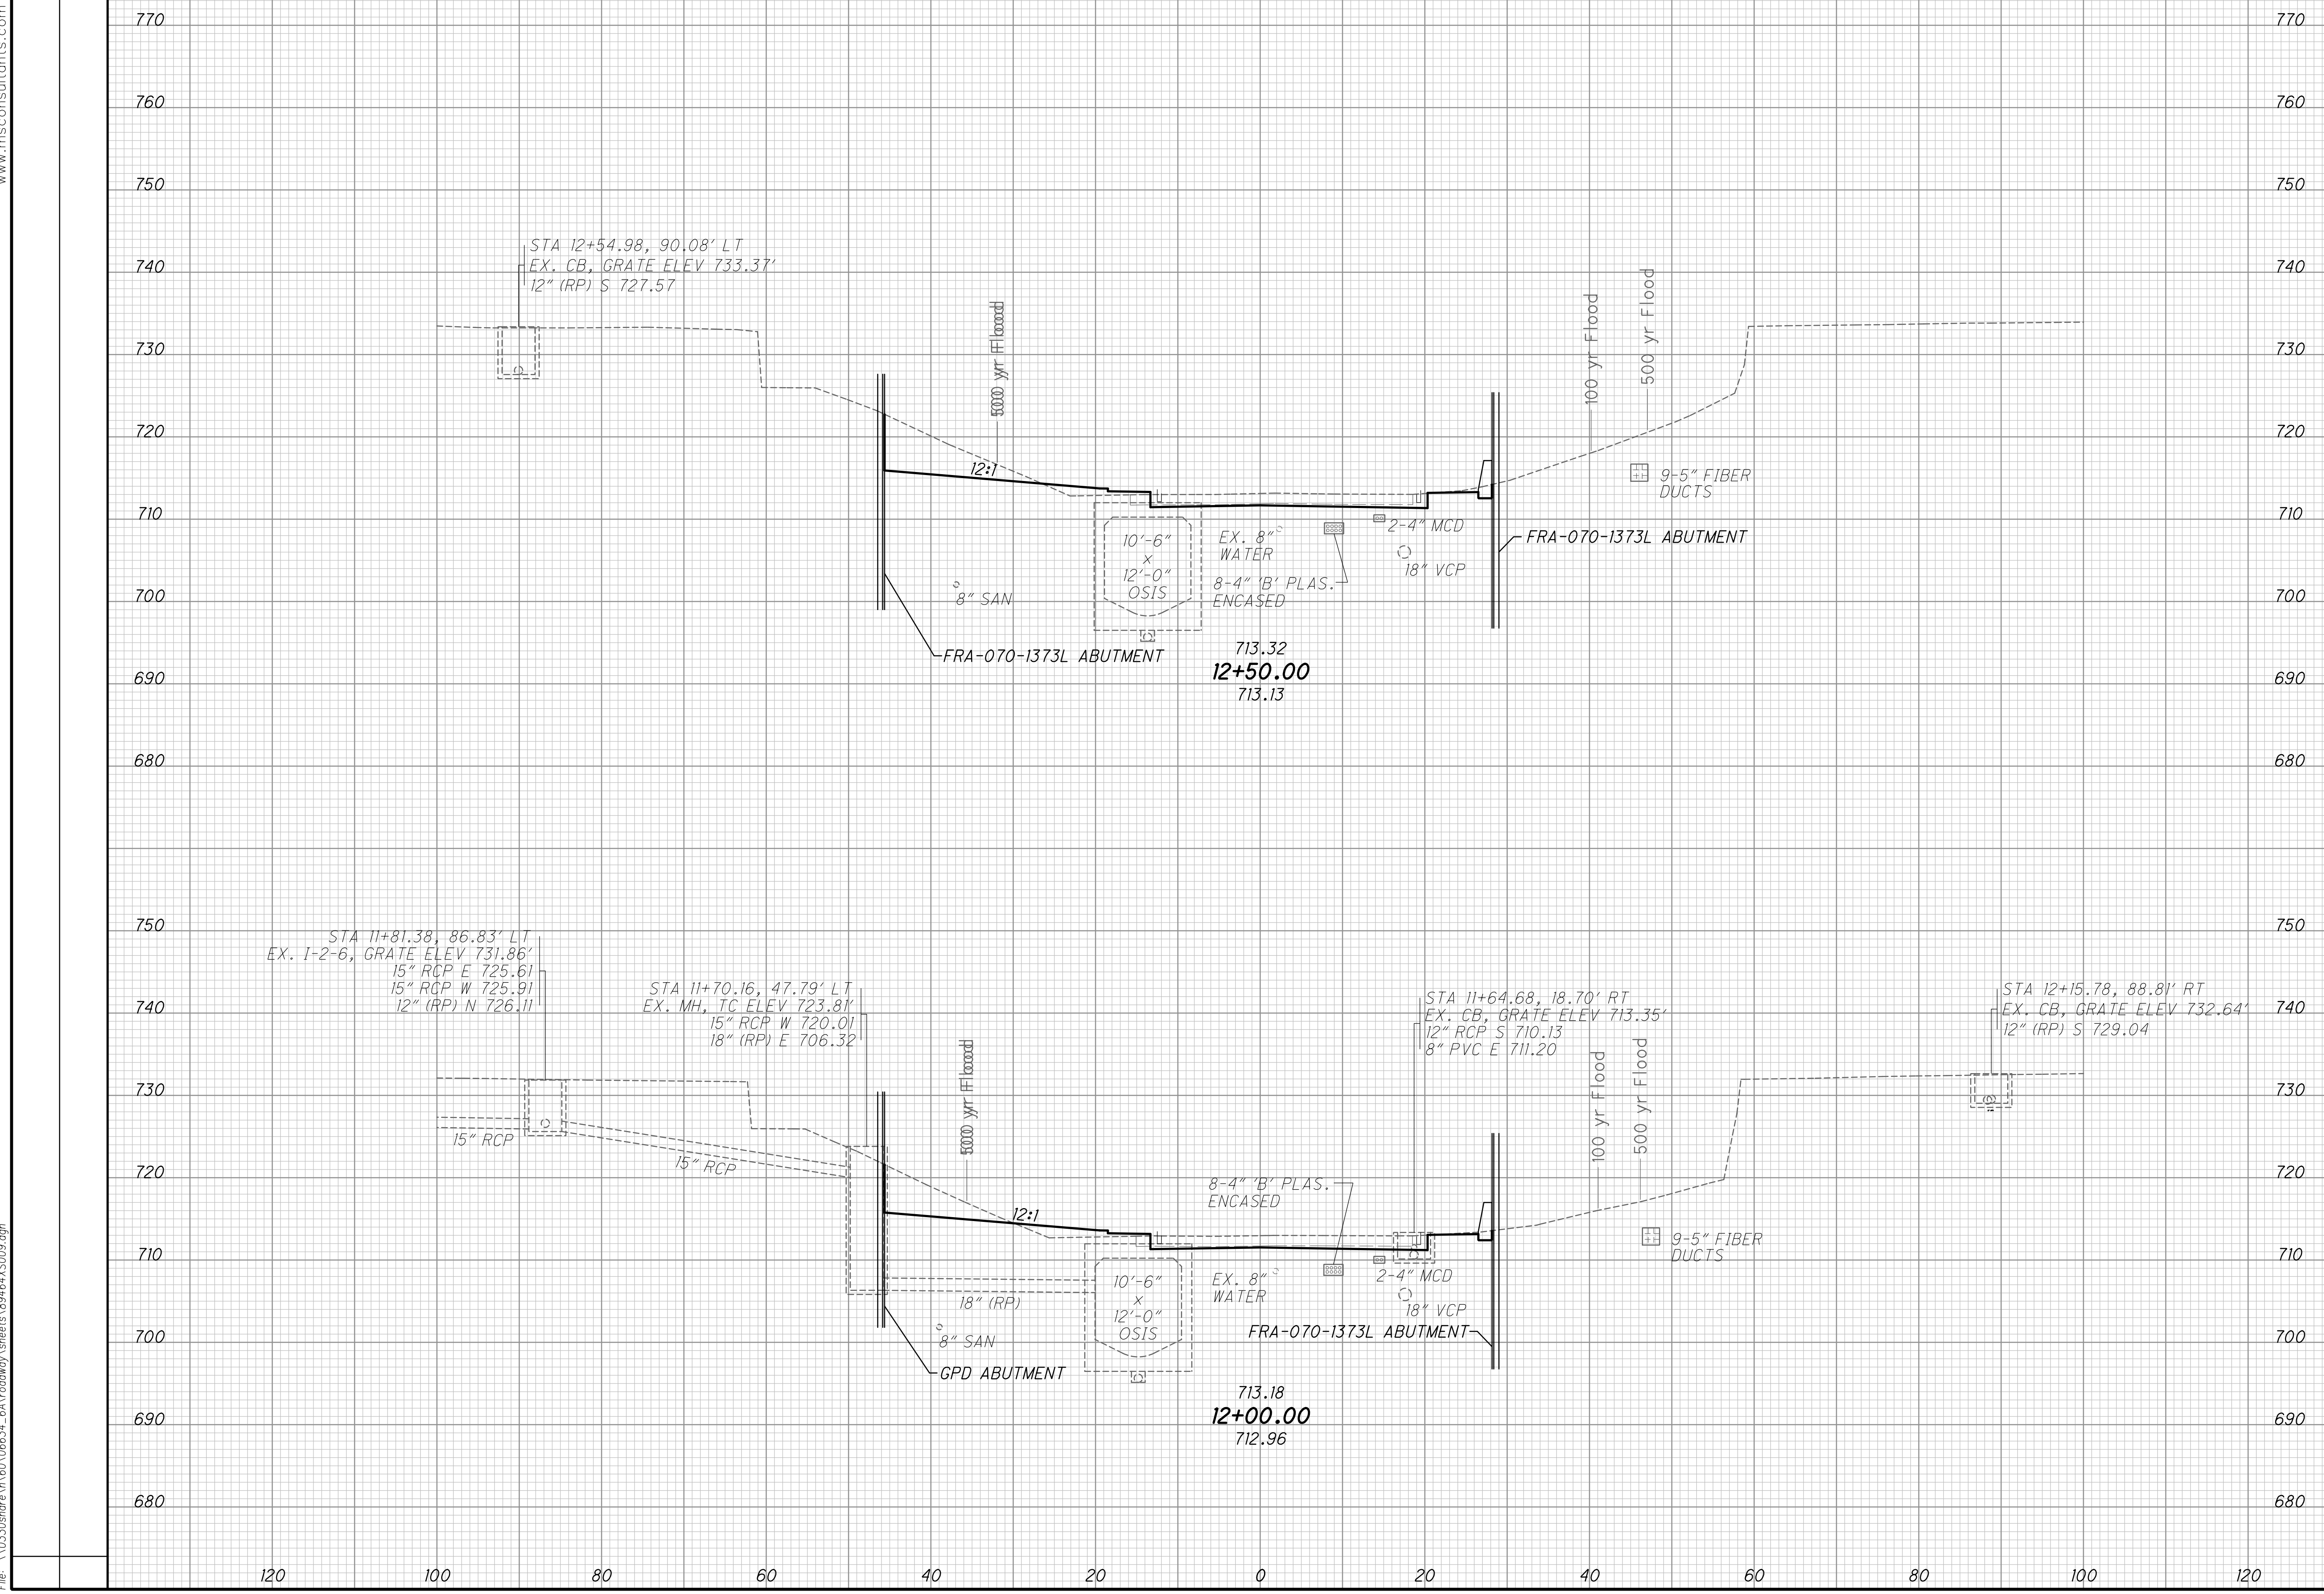

| | | | | | | | | | | | | |
|-----|-----|----|----|----|----|---|----|----|----|----|-----|-----|
| 770 | 770 | | | | | | | | | | | |
| 760 | 760 | | | | | | | | | | | |
| 750 | 750 | | | | | | | | | | | |
| 740 | 740 | | | | | | | | | | | |
| 730 | 730 | | | | | | | | | | | |
| 720 | 720 | | | | | | | | | | | |
| 710 | 710 | | | | | | | | | | | |
| 700 | 700 | | | | | | | | | | | |
| 690 | 690 | | | | | | | | | | | |
| 680 | 680 | | | | | | | | | | | |
| 750 | 750 | | | | | | | | | | | |
| 740 | 740 | | | | | | | | | | | |
| 730 | 730 | | | | | | | | | | | |
| 720 | 720 | | | | | | | | | | | |
| 710 | 710 | | | | | | | | | | | |
| 700 | 700 | | | | | | | | | | | |
| 690 | 690 | | | | | | | | | | | |
| 680 | 680 | | | | | | | | | | | |
| 120 | 100 | 80 | 60 | 40 | 20 | 0 | 20 | 40 | 60 | 80 | 100 | 120 |

CROSS SECTIONS SHORT ST.
STA. 12+00.00 TO STA. 12+50.00

FRA-70-13.10

252
296

PLOT.CEL



ms consultants, inc.
msconsultants.com

Ohio DOT Workspace
7077 East Interchange 6A
www.msconsultants.com


UCF: omd\VB
PCF: 60-06634-6A_Columbus

Batchplot Spec: \0330share\160\06634-6A\standards\plot\batchplot.spc
Pen Table: S:\std\plotting\win\VB\pen\VB_ms_std.tbl
Plot Driver: S:\std\plotting\win\VB\PDF\plc1g

Model: XS_SHEET_13+00.00_TO_13+50.00 View: SHEET
Printed: 2/24/2015 @ 1:44:02 PM By: owhite
File: \0330share\160\06634-6A\roadway_sheets\89444XS09.dgn

34" x 22"

| SEEDING | |
|-----------|----------|
| END WIDTH | SO. YDS. |
| 120 | |
| 100 | |
| 80 | |
| 60 | |
| 40 | |
| 20 | |
| 0 | |
| 20 | |
| 40 | |
| 60 | |
| 80 | |
| 100 | |
| 120 | |

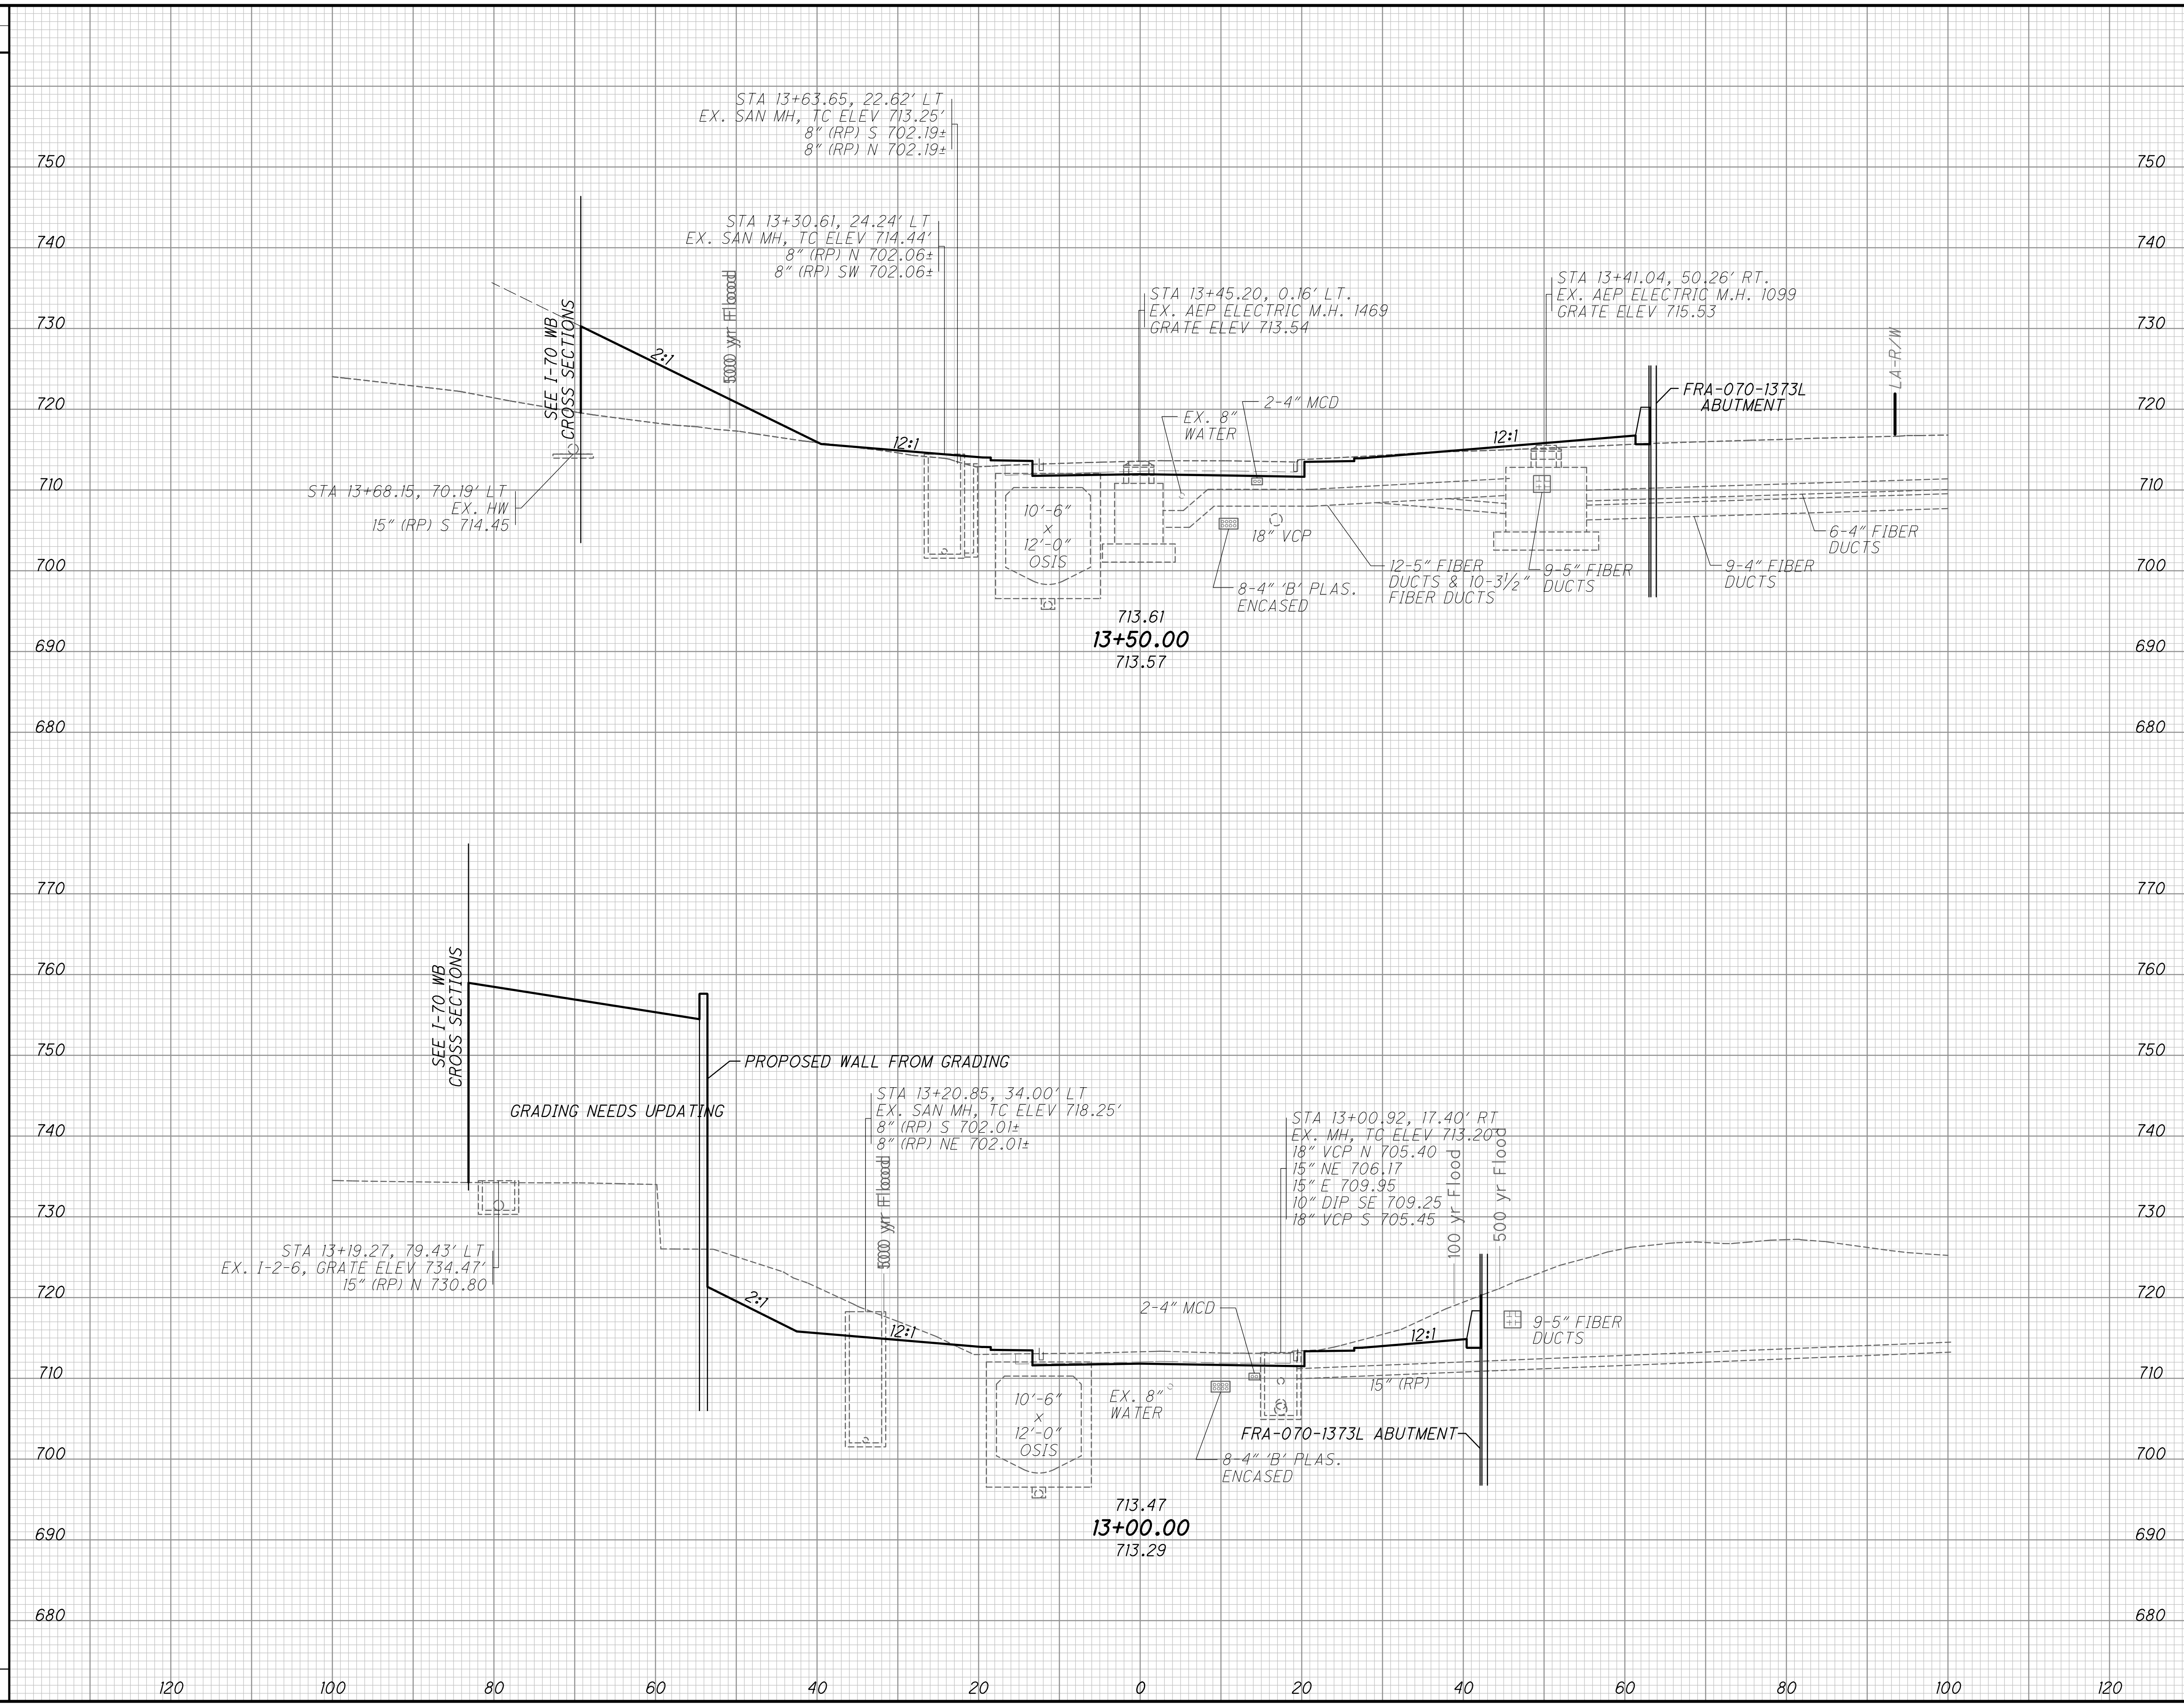

| END AREA | | VOLUME | | CALCULATED MAH | CHECKED |
|----------|------|--------|------|----------------|---------|
| CUT | FILL | CUT | FILL | | |
| | | | | | |

CROSS SECTIONS SHORT ST.
STA. 13+00.00 TO STA. 13+50.00

FRA-70-13.10

253
296



Ohio DOT Workspace
70771 East Interchange 6A
www.miconsultants.com


Plot Driver: S:\std\plotting\usin\VB\PDF\picfg
UCF: ohdov\B;
PCF: 60-06634_6A_Columbus

Batchplot Spec: \0330share\60\06634_6A\standards\plot\batchplot.spc
Pen Table: S:\std\plotting\usin\VB\pen\VB_std.tbl
Plot Driver: S:\std\plotting\usin\VB\PDF\picfg

3.4" x 22"

Model: XS_SHEET_14+00.00_TO_14+50.00 View: SHEET
Printed: 2/24/2015 @ 1:44:03 PM By: owhite
File: \0330share\60\06634_6A\roadway\sheet\89444XS09.dgn

| SEEDING | |
|-----------|----------|
| END WIDTH | SO. YDS. |
| 120 | |
| 100 | |
| 80 | |
| 60 | |
| 40 | |
| 20 | |
| 0 | |
| 20 | |
| 40 | |
| 60 | |
| 80 | |
| 100 | |
| 120 | |

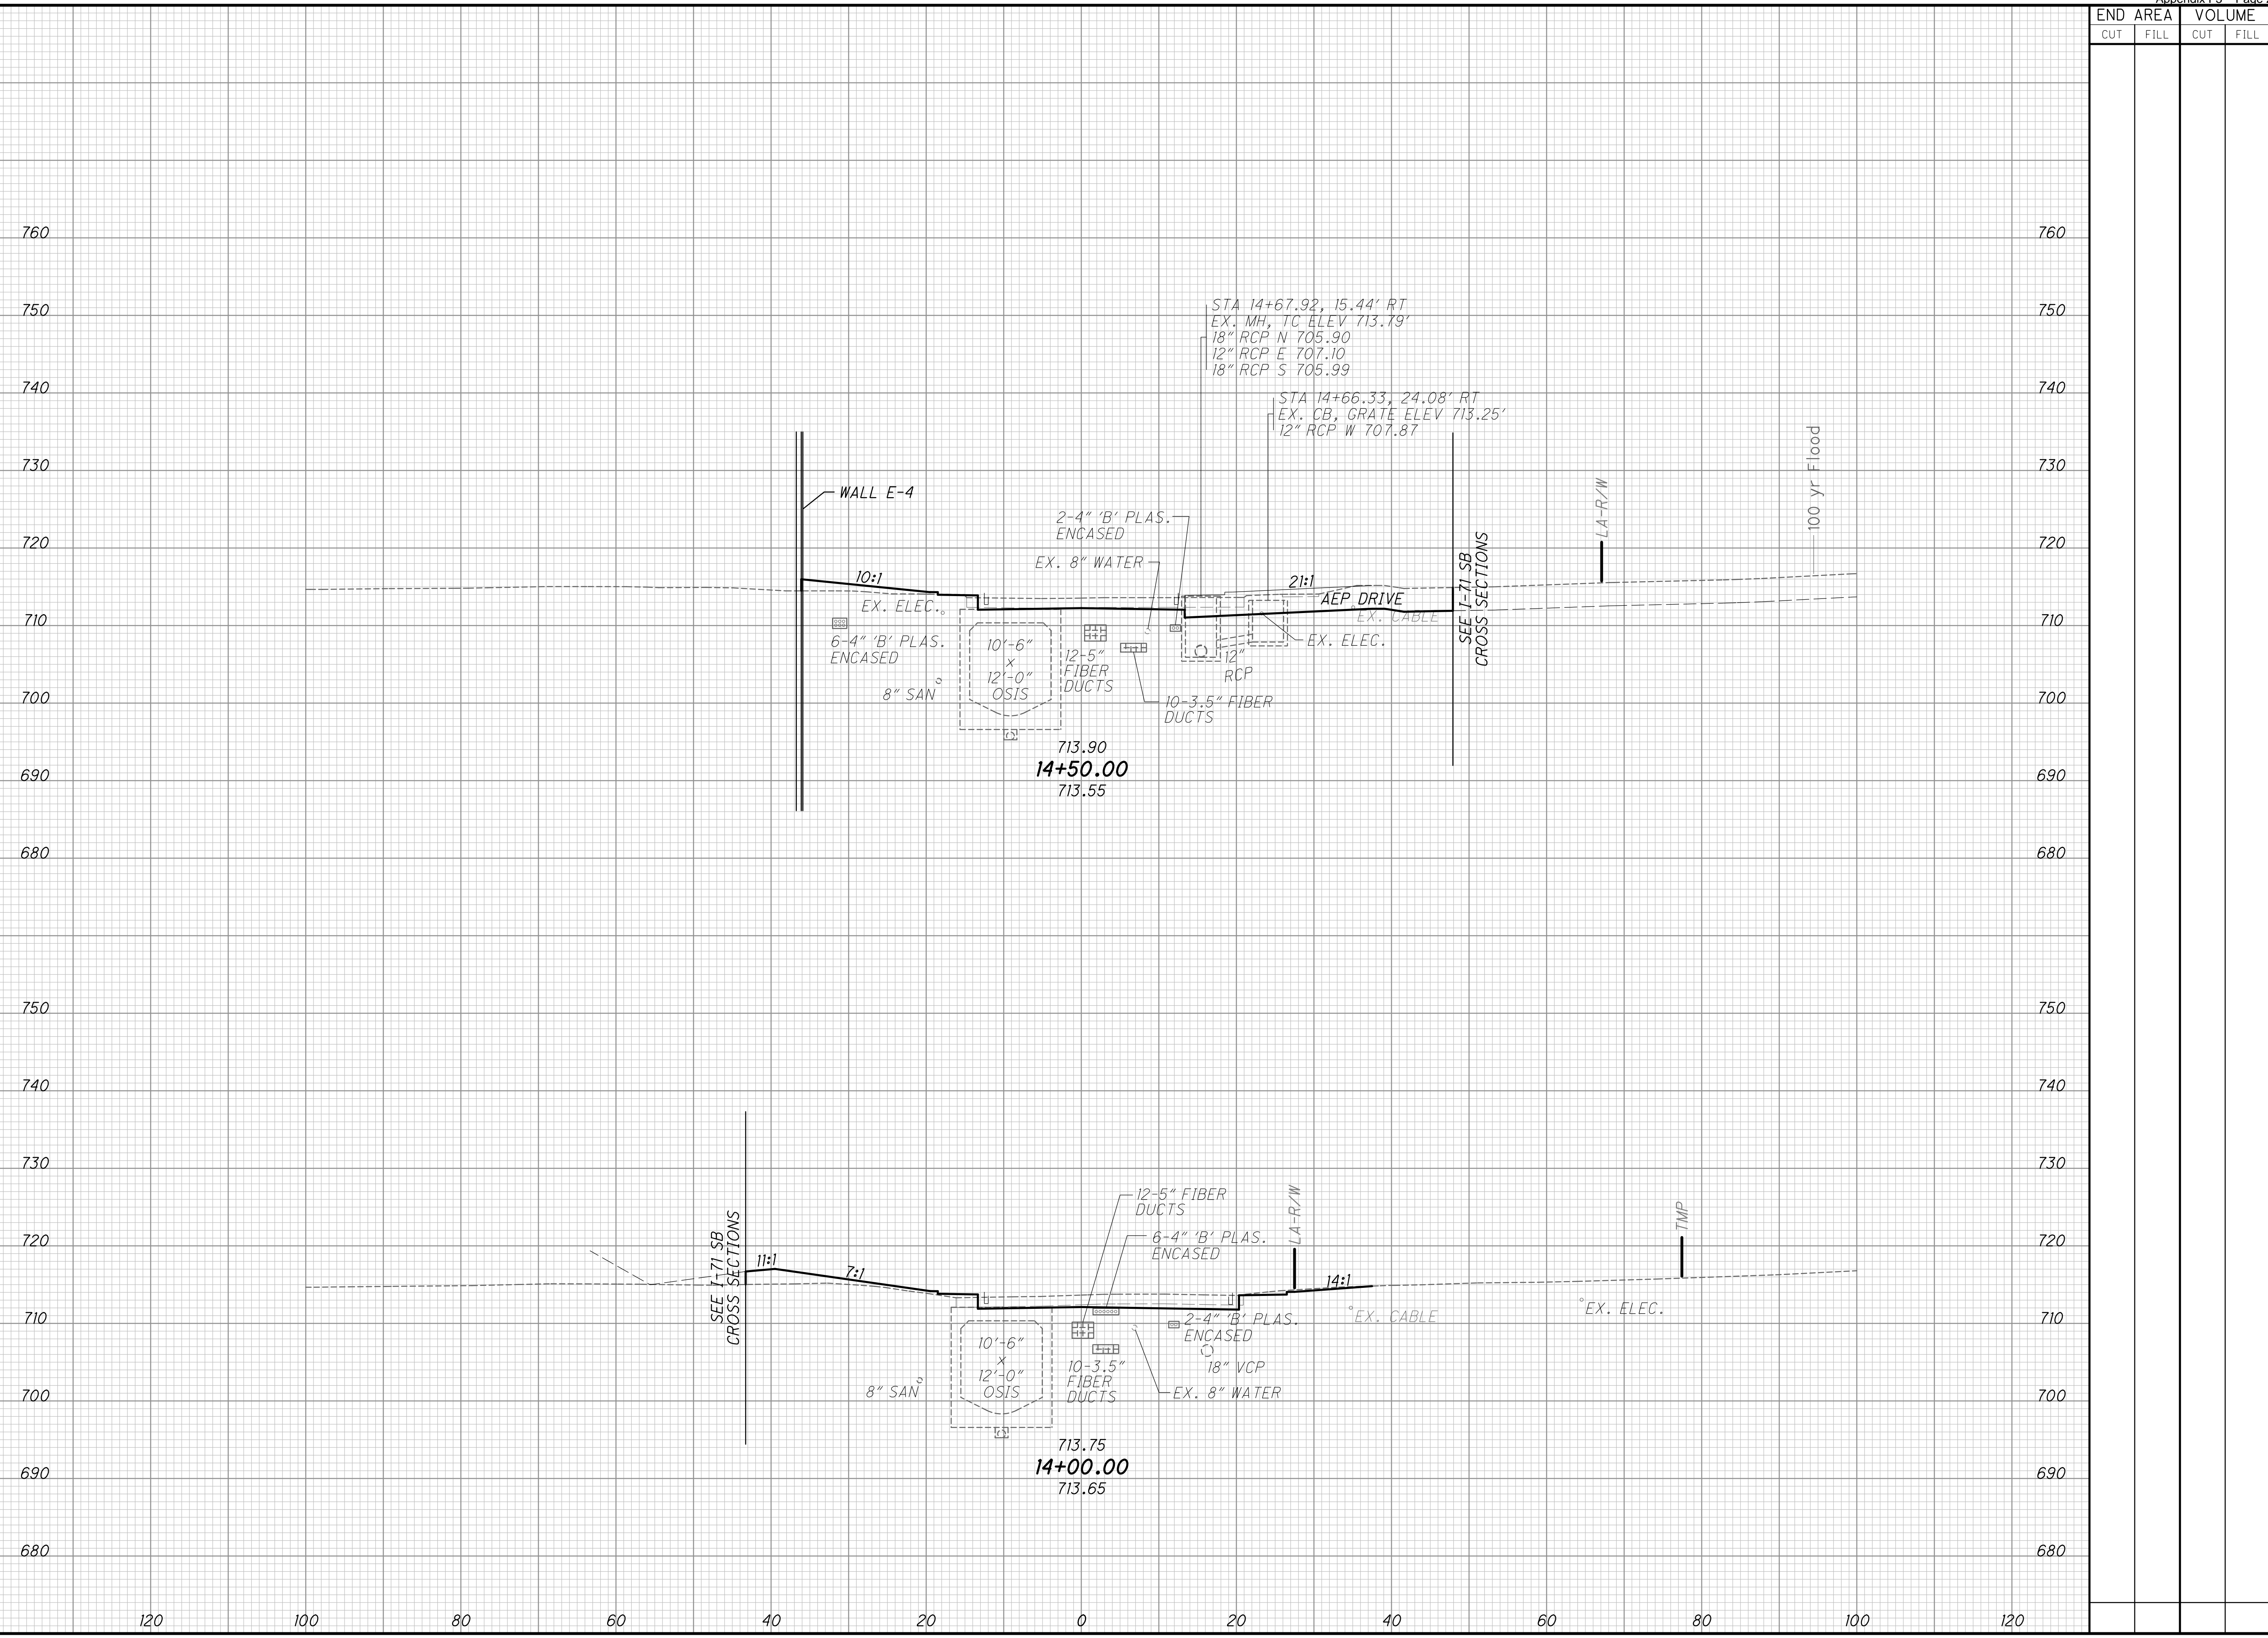


| END AREA | VOLUME | | CALCULATED | MAH | CHECKED |
|----------|--------|------|------------|-----|---------|
| | CUT | FILL | | | |
| | | | | | |
| | | | | | |
**CROSS SECTIONS SHORT ST.
STA. 14+00.00 TO STA. 14+50.00**


FRA-70-13.10

254
296

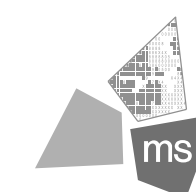

ms consultants, inc.
msconsultants.com

Ohio DOT Workspace
70171 East Interchange 6A
www.msconsultants.com

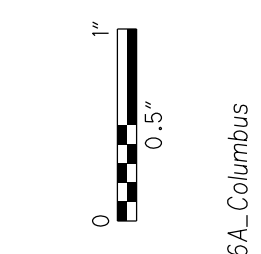

UCF: omd\VB
PCF: 60-06634-6A_Columbus


Batchplot Spec: \0330share\160\06634-6A\standards\plot\batchplot.spc
Pen Table: S:\std\plotting\usn\VB\pen\VB...ms_std.tbl
Plot Driver: S:\std\plotting\usn\VB\PDF.plt

34" x 22"

Model: XS_SHEET_2+36.27_TO_3+00.00 View: SHEET
Printed: 2/24/2015 @ 1:44:04 PM By: owhite
File: \0330share\160\06634-6A\roadway_sheets\89444\XS10.dgn

| SEEDING | |
|-----------|----------|
| END WIDTH | SO. YDS. |
| | |

| END AREA | | VOLUME | | CALCULATED MAH | CHECKED |
|----------|------|--------|------|----------------|---------|
| CUT | FILL | CUT | FILL | | |
| | | | | | |

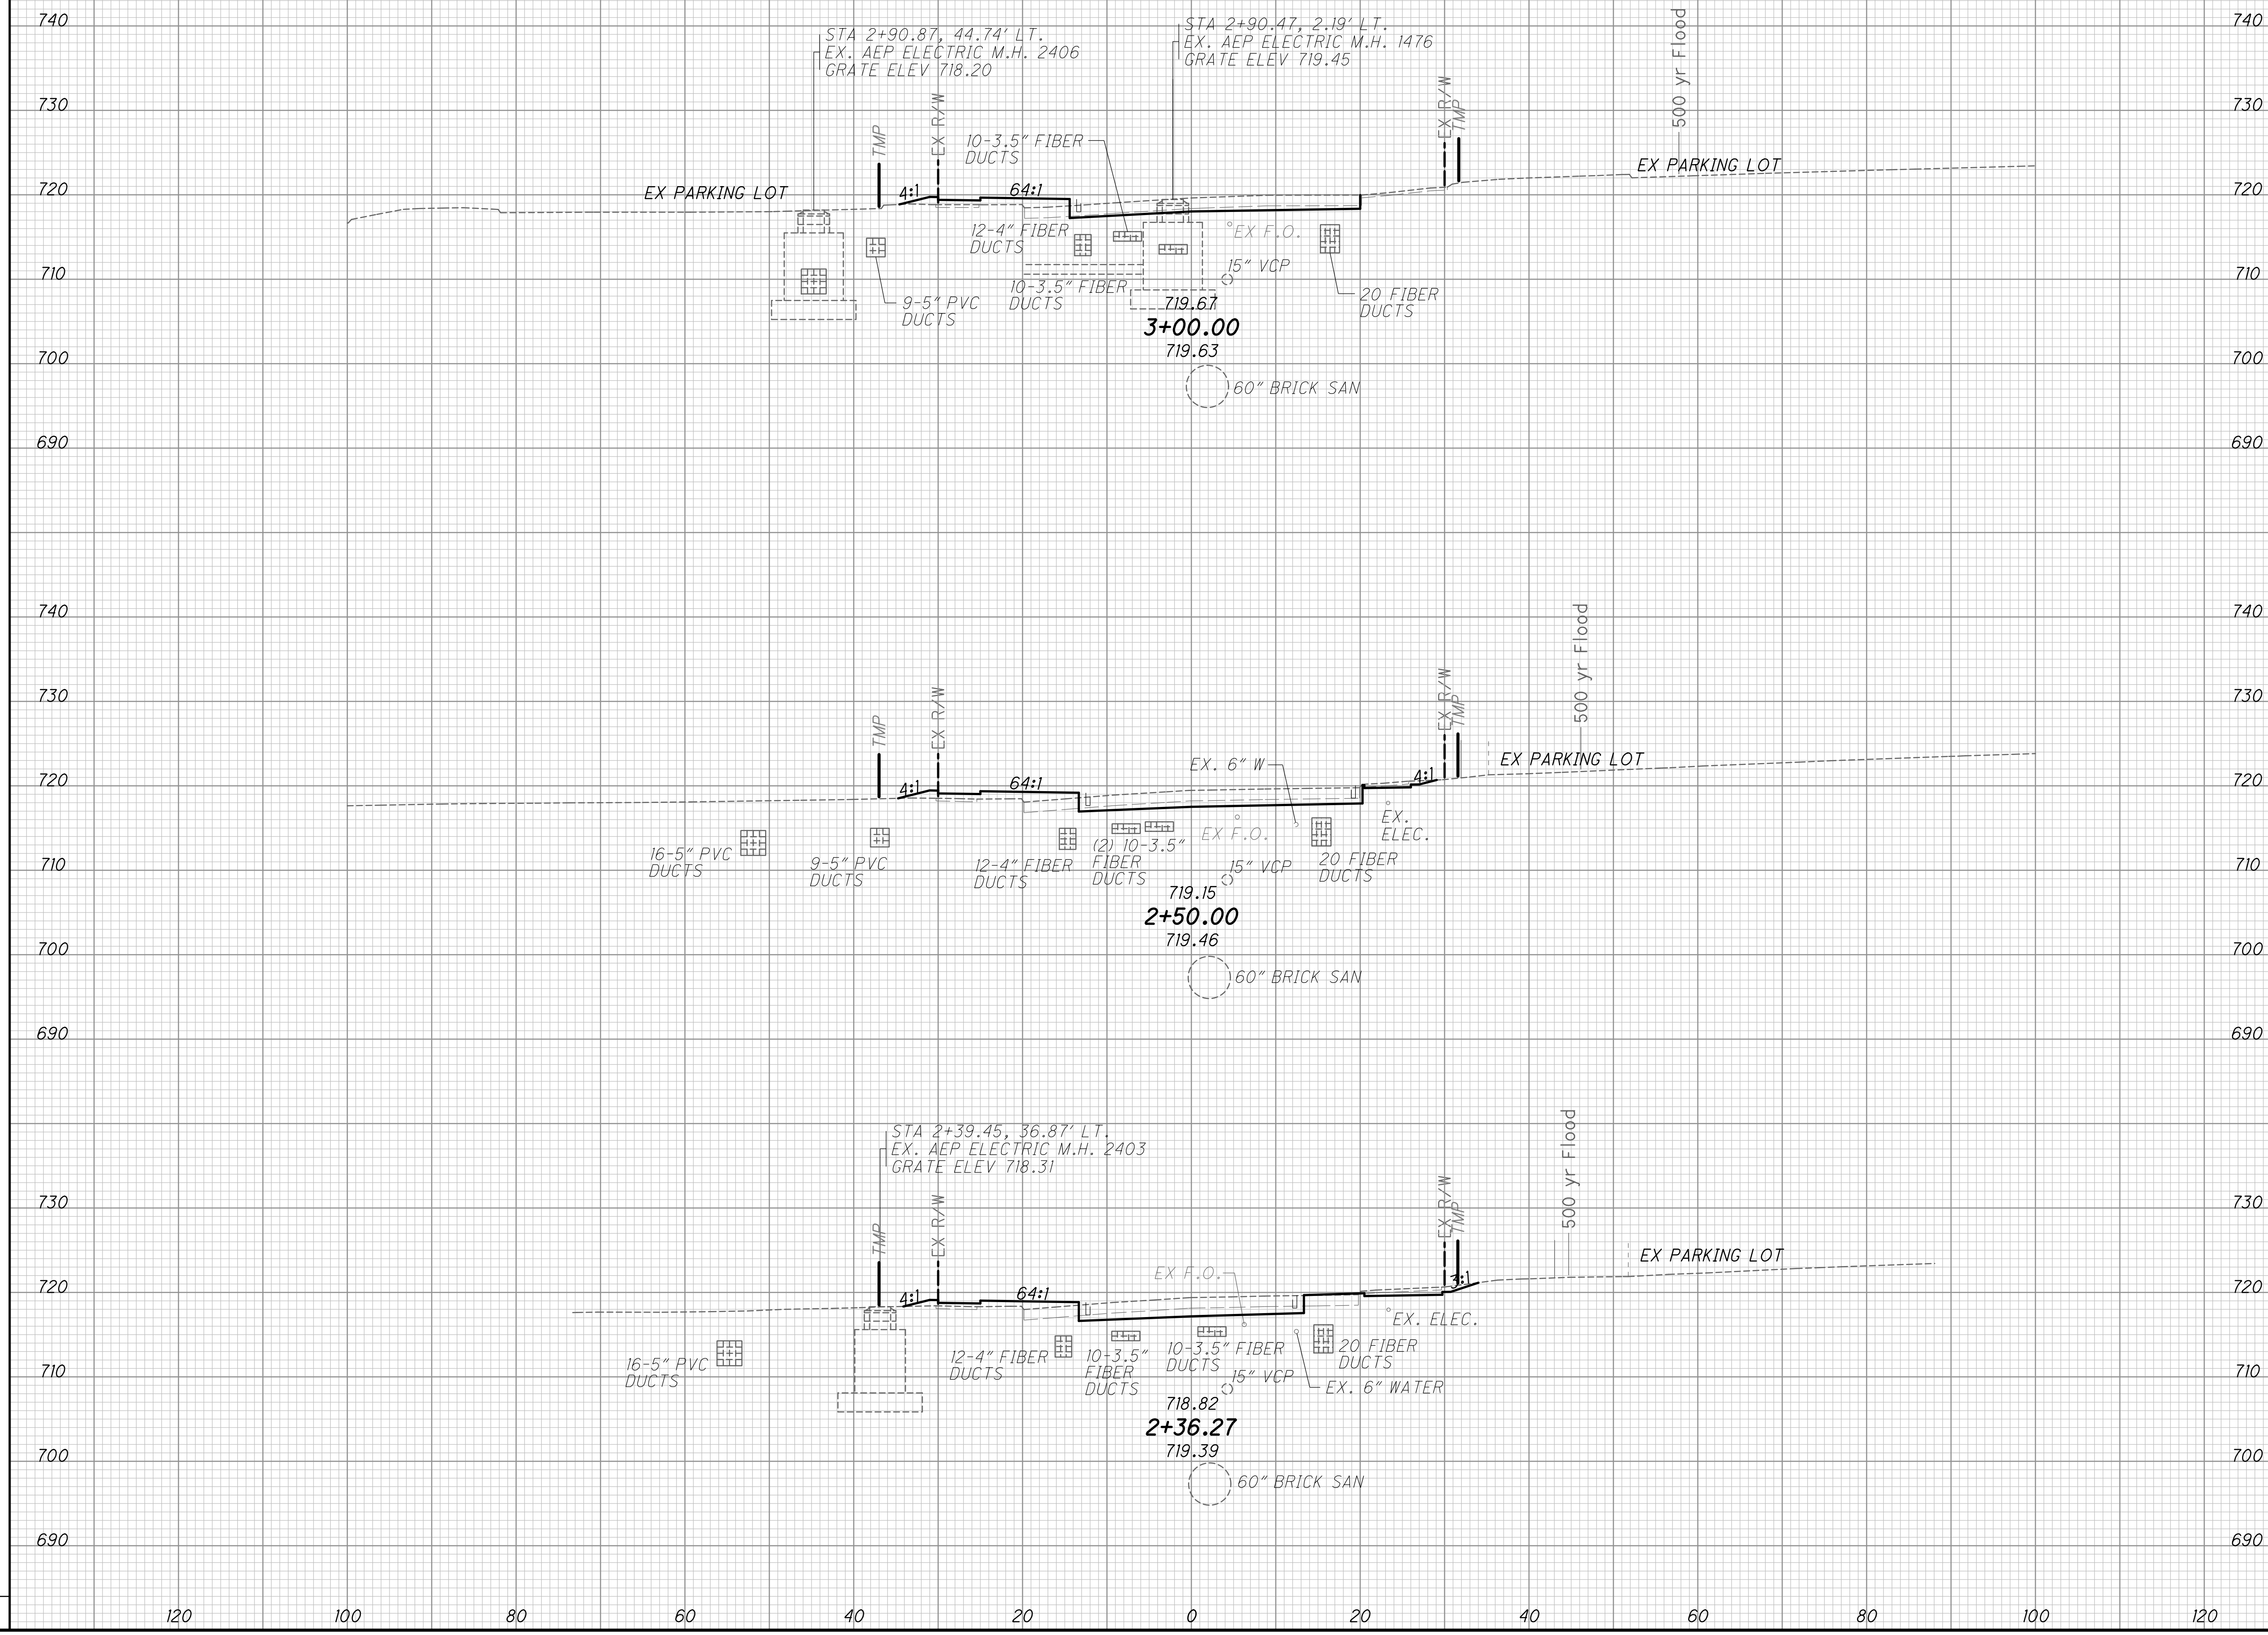


**CROSS SECTIONS CIVIC CENTER
STA. 2+36.27 TO STA. 3+00.00**

FRA-70-13.10


256
296

PLOT.CEL

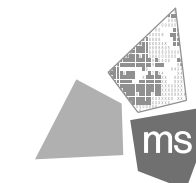


ms consultants, inc.
msconsultants.com

Ohio DOT Workspace
70171 East Interchange 6A
www.msconsultants.com

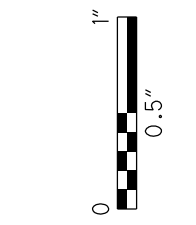


UCF: omd\VB
PCF: 60-06634-6A_Columbus

Batchplot Spec: \0330share\60\06634-6A\standards\plot\batchplot1.spc
Pen Table S:\std\plotting\usn\VB\pen\VB_ms_std.tbl
Plot Driver S:\std\plotting\usn\VB\PDF\plc1g

 


34" x 22"

 

Model: XS_SHEET_3+12.00
Printed: 2/24/2015 @ 1:44:05 PM
By: owhite
File: \0330share\60\06634-6A\roadway_sheets\89444XS10.dgn

SEEDING

| END WIDTH | SO. YDS. |
|-----------|----------|
| 120 | |
| 100 | |
| 80 | |
| 60 | |
| 40 | |
| 20 | |
| 0 | |
| 20 | |
| 40 | |
| 60 | |
| 80 | |
| 100 | |
| 120 | |

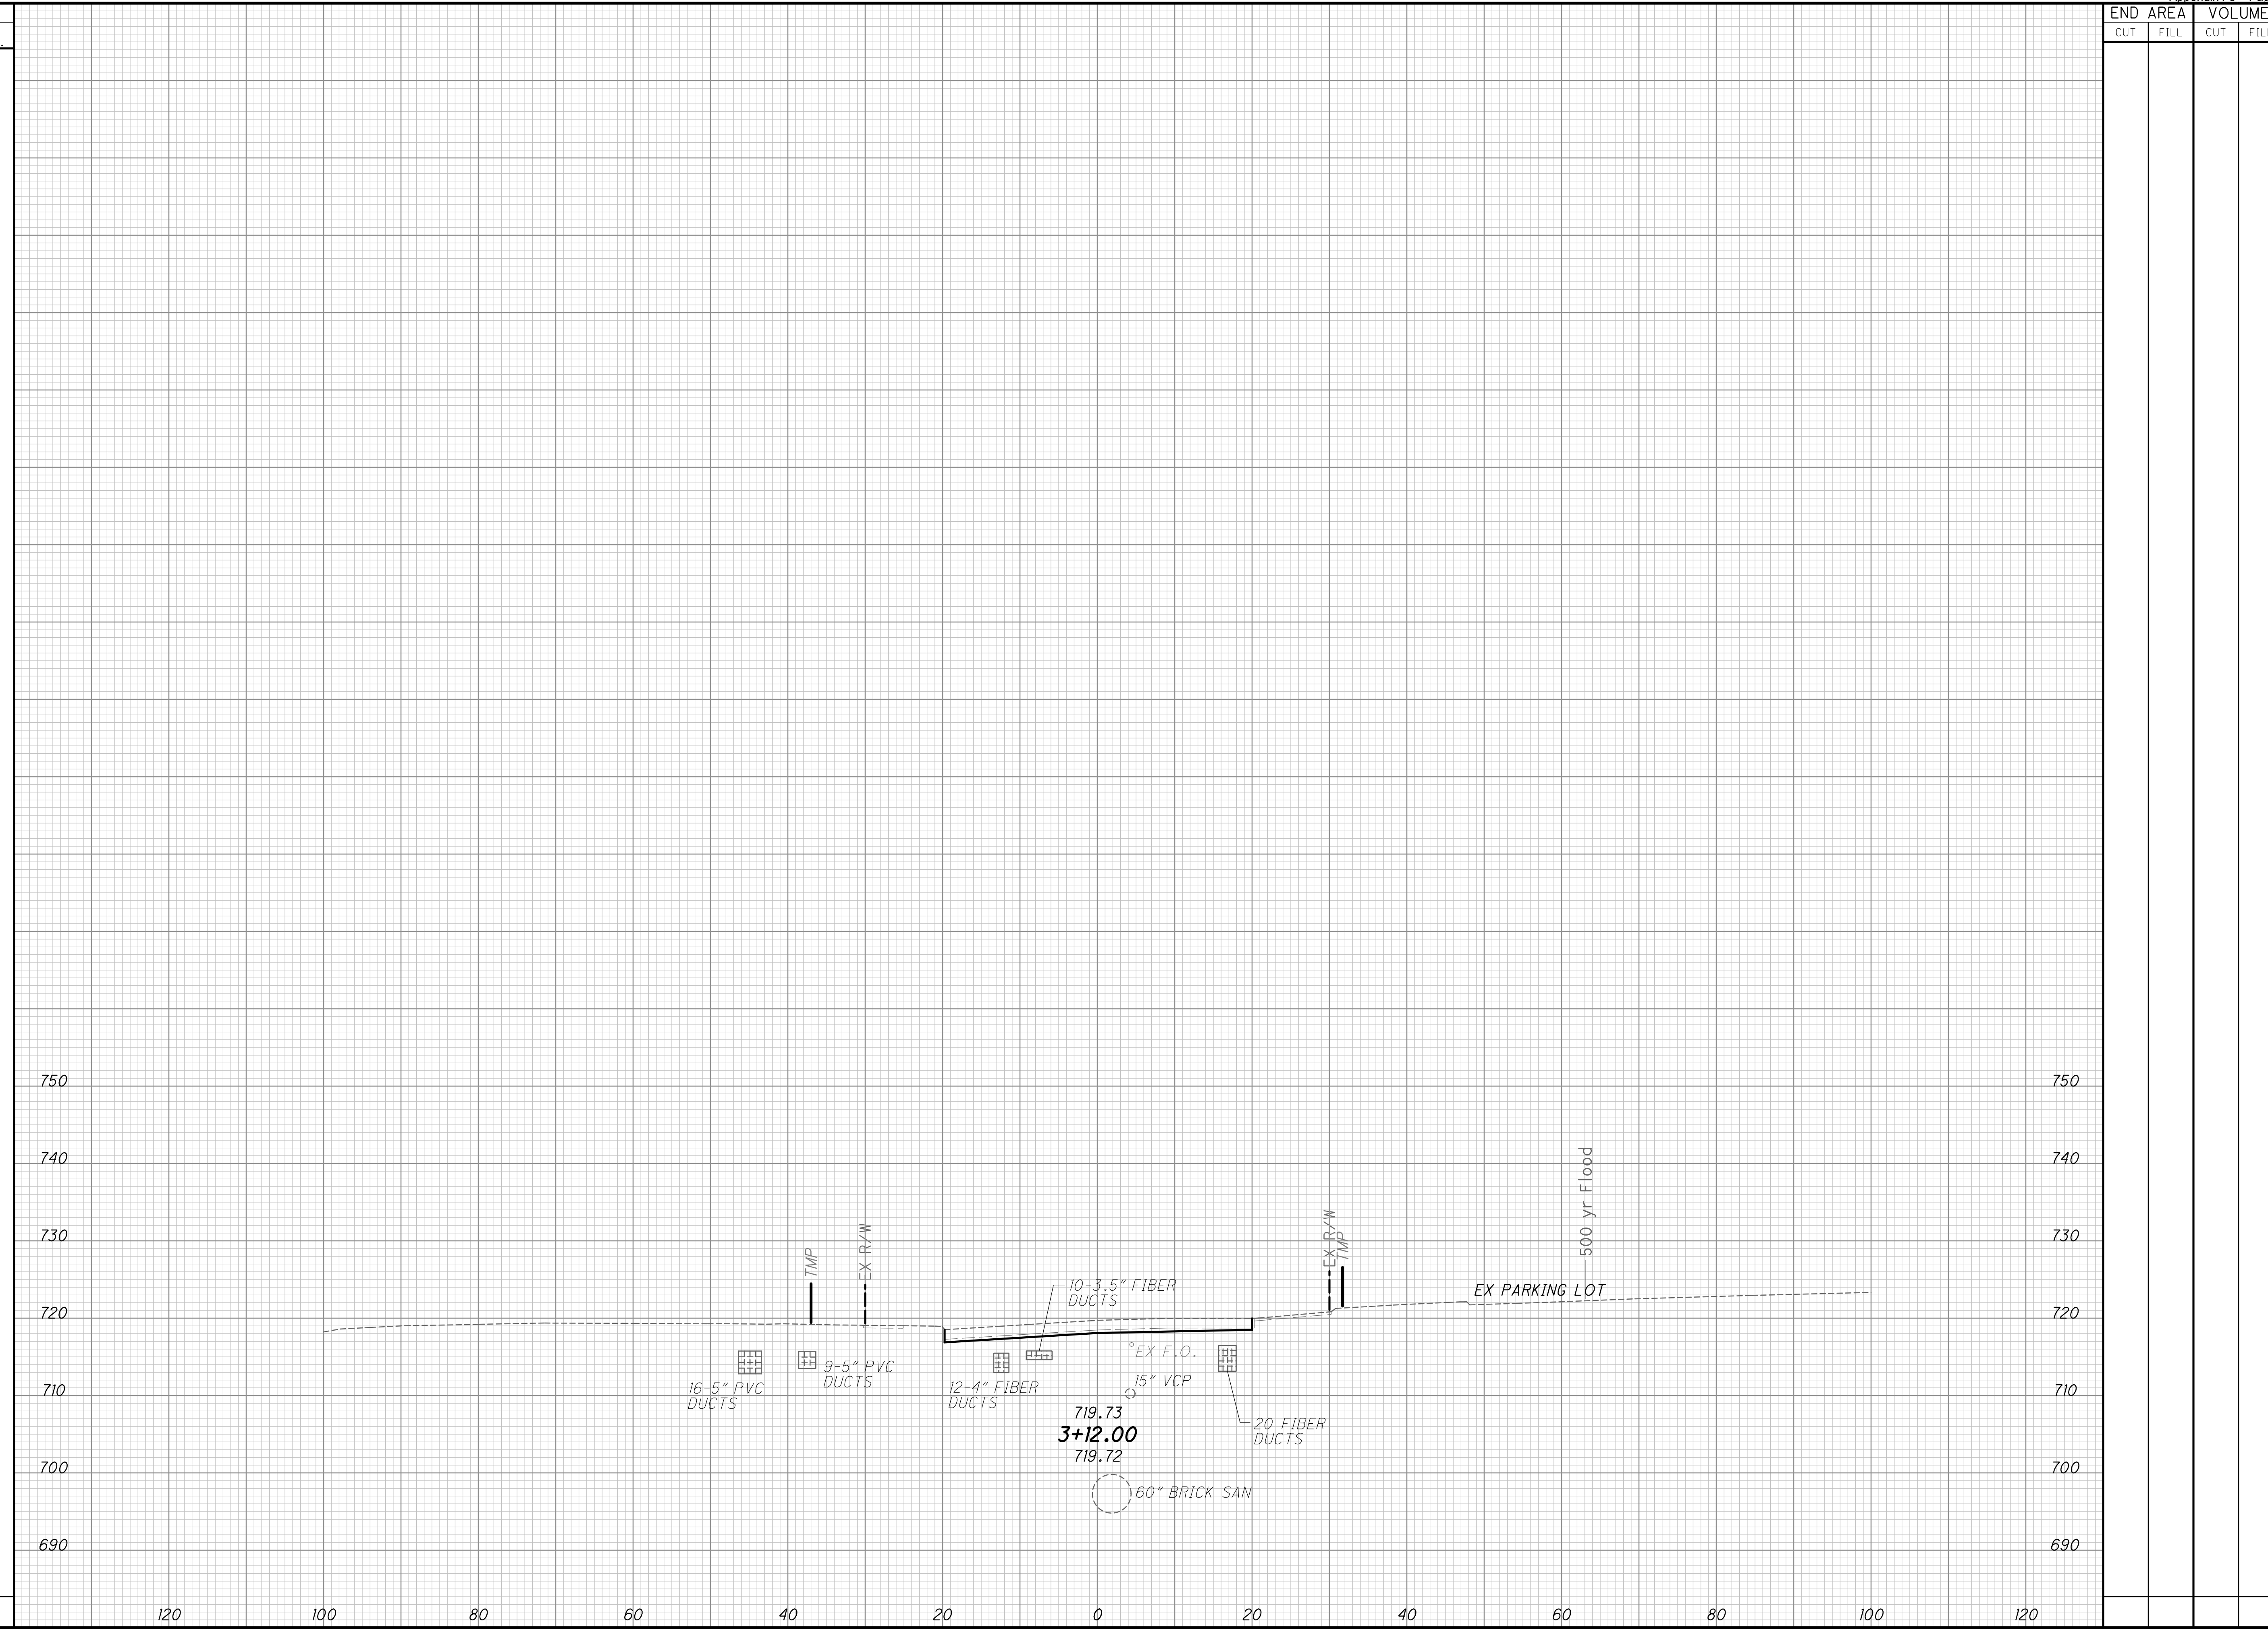


| END AREA | | VOLUME | | CALCULATED MAH | CHECKED |
|----------|------|--------|------|----------------|---------|
| CUT | FILL | CUT | FILL | | |
| | | | | | |

CROSS SECTIONS CIVIC CENTER
STA. 3+12.00

FRA-70-13.10


257
296

PLOT.CEL

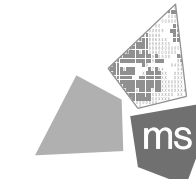


ms consultants, inc.
msconsultants.com

Ohio DOT Workspace
70171 East Interchange 6A
www.msconsultants.com

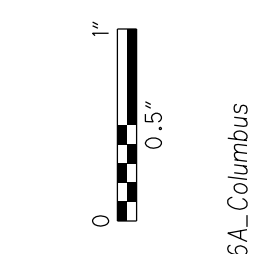


UCF: omd\VB
PCF: 60-06634_6A_Columbus

Batchplot Spec: \0330share\60\06634_6A\standards\plott\batchplot.spc
Pen Table: S:\std\plott\usn\VB\pen\VB_ms_std.tbl
Plot Driver: S:\std\plott\usn\VB\PDF.plt

 

34" x 22"

 

Model: XS_SHEET_3+27.03_TO_3+42.00 View: SHEET
Printed: 2/24/2015 @ 1:44:05 PM By: owhite
File: \0330share\60\06634_6A\roadway\sheets\89444XS011.dgn

SEEDING

| END WIDTH | SO. YDS. |
|-----------|----------|
| 120 | |
| 100 | |
| 80 | |
| 60 | |
| 40 | |
| 20 | |
| 0 | |
| 20 | |
| 40 | |
| 60 | |
| 80 | |
| 100 | |
| 120 | |


| END AREA | | VOLUME | |
|----------|------|--------|------|
| CUT | FILL | CUT | FILL |
| | | | |


| CALCULATED | CHECKED |
|------------|---------|
| | |

CROSS SECTIONS JEWETT ST.
STA. 3+27.03 TO STA. 3+42.00

FRA - 70-13.10

258
296

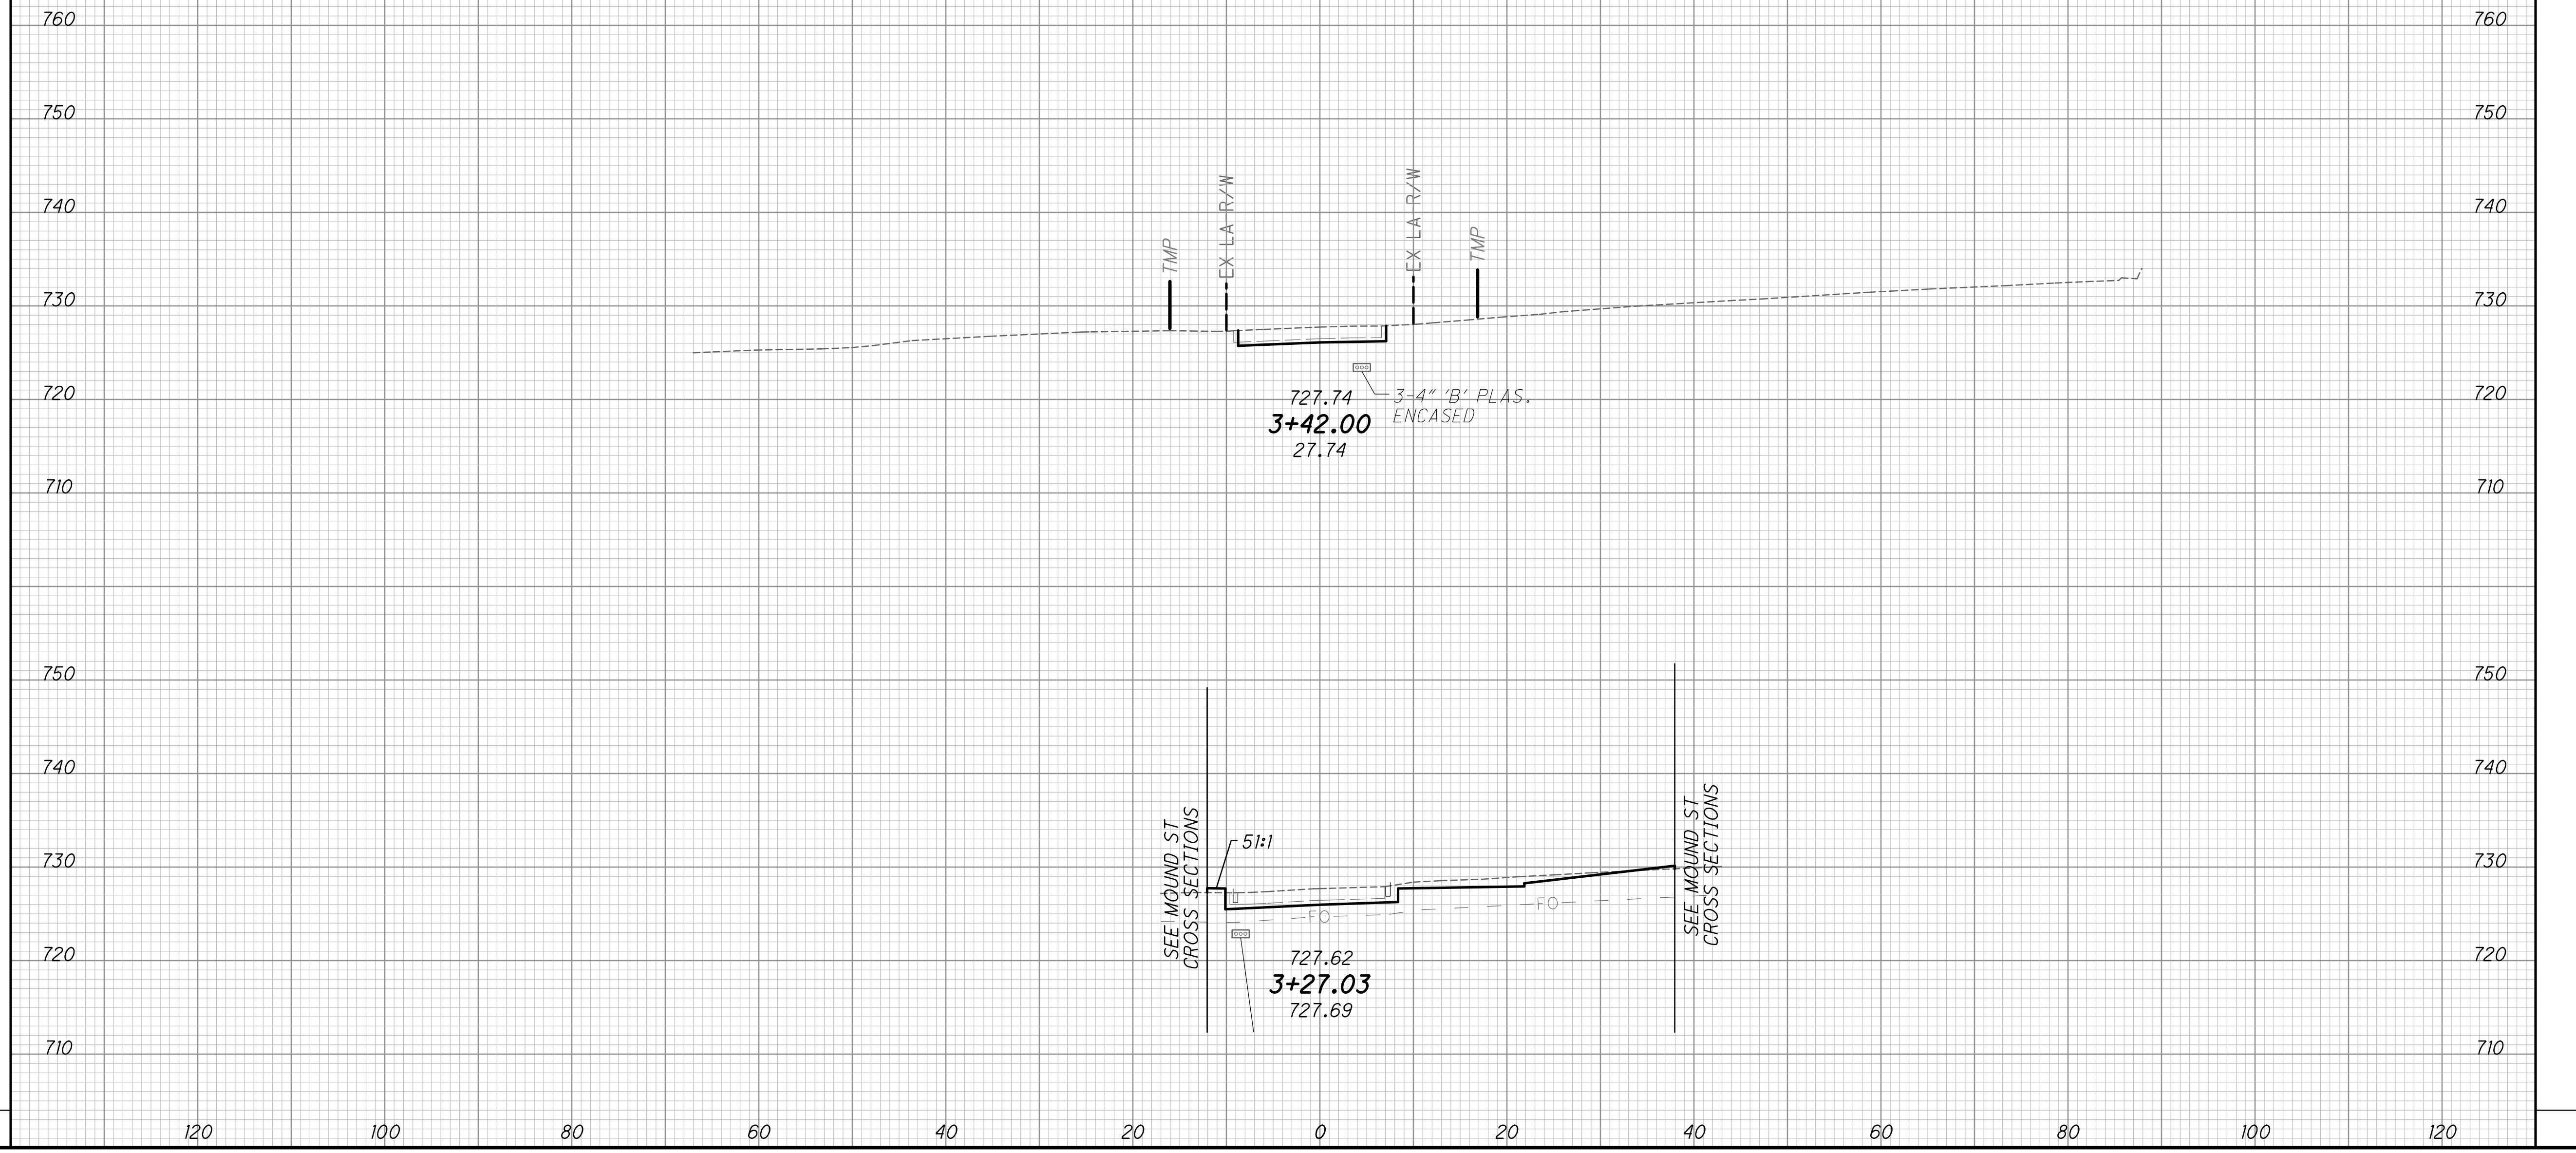

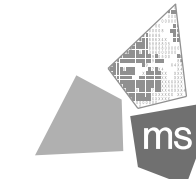

Ohio DOT Workspace
70171 East Interchange 6A
www.msconsultants.com

1" = 10' 0.5"

UCF: otdo1/81
PCF: 60-06634_6A_Columbus

Batchplot Spec: \0330share\160\06634_6A\standards\plot\batchplot.spc
Pen Table S:\std\plotting\usn\81\pen\81.ms_std.tbl
Plot Driver S:\std\plotting\usn\81\PDF.plt/cfg

34" x 22"

Model: XS_SHEET_5+22.07_TO_5+45.00 View: SHEET
Printed: 2/24/2015 @ 1:44:06 PM By: owhite
File: \0330share\160\06634_6A\roadway\sheets\89444\XS02.dgn

| SEEDING | |
|-----------|----------|
| END WIDTH | SO. YDS. |
| | |


| END AREA | | VOLUME | |
|----------|------|--------|------|
| CUT | FILL | CUT | FILL |
| | | | |

| CALCULATED MAH | CHECKED |
|----------------|---------|
| | |

CROSS SECTIONS LUDLOW ST.
STA. 5+22.07 TO STA. 5+45.00

FRA -70-13.10

259
296

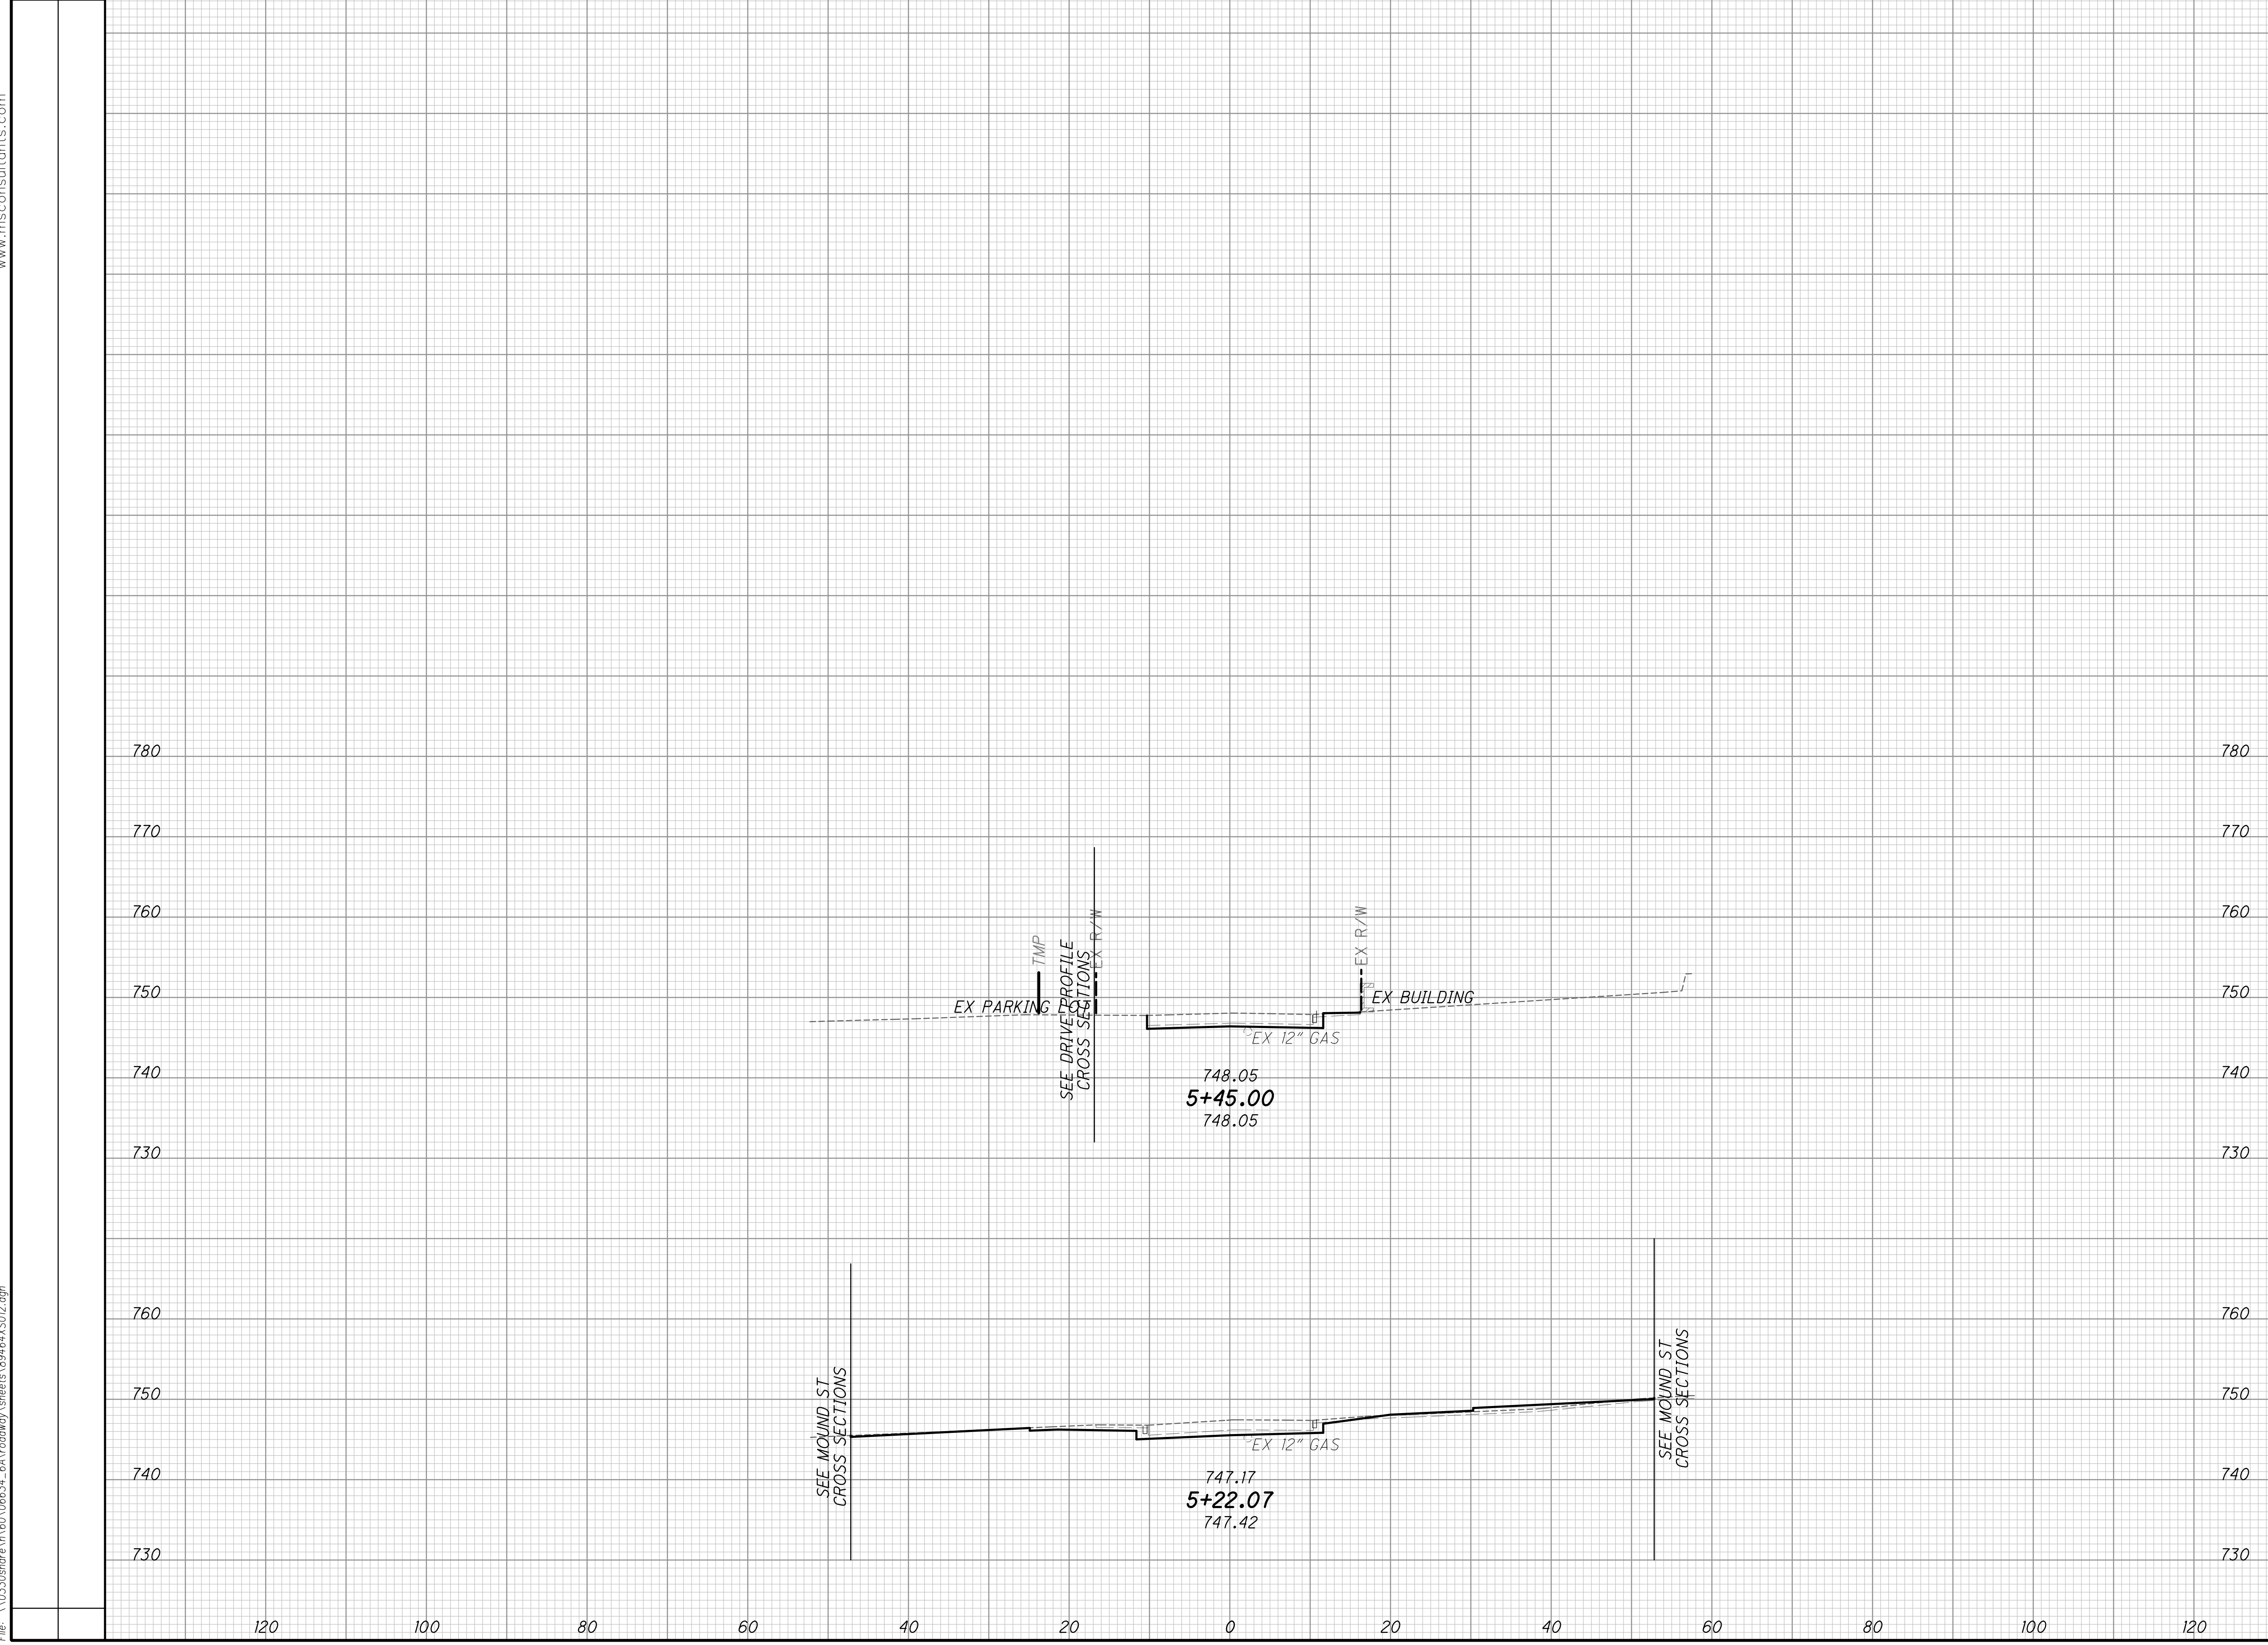

| | |
|-----|-----|
| 780 | 780 |
| 770 | 770 |
| 760 | 760 |
| 750 | 750 |
| 740 | 740 |
| 730 | 730 |
| 760 | 760 |
| 750 | 750 |
| 740 | 740 |
| 730 | 730 |
| 120 | 120 |
| 100 | 100 |
| 80 | 80 |
| 60 | 60 |
| 40 | 40 |
| 20 | 20 |
| 0 | 0 |
| 20 | 20 |
| 40 | 40 |
| 60 | 60 |
| 80 | 80 |
| 100 | 100 |
| 120 | 120 |