


1 SOUTH ELEVATION - BRIDGE - US68  
 1/4" = 1'-0"

NOTE:  
 TYPICAL SEGMENT LENGTHS:  
 4'-0", 8'-0", 12'-0", & 16'-0".  
 MODIFY LENGTH AS REQUIRED.

ADD ADDITIONAL  
 LENGTH AS REQUIRED  
 FOR COLOR SEGMENT  
 TO WRAP AROUND  
 SWITCHBACK CORNER.

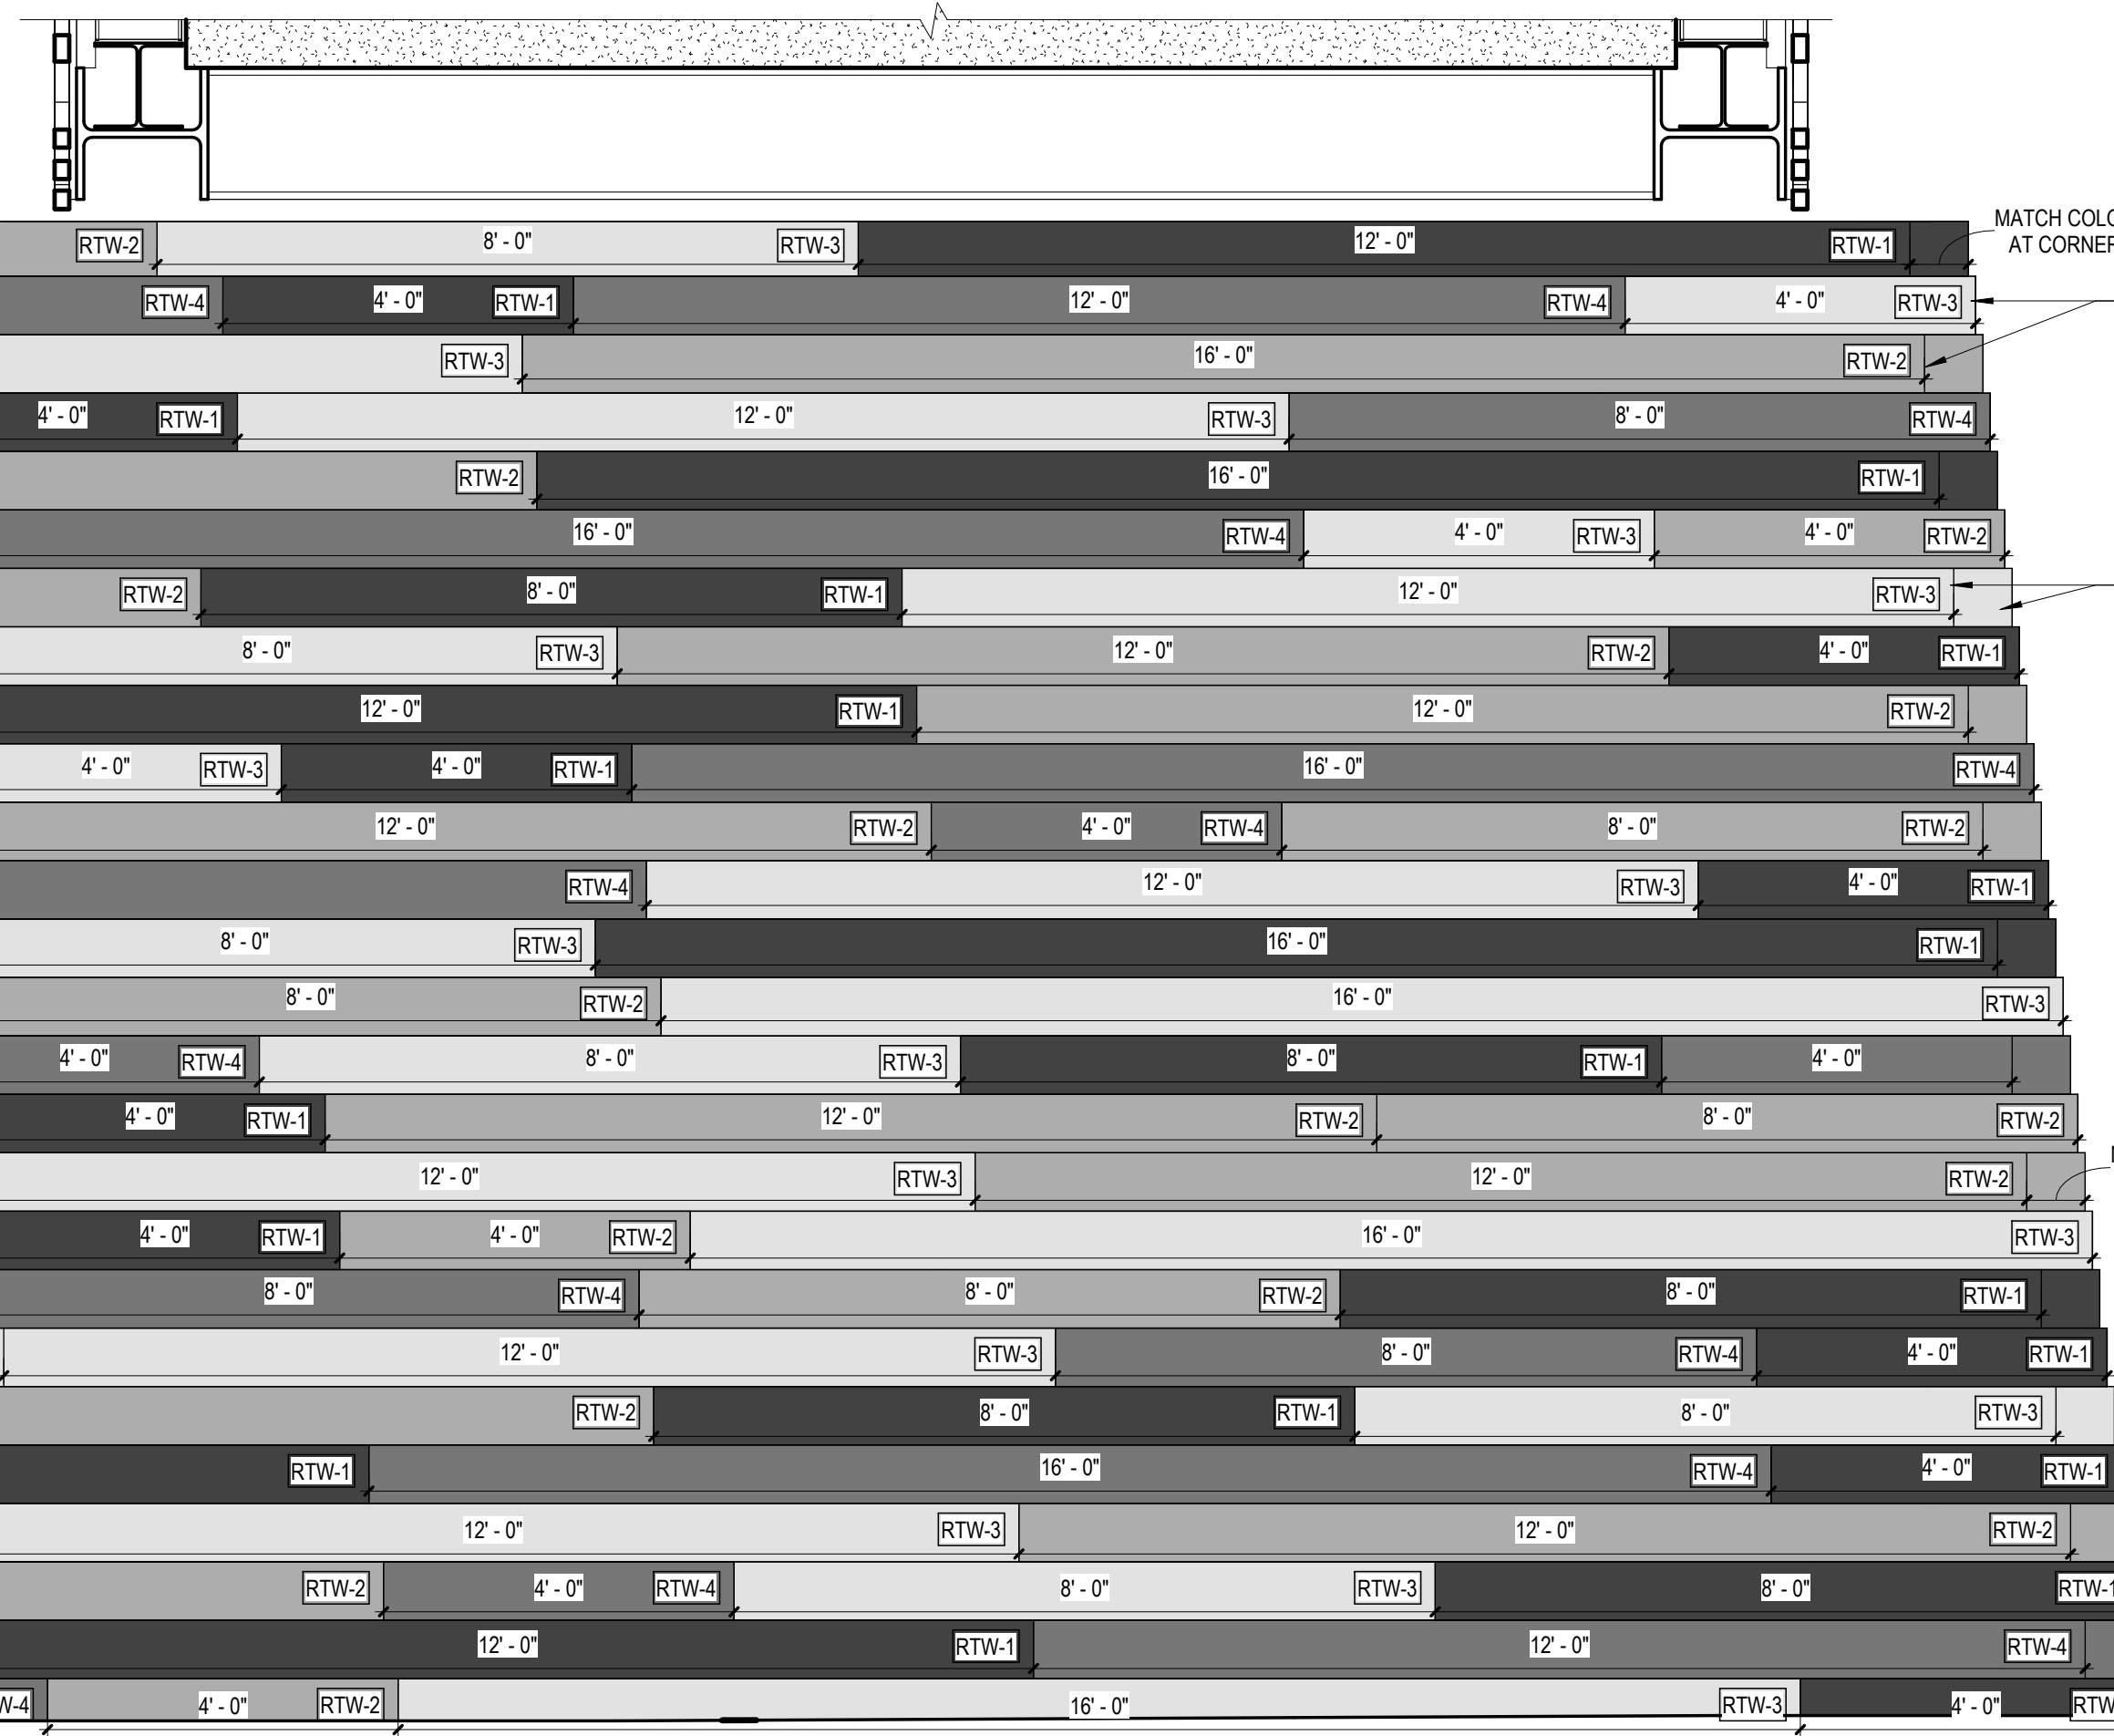


4 ELEVATION - BRIDGE RETAINING WALL  
 1/2" = 1'-0"

NOTE:  
 TYPICAL COLOR PATTERN  
 SHOWN FOR REFERENCE.  
 ALL OTHER SWITCHBACK  
 ELEVATIONS TO INCORPORATE  
 THIS COLOR PATTERN, MODIFY  
 AS REQUIRED.

FOR EACH ELEVATION, START  
 PATTERN AT ONE CORNER OF  
 SWITCHBACK. MODIFY PATTERN  
 AS REQUIRED.

MATCH COLORS OF ADJACENT  
 SEGMENT LENGTHS AT SHARED  
 CORNERS OF SWITCHBACK.

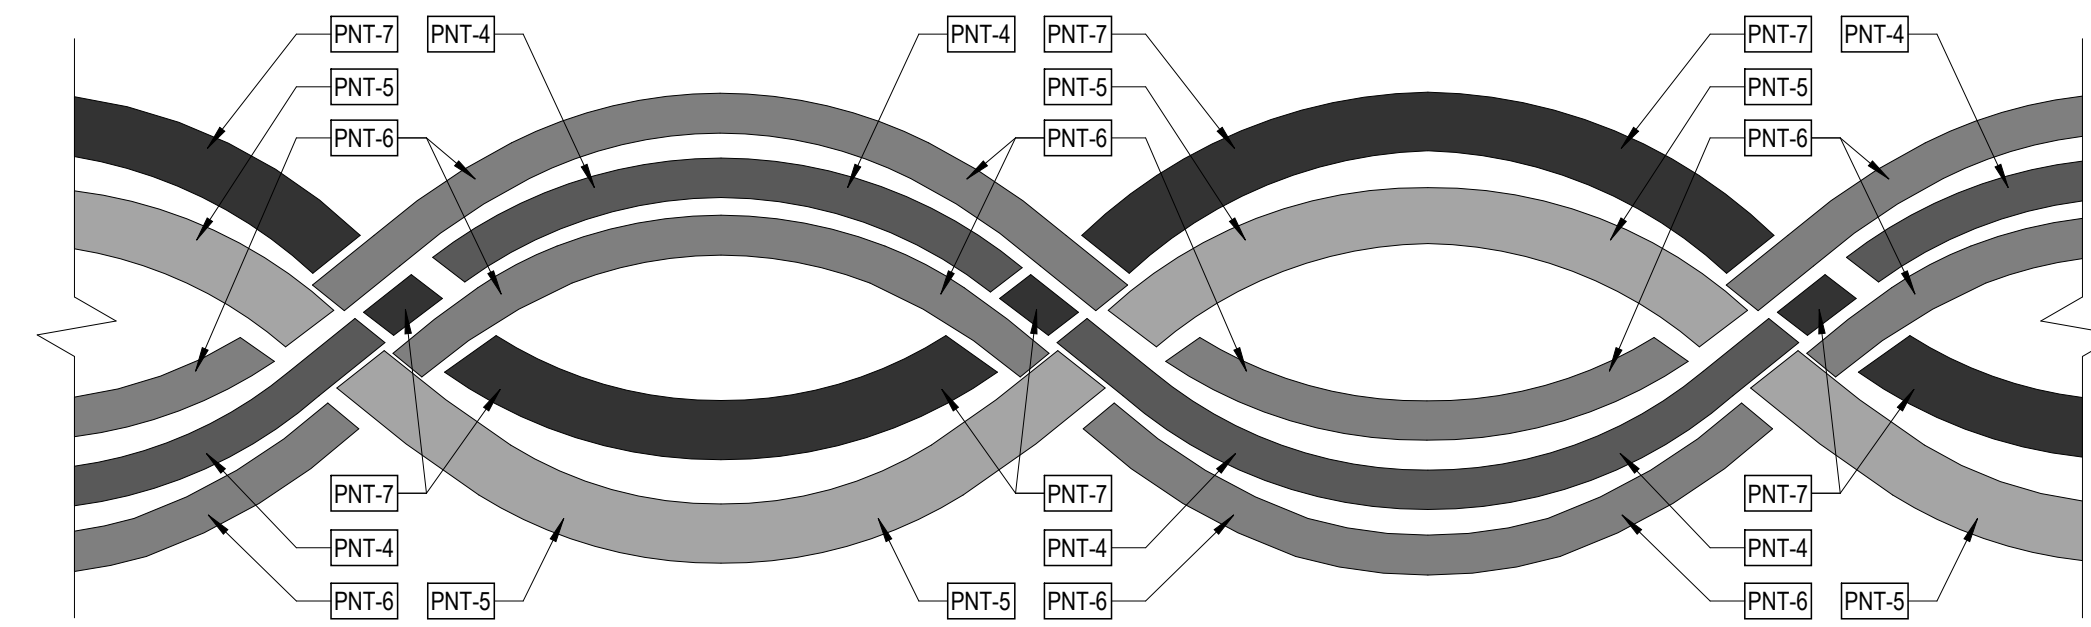

3 DETAIL - GUILLOCHE PATTERN  
 1" = 1'-0"

BRIDGE FINISH SCHEDULE		
CODE	SURFACE	DESCRIPTION
PNT-1	BRIDGE STRUCTURAL STEEL FRAMING, TRIBAL MEDALLION, FENCE, & GUARDRAIL POST	"BROWN" - AMS-STD 10076
PNT-4	GUILLOCHE PATTERN RIBBON	"AUTUMN RED" - AMS-STD 11136
PNT-5	GUILLOCHE PATTERN RIBBON	"SPRING PINK" - AMS-STD 12300
PNT-6	GUILLOCHE PATTERN RIBBON	"SUMMER ORANGE" - AMS-STD 12473
PNT-7	GUILLOCHE PATTERN RIBBON	"WINTER PURPLE" - AMS-STD 30160
PNT-13	BRIDGE LETTERING, TRIBAL MEDALLION	"LIGHT BROWN" - AMS-STD 22563
RTW-1	RETAINING WALL BLOCK	"DARK NATIONAL WALNUT" - MATCH AMS-STD 10080
RTW-2	RETAINING WALL BLOCK	"LIGHT CHERRY" - MATCH AMS-STD 32169
RTW-3	RETAINING WALL BLOCK	"LIGHT OAK" - MATCH AMS-STD 33432
RTW-4	RETAINING WALL BLOCK	"WESTERN CEDAR" - MATCH AMS-STD 10076

NOTE:  
 FINISHES ARE FOR REFERENCE ONLY. FINAL COLORS TO BE SUBMITTED FOR REVIEW AND APPROVAL.

REVISIONS

PRELIMINARY - NOT FOR CONSTRUCTION

ELEVATIONS - BRIDGE - US68

PRELIMINARY DESIGN  
 06.18.2024 PROJECT NO. 231473  
**GREAT COUNCIL STATE PARK**  
**PEDESTRIAN BRIDGE**  
 Xenia, Ohio / Greene County

SHEET NUMBER:

A4.2

DESIGNED BY:	JOB NUMBER:	AS 2000-24-001
DRAWN BY:	SCALE:	As indicated
CHECKED BY:	PERMIT DATE:	-
APPROVED BY:	DATE:	06.18.2024