
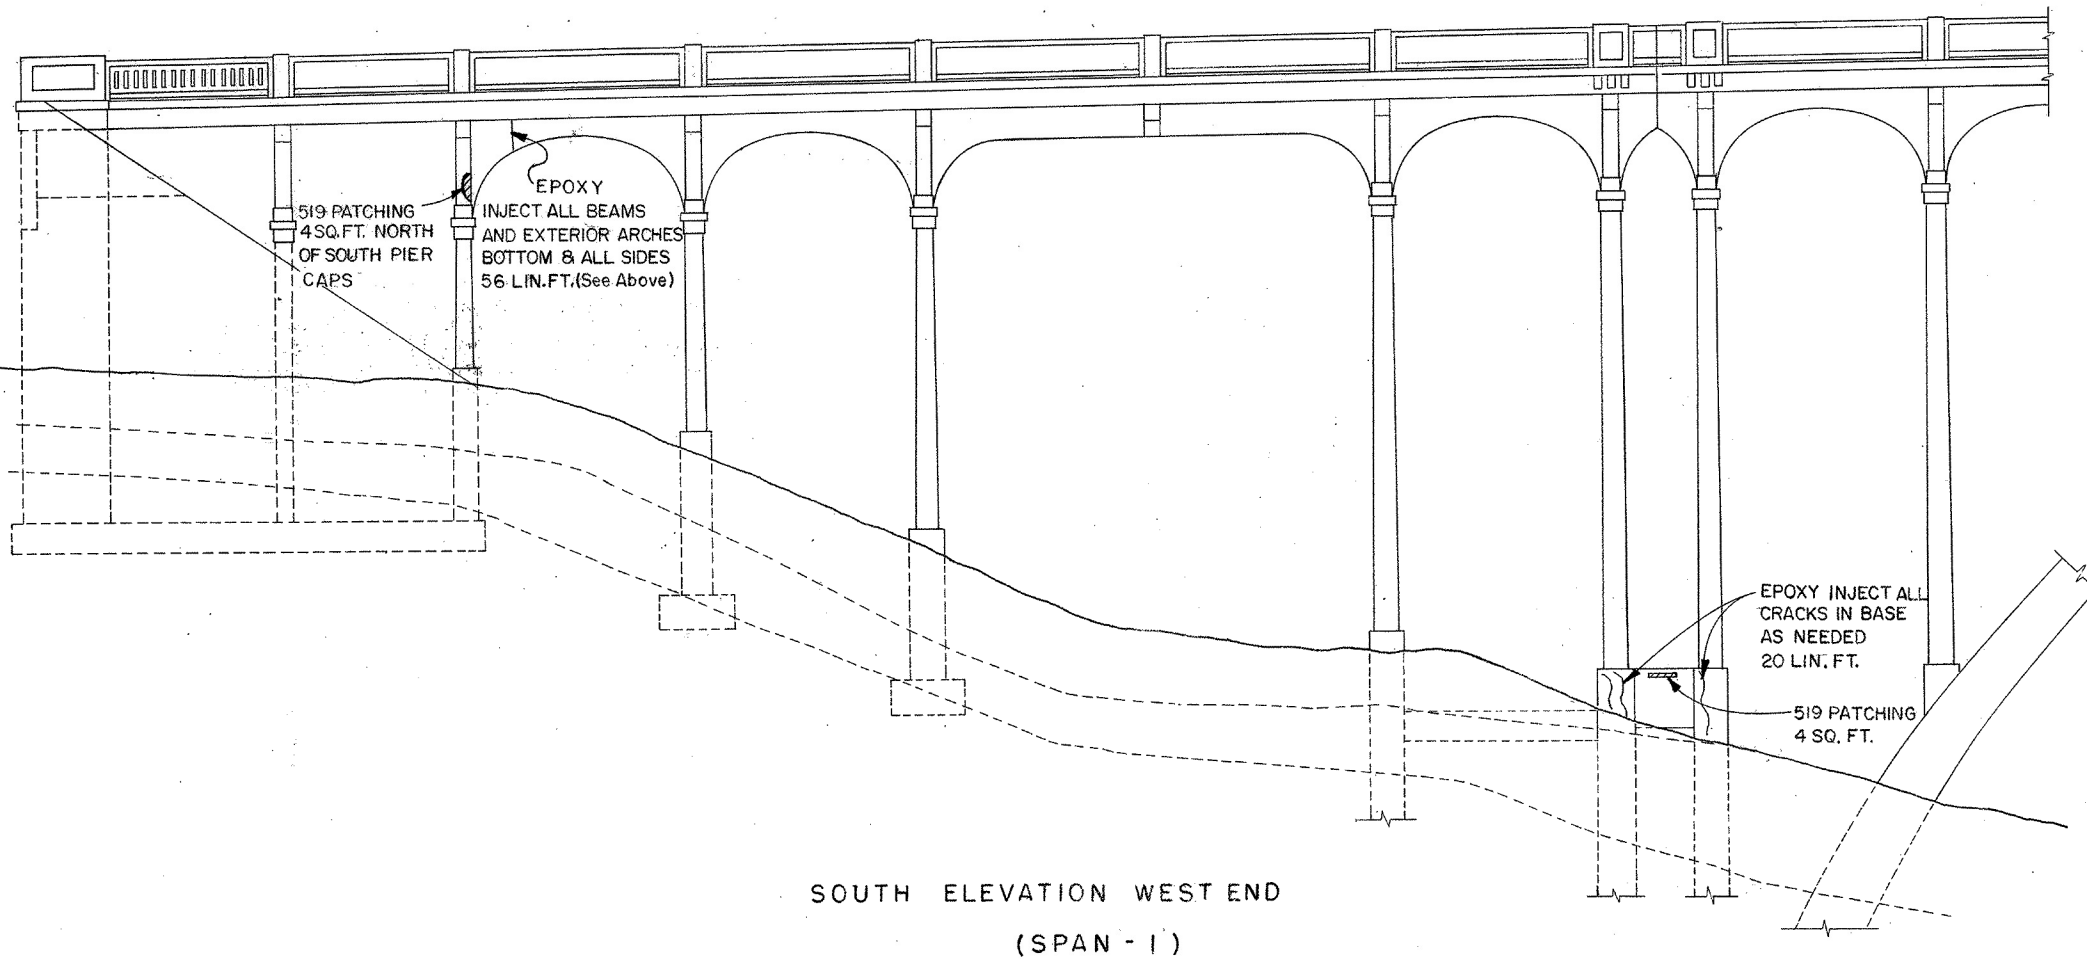


MICROFILMED
OCT 18 1985

FHWA REGION	STATE	PROJECT	
5	OHIO		

6
21

SUM-82- 0.00

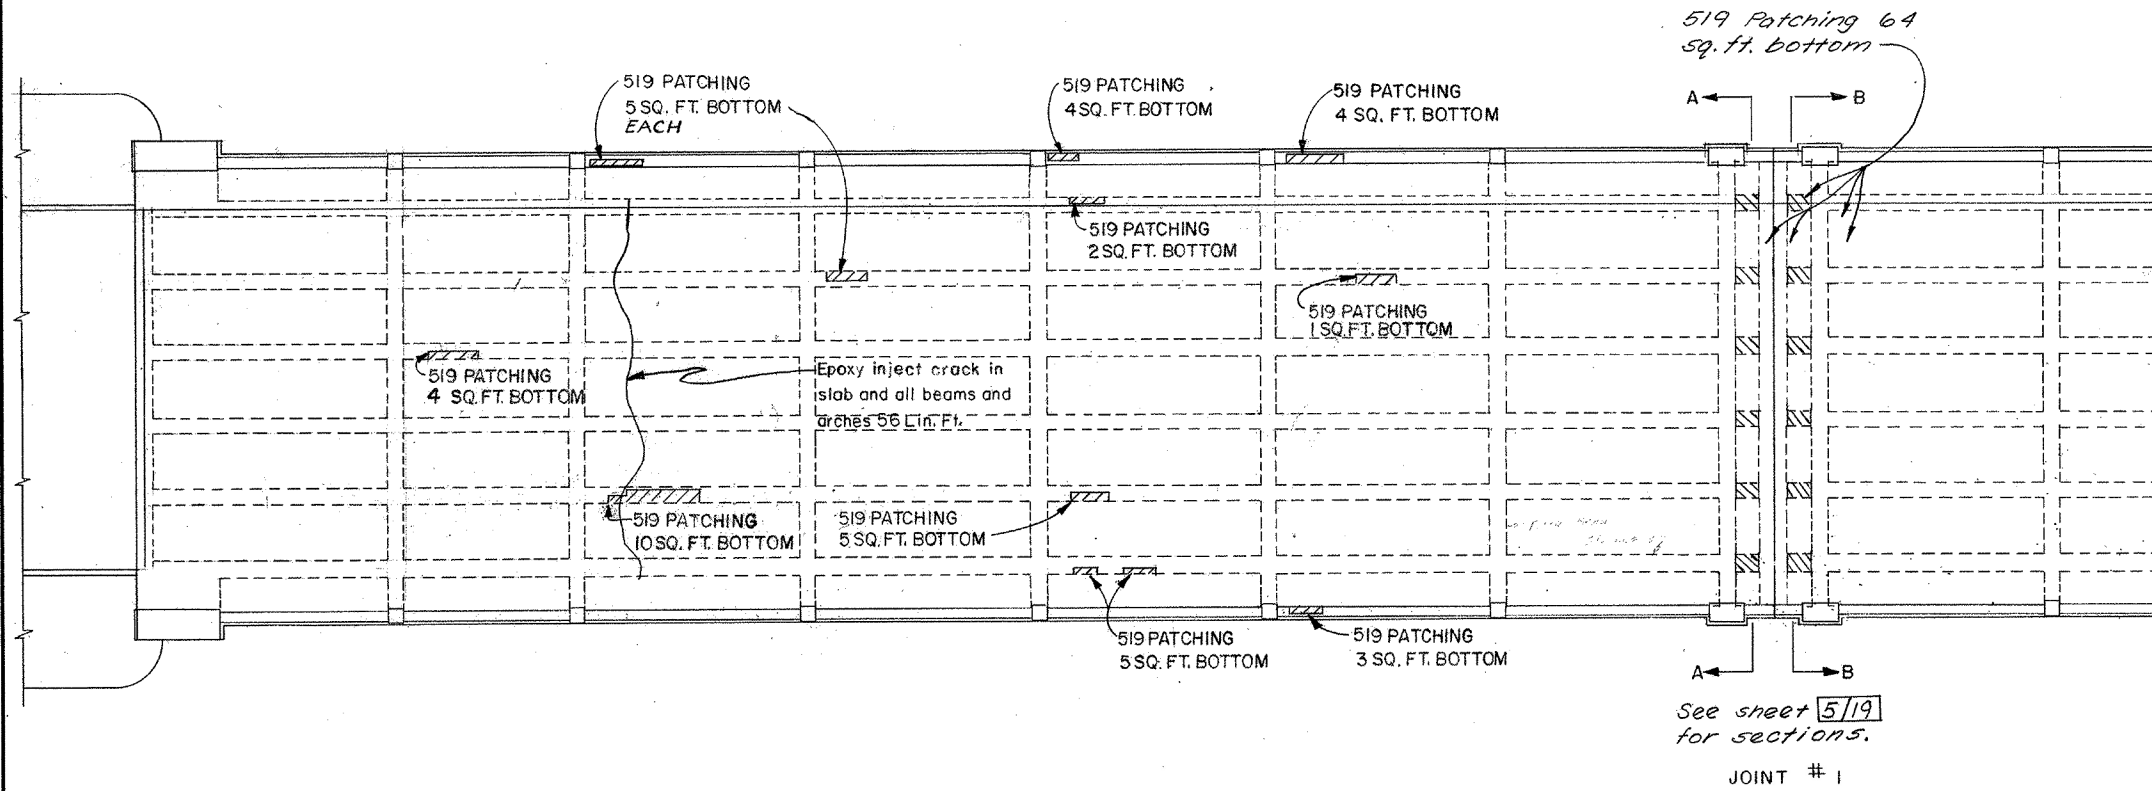

SOUTH ELEVATION WEST END
(SPAN - 1)

REPAIRS THIS SHEET		
PATCHING (SQ. FT.)		120
EPOXY INJECTION (LIN. FT.)		76

STATE OF OHIO DEPARTMENT OF TRANSPORTATION DIVISION OF HIGHWAYS BUREAU OF BRIDGES						4/19
SPAN 1 REPAIRS						
BRIDGE No. SUM 82-0000 OVER CUYAHOGA RIVER						
DESIGNED	DRAWN	TRACED	CHECKED	REVIEWED	DATE	REVISED
K.D.K.	T.G.C.		J.A.M.	W.J.J.	10-28-77	