

STATE HIGHWAY DEPARTMENT OF OHIO

BUREAU OF CONSTRUCTION

SEC. P COLUMBUS-MILLERSBURG ROAD

I.C.H. No. 23

PET. No. 3340


LICKING COUNTY

MONROE AND JERSEY TWP

FEB. 1919

LOCATION PLAN

SCALE 1" = 1 mile
PORTION TO BE IMPROVED
DETOURS

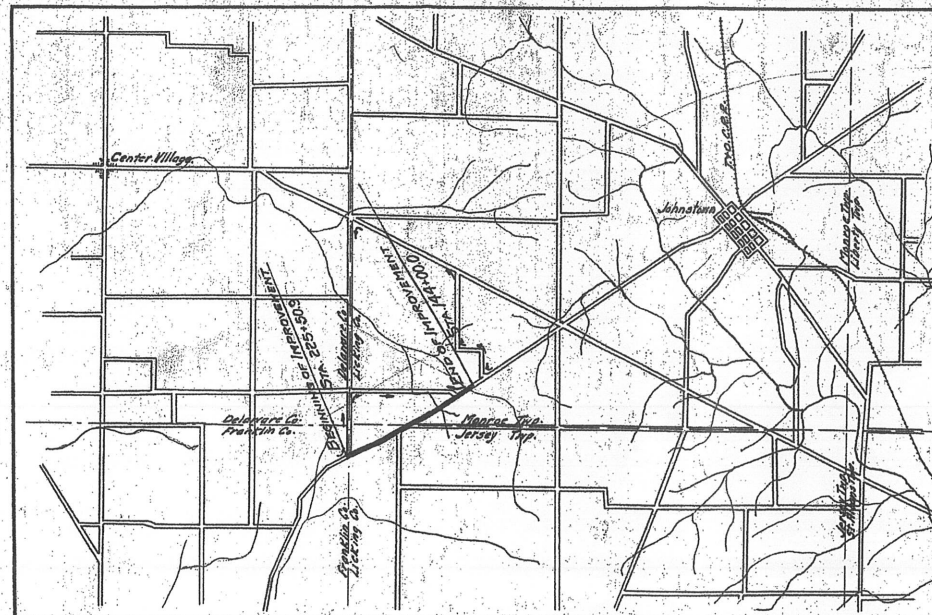

Proposed Improvement

INDEX OF SHEETS

| Sheet No. | Title Page |
|-----------|--|
| 1 | Title Page |
| 2 | Typical Cross-Section - Details of Construct |
| 3 | Plan and Profile Sta. 225+50.0 to 193 |
| 4 | " " " " 195 to 163 |
| 5 | " " " " 164 to 144 |
| 6 | Cross-Sections " 225+50.0 to 202 |
| 7 | " " " " 201 " 164 |
| 8 | " " " " 165 " 144 |

SCALES
Plan 1" = 100'
Profile (Vertical) 1" = 10'
Profile (Horizontal) 1" = 100'
Cross-Sections 1" = 5'

DATUM
U.S.G.S. B.M. Elev. 1159.621
Aluminum Tablet set in water table
4' West of main entrance to City
Hall, Johnstown, Ohio.

Approved J. L. Swartz
Date Aug 13 1919 County Surveyor

Approved Conroy M. Devix
Date 8/13/19 Division Engineer

Approved H. D. Brunning
Date Aug 24-19 Chief Highway Engineer

Approved Clinton Cowan
Date 9-2-19 State Highway Commissioner

We, the Commissioners of Licking County, hereby approve these plans and certify that the right-of-way sixty feet wide is available for the construction of the above highway.

Signed: J. C. Butt
F. W. Lake
J. E. Milesactin
Date Aug 13 1919 County Commissioners

I hereby approve these plans and declare that the making of the improvement will require the closing of the highway to traffic and that the detours will be indicated by signs as shown on the plans and estimates

State Highway Commissioner

CONSTRUCTION BUREAU
DEC 19 1955
GROUND PHOTOLAB

Induct
C-15

