


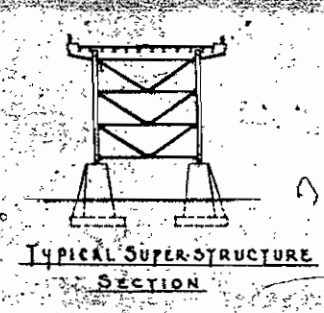


SOUTH ELEVATION OF MAIN AVE BRIDGE

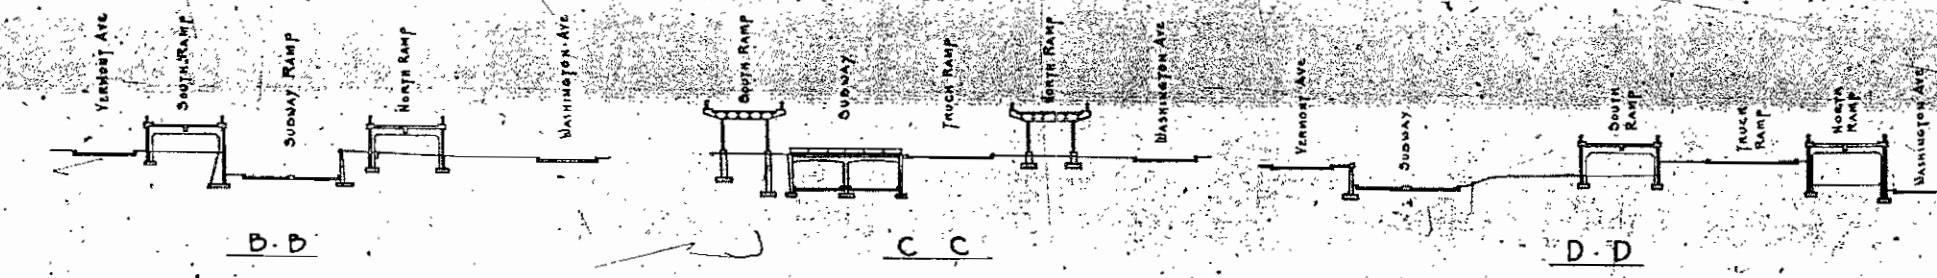

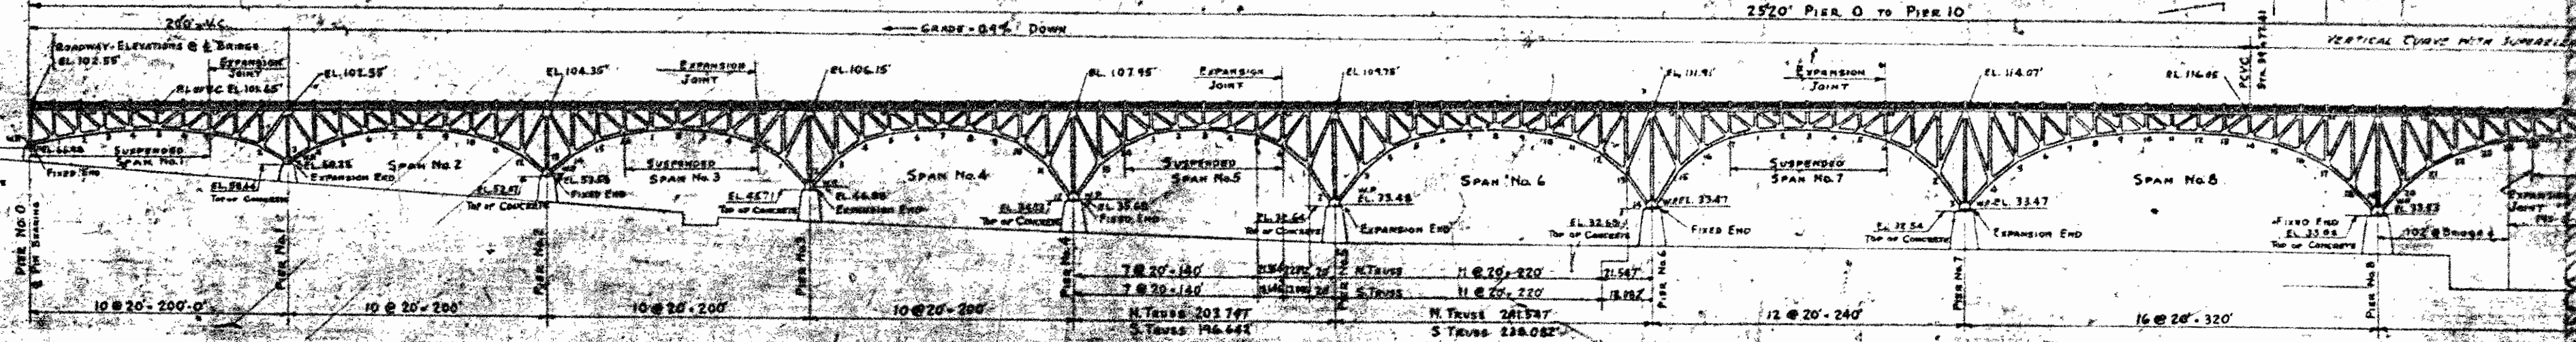


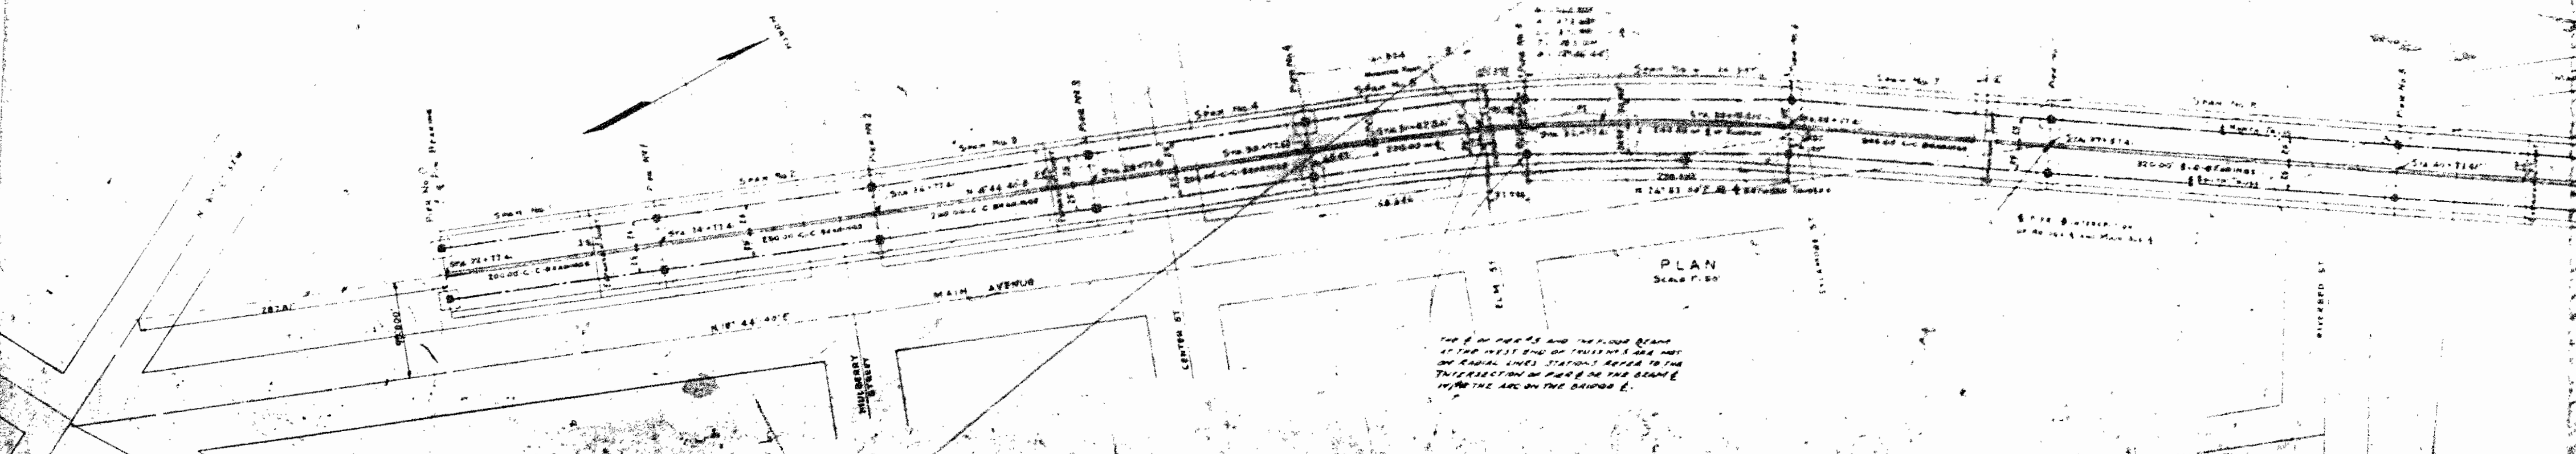


FABRICATION NOTE:  
RIVETS IN TRUSS CONNECTIONS AND  
SPICES TO BE 1/2"  
ALL OTHER RIVETS TO BE 3/4"

ELEVATION  
(SHOWN DEVELOPED)  
SCALE 1/8"



PWA DOCKET NO. 8373-DS

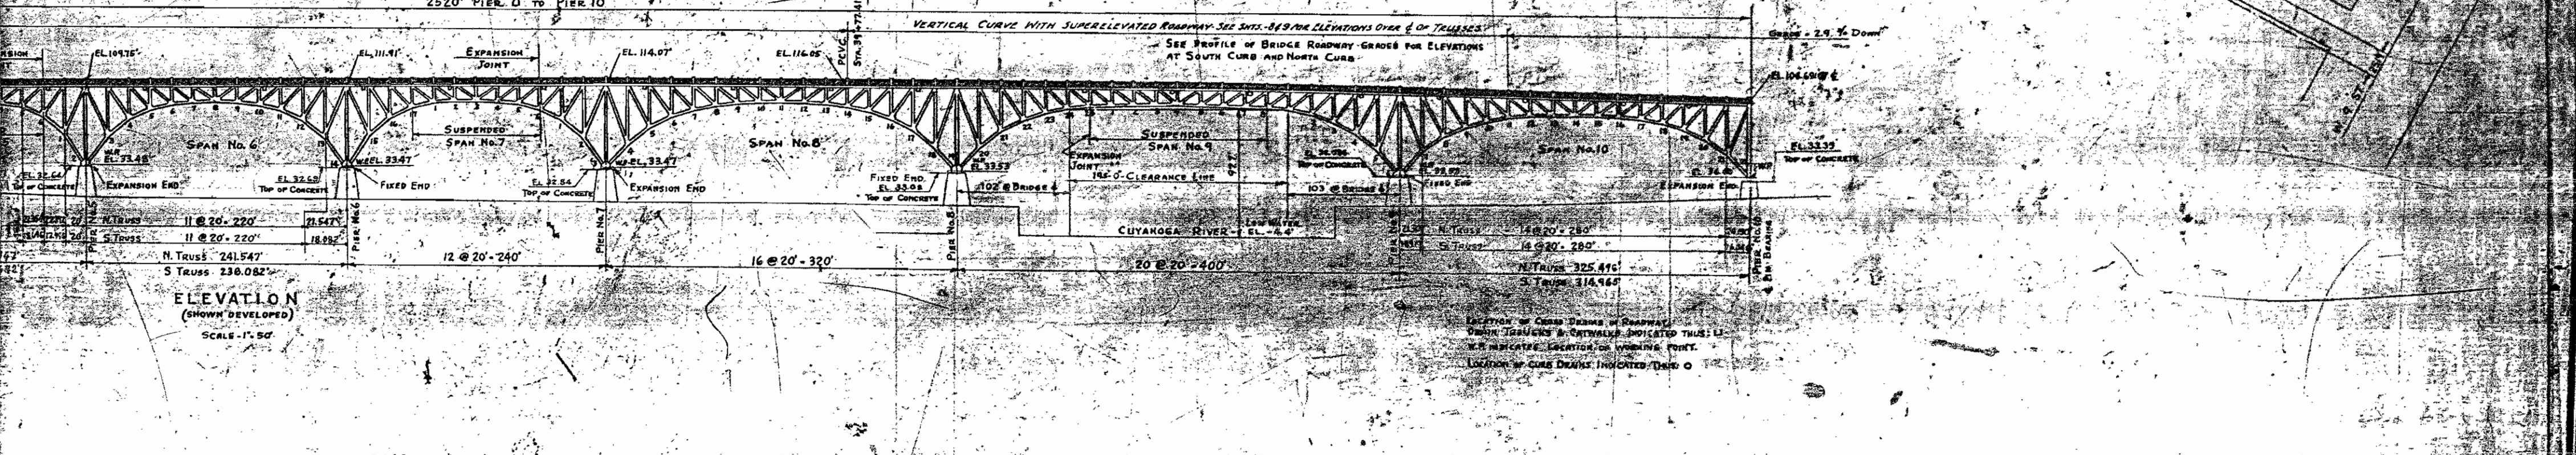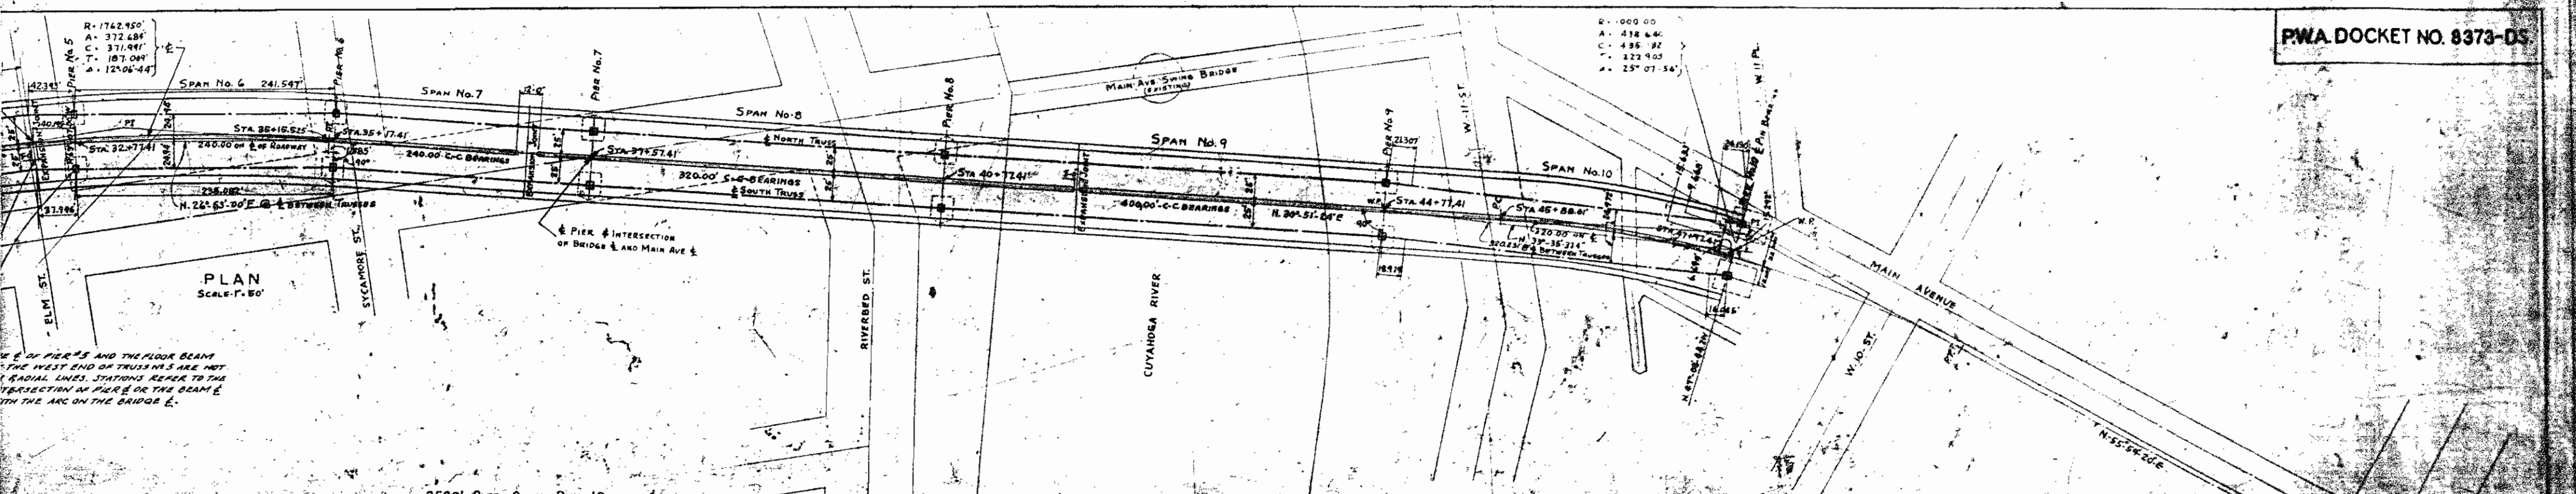

ELEVATIONS GIVEN REFER TO CITY & COUNTY DATUM WHICH IS AT 57th GOVERNMENT DATUM


**MAIN AVENUE BRIDGE**  
SUPERSTRUCTURE  
GENERAL PLAN & ELEVATION  
**PLAN NO. B.136-E**

SCALE: 1" = 80' DATE: 7-25-31  
DRAWN BY: E.B.S. CHECKED BY: E.A. [Signature]

CONTRACT No. 4 A-2








PWA DOCKET NO. 8373-DS.

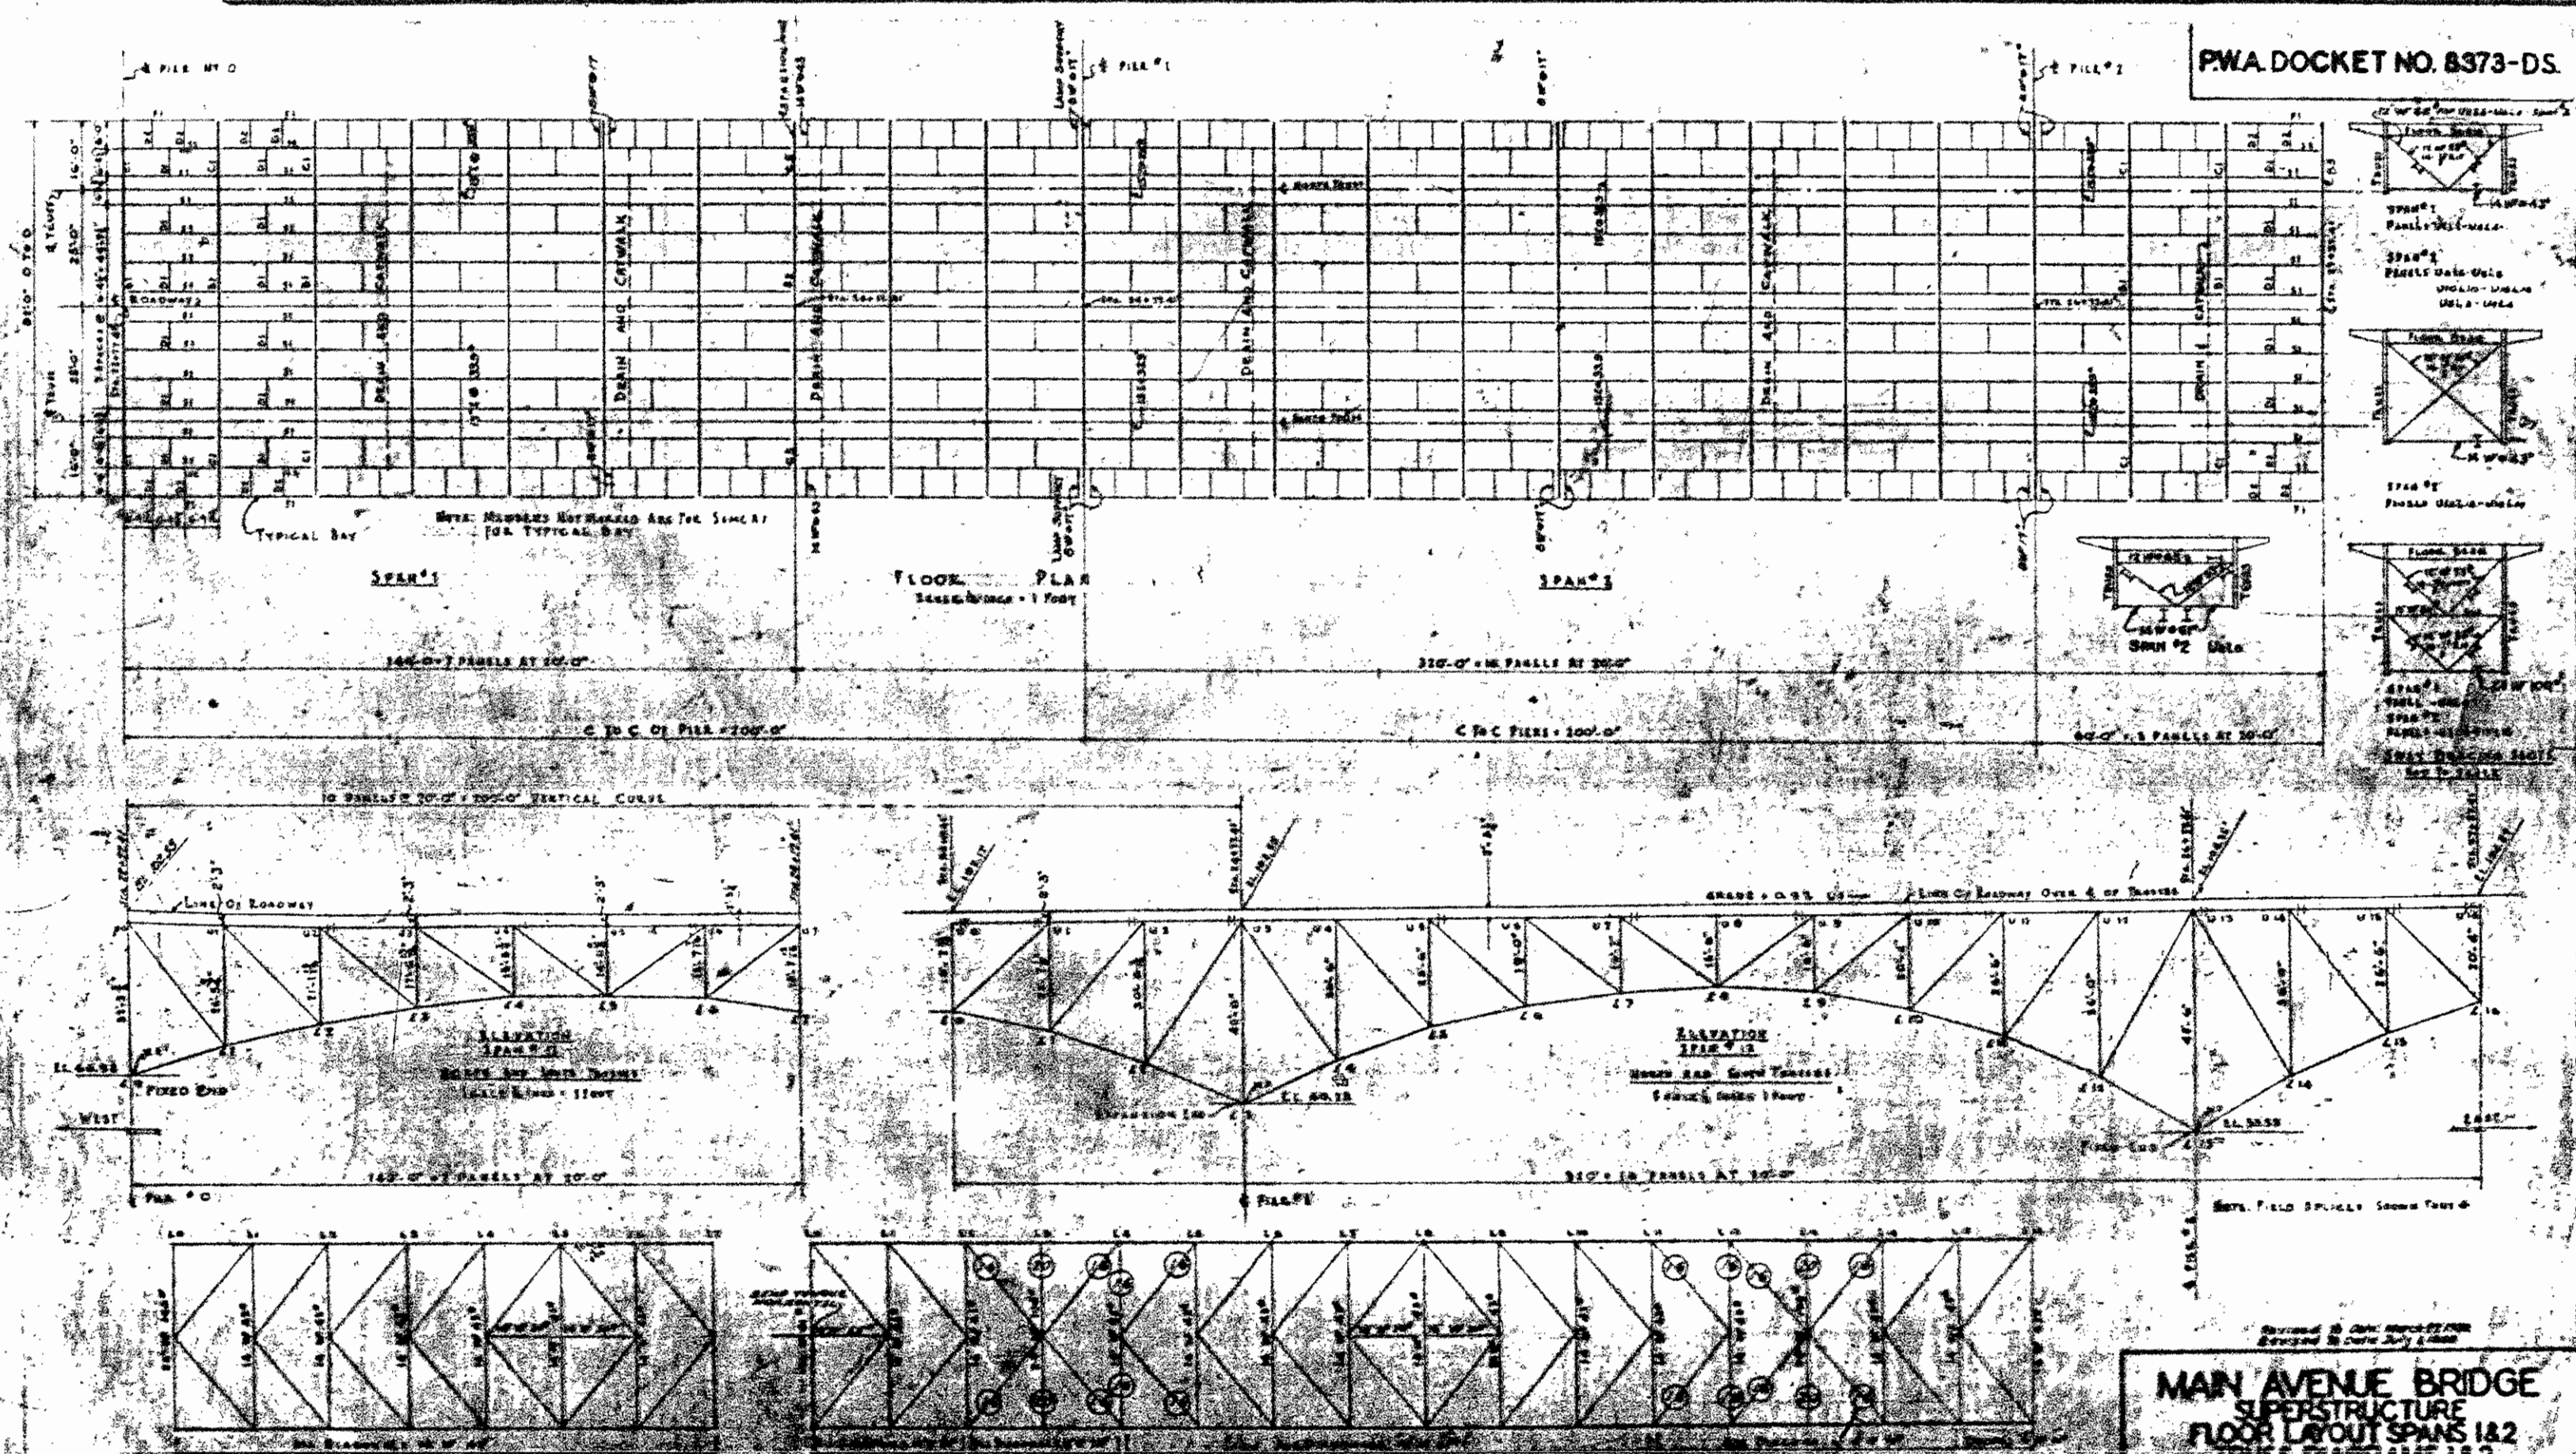

MAIN AVENUE BRIDGE  
SUPERSTRUCTURE  
FLOOR LAYOUT SPANS 1&2  
TRUSS DETAILS 1&2  
PLAN NO. B. 136-E





PWA DOCKET NO. 8373-DS.

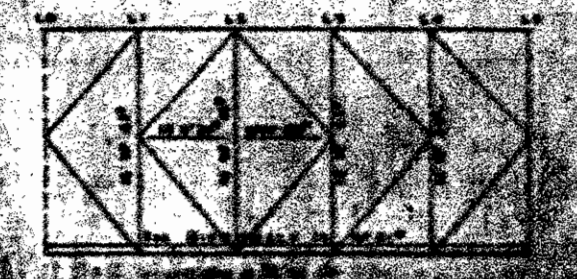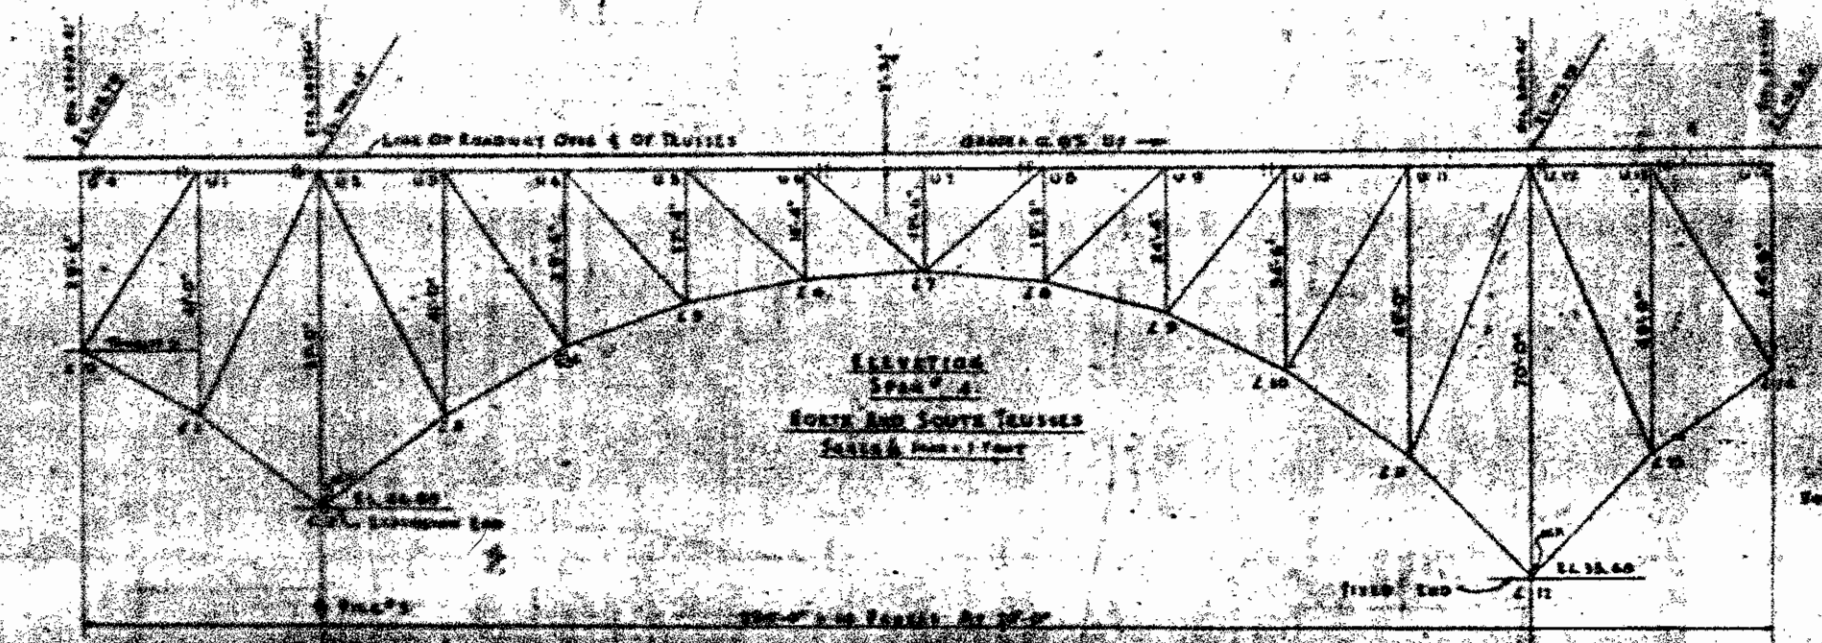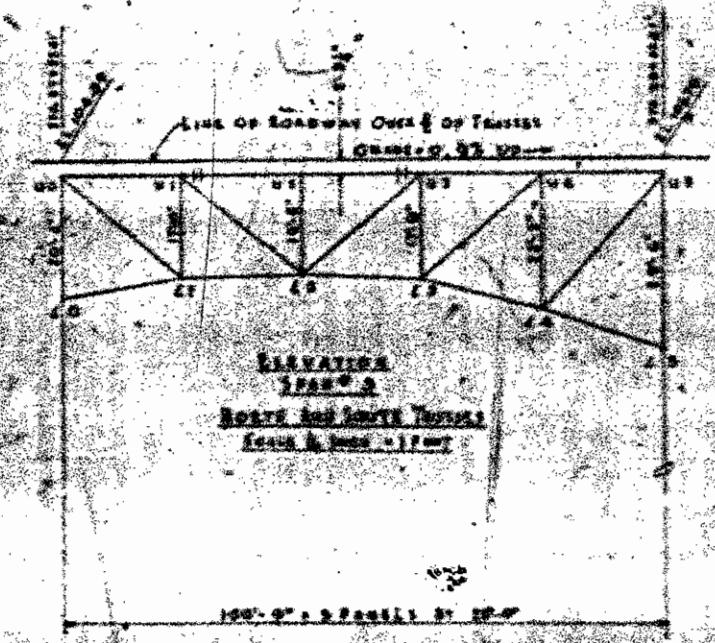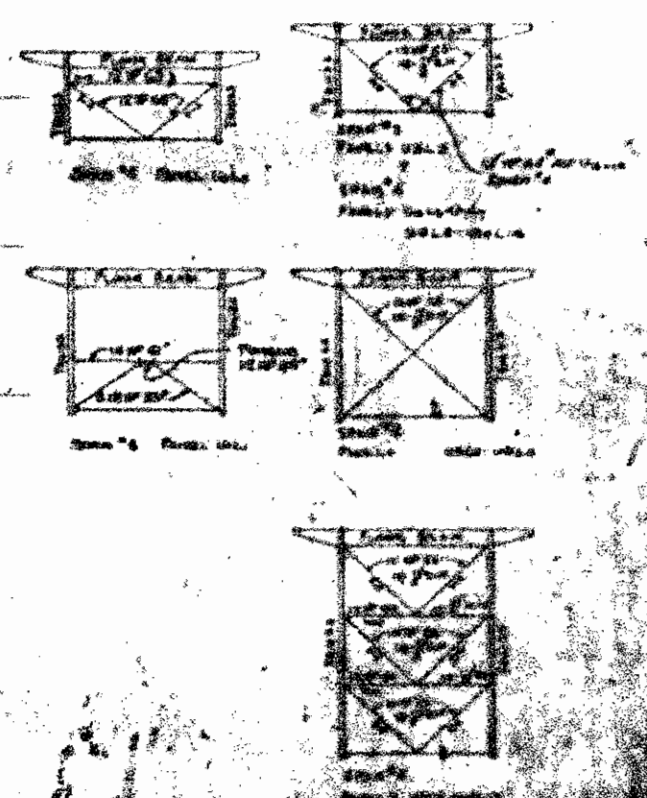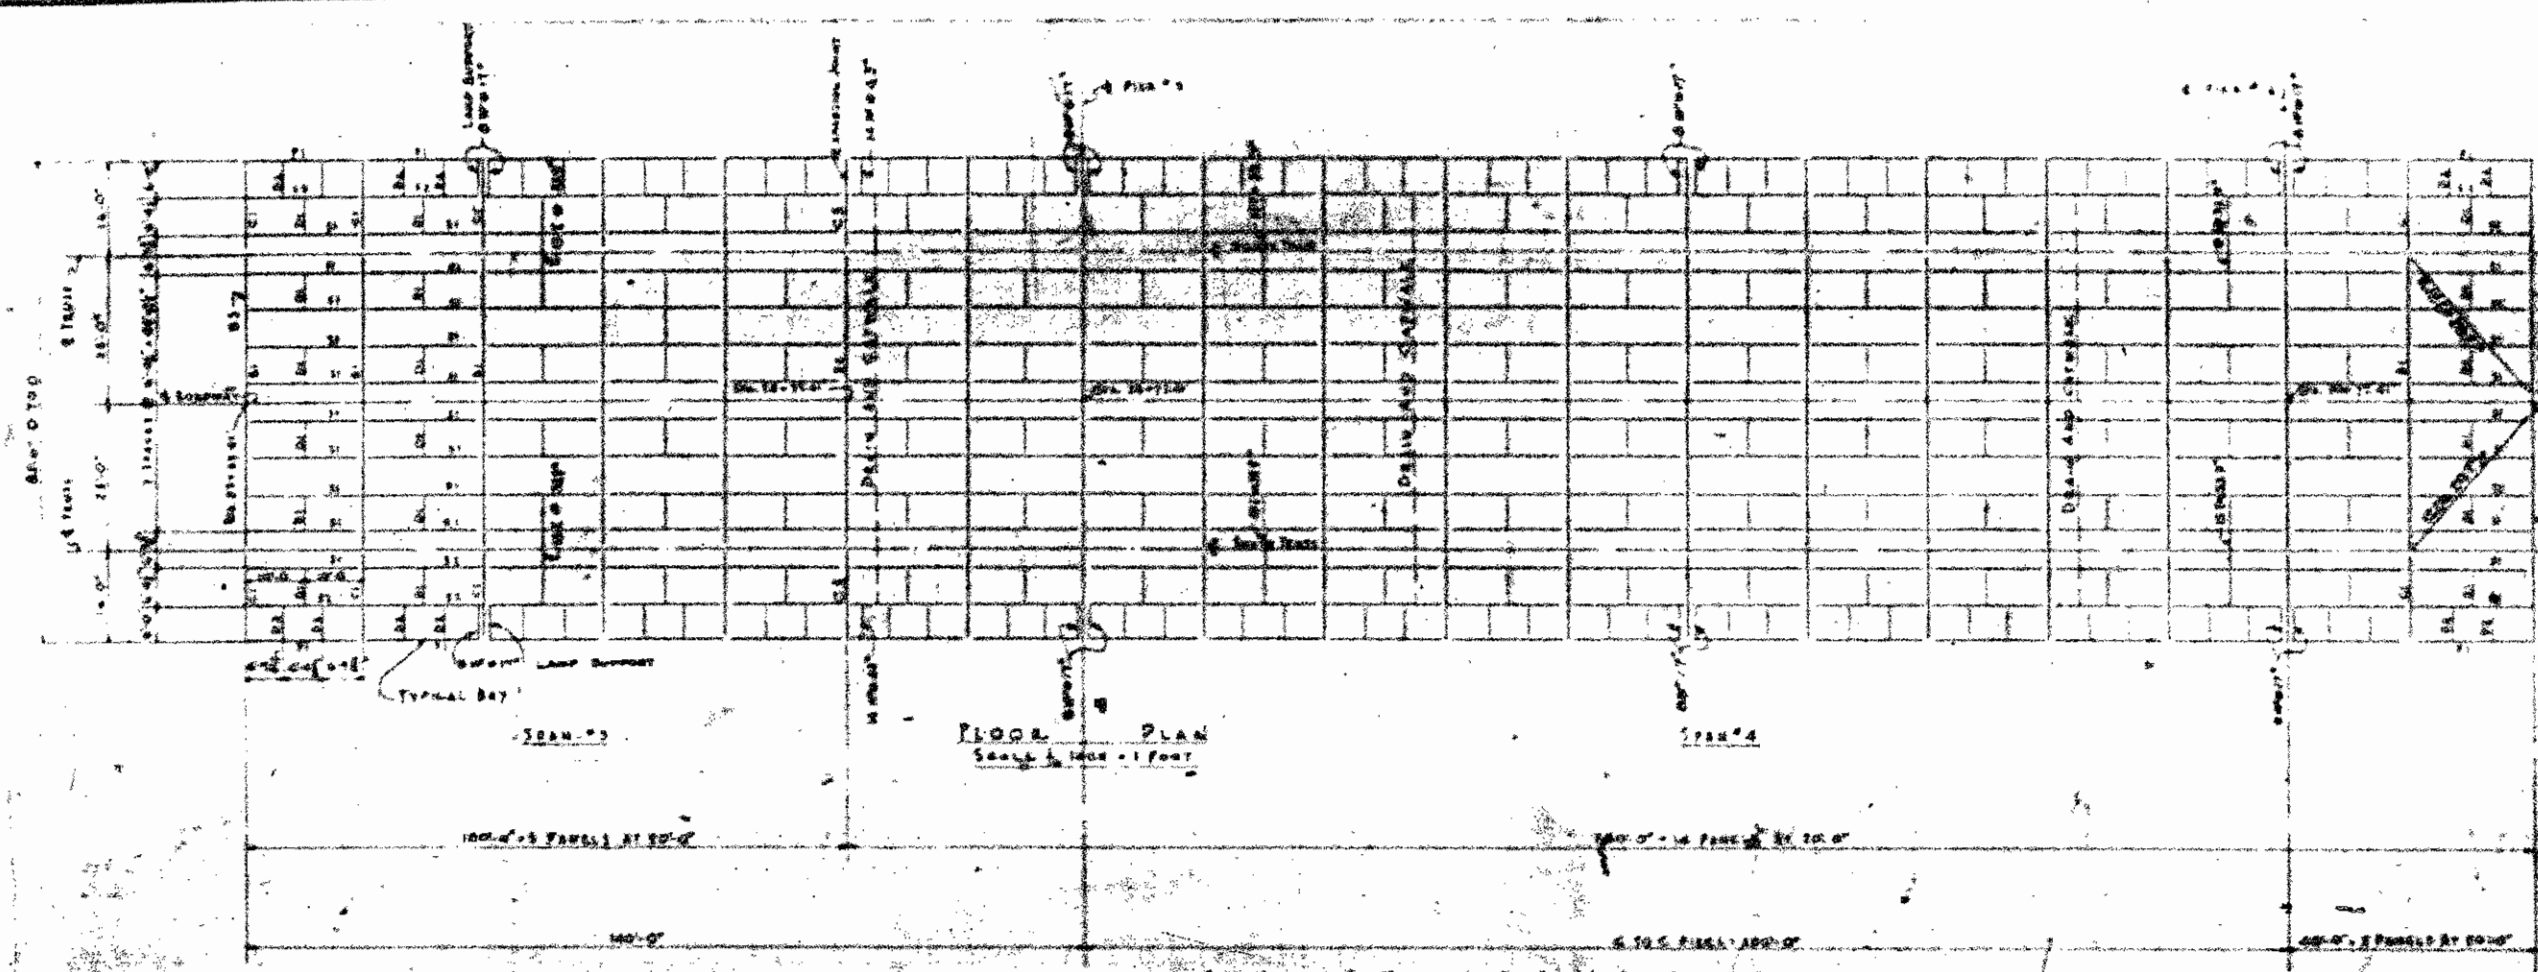

MAJOR AVENUE BRIDGE  
SUPERSTRUCTURE  
FLOOR LAYOUT SPAN 3 & 4  
TRUSS DIAGRAMS 3 & 4  
PLAN NO. B.136-E  
Contract No. 4



PWA DOCKET NO. 8373-D5.





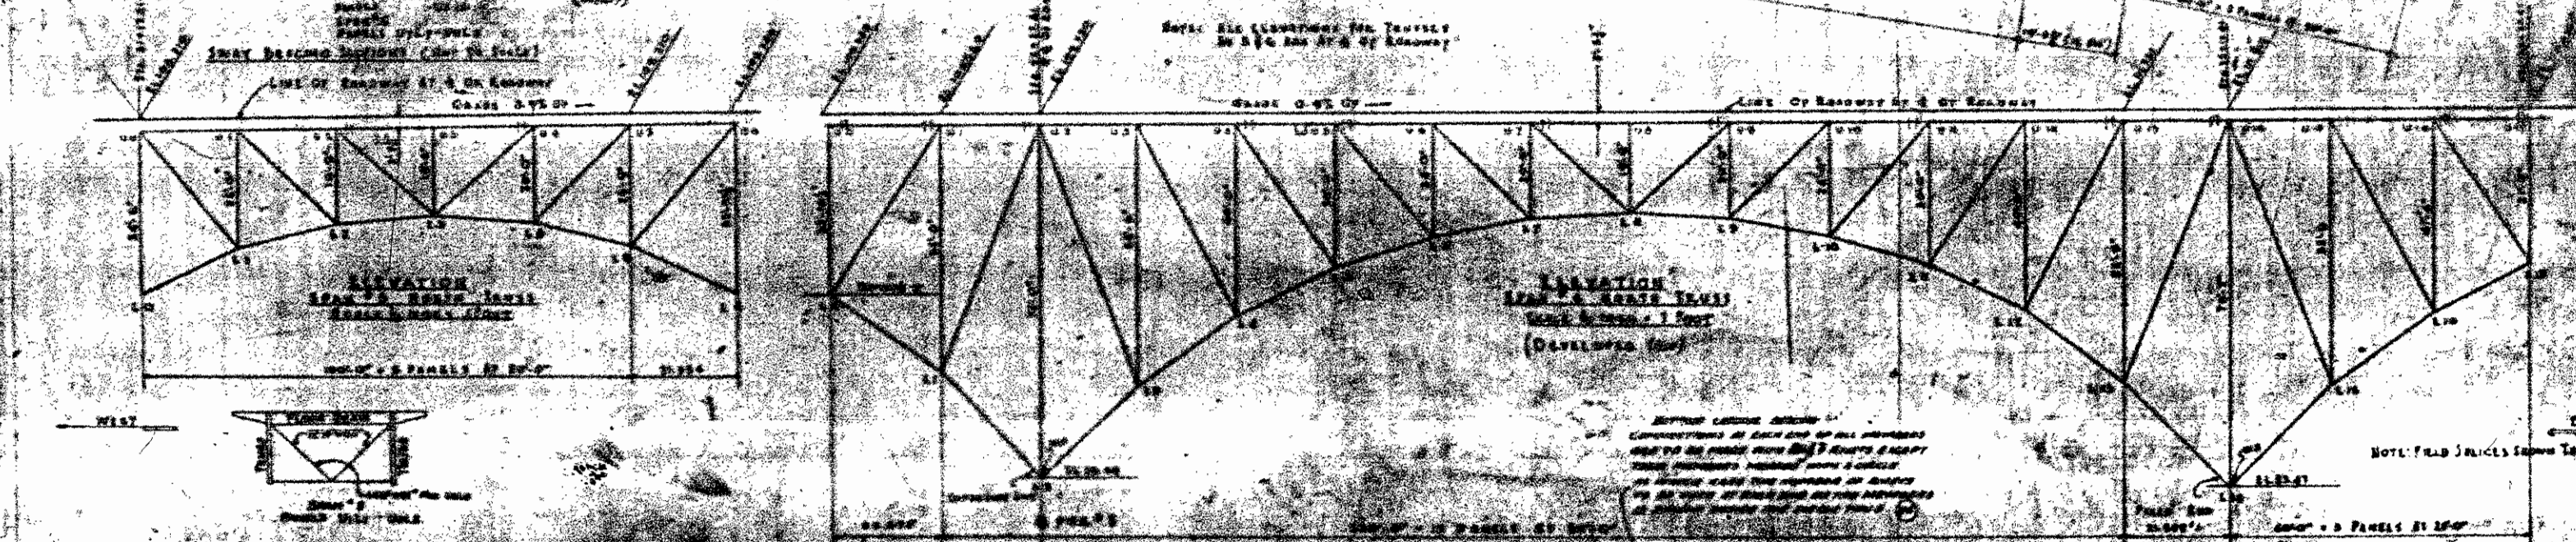
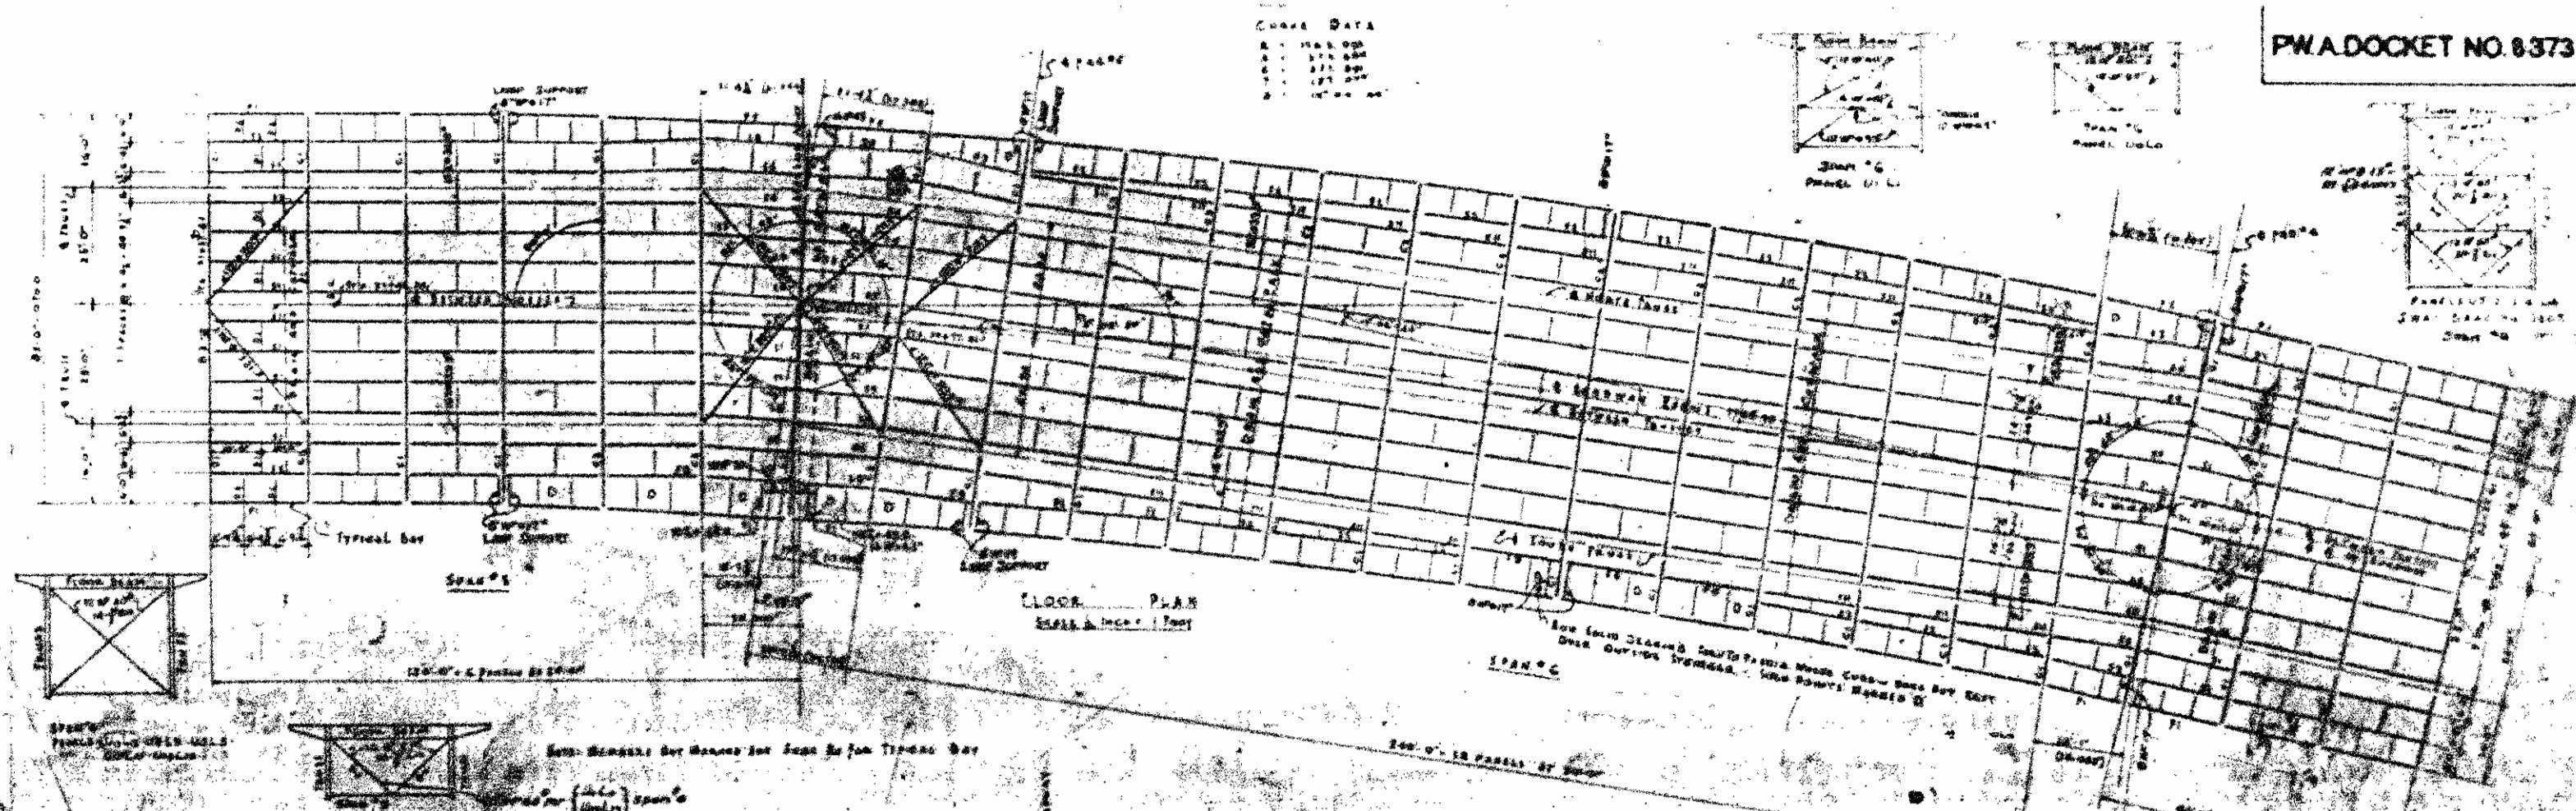


**MAIN AVENUE BRIDGE**  
**SUPERSTRUCTURE**  
**FLOOR LAYOUT SPANS 5 & 6**  
**TRUSS DIAGRAMS 5N & 6N**  
**PLAN NO. B.136-E**

CONTRACT NO. 4



PWA DOCKET NO. 8373-DS

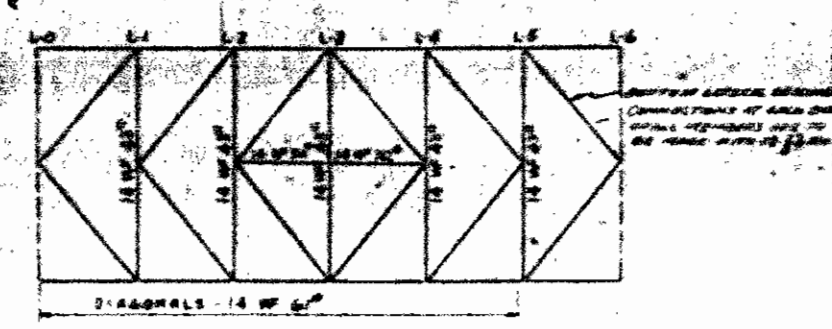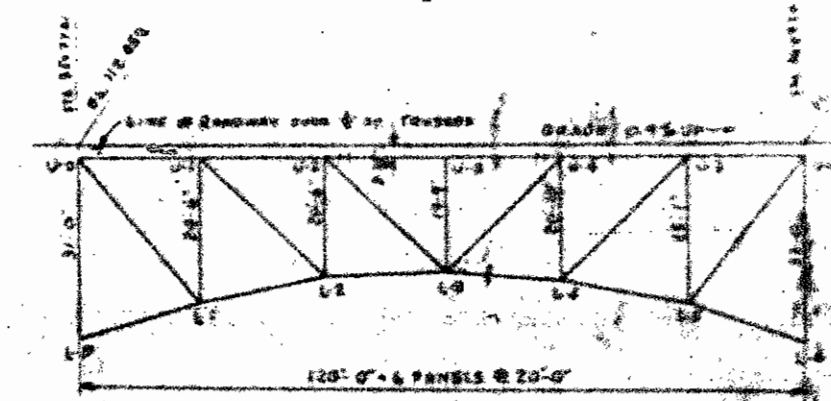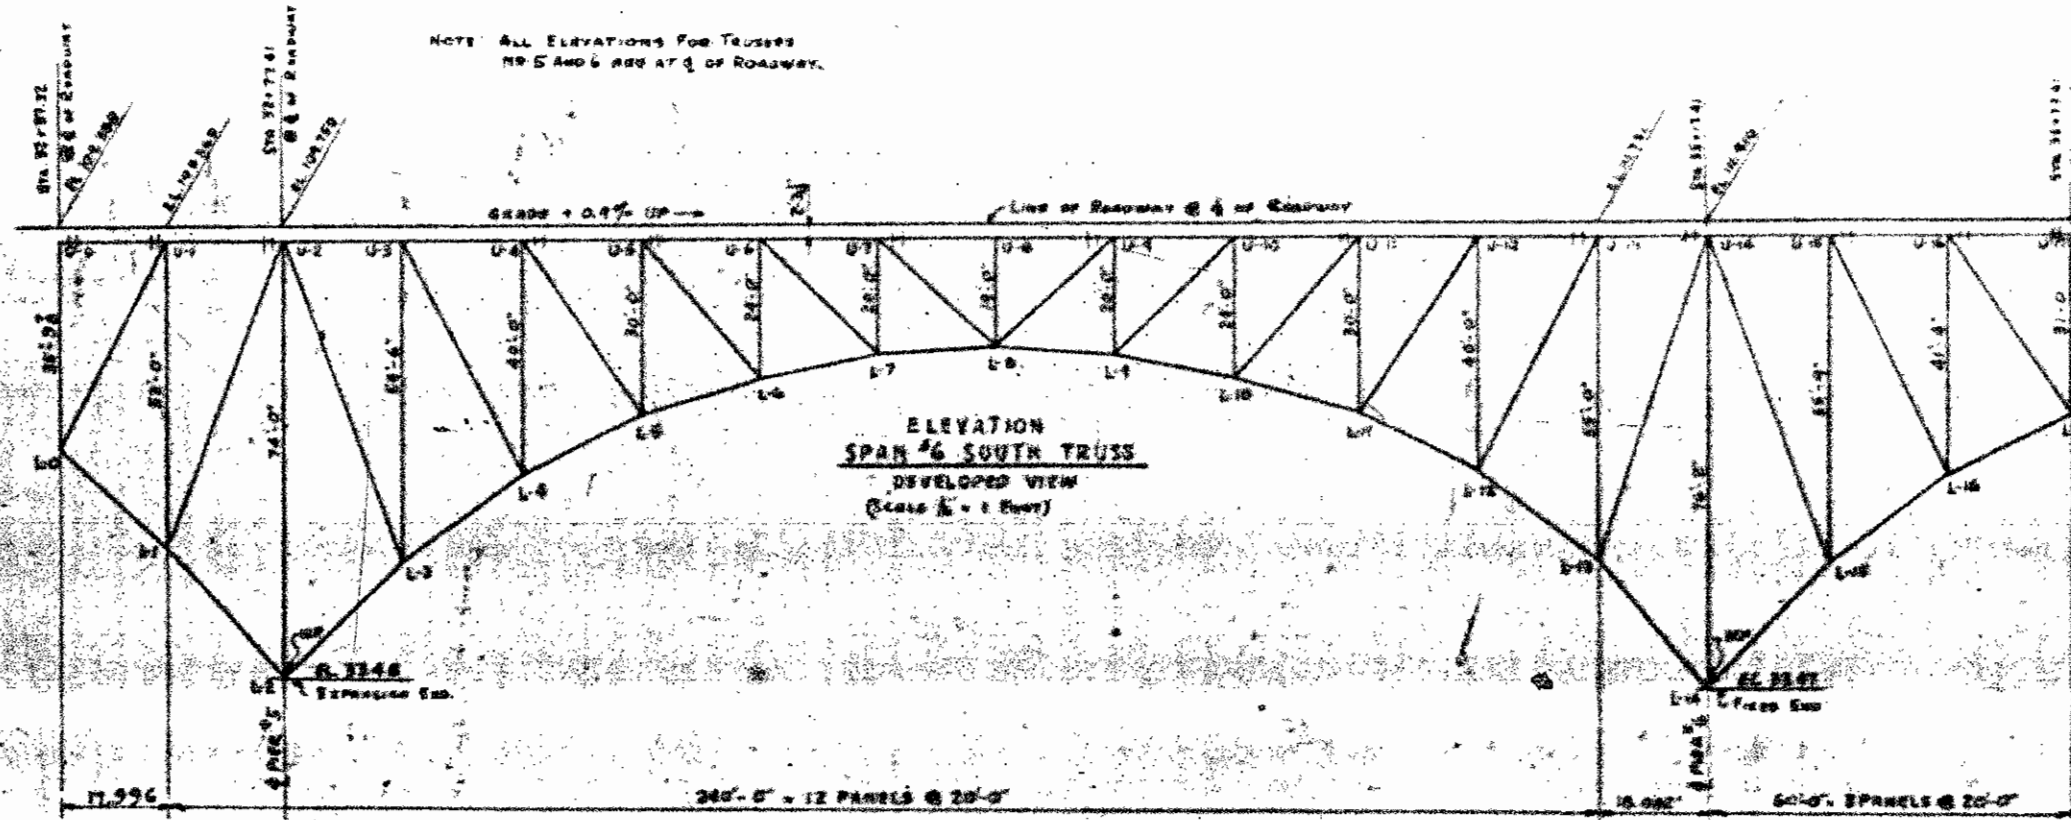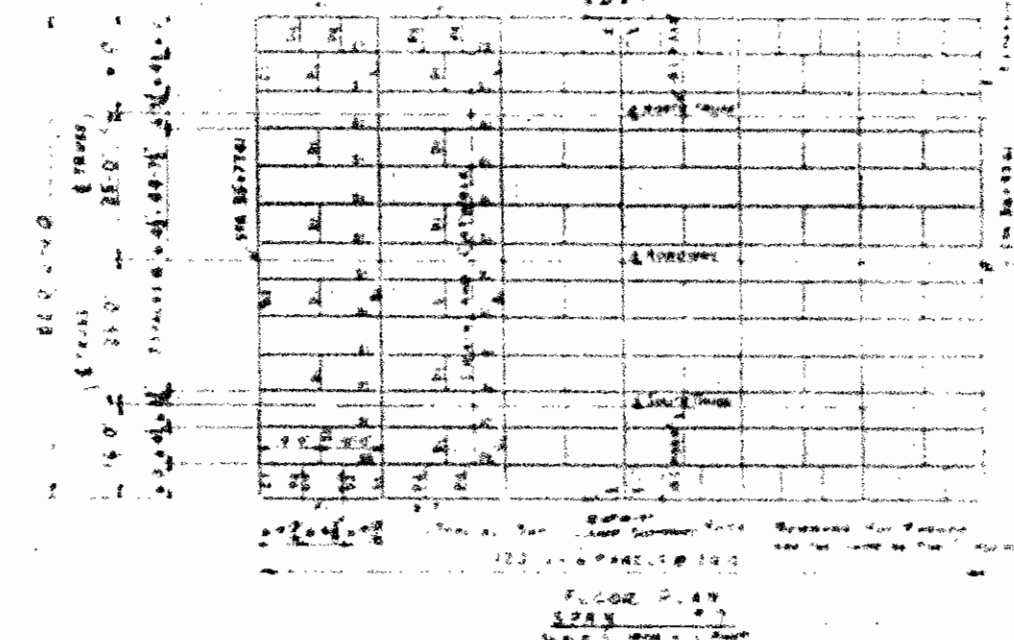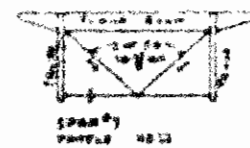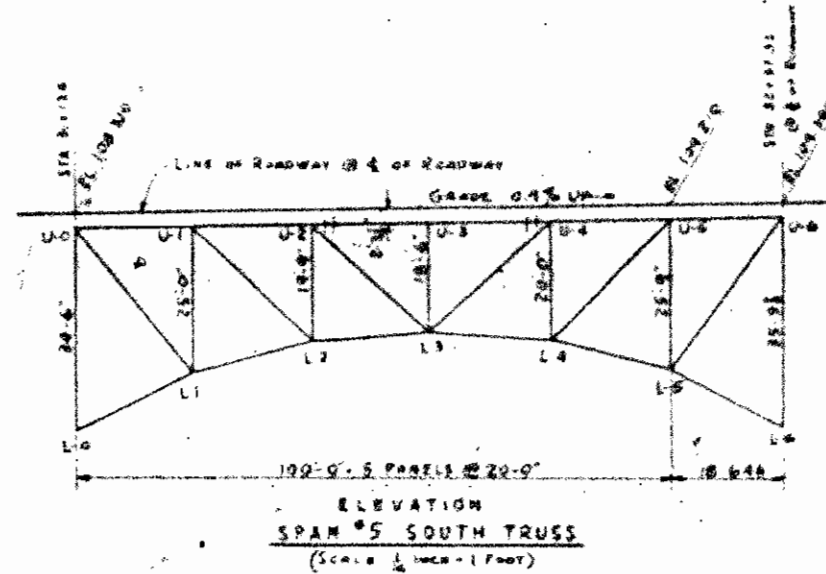


**MAIN AVENUE BRIDGE**  
SUPERSTRUCTURE  
FLOOR LAYOUT SPAN 7  
TRUSS DIAGRAMS 65-65 & 7  
PLAN NO. B. 136-E

SCALE: AS SHOWN DATE: 3-25-34  
DRAWN BY: [Signature] CHECKED BY: [Signature] REVISION: [Signature]

CONTRACT No. 4  
A-2








PWA DOCKET NO. 8373 - DS.

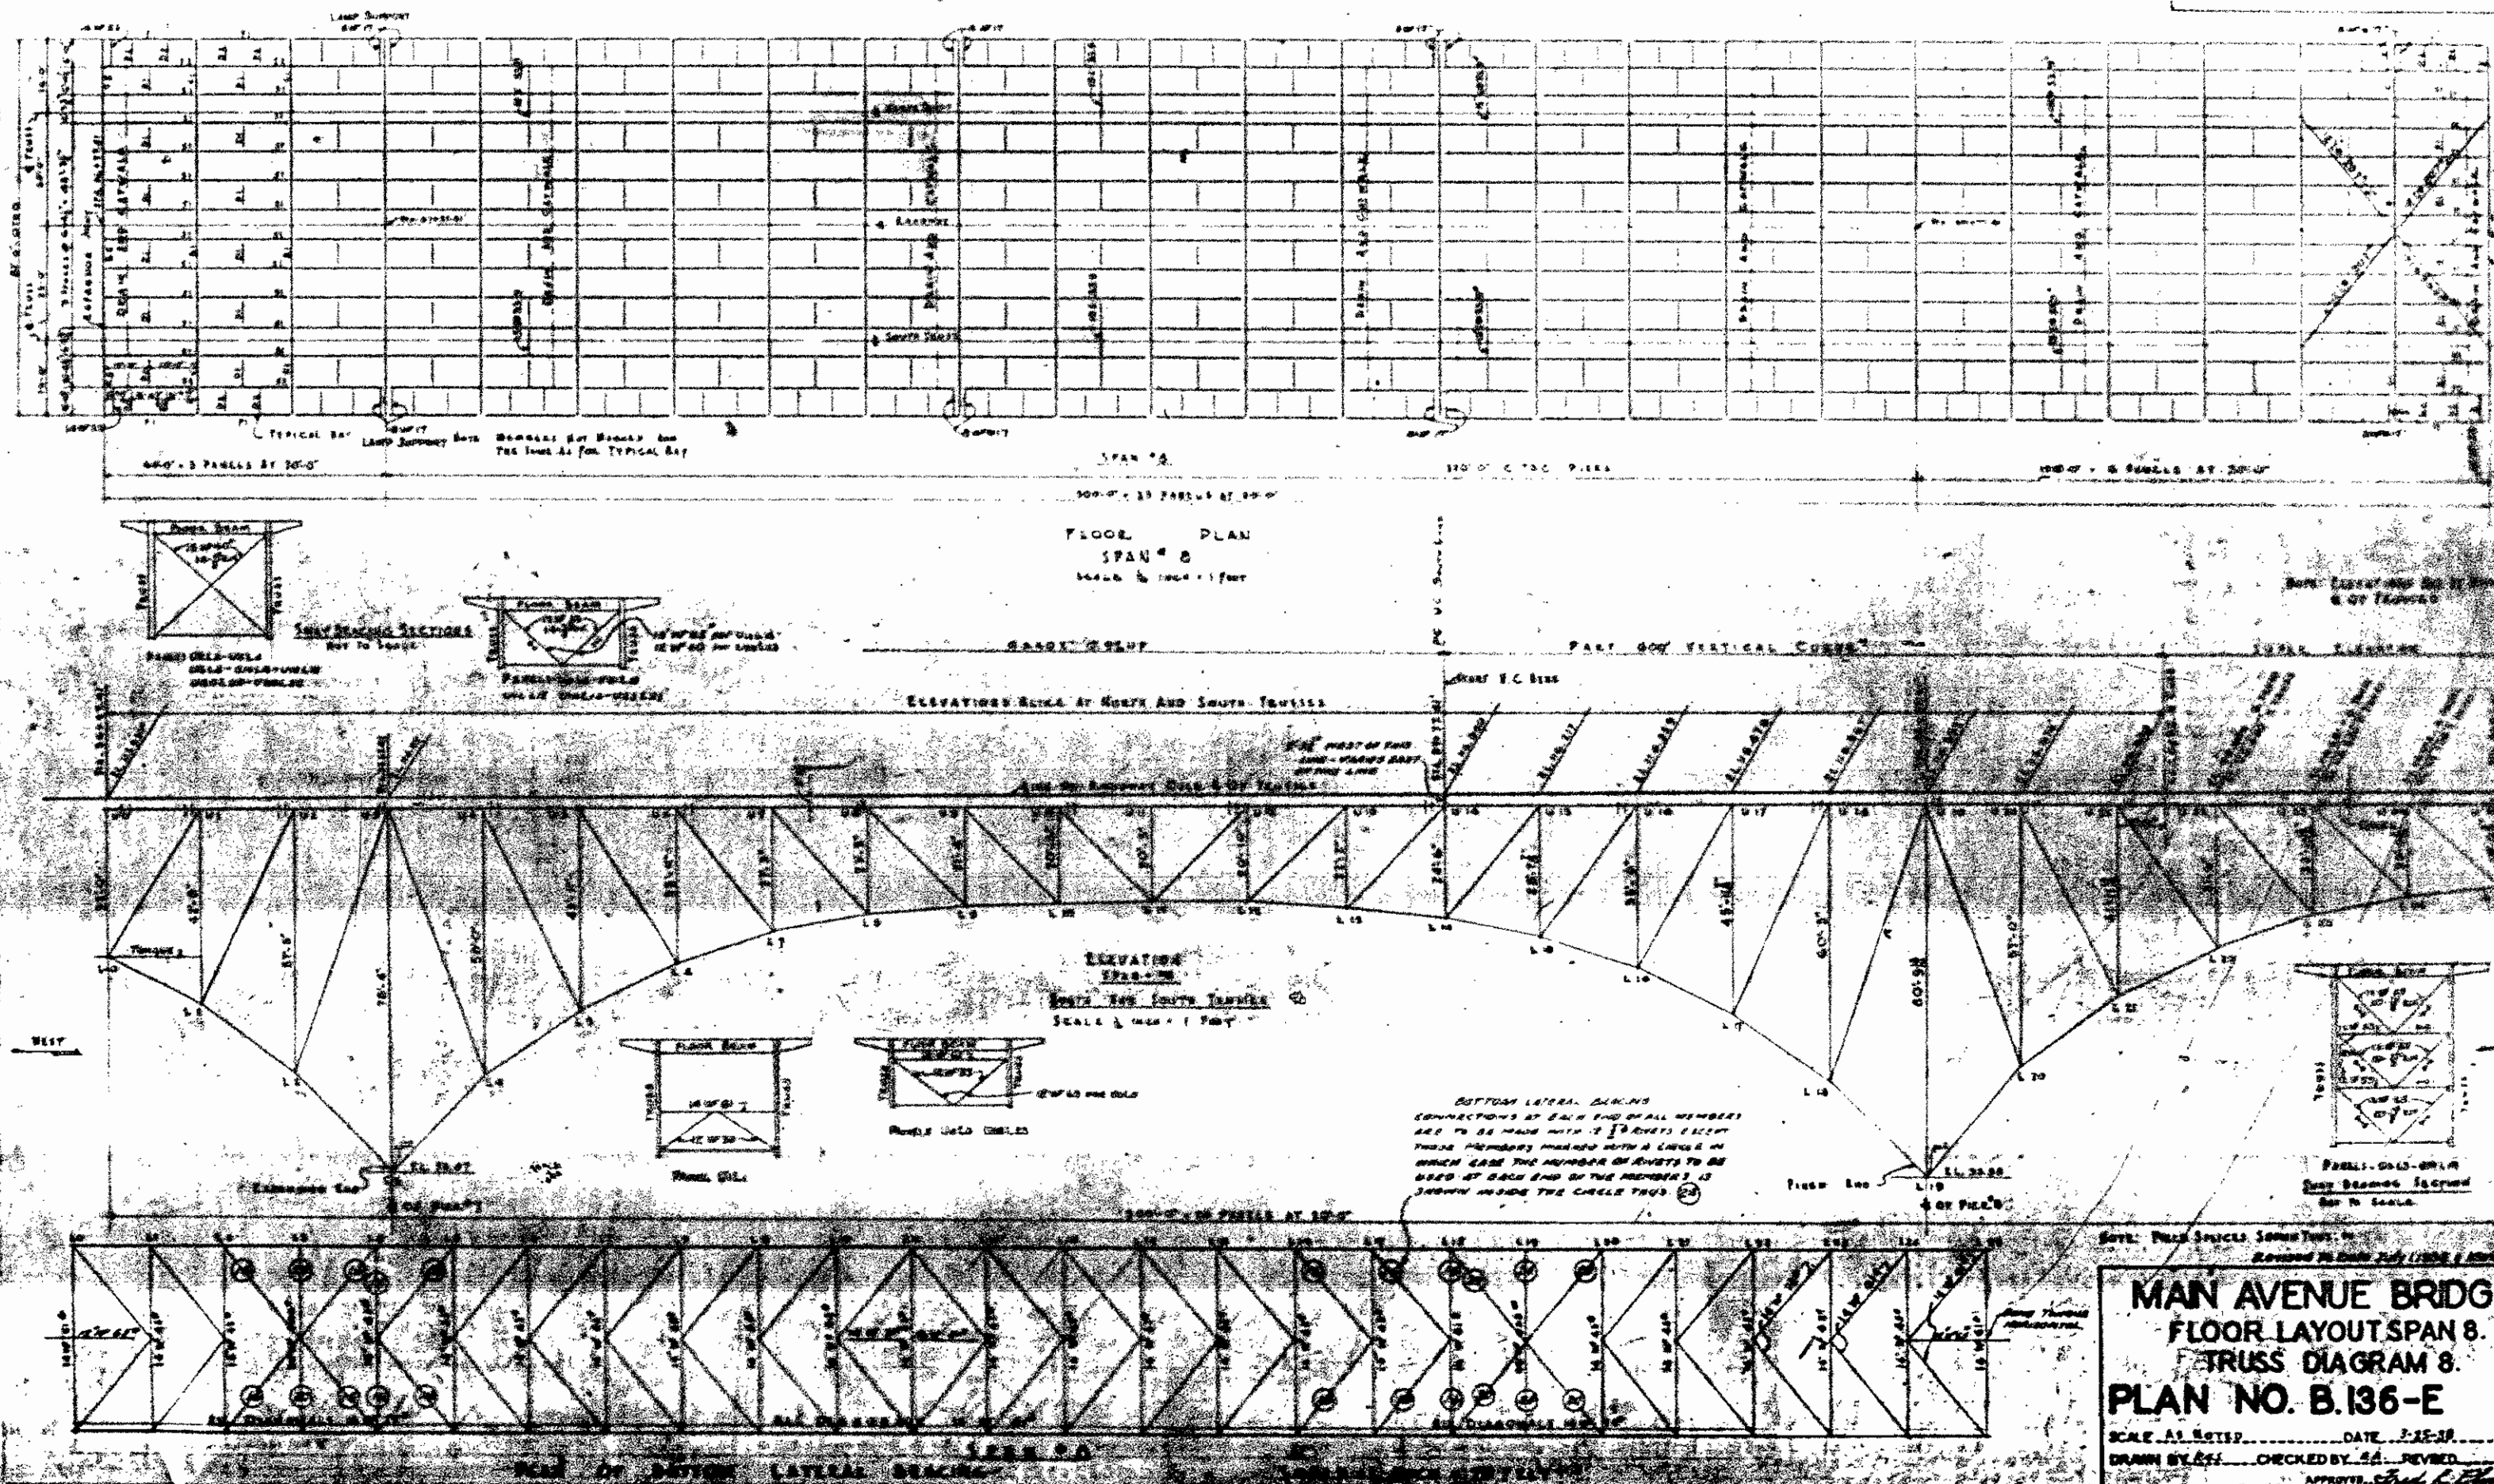

**MAN AVENUE BRIDGE**  
FLOOR LAYOUT SPAN 8.  
TRUSS DIAGRAM 8.  
**PLAN NO. B.136-E** (27)  
SCALE AS SHOWN DATE 7-25-38  
DRAWN BY [Signature] CHECKED BY [Signature] REVISED  
APPROVED [Signature]  
**CONTRACT No. 4**  
A-2



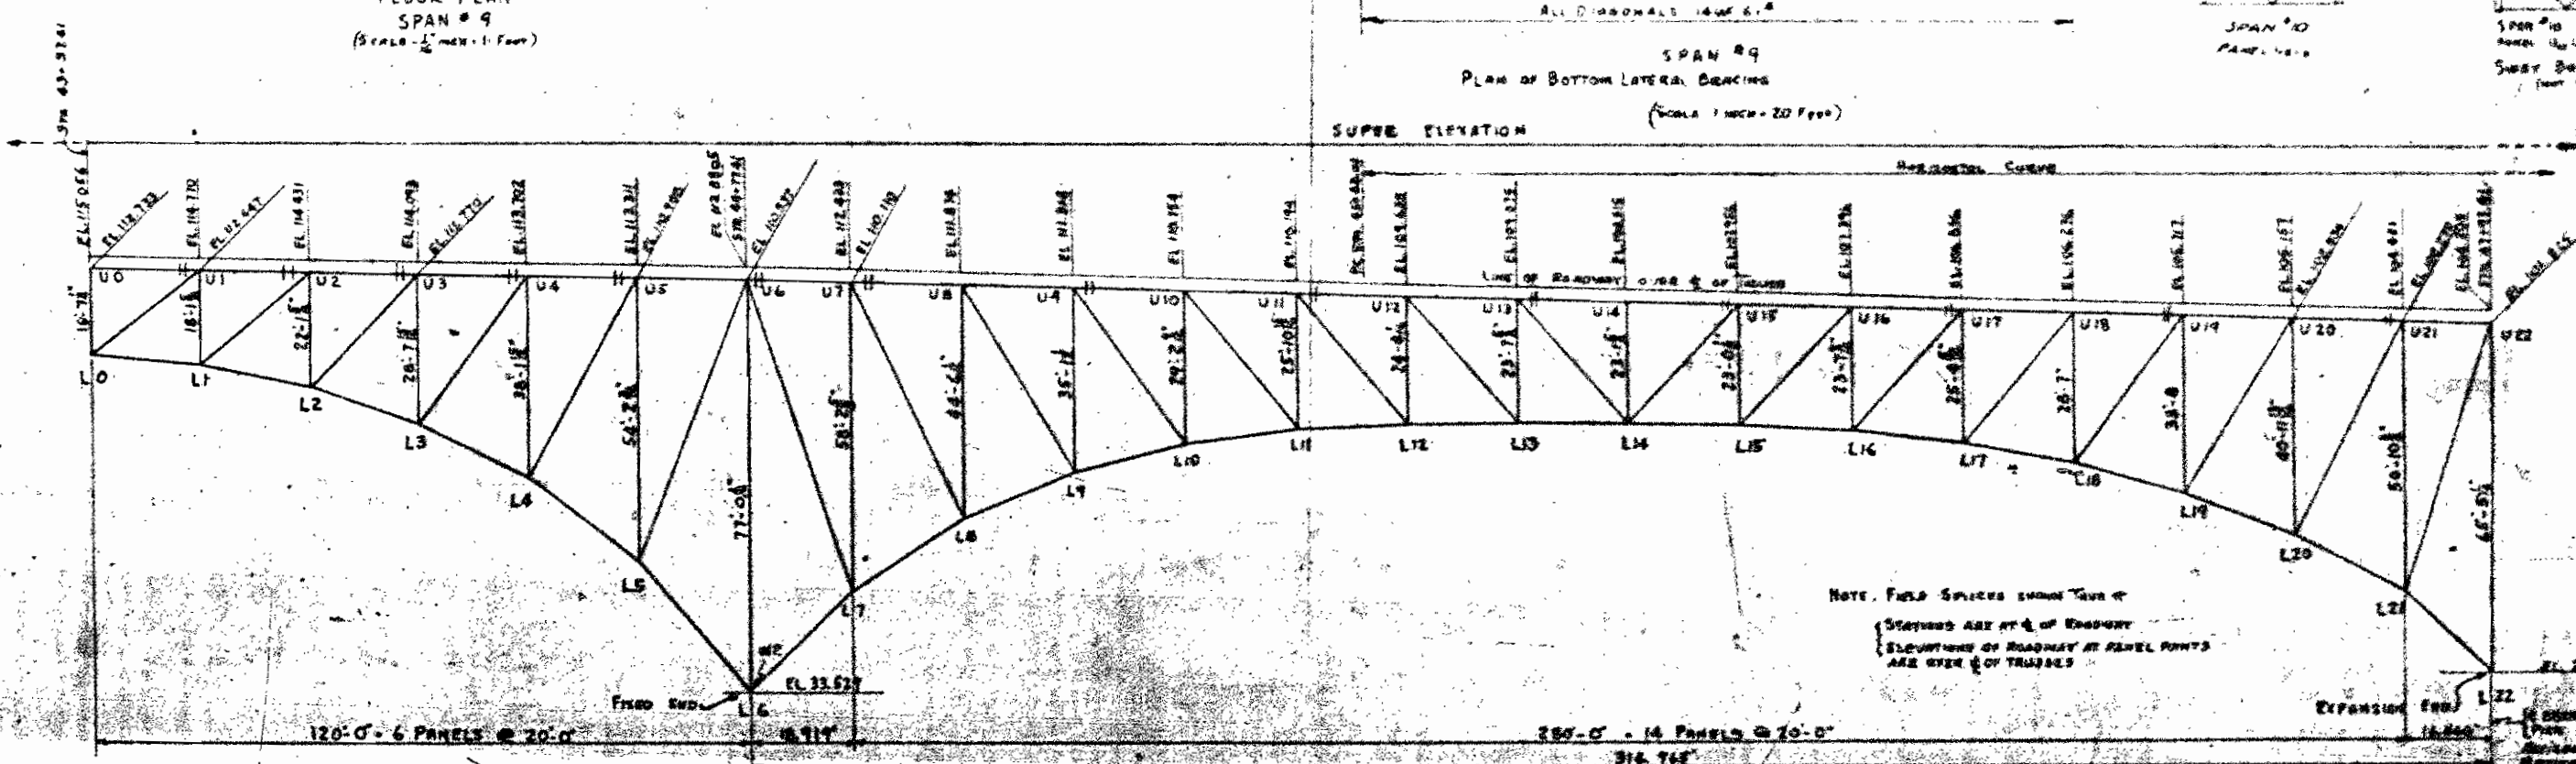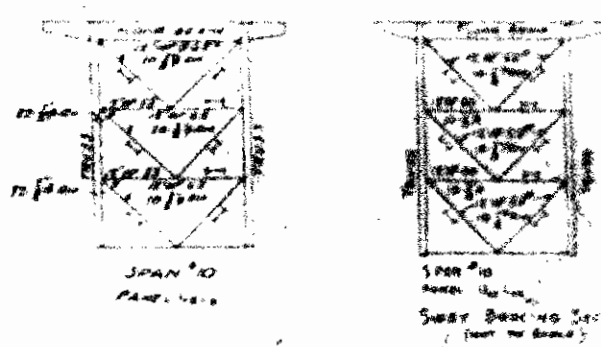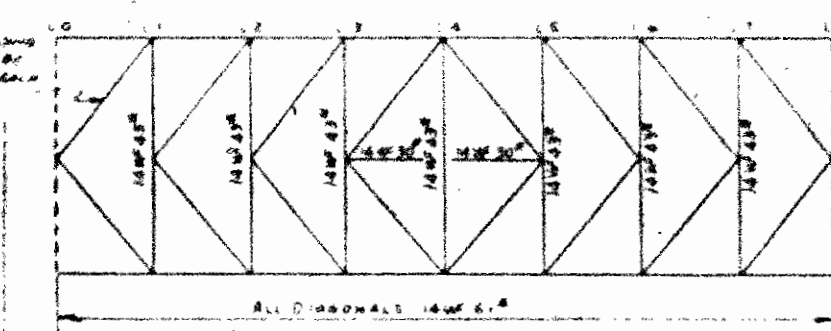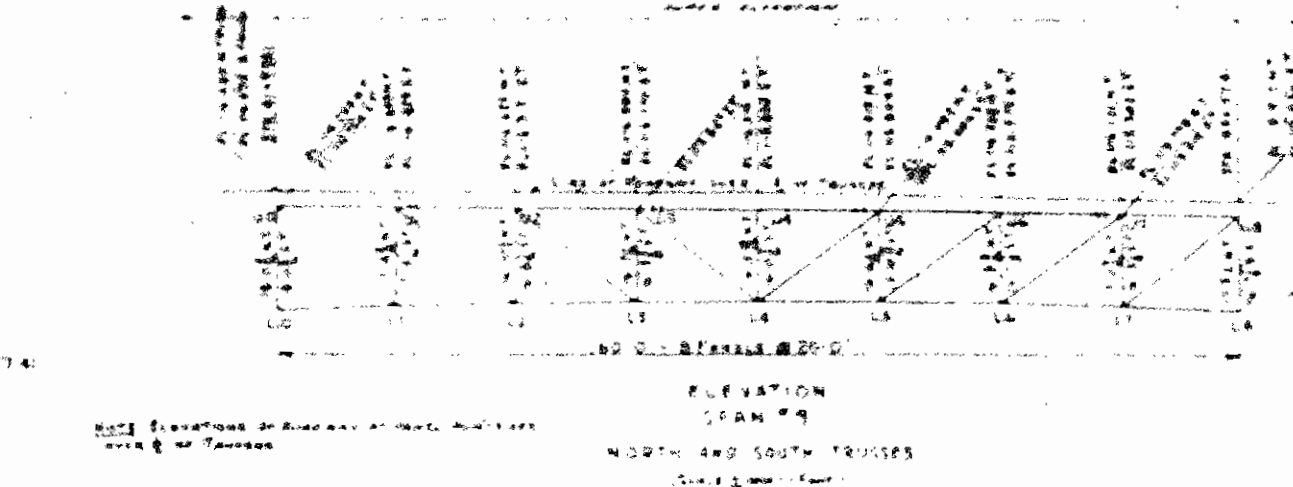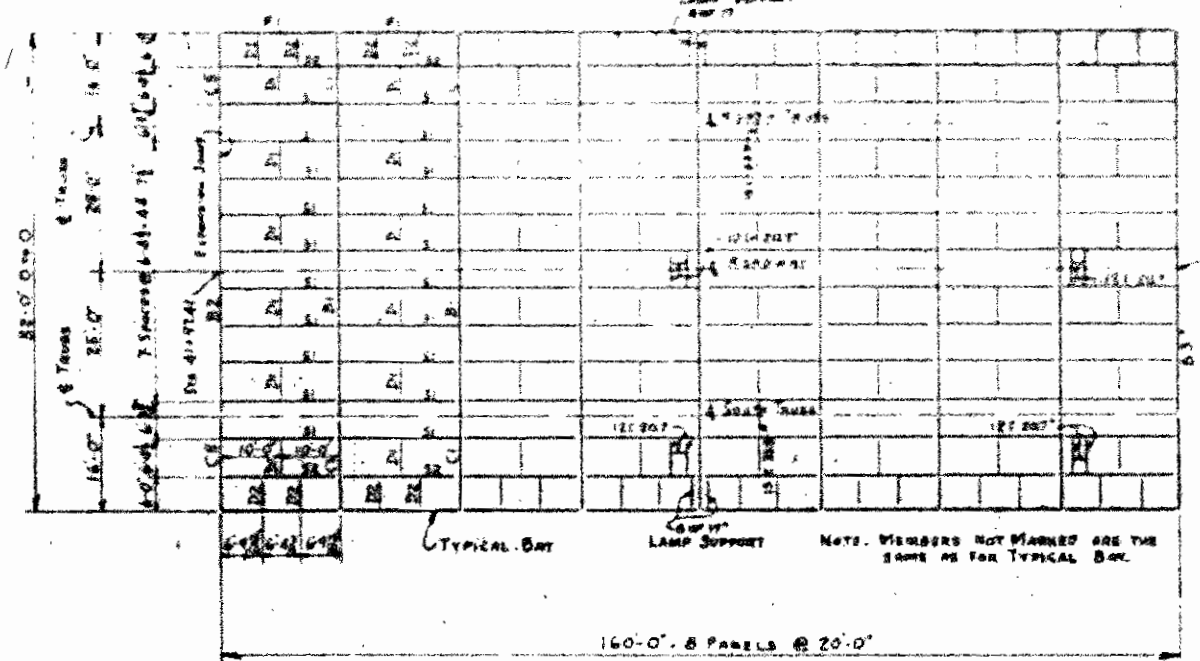




**MAIN AVENUE BRIDGE**  
SUPERSTRUCTURE  
FLOOR LAYOUT SPAN 9  
TRUSS DIAGRAMS 9 & 10  
**PLAN NO. B. 136-E** (8/27)

SCALE: AS SHOWN DATE: 3-25-38  
DRAWN BY: C.F.S. CHECKED BY: S.A.  
TRACED BY: R.R. APPROVED: L.P.

CONTRACT No. 4

A-2



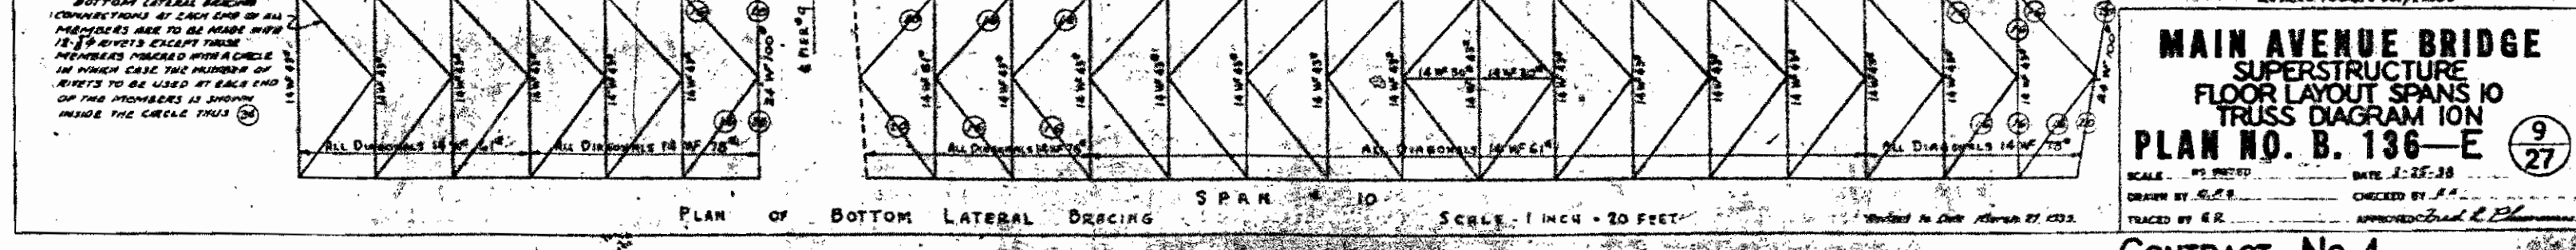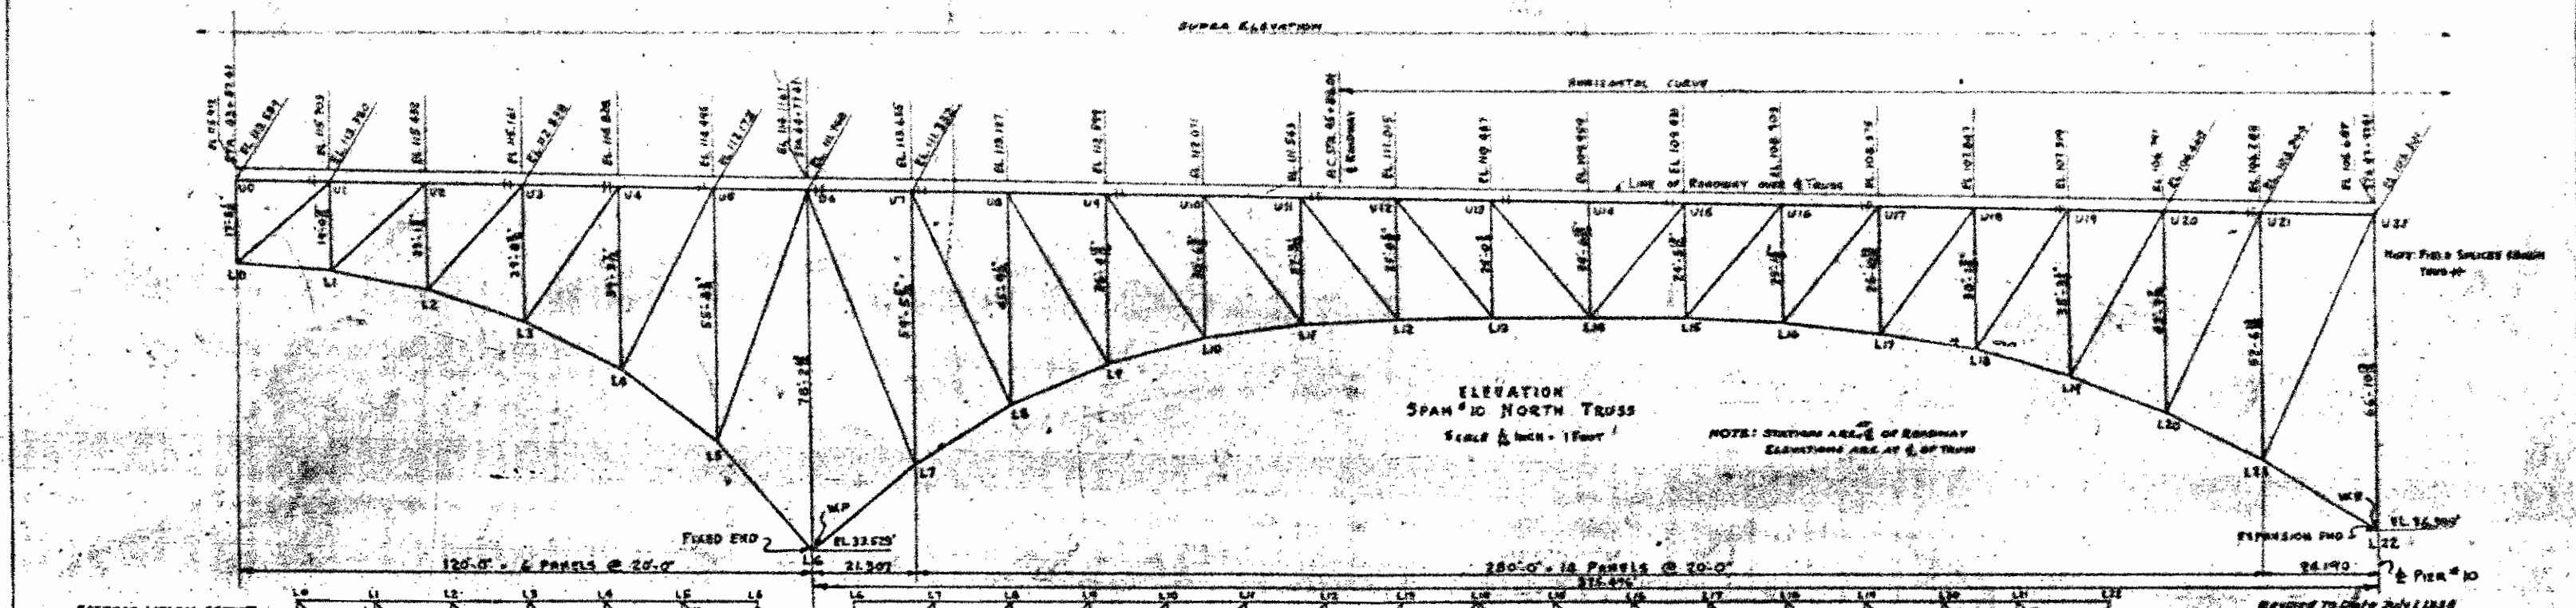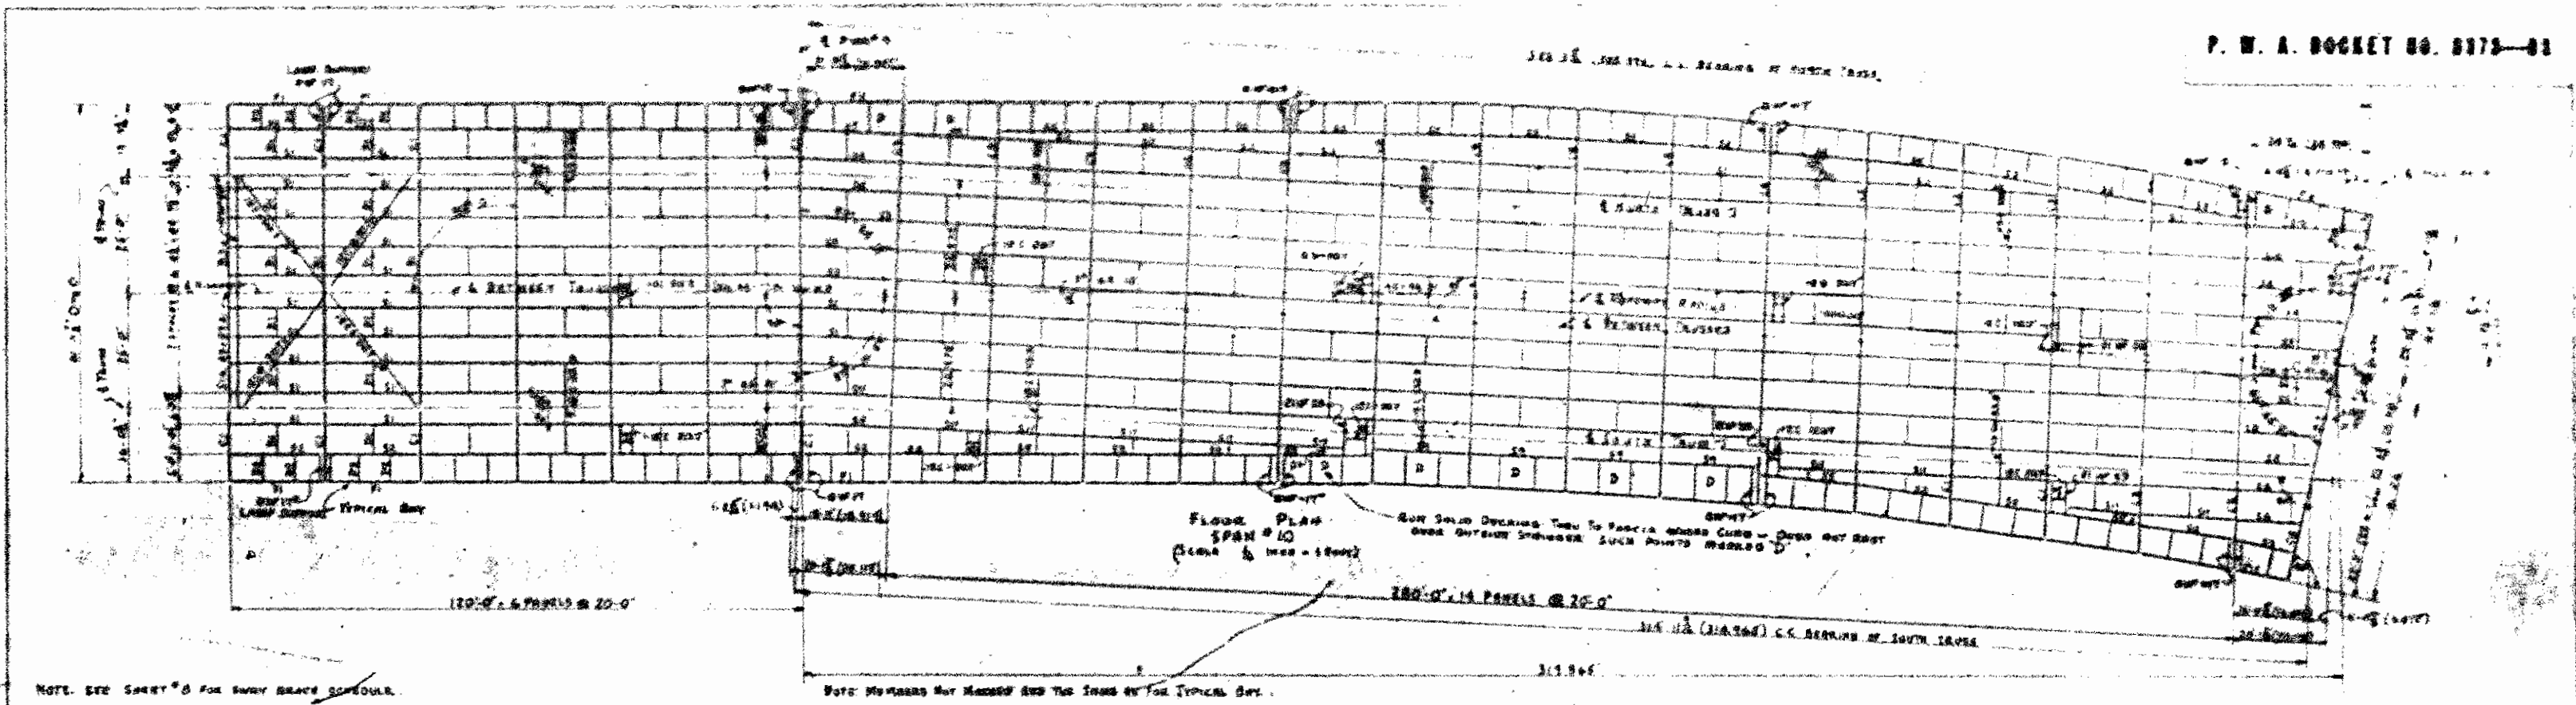

**MAIN AVENUE BRIDGE**  
SUPERSTRUCTURE  
FLOOR LAYOUT SPANS 10  
TRUSS DIAGRAM 10N  
**PLAN NO. B. 136-E**

SCALE: AS SHOWN DATE: 2-27-38  
DRAWN BY: G.C.R. CHECKED BY: J.L.  
TRACED BY: G.R. APPROVED: Fred L. [Signature]

CONTRACT No. 4 A-2



