

E-I

I-3

GA SRW 2.816.08

FED. RD. DIST. NO.	STATE	FED. AID PROJECT	FISCAL YEAR
10	OHIO	388E	1927

1/44

1927 PLANS
 FROM WASHINGTON STREET (SLM 2.82)
 TO SR 87 (SLM 8.88)
 GEauga COUNTY
 SR 44

ORIGINAL CONSTRUCTION OF CFNS
 280440297, 280440315, 280440323, 280440342
 280440352, 280440365, 280440383, 280440406
 280440435, 280440455, 280440467, 280440512
 280440521, 280440570, 280440615, 280440632
 280440637, 280440655, 280440669, 280440678
 280440681, 280440710, 280440719, 280440738
 280440750, 280440762, 280440810, 280440825
 280440834, 280440839, 280440886

STATE OF OHIO
 DEPARTMENT OF HIGHWAYS AND PUBLIC WORKS
 DIVISION OF HIGHWAYS
PAINESVILLE - RAVENNA ROAD

I.C.H. NO. 324 SEC. F PET. NO. 5368

GEAUGA COUNTY
 AUBURN & NEWBURY TWPS.

APRIL 1927

INDEX

SUPPLEMENTAL PRINTS OF STD. DWGS.


Std. Dwg. No.	98	Conc. Pavt.
"	" 100	Conc. Pavt.
"	" 111	Barricade
"	" 105	Guard Rail
"	" 300	Pipe Culvert
"	" 301	Conc. Culvert
"	" 302-1	Slab Bridges
"	" 305	Inlet #1

INDEX

Title Sheet	p.	1
Typical Cross Section	p.	2
Construction Details	p.	2-3
Plan and Profile	p.	4-13
Cross Sections	p.	14-37
Bridges & Culverts	p.	38-43
Summary	p.	44

CONVENTIONAL SIGNS

County line	---
Township line	----
Property line	-----
Center line
Fence	
Telephone poles	↑↑↑↑↑
Steam railroad	====
Trees	○○○○○
Hedge	=====
Old road-way	-----
Guard Rail	-----
Drain Pipe New	-----

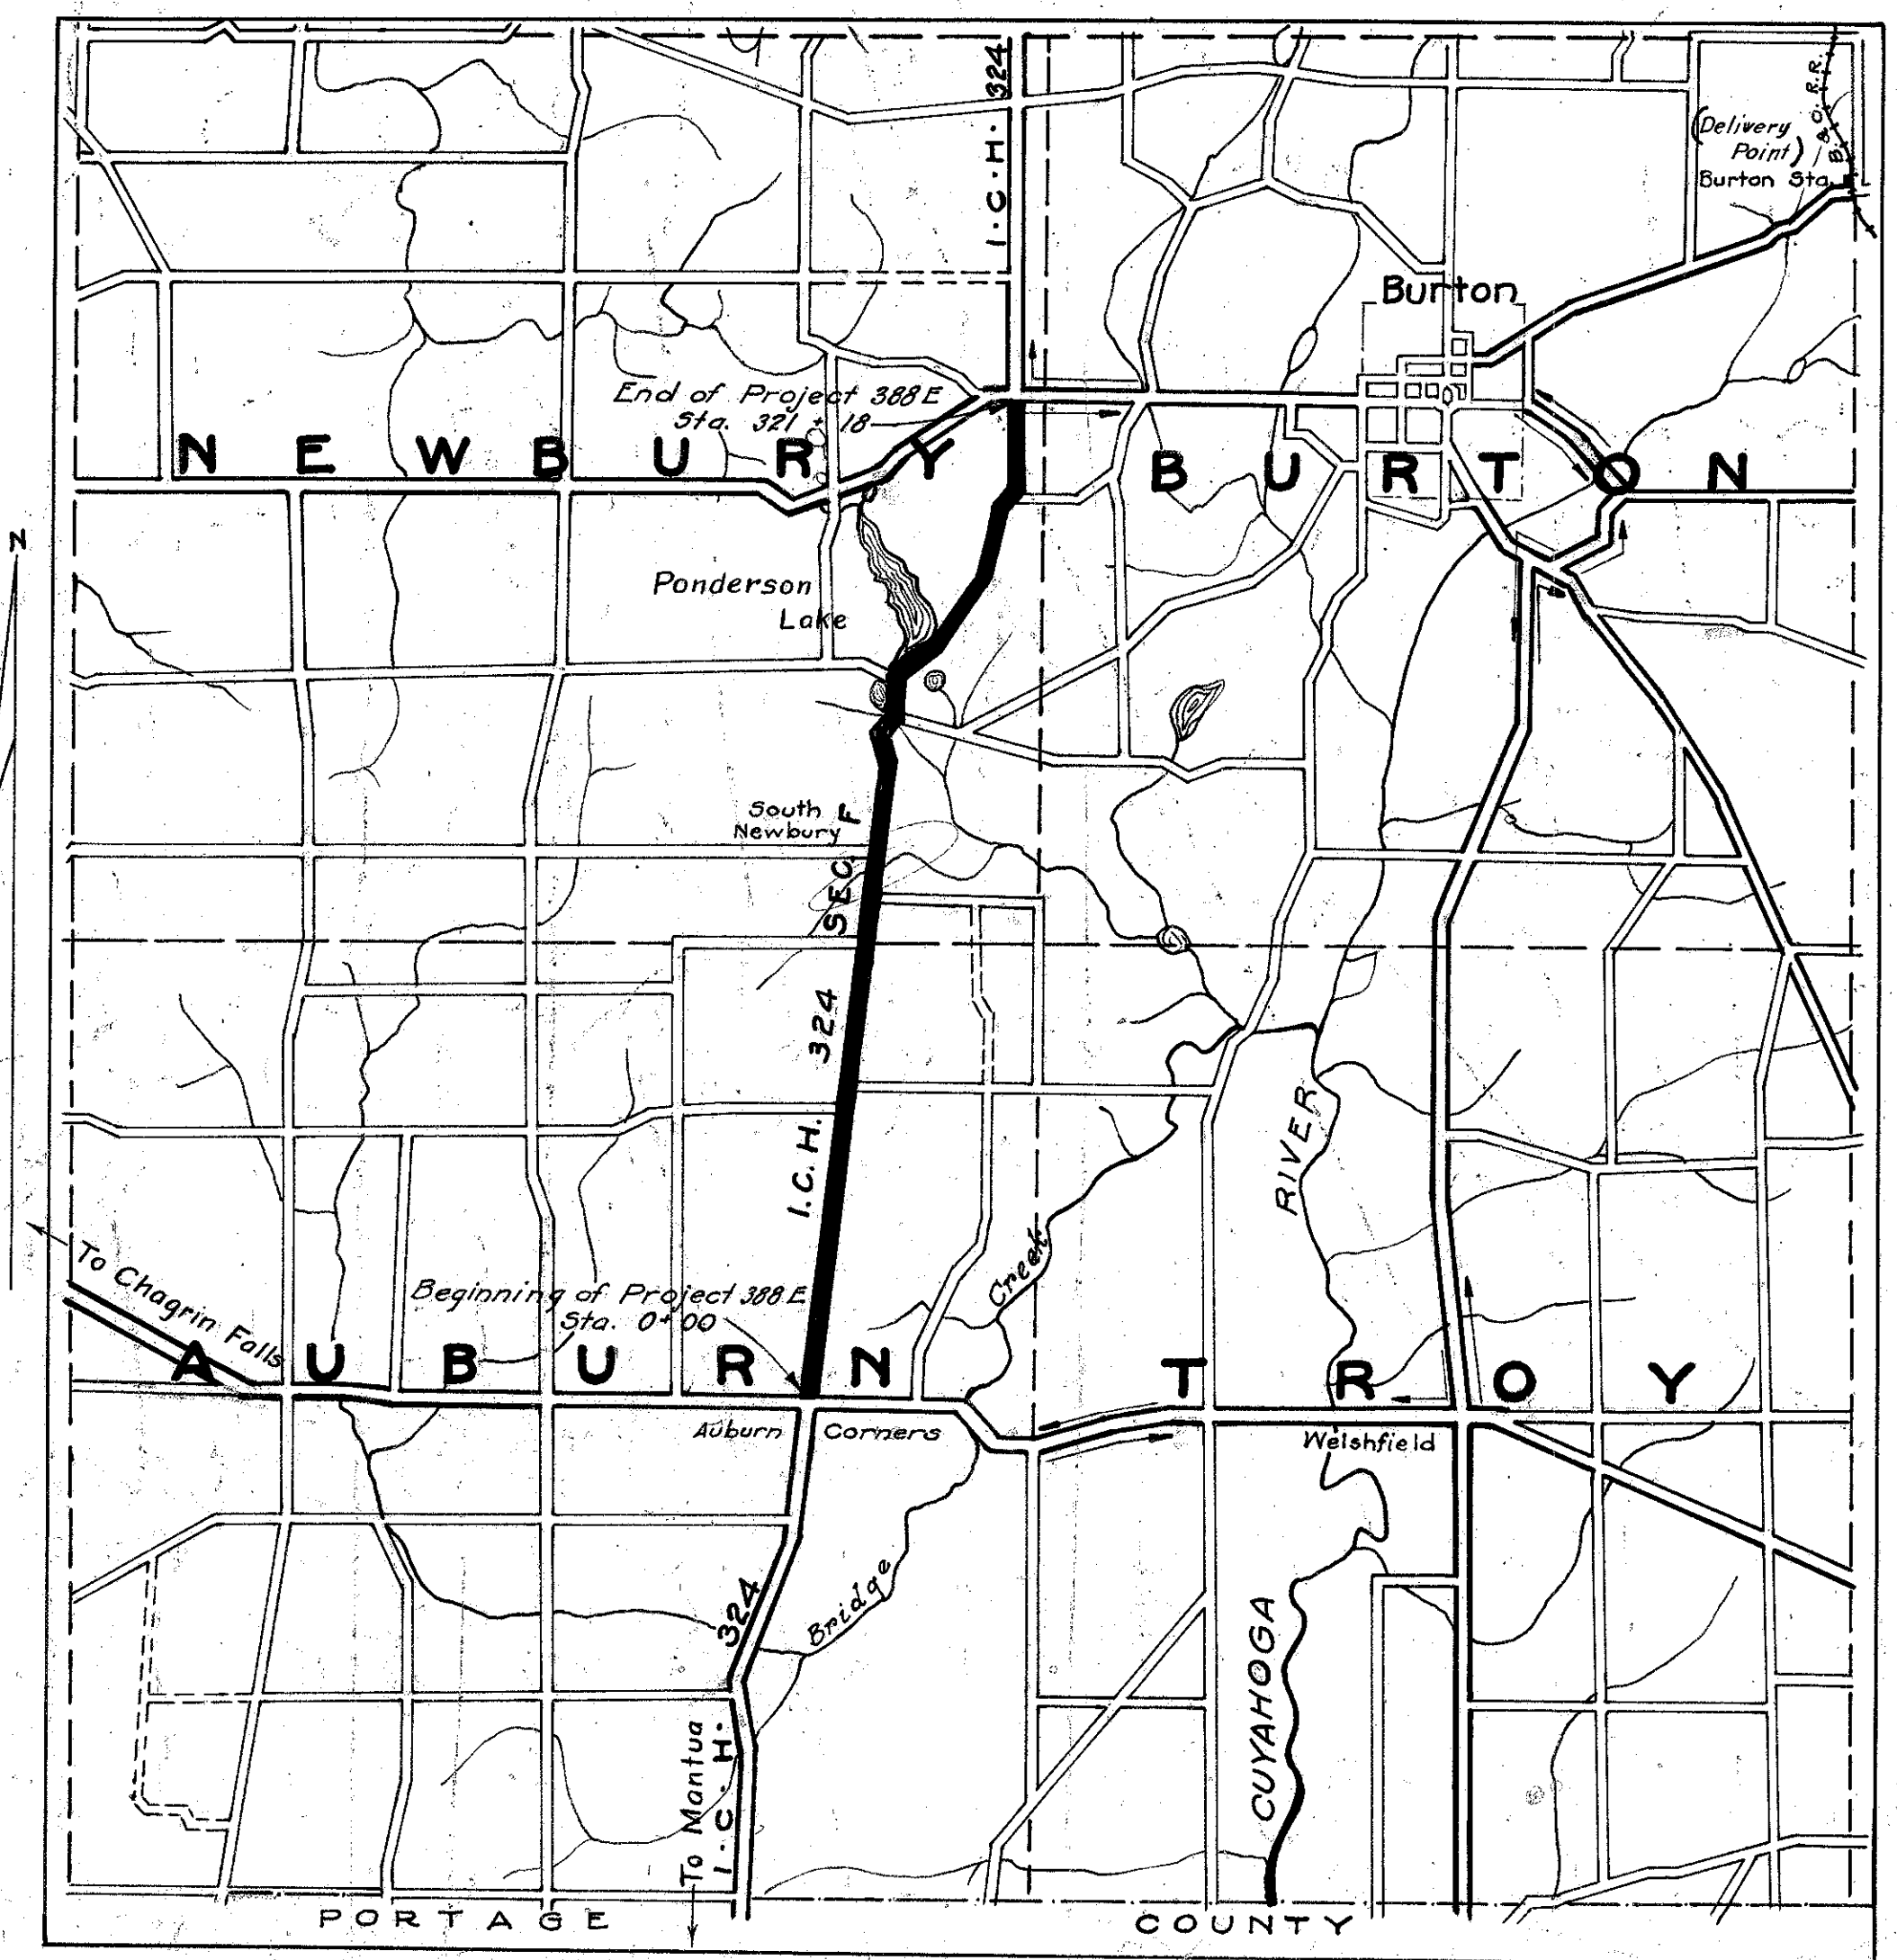


LOCATION PLAN

PORTION TO BE IMPROVED
 DETOURS SHOWN THUS
 OTHER IMPROVED ROADS

SCALES

Plan 1"=100'
 Profile (Vertical) 1"=10'
 Profile (Horizontal) 1"=100'
 Cross Sections 1"=5'

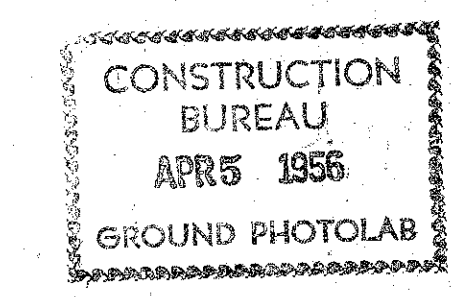

The Standard Specifications of the State of Ohio, Division of Highways, in force on date of contract will govern this improvement.

I hereby approve these plans and declare that the making of this improvement will require the closing to traffic of the highway and that detours will be provided as shown on the plan and estimates.

Approved: B. R. Newmyer
 Date: 3-12-27 Resident Engineer

Approved: Fred E. Swineford
 Date: 4-23-27 Division Engineer

Approved: Jerry J. Teik
 Date: 7-11-27 State Highway Engineer

Approved: _____
 Date: _____ Chief Engineer
 Bureau of Maintenance & Repair.

Approved: Paul S. Reigert
 Date: 7-11-27 Chief Engineer
 Bureau of Construction.

Approved: _____
 Date: _____ Chief Engineer
 Bureau of Bridges.

Approved: E. F. Ahlesinger
 Date: 7-11-27 Director of Highways
 & Public Works.

Recommended for Approval: _____
 Date: _____ District Engineer
 Bureau of Public Roads.

Recommended for Approval: _____
 Date: _____ Chief Engineer
 Bureau of Public Roads.

Approved: _____
 Date: _____ Chief of Bureau.

We, the Commissioners of Geauga County hereby approve these plans and certify that the right-of-way 60 feet wide, is available for the construction, maintenance and repair of the above highway

B. Ashcraft
W. H. Cronwell

Date: 7-12-27 County Commissioners.