

SLM 13.30, 42"  
SEE BELOW

SLM 13.37, 36"  
SEE BELOW

SLM 13.52, 24"  
SEE BELOW

CALC. BY WAM DATE 10/83  
CHKD. BY B.B. DATE 1/84

FILE NO.	STATE	PROJECT	TYPE FUNDS
2	OHIO		

49  
632

CUYAHOGA COUNTY  
CUY-480-12.08

CFN 1974366  
SLM 13.52, 24"  
SEE SHEET 142

CFN 1974348  
SLM 13.52, 15"  
SEE SHEET 115

CFN 1974343  
SLM 13.52, 24"  
SEE SHEET 142

TREE REMOVAL  
730+00 TO 740+00



SIZE	NO.
18"	38
30"	14

CFN 1974362  
SLM 13.37, 15"  
SEE SHEET 139

CFN 1974365  
SLM 13.52, 15"  
SEE SHEET 111

PROJECT NO. 480-12-08  
SHEET NO. 142  
DATE 1/84

PROJECT NO. 480-12-08  
SHEET NO. 142  
DATE 1/84

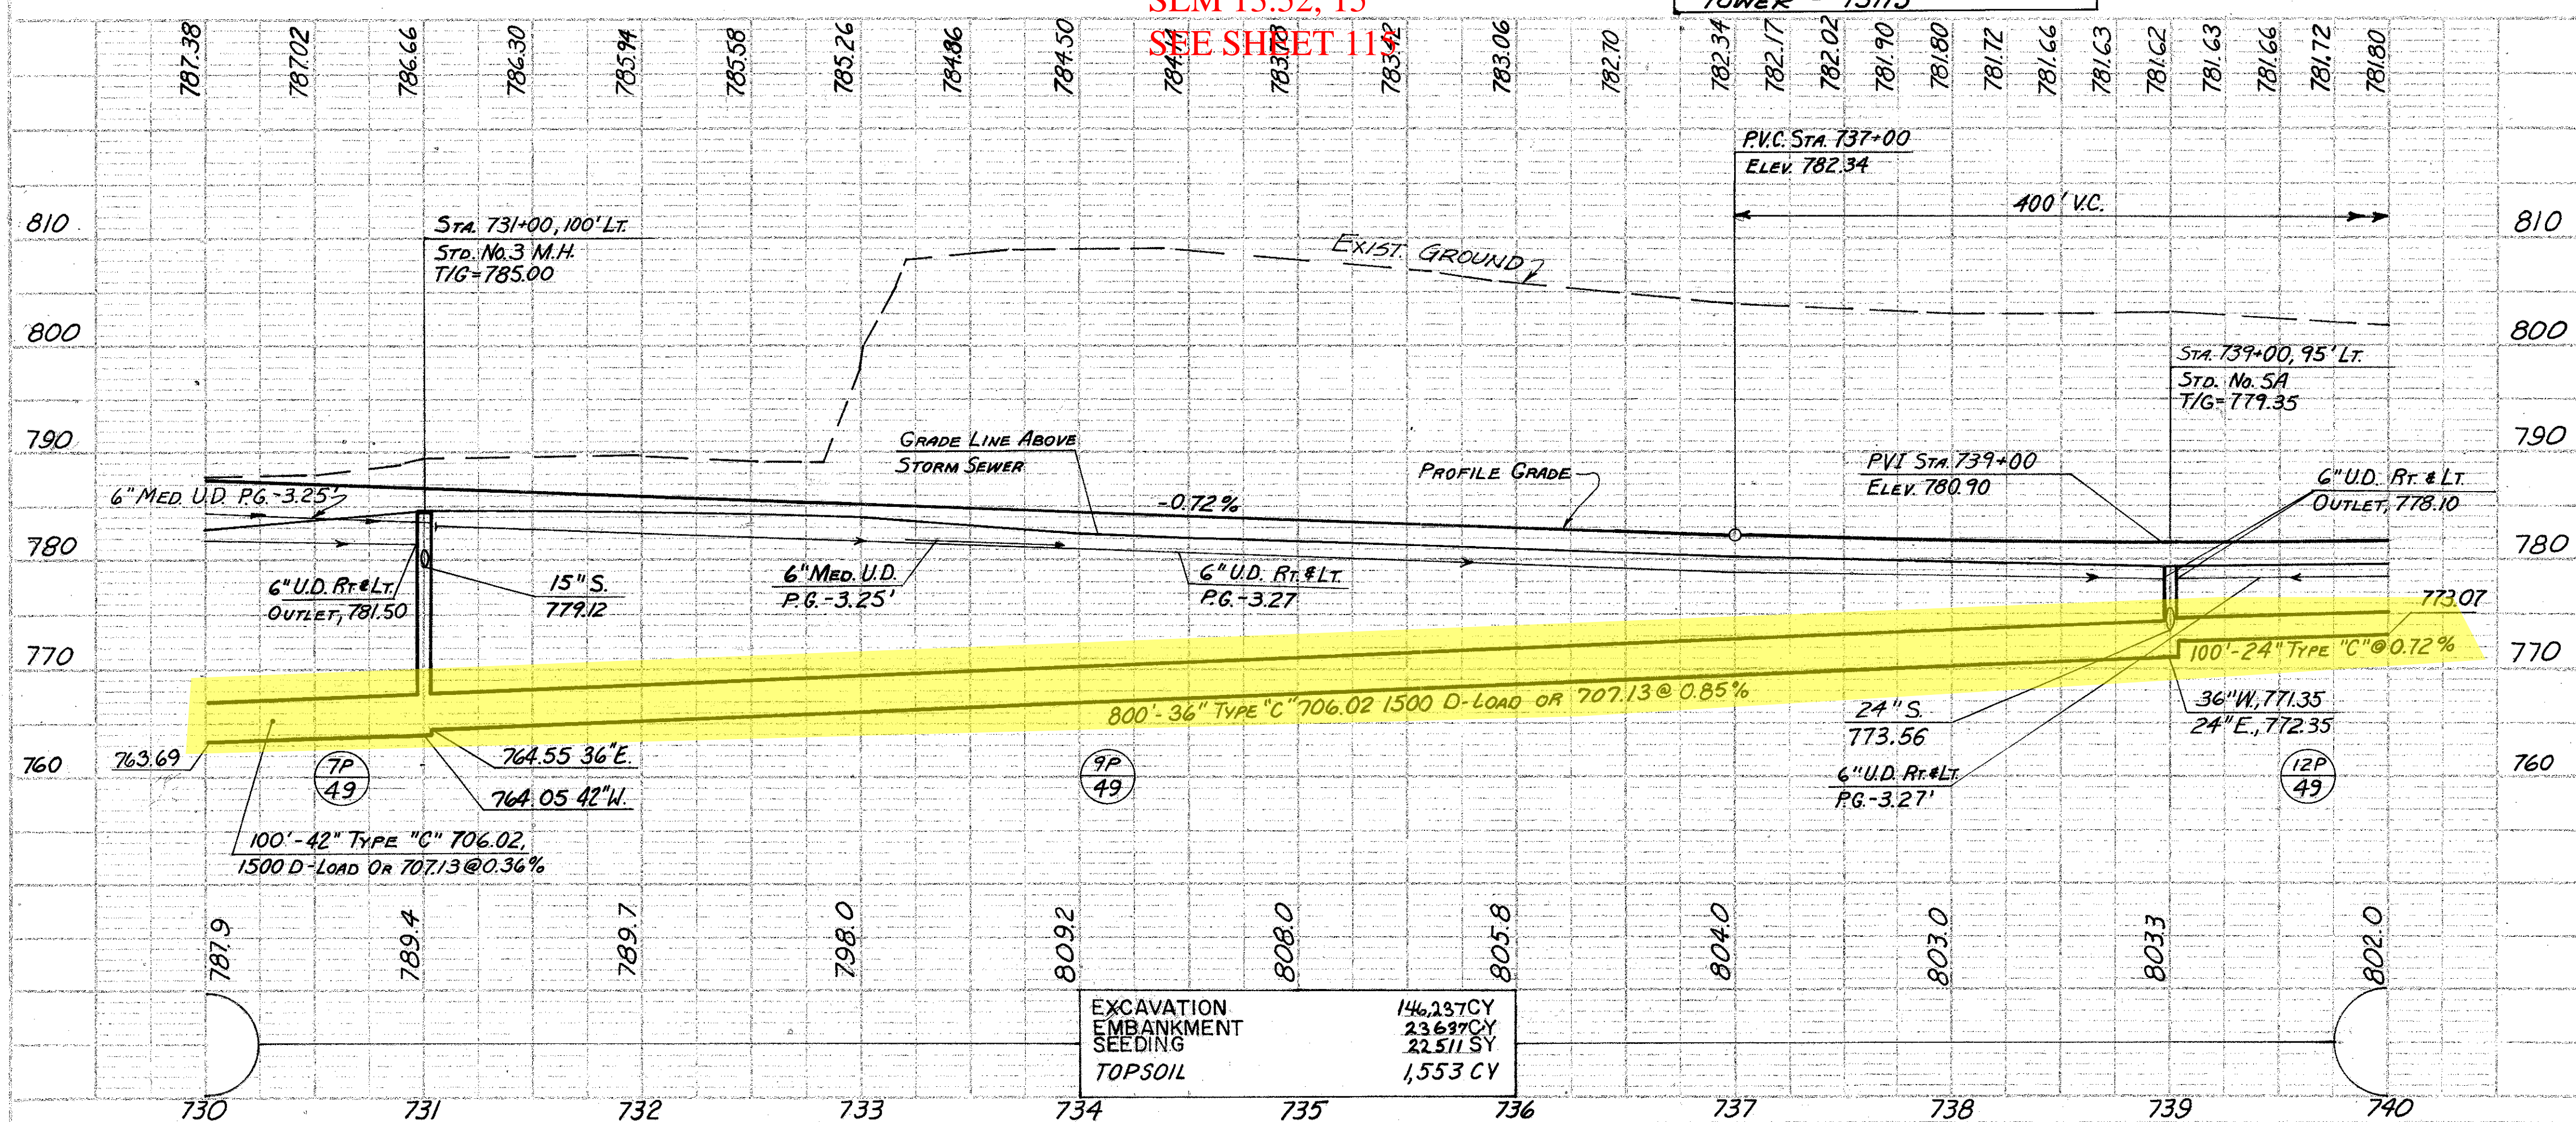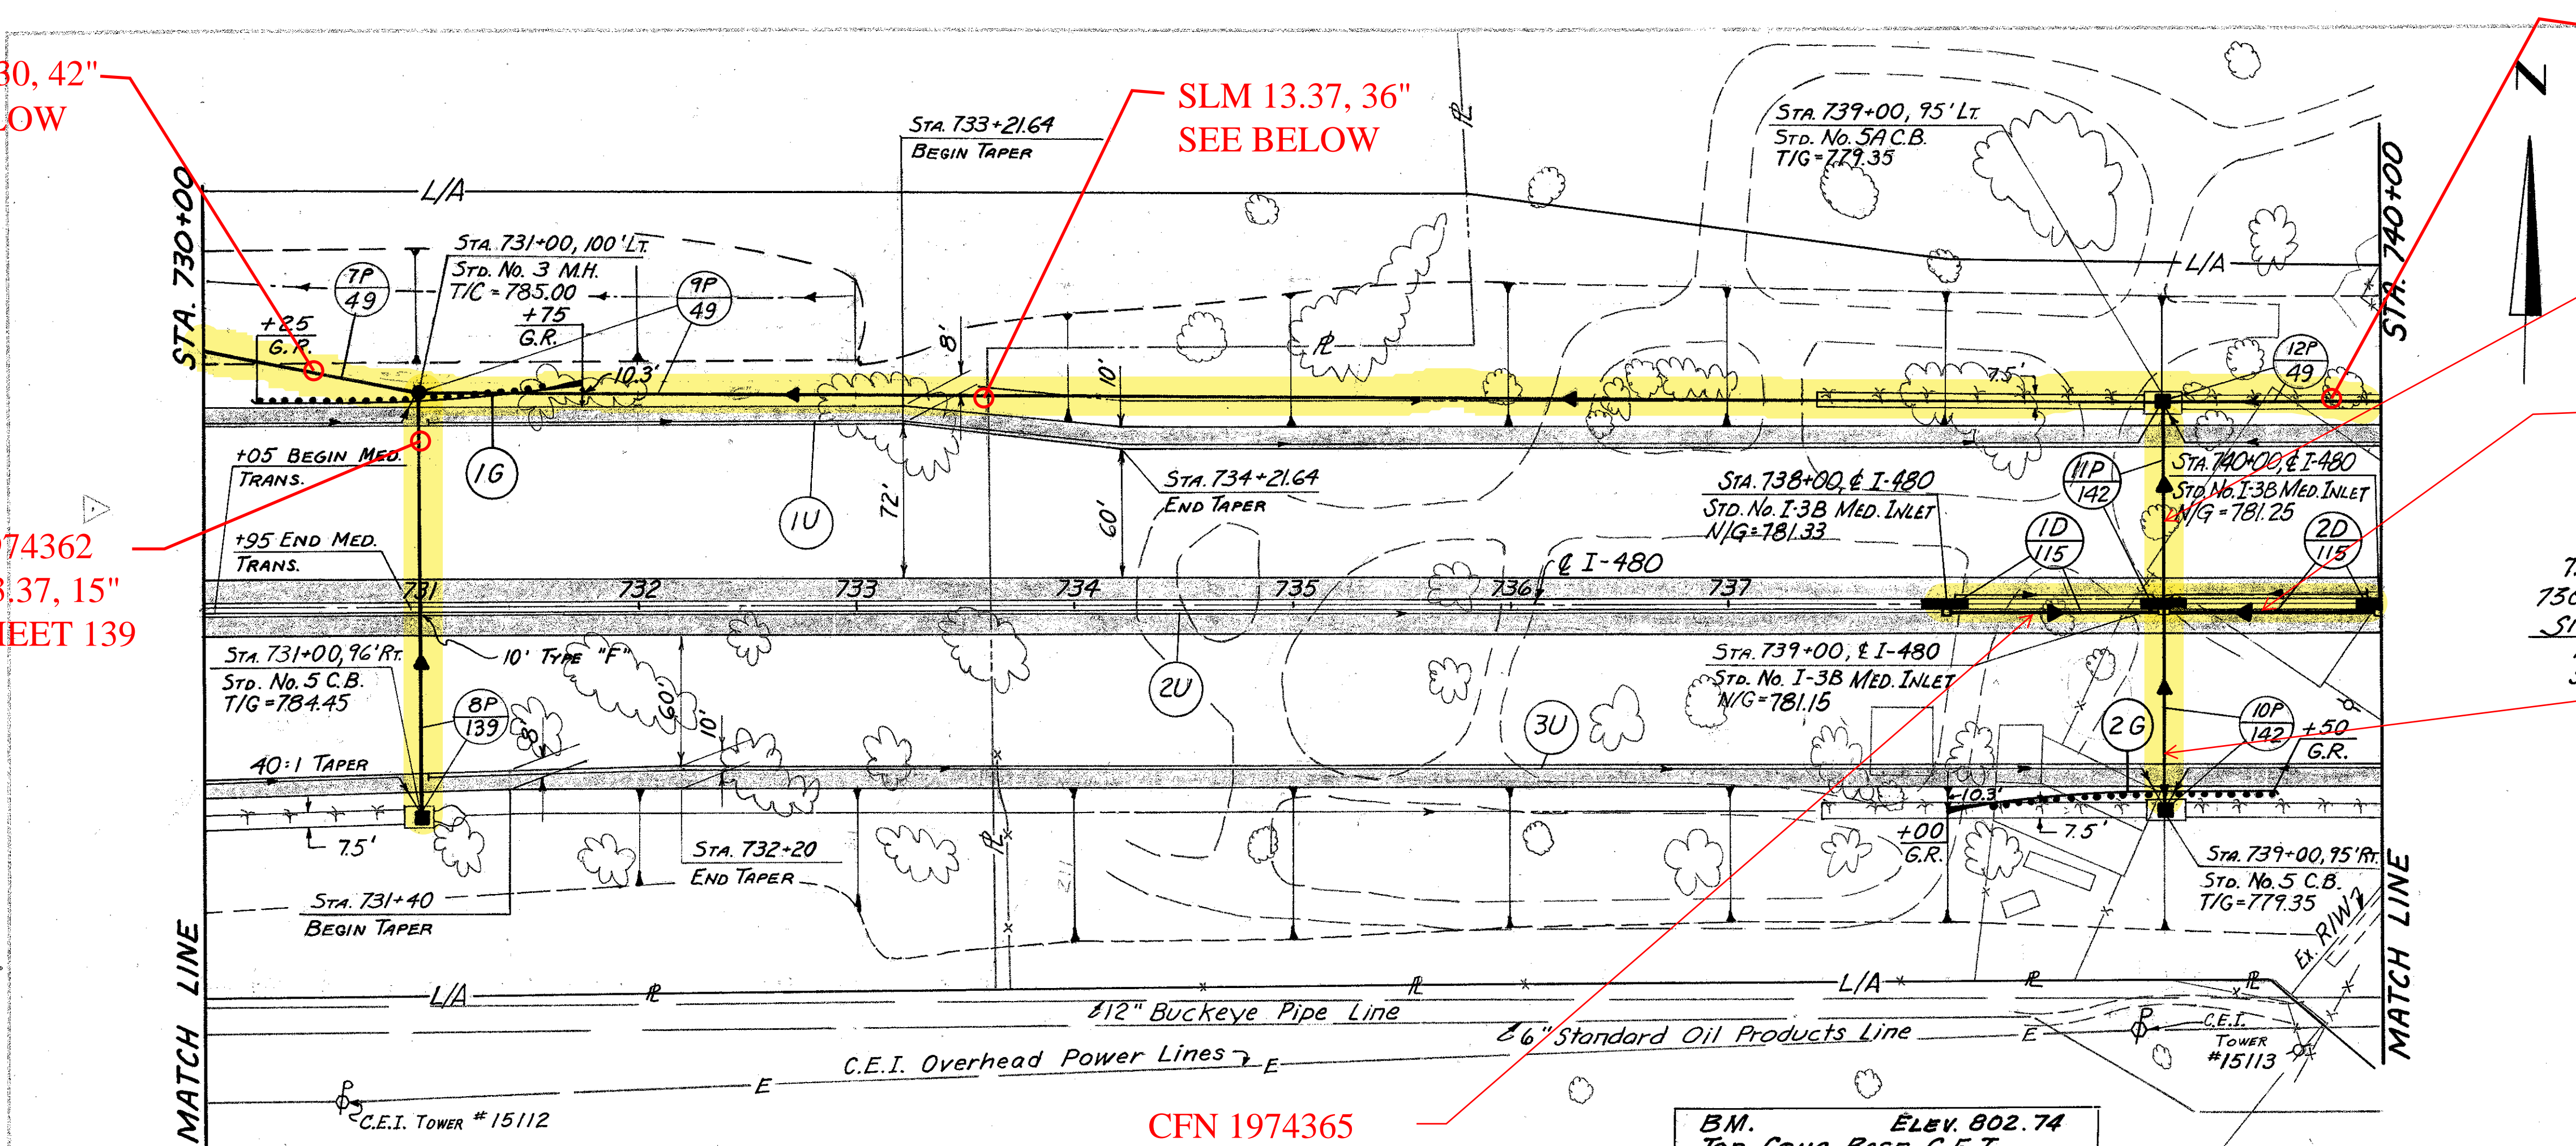

606	Anchor Assembly Type A	EA																		
	Guard Rail Type 5	EA																		
	Anchor Assembly Type T	EA																		
Spec.	SEEDING & EROSION CONTROL MATTING	SY	77	200	200														477	
605	UNCLASSIFIED UNDERDRAINS	6" L.F.							994	960	994								2948	
	BENDS & BRANCHES	EA							3										3	
604	Std. No. 3 M.H.	EA		1															1	
	Std. No. 5 C.B.	EA		1															2	
	Std. No. SA C.B.	EA																	1	
	Std. No. I-3B MEDIAN INLET	EA																	1	
603	TYPE "C" 706.02 1500 D-LOAD OR 707.13	L.F.	100																100	
	TYPE "C"	L.F.	100																100	
	TYPE "B"	L.F.		97	97														194	
	TYPE "B"	L.F.		197															397	
	TYPE "F"	L.F.																	100	
		L.F.																	100	
		L.F.																	30	
		L.F.																	40	
		L.F.																	50	
		L.F.																	100	
		L.F.																	100	
		L.F.																	100	
		L.F.																	397	
		L.F.																	194	
		L.F.																	100	
		L.F.																	100	
ESTIMATED QUANTITIES																				
730	Excavation																			
731	Embankment																			
732	Seeding																			
733	Topsoil																			
734																				
735																				
736																				
737																				
738																				
739																				
740																				
	TOTAL		146,237	23,637	22,511	1,553														