


old CFN 430900402
 new CFN 1864084
 SLM 4.04, 72"
 SEE SHEET 268
 AND 304

SEE 1993 CUY/LAK-271/90/271X/90X-14.85/2.76/0.00/2.76
 PLANS FOR MODIFICATIONS TO STORM SEWERS

old CFN 430900401
 new CFN 1864085
 SLM 4.04, 54"
 SEE SHEET 269
 AND 304

FED. RD. DIVISION	STATE	PROJECT	24 312
2	OHIO	I-1103 (19)	

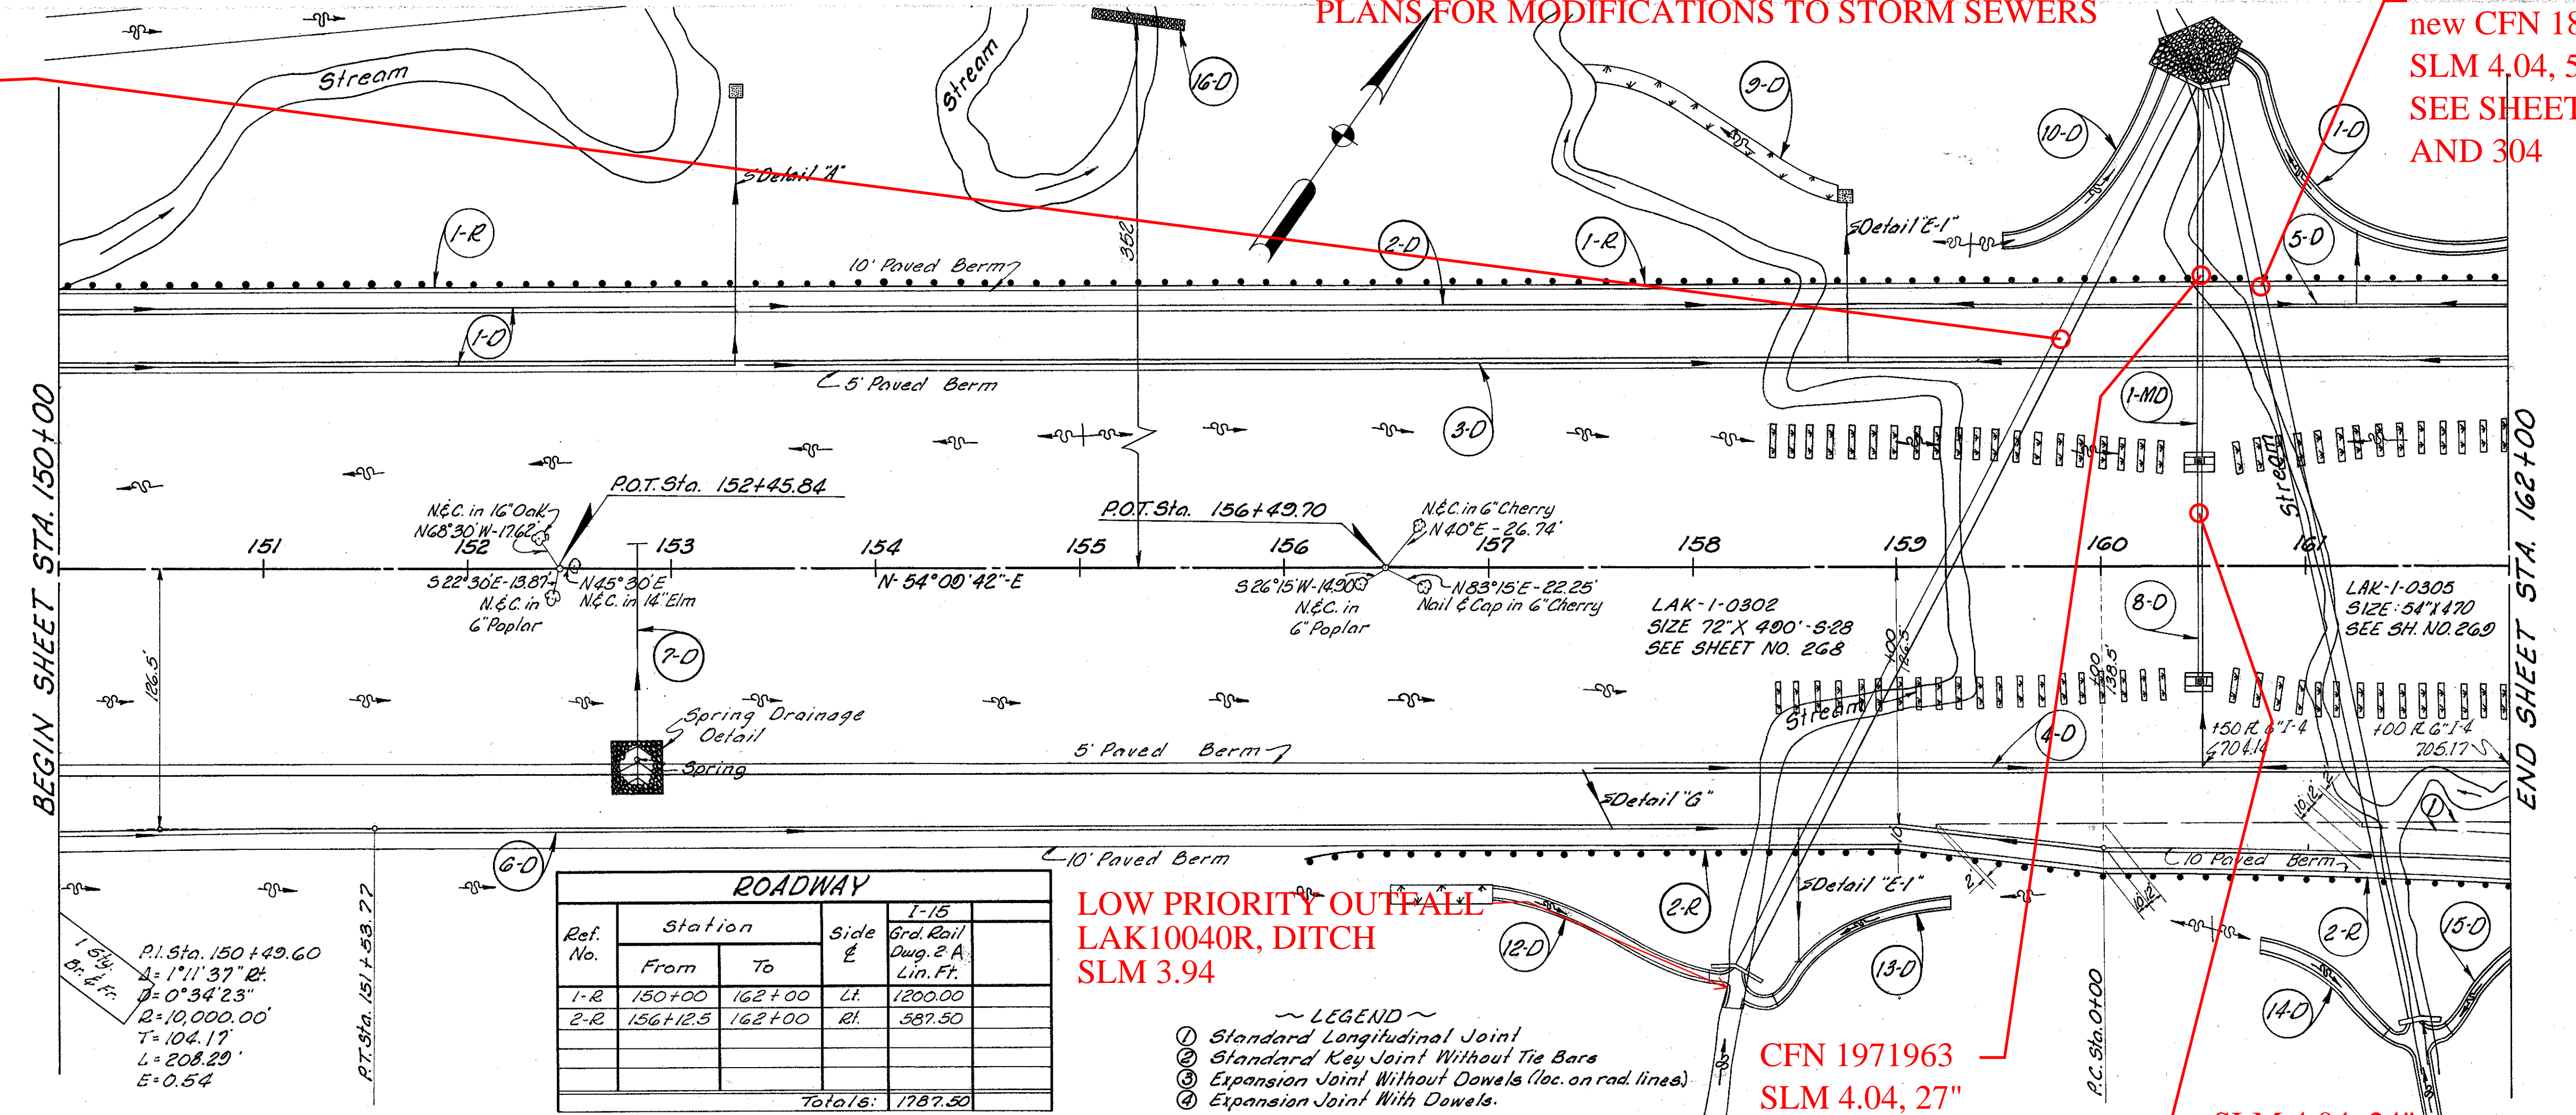


Ref. No.	Station		Side	Grd. Rail Dwg. & A Lin. Ft.
	From	To		
1-R	150+00	162+00	Lt.	1200.00
2-R	156+12.5	162+00	Rt.	587.50
Totals: 1787.50				

LOW PRIORITY OUTFALL
 LAK10040R, DITCH
 SLM 3.94

- ~ LEGEND ~
- ① Standard Longitudinal Joint
 - ② Standard Key Joint Without Tie Bars
 - ③ Expansion Joint Without Dowels (loc. on rad. lines)
 - ④ Expansion Joint With Dowels.

CFN 1971963
 SLM 4.04, 27"
 SEE SHEET 95

SLM 4.04, 24"
 SEE SHEET 95

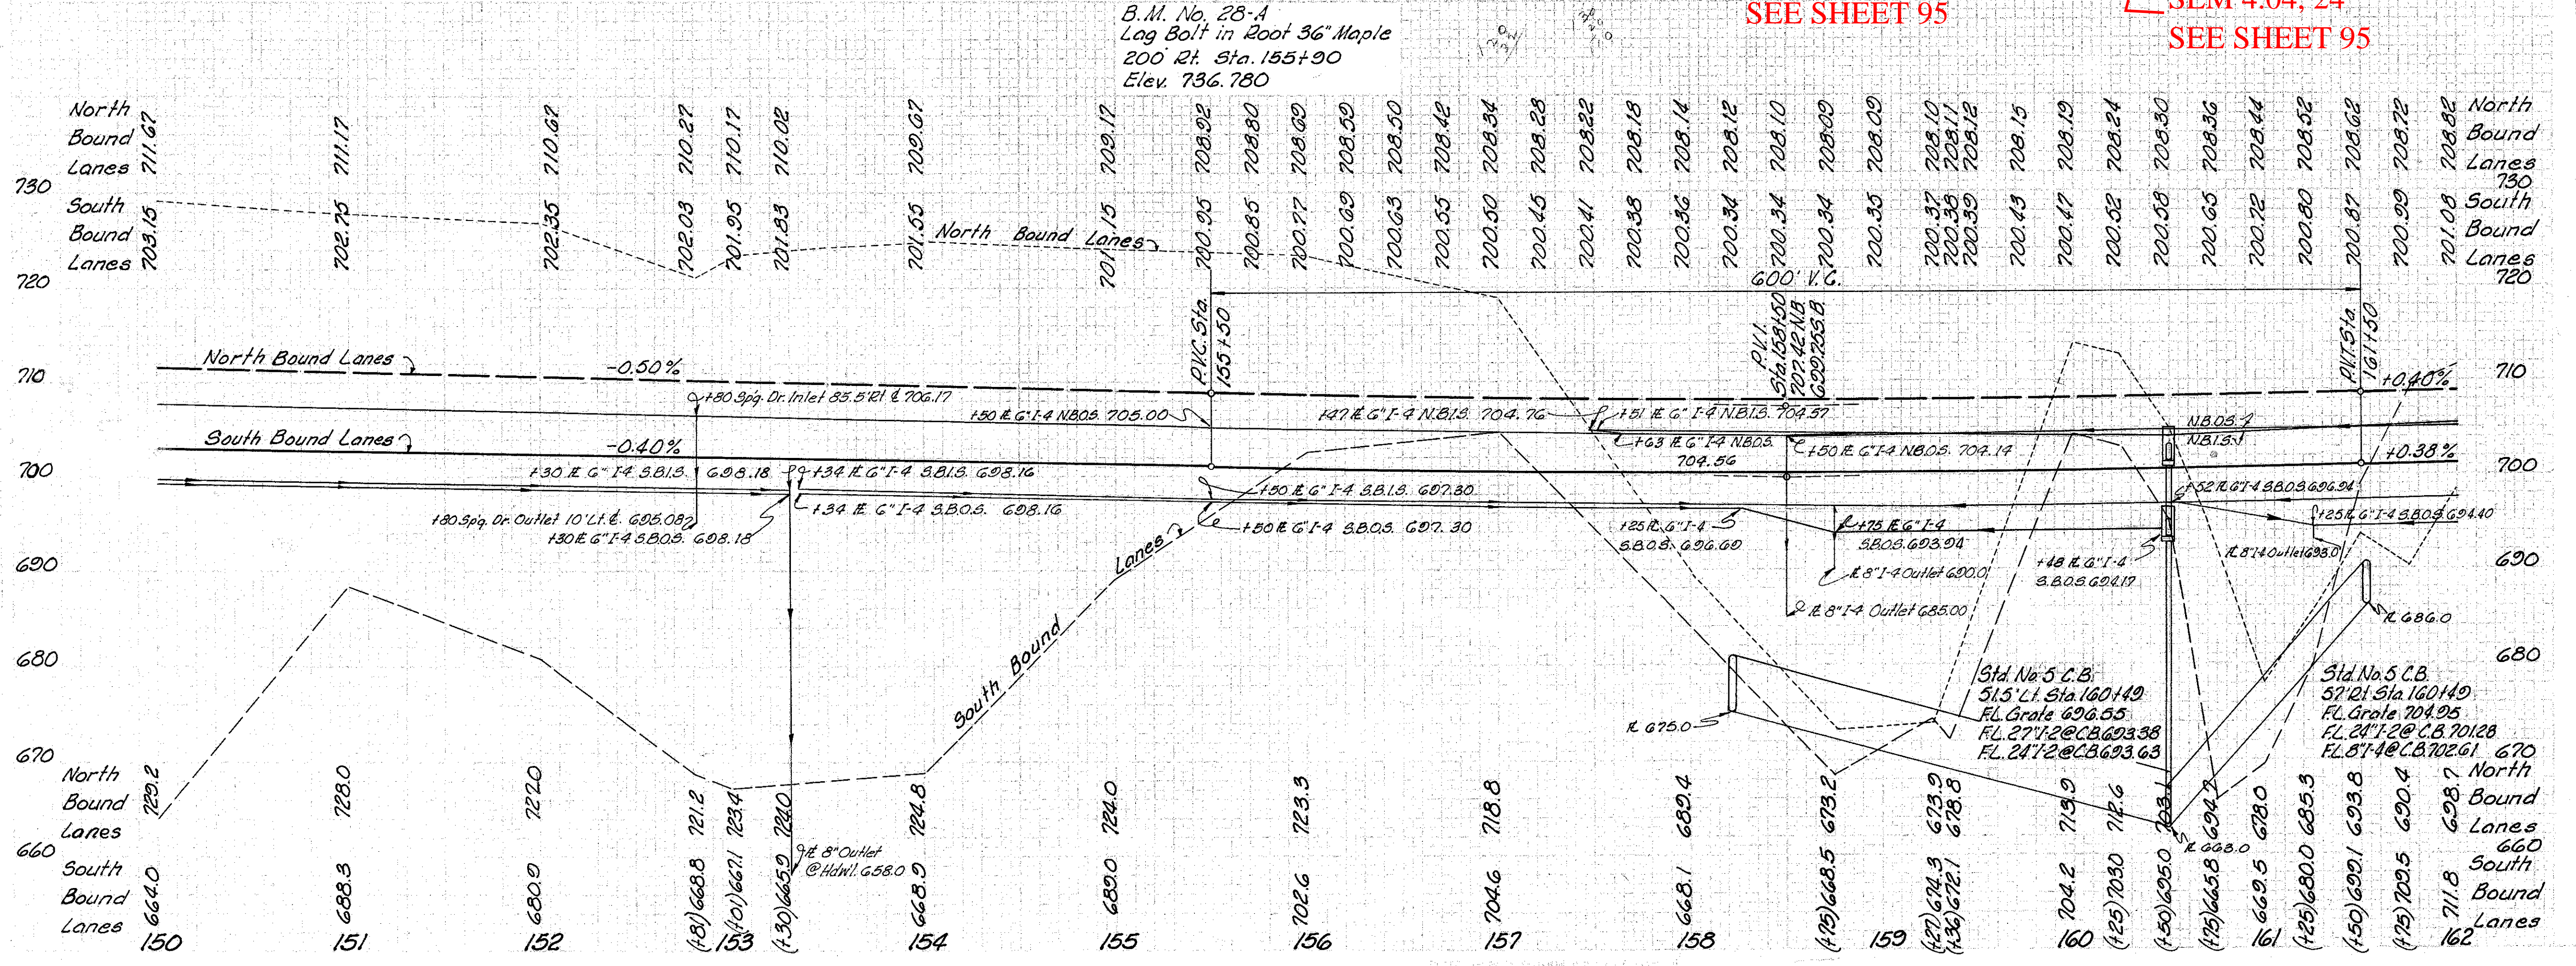

Subbase	Drainage of Structures		Drainage of Structures	Drainage of Structures	Drainage of Structures	Drainage of Structures	Drainage of Structures	Drainage of Structures	Drainage of Structures	Drainage of Structures	Drainage of Structures	Drainage of Structures	Drainage of Structures
	Each	Each											
10	10	10	10	10	10	10	10	10	10	10	10	10	10
20	20	20	20	20	20	20	20	20	20	20	20	20	20
30	30	30	30	30	30	30	30	30	30	30	30	30	30
40	40	40	40	40	40	40	40	40	40	40	40	40	40
50	50	50	50	50	50	50	50	50	50	50	50	50	50
60	60	60	60	60	60	60	60	60	60	60	60	60	60
70	70	70	70	70	70	70	70	70	70	70	70	70	70
80	80	80	80	80	80	80	80	80	80	80	80	80	80
90	90	90	90	90	90	90	90	90	90	90	90	90	90
100	100	100	100	100	100	100	100	100	100	100	100	100	100

MICHAEL BAKER JR., CONSULTING ENGINEERS
 ROCHESTER, PENNSYLVANIA

STATE OF OHIO
 DEPARTMENT OF HIGHWAYS
 STATE HIGHWAY NO. 1
 C-43
 PLAN AND PROFILE
 STA. 150+00 TO STA. 162+00

Designed	Drawn	Traced	Checked	Reviewed Date	Revised
B.R.	AL.H.	K.A.	R.E.F.		

PLAN & PROFILE STA. 150+00 TO STA. 162+00