


DESIGNED
EJK
CHECKED
JRC
SCALE IN FEET
HORIZONTAL
10
20
40
0

PP-031
DWG. NO.
CUY-90-14.90

ROADWAY
GATEWAY



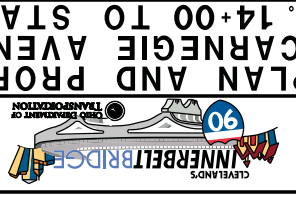


DESIGN AGENCY
WILSH HNTB

**PLAN AND PROFILE
CARNegie AVENUE
STA. 14+00 TO STA. 19+00**

REVISIONS

NO.	DATE	REVISIONS
A	12/09/2010	INTERIM SUBMITTAL
B	08/03/2011	FINAL SUBMITTAL ADDITIONAL INFORMATION
C	08/17/2011	FINAL SUBMITTAL TO ODOT
D	09/30/2011	FINAL SUBMITTAL TO ODOT
E	11/03/2011	FINAL COMPLIANCE
F	11/30/2011	FINAL RESUBMITTAL TO ODOT - DRAINAGE
1	01/06/2012	APPROVED FOR CONSTRUCTION

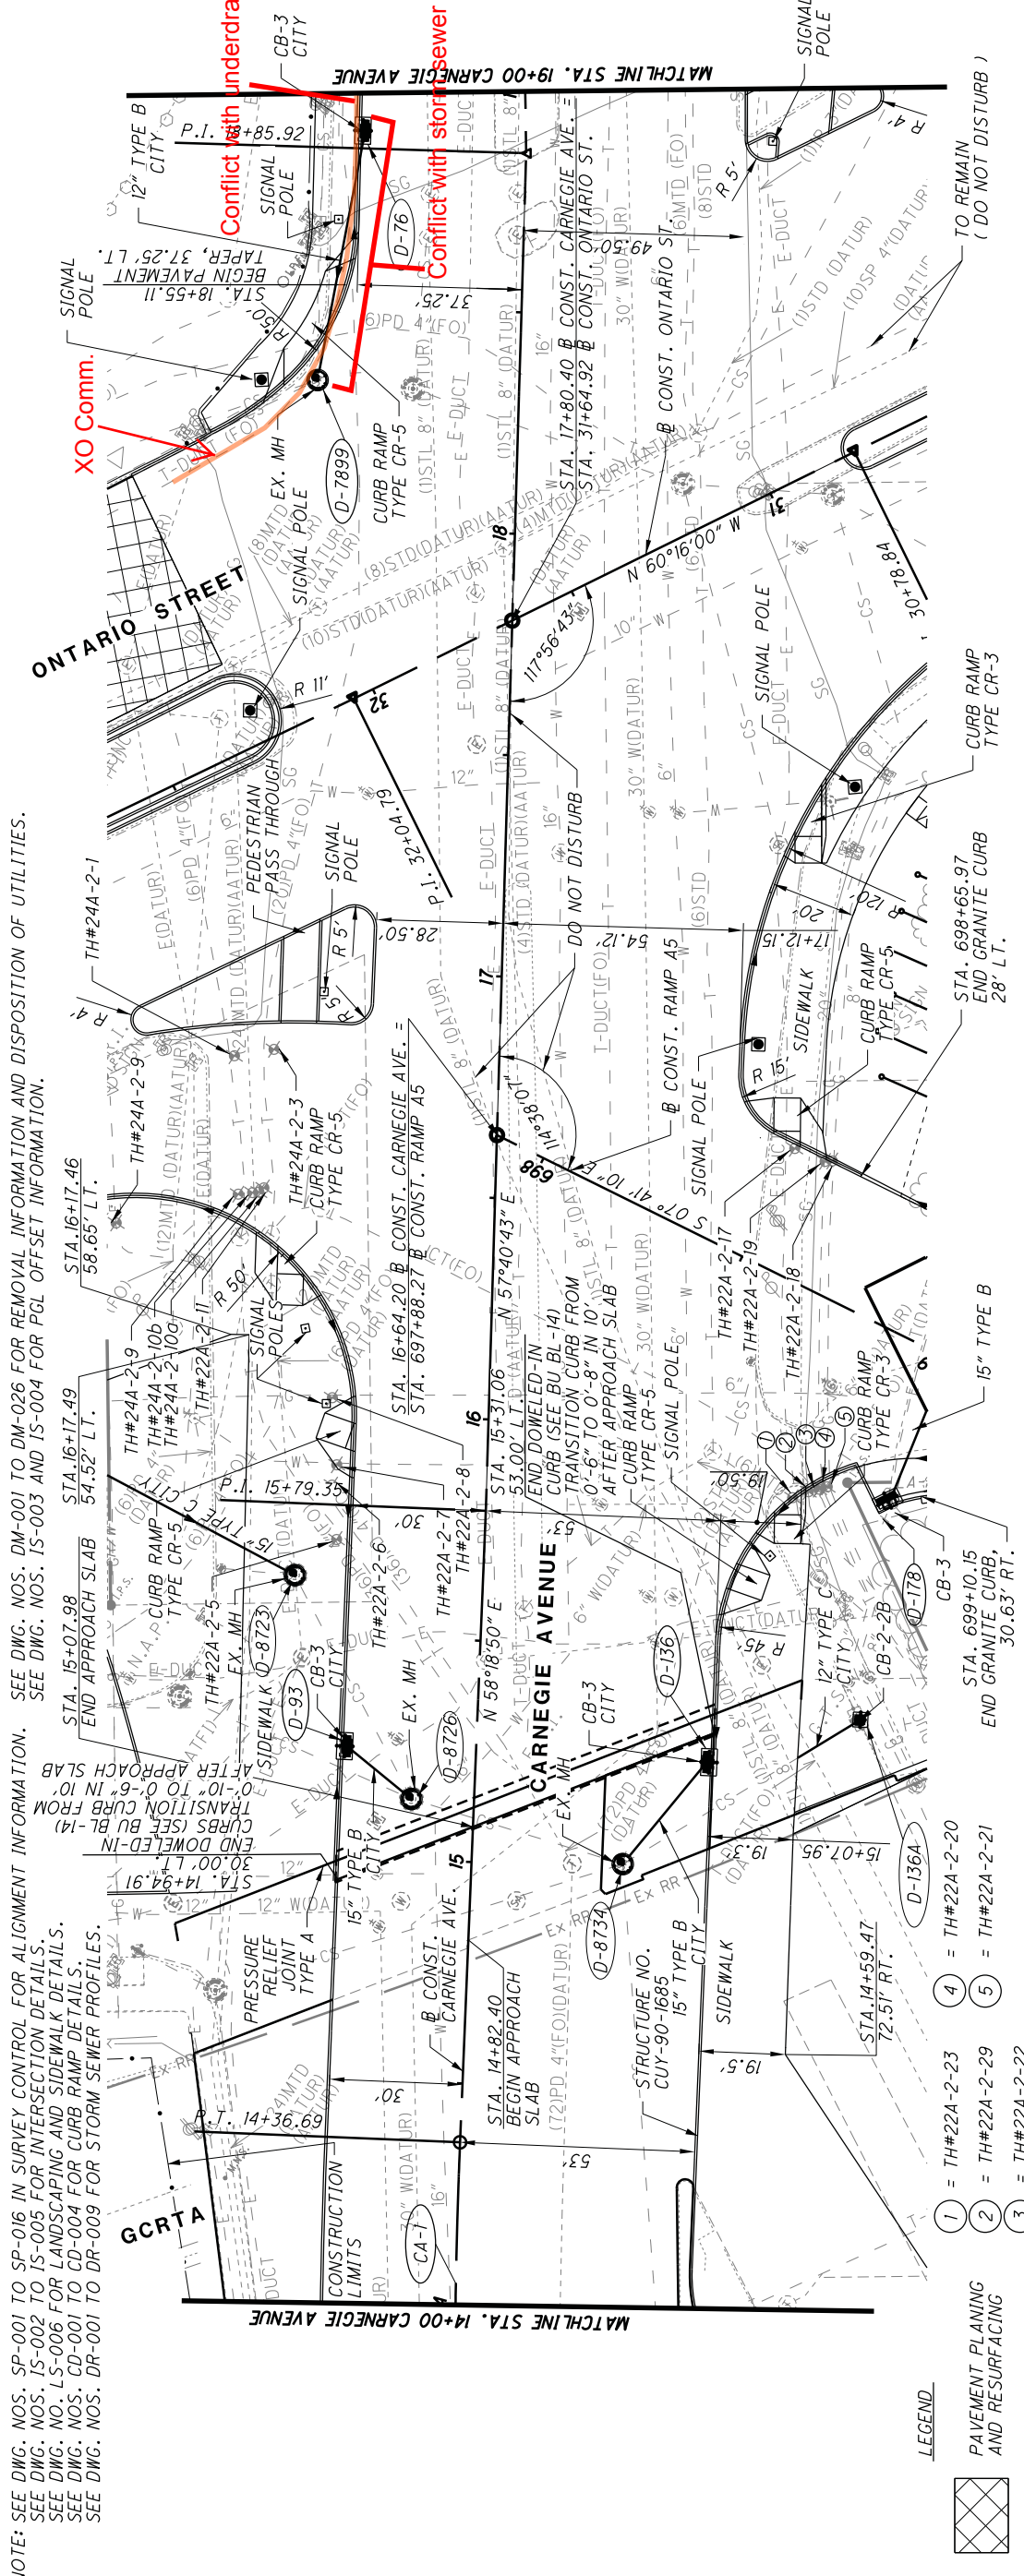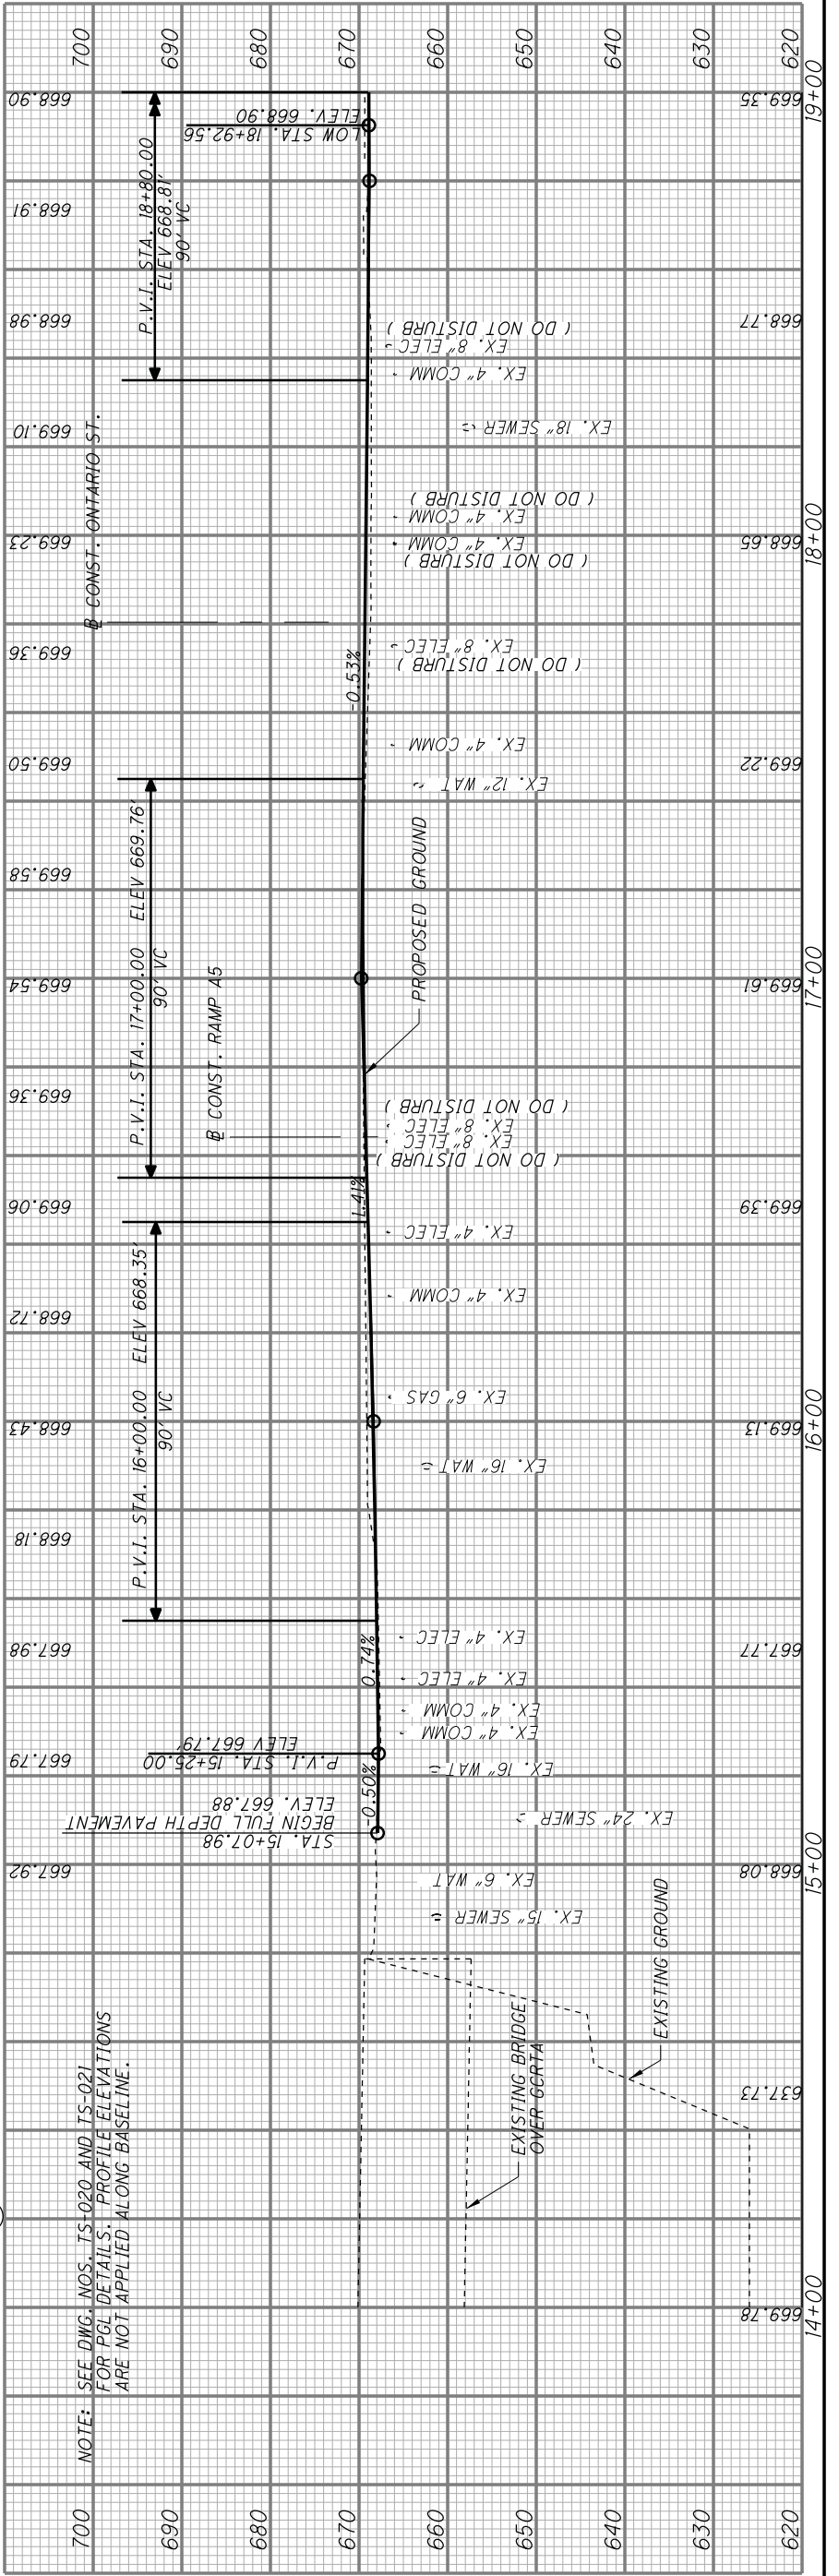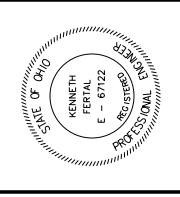

NOTE: SEE DWG. NOS. SP-001 TO SP-016 IN SURVEY CONTROL FOR ALIGNMENT INFORMATION. SEE DWG. NOS. DM-001 TO DM-026 FOR REMOVAL INFORMATION AND DISPOSITION OF UTILITIES. SEE DWG. NOS. IS-002 TO IS-005 FOR INTERSECTION DETAILS. SEE DWG. NOS. LS-006 FOR LANDSCAPING AND SIDEWALK DETAILS. SEE DWG. NOS. CD-001 TO CD-004 FOR CURB RAMP DETAILS. SEE DWG. NOS. DR-001 TO DR-009 FOR STORM SEWER PROFILES.

LEGEND
 PAVEMENT PLANING AND RESURFACING

- 1 = TH#224-2-23
- 2 = TH#224-2-29
- 3 = TH#224-2-22
- 4 = TH#224-2-20
- 5 = TH#224-2-21

STA. 699+10.15
END GRANITE CURB,
30.63' RT.

STA. 698+65.97
END GRANITE CURB
28' LT.

STA. 699+65.97
END GRANITE CURB
28' LT.

STA. 698+65.97
END GRANITE CURB
28' LT.

STA. 699+65.97
END GRANITE CURB
28' LT.

STA. 698+65.97
END GRANITE CURB
28' LT.

STA. 699+65.97
END GRANITE CURB
28' LT.

STA. 698+65.97
END GRANITE CURB
28' LT.

STA. 699+65.97
END GRANITE CURB
28' LT.

STA. 698+65.97
END GRANITE CURB
28' LT.

MATCHLINE STA. 14+00 CARNegie AVENUE

MATCHLINE STA. 19+00 CARNegie AVENUE

TO REMAIN
(DO NOT DISTURB)

TO REMAIN
(DO NOT DISTURB)

TO REMAIN
(DO NOT DISTURB)

TO REMAIN
(DO NOT DISTURB)

TO REMAIN
(DO NOT DISTURB)

TO REMAIN
(DO NOT DISTURB)

TO REMAIN
(DO NOT DISTURB)




TO REMAIN
(DO NOT DISTURB)

TO REMAIN
(DO NOT DISTURB)

TO REMAIN
(DO NOT DISTURB)

TO REMAIN
(DO NOT DISTURB)

NO.	REVISIONS	DATE
1	APPROVED FOR CONSTRUCTION	01/06/2012
F	FINAL RESUBMITTAL TO ODOT - DRAINAGE	11/30/2011
E	FINAL COMPLIANCE	11/30/2011
D	FINAL SUBMITTAL TO ODOT	09/30/2011
C	FINAL SUBMITTAL ADDITIONAL INFORMATION	08/17/2011
B	INTERIM SUBMITTAL	12/09/2010
A		

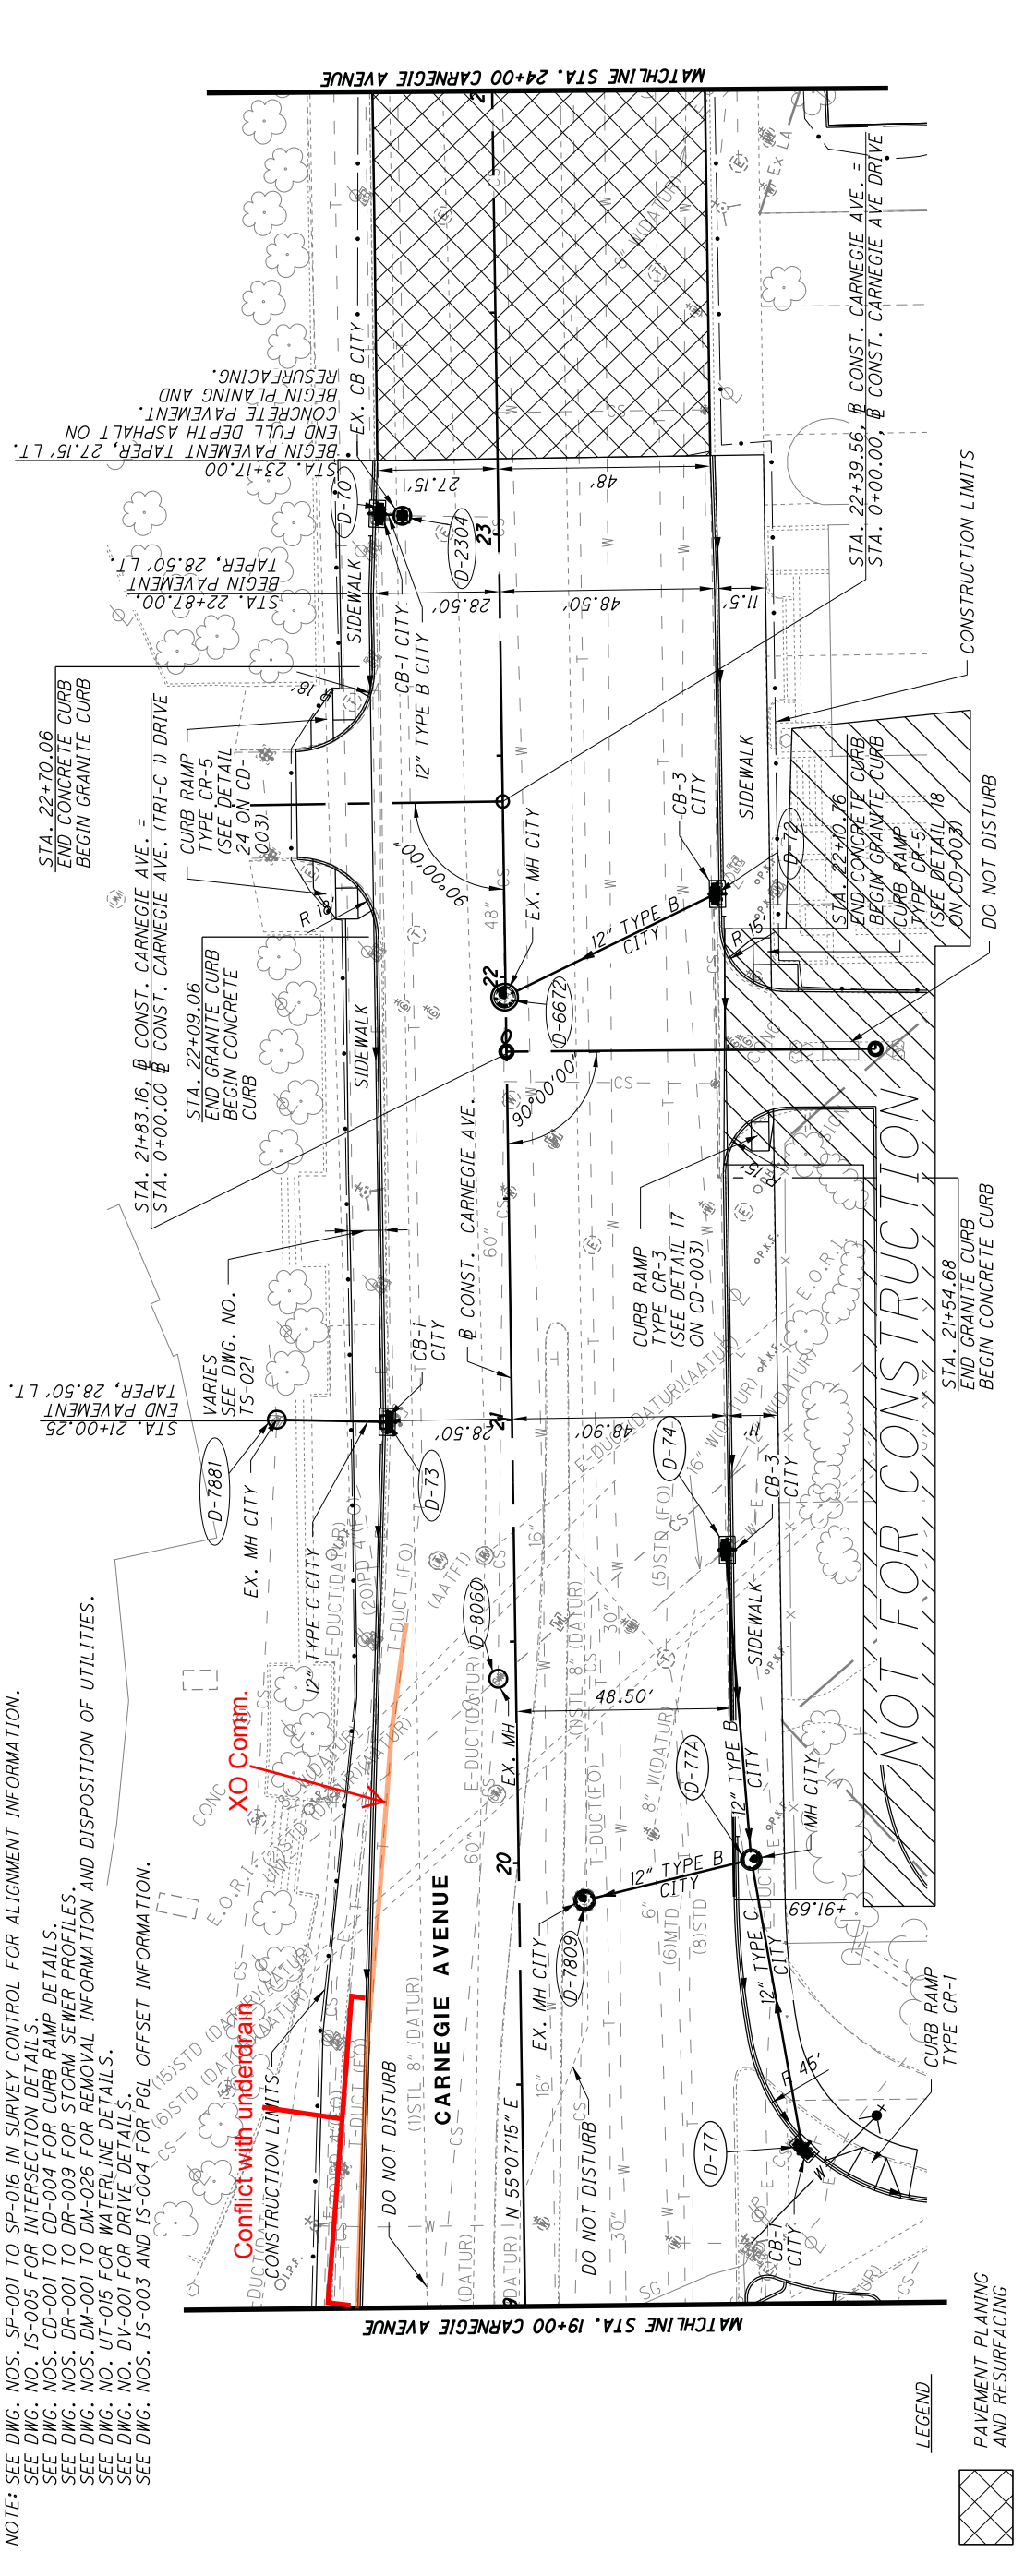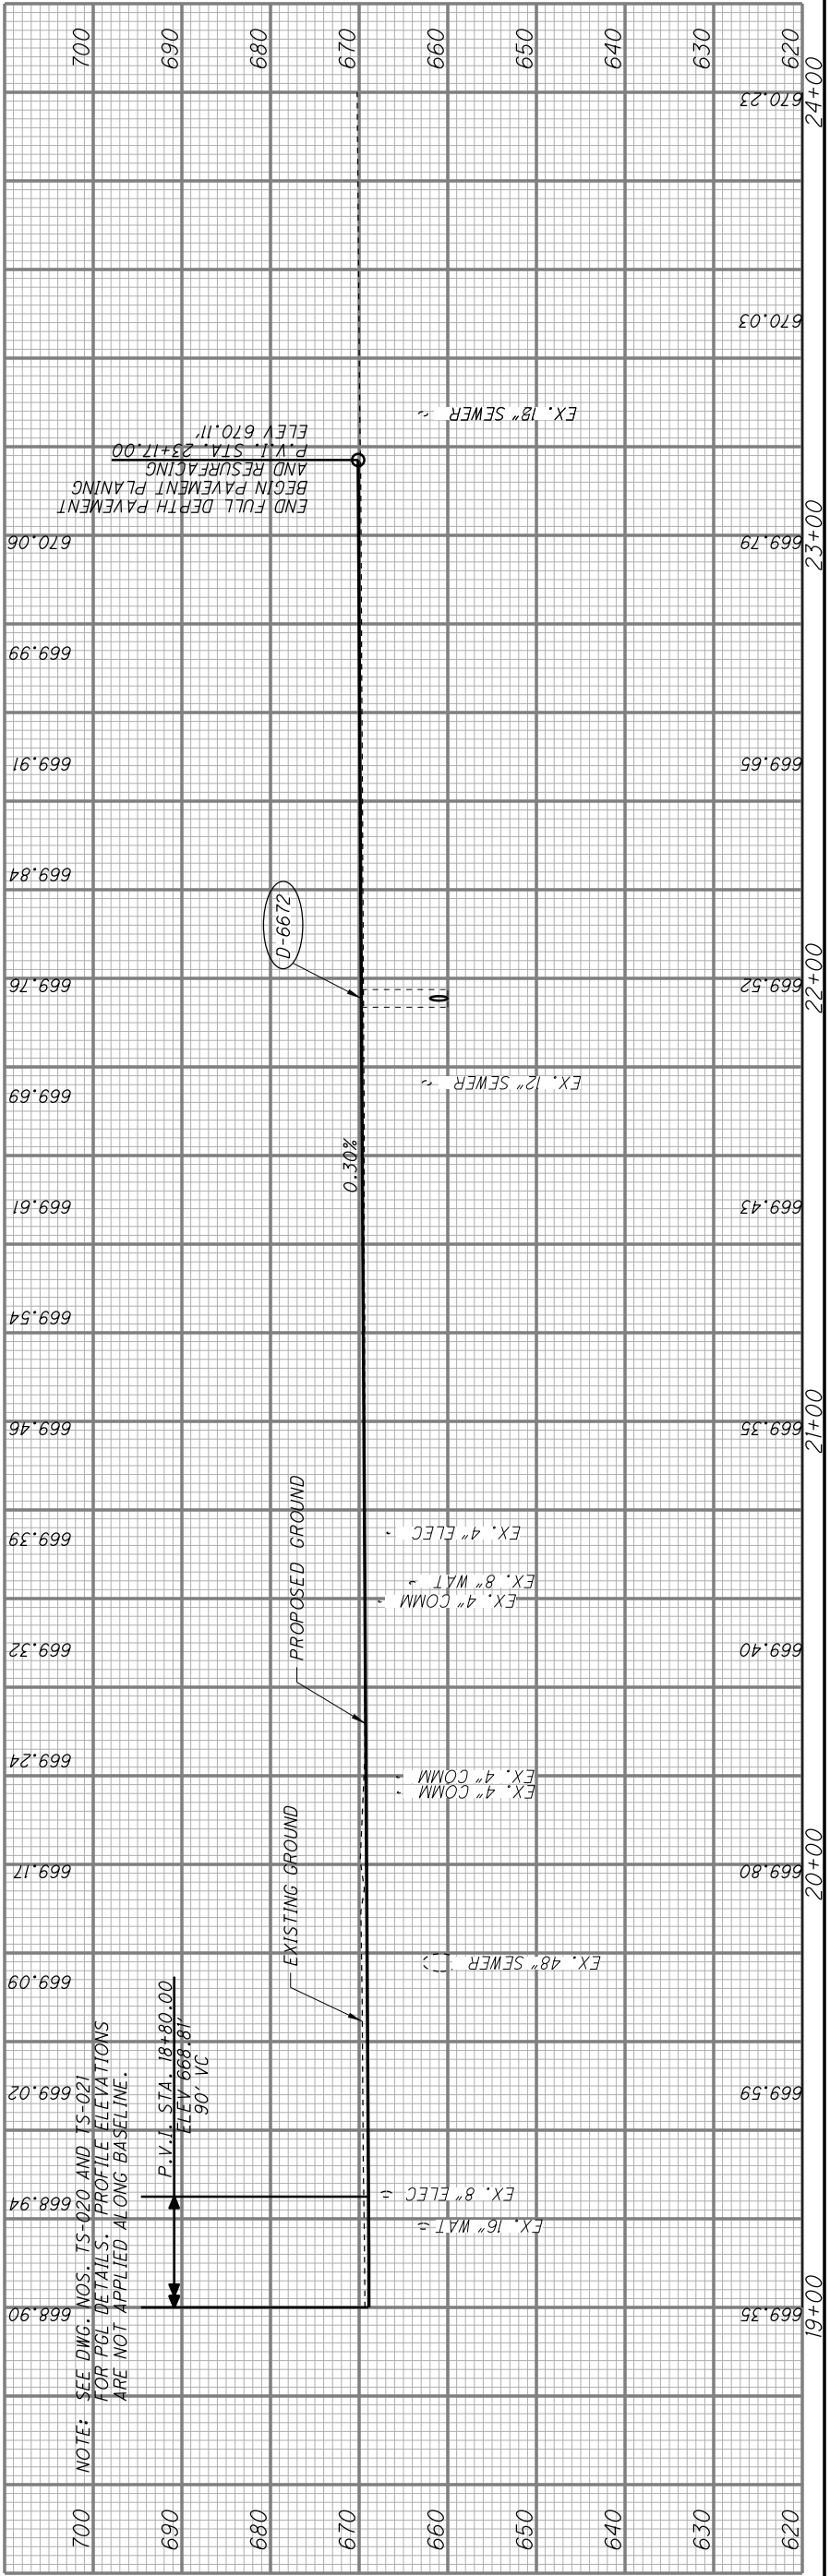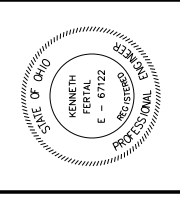

NOTE: SEE DWG. NOS. SP-001 TO SP-016 IN SURVEY CONTROL FOR ALIGNMENT INFORMATION.
 SEE DWG. NO. IS-005 FOR INTERSECTION DETAILS.
 SEE DWG. NOS. CD-001 TO CD-004 FOR CURB RAMP DETAILS.
 SEE DWG. NOS. DR-001 TO DR-003 FOR STORM SEWER PROFILES.
 SEE DWG. NOS. DM-001 TO DM-026 FOR REMOVAL INFORMATION AND DISPOSITION OF UTILITIES.
 SEE DWG. NO. UT-015 FOR WATERLINE DETAILS.
 SEE DWG. NO. DV-001 FOR DRIVE DETAILS.
 SEE DWG. NOS. IS-003 AND IS-004 FOR PGL OFFSET INFORMATION.

Conflict with underdrain
 XO Comm.

NOT FOR CONSTRUCTION

LEGEND
 PAVEMENT PLANNING AND RESURFACING