



1 SOUTH ELEVATION - BRIDGE - US68
 1/4" = 1'-0"

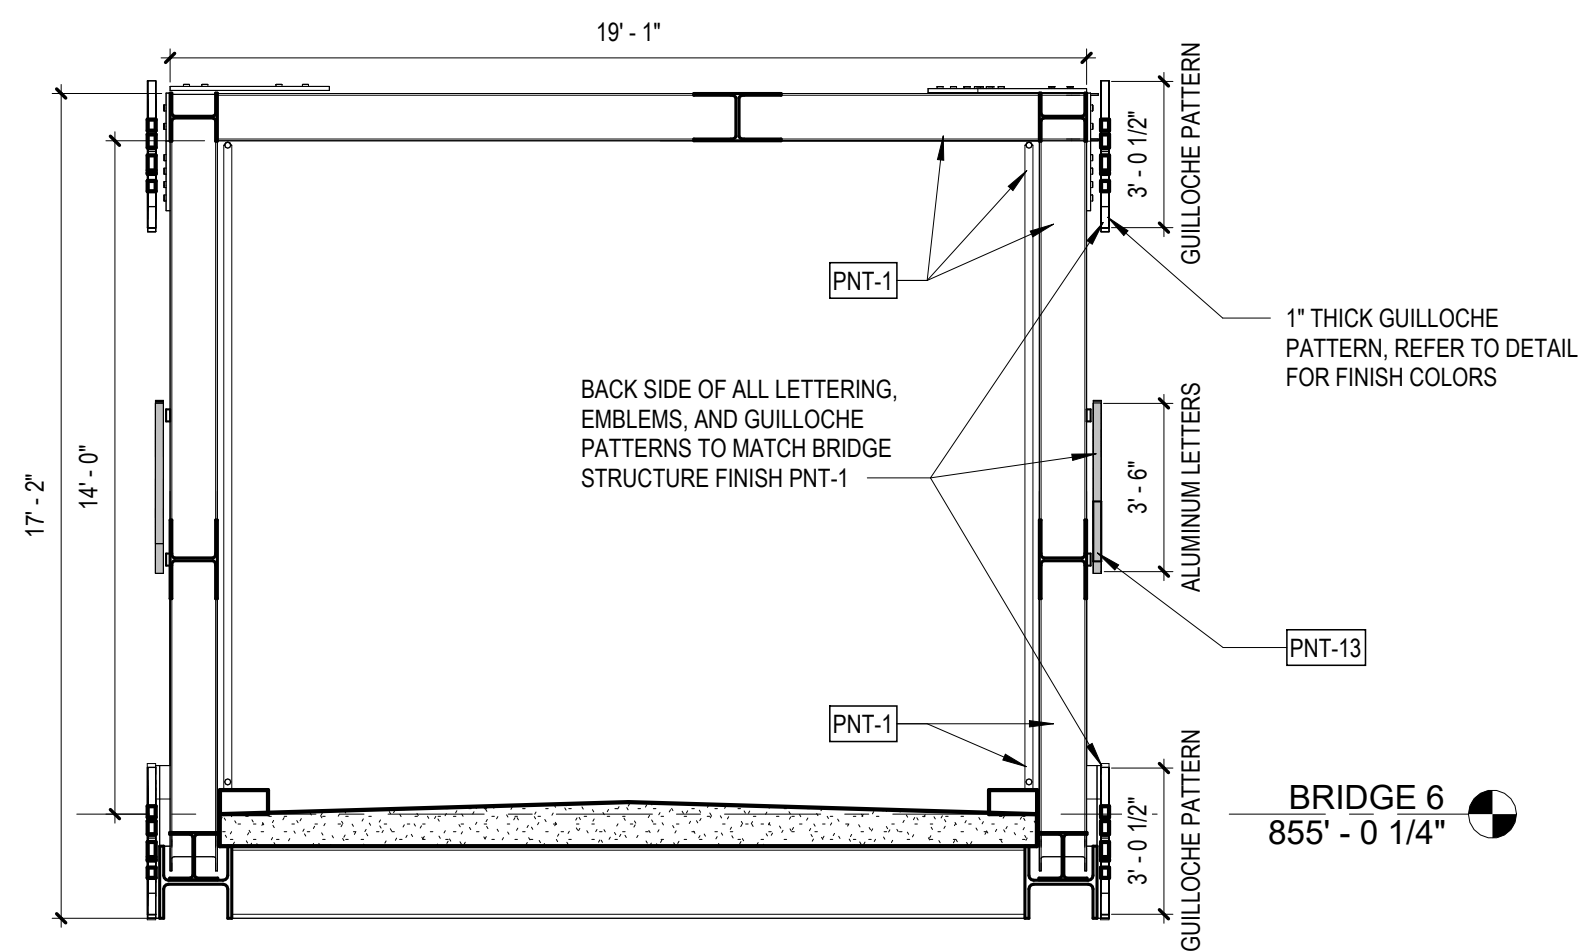

3 SECTION DETAIL - OVERPASS
 1/4" = 1'-0"

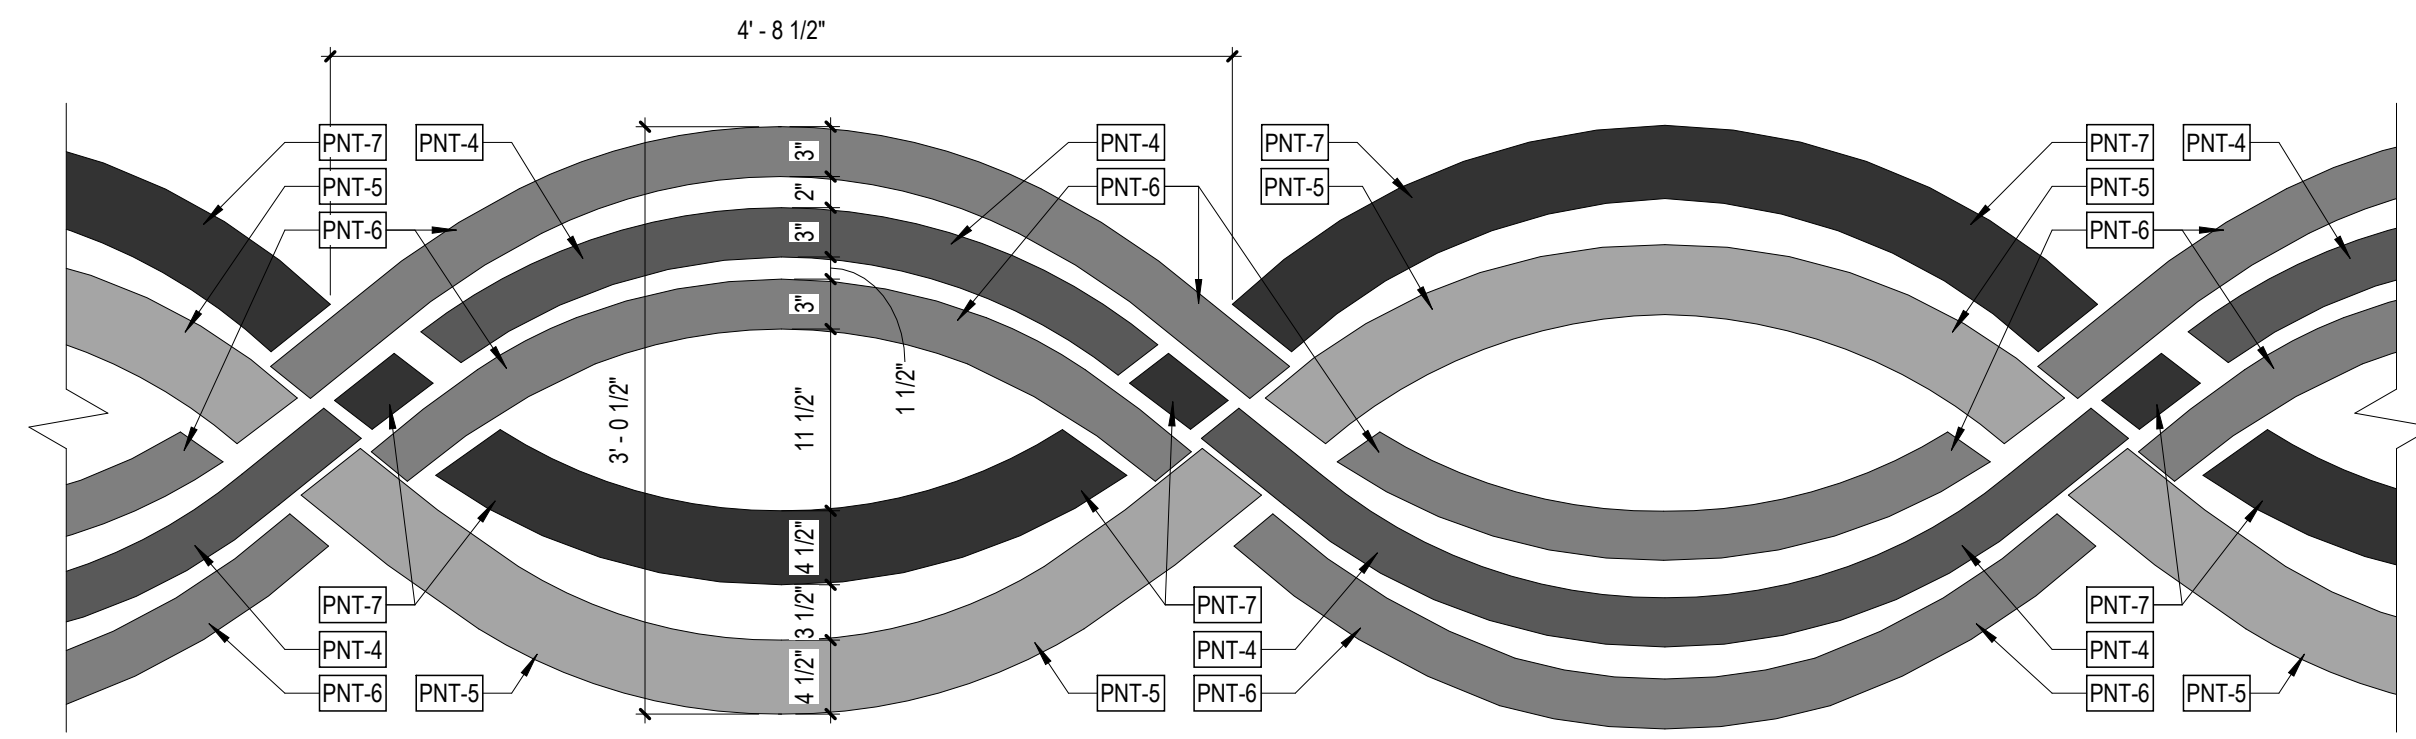

2 DETAIL - GUILLOCHE PATTERN
 1" = 1'-0"

BRIDGE FINISH SCHEDULE		
CODE	SURFACE	DESCRIPTION
PNT-1	BRIDGE STRUCTURAL STEEL FRAMING, TRIBAL MEDALLION, FENCE, & GUARDRAIL POST	"BROWN" - AMS-STD 10076
PNT-4	GUILLOCHE PATTERN RIBBON	"AUTUMN RED" - AMS-STD 11136
PNT-5	GUILLOCHE PATTERN RIBBON	"SPRING PINK" - AMS-STD 12300
PNT-6	GUILLOCHE PATTERN RIBBON	"SUMMER ORANGE" - AMS-STD 12473
PNT-7	GUILLOCHE PATTERN RIBBON	"WINTER PURPLE" - AMS-STD 30160
PNT-13	BRIDGE LETTERING, TRIBAL MEDALLION	"LIGHT BROWN" - AMS-STD 22563
RTW-1	RETAINING WALL BLOCK	"DARK NATIONAL WALNUT" - MATCH AMS-STD 10080
RTW-2	RETAINING WALL BLOCK	"LIGHT CHERRY" - MATCH AMS-STD 32169
RTW-3	RETAINING WALL BLOCK	"LIGHT OAK" - MATCH AMS-STD 33432
RTW-4	RETAINING WALL BLOCK	"WESTERN CEDAR" - MATCH AMS-STD 10076

NOTE:
 FINISHES ARE FOR REFERENCE ONLY. FINAL COLORS TO BE SUBMITTED FOR REVIEW AND APPROVAL.

REVISIONS

PRELIMINARY - NOT FOR CONSTRUCTION

ELEVATION DETAILS - PEDESTRIAN BRIDGE

PRELIMINARY DESIGN
 06.28.2024 PROJECT NO. 231473
GREAT COUNCIL STATE PARK PEDESTRIAN BRIDGE
 Xenia, Ohio / Greene County

DESIGNED BY:	JOB NUMBER:	AS 2000-24-001
DRAWN BY:	SCALE:	As Indicated
CHECKED BY:	PERMIT DATE:	-
APPROVED BY:	DATE:	06.28.2024

SHEET NUMBER:
A6.1