


CUYAHOGA COUNTY  
CITY OF CLEVELAND  
MEDINA-CLARK INTERCHANGE  
CUY-71-18.54  
CUY-90-13.81

ESTIMATED QUANTITIES

CODE	ROADWAY	INLET CODE		I-1 PIPE	
		FROM	TO	17 1/2" Vit. Clay Encased	15" Vit. Clay Encased
192A	Scranton Road	192	305	117'	
305	Wade Ave.	305	306	446'	
306	Wade Ave.	306	307	358'	
307	Wade Ave.	307	309		125'
308A	Wade Ave.	308	307	7'	
309	Wade Ave.	309	310		250'
310	Wade Ave.	310	311		250'
311	Wade Ave.	311	A-120		92'
TOTALS				928'	717'

CODE	LOCATION	I-8 STRUCTURES		
		Separation Chamber	M.H. No. 2 W/Drop Pipe	M.H. No. 2 W/Drop
192	0+00 Scranton Road Connector Sewer	1		
305	8+98 Wade Ave. 13.5' Lt		1	
306	4+51 Wade Ave. 13.5' Lt		1	
307	0+92 Wade Ave. 18.5' Lt			1
308	0+87 Wade Ave. 28' Lt.	1		
309	4' N. of N. Curb Wade Ave. 4' N. of W. Curb W. 25th St		1	
310	4' N. of N. Curb Wade Ave.		1	
311	73.5' E. of E. Curb W. 30th St. 4' N. of N. Curb Wade Ave.		1	
TOTALS		2	5	1

CODE NO.	LOCATION	REMARKS
A-113	E Wade Ave. 45' West of E W. 25th St.	Undisturbed
A-114	E Wade Ave. 315' West of E W. 25th St.	Undisturbed
A-115	S.W. Corner West 30th St. and Wade Ave.	Undisturbed
A-116	North Side of Wade Ave. 40' East of E W. 30th St.	Undisturbed
A-117	S.E. Corner West 30th St. and Wade Avenue.	Undisturbed
A-118	East Side of West 30th St. 35' North of E Wade Ave.	Undisturbed
A-119	E Wade Ave. 10' East of E West 30th St.	Undisturbed
A-120	Intersection of Wade Ave. and W. 30th St.	Connect P-311

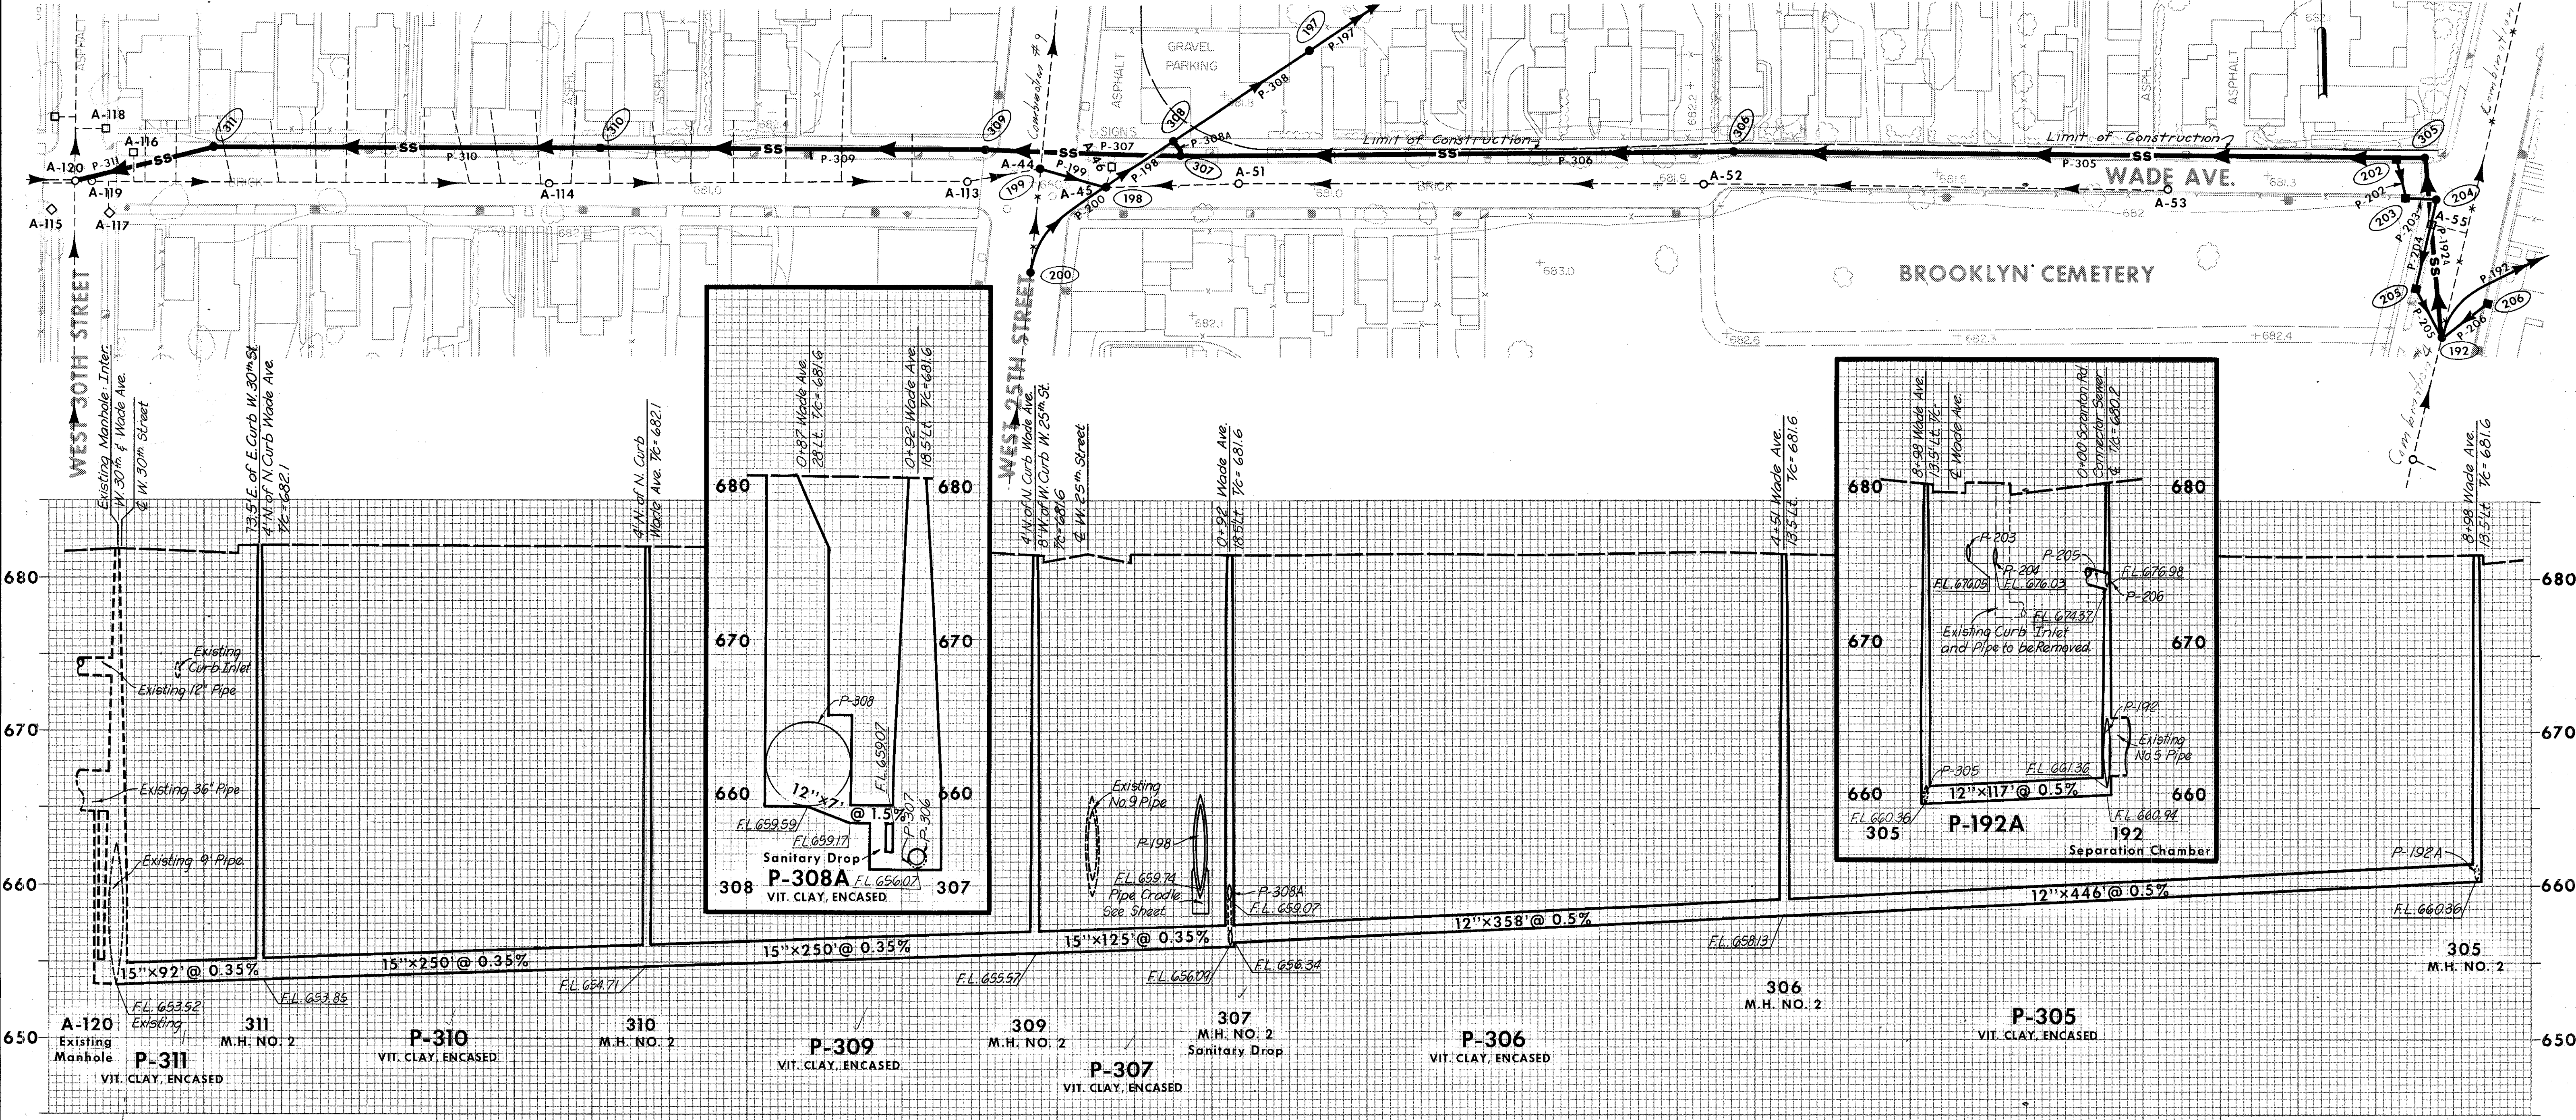

SCALE 1"=50' Hor. 1"=5' Ver. HOWARD, NEEDLES, TAMMEN & BERGENDOFF  
MADE Cfs DATE 12-9-54 CONSULTING ENGINEERS  
TRCD DATE KANSAS CITY CLEVELAND NEW YORK  
CKD. CPB DATE 12-21-64

SANITARY DIVERSION SEWER  
PLAN AND PROFILE