
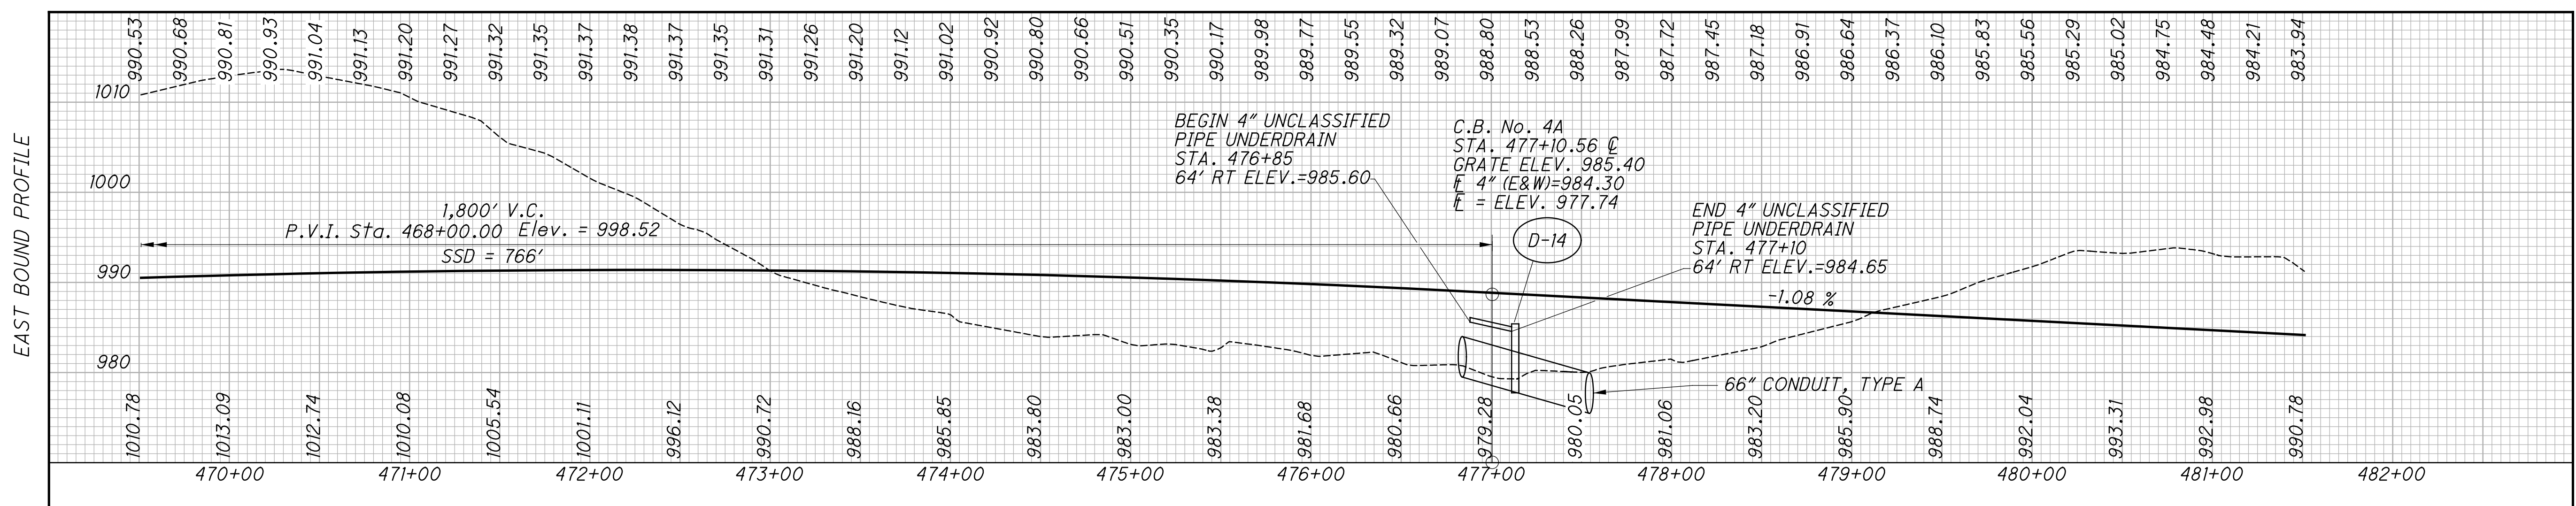


Sheet No.	Description
79	Ref. Monuments, ODOT #418 & #419
46-67	Estimated Quantities
360, 368	Ramps H & I
486, 487	Terminal Detail
503	Culvert Details
667	Fence Detail

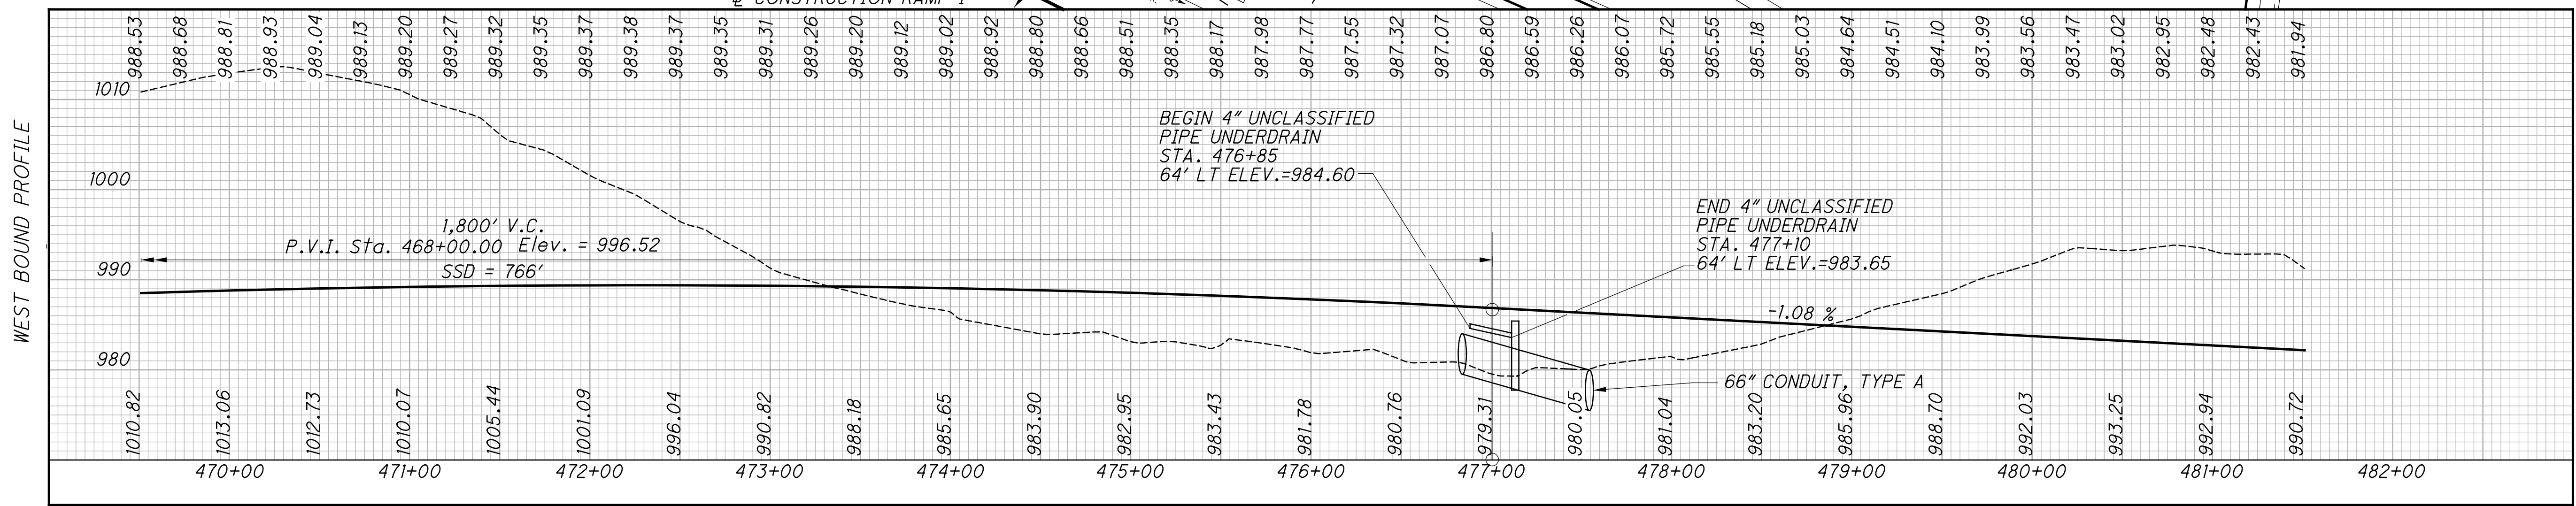

PLAN AND PROFILE - U.S. 33 BYPASS
STA. 469+50 TO STA. 418+50