


NOTE:
FINAL SIGN LANGUAGE AND PLACEMENT TO BE
COORDINATED WITH ODNR TRAILS
ADMINISTRATOR PRIOR TO CONSTRUCTION

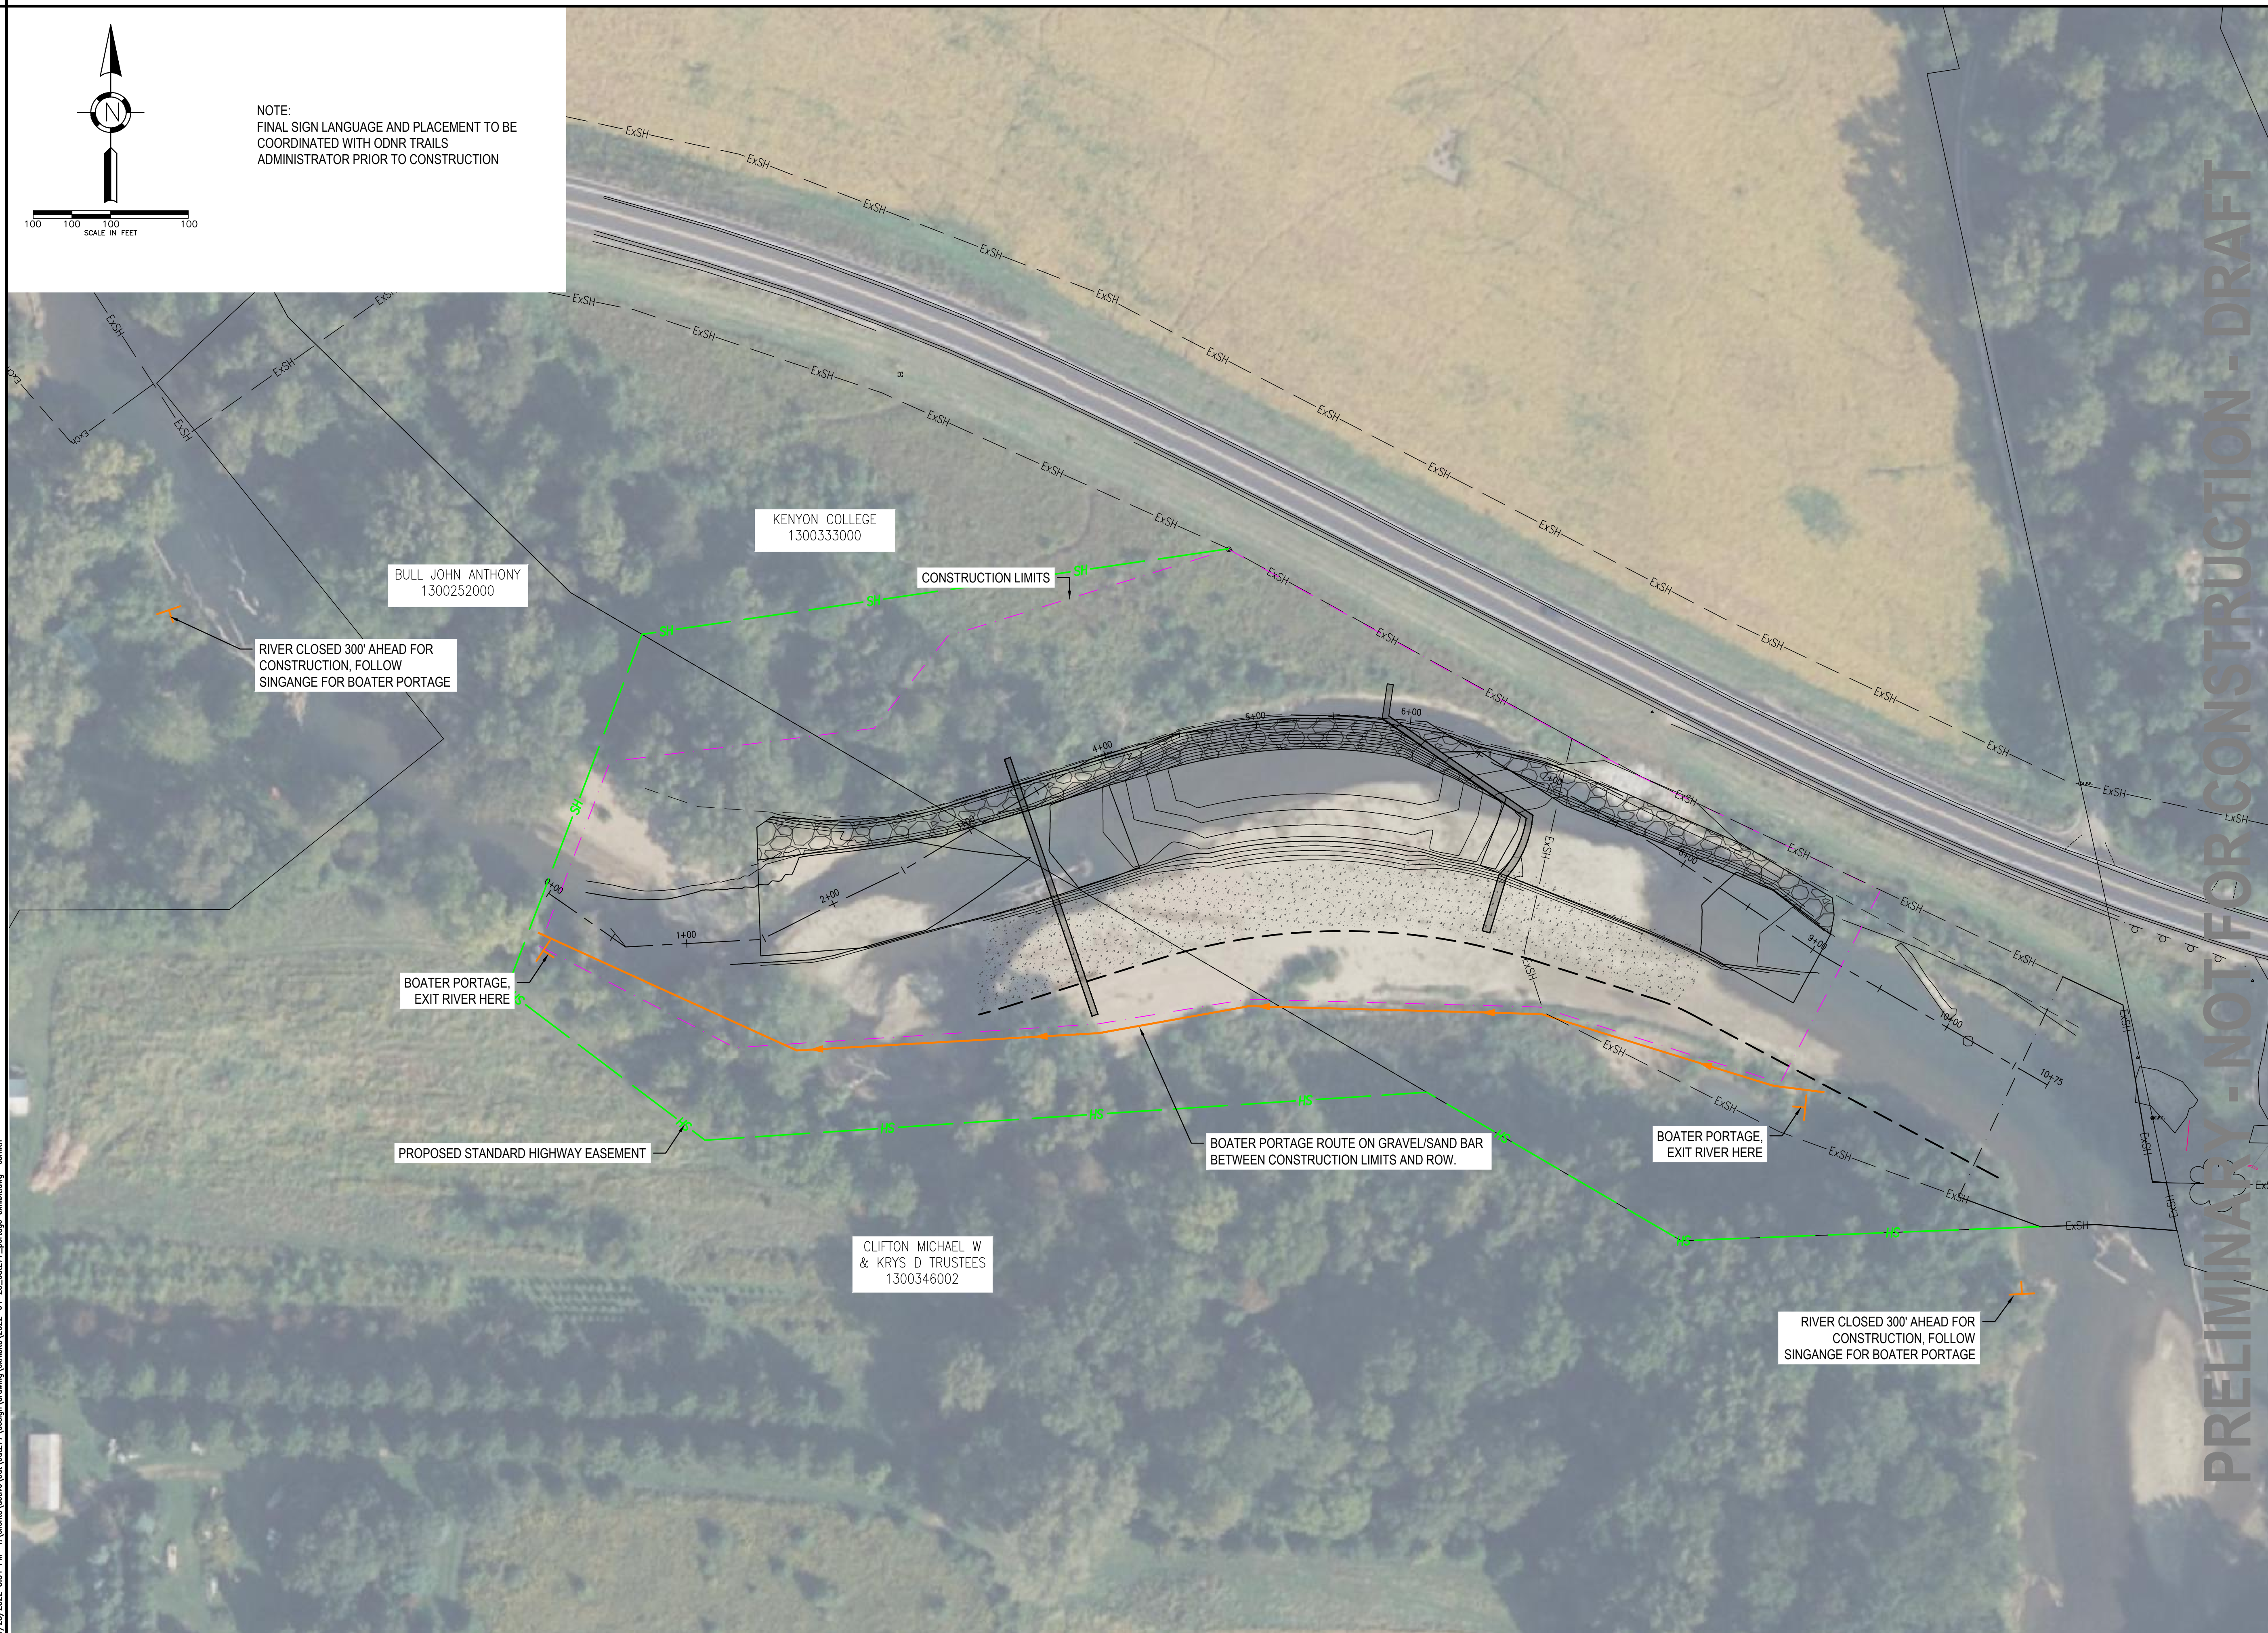

PRELIMINARY - NOT FOR CONSTRUCTION - DRAFT

Project Title:

SITE PLAN
KNO-229-14.80
COLLEGE TOWNSHIP
KNOX COUNTY, OHIO



OHIO DEPARTMENT OF TRANSPORTATION
OFFICE OF ENVIRONMENTAL SERVICES
1980 WEST BROAD ST
COLUMBUS, OH 43223

This drawing is copyrighted and is the sole property of
Hull & Associates, LLC.
It is produced for use by the project owner. Reproduction or other use of this drawing or the information contained herein without the written permission of Hull is strictly prohibited.
All rights reserved
Copyright 2022

Mark	Description	Date

Project No.:	001277
Plot Date:	4/25/22
Layout By:	CWS
Drawn By:	CWS
Check By:	KSA
Scale:	AS NOTED
Issue Date:	APRIL 2022
Sheet Title:	

PORTAGE ROUTE

4/25/2022 5:34 PM f:\clients\active\conf\001277\design\drawing\exhibit\0202-04-25_001277_portage_exhibit.dwg csmith