



CALCULATED  
CHECKED

PLAN AND PROFILE  
STA. 10+00 TO STA. 14+00



MAH-170-5.08

7  
36

### LEGEND




- PROPOSED LIGHT POLE ☼
- PROPOSED JUNCTION BOX ■
- PROPOSED CONDUIT —

CROSS REFERENCES	
SHEET NO.	DESCRIPTION
6	SUB-SUMMARY
15A	DRIVEWAY SUB-SUMMARY
18	LIGHTING DETAILS

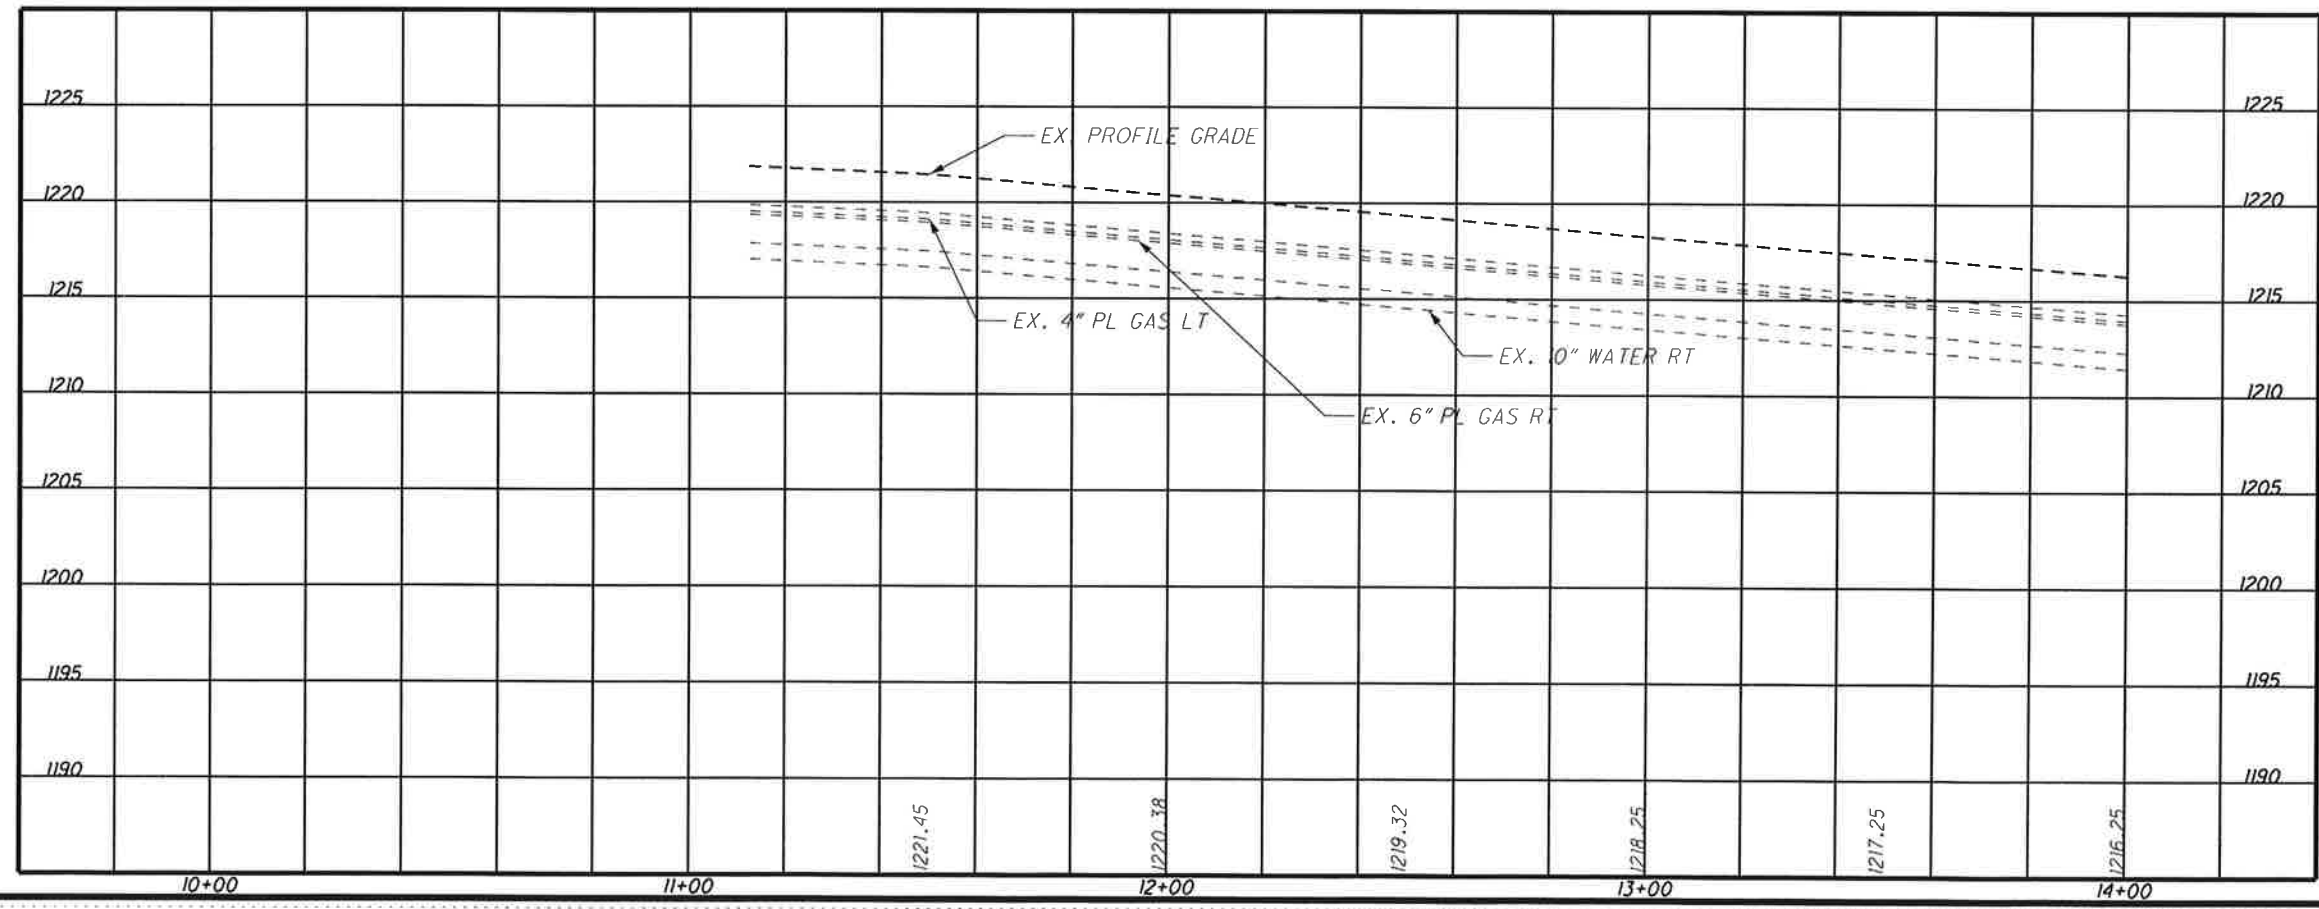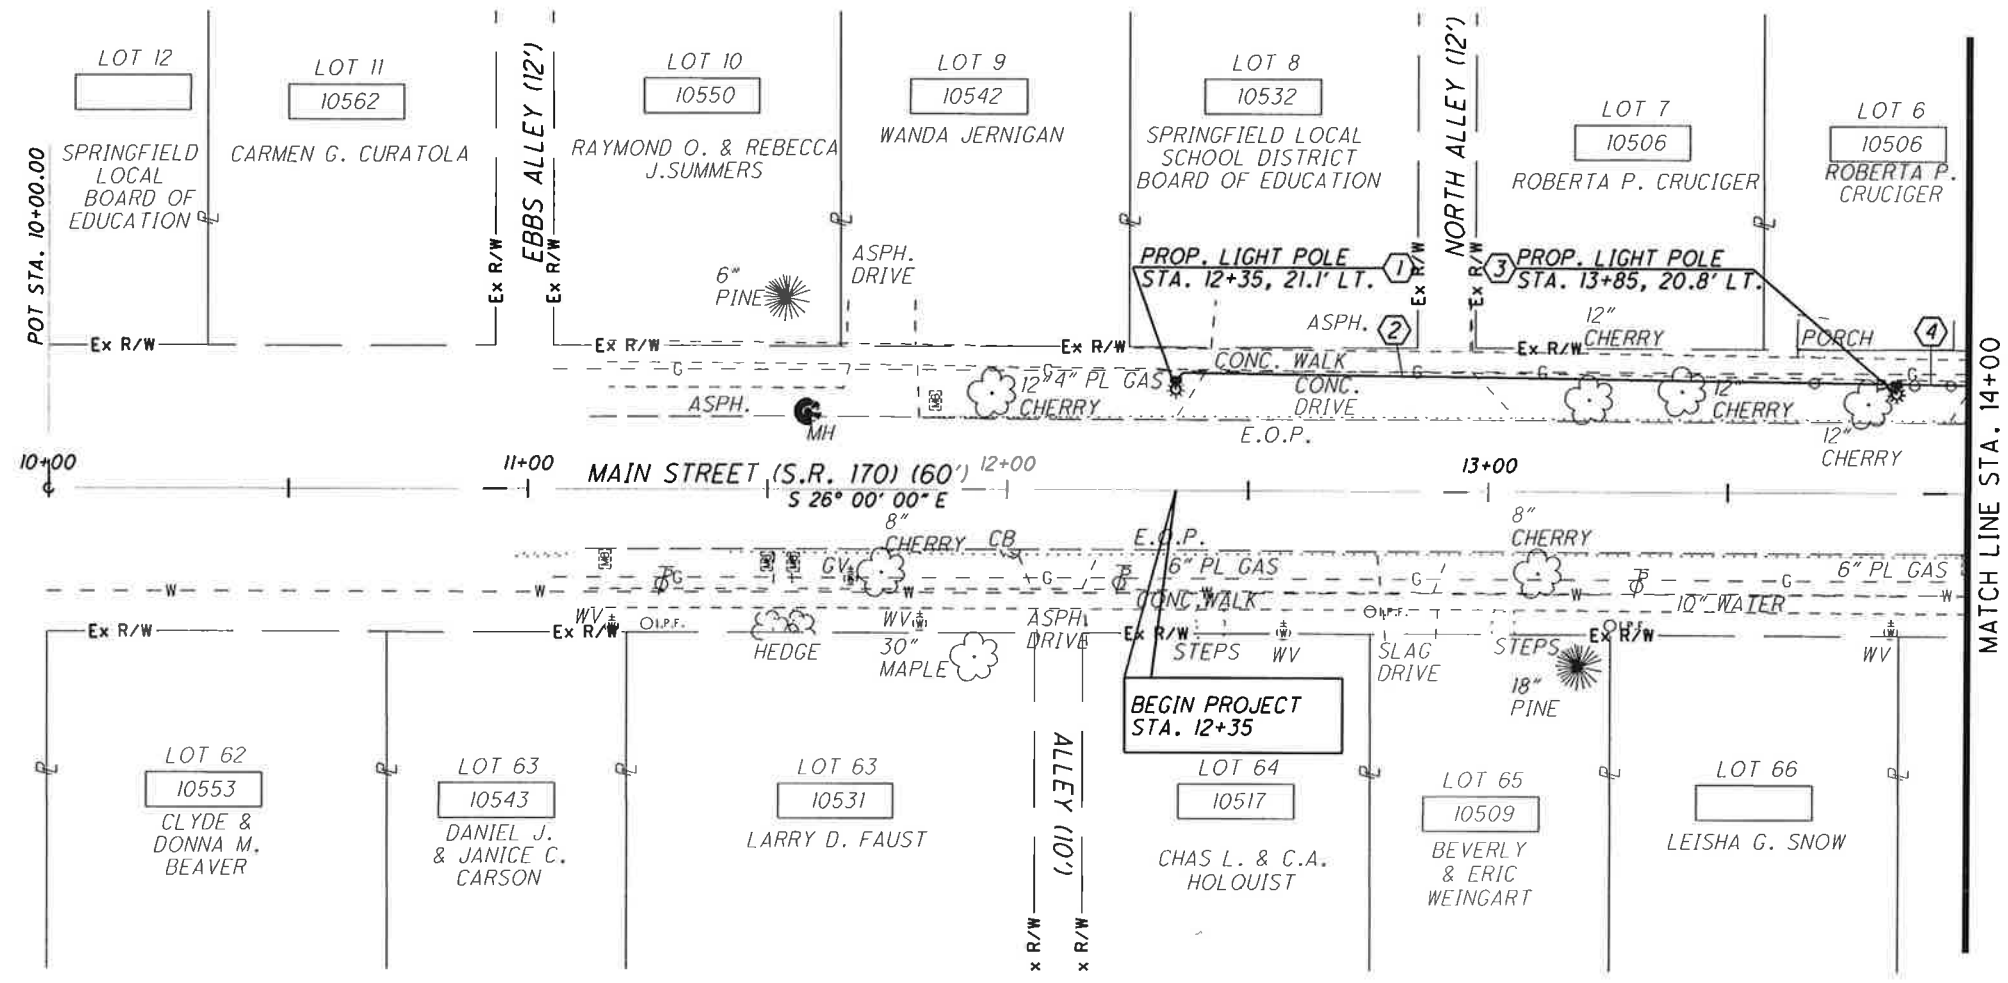


DATE: 15-May-08 10:43  
 FILE: J:\Job\6072 MAH-170-5.08\Plan\_Sheets\10\_Plan&Profile\6072\_GPA.dgn  
 SCALE: 1" = 20'

DATE: 17-Jun-08 11:34  
 FILE: J:\JOB\6072 MAH-170-5.08\Plan\_Sheets\10\_Plan\_Profile\6072\_CPB.dgn  
 SCALE: 1" = 20'

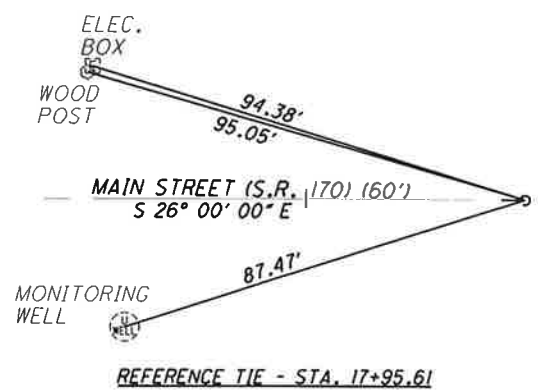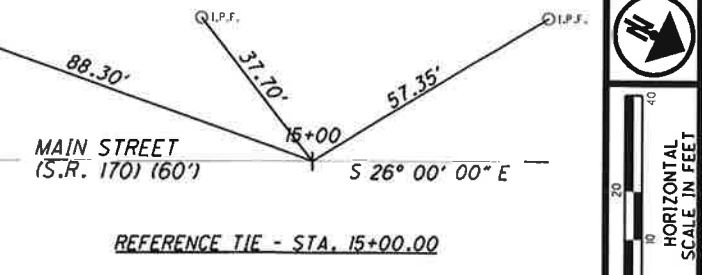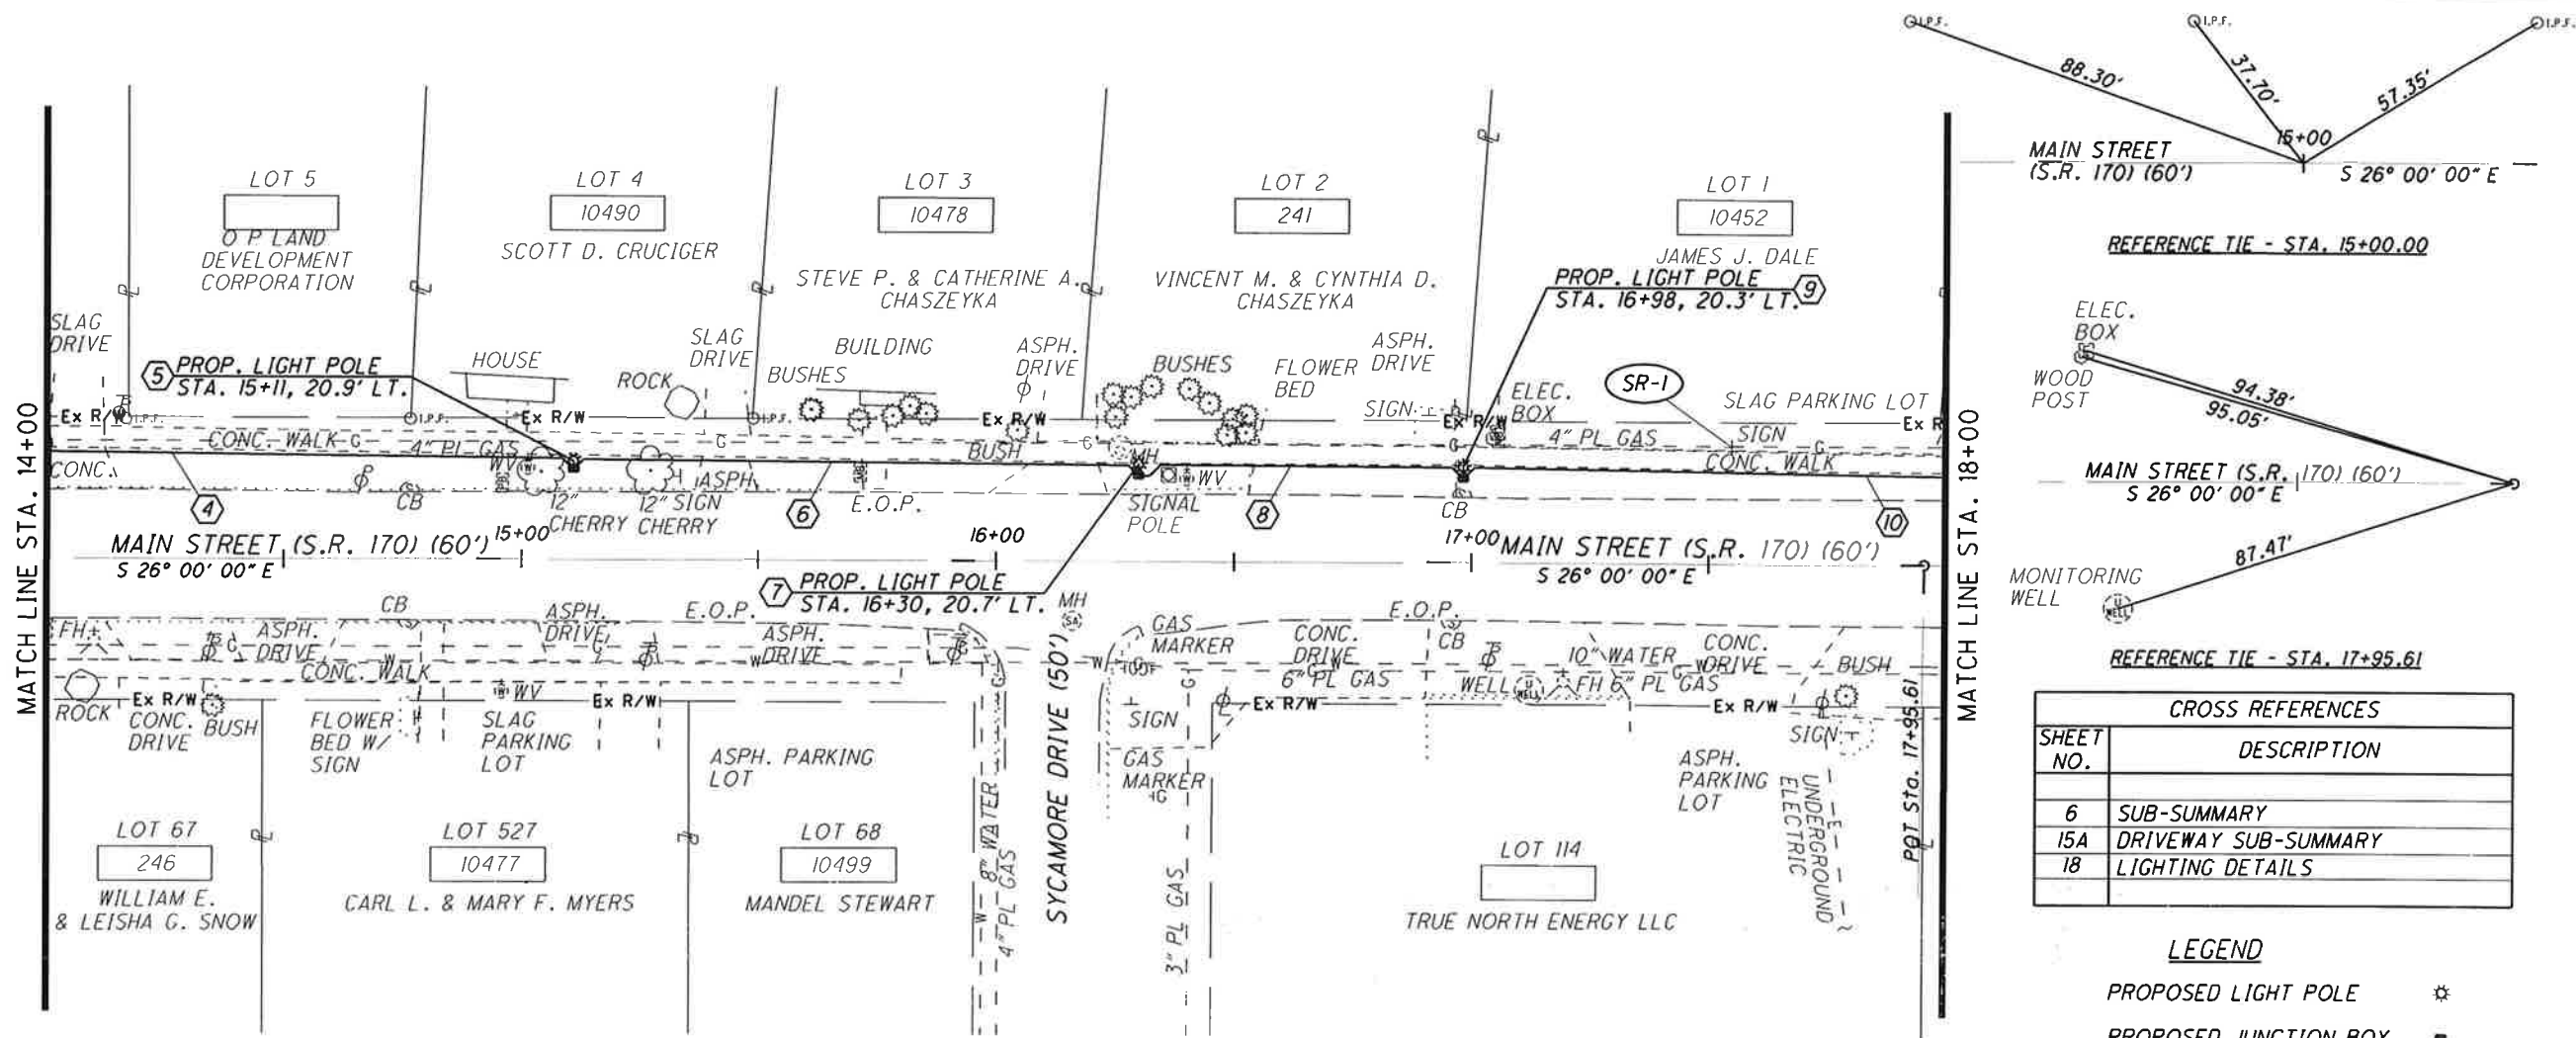



CROSS REFERENCES	
SHEET NO.	DESCRIPTION
6	SUB-SUMMARY
15A	DRIVEWAY SUB-SUMMARY
18	LIGHTING DETAILS

- LEGEND**
- PROPOSED LIGHT POLE      \*
  - PROPOSED JUNCTION BOX    ■
  - PROPOSED CONDUIT        —

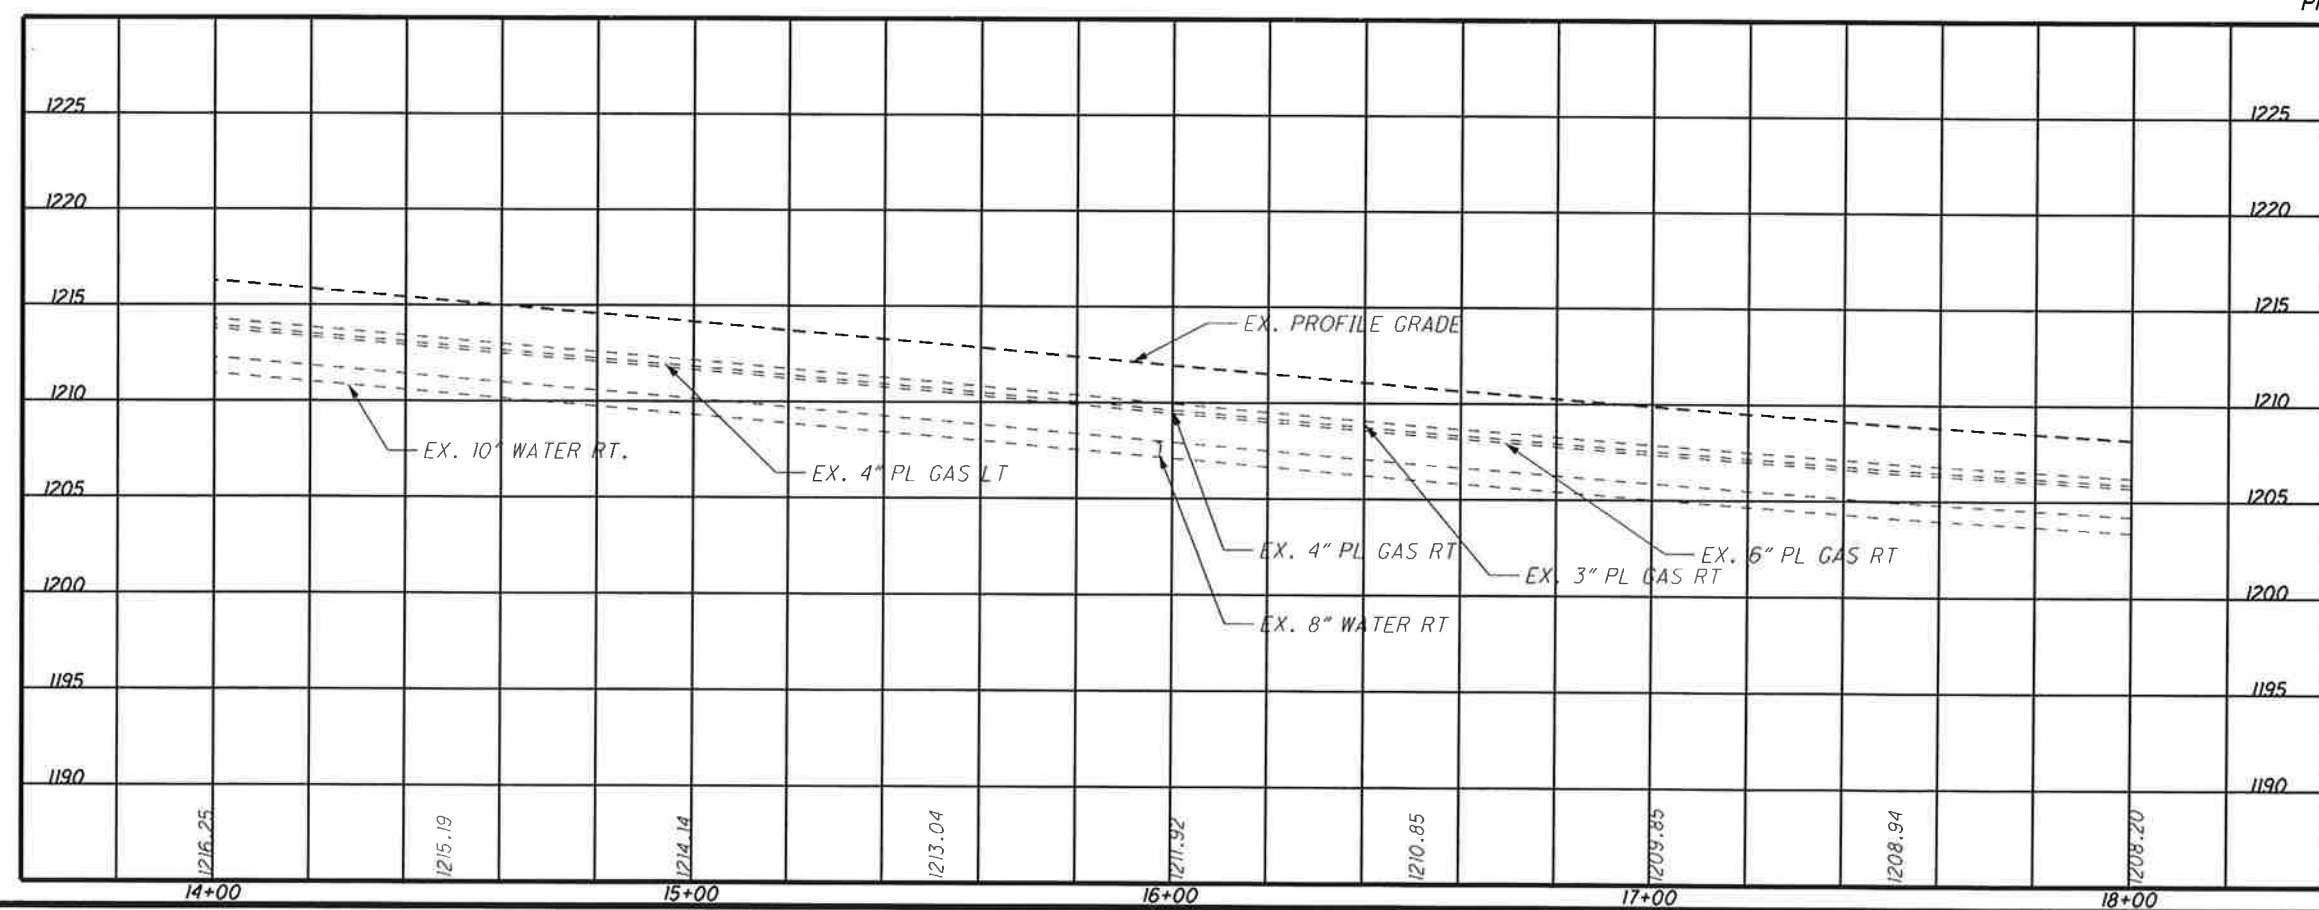


PLAN AND PROFILE  
 STA. 14+00 TO STA. 18+00  
 MAH-170-5.08  
 8  
 36

DATE: 17-Jun-08 13:26  
 FILE: J:\JOB\6072 MAH-170-5.08\Plan\_Sheets\10\_Plan\_Sheets\10\_Plan&Profile\6072\_CPC.dgn  
 SCALE: 1" = 20'

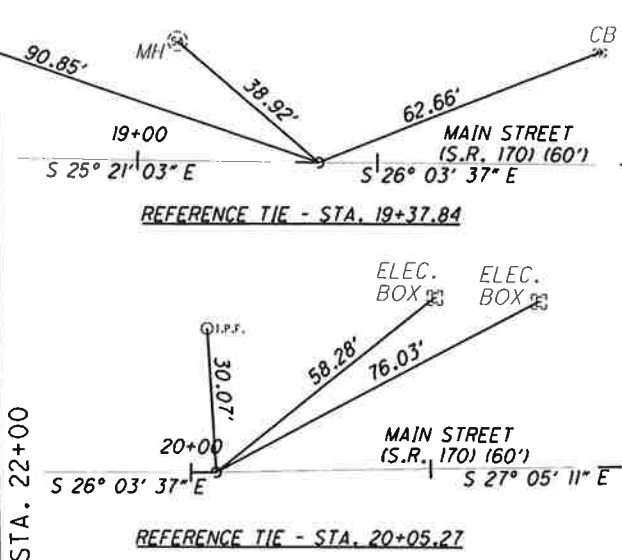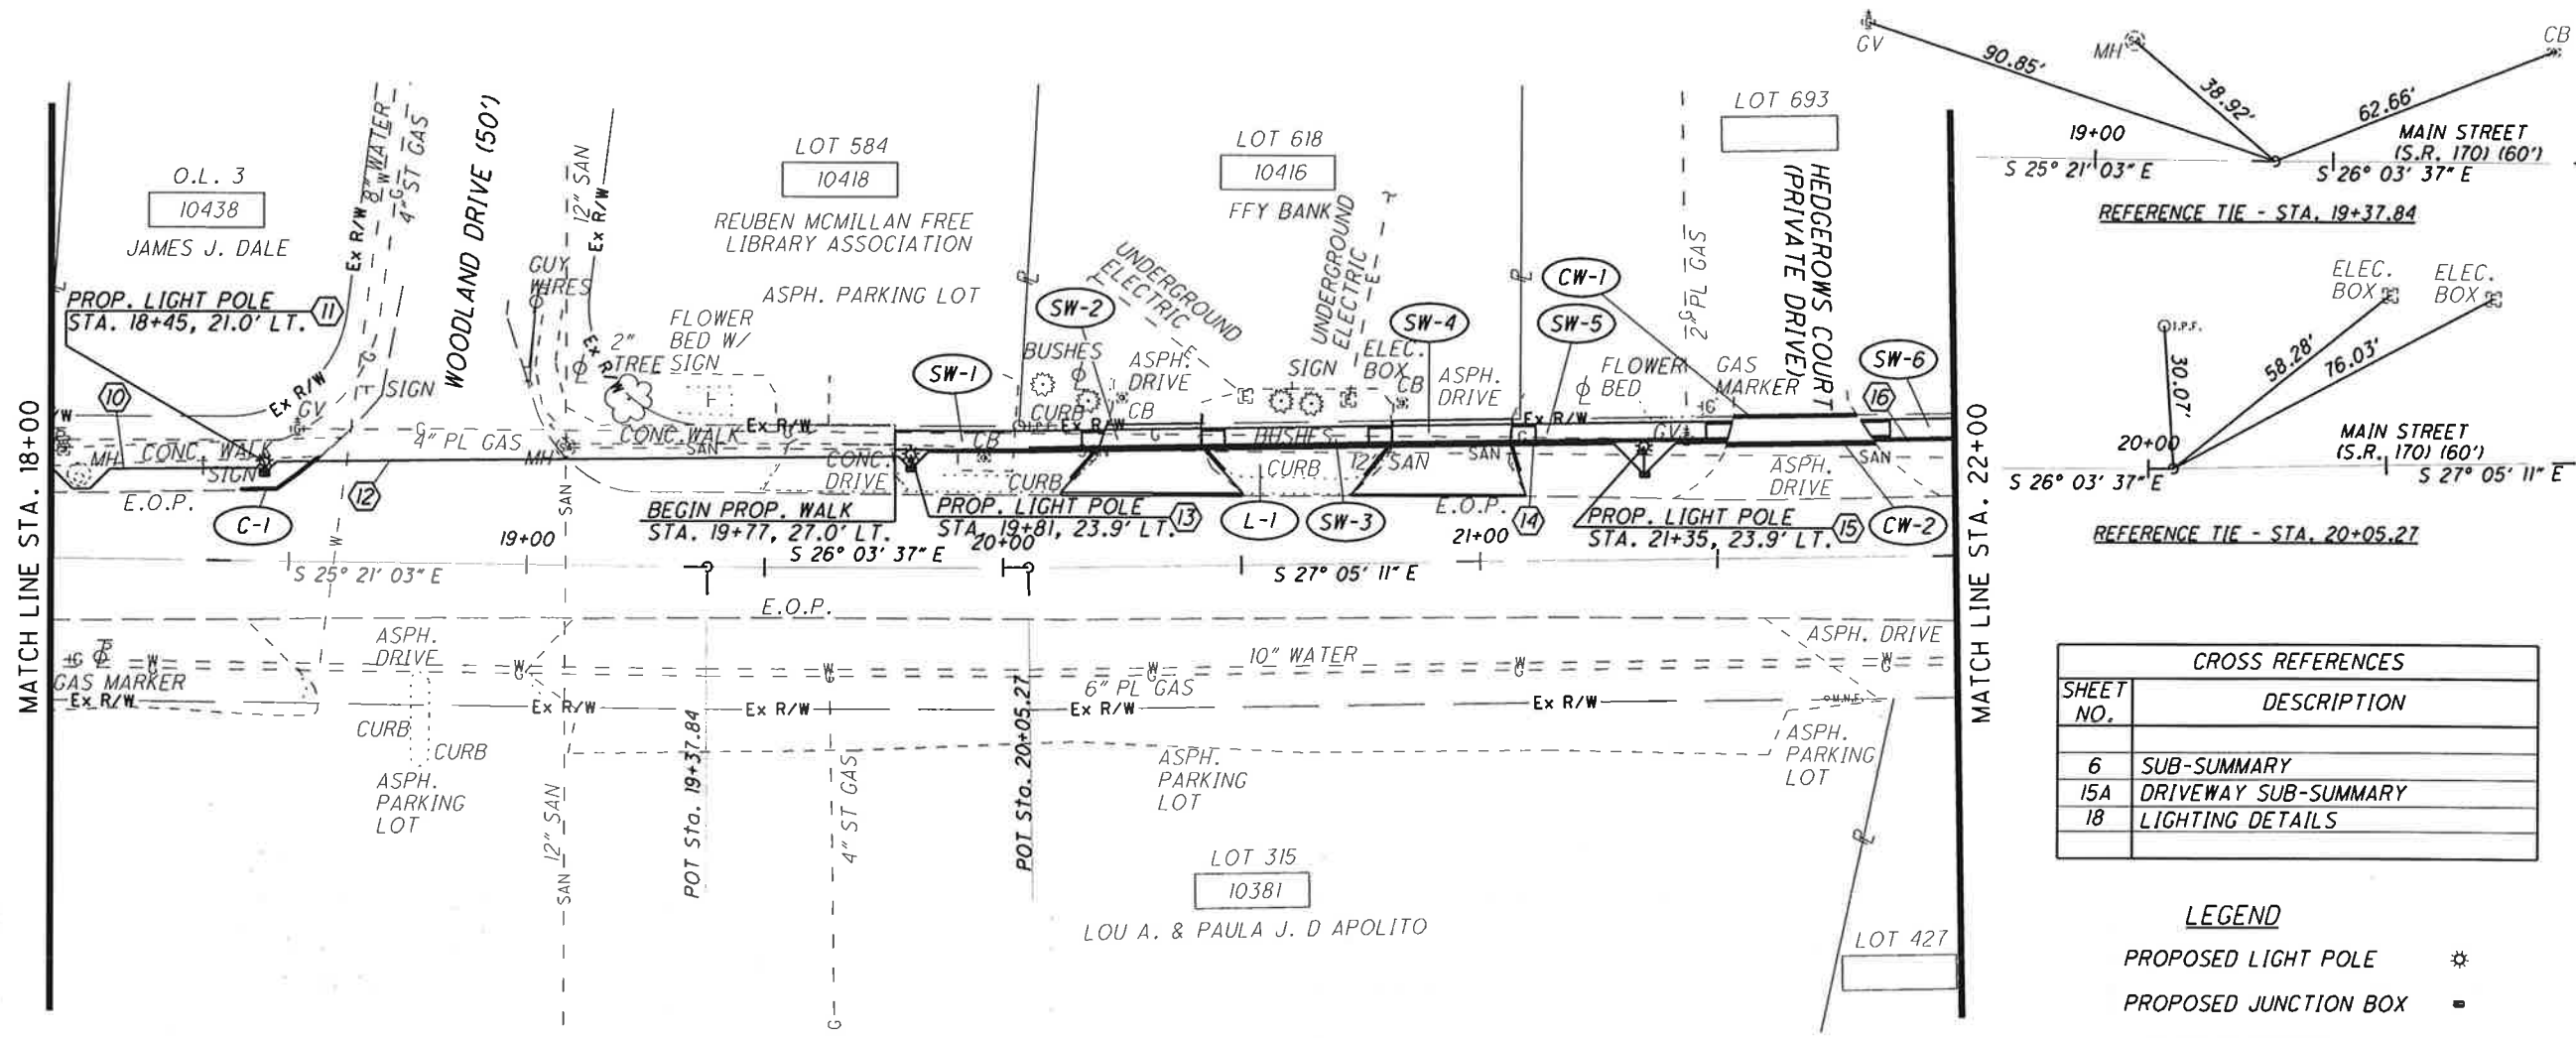


CROSS REFERENCES	
SHEET NO.	DESCRIPTION
6	SUB-SUMMARY
15A	DRIVEWAY SUB-SUMMARY
18	LIGHTING DETAILS

- LEGEND**
- PROPOSED LIGHT POLE      \*
  - PROPOSED JUNCTION BOX      ■
  - PROPOSED CONDUIT      —


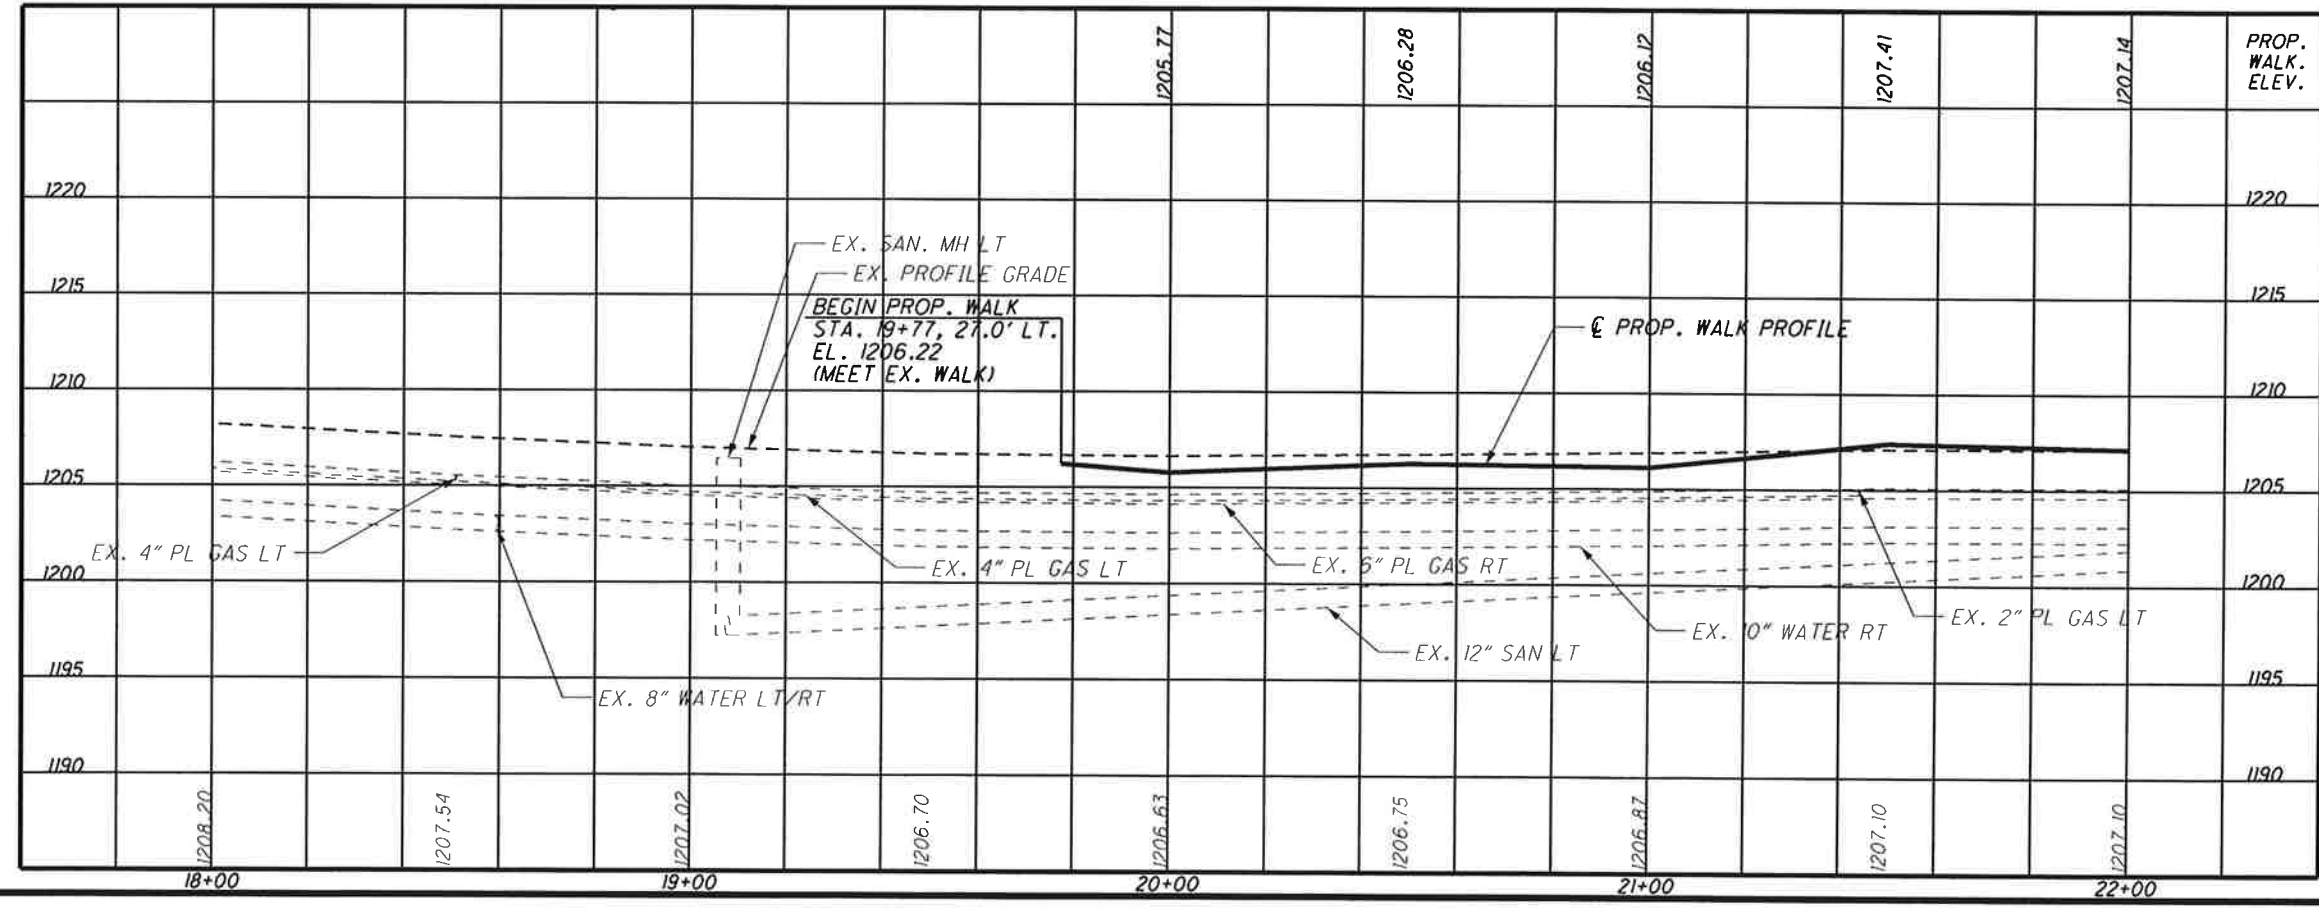


PLAN AND PROFILE  
 STA. 18+00 TO STA. 22+00  
 MAH-170-5.08  
 9  
 36

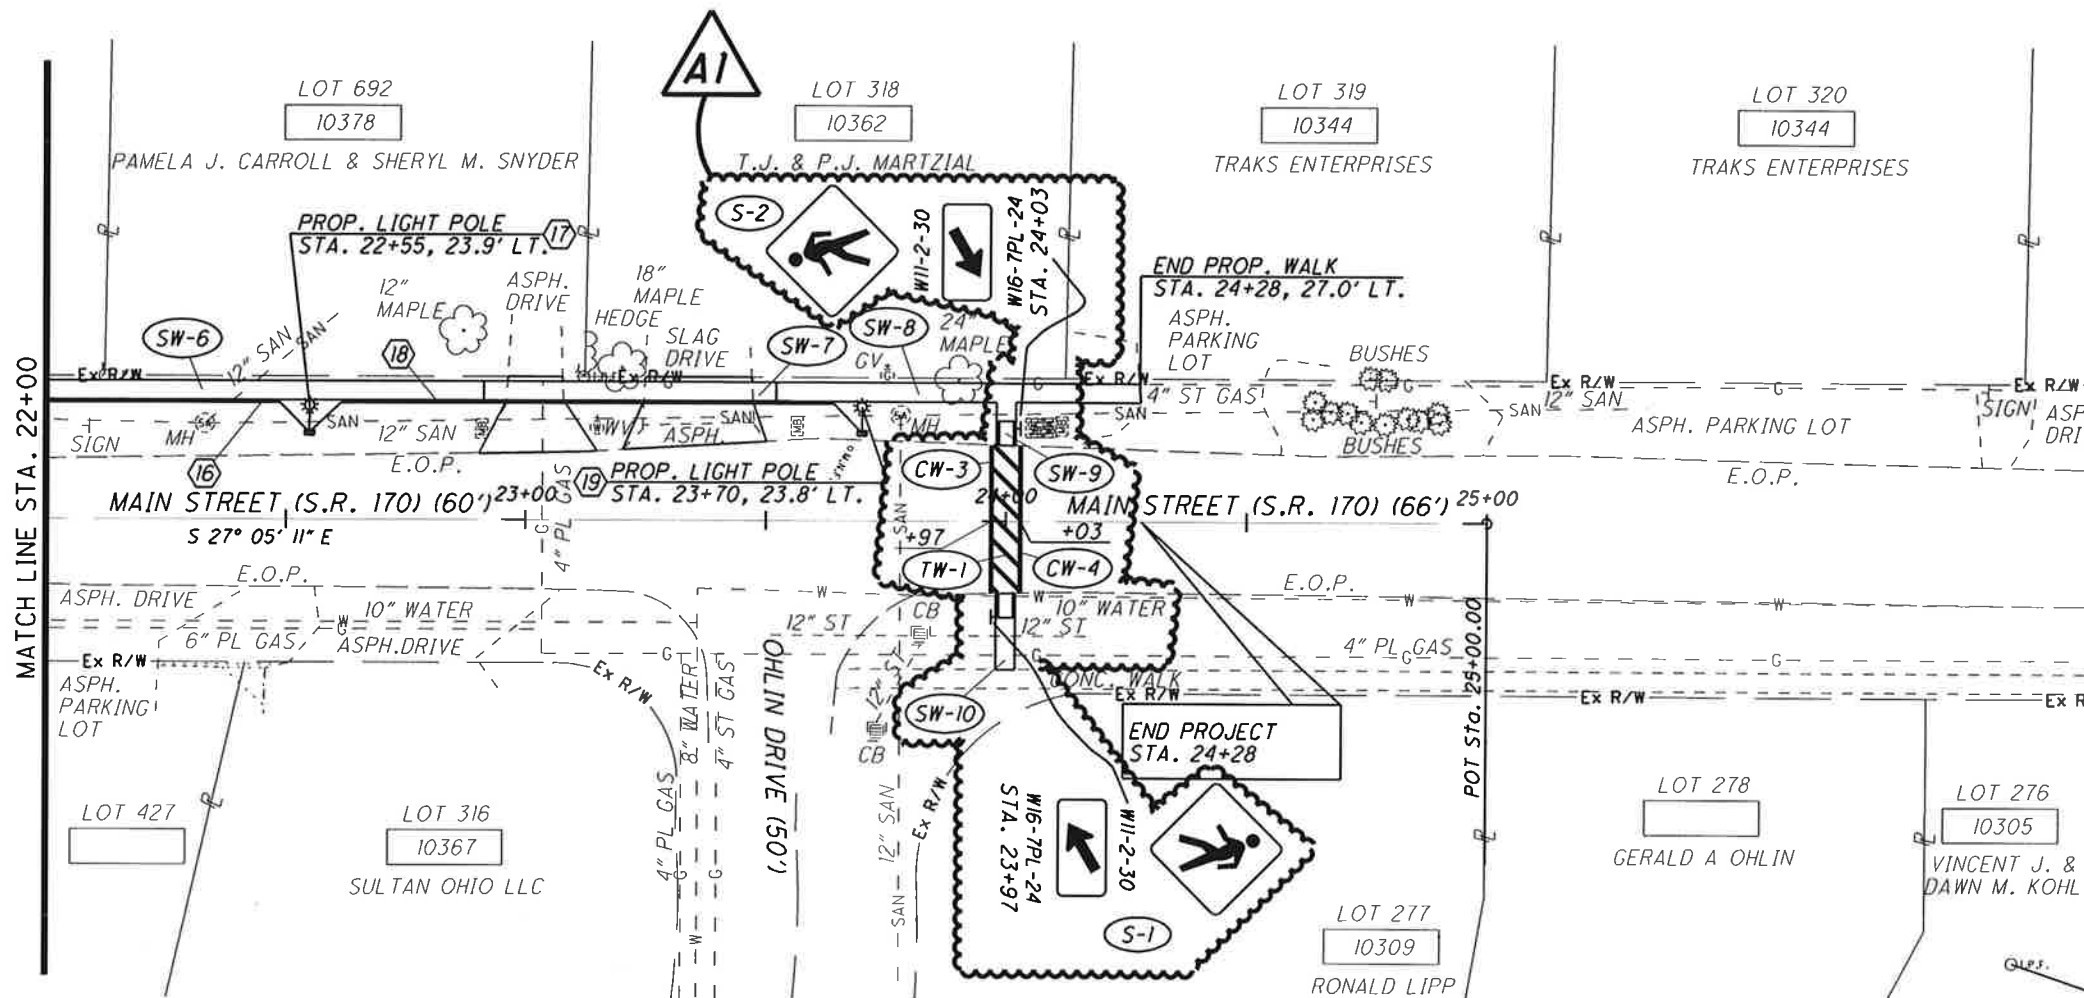

- LEGEND**
- PROPOSED LIGHT POLE ☼
  - PROPOSED JUNCTION BOX ■
  - PROPOSED CONDUIT —

CROSS REFERENCES	
SHEET NO.	DESCRIPTION
6	SUB-SUMMARY
15A	DRIVEWAY SUB-SUMMARY
18	LIGHTING DETAILS

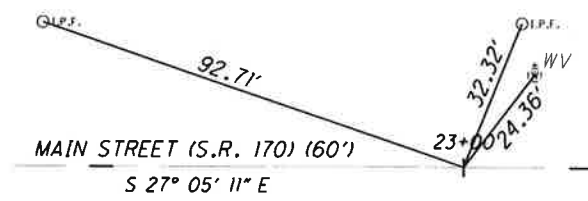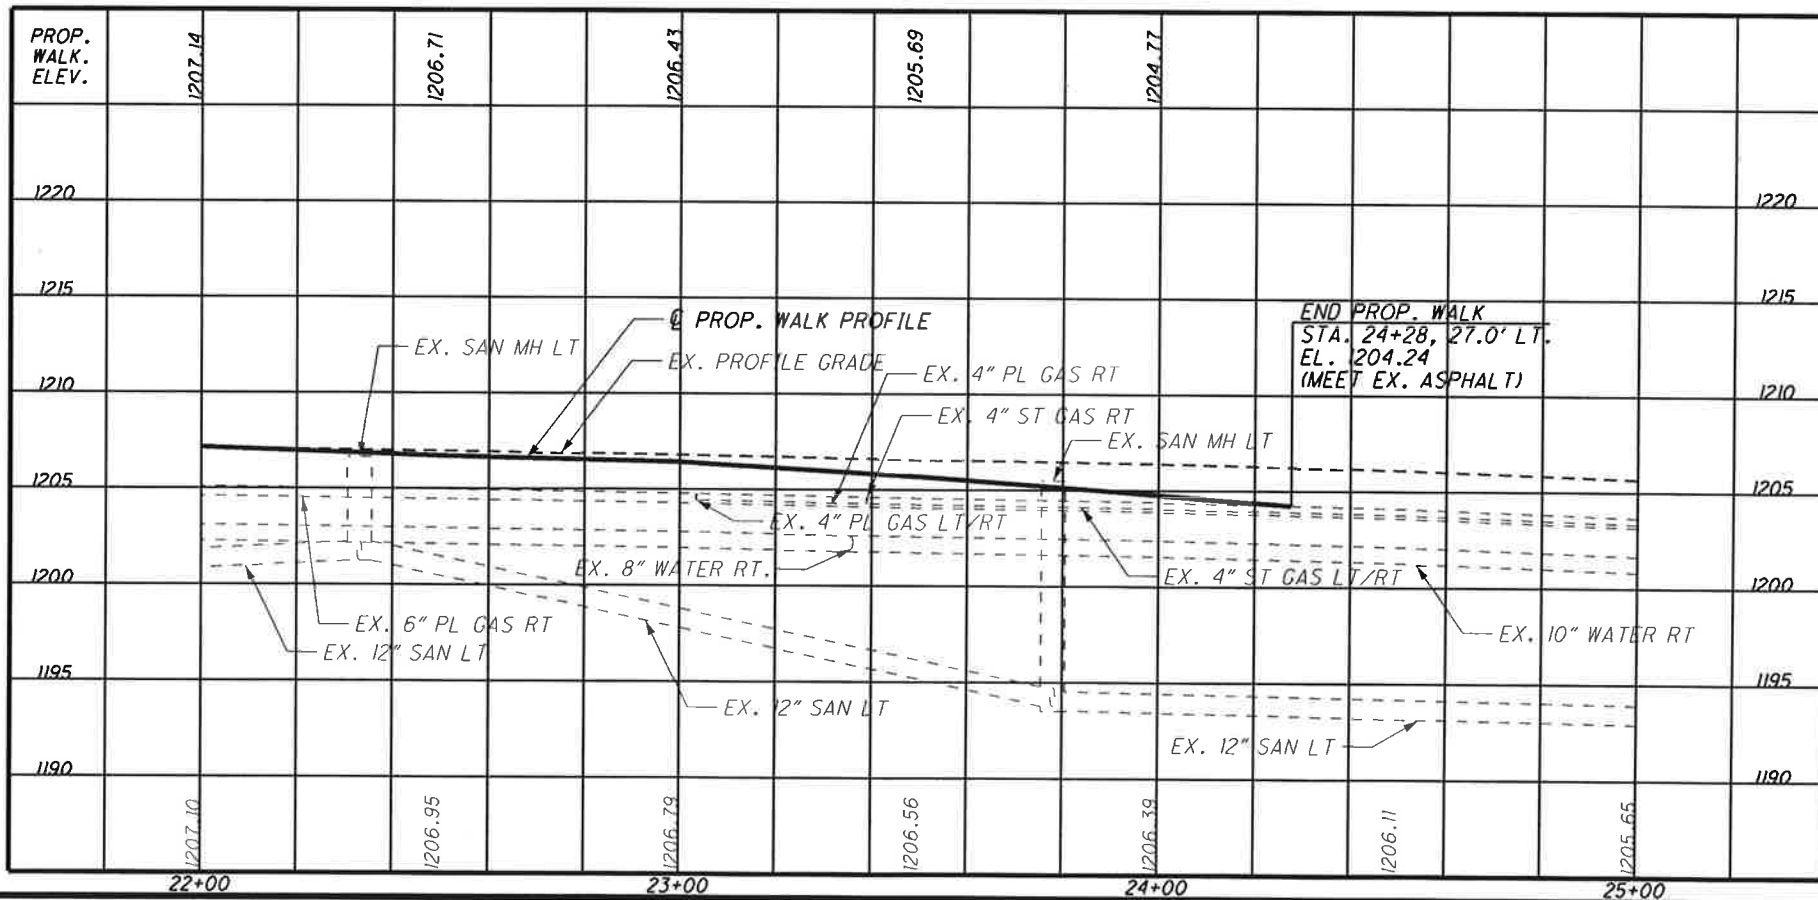

REFERENCE TIE - STA. 23+00.00

**SIGN LEGEND**



PROPOSED SIGN

W11-2-30

LINE SPECIFICATIONS	
	ITEM 642 - TRAFFIC PAINT
	TRANSVERSE/DIAGONAL LINE, TYPE I, WHITE (45° ANGLE, SPACED AT 5')
(TW)	24"
(CW)	12"

DATE: 27-Feb-09 15:57  
FILE: J:\JOB\6072 MAH-170-5.08\Plan\_Sheets\10\_Plan&Profile\6072\_GPD.dgn  
SCALE: 1" = 20'

PLAN AND PROFILE  
STA. 22+00 TO STA. 25+00

MAH-170-5.08