

# FRANKLIN COUNTY, OHIO OFFICE **OF THE COUNTY ENGINEER** FRA-CR80-2.67 **IMPROVEMENTS OF** EAST COOKE ROAD (COUNTY ROAD NO. 80) **ESTABLISHING, ALTERING, & WIDENING RIGHT-OF-WAY CLINTON TOWNSHIP** Dianna Ross Real Estate 04/10/2024 **CITY OF COLUMBUS**

UNITED STATES MILITARY LANDS

This proj Cooke Ro construct concrete

FRANK

Signat locati engine Office

FRANKL

FRANKL

We, th plans


FRANK

FRANKL

FRANKL use the CON

					use the CONV
	INDEX OF SHEE	E <i>TS</i> :		The 2023 Standard Spec	
	TITLE SHEET		1	the State of Ohio, Dep Transportation, includir	
need to coincide with the attached	CENTERLINE PL	ΊΛΤ	2-3	supplemental specific	
	PROPERTY MAI		2 J 4-6	the proposal shall gove	ern this
OF COLUMBUS,		ADDITIONAL R/W	7-19	improvement unless not	ed offierwise.
PORT SERVICES				I approve these plans of	and declare
SION-COMMUNICATIONS	R/W TOPOGRA AND BOUNDAR		20-41	that the making of this will require the closing	to traffic of
GROVES RD JMBUS, OH 43232				the highway and that p	rovisions for
I.: JOHN GREMBOWSKI		PLAN PREPARED BY:		the maintenance and satisfies the maintenance and satisfies will be as set	
NE: (614)724-4006				plans and estimates.	
L:    JAGREMBOWSKI@CC N.: WILLIAM GRIFFITH	LUMBUS.GUV			1	
NE: (614)645-7344 X100					
L: WRGRIFFITH@COLUN	MBUS.GOV	6121 Huntley Rd. ∘ Columbus, (614) 888–0040	OH 43215		CON
ZON BUSINESS (AKA MCI/	XO)		Co	ounty Line ————————————————————————————————————	
RAVINE STREET				wnship Line	
DN, OH 44303 N: AL GUEST (OUTSIDE PL	ANT ENGINEER)		Se	ection Line	·
NE: (0) (330)622-5967				nce Line (Ex)————————————————————————————————————	
330-329-5495				enter Line ————————————————————————————————————	
L: ALLAN.GUEST@VERIZOI ) COPY: ROBERT.DILLOW@			Rig	ght of Way (Ex) <b>E× R∕W</b>	— — Ex R/W — —
RICE.JONES@VERIZON.COM	1	STRUCTURE KEY	Rig	ght of Way (Pr) <b>R/W</b>	R/W
I.CORNELL@VERIZONWIREL		STRUCTURE RET		mporary Construction Ease.	
AEL .HENNON@VERIZONWIR AEL .BONDY@VERIZONWIRE		RESIDENTIAL		tch / Creek (Ex <del>) &lt;</del>	
				tch / Creek (Pr)	
JMBIA GAS OF OHIO ) JOHNNY APPLESEED CT.		COMMERCIAL	Gu	uardrail (Ex)— <u> </u>	(Pr) -••••
JMBUS, OH 43231				$\frac{1}{2}$	
N.: ROB CALDWELL		OUT-BUILDING	Ed	lge of Pavement (Ex <del>)</del> lge of Pavement (Pr <del>)</del>	
NE: (614)818-2104 "OMER SERVICE: 1-800-34	14-4077	NOTES:	Ed	lge of Shoulder (Ex)	
AGE PREVENTION: 1-866-6		THE LOCATION OF THE	Ed	lge of Shoulder (Pr)	
IL: RCALDWELL@NISOURC	E.COM	UNDERGROUND UTILITIES		ige of Shoulder (11)	
NN CASTLE FIBER (AKA FI	RERTECH &	SHOWN ON THE PLANS AF OBTAINED FROM THE		SAMUEL L. STILTNER, P.S. HA	AVE CONDUCTED
TOWER)	DENTEON G	OWNER OF THE UTILITIES	S EN	IGINEER'S OFFICE ON FEBRUAR	Y 22, 2022. TH
STON OVAL, SUITE 425		AS REQUIRED BY SECTIO 153.64 O.R.C.		DRIZONTAL COORDINATES EXPF DNE, ON NAD 83 (2011) DATUM.	
JMBUS, OH 43219 L: JON TARNOWSKI				(ISTING PROPERTY LINES AND	
NE: (585)445-5813		SURVEYOR'S SEAL		VE ESTABLISHED THE PROPOS	
ILE: (614)940-2462				RO), NET TAKE, AND NET RESI HESE PARCELS AS SHOWN HERE	
NTIC BROADBAND (AKA W	(OW)		LC	DCATIONS SHOWN HEREIN PER <sup>-</sup>	THE MEMORANDU
CORPORATE DRIVE				NGINEERS AND SURVEYORS AND ONTAINED HEREIN WAS CONDUC	
JMBUS, OH 43231 N: MARK FREY			KN	NOWN AS "MINIMUM STANDARDS	FOR BOUNDARY
VE: (614)948-4611			AN	ND "MY" AS USED HEREIN ARE T	O MEAN EITHER
L: DL_CMHFR@ATLANTICB					
L: MFREY@ATLANTICBB.C	OM				
S OF TITLE LEGEND:					
WARRANTY DEED Emporary constructio	N EASE.		SA	AMUEL L. STILTNER, PROFESSI	ONAL LAND SUR


PROJECT DESCRIPTION	°
ect includes the full depth reconstruction of 1.02 miles of East ad, from Karl Road to Cleveland Avenue. This project will also t curb and gutter, a 10' wide asphalt shared-use path, a 5' wide sidewalk, storm sewer improvements, and highway lighting.	ERAL PROJECT NO
<u>(LIN COUNTY APPROVALS</u>	FEDERAL E19
ures below signify only concurrence with the general purpose and general ion of this project. All technical details remain the responsibility of the	
er preparing the plans. Approval on the part of Franklin County Engineer's e is given for work within the Franklin County R/W only.	6
e is given for work within the frankfin county to worky.	•
	<b>541</b>
LIN COUNTY ENGINEER DATE	PID <b>115</b>
LIN COUNTY ENGINEER DATE	JLK JLK
ne Commissioners of Franklin County in Formal Session, hereby approve the	a calculate DDC/JL checked SLS
	C AL C
LIN COUNTY ENGINEER DATE	
LIN COUNTY ENGINEER DATE	
LIN COUNTY ENGINEER DATE	
VENTIONAL SYMBOLS whne showing items to be xed out	
PLANS PREPARED BY:	
FIRM NAME DLZ OHIO, INC.	
R/W DESIGNER DAKOTA D. CHURCH/JENNIFER L. KOONTZ	RIGHT-OF-WAY TITLE SHEET
R/W REVIEWER: SAMUEL L. STILTNER, P.S.	IN II I
FIELD REVIEWER: SAMUEL L. STILTNER, P.S.	Ι <u>Γ</u> Η
PRELIMINARY FIELD REVIEW DATE: 3/22/2023	
TRACINGS FIELD REVIEW DAT <u>E:</u>	도 끈
OWNERSHIP UPDATED B <u>Y: JENNIFER KOONTZ</u>	
DATE COMPLETED: 11/21/2023	۲. ۲
PLAN COMPLETION DATE:	
VENTIONAL SYMBOLS	
——— Ownership Hook SymbolZ, Example — Z— —	-
Property Line Symbol R, Example	-
Break Line Symbol , Example	_
x Lot Line (Ex) Tree (Ex) ⟨்⟩, Shrub (Ex) ⊙	
— ⊑× R/W— Tree (Remove) X , Shrub (Remove) X	
Evergreen (Ex) ₹.3, Stump /\ -₩P	
-₩ Evergreen (Remove)▓, Stump (Remove)♥ Mailbox (Ex) ₪, Mailbox (Pr) ₪	
Light (Ex) 🔆 , Telephone Marker (Ex)+TEL	
Fire Hydrant (Ex) ⊄, Water Meter (Ex) ⊗	
-· Water Valve (Ex) ∰ Utility Pole (Ex) _ ∅ , Utility Pole (Pr) ∅	
Light Pole (Ex)	
	67 D.
	2 R
) A SURVEY OF THE EXISTING CONDITIONS FOR THE FRANKLIN COUNTY HE RESULTS OF THAT SURVEY ARE CONTAINED HEREIN. THE	
ARE BASED ON THE OHIO STATE PLANE COORDINATE SYSTEM, SOUTH	
THIS PROJECT I HAVE REESTABLISHED THE LOCATIONS OF THE EXISTING RIGHT OF WAY FOR PROPERTY TAKES CONTAINED HEREIN.	
INES, CALCULATED THE GROSS TAKE, PRESENT ROADWAY OCCUPIED AS PREPARED THE LEGAL DESCRIPTIONS NECESSARY TO ACQUIRE	RA . (
F THIS WORK, RIGHT OF WAY MONUMENTS WILL BE SET AT THE	
JM OF UNDERSTANDING BETWEEN THE BOARD OF REGISTRATION FOR ARTMENT OF TRANSPORTATION DATED 9-22-2010. ALL MY WORK	
ANCE WITH THE OHIO ADMINISTRATIVE CODE 4733-37 COMMONLY Y SURVEYS IN THE STATE OF OHIO" UNLESS NOTED. THE WORDS "I"	
R MYSELF OR SOMEONE WORKING UNDER MY DIRECT SUPERVISION.	
	RW1/41
02/16/2024	119
	159
RVEYOR NO. 8364 DATE:	

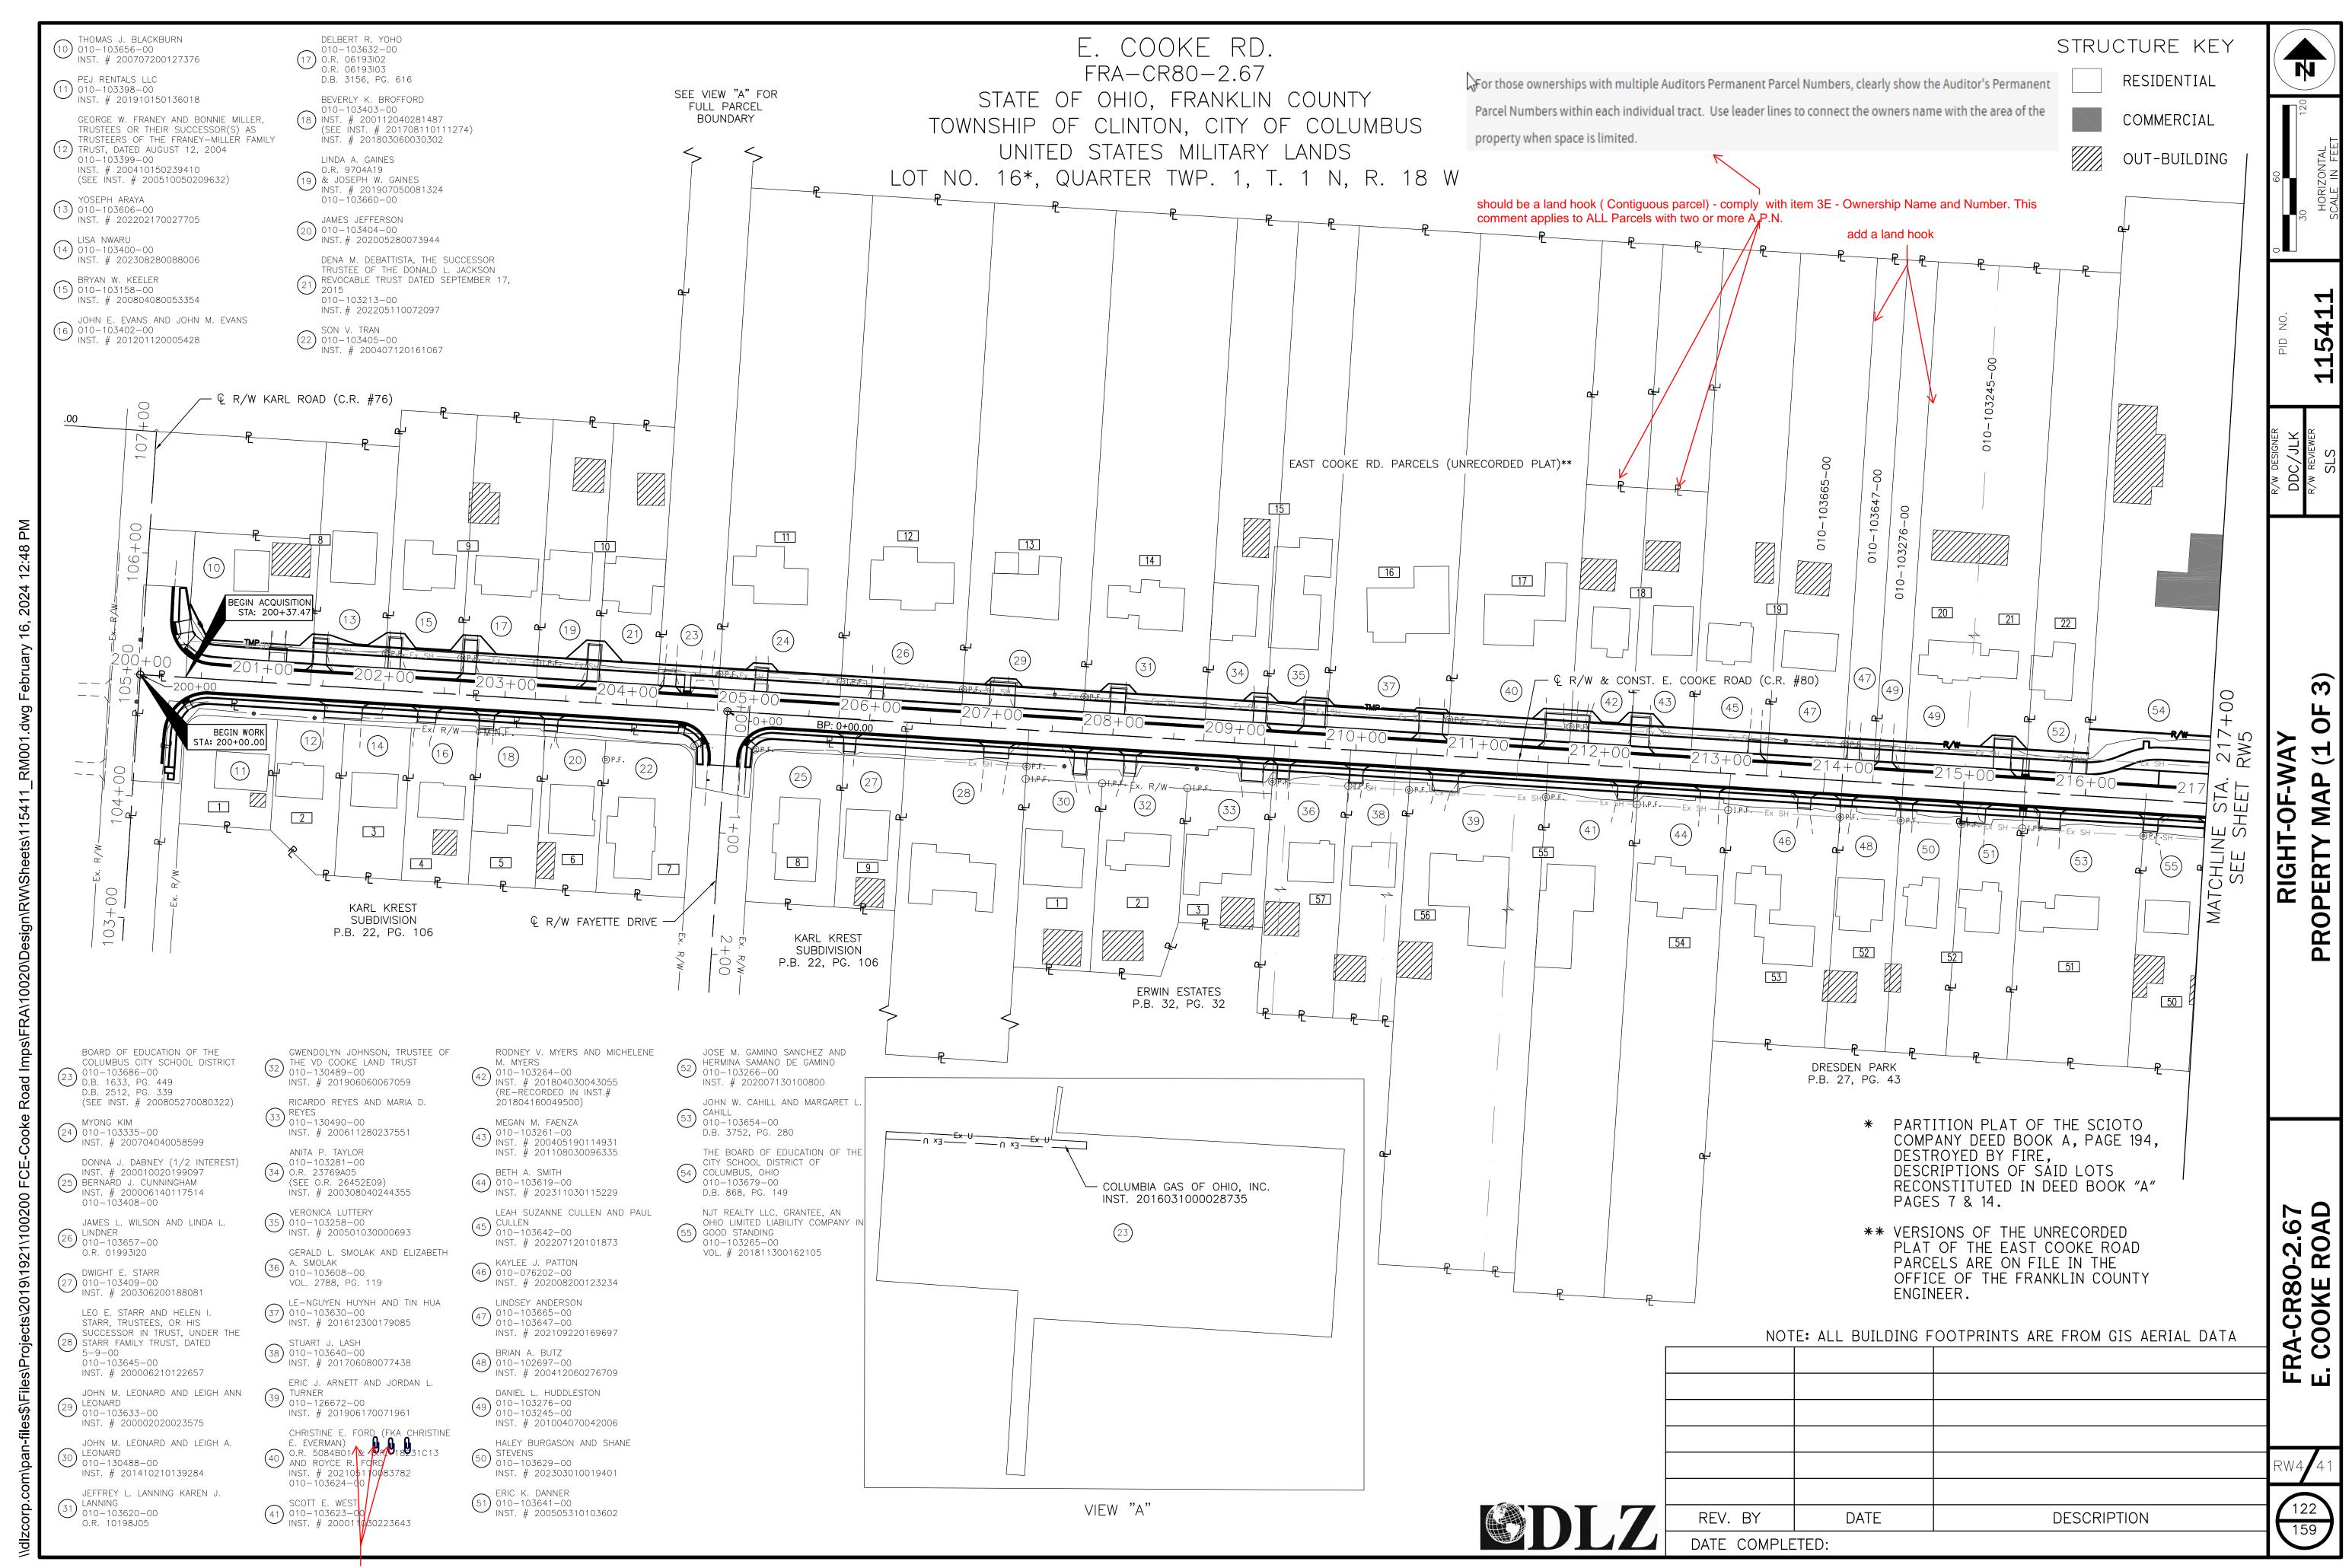

Ο


Ο

0

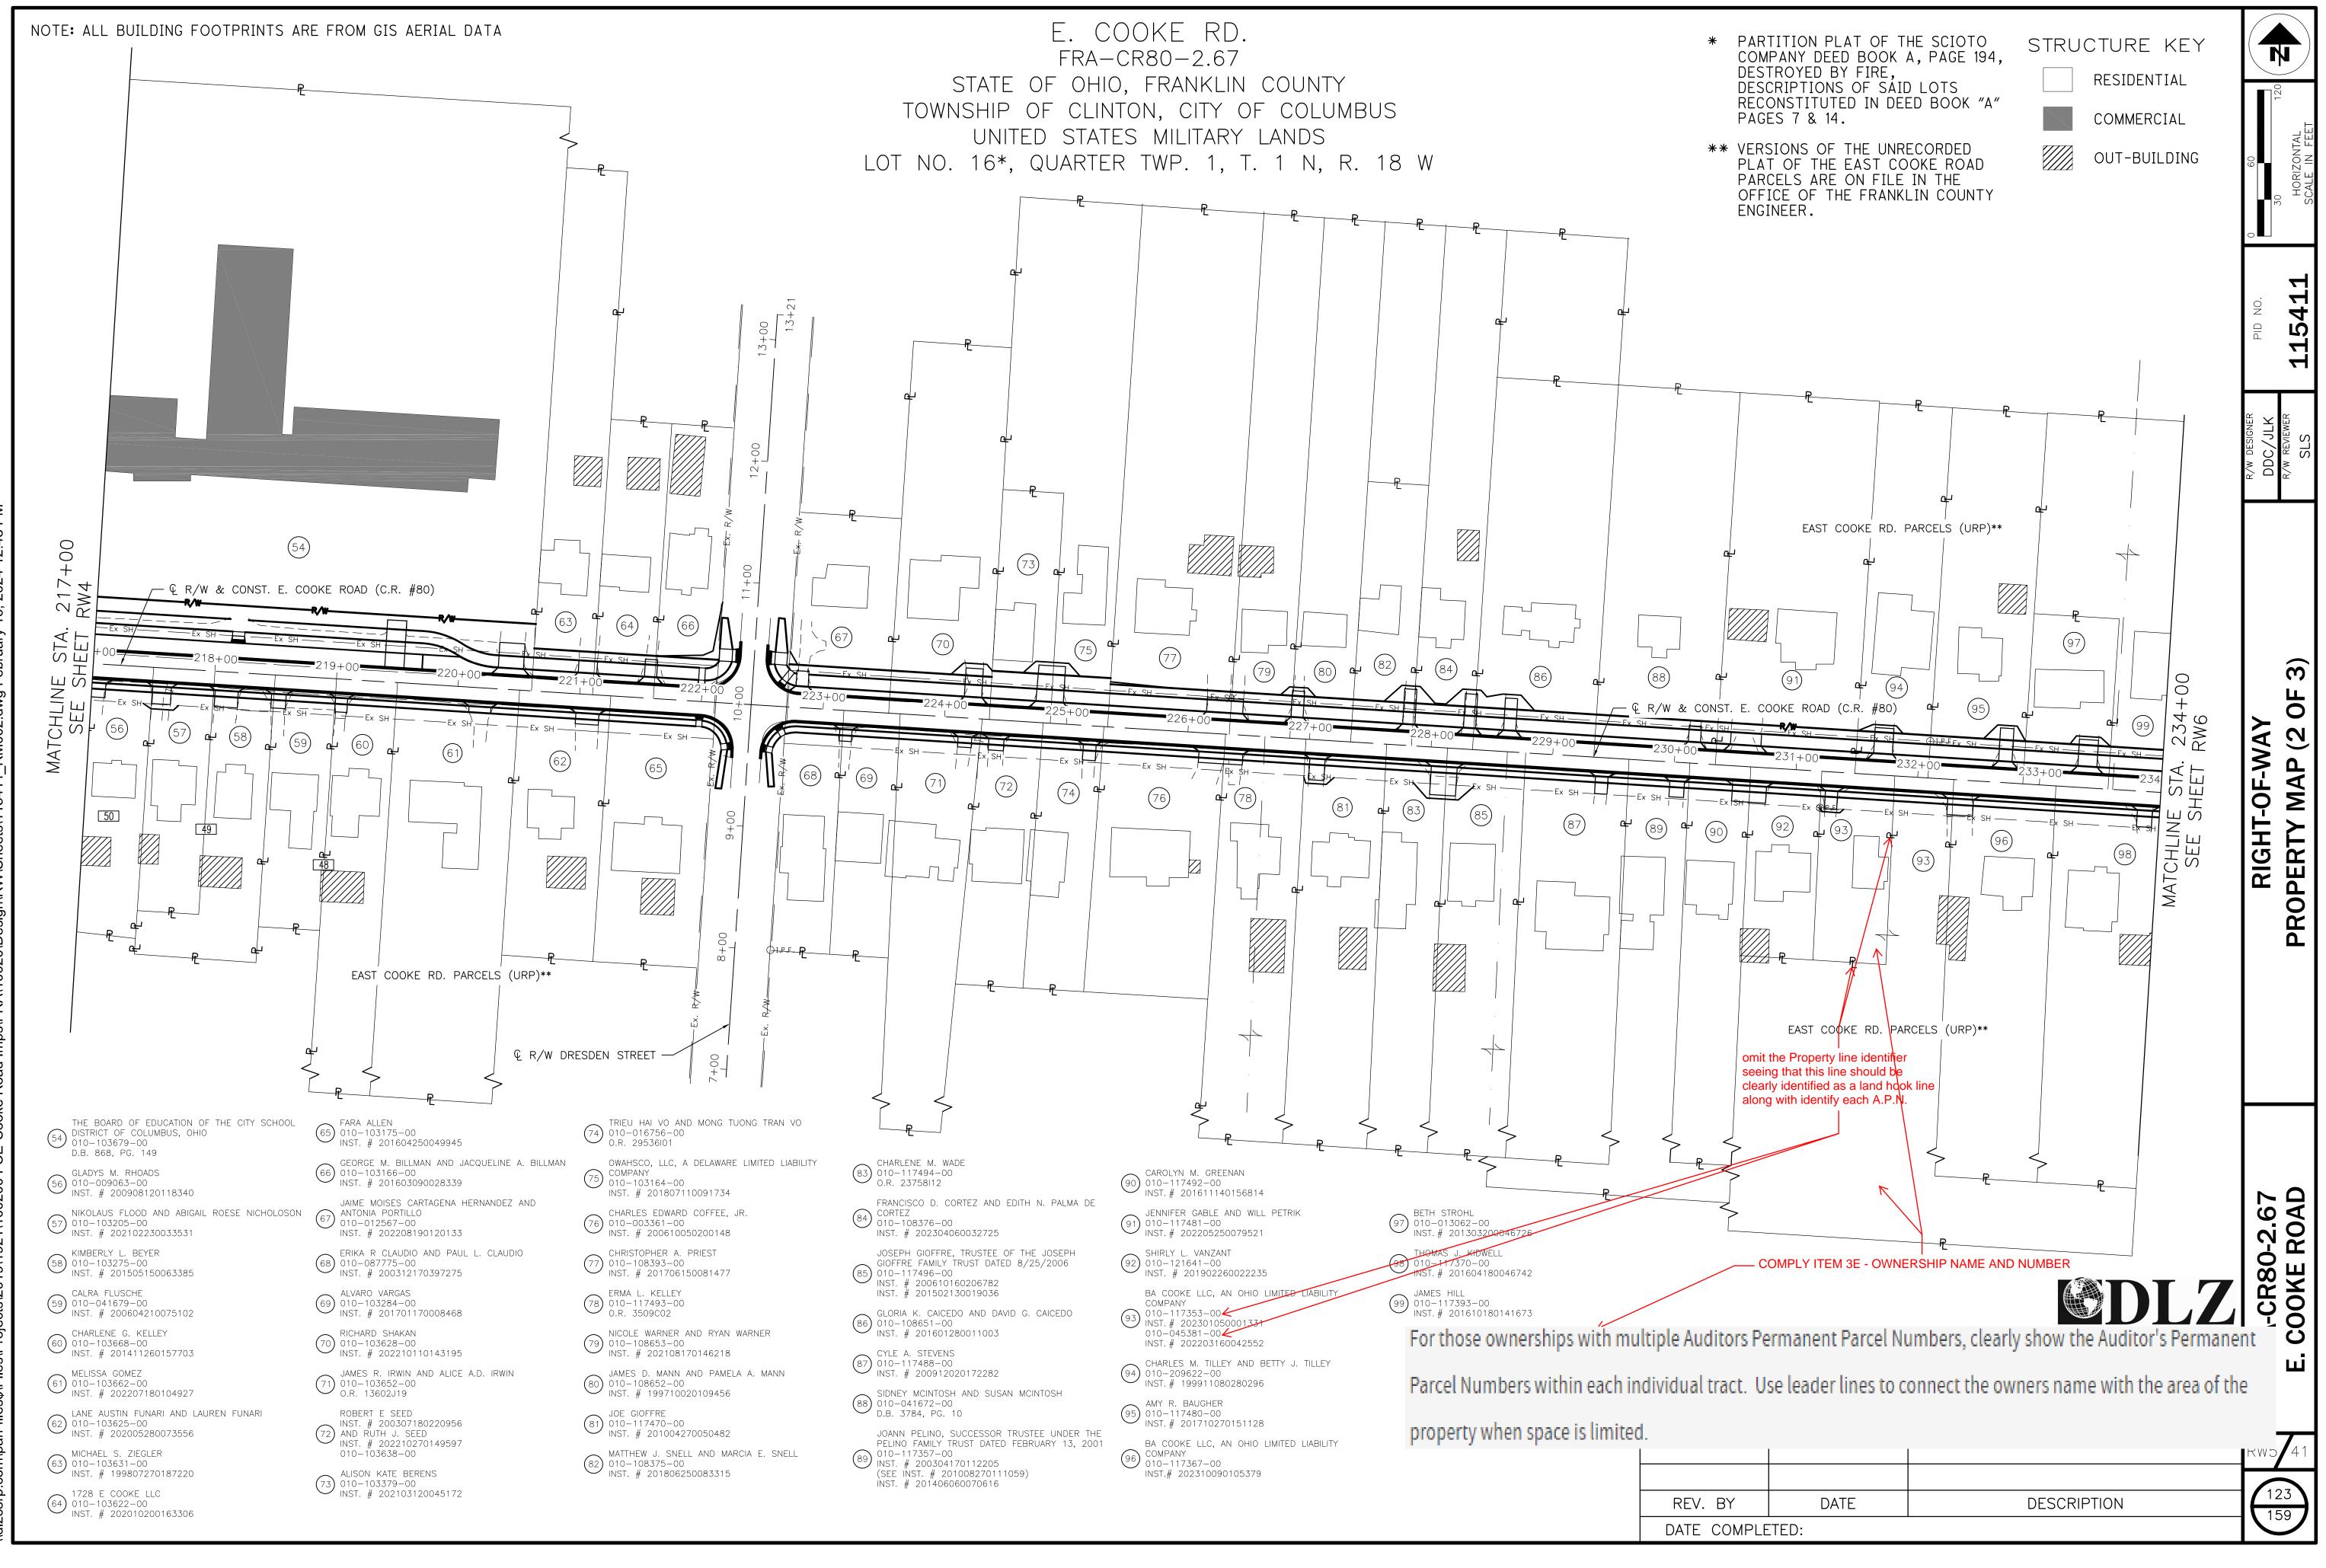

0

Ο

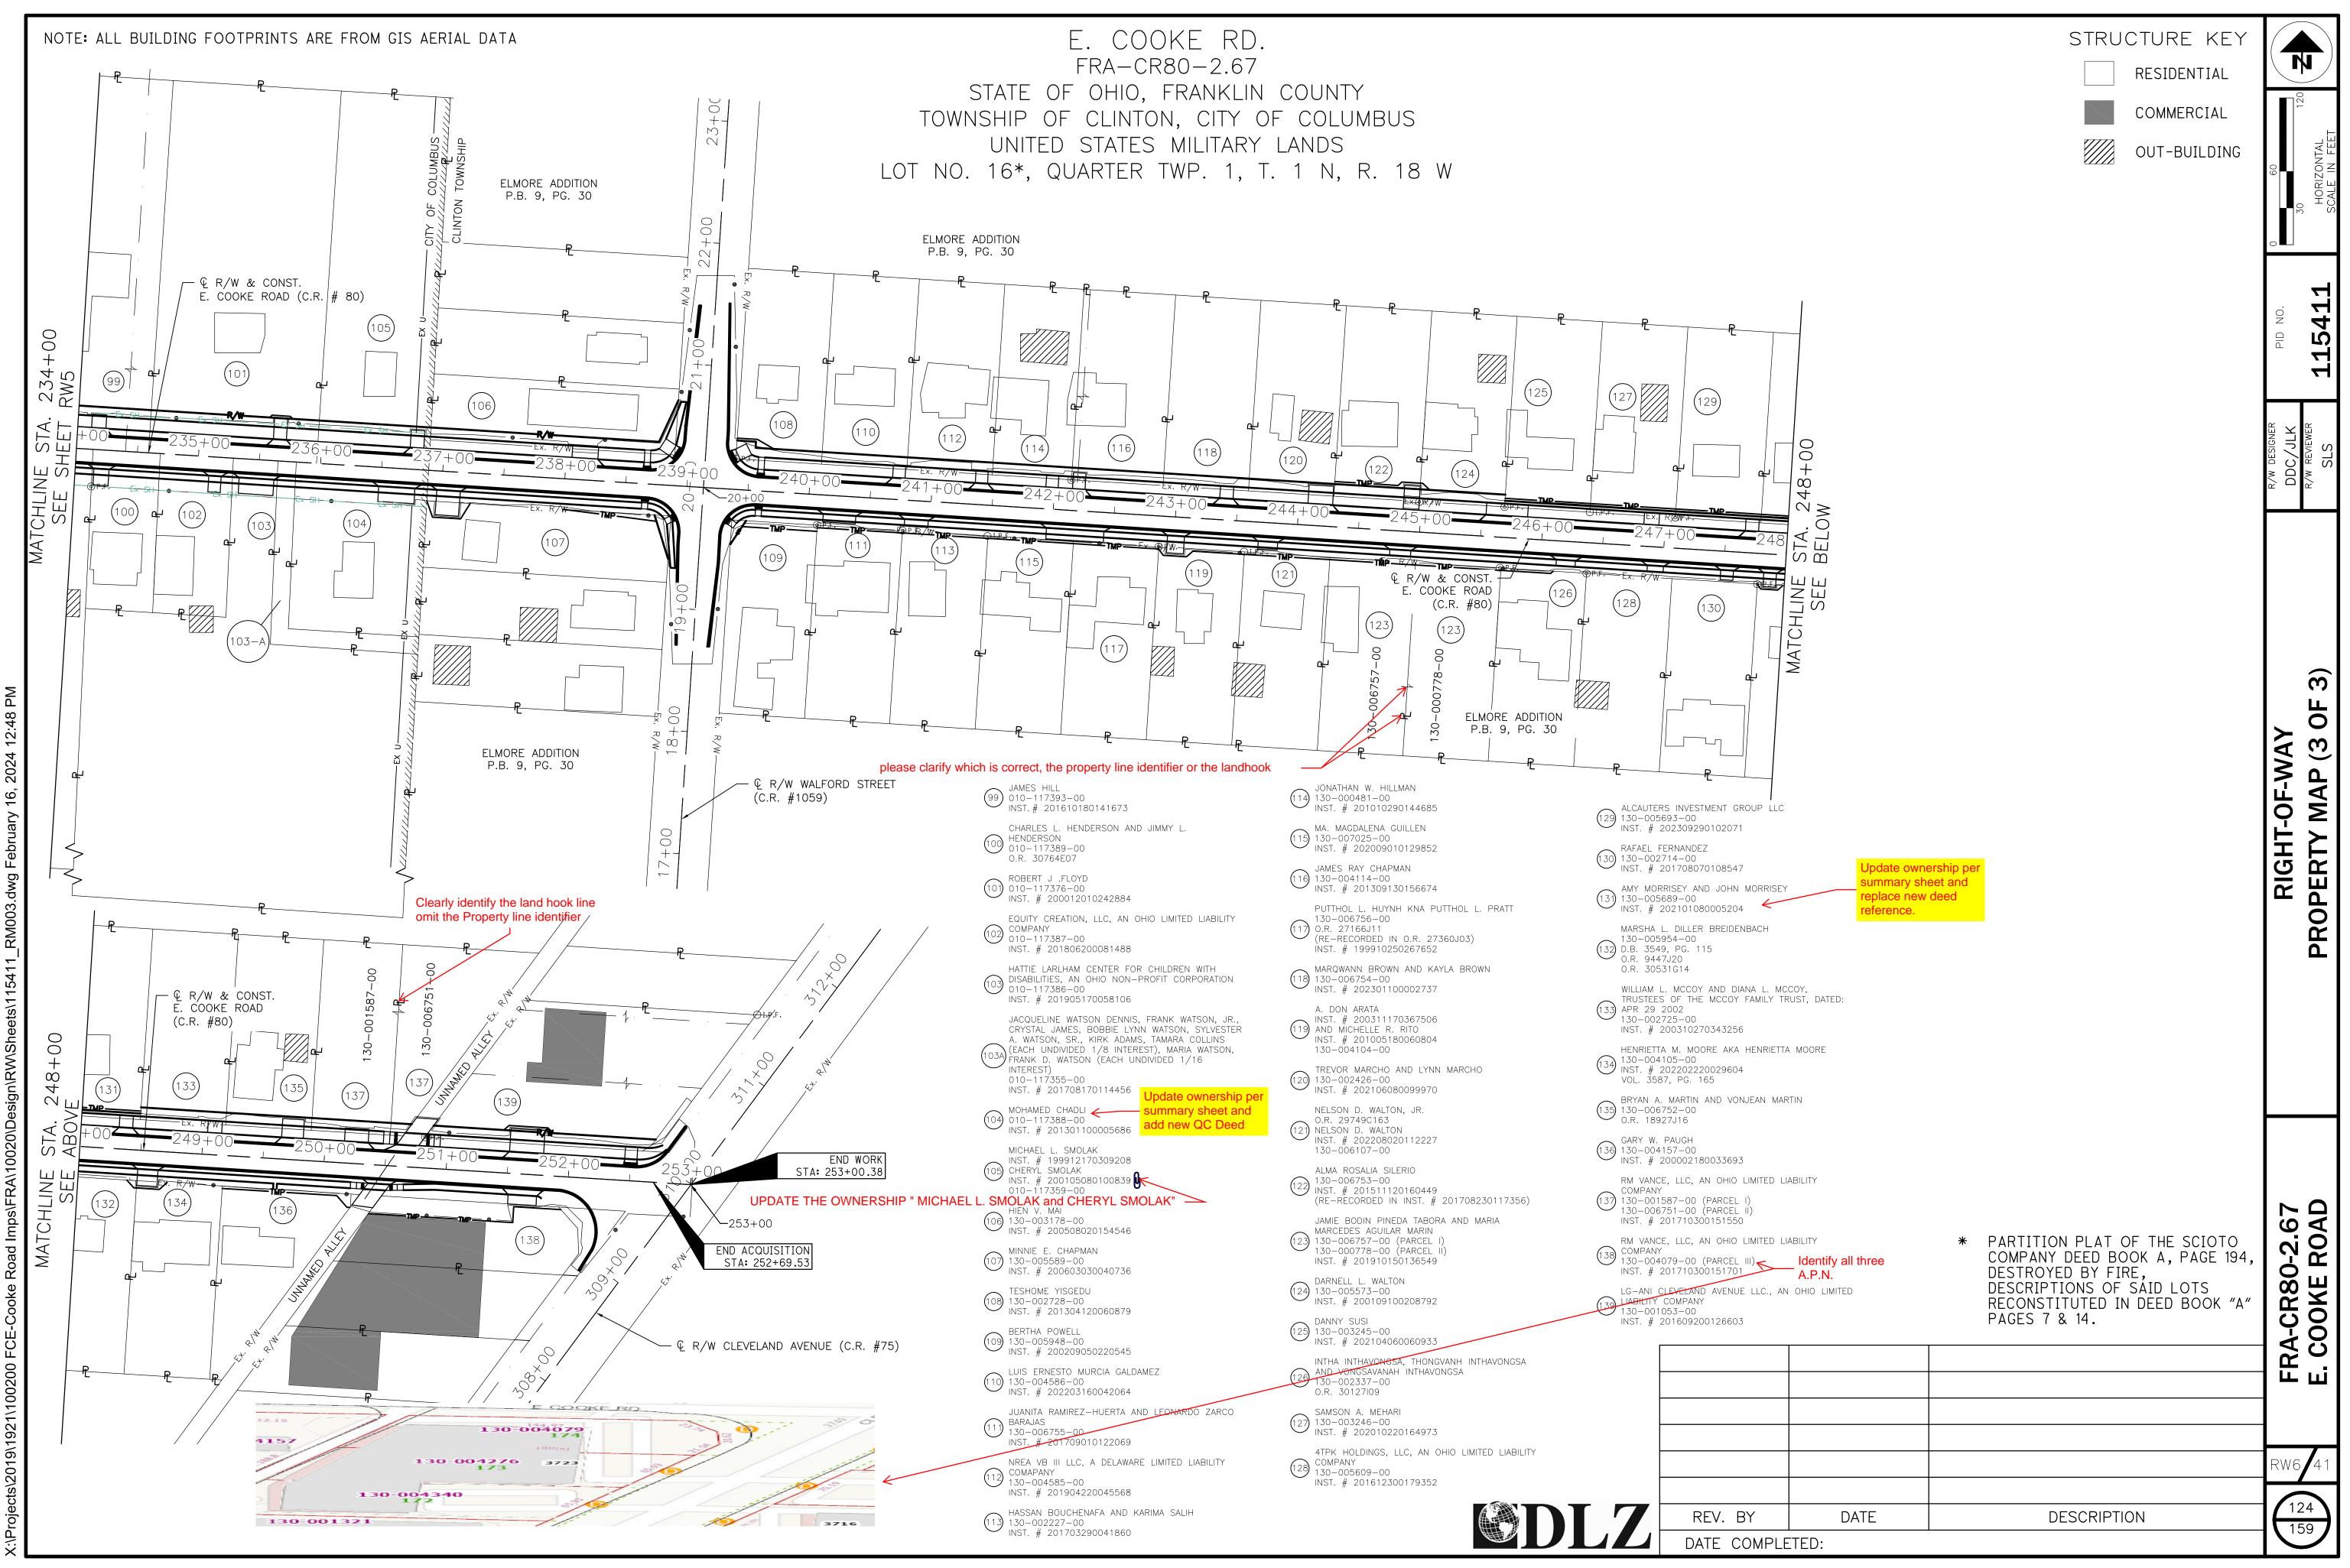

## **TOTAL NUMBER OF :**

131 OWNERSHIPS 124 PARCELS

Ο

Ο

0

0

0 TOTAL TAKES

1 OWNERSHIPS W/ STRUCTURES INVOLVED

PARCEL	OWNER	SHEET		S RECORD	
NO.		NO.	BOOK	PAGE	
1-9	NOT USED				
10-WD	THOMAS J. BLACKBURN	4, 20-21	INST. 20070	07200127376	(
		.,			
10-T					
11	PEJ RENTALS LLC	4, 20-21	INST. 2019	10150136018	(
12	GEORGE W. FRANEY AND BONNIE MILLER,	4, 20-21	INST. 2004	10150239410	(
	TRUSTEES OR THEIR SUCCESSOR(S) AS		(see INST. 200	0510050209632)	
	TRUSTEES OF THE FRANEY-MILLER FAMILY				
	TRUST, DATED AUGUST 12, 2004				
13-WD	YOSEPH ARAYA	4, 20-21	INST. 20220	02170027705	(
13-T					
14	LISA NWARU	4, 20-21	INST. 20230	D8280088006	(
15-WD	BRYAN W. KEELER	4, 20-21	INST. 20080	04080053354	(
15-T					
16	JOHN E. EVANS AND JOHN M. EVANS	4, 20-21	INST. 20120	01120005428	(
17-WD	DELBERT R. YOHO	4, 20-21	0.R. 0	6193102	(
			0.R. 0	6193103	
			D.B. 3156	616	
17-T					
18	BEVERLY K. BROFFORD	4, 20-21	INST. 2001	12040281487	(
				1708110111274)	
	<u>ີ</u>		INST. 20180	03060030302	
19-WD	JOSEPH W. GAINES	4, 20-21	INST. 20190	07050081324	(
	LINDA A. GAINES		O.R. 09	9704A19	
19-T	please state the Ownership EXACT	LY as the reco	rded states " LIND	A A. GAINES and J	IOSI

NOTE: UNDER NO CIRCUMSTANCES ARE TEMPORARY EASEMENTS TO BE USED FOR STORAGE OF MATERIAL OR EQUIPMENT BY THE CONTRACTO UNLESS NOTED OTHERWISE. nary sheet needs to match the detail

			ALL AREAS	S IN ACRES		s s c n DUE s r r	ummary shee nsure all item narked with ar heets. This co heets. Do not elocated.	e all remova et even on r is that are e n * both on omment app	al items a no take p encroach summary plies to a	are listed on the arcels and ments are y and detail II applicable	GRANTEE:			
AUDITOR'S PARCEL	RECORD AREA	TOTAL P.R.O.	GROSS TAKE	P.R.O. IN TAKE	NET TAKE	STRUC- TURE		RIGHT	TYPE F	JND	REMARKS AND PERS	ONALTY	AS ACQUIRED	
						NO			STAT	E				_
010-103656-00	0.283	0.071	0.077	0.071	0.006		0.206			REMOVE	41.5 FEET OF CHAINLINK F	ENCE, 1 LARGE ROCK*,		
										RE	LOCATE UTILITY POLE AND	) FIRE HYDRANT		
	0.283	0.071	0.005	0.000	0.005						TO CONSTRUCT DRIVEWAY REMOVE 18.5 FT. OF CHAI			115411
010-103398-00	0.155(c)	0.000									NO TAKE			
											REMOVE 6 SQ. FT. PAVI			SIGNER JLK VIEWER
010-103399-00	0.142(c)	0.000	Please cl	arify the TOTAL	S.F. of paving sto	ones høweve	er sheet 20 states '	" PAVING STO	NES WALK	(3' x 2.5' TBR) which	h would result in 7.5 SQ.FT. of Pa NO TAKE	ving Stone Walk —	<u>.</u>	L L DDC/JI R/W REVIE SLS
														L N D D N N M
														≻
010-103606-00	0.275(c)	0.041	0.048	0.041	0.007		0.227				RELOCATE POWER	POLE		A N
	0.275(c)	0.041	0.007	0.000	0.007					T	O CONSTRUCT DRIVEWAY	S AND GRADE		ΟĽ-
010-103400-00	0.158(c)	0.000									NO TAKE			RIGHT 9
	0.100(0)	0.000												<u> </u>
														1-1 1-1
010-103158-00	0.330	0.043	0.050	0.043	0.007		0.280			RE	EMOVE WOODEN POST W	TH REFLECTOR		<u> 0 v</u>
	0.330	0.043	0.008	0.000	0.008					т	O CONSTRUCT DRIVEWAY			DITIO
	0.000	0.040	0.000	0.000	0.000									
010-103402-00	0.158(c)	0.000									NO TAKE			Y OF A P/
010-103632-00	0.330	0.043	0.050	0.043	0.007		0.280			RE	MOVE 1 SHRUB, RELOCAT	E POWER POLE		AR
											REMOVE 12.5 FT. OF SPLI	T RAIL FENCE		SUMMAR
	0.330	0.043	0.007	0.000	0.007					T(	O CONSTRUCT A DRIVEWA	Y AND GRADE		
010-103403-00	0.158(c)	0.000									NO TAKE			
010-103660-00	0.264(c)	0.034	0.040	0.034	0.006		0.224							67 AD
														-2.6 <sup>-</sup> ROA
OSEPH W. GAINES"	0.264(c)	0.034	0.007	0.000	0.007				+ +	T(	O CONSTRUCT A DRIVEWA	Y AND GRADE		
	PES OF TITI = WARRANT		-	I			ORARY PARC							FRA-CR80 E. COOKE
	= TEMPORAR		JCTION EAS	EMENT	E	3E UF 24	MONTH DUR	AIION.						
(C)	= CALCULA	TED AREA												RW7 41
*	= ENCROACH	IMENT							[]7	REV. BY		DESCRIP	TION	125
										DATE CON				



NO. 20 21-WD	OWNER JAMES JEFFERSON DENA M. DEBATTISTA, SUCCESSOR TRUSTEE OF THE DONALD L. JACKSON REVOCABLE TRUST DATED SEPTEMBER 17, 2015	NO. 4,20,21 4,20-23	BOOK INST. 20200 INST. 20220	PAGE	PARCEL 010-103404-00	<b>AREA</b> 0.143(c)	P.R.O.	TAKE	TAKE	NET TAKE	NO	LEFT	RIGHT	STAT	
	DENA M. DEBATTISTA, SUCCESSOR TRUSTEE OF THE DONALD L. JACKSON			05280073944	010-103404-00	0.143(c)					NO			STAT	Ξ
	DENA M. DEBATTISTA, SUCCESSOR TRUSTEE OF THE DONALD L. JACKSON			05280073944	010-103404-00	0.143(c)									
	DENA M. DEBATTISTA, SUCCESSOR TRUSTEE OF THE DONALD L. JACKSON			05280073944	010-103404-00	0.143(c)									
21-WD	TRUSTEE OF THE DONALD L. JACKSON	4,20-23	INST. 20220				0.000								
21-WD	TRUSTEE OF THE DONALD L. JACKSON	4,20-23	INST. 20220												
21-VVD	TRUSTEE OF THE DONALD L. JACKSON	4,20-23	INS 1. 20220	5440070007	010 102012 00	0.004	0.024	0.040	0.024	0.000		0.004			
				10072097	010-103213-00	0.264	0.034	0.040	0.034	0.006		0.224			
21-T		←	this parcel is	only shown on sh	e <b>e</b> ts 4, 20, 21	0.264	0.034	0.004	0.000	0.004					
22	SON V. TRAN	4,20-23	INST. 20040	7120161067	010-103405-00	0.208(c)	0.000								
23-WD	BOARD OF EDUCATION OF THE COLUMBUS CITY	4,22-23	D.B. 1633	PG. 449	010-103686-00	14.331	0.034	0.040	0.034	0.006		14.291			
	SCHOOL DISTRICT		D.B. 2512	PG. 339											
			(see INST. 200	805270080322)											
24-WD	MYONG KIM	4,22-23		4040058599	010-103335-00	0.987	0.069	0.080	0.069	0.011		0.907			REM
24-00		4,22-23	11131.20070	4040038399	010-105555-00	0.907	0.009	0.000	0.009	0.011		0.907			
24-T						0.987	0.069	0.003	0.000	0.003					
25	DONNA J. DABNEY (1/2 INTEREST)	4,22-23	INST. 20001	0020199097	010-103408-00	0.208(c)	0.000								
	BERNARD J. CUNNINGHAM		INST. 20000	06140117514											REM
ļ															
00.14/D		4 00 00		4000/00	040 400057 00	0.007	0.000	0.004	0.000	0.010		0.000			
26-WD	JAMES L. WILSON AND LINDA L. LINDNER	4,22-23	0.R. 0	1993l20	010-103657-00	0.987	0.069	0.081	0.069	0.012		0.906			DEM
															REM
27	DWIGHT E. STARR	4,22-23	INST. 20030	6200188081	010-103409-00	0.144(c)	0.000								
28	LEO E. STARR AND HELEN I. STARR, TRUSTEES,	4,22-23	INST. 20000	6210122657	010-103645-00	1.000	0.000								
	OR HIS SUCCESSOR IN TRUST, UNDER THE STARR														
	FAMILY TRUST, DATED 5-9-00														
														<u>↓ ▼</u>	
					1			1							
			RCUMSTANCES O BE USED FO		F WD	'ES OF TITL = WARRANT	Y DEED								
	MA	TERIAL OR	EQUIPMENT B	Y THE CONTR.		TEMPORAR		CTION EAS	EMENT						
	UNI	LESS NOTE	D OTHERWISE.			= CALCULA	FD ARFA								

s\2019\1921\100

Ο

Ο

### RECORD AREA - TOTAL PRO - NET TAKE = NET RESIDUE ALL AREAS IN ACRES



EMARKS AND PERSONALTY	
NO TAKE	
RELOCATE POWER POLE	115411
STRUCT A DRIVEWAY AND GRADE	r/w reviewer SLS
NO TAKE REMOVE HEDGES	R
A CARL CARL CARL CARL CARL CARL CARL CAR	<b>PARCELS 20-2</b>
	E. COOKE ROAD
RW8	3 4 1
DATE DESCRIPTION	26 59

Ο

Ο

Ο

PARCEL	OWNER	SHEET		RECORD	AUDITOR'S	RECORD	TOTAL	GROSS	P.R.O. IN	NET TAKE	STRUC-		ESIDUE		ם
NO.		NO.	BOOK	PAGE	PARCEL	AREA	P.R.O.	TAKE	TAKE		TURE	LEFT	RIGHT		
0014/5		1 00 00		000000575	0.40,400,000,00	0.007	0.000	0.000	0.000	0.011	NO	0.007	<u> </u>	STATE	
29-WD	JOHN M. LEONARD AND LEIGH ANN LEONARD	4, 22-23	INST. 2000	02020023575	010-103633-00	0.987	0.069	0.080	0.069	0.011		0.907	+	+	
													<u> </u>		
													+		
29-T						0.987	0.069	0.004	0.000	0.004			+	+ +	+
20-1						0.007	0.000	0.004	0.000	0.004			+		
													+		
30	JOHN M. LEONARD AND LEIGH A. LEONARD	4, 22-23	INST. 2014	10210139284	010-130488-00	0.224(c)	0.000						+	+ +	+
		.,											+		-
													+		
													1		
													<u> </u>		
31-WD	JEFFREY L. LANNING AND KAREN J. LANNING	4, 22-23	0.R. 1	0198J05	010-103620-00	0.987	0.069	0.080	0.069	0.011		0.907			
31-T						0.987	0.069	0.004	0.000	0.004					
32	GWENDOLYN JOHNSON, TRUSTEE OF THE VD	4, 22-23	INST. 2019	06060067059	010-130489-00	0.243(c)	0.000						<u> </u>	+	
	COOKE LAND TRUST												<u> </u>		
													+	+ +	+
33	RICARDO REYES AND MARIA D. REYES	4, 22-25	INST 2006	11280237551	010-130490-00	0.175(c)	0.000						<u> </u>	+	
	RICARDO RETES AND MARIA D. RETES	4, 22-23	11131.2000	11200237331	010-130490-00	0.175(0)	0.000						+	+	
													+		
													+	+	
													+		
34-WD	ANITA P. TAYLOR	4, 22-25	O.R. 2	3769A05	010-103281-00	0.494	0.034	0.040	0.034	0.006		0.454	+		
			(see O.R.	26452E09)											
			INST. 2003	08040244355											
34-T						0.494	0.034	0.003	0.000	0.003					
35-WD	VERONICA LUTTERY	4, 24-25	INST. 2005	01030000693	010-103258-00	0.494	0.034	0.040	0.034	0.006		0.454			
An 1997 - 1999							20 MM MM 20	6 8 8 8 T							
35-T					010-103258-00	0.494	0.034	0.005	0.000	0.005			<u> </u>	<b></b>	_
													<u> </u>		
36		4 24 25	D D 2799	110	010 103608 00	0.315	0.000						+	+	-
30	GERALD L. SMOLAK AND ELIZABETH A. SMOLAK	4, 24-25	D.B. 2788	119	010-103608-00	0.315	0.000						+		
													+		
													+		
37-WD	LE-NGUYEN HUYNH AND TIN HUA	4, 24-25	INST, 2016	12300179085	010-103630-00	1.000	0.069	0.080	0.069	0.011		0.92	+	+ +	REMO
		.,											+		
													+		
37-T						1.000	0.069	0.004	0.000	0.004			+		
													1		
		p	lease clarify the r	eed/purpose for	parcel 37-T. The purpos	se/need stated o	on the description	on along with the	e purpose/need	stated within the	e Remarks co	lumn of the Summ	hary Sheet	CICONE	STRUCT
													· _	CONS	SIKUUI
													_		
	NOTE: UNE			ARE TEMPOR		YPES OF TI								CONS	STRUCT

NOTE: UNDER NO CIRCUMSTANCES ARE TEMPORARY EASEMENTS TO BE USED FOR STORAGE OF MATERIAL OR EQUIPMENT BY THE CONTRACTOR UNLESS NOTED OTHERWISE.

### RECORD AREA - TOTAL PRO - NET TAKE = NET RESIDUE ALL AREAS IN ACRES

TYPES OF TITLE LEGEND: WD = WARRANTY DEED T = TEMPORARY CONSTRUCTION EASEMENT

(c) = CALCULATED AREA



				-	
R	EMARKS AND PERSO	DNALTY	AS ACQUIRED INSTRUMENT		
					1
TO CON	STRUCT A DRIVEWA	Y AND GRADE		PID NO.	115411
	NO TAKE				7
				R/W DESIGNER	r/w reviewer SLS
RE	LOCATE TWO POWE				R
TO CON	REMOVE 1 POS			<b>RIGHT-OF-WAY</b>	37
Ę	RELOCATE A FIRE HY	<del>DRANT</del>		ADDITIONAL	<b>ARCELS 29-37</b>
TO CON	STRUCT A DRIVEWA	Y AND GRADE		Ы	PA
-	RELOCATE A POWER	POLE		SUMMARY	
TO CON	ISTRUCT DRIVEWAYS	S AND GRADE		SUN	
	NO TAKE			-	
OVE 3 SHRI	UBS (1*), 1 POST*, AN	ND 1 METAL MILK CAN*		67	AD
	ISTRUCT DRIVEWAYS	S AND GRADE		- 0 - 0	RO
	GRA		MOVE POST, AND	FRA-CR8	E. COOKE ROAD
				RWS	41
V. BY	DATE	DESC	RIPTION		27
E COMPLE					

0

PARCEL NO.	OWNER	SHEET NO	OWNER BOOK	S RECORD PAGE	AUDITOR'S PARCEL	RECORD AREA	TOTAL P.R.O.	GROSS TAKE	P.R.O. IN TAKE	NET TAKE	STRUC- TURE	NET R	ESIDUE RIGHT	TYPE	UND
											NO			STA	TE
38	STUART J. LASH	4, 24-25	INST. 2017	06080077438	010-103640-00	0.252	0.000							$\square$	
														+	
39	ERIC J. ARNETT AND JORDAN L. TURNER	4, 24-25	INST. 2019	06170071961	010-126672-00	1.080	0.000								
												\		+	
	Deeds state " Eyerman" - please update	add "and"												+	
40-WD	CHRISTINE E. FORD (FKA CHRISTINE E. EVERMAN)	4, 24-25	0.R. 0	)5084B01	010-103624-00	0.987	0.069	0.080	0.069	0.011		0.907		+	
	0		O.R. 1	8231C13											
			INST. 2021	05110083782											
		Please clarify	the Ownership	to coincide with the	e Property Map , RW D									+	
40-T						0.987	0.069	0.006	0.000	0.006				+	
														+	
41	SCOTT E. WEST	4, 24-25	INST. 2000	11030223643	010-103623-00	0.750	0.000					$\uparrow$ $\uparrow$ $\uparrow$		+	NO
		.,												+	8
42-WD	RODNEY V. MYERS AND MICHELENE M. MYERS	4, 24-25	INST. 2018	04030043055	010-103264-00	0.2643	0.034	0.040	0.034	0.006		0,2245			
			Re-Re	corded in	010-103162-00	0.229	0.000	0.000	0.000	0.000		0.229			
			INST. 2018	804160049500	TOTAL	0.494	0.034	0.040	0.034	0.006		0.454	<u>+</u> .¥53β		
							- 0.4933							$\downarrow$	
42-T					010-103264-00	0.2643	0.034	0.006	0.000	0.006					
					010-103162-00	0.229	0.000	0.000	0.000	0.000				+	
					TOTAL	0.494♥	0.034	0.006	0.000	0.006					
43-WD	MEGAN M. FAENZA	4, 24-25	INST. 2011	08030096335	010-103261-00	0.264	0.034	0.040	0.034	0.040		0.224 <	.019	+	RE
			INST. 2004	05190114931	010-088072-00	0.229	0.000	0.000	0.000	0.000		0.229			
					TOTAL	0.493	0.034	0.040	0.000	0.040		0.454 <	.419		
43-T		4, 24-25		08030096335	010-103261-00	0.2640	0.034	0.005	0.000	0.005				+	
			INST. 2004	05190114931	010-088072-00	0.229	0.000	0.000	0.000	0.000					
					TOTAL	0.493	0.034	0.005	0.000	0.005				+	
44	BETH A. SMITH	4, 24-25		311030115229	010-103619-00	0.750	0.052							+	
			U.R. 2	0028G11										+	
45-WD	LEAH SUZANNE CULLEN AND PAUL CULLEN	4, 24-25	INST. 2022	207120101873	010-103642-00	0.621	0.043	0.050	0.043	0.007		0.571		+	
														+	
								Lega	l Descrij	otion		_247 A	CRE		
												LOT 1	4		
								<b>_</b>				2011	-		
46	KAYLEE J. PATTON	4, 24-25	INST. 2020	08200123234	010-076202-00	0.465	0.000								
		_												+	
47-WD	LINDSEY ANDERSON	4, 24-27	INST 2021	09220169697	010-103665-00	0.621	0.043	- OMIT THE (c) 0.050	0.043	0.007		0.571		+	
47-VVD	LINDSETANDERSON	4, 24-27	11101.2021	09220109097	010-103647-00	0.021 0.247(c)	0.043	0.030	0.043	0.007		0.227		+	
					TOTAL	0.868	0.447	0.020	0.060	0.000		0.798		+	
						0.000	└─── <u>^</u>					0.700		<u> </u>	
							L								
	NOTE: UNDER	NO CIRCUMS	TANCES ARE	- TEMPORARY	, т	S OF TITLE									
	EASEME	ENTS TO BE U	USED FOR S	STORAGE OF	WD =	WARRANTY	DEED								
		IAL OR EQUIF		HE CONTRAC	TOR T = 1	EMPORARY	CONSTRUC	IION EASEN	MEN I						
	UNLESS	S NOTED OTH	LIVWIJE.		(C) =	CALCULATE	D AREA								

Ο

Ο

RECORD AREA	- TOTAL	_ PRO - NI	ET TAKE	= NET	RESIDUE
K	ALI	AREAS IN	ACRES		
$\backslash$	,		//01/120		

(c) = CALCULATED AREA

NET RE	SIDUE	TVPF	FUND		REMARKS AND PER	SONALTY	AS ACC	QUIRED		
EFT	RIGHT					SONALTI	BOOK	PAGE		
		ST	ATE						_	
					NO TAKE					
									-	
					NO TAKE				-	115411
									PID NO.	54
										15
									_	7
.907										
									SIGNER	r/w reviewer SLS
										REVIE SLS
				TO CO	NSTRUCT A DRIVEW	AY AND GRADE			R/W DD	R/W
$\setminus$									_	
						, 26' BRICK EDGING AND RTIAL ROCK BORDER*				
				000 SQ. FT. L	ANDSCAPING W/PA	RIAL ROOK BORDER			A	
2245					RELOCATE A POWE	ER POLE				
0.229										
).454	÷.¥53β									
									RIGHT-OF-WAY	
				10 00	DNSTRUCT DRIVEWA	YS AND GRADE				7
									A	38-4
									6	S
).224 🧲	.019			REMOVE 5 LA	RGE ROCKS* AND R	ELOCATE POWER POLE			ADDITIONAL	
).229 ).454 <del>&lt;</del>	.419									SCI
									AD	ARCEL
				то сс	NSTRUCT A DRIVEW	AY AND GRADE			Ц	Д,
									SUMMARY	
									A	
				NO T	AKE, REMOVE 1 SPF	RINKLER HEAD*				
									5	
									ງທ	
.571					RELOCATE FIRE H	YDRANT			-	
47 A	~PE	I								
									-	
OT 16	)									
		ļ								$\mathbf{O}$
									9	M
.571					RELOCATE POWE				Ņ	RC
.227			•	SUBJECT	TO LAND CONTRACT				l 🖗	E. COOKE ROAD
.798									l 🖉	МС
										0 0
									<b>P</b>	0
									╎╙	ш
									<u> </u>	
									RW1(	0 41
	DI	7		REV. BY	DATE	DESCRI	PTION			28
				DATE COMPLE	TED:					ノ

VARCEL NO.	OWNER	SHEET NO.			AUDITOR'S PARCEL	RECORD AREA	TOTAL P.R.O.	GROSS TAKE	P.R.O. IN TAKE	NET TAKE	STRUC- TURE		ESIDUE	FUND	
NO.			BOOK	PAGE	FARGEL	ANEA	F.N.U.	TAKE	TAKE		NO	LEFT	RIGHT	STATE	<u> </u>
48	BRIAN A. BUTZ	4, 26-27	INST. 2004	12060276709	010-102697-00	0.252(c)	0.000								<u> </u>
							s Lor		+	.247					
				C	MIT THE (C) –			gal Acres	1	.24/					
49-WD	DANIEL L. HUDDLESTON	4, 26-27	INST. 2010	004070042006	010-103276-00	0.247 <del>(</del> c)	0.017	0.020	0.017	0.003		0.227			
					010-103245-00	0.988	0.068	0.080	0.068	0.011		0.908			<u> </u>
					TOTAL	1.235	0.085	0.100	0.085	0.014		1.135			<u> </u>
49-T			INCT 2010	004070042006	010-103276-00	0.247(a)	0.017	0.000	0.000	0.000	.012				
49-1			11101.2010	004070042000	010-103245-00	0.247(c) 0.988	0.068	0.000	0.000	0.000					
					TOTAL	1.235	0.085	0.007	0.000		CLARIFY TH	E PURPOSE/NE	ED FOR THE T	EMPORARY P	ARCEL
							0.000	0.001	0.000	0.001				- CONS	TRU
50	HALEY BURGASON AND SHANE STEVENS	4, 26-27	INST. 2023	303010019401	010-103629-00	0.253	0.000								
					0.40.4000.41										<b> </b>
51	ERIC K. DANNER	4, 26-27	INST. 200	505310103602	010-103641-00	0.253	0.000								<u> </u>
52-WD	JOSE M. GAMINO SANCHEZ AND HERMINA SAMANO	4, 26-27	INST 2020	007130100800	010-103266-00	0.494	0.034	0.040	0.034	0.006					<u> </u>
02 110	DE GAMINO	-, 20 21	11001.2020			0.404	0.004	0.040	0.004	0.000		R			
													COMPLY	4M - NET RES	
53	JOHN W. CAHILL AND MARGARET L. CAHILL	4, 26-27	D.B. 3752	280	010-103654-00	0.505	0.000								
															<u> </u>
54-WD	THE BOARD OF EDUCATION OF THE CITY SCHOOL	4-5,26-29	D.B. 868	149	010-103679-00	5.210(c)	0.317	0.581	0.317	0.264		4.629			
	DISTRICT OF COLUMBUS, OHIO	4													
															<u> </u>
55	NTJ REALTY LLC, GRANTEE, AN OHIO LIMITED LIABILITY	4, 26-27	INST. 2018	311300162105	010-103265-00	0.235	0.000								<b></b>
	COMPANY IN GOOD STANDING														<u> </u>
56-T	GLADYS M. RHOADS	4, 26-27	INST. 2009	908120118340	010-009063-00	0.256	0.034	0.0003	0.000	0.0003					
					RPOSE/NEED FOR						RIVEWAY	CONSTRUCTION	WITHIN THE F	ROPOSED TE	MPORA
57-T	NIKOLAUS FLOOD AND ABIGAIL ROESE NICHOLSON	4, 26-27	INST. 202	102230033531	010-103205-00	0.229	0.035	0.002	0.034	0.002					
										pleas	e clarify hov	v a temporary par	cel would incluc	e P.R.O.	RE
										pl	ease clarify t	he S.F. when she	et 26 states the	area is 7' X 5'	which w
58	KIMBERLY L. BEYER	4, 26-27	INST 201	505150063385	010-103275-00	0.313	0.000								
00		7, 20-21	1101.201		010-100270-00	0.010	0.000								
											¥				
			-		•										
	NOTE: UNDER				/ + \	S OF TITLE									1

NOTE: UNDER NO CIRCUMSTANCES ARE TEMPORARY EASEMENTS TO BE USED FOR STORAGE OF MATERIAL OR EQUIPMENT BY THE CONTRACTOR UNLESS NOTED OTHERWISE.

0

0

92 9\1

20

0

#### RECORD AREA - TOTAL PRO - NET TAKE = NET RESIDUE ALL AREAS IN ACRES

(c) = CALCULATED AREA

\* = ENCROACHMENT

REV.

AS ACQUIRED								
D PERSONALTY INSTRUMENT								
VE 6 BRICKS* AND       Should say remove 6         VE 6 BRICKS* AND       bricks, and 51 FT.         Landscaping and then								
are both encroachments	NO. 411							
F CHAINLINK FENCE	PID NO. 115411							
	H							
RIVEWAY AND GRADE	DESIGNER D/JLK REVIEWER SLS							
EMOVE FENCE, AND GRADE	R/W DESIG DDC/J R/W REVIE SLS							
TAKE								
	<b>&gt;</b>							
TAKE	WA'							
POWER POLE	RIGHT-OF-WAY 8							
SECTION 3108.4 SUMMARY OF ADDITIONAL RIGHT OF WAY SHEET - 0.454								
	RIG 58							
TAKE	NAL RI 48-58							
We can not create a	LS .							
new encroachment.         The fence will either         need to be TBR and         DLES AND A FIRE HYDRANT	ADDITI							
ENCROACH IN NEW R/W/ appraisal or FCEO will need to issue a	F ADDITIONAL PARCELS 48-							
BLOCKS AND 2 SHRUBS permit NOW if they are allowing it to stay								
TAKE	1AR							
	SUMMARY C							
CT A DRIVEWAY	Sl							
CT A DRIVEWAY CAPING STONES AND TIMBER*,								
RGE ROCK*	$\sim 0$							
TAKE	2.67 0AI							
	FRA-CR80-2.67 E. COOKE ROAL							
	FRA E. C							
	RW1141							
	129							
DESCRIPTION	159							
	·							



Ο

Ο

PARCEL	OWNER	SHEET		RECORD	AUDITOR'S	RECORD	TOTAL	GROSS	P.R.O. IN	NET TAKE	STRUC-		ESIDUE		
NO.		NO.	BOOK	PAGE	PARCEL	AREA	P.R.O.	TAKE	TAKE		TURE	LEFT	RIGHT		<b> </b>
59	CARLA FLUSCHE	5,26-27	INST 2006	04210075102	010-041679-00	0.238	0.000				NO			STATE	
		3,20-27	11101.2000		010-041075-00	0.230	0.000								REM
60	CHARLENE G. KELLEY	5,28-29	INST. 2014	11260157703	010-103668-00	0.500	0.000								
															<b> </b>
61	MELISSA COMEZ	E 29 20	INCT 2022	07190104007	010 102662 00	1 000	0.000								<b> </b>
<mark>61</mark>	MELISSA GOMEZ	5,28-29	11131.2022	07180104927	010-103662-00	1.000	0.000								
62	LANE AUSTIN FUNARI AND LAUREN FUNARI	5,28-29	INST. 2020	05280073556	010-103625-00	0.3750	0.052								
															<u> </u>
															<b> </b>
63-WD	MICHAEL S. ZEGLER	5,28-29	INST 1998	07270187220	010-103631-00	0.494	0.035	0.040	0.035	0.005		0.454			
		0,20 20				0.101	0.000	0.010	0.000	0.000		0.101			
64-WD	1728 E COOKE LLC	5,28-29	INST. 2020	10200163306	010-103622-00	0.261	0.035	0.040	0.035	0.005		0.221			
															<b> </b>
															<b> </b>
65	FARA ALLEN	5,28-29	INST 2016	04250049945	010-103175-00	0.425	0.000								
00		5,20-29	11131.2010	04230049943	010-103173-00	0.425	0.000								
66-WD	GEORGE M. BILLMAN AND JACQUELINE A. BILLMAN	5,28-29	INST. 2016	03090028339	010-103166-00	0.259	0.035	0.041	0.035	0.006		0.218			
															<u> </u>
66-T								0.005	0.000	0.005					<b> </b>
00-1					please cla	arify the purpos	e/need for the p			ong Dresden app	roximately 186	96+/- from the	centerline of E	ast Cooke Road	
67-WD	JAIME MOISES CARTAGENA HERNANDEZ AND	5,28-29	INST. 2022	08190120133	010-012567-00	0.305	0.057	0.067	0.057	0.010		0.238			
	ANTONIA PORTILLO														
															<b> </b>
67-T								0.001	0.000	0.001					<b> </b>
07-1								0.001	0.000	0.001					
68	ERIKA R CLAUDIO AND PAUL L. CLAUDIO	5,28-29	INST. 2003	12170397275	010-087775-00	0.200	0.000								
															<u> </u>
69	ALVARO VARGAS	5,28-29	INST. 2017	01170008468	010-103284-00	0.216	0.000								
											V			↓ ↓	
	NOTE: UNDER					ES OF TITL									L
	FASEM	ENTS TO BE	USED FOR	STORAGE OF	WD =	= WARRANT`	′ DEED								

MATERIAL OR EQUIPMENT BY THE CONTRACTOR UNLESS NOTED OTHERWISE.

### RECORD AREA - TOTAL PRO - NET TAKE = NET RESIDUE ALL AREAS IN ACRES

(c) = CALCULATED AREA



REMARKS AND PERSONALTY	AS ACQUIRED INSTRUMENT		
NO TAKE			
E GRAVEL PARKING AREA WITH RAILROAD TIE BORDI	ER*		H
		NO.	115411
NO TAKE		PID NO.	20
			11
NO TAKE			
		DESIGNER	eviewer LS
		V DESI	v revie SLS
NO TAKE REMOVE 14' LANDSCAPING TIMBERS*		R/W D	R/v
		7	
		Ň	
		Ľ Ľ	
RELOCATE 1 POWER POLE			
		H	
		F ADDITIONAL RIGHT-OF-WAY	6
NO TAKE			9-0
		NA	59-69
		01.	
		TIC	ARCELS
		D	<b>NR</b>
CONSTRUCT DRIVEWAY AND TO GRADE		Ч	PA
		0	
RELOCATE 2 POWER POLES		RY	
REMOVE 1 TREE*, RELOCATE 1 FIRE HYDRANT, AND 1 SIGNAL POLE		ЧA	
AND I SIGNAL FOLL		SUMMARY C	
TO GRADE		SU	
NO TAKE			
		2	
NO TAKE		9	<b>I</b> A
NOTARE			R N
		FRA-CR80-2.67	Ϋ́Ε
		Ч С Н	0
		Ϋ́Α	S
		ü	ш
		RW12	2 41
		13	$\sim$
	CRIPTION	15	
E COMPLETED:			

<
2
$\overline{\infty}$
12:48 PM
5
24
202
2
25
>
lal
JUE
5
RS007.dwg Januar
2
1 RS007.0
ğ
$\binom{1}{2}$
_
`
1541
Sheets/
eei
Š
S  >
$\gtrsim$
1 N
)io
0\Design
2020
1002
Ś
∢
\FR \
N
'mps/FR,
d Imps/FR,
oad Imps/FR/
Road Imps/FR/
e Road Imps
e Road Imps
ooke Road Imps
ooke Road Imps
\100200 FCE-Cooke Road Imps
ooke Road Imps
ooke Road Imps
rojects/2019/1921/100200 FCE-Cooke Road Imps
ooke Road Imps
rojects/2019/1921/100200 FCE-Cooke Road Imps
iles\Proiects\2019\1921\100200 FCE-Cooke Road Imps
\Files\Proiects\2019\1921\100200 FCE-Cooke Road Imps
iles\Proiects\2019\1921\100200 FCE-Cooke Road Imps
s\$\Files\Proiects\2019\1921\100200 FCE-Cooke Road Imps
n-files\$\Files\Proiects\2019\1921\100200 FCE-Cooke Road Imps
files\$\Files\Proiects\2019\1921\100200 FCE-Cooke Road Imos
n-files\$\Files\Proiects\2019\1921\100200 FCE-Cooke Road Imps

Ο

0

0

	ARCEL OWNER	OWNER	SHEET	OWNERS RECORD		AUDITOR'S	RECORD		GROSS	P.R.O. IN	NET TAKE	STRUC-			TYPE F	
NO.	OWNER	NO.	BOOK	PAGE	PARCEL	AREA	P.R.O.	TAKE	TAKE		TURE	LEFT	RIGHT			
											NO			STA	ſE	
70-WD	RICHARD SHAKAN	5,28-31	INST. 20221	0110143195	010-103628-00	0.576	0.057	0.066	0.057	0.009		0.510				
					0.40, 400,000,000	0.570	0.057	0.000	0.000	0.000						
70-T					010-103628-00	0.576	0.057	0.006	0.000	0.006						
71	JAMES R. IRWIN AND ALICE A.D. IRWIN	5,28-31	O.R. 13	602J19	010-103652-00	0.560	0.046									
72	ROBERT E. SEED	5,30-31	INST. 20030		010-103638-00	0.2657	0.035									
	RUTH J. SEED		INST. 20221	0270149597												
73-WD	ALISON KATE BERENS	5,30-31	INST. 20210	3120045172	010-103379-00	0.217	0.034	0.046	0.034	0.012		0.171			1	
<b>7</b> 3-T					010-103379-00	0.217	0.034	0.005	0.000	0.005						
						0.217										
74	TRIEU HAI VO AND MONG TUONG TRAN VO	5,30-31	O.R. 29	9536101	010-016756-00	0.250	0.034									
75-WD	OWAHSCO, LLC, A DELAWARE LIMITED LIABILITY COMPANY	5,30-31	INST. 20180	7110091734	010-103164-00	0.758	0.033	0.043	0.033	0.010		0.715				
<b>7</b> 5-T					010-103164-00	0.758	0.033	0.004	0.000	0.004						
76	CHARLES EDWARD COFFEE, JR.	5,30-31	INST. 20061	0050200148	010-003361-00	0.503	0.069									
77-WD	CHRISTOPHER A. PRIEST	5,30-31	INST. 20170	6150081477	010-108393-00	0.987	0.069	0.080	0.069	0.011		0.907				
<b>77</b> -T						0.987	0.069	0.001	0.000	0.001						
77-1						0.987	0.009	0.001	0.000	0.001						
78	ERMA L. KELLEY	5,30-31	O.R. 3	509C02	010-117493-00	0.628	0.046									
79-WD	NICOLE WARNER AND RYAN WARNER	5,30-31	INST. 20210	8170146218	010-108653-00	0.4935	0.0343	0.040	0.0343	0.0057 THE DESC	RIPTION FOR	0.4535 THIS PARCEL	STATES THE		GE IS 0.034	
79-T					010-108653-00	0.4935	0.0343	0.001	0.000	0.001						
											t t					

NOTE: UNDER NO CIRCUMSTANCES ARE TEMPORARY EASEMENTS TO BE USED FOR STORAGE OF MATERIAL OR EQUIPMENT BY THE CONTRACTOR UNLESS NOTED OTHERWISE.

#### RECORD AREA - TOTAL PRO - NET TAKE = NET RESIDUE ALL AREAS IN ACRES

TYPES OF TITLE LEGEND: WD = WARRANTY DEED T = TEMPORARY CONSTRUCTION EASEMENT

REV.

(c) = CALCULATED AREA

REMARKS AND PERS	SONALTY	AS ACQUIRED BOOK					
REMOVE 1 TREE*, 1 LA							
AND RELOCATE POW	<del>/ER POLE</del>			1			
TO CONSTRUCT A DRIVEW	AY AND GRADE		NO.	11			
			DID	15411			
				11			
NO TAKE							
NO TAKE				r/w reviewer SLS			
REMOVE LANDSCAPING*, 5 SHRUB, AND 1 TREE IN 4 FT. DIA TO CONSTRUCT A DRIVEW	METER BRICK EDGING*		RIGHT-OF-WAY 9				
NO TAKE							
			<b>ADDITIONAL</b>	0			
REMOVE 2 SHRUBS, 1 TREE*, AN	D A CONCRETE WALL		N	2			
RELOCATE POWER POLE	AND GAS VALVE		Ĭ				
			Δ	ARCEI			
TO CONSTRUCT A DRIVEW				A/R			
				PZ			
			Ο				
NO TAKE			₹				
			AF				
REMOVE 2 SHRUBS, 70 SQ. F RELOCATE 1 POWE			SUMMARY				
TO GRADE			S				
NO TAKE							
				_			
- PLEASE CLARIFY			37	<b>AD</b>			
- FLEASE GLARIFT			2	SO S			
TO CONSTRUCT A DI	RIVEWAY						
			R8	K			
PERFORMING THE V	. 79-T 80-2.67 VT FOR THE PURPOSE OF VORK NECESSARY TO MOVE VEGETATION, AND GRADE		FRA-C	E. COOKE ROAD			
			RW1	341			
V. BY DATE	DESCRI	PTION					
E COMPLETED:			15				

1	

Ο

0


PARCEL	OWNER	SHEET			AUDITOR'S	RECORD		GROSS		NET TAKE	STRUC-	-	ESIDUE	TYPE FUND
NO.		NO.	BOOK	PAGE	PARCEL	AREA	P.R.O.	TAKE	TAKE		TURE	LEFT	RIGHT	
											NO			STATE
80-WD	JAMES D. MANN AND PAMELA A. MANN	5,30-31	INST. 1997	710020109456	010-108652-00	0.4935	0.034	0.040	0.034	0.006		0.4535		
				-										
80-T			INST. 1997	710020109456	010-108652-00	0.4935	0.034	0.002	0.000	0.002				
								pleas	se clarify the pu	Inpose/need for t	ne parcel see	ing that the desc	ription states a	different purpose/need
81-T	JOE GIOFFRE	5,30-31	INST. 2010	004270050482	010-117470-00	0.682	0.046	0.003	0.000	0.003				
						pie	ase clarity the	purpose/need in	or the parcel se	eing that the des	schpliph state	s a different purp	bose/need —	
													this woul	d be the correct acreage
82-WD	MATTHEW J. SNELL AND MARCIA E. SNELL	5,30-31	INST. 2018	306250083315	010-108375-00	0.2467	Q.035	0.040	0.035	0.006		0.2067		
									F		o for parcel 82	WD states 0.030	04 - please clar	y the correct acreage
								please clarify if	this is the corre	ect acreage(0.0	344352617)			
82-T					010-108375-00	0.2467	0.035	0.006	0.000	0.006				
					plea	se clarify the pu	rpose/need for	the parcel see	ing that the des	cription states a	different purp	ose/need		
83-T	CHARLENE M. WADE	5,30-31	OR	23758 12	010-117494-00	0.500	0.034	0.006	0.000	0.006				
		0,0001		13836H11		0.000	0.001	0.000	0.000	0.000				
				17970G13										
84-WD	FRANCISCO D. CORTEZ AND EDITH N. PALMA DE CORTEZ	5,30-31	INST. 2023	304060032725	010-108376-00	0.4935	0.035	0.040	0.035	0.005		0.4535		
84-T					010-108376-00	0.4935	0.035	0.010	0.000	0.010				
011						0.4000	0.000	0.010	0.000	0.010				
85-T	JOSEPH GIOFFRE, TRUSTEE OF THE JOSEPH GIOFFRE	5,30-31	INST. 2015	502130019036	010-117496-00	0.650	0.044	0.005	0.000	0.005				
	FAMILY TRUST DATED 8/25/2006		INST. 2006	610160206782										
86-WD	GLORIA K. CAICEDO AND DANIEL CASTILLO SESMAS	5,30-33	INST 2022	204120056743	010-108651-00	0.703	0.069	0.080	0.069	0.011		0.623		
00-110	CECHAR R. CAICEDO AND DANIEL OAC HELO CECIMAO	0,00-00			010-100001-00	0.700	0.000	0.000	0.000	0.011		0.020		
86-T		4	5, 30,31		010-108651-00	0.703	0.069	0.011	0.000	0.011				
					parcel seeing that the d			rpose/need. Thi	is comment app	plies to all applica	able Descripti	ons and Remark	s column of the	Summary Sheet
87	CYLE A. STEVENS	5,30-33	INST. 2009	912020172282	010-117488-00	0.850	0.056							
88-WD	SIDNEY MCINTOSH AND SUSAN MCINTOSH	5,32-33	D. B. 3784	PG. 10	010-041672-00	0.700	0.069	0.080	0.069	0.011		0.620		F
		0,02 00	2.2.0.01	1 0.10			0.000					0.020		
89	JOANN PELINO, SUCCESSOR TRUSTEE UNDER THE	5,32-33	INST. 2014	106060070616	010-117357-00	0.807	0.034							
	PELINO FAMILY TRUST DATED FEBRUARY 13, 2001		INST. 2003	304170112205										
			(see INST. 20	1008270111059)										
		F 00 00				0.505	0.001							
90	CAROLYN M. GREENAN	5,32-33	INST. 2016	511140156814	010-117492-00	0.500	0.034				•			<b>↓ ↓</b>
					-			-	-					

NOTE: UNDER NO CIRCUMSTANCES ARE TEMPORARY EASEMENTS TO BE USED FOR STORAGE OF MATERIAL OR EQUIPMENT BY THE CONTRACTOR UNLESS NOTED OTHERWISE.

#### RECORD AREA - TOTAL PRO - NET TAKE = NET RESIDUE ALL AREAS IN ACRES

TYPES OF TITLE LEGEND: WD = WARRANTY DEED T = TEMPORARY CONSTRUCTION EASEMENT

(c) = CALCULATED AREA

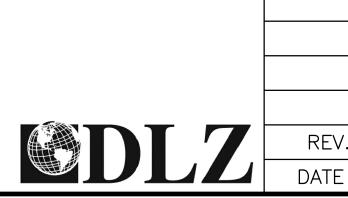

			AS ACQUIRED	_			
	REMARKS AND PER	SONALTY	INSTRUMENT	-			
		0-T 67	·				
TEMPOR	FRA-CR80-2 ARY EASEMENT F	OR THE PURPOSE OF					
	ORMING THE WOR STRUCT A DRIVEV			115411			
TO CONSTRUCT A DRIVEWAY							
				- T			
	ONSTRUCT A DRIVEW						
	MOVE 4 SQ. FT. OF LA		PARCEL 81-T FRA-CR80-2.67				
		•	PRACE NOT 2017 PERFORMING THE WORK NECES A DRIVEWAY, REMOVE VEGETA	SARY TO			
·	L P.R.O is 0.034 OVE 1 TREE* AND 6 L		LANDSCAPING	I			
	RELOCATE A FIRE I						
				┨、			
TO CO	ONSTRUCT A DRIVEW	AY AND GRADE		]§			
				RIGHT-OF-WAY 0			
то со	ONSTRUCT A DRIVEW	AY AND GRADE		- Ğ			
				15			
				<u></u>			
	OVE 1 TREE* AND 3 L RELOCATE A TELEPH			ADDITIONAL RI ARCELS 80-90			
	ONSTRUCT DRIVEWA	YS AND GRADE		ADDITIO			
то со	ONSTRUCT A DRIVEW	AY AND GRADE					
				-\ <b>O</b>			
		- <b>-</b> -		SUMMARY O			
	REMOVE 1 TR			<b>N</b>			
	ONSTRUCT DRIVEWA	YS AND GRADE		-SL			
	NO TAKE						
REMOVE 2	2 TREES* A <del>ND RELOC</del>	ATE A POWER POLE		-			
	KE, REMOVE 1 FT. OF			_			
				\$°.			
NO TAK	(E, REMOVE 32 FT. O	F PICKET FENCE*					
				1 <sup>2</sup> <sup>2</sup> <sup>2</sup> <sup>2</sup>			
	1			RA-CR80-2.67 COOKE ROAD			
				-			
				RW14/41			
V. BY		DESCRIF	PTION	$\begin{array}{c} 132 \\ 159 \end{array}$			
E COMPL	-TED:						

0

0

	OWNER	SHEET	OWNER	S RECORD	AUDITOR'S	RECORD	TOTAL	GROSS	P.R.O. IN	NET TAKE	STRUC-		ESIDUE		
NO.	OMILIA	NO.	BOOK	PAGE	PARCEL	AREA	P.R.O.	TAKE	TAKE		TURE	LEFT	RICHT		
						/					NO	k	4	STATE	
91-WD	JENNIFER GABLE AND WILL PETRIK	5,32-33	INST. 2022	205250079521	010-117481-00	0.804	0.079	0.092	0.079	0.013		<u> </u>	<u> </u>		
												0.712 —	<u> </u>		
02		5 22 22	INCT 2010	00000000000	010 101611 00	0.009	0.040						┤┤┤╢	<u> </u>	N
92	SHIRLEY L. VANZANT	5,32-33		002260022235 22162G02	010-121641-00	0.208	0.040								N
			U.R. 2	2102002									<del>        </del>		
93-T	BA COOKE LLC, AN OHIO LIMITED LIABILITY COMPANY	5,32-33	INST. 2023	1 301050001331	010-117353-00	0.213	0.041	0.001	0.000	0.001		/	╫╢	+ + +	
		-,		203160042552	010-045381-00	5.733	0.033	0.000	0.000	0.000					
					TOTALS	5.946	0.074	0.001	0.000	0.001				plea	ase clarify the
94-WD	CHARLES M. TILLEY AND BETTY J. TILLEY	5,32-33	INST. 1999	11080280296	010-209622-00	0.420	0.041	0.048	0.041	0.007					
											0.37	2			
94-T					010-209622-00	0.420	0.041	0.004	0.000	0.004					
		5 00 00				0.5440	0.054		0.054						
95-WD	AMY R. BAUGHER	5,32-33	INS I. 2017	710270151128	010-117480-00	0.5448	0.054	0.063	0.054	0.063			-	<u> </u>	
95-T					010-117480-00	0.5448	0.054	0.007	0.000	0.007		04278			
90-1					010-117400-00	0.5440			T TAKE - 0.09						
96	BA COOKE LLC, AN OHIO LIMITED LIABILITY COMPANY	5,32-33	INST. 2023	1 310090105379	010-117367-00	0.846	0.058								
97-WD	BETH STROHL	5,32-33	INST. 2013	303200046726	010-013062-00	0.225	0.048	0.056	0.048	0.008					
				THE DESCRIPT	ON, PAGE 2 OF 3, S	FATES 0.040 - I	PLEASE CLAR	RFY				0.169			
												0.109			
97-T					010-013062-00	0.225	0.048	0.004	0.000	0.004					
		5 00 05			040 447070 00	4 000	0.000								
98	THOMAS J. KIDWELL	5,32-35	INS I. 2016	504180046742	010-117370-00	1.000	0.069								NO 1
99-WD	JAMES HILL	5-6,32-35	INST 2016	5 <mark>10180141673</mark>	010-117393-00	0.964	0.071	0.082	0.071	0.011					
						0.001	0.011	0.002	0.011	0.011		0.882			F
														+ + +	
100	CHARLES L. HENDERSON AND JIMMY L. HENDERSON	6,34-35	0.R. 3	30764E07	010-117389-00	0.164	0.038								
101-WD	ROBERT J. FLOYD	6,34-35	INST. 2000	012010242884	010-117376-00	0.960	0.095	0.110	0.095	0.150		$\wedge$			
			-			PLEAS	E CLARIFYTE	NET TAKE AR	EA - 0.015						
404 T					040 447070 00	0.000	0.005	0.004	0.000	0.004		0.715			
101-T		+ +			010-117376-00	0.960	0.095	0.001	0.000	0.001				<u> </u>	
		+									V			<b>Y</b>	
					I				<u> </u>	1		<u> </u>			

EASEMENTS TO BE USED FOR STORAGE OF MATERIAL OR EQUIPMENT BY THE CONTRACTOR UNLESS NOTED OTHERWISE.

#### RECORD AREA - TOTAL PRO - NET TAKE = NET RESIDUE ALL AREAS IN ACRES

COMPLY WITH ITEM 4M - NET RESIDUE. THIS COMMENT APPLIES TO ALL APPLICABLE PLAN SHEETS

WD = WARRANTY DEED T = TEMPORARY CONSTRUCTION EASEMENT

(c) = CALCULATED AREA

ES TO AI	LL APPLICABLE PL	S AN					
IDUE RIGHT		REMARKS AND PERSONALTY	AS ACQUIRED INSTRUMENT				
_///	STATE			_			
_///  -		REMOVE 3 TREES*  RELOCATE POWER POLE AND FIRE HYDRANT		_	-		
		NO TAKE, REMOVE 1 SHRUB* AND 1 LARGE ROCK*	ROCK*				
		TO CONSTRUCT A DRIVEWAX		- ~	с		
		REMOVE 1 TREE*		L I SIGNER	VIEWER		
	please of	clarify the purpose/need, it does not coincide with the description		R/W DESIGNER	R/W REV		
		REMOVE 3 SHRUBS AND 1 TREE*			<b></b>		
		TO CONSTRUCT A DRIVEWAY AND GRADE		WAY			
		TO CONSTRUCT A DRIVEWAY AND GRADE		RIGHT-OF-WAY	Ţ		
		NO TAKE			91-101		
		REMOVE 15 SQ. FT. LANDSCAPING, 1 TREE*, RELOCATE POWER POLE		ADDITIONAL	ARCELS		
		TO CONSTRUCT A DRIVEWAY AND GRADE		OF AI	PAR		
		NO TAKE, REMOVE 6 TREES * AND 6.5 LINEAR FEET OF STONE PAVERS*		ARY			
				IΣ			
		TO CONSTRUCT A DRIVEWAY AND GRADE REMOVE 1 SHRUB, 2 TREES*, AND 1' OF HEDGES		SUMMARY			
		NO TAKE					
				_			
		REMOVE 2 TREES (1*), AND 1' OF HEDGES, RELOCATE POWER POLE AND FIRE HYDRANT		_			
				67	AD		
		TO CONSTRUCT A DRIVEWAY					
				RA-CR80-2	Ш		
				<b>- </b> %	OKE		
			1	ᅱᅙ	2		
				┨Ѯ	ы С		
				┨╠	ш		
				_			
				_			
				_}			
				RW1	5/4		
					5		
	LZ	REV. BY DATE DESCR	IPTION		33 59		
		DATE COMPLETED:			JJ		

C	)


Ο

0

PARCEL	OWNER	SHEET		S RECORD
NO.	OTTALK	NO.	BOOK	PAGE
				1
102	EQUITY CREATION, LLC, AN OHIO LIMITED LIABILITY	6,34-35	INST. 2018	06200081488
	COMPANY	-,		
103	HATTIE LARLHAM CENTER FOR CHILDREN WITH	6,34-35		0459J06
	DISABILITIES, AN OHIO NON-PROFIT CORPORATION		(see INST. 20	190517005810
103A	JACQUELINE WATSON DENNIS, FRANK WATSON, JR.,	6,34-35	INST. 2017	08170114456
	JAMES CRYSTAL, BOBBIE LYNN WATSON, SYLVESTER			
	A. WATSON, SR., KIRK ADAMS, TAMARA COLLINS,			
	(EACH UNDIVIDED 1/8 INTEREST), MARIA WATSON,			
	FRANK D. WATSON (EACH UNDIVIDED 1/16 INTEREST)			202312 number
		nael Chadli and haila A. Chadli		too bec
104	MOHAMED CHADLI	6,34-35	INST. 2013	01100005686
105-WD	MICHAEL L. SMOLAK	6,34-35	INST 1999	12170309208
	CHERYL SMOLAK	0,0400		05080100839
		– UPDATE THE	OWNERSHIP " I	
				ż
106-WD	HIEN V. MAI	6,34-35	INST. 2005	08020154546
107-WD	MINNIE E. CHAPMAN	6,34-35	INST 2006	03030040736
		0,0400		0926F11
107-T1				
107-T2				
100.14/5		0.00.07		
108-WD	TESHOME YISGEDU	6,36-37	INS I. 2013	04120060879
108-T				

NOTE: UNDER NO CIRCUMSTANCES ARE TEMPORARY EASEMENTS TO BE USED FOR STORAGE OF MATERIAL OR EQUIPMENT BY THE CONTRACT UNLESS NOTED OTHERWISE.

	AUDITOR'S PARCEL	RECORD AREA	TOTAL P.R.O.	GROSS TAKE	P.R.O. IN TAKE	NET TAKE		RUC- JRE	NET RESIDUE		UND	REMARKS AND PERSONALTY	AS ACQUIRED	
	TANCE		1.1.0.				$ \rightarrow $			STA	TE		INSTRUMENT	-
														┣
														-
														D NO.
														DID
	010-117387-00	0.179	0.041									NO TAKE		
														_ ER
														DESIGNER
	010-117386-00	4.950(c)	0.035									NO TAKE		R∕w DD
														╊─
	010-117355-00	0.084	0.01									NO TAKE		
		0.001	0.01											]≿
														<b> </b> }
	5886 add this new i so keep the previou	instrument us one on here												<u>ال</u>
	so keep the previou his new one is a Qu	uit Claim Deed												ΠĘ
	010-117388-00	0.335	0.075									NO TAKE, REMOVE 20 FT. OF HEDGES* AND 1 LARGE ROCK*		
	010-117359-00	0.635(c)	0.063	0.074	0.063	0.011						REMOVE 2 TREES*, 1 YARD LIGHT*, AND 2.5 FT. OF HEDGES*		<b>A</b>
									0.561			RELOCATE 1 POWER POLE		<u> </u> 9
2	and CHERYL SMO	LAK"									$\overline{)}$			15
	400 000470 00			0.054	0.000	0.054			0.040					<b>A</b>
	130-003178-00	0.248( <u>c)</u>	0.000	0.051	0.000	0.051			0.218			REMOVE 1 TREE, 7' OF TREES/BRUSH, 1 STUMP, AND 197 FT. OF CHAINLINK FENCE*, RELOCATE POWER POLE		┨╙
										JPDATE	THE A	CREAGE - 0.1967		10
	130-005589-00	0.249(c)	0.000	0.005	0.000	0.005			0.244			REMOVE 21 FT. OF CHAINLINK FENCE		AR
														MMU
				0.009	0.000	0.009						TO CONSTRUCT A DRIVEWAY		۲Ş ۲
				0.004	0.000	0.004						TO CONSTRUCT A SIDEWALK		၂ <b>လ</b>
			PLEAS	E CLARIFY TH	IE PURPOSE/N	EED FOR THE	PARC	EL. SHE	ET 52 SHOWS GRADING IN	THE AR	A NO	SIDEWALK IS BEING BUILT WITHIN THE TEMPORARY PARCEL $ ightarrow$		
	130-002728-00	0.251(c)	0.000	0.018	0.000	0.018			0.233			REMOVE 12 FT. PICKET FENCE, 3.5 FT. CHAINLINK FENCE		
												AND 2 TREES*, RELOCATE POWER POLE SHEET 36 DOES NOT STAT	ES THE LINEAR FEET OF	CHAIN
				0.002	0.000	0.002						TO CONSTRUCT A MULTIUSE PATH		1~
												REMOVE 0.8 FT. OF PICKET FENCE		
								▼						
		1	L	1	1	1	1		I	<u> </u>			1	FRA-CF
														<u> </u> א
	TYPES	OF TITLE L	LEGEND:											┨╙
		/ARRANTY D MPORARY C		ON EASEME	ENT									
	(c) = C	ALCULATED	AREA											
											-			RW <sup>2</sup>
		ICROACHMEN	NI								┍ ├─	REV. BY DATE DESCR	PTION	

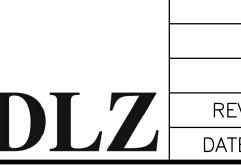

Ο

0

0

PARCEL		SHEET	OWNERS	RECORD
NO.	OWNER	NO.	BOOK	PAGE
109-WD	BERTHA POWELL	6,36-37	INST 20020	9050220545
100 112		0,00 01		1300019354
109-T				
110-WD	LUIS ERNESTO MURCIA GALDAMEZ	6,36-37		3160042064
110-00	LUIS ERNESTO MORCIA GALDAMEZ	0,30-37	INS1. 20220	5100042004
111-T	JUANITA RAMIREZ-HUERTA AND LEONARDO ZARCO BARAJAS	6,36-37	INST. 20170	9010122069
112-WD	NREA VB III LLC, A DELAWARE LIMITED LIABILITY COMPANY	6,36-37	INST. 20190	4220045568
113-T	HASSAN BOUCHENAFA AND KARIMA SALIH	6,36-37	INST. 20170	3290041860
114-WD	JONATHAN W. HILLMAN	6,36-37	INST. 20101	0290144685
115-T	MA. MAGDALENA GUILLEN	6,36-37	INST. 20200	9010129852
116-WD	JAMES RAY CHAPMAN	6,36-37	INST. 20130	9130156674
117-T	PUTTHOL L. HUY NH KNA PUTTHOL L. PRATT	6,36-37	INST. 19991	0250267652
				166J11
			(Re-Recorded in	O.R. 27360
118-WD	MARQWANN BROWN AND KAYLA BROWN	6,36-37	INST. 20230	1100002737
119-T	MICHELLE R. RITO	6,36-37	and the set where a set of the set of	5180060804 1170367506
		to coincide wi	th the ownership as s	
	Sheets			
120-WD	TREVOR MARCHO AND LYNN MARCHO	6,36-39	INST. 20210	6080099970
121-T	NELSON D. WALTON	6,36-39		8020112227
	NELSON D. WALTON, JR.		U.R. 29	749C16

NOTE: UNDER NO CIRCUMSTANCES ARE TEMPORARY EASEMENTS TO BE USED FOR STORAGE OF MATERIAL OR EQUIPMENT BY THE CONTRACTOR UNLESS NOTED OTHERWISE.

### RECORD AREA - TOTAL PRO - NET TAKE = NET RESIDUE ALL AREAS IN ACRES

	AUDITOR'S	RECORD	TOTAL	GROSS	P.R.O. IN	NET TAKE	STRUC-	NET RE	SIDUE	TYP	E	
E	PARCEL	AREA	P.R.O.	TAKE	TAKE	NET TAKE	TURE	LEFT	RIGHT	FUN	D	
							NO			STAT	E	
5	130-005948-00	0.253(c)	0.000	0.003	0.000	0.003			Л			
54										- 0.250		
				0.007	0.000	0.007						
64	130-004586-00	0.251(c)	0.000	0.016	0.000	0.016		0.235		<u> </u>		R
										<b></b>		
										<u> </u>		
9	120 000755 00	0.052(a)	0.000	0.002	0.000	0.002				<u> </u>		
9	130-006755-00	0.253(c)	0.000	0.003	0.000	0.003				<u> </u>		
										<u> </u>		
										<u> </u>		
8	130-004585-00	0.251(c)	0.000	0.008	0.000	0.008		<	0.235	<u> </u>		RE
		0.201(0)	0.000	0.000	0.000	0.000		`	0.200	┼───		
							undate the	acreage to stat	o the acroade	as stated	on the	docorint
								acreage to stat	e ine acreage			
<u>60</u>	130-002227-00	0.254(c)	0.000	0.003	0.000	0.003				<u> </u>		
										<u> </u>		
										<u> </u>		
35	130-000481-00	0.233(c)	0.000	0.015	0.000	0.015		0.218		1		
										1		
52	130-007025-00	0.254(c)	0.000	0.003	0.000	0.003				1		
<b>'</b> 4	130-004114-00	0.268(c)	0.000	0.017	0.000	0.017		0.251				
52	130-006756-00	0.254(c)	0.000	0.003	0.000	0.003				<u> </u>		
										<u> </u>		
0 J03)										<u> </u>		
										<b></b>		
7	400 000754 00	0.054(-)	0.000	0.010	0.000	0.010		0.005		<b></b>		
37	130-006754-00	0.251(c)	0.000	0.016	0.000	0.016		0.235		<u> </u>		
										<u> </u>		
)4	130-004104-00	0.254(c)	0.000	0.006	0.000	0.006				<u> </u>		
)6	130-004 104-00	0.234(0)	0.000	0.000	0.000	0.000						
	roperty Map and RW I	Dotail								<u> </u>		
Deeu, I		Detail								<u> </u>		
<b>'</b> 0	130-002426-00	0.251(c)	0.000	0.016	0.000	0.016		0.235		<u>+</u>		
		<u> </u>								<u> </u>		
										<u> </u>		
										<u> </u>		
27	130-006107-00	0.254(c)	0.000	0.003	0.000	0.003				<u> </u>		
										1		
							<b>•</b>			<u>,</u>		
											•	

TYPES OF TITLE LEGEND: WD = WARRANTY DEED T = TEMPORARY CONSTRUCTION EASEMENT

(c) = CALCULATED AREA

\* = ENCROACHMENT

REV.

	AS ACQUIRED INSTRUMENT	REMARKS AND PERSONALTY	
		ELOCATE 1 TELEPHONE MARKER	RE
PID NO. <b>115411</b>		TO GRADE	
<b>115</b>		ABANDONED UTILITY POLE AND 1 LARGE ROCK	REMOVE 17
R/W DESIGNER DDC/JLK R/W REVIEWER SLS		TO GRADE	
R/W DD W/R		REMOVE STONE WALK < ADD AN	
		5 SQ. FT. OF LANDSCAPING, 1 SHRUB AND	EMOVE 115
¥ ∣		2 TREES*	ption of 0.016
OF ADDITIONAL RIGHT-OF-WAY PARCELS 109-121		CONSTRUCT SIDEWALK AND GRADE	
0-1			
21 21			
		TO GRADE	
109		MOVE1 TREE* AND 1 LIGHT POLE*	REN
ADI			
Γ A		CONSTRUCT SIDEWALK AND GRADE REMOVE 1 LIGHT POLE*	100
ARY C		NSTRUCT A DRIVEWAY AND GRADE	
4 Sain link ten	ype of fence - sheet 36 states	MOVE2 STUMPS AND 7 FT. FENCE identify	REN
SU		NSTRUCT A DRIVEWAY AND GRADE REMOVE 1 LARGE ROCK*	TO CO
		REMOVE 1 LARGE ROCK*, RELOCATE FIRE HYDRANT	
2.67 0AD		TO GRADE	
80-2			
OK			
FRA-CR80-2.67 E. COOKE ROAD			
RW17 41			
135	PTION		V. BY E COMPLE

0

													e are no stures.		
PARCEL NO.	OWNER	SHEET NO.	OWNER BOOK	S RECORD PAGE	AUDITOR'S PARCEL	RECORD AREA	TOTAL P.R.O.	GROSS TAKE	P.R.O. IN TAKE	NET TAKE	STRUC- TURE	NET RI	ESIDUE RIGHT		ID
														STATE	
122-WD	ALMA ROSALIA SILERIO	6,38-39	1.51	ecorded in 708230117356)	130-006753-00	0.251(c)	0.000	0.016	0.000	0.016		0.235			
				511120160449											
122-T								0.004	0.000	0.004					
100 T		6 28 20	INCT 2010	010150126540	120,006757,00	0.254(a)	0.000	0.002	0.000	0.002					<u> </u>
123-T	JAIME BODIN PINEDA TABORA AND MARIA MERCEDES AGUILAR MARIN	6,38-39	11151.201	910150136549 	130-006757-00 130-000778-00	0.254(c) 0.254(c)	0.000	0.003	0.000	0.003					
					TOTAL	0.508	0.000	0.006	0.000	0.006					
124-WD	DARNELL L. WALTON	6,38-39	INST. 200 <sup>7</sup>	109100208792	130-005573-00	0.250(c)	0.000	0.016	0.000	0.016		0.234			<u> </u>
124-T						0.250(c)	0.000	0.001	0.000	0.001					
															_
125-WD	DANNY SUSI	6,38-39	INST. 202	104060060933	130-003245-00	0.250(c)	0.000	0.008	0.000	0.008		0.242			F
125-T								0.003	0.000	0.003					7
								Please clarit	fy the purpose/r	need for the tem	porary parcel, r	eeds to coincid	e with the desc	iption	
126-T	INTHA INTHAVONGSA, THONGVANH INTHAVONGSA, AND VONGSAVANAH INTHAVONGSA	6,38-39	0.R.	30127109	130-002337-00	0.254(c)	0.000	0.002	0.000	0.002					
127-WD	SAMSON A. MEHARI	6,38-39	INST. 2020	D10220164973	130-003246-00	0.250(c)	0.000	0.008	0.000	0.008		0.242			
127-T								0.003	0.000	0.003					-
					C	ross Section sh	eet 57 & 58 sho	w NO work bey	yond 30' pertain	ing to the Drive	vay - please cla	arify the purpose	e/need for the T	parcel –	
128	4TPK HOLDINGS, LLC, AN OHIO LIMITED LIABILITY	6,38-39	INST. 2016	612300179352	130-005609-00	0.254(c)	0.000								
	COMPANY														
129-WD	ALCAUTERS INVESTMENT GROUP LLC	6,38-39	INST 202	309290102071	130-005693-00	0.251(c)	0.000	0.008	0.000	0.008		0.243			
	ALCAUTERS INVESTIMENT GROUP LEC	0,38-39	11131.202		130-003093-00	0.231(0)	0.000					0.243			_
129-T								0.003	0.000	0.003					
130	RAFAEL FERNANDEZ	6,38-39	INST. 2017	708070108547	130-002714-00	0.254(c)	0.000								
															_
131-WD	- AMY MORRISEY AND JOHN MORRISEY	6,38-39	INST 202	101080005204_	130-005689-00	0.251(c)	0.000	0.008	0.000	0.008		0.243			_
		0,00-00	11101.202			0.201(0)	0.000					0.240			
131-T	IRIS ROSS	<mark>2</mark> 2	2024032700295(	<mark>09                                    </mark>				0.003	0.000	0.003					
131-1	NOTE: UNDER EASEM	ENTS TO BE	E USED FOR		WD =	ES OF TITLE WARRANTY TEMPORARY	DEED			0.005					
		S NOTED O				CALCULAT									
					* =	ENCROACHM	1ENT								
														.7	R DA

Ο

Ο

### RECORD AREA - TOTAL PRO - NET TAKE = NET RESIDUE ALL AREAS IN ACRES

Mark a line down through this as done – on previous sheets if there are no

REMARKS AND PERSONALTY	AS ACQUIRED INSTRUMENT		
	We do not relocate rock walls.		
REMOVE 4 LARGE ROCKS*	It can either be removed and paid for or FCEO will need to		
RELOCATE ROCK WALL <	permit it to stay. Detail sheet		
	only shows 3 rocks? Please		
TO CONSTRUCT A DRIVEWAY AND GRADE	clarify.	NO.	
			ы С
		Ц.	15411
TO GRADE			
REMOVE 3 TREES*, 1 STUMP*, AND STONE WALK			
		DESIGNER	reviewer SLS
		DESIC	REVIE SLS
		$\smile$	R∕w N
REMOVE 2 LARGE ROCKS*			œ`
TO CONSTRUCT A DRIVEWAY AND GRADE			
TO CONSTRUCT A DRIVEWAT AND GRADE			
		≻	
		A	
REMOVE 2 LARGE ROCKS,36 SQ. FT. LANDSCAPIN	G,	3	
AND 8' LANDSCAPING BRICK			
		ō	
TO CONSTRUCT A DRIVEWAY AND GRADE		⊢_	
REMOVE LANDSCAPING, AND LANDSCAPING BRIC	K	T	
		RIGHT-OF-WAY	4
	e linear fe <mark>et of stone walk or the TOTAL</mark>	2	က
REMOVE 1 TREE* AND STONE WALK*	-		
48" OAK			
			122-1
		2	S
		Ē	
			Щ
		<b>ADDITIONAI</b>	ARCE
		Ц I	A
		Ο	
NO TAKE, REMOVE 1 LIGHT POLE*		≻	
		SUMMARY	
		≤	
		$\geq$	
REMOVE 1 TREE		$\geq$	
		2	
TO CONSTRUCT A DRIVEWAY AND GRADE		•	
NO TAKE, REMOVE 2 TREES* 🛌 iden	itify the * \$TONE WALK as shown on she	et 38	
		_	
		2	
			0
TO CONSTRUCT A DRIVEWAY AND GRADE			Ř
		80	ш
		FRA-CR80-2.67	X
		ç	
		Ż	S
		Ř	
		لللله	ш
			7
		RW18	3/41
	1	7	
V. BY DATE	DESCRIPTION	13	
		15	9
E COMPLETED:		$\sim$	

\20*`* 

	PARCEL NO.	OWNER	SHEET NO.	OWNER: BOOK	S RECORD PAGE	A
	132-T1	MARSHA L. DILLER BREIDENBACH	6,38-39	D.B. 3549	115	130
	152-11	WARSHAL. DILLER BREIDENBACH	0,30-39		0447J20	130
0					0531G14	+
Ŭ	132-T2					
	133-WD	WILLIAM L. MCCOY AND DIANA L. MCCOY, TRUSTEES OF	7,38-41	INST. 2003	10270343256	130
		THE MCCOY FAMILY TRUST, DATED: APR 29 2002	/			
•	134-T	HENRIETTA M. MOORE AKA HENRIETTA MOORE	7,38-41	NST. 2022	02220029604	130
0			,	VOL. 3587	165	
	135-WD	BRYAN A. MARTIN AND VONJEAN MARTIN	7,40-41	0.R. 1	8927J16	130
			7			
	136-T	GARY W. PAUGH	7,40-41	INST. 2000	02180033693	130
	Ma					
	137-WD	RM VANCE, LLC, AN OHIO LIMITED LIABILITY COMPANY	7,40-41	INST. 2017	10300151550	130
						130
	5, 2024					
	ary 25. 138-L	RM VANCE, LLC, AN OHIO LIMITED LIABILITY COMPANY	_7,40-41	INST 2017	10300151701	130
	January 138-T		7,40 41			
			7 40 44		0000400000	120
	RS013.dwg	LG-ANI CLEVELAND AVENUE/LLC., AN OHIO LIMITED LIABILITY COMPANY	7,40-41	INST. 2016	09200126603	130
	RS					
	5411					
	eets/115411 136-L					
	Shee	IS A SUMMARY SHEET HOWEVER SHEET 6 IS LAST SHEET OF THE PRO				
PLEASE CLARIFY S	WEET 7. SHEET 7	IS A SUMMARY SHEET HOWEVER SHEET 6 IS LAST SHEET OF THE PRO	OPERTY MAP			
0	sign					
	0/De					
	1002					+
	hps/F					
	ad In					
U	FCE-Cooke					
	FCE					
	200					<b>v</b>
	1100	EASEME	NTS TO BE	E USED FOR	E TEMPORARY STORAGE OF	
	9/1921/100200		AL OR EQU NOTED O		THE CONTRAC	IOR
	ō I					

#### RECORD AREA - TOTAL PRO - NET TAKE = NET RESIDUE ALL AREAS IN ACRES


Indicate NO in this column if no structures


		F	ALL ANLAS	IN MORES						
AUDITOR'S	RECORD	TOTAL	GROSS	P.R.O. IN		STRUC-	NET R	ESIDUE	TYPE	
PARCEL	AREA	P.R.O.	TAKE	TAKE	NET TAKE	TURE	LEFT	RIGHT	FUND	
									LOCAL	
130-005954-00	0.255(c)	0.000	0.002	0.000	0.002					
			0.001	0.000	0.001					
130-002725-00	0.251(c)	0.000	0.016	0.000	0.016		0.235			
130-004105-00	0.255(c)	0.000	0.003	0.000	0.003					
130-006752-00	0.251(c)	0.000	0.016	0.000	0.016	NO	0.235			
									<b>↓</b>	
									<u> </u>	
									<b>├</b> ──	
120 00/157 00	0.222(a)	0.000	0.007	0.000	0.007				┣───┤───	
130-004157-00	0.222(c)	0.000	0.007	0.000	0.007	NO			<u>├──</u>	
			aha					foot of formas is		
130-001587-00	0.251(c)	0.000	0.015	0.000	PLIT RAIL FEN 0.015		0.236	Teet of tence is	stated along	with "NEVV.
130-006751-00	0.218(c)	0.000	0.003	0.000	0.003	NO	0.230		+	
TOTALS	0.469	0.000	0.018	0.000	0.018	NO	0.451			
								PL	EASE CLARIF	THE DIS
130-004079-00	0.224(c)	0.000	0.041	0.000	0.041	NO				
			three A.P.N.							
130-001053-00	0.510(c)	0.000	0.042	0.000	0.042	S(1)	0.468			
						104 10-1				POV
			0.003	0.000	0.003	NO				
									L	
									<b> </b>	-
									<b> </b>	
									<b> </b>	+
									<b> </b>	
									<u> </u>	
									<u> </u>	
									<u> </u>	-
			<u> </u>	<u> </u>		<u> </u>	<u> </u>	<u> </u>	<u> </u>	

TYPES OF TITLE LEGEND: WD = WARRANTY DEED T = TEMPORARY CONSTRUCTION EASEMENT

(c) = CALCULATED AREA


	ate NO in this nn if no						┝	
NET RESIDUE TY FT RIGHT FU		TYPE FUND	R	EMARKS AND PERSONALTY		AS ACQUIRED		
		LOCAL						
				O CONSTRUCT A DR REMOVE 1 TRE				
			Т	O CONSTRUCT A DR	IVEWAY			11
							PID NO.	541
35			RE	MOVE1 STUMP AND	2 SHRUBS			
							~	~
							SIGNER	EVIEWER LS
			Т	O CONSTRUCT A DR			R/W DE DDC	/w re SL
				REMOVE 5 FT. OF F	ENCE*			Ъ,
35			RELOCATE 1 FIRE HY DRANT					
							<b>RIGHT-OF-WAY</b>	
		TO GRADE						
		REMOVE 2 FT. OF FENCE*						
O linear 36	feet of fence is	stated along v	stated along with "NEW 3' WHITE PLASTIC FENCE (74' TBR) "/ REMOVE 1 TREE A ND 2 SHRUBS					39
15			REMOVE 1 TREE					Ą
51								32
	PL	ÉASE CLARIF	THE DISPOSITION C	OF THE SIGN MAYBE A S	WITHIN THE STRUCTURE CO	DLUMN	ADDITIONAL	Ŕ
			TO CONSTRUCT A PATH please clarify the parking spaces along with					S
			RELOCATE 1 LIGHT POLE parking bumpers to be acquired					Ш
							<b>I</b> ₹	ARC
68			REMOVE 1 CAMERA POLE*, RELOCATE 1 POWER POLE, 1 PRIVATE SIGN WILL ENCROACH IN NEW				Ь	PP
			R/W, TO BE RELOCATED BY OTHERS Relocated by whom?					
							SUMMARY	
			TO CONSTRUCT A DRIVEWAY AND GRADE				È	
		<u> </u> ↓					Σ	
							ร	
								$\frown$
							67	AC
							Ņ	202
							ļÖ	E. COOKE RO
							ĸ	XC
								ö
							2	0
							╽╙	ш
							┣—	
							RW1	9 41
								37
			REV. BY	DATE	DESCR	IPTION		59
<i>y</i>			DATE COMPLE	LIED:				

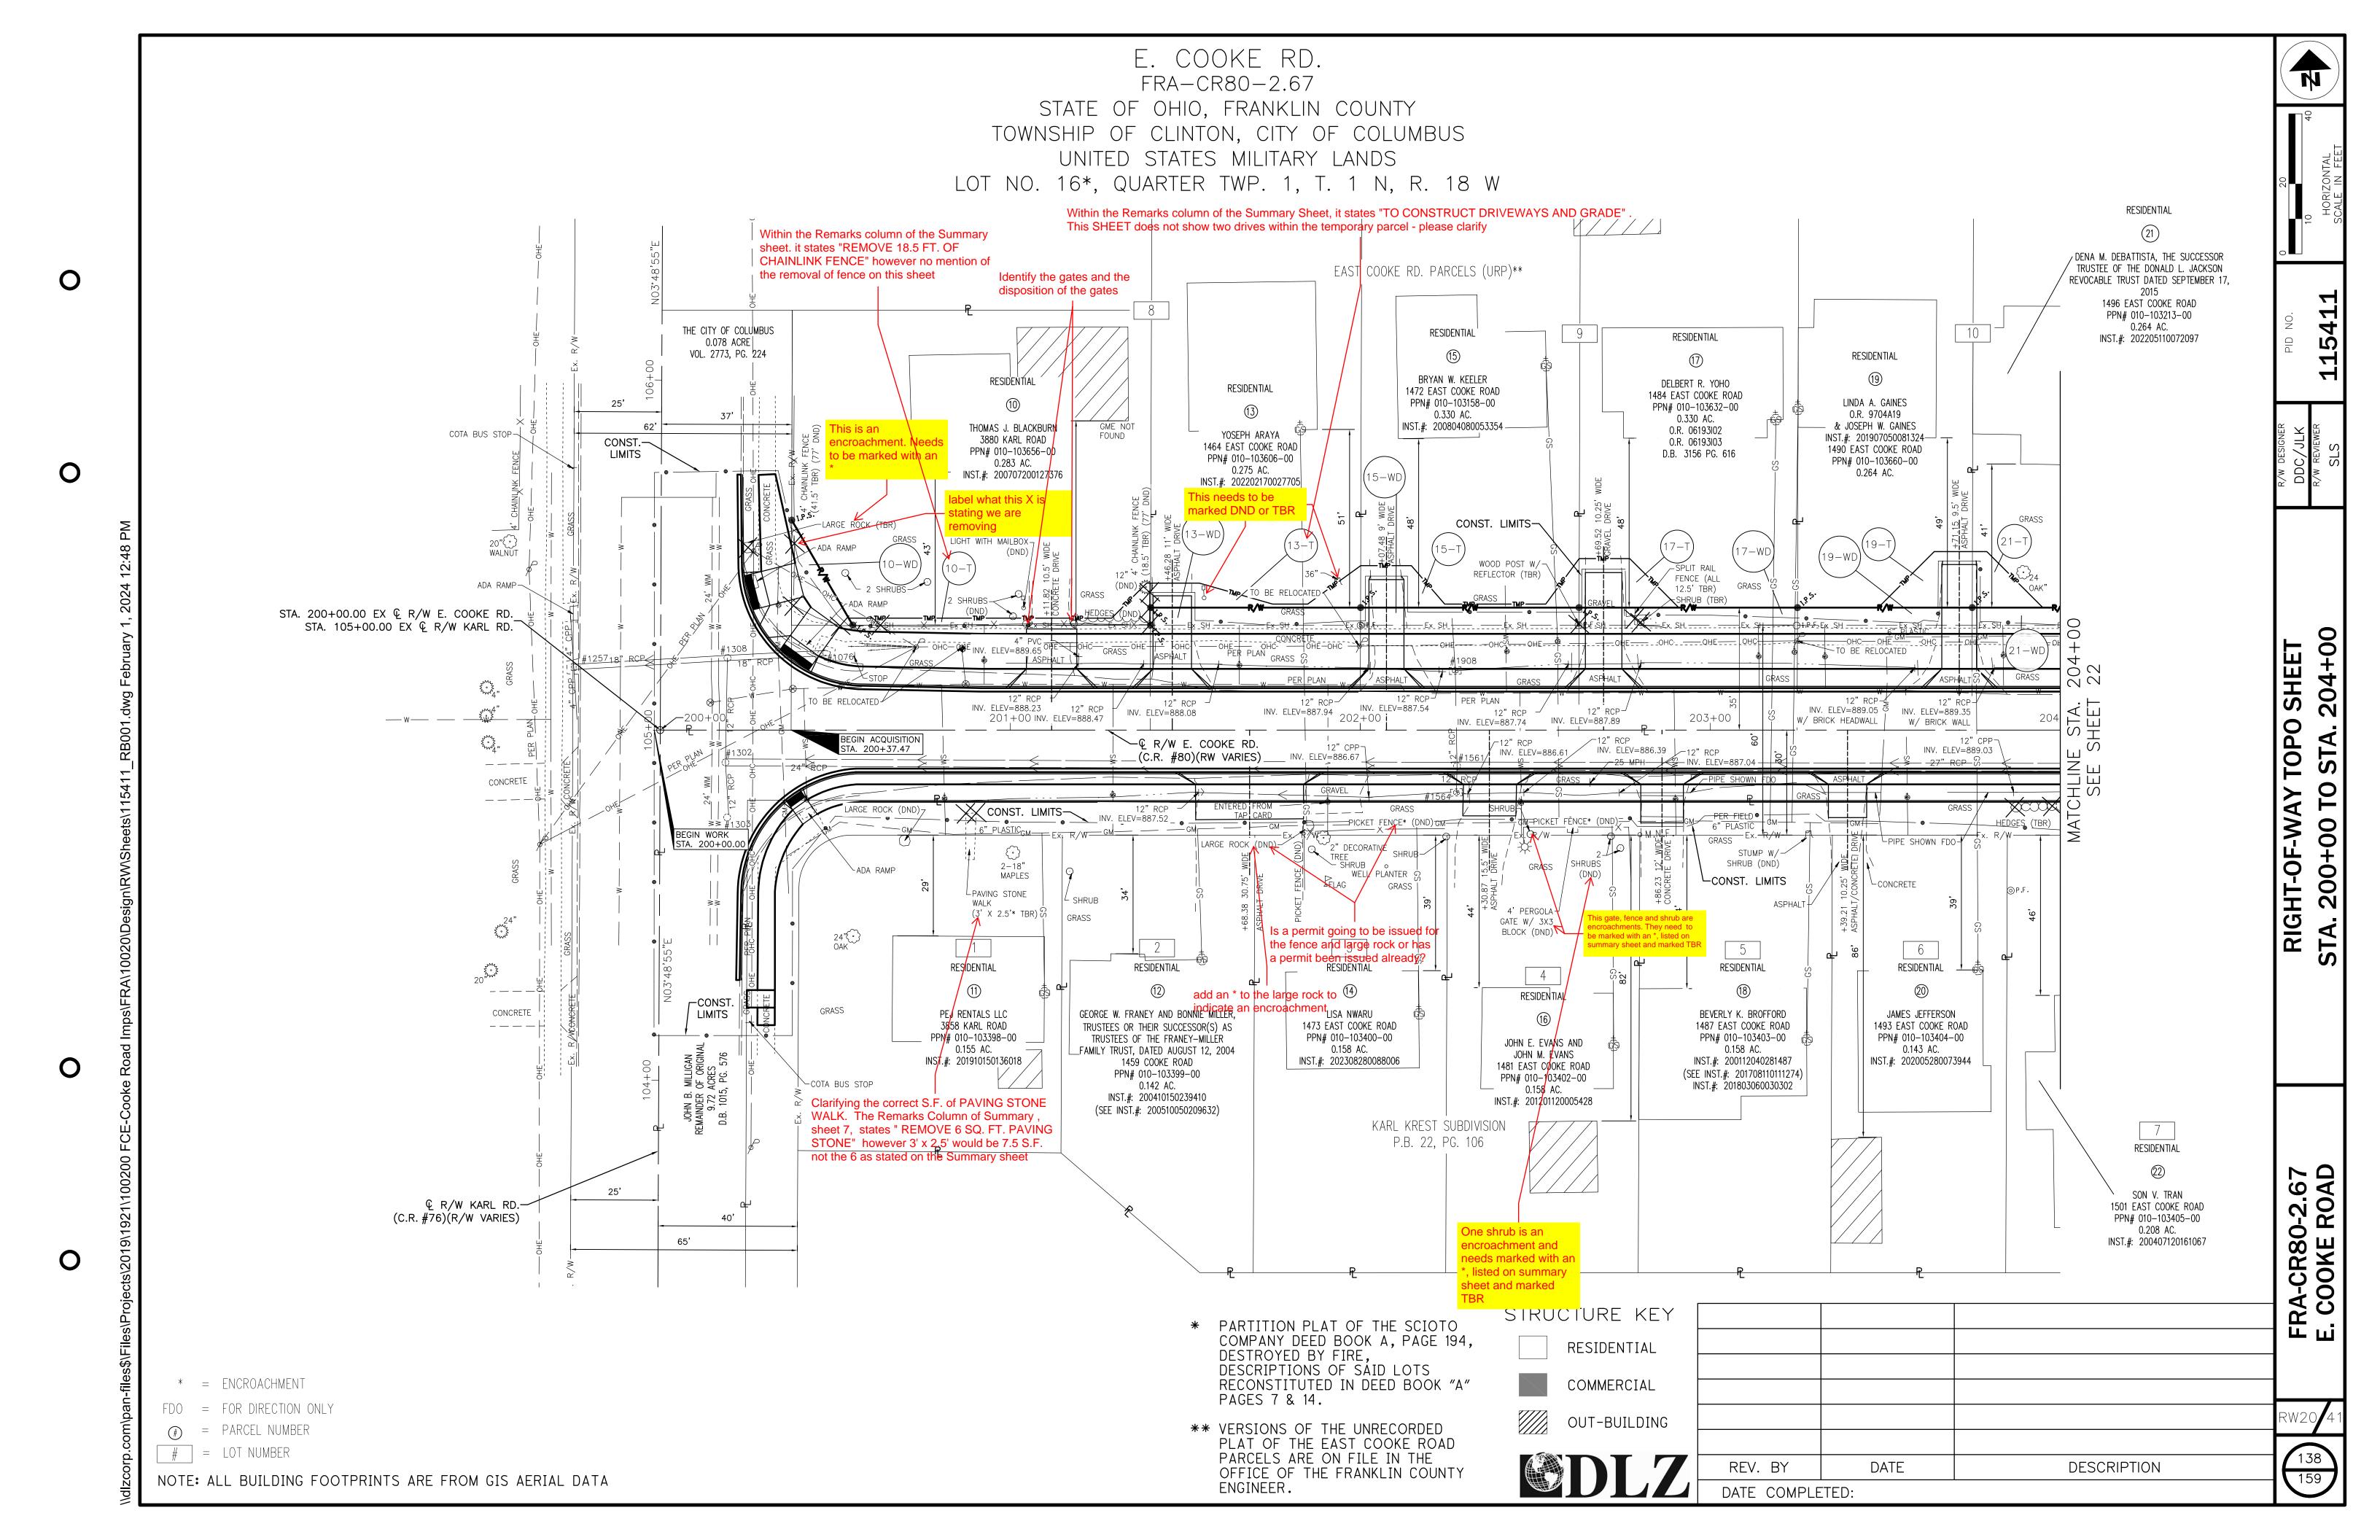

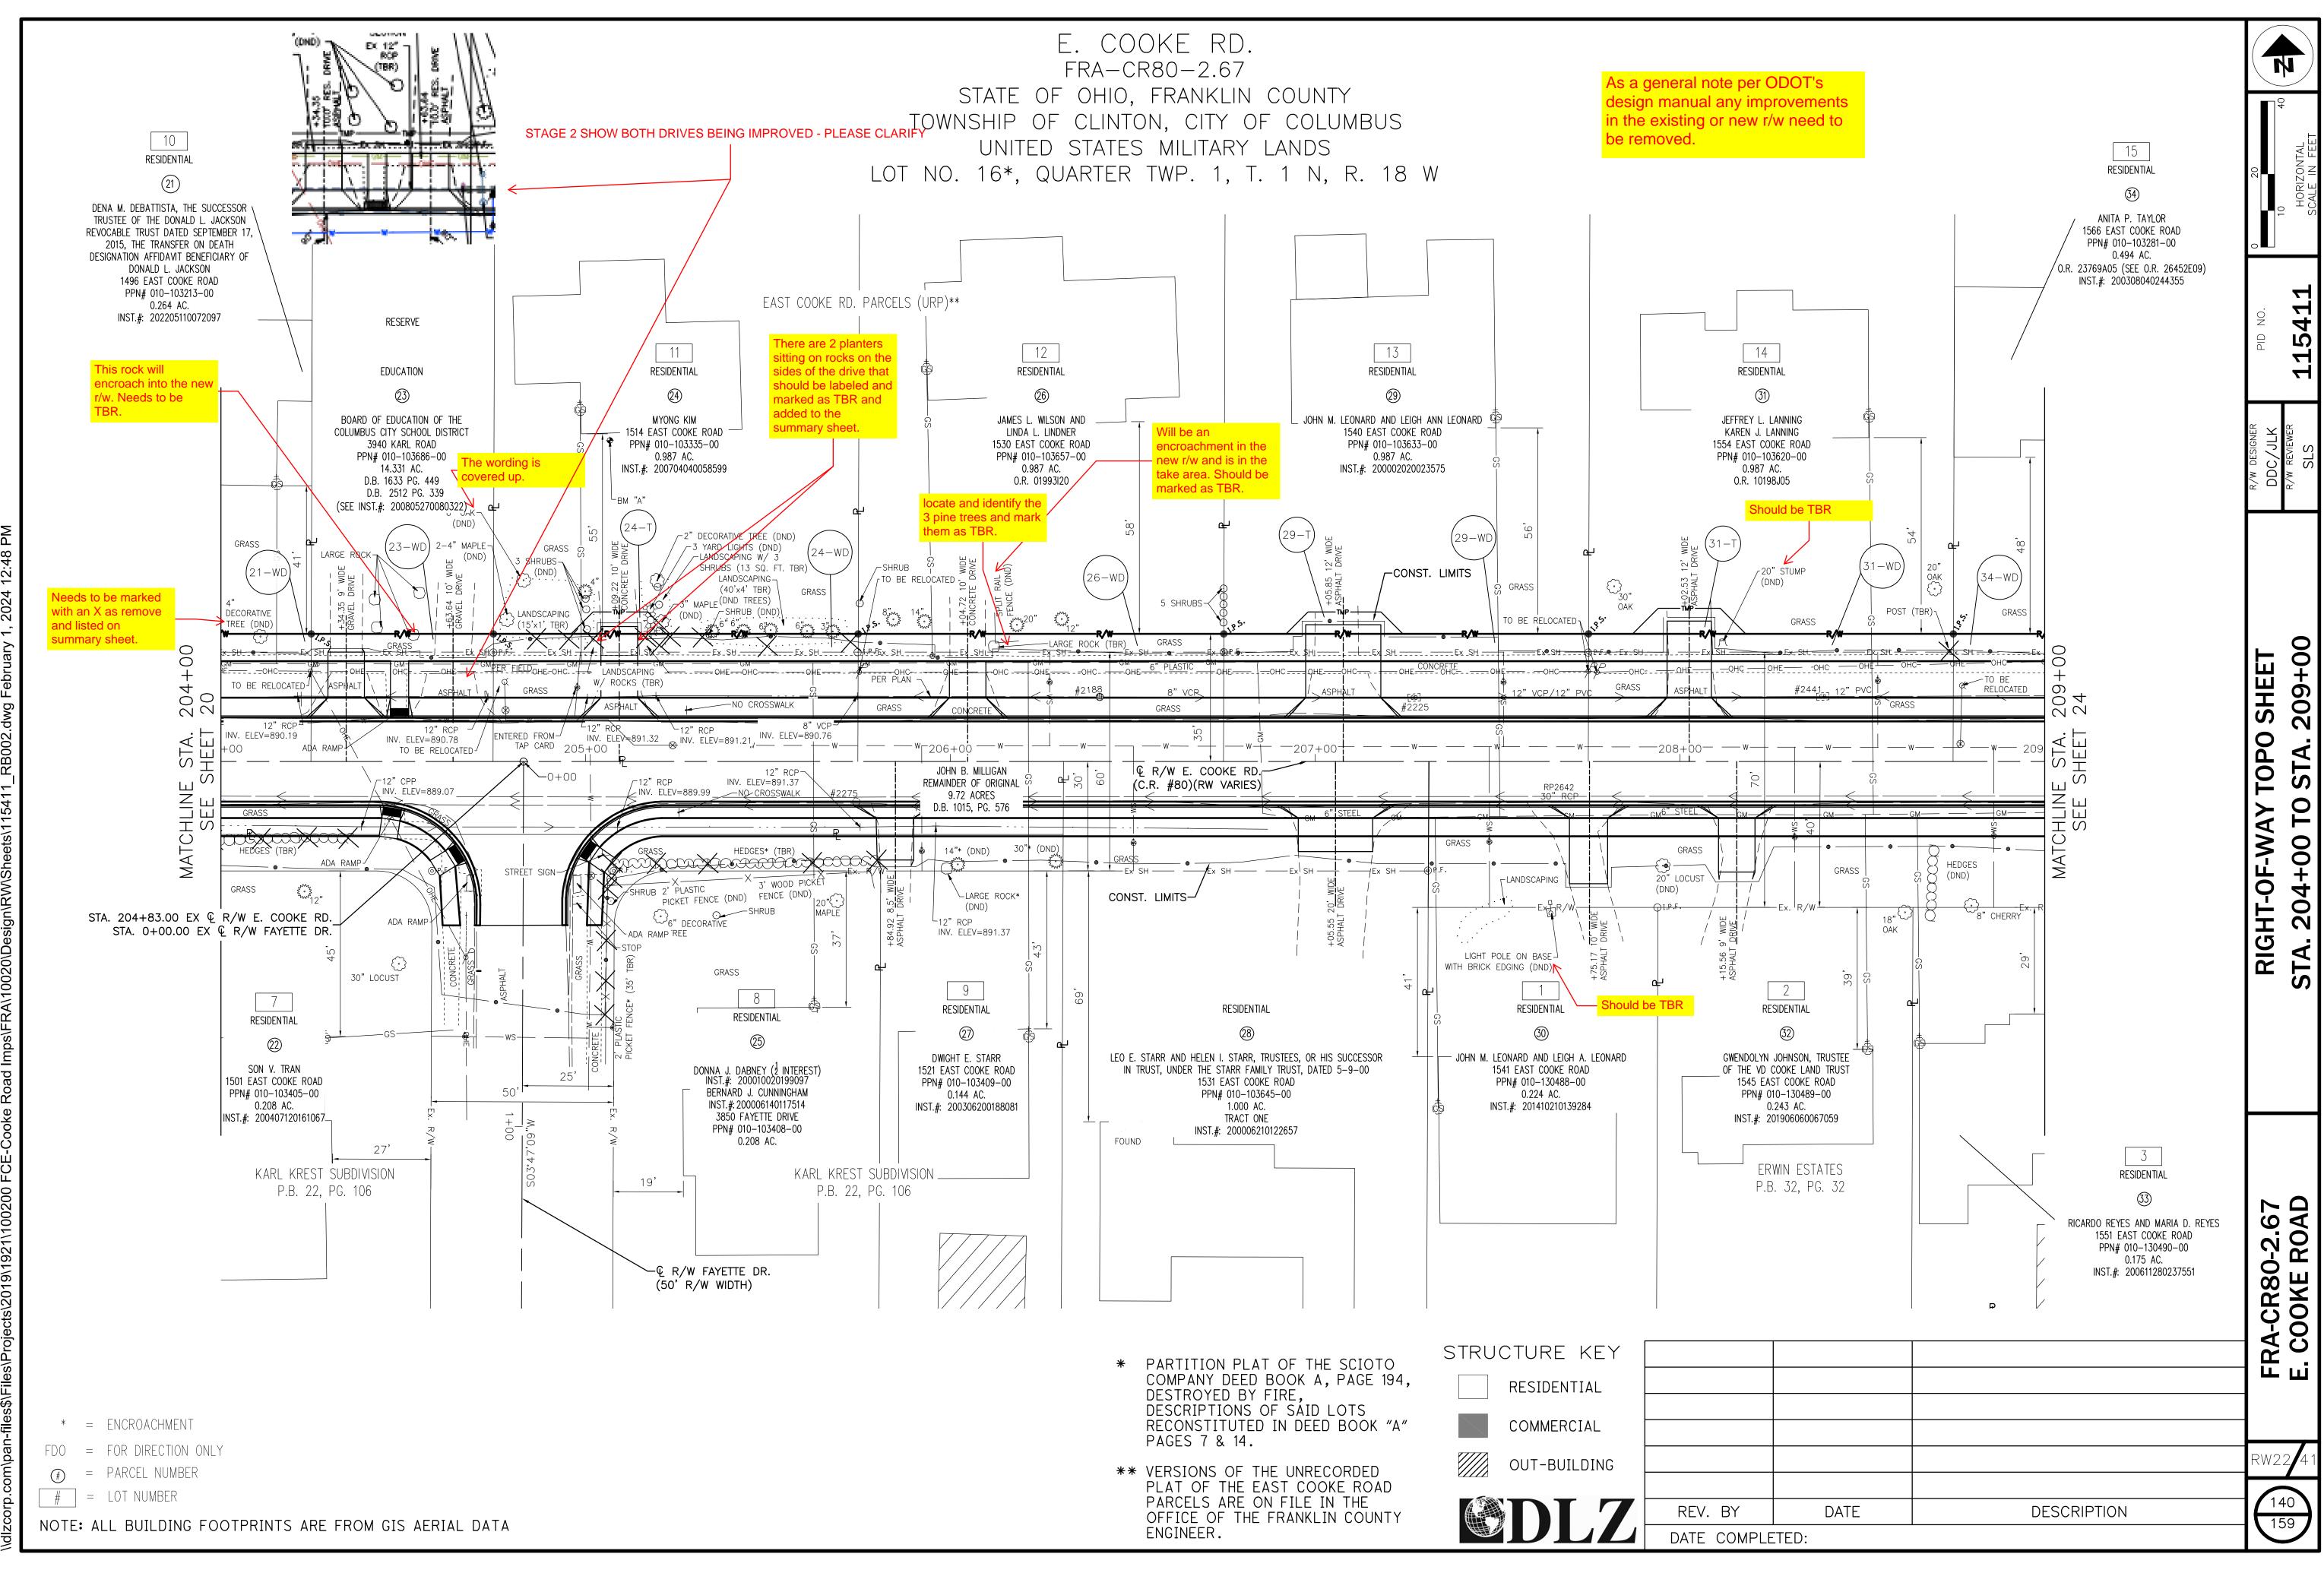


0


Ο

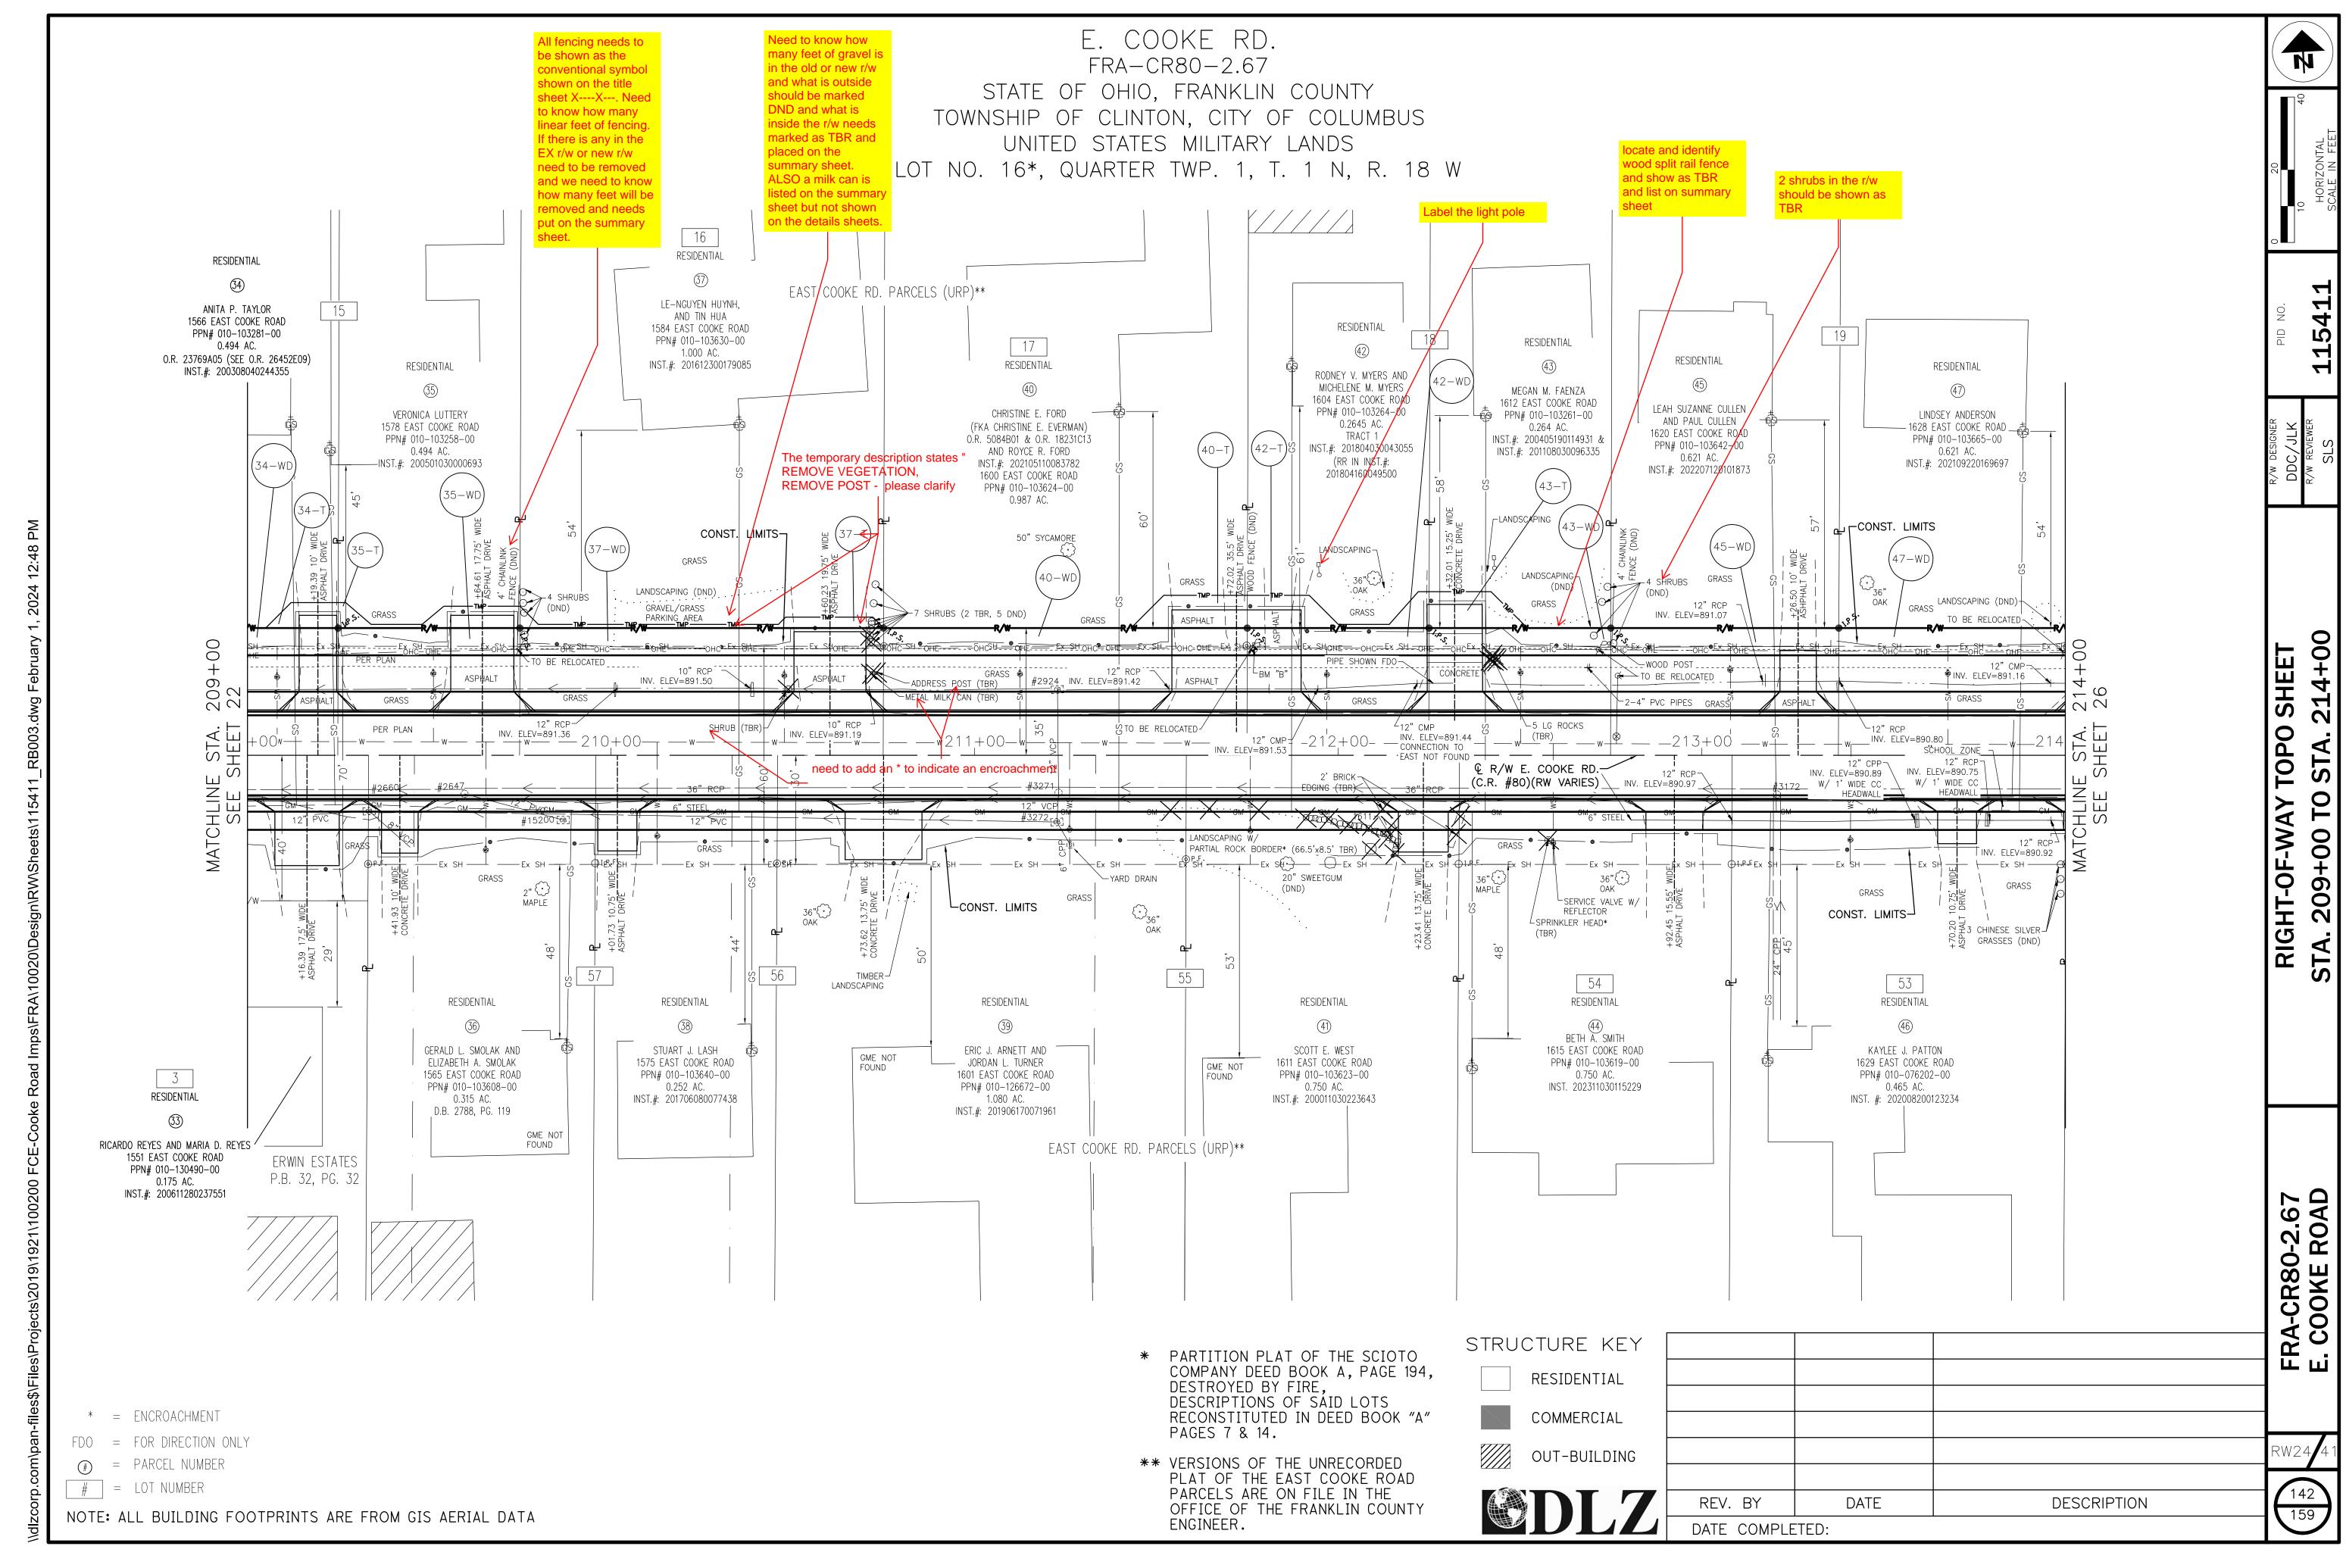


0

Ο

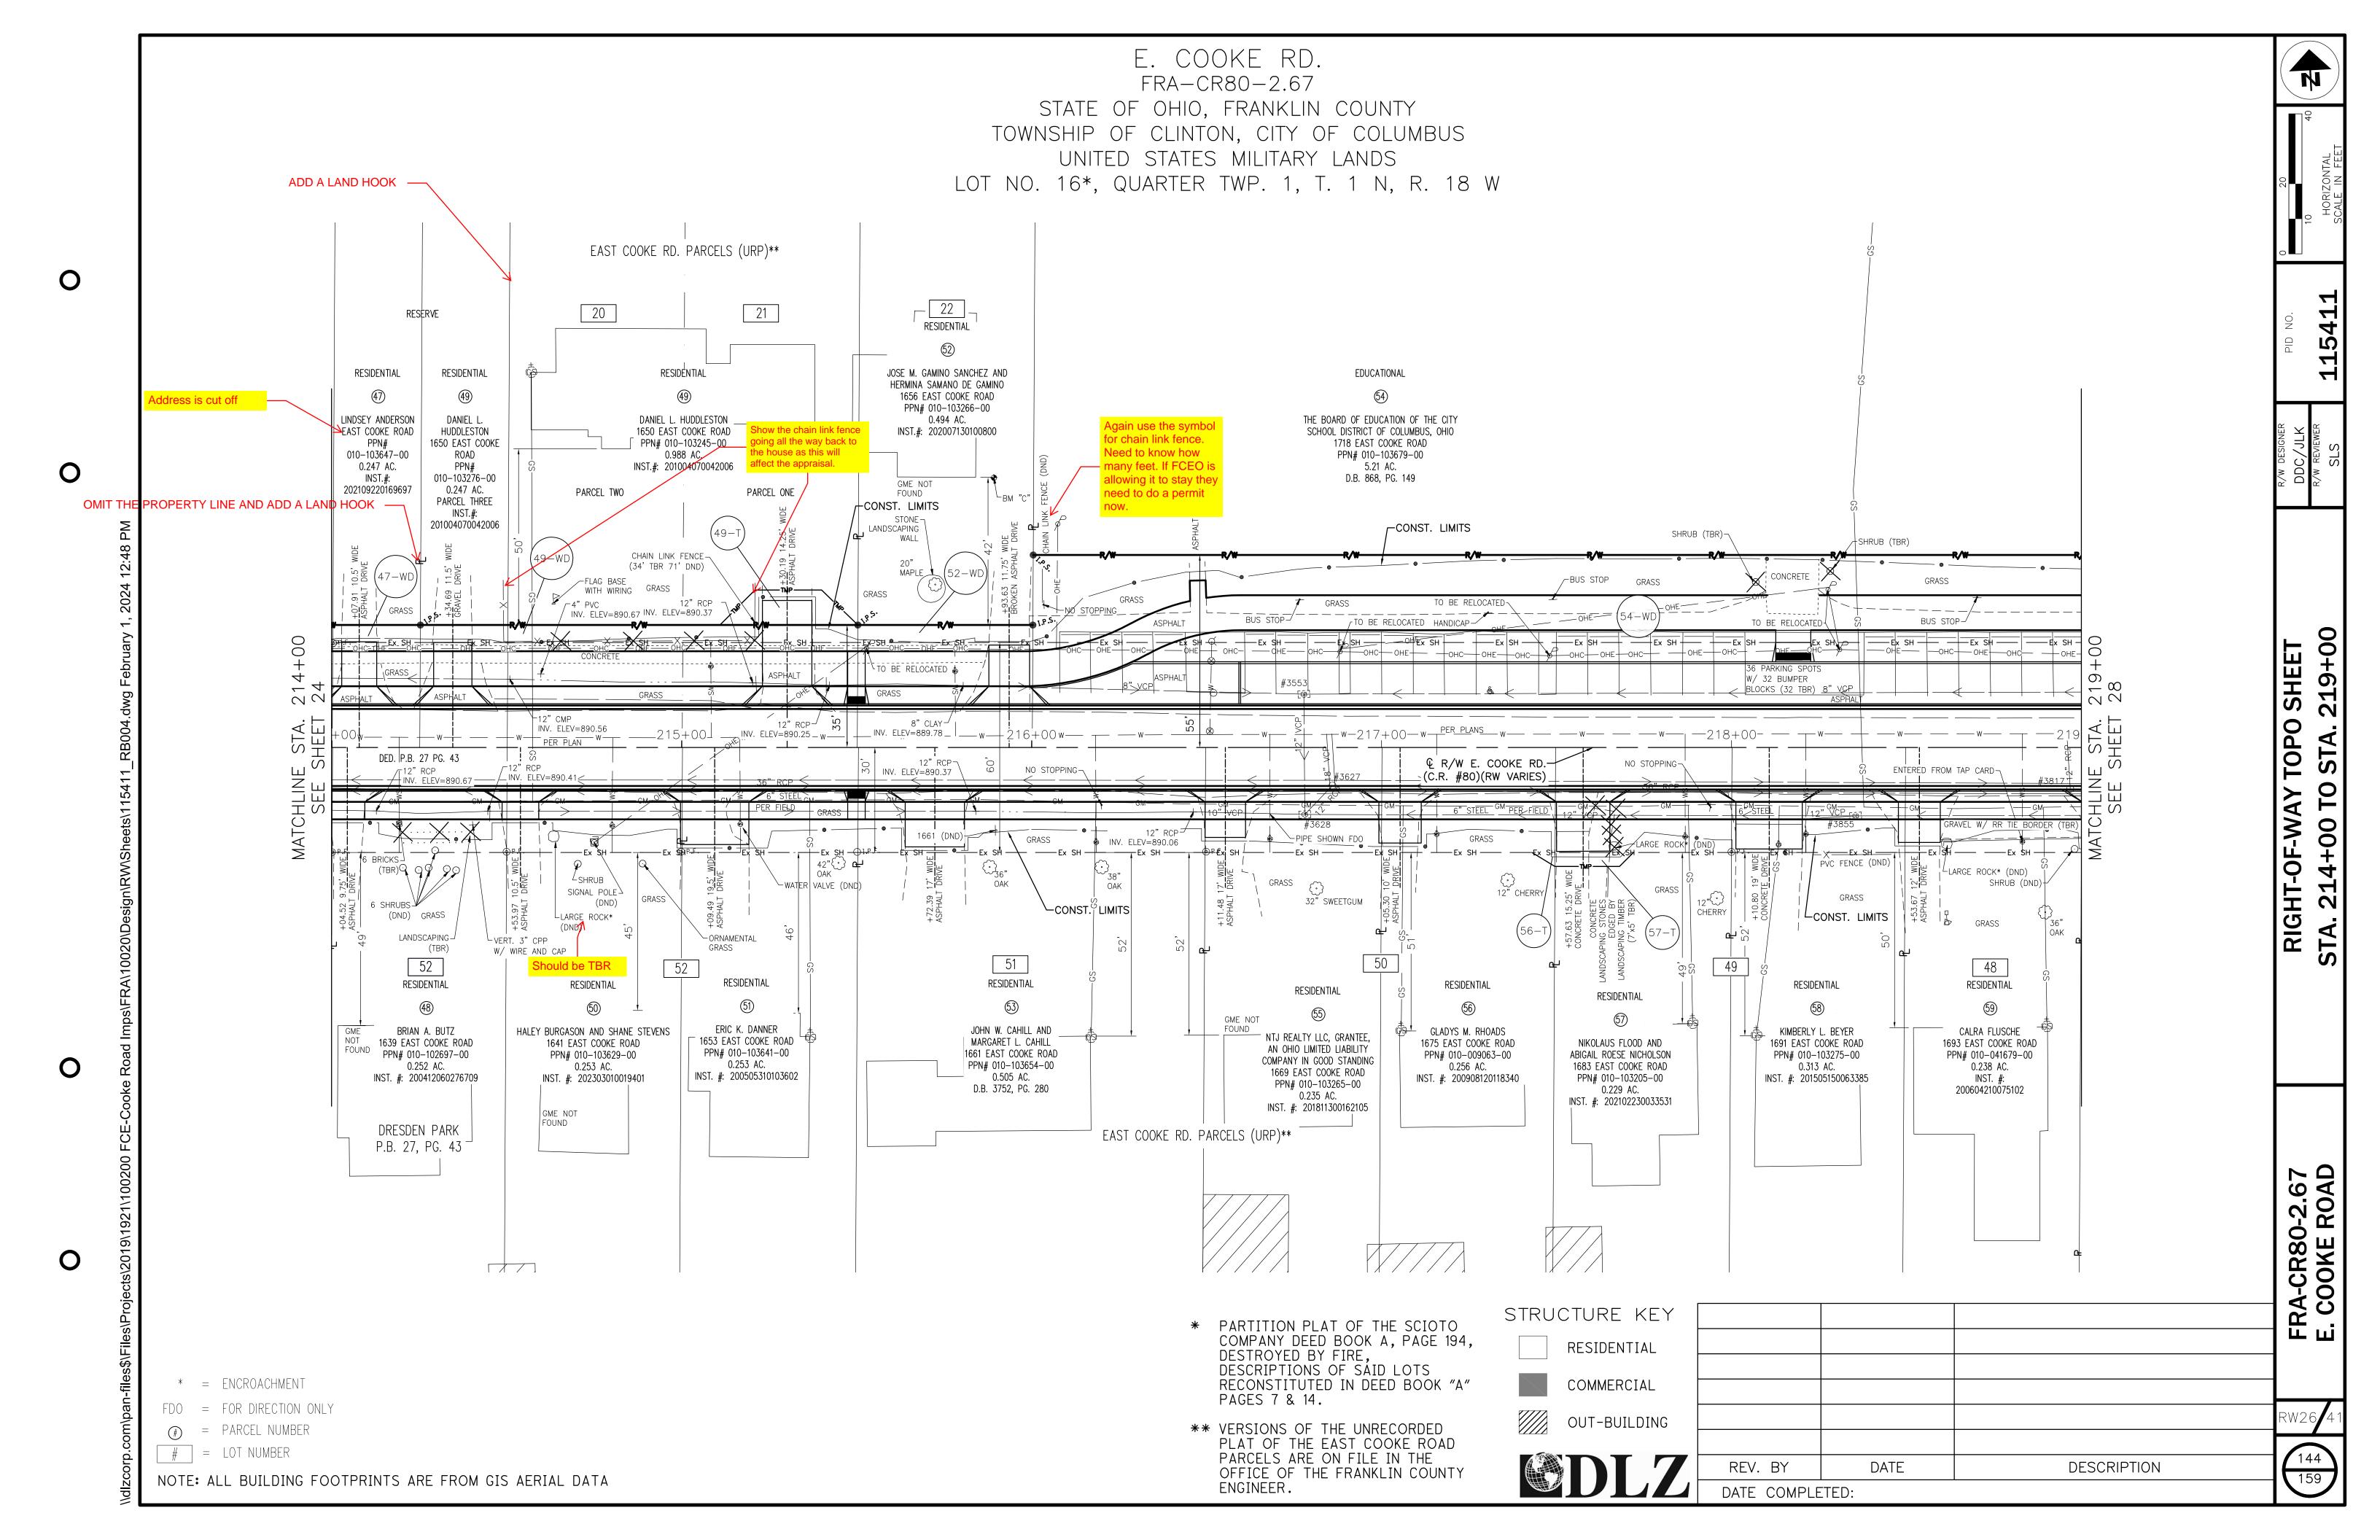

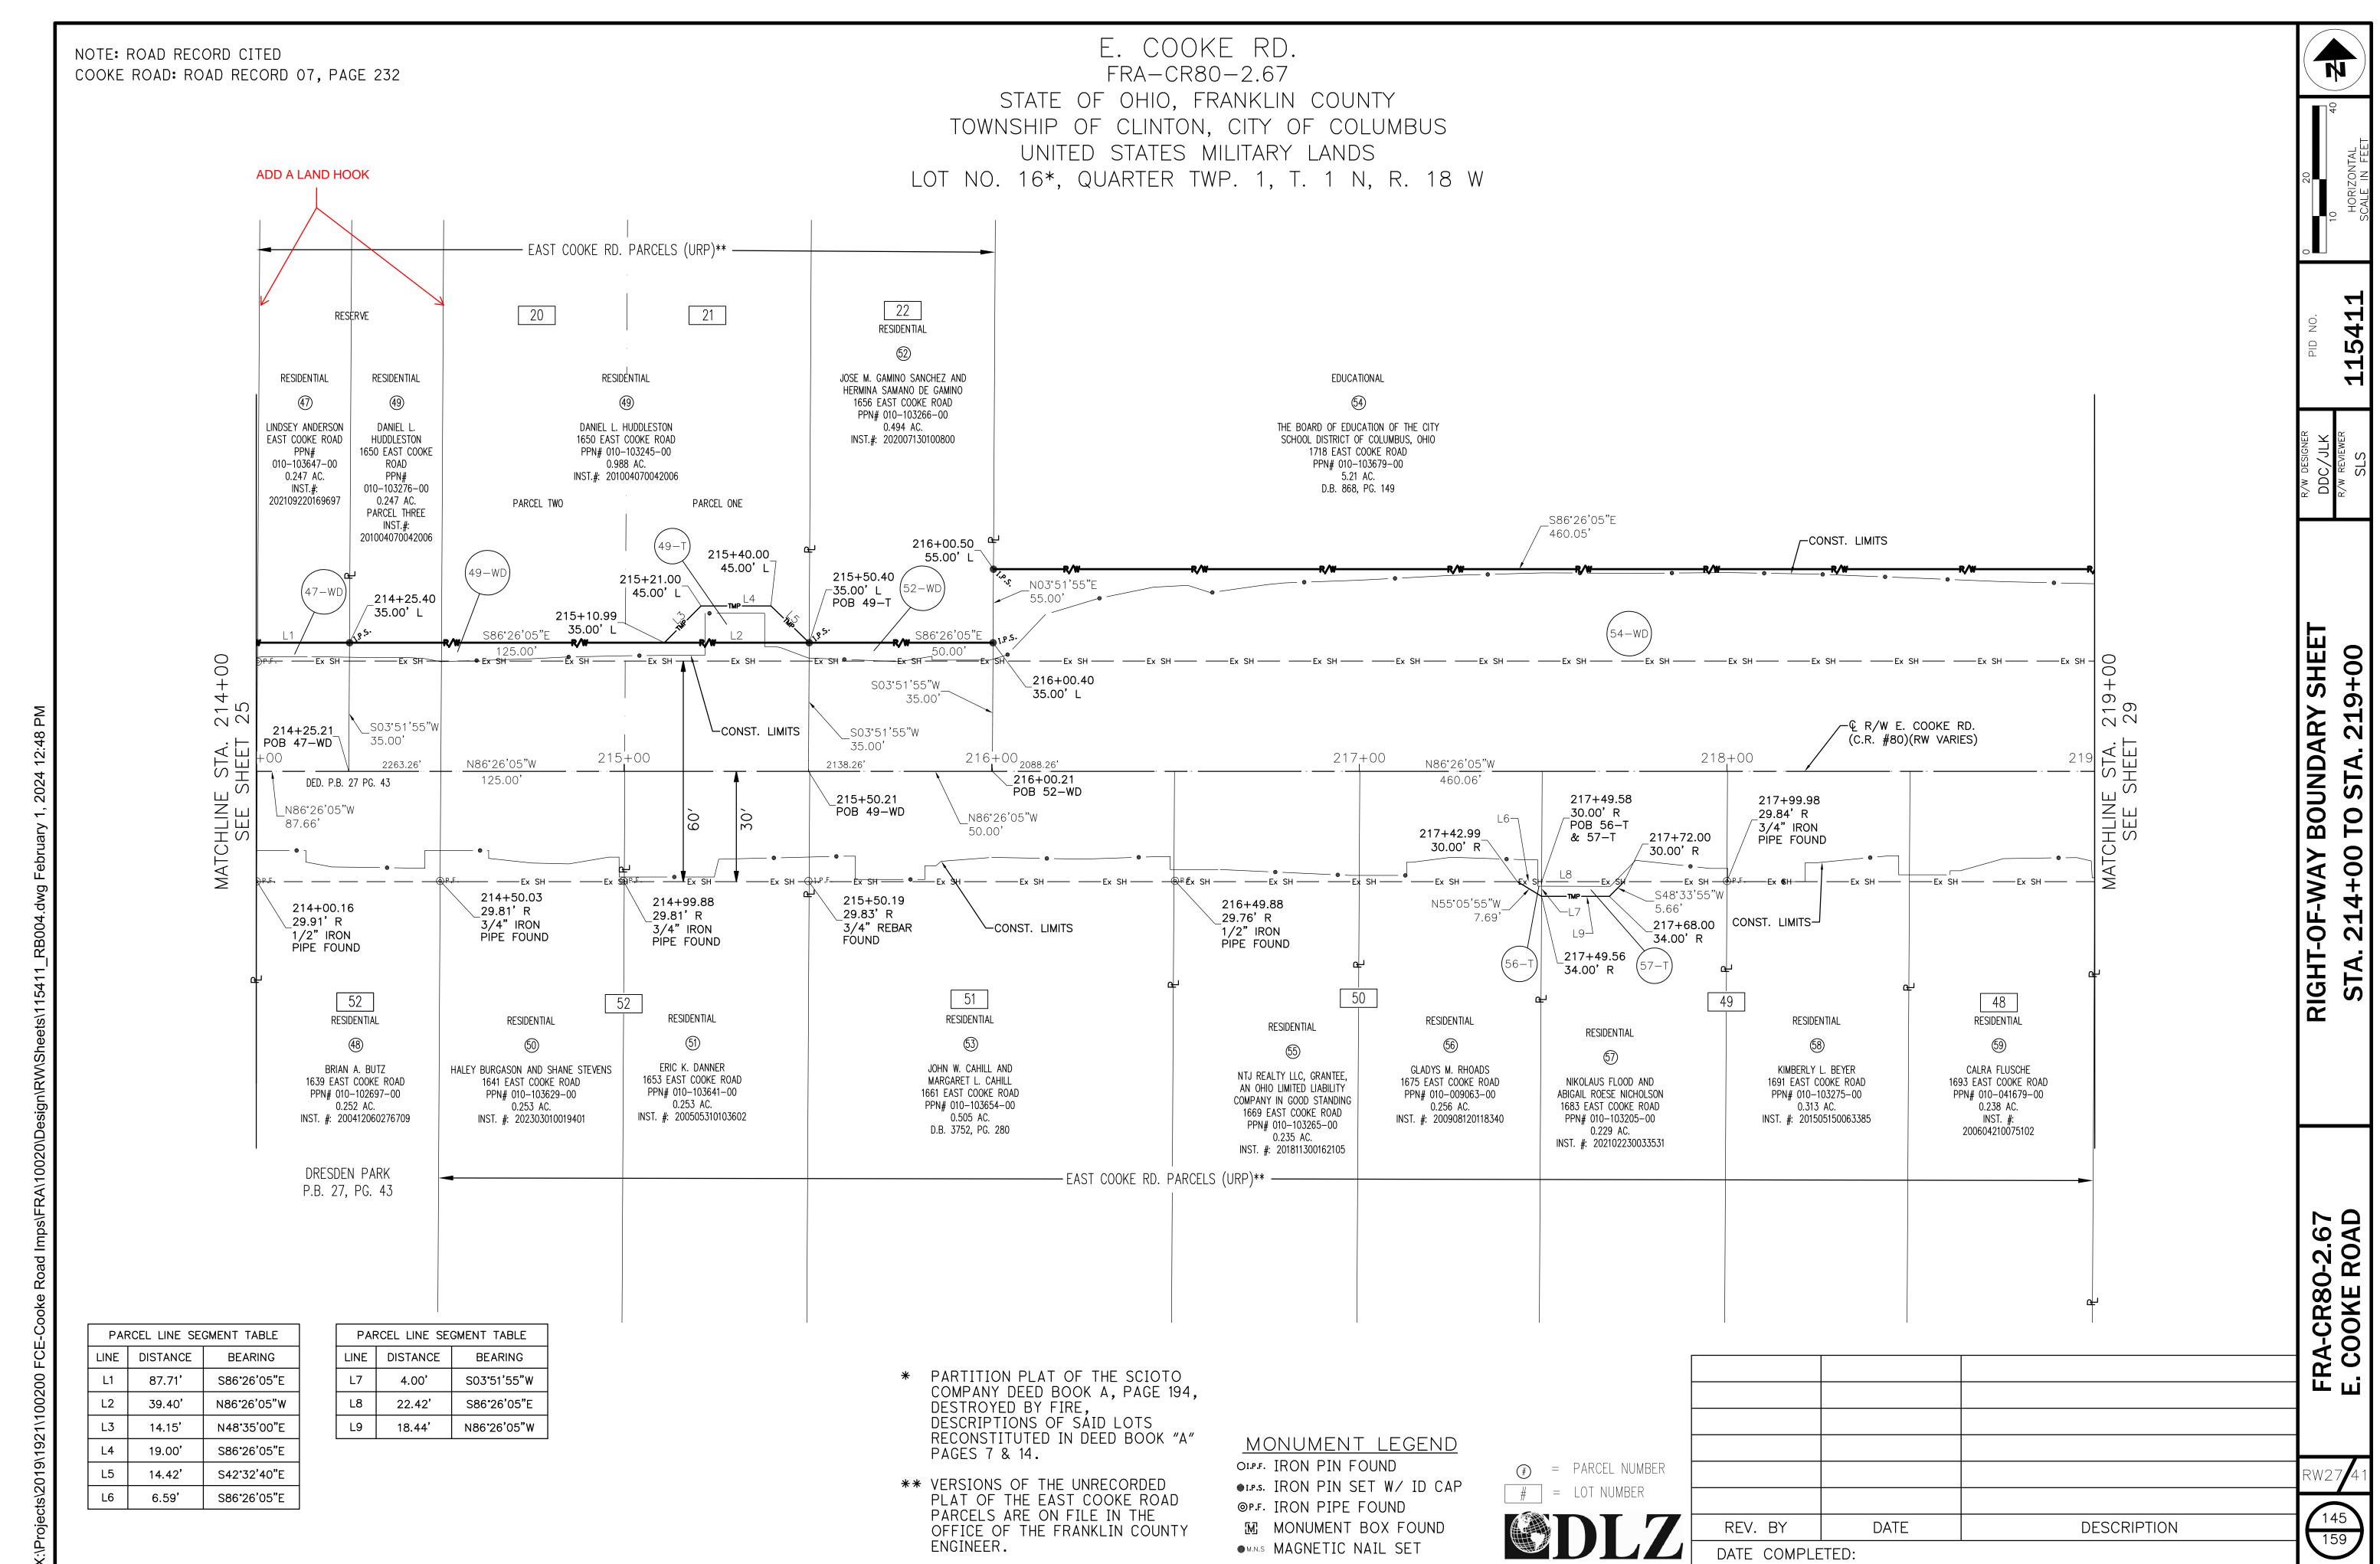


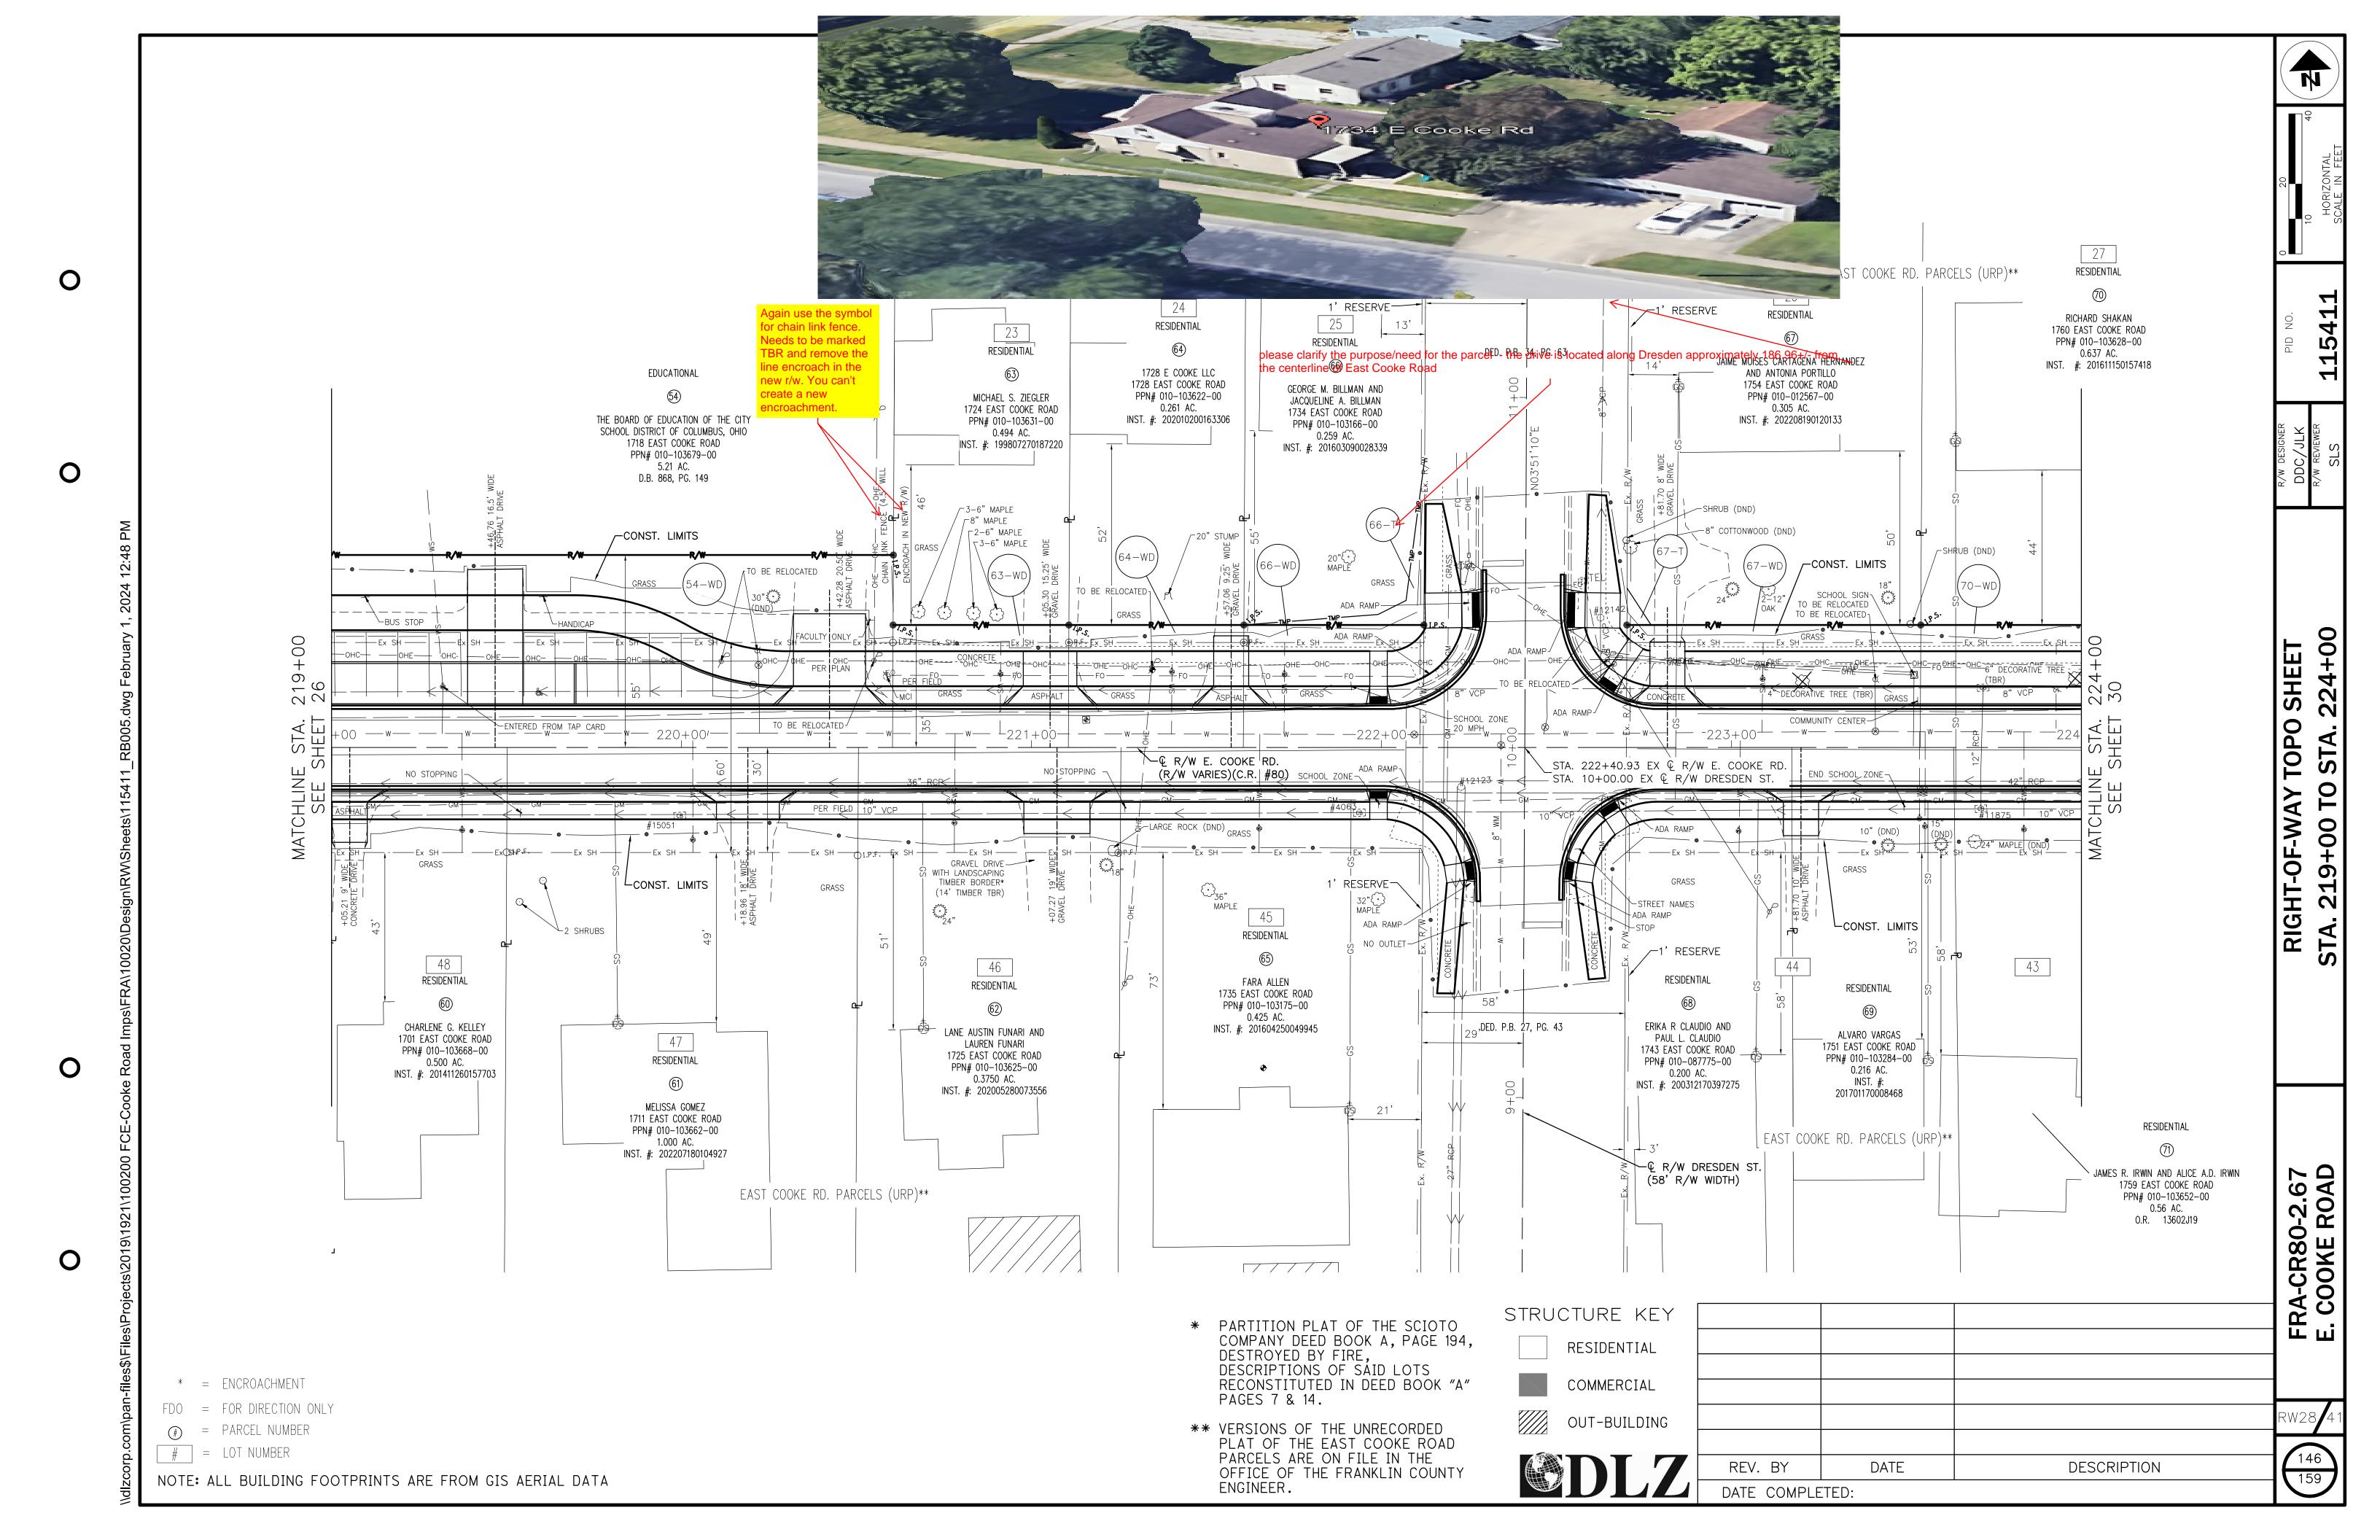



0


0

Ο

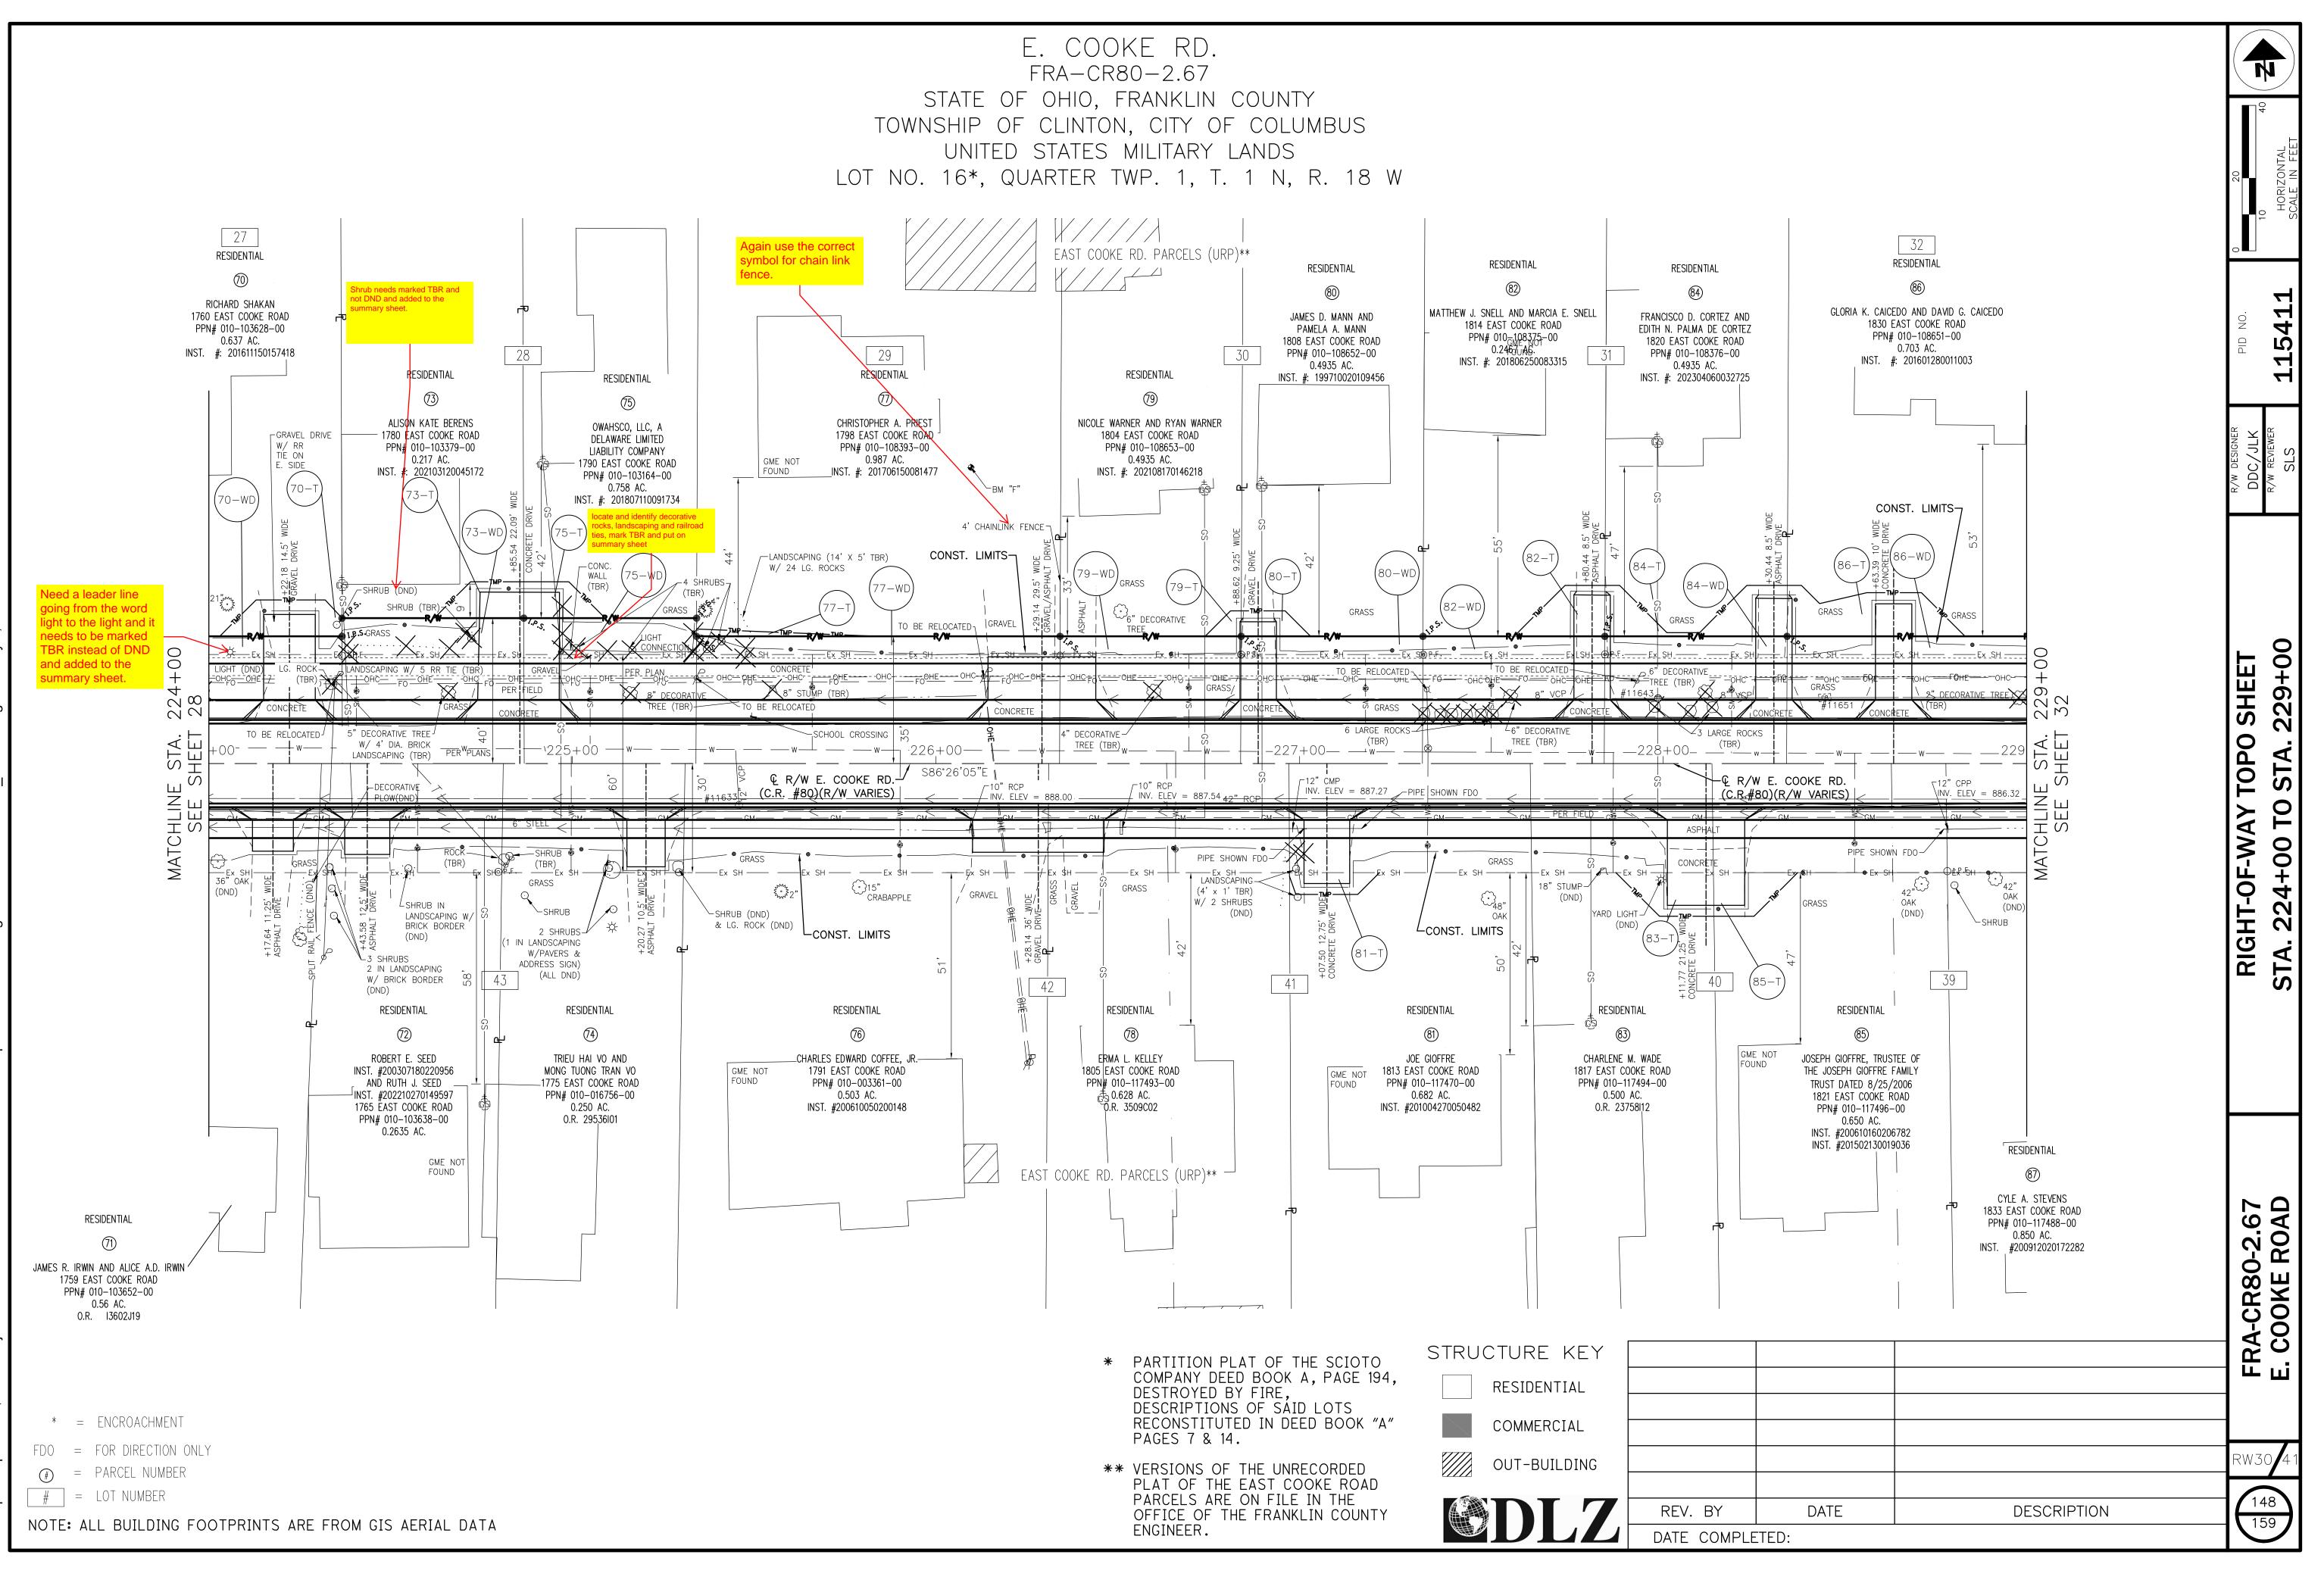

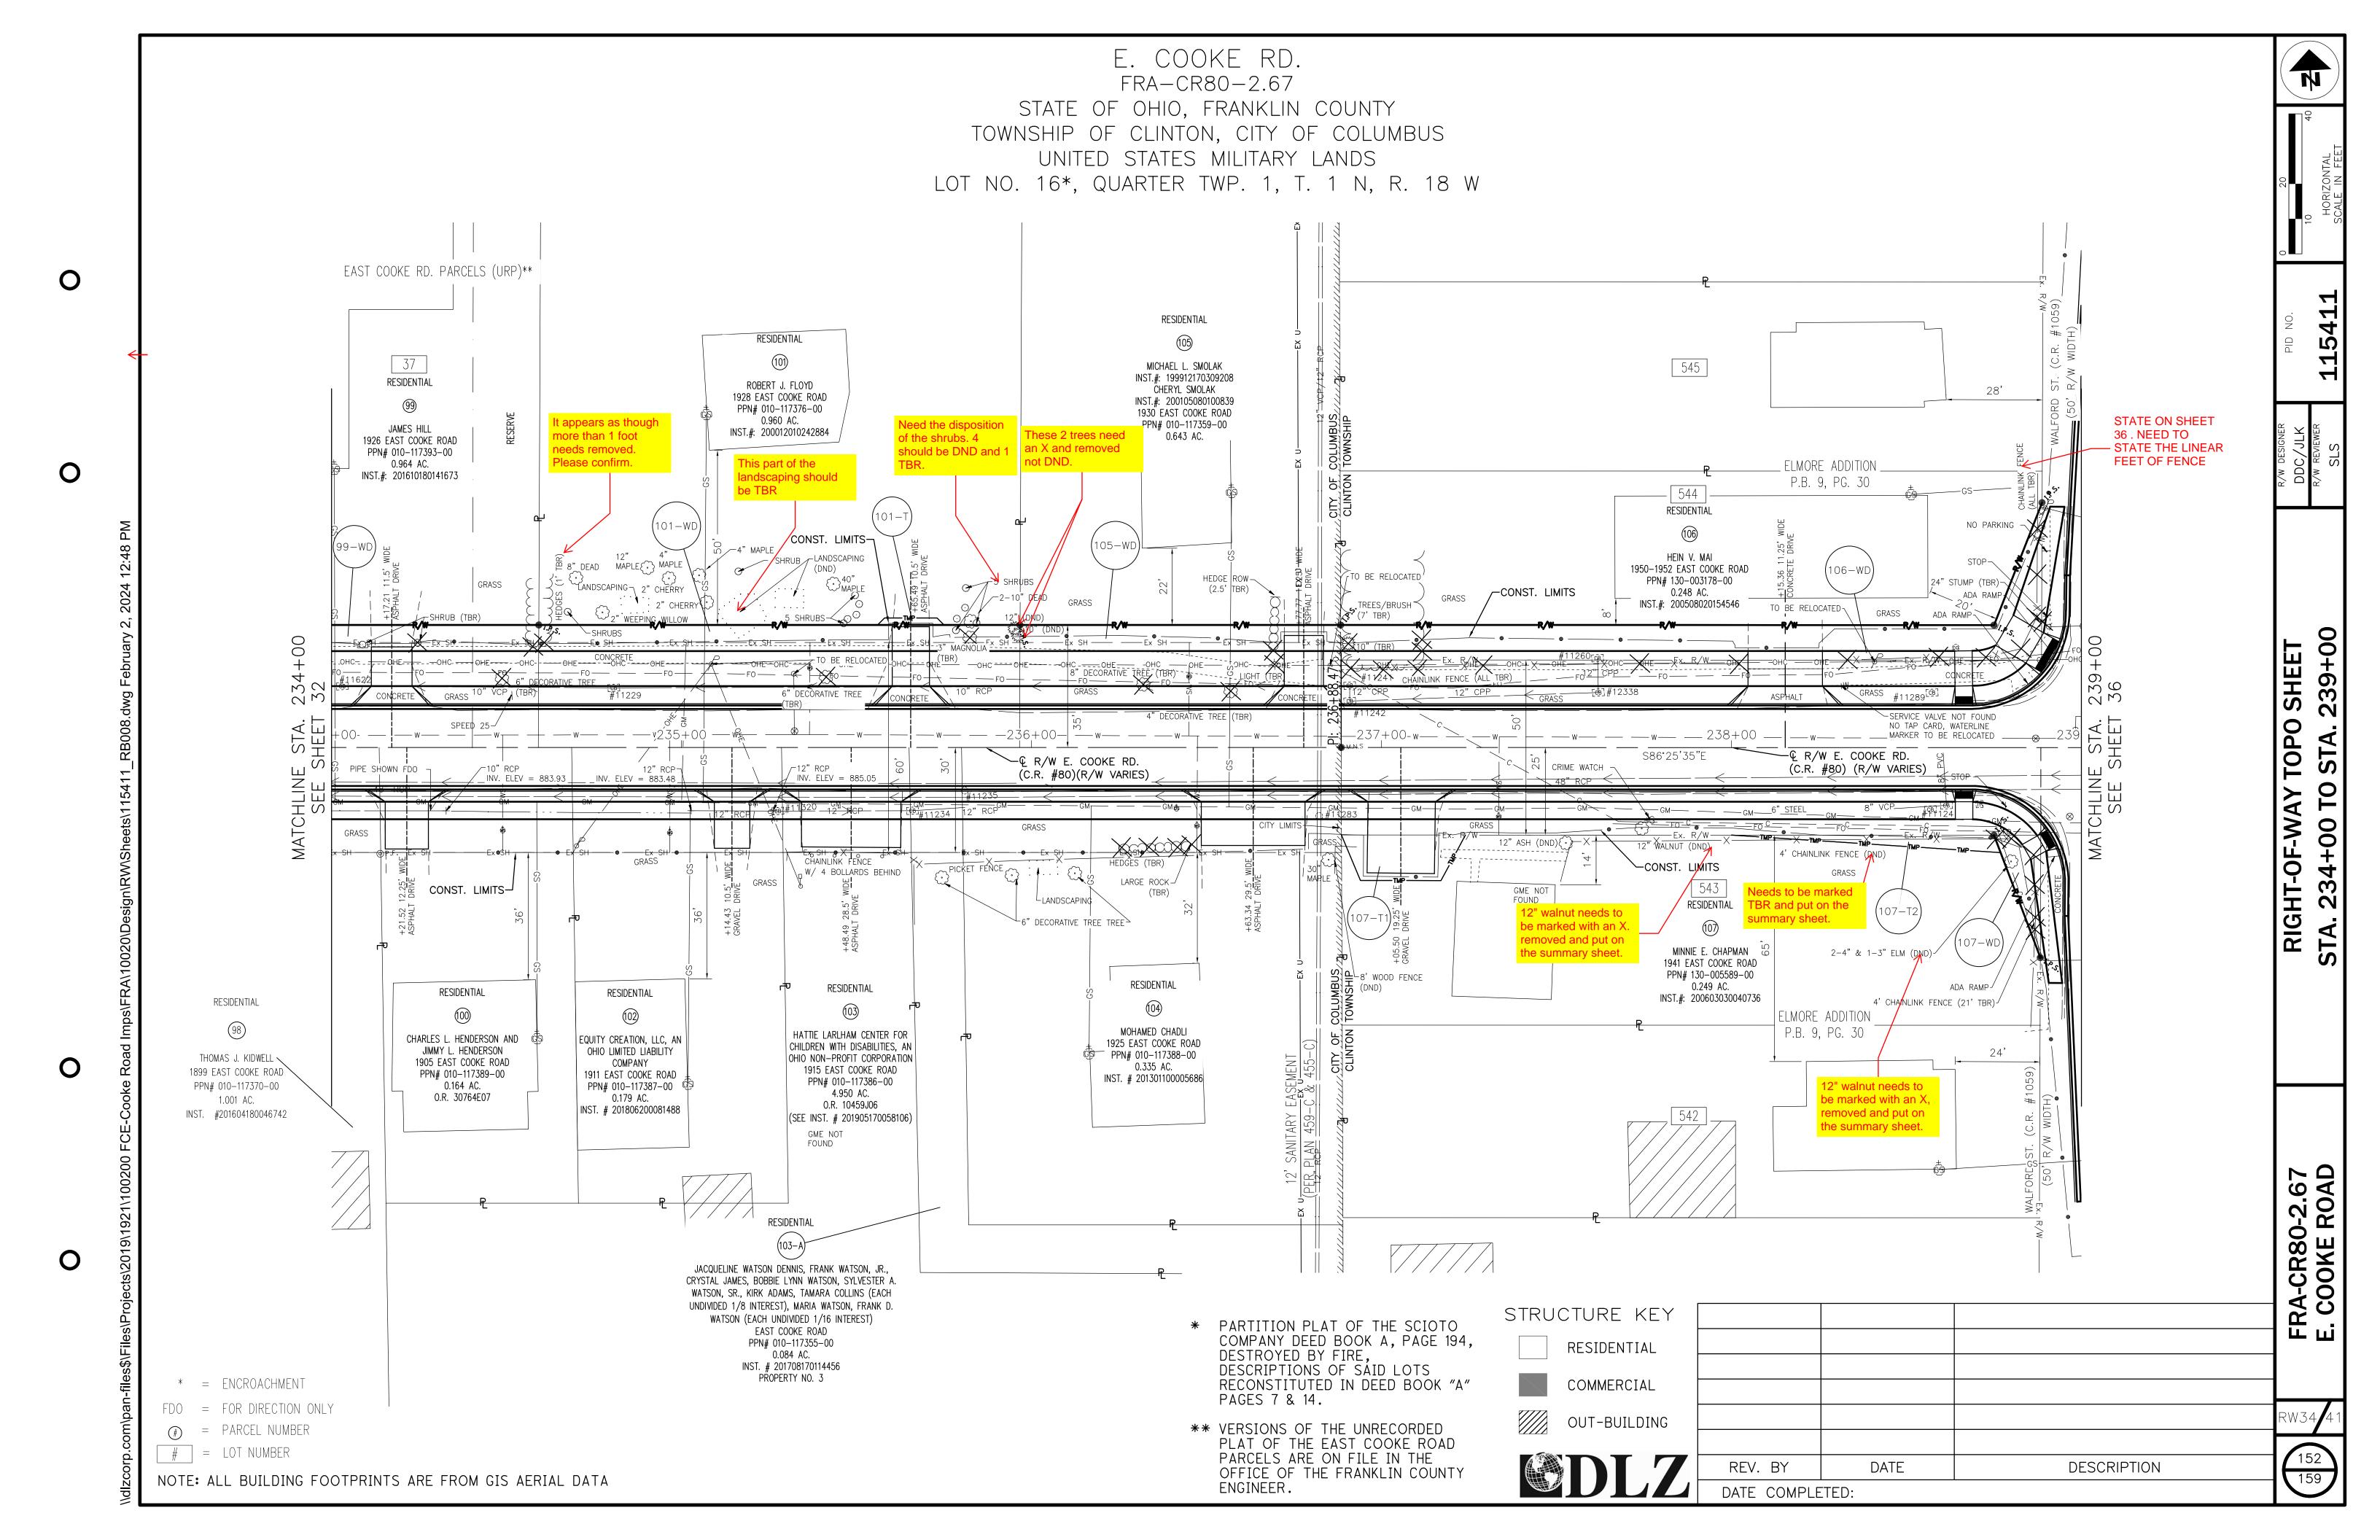


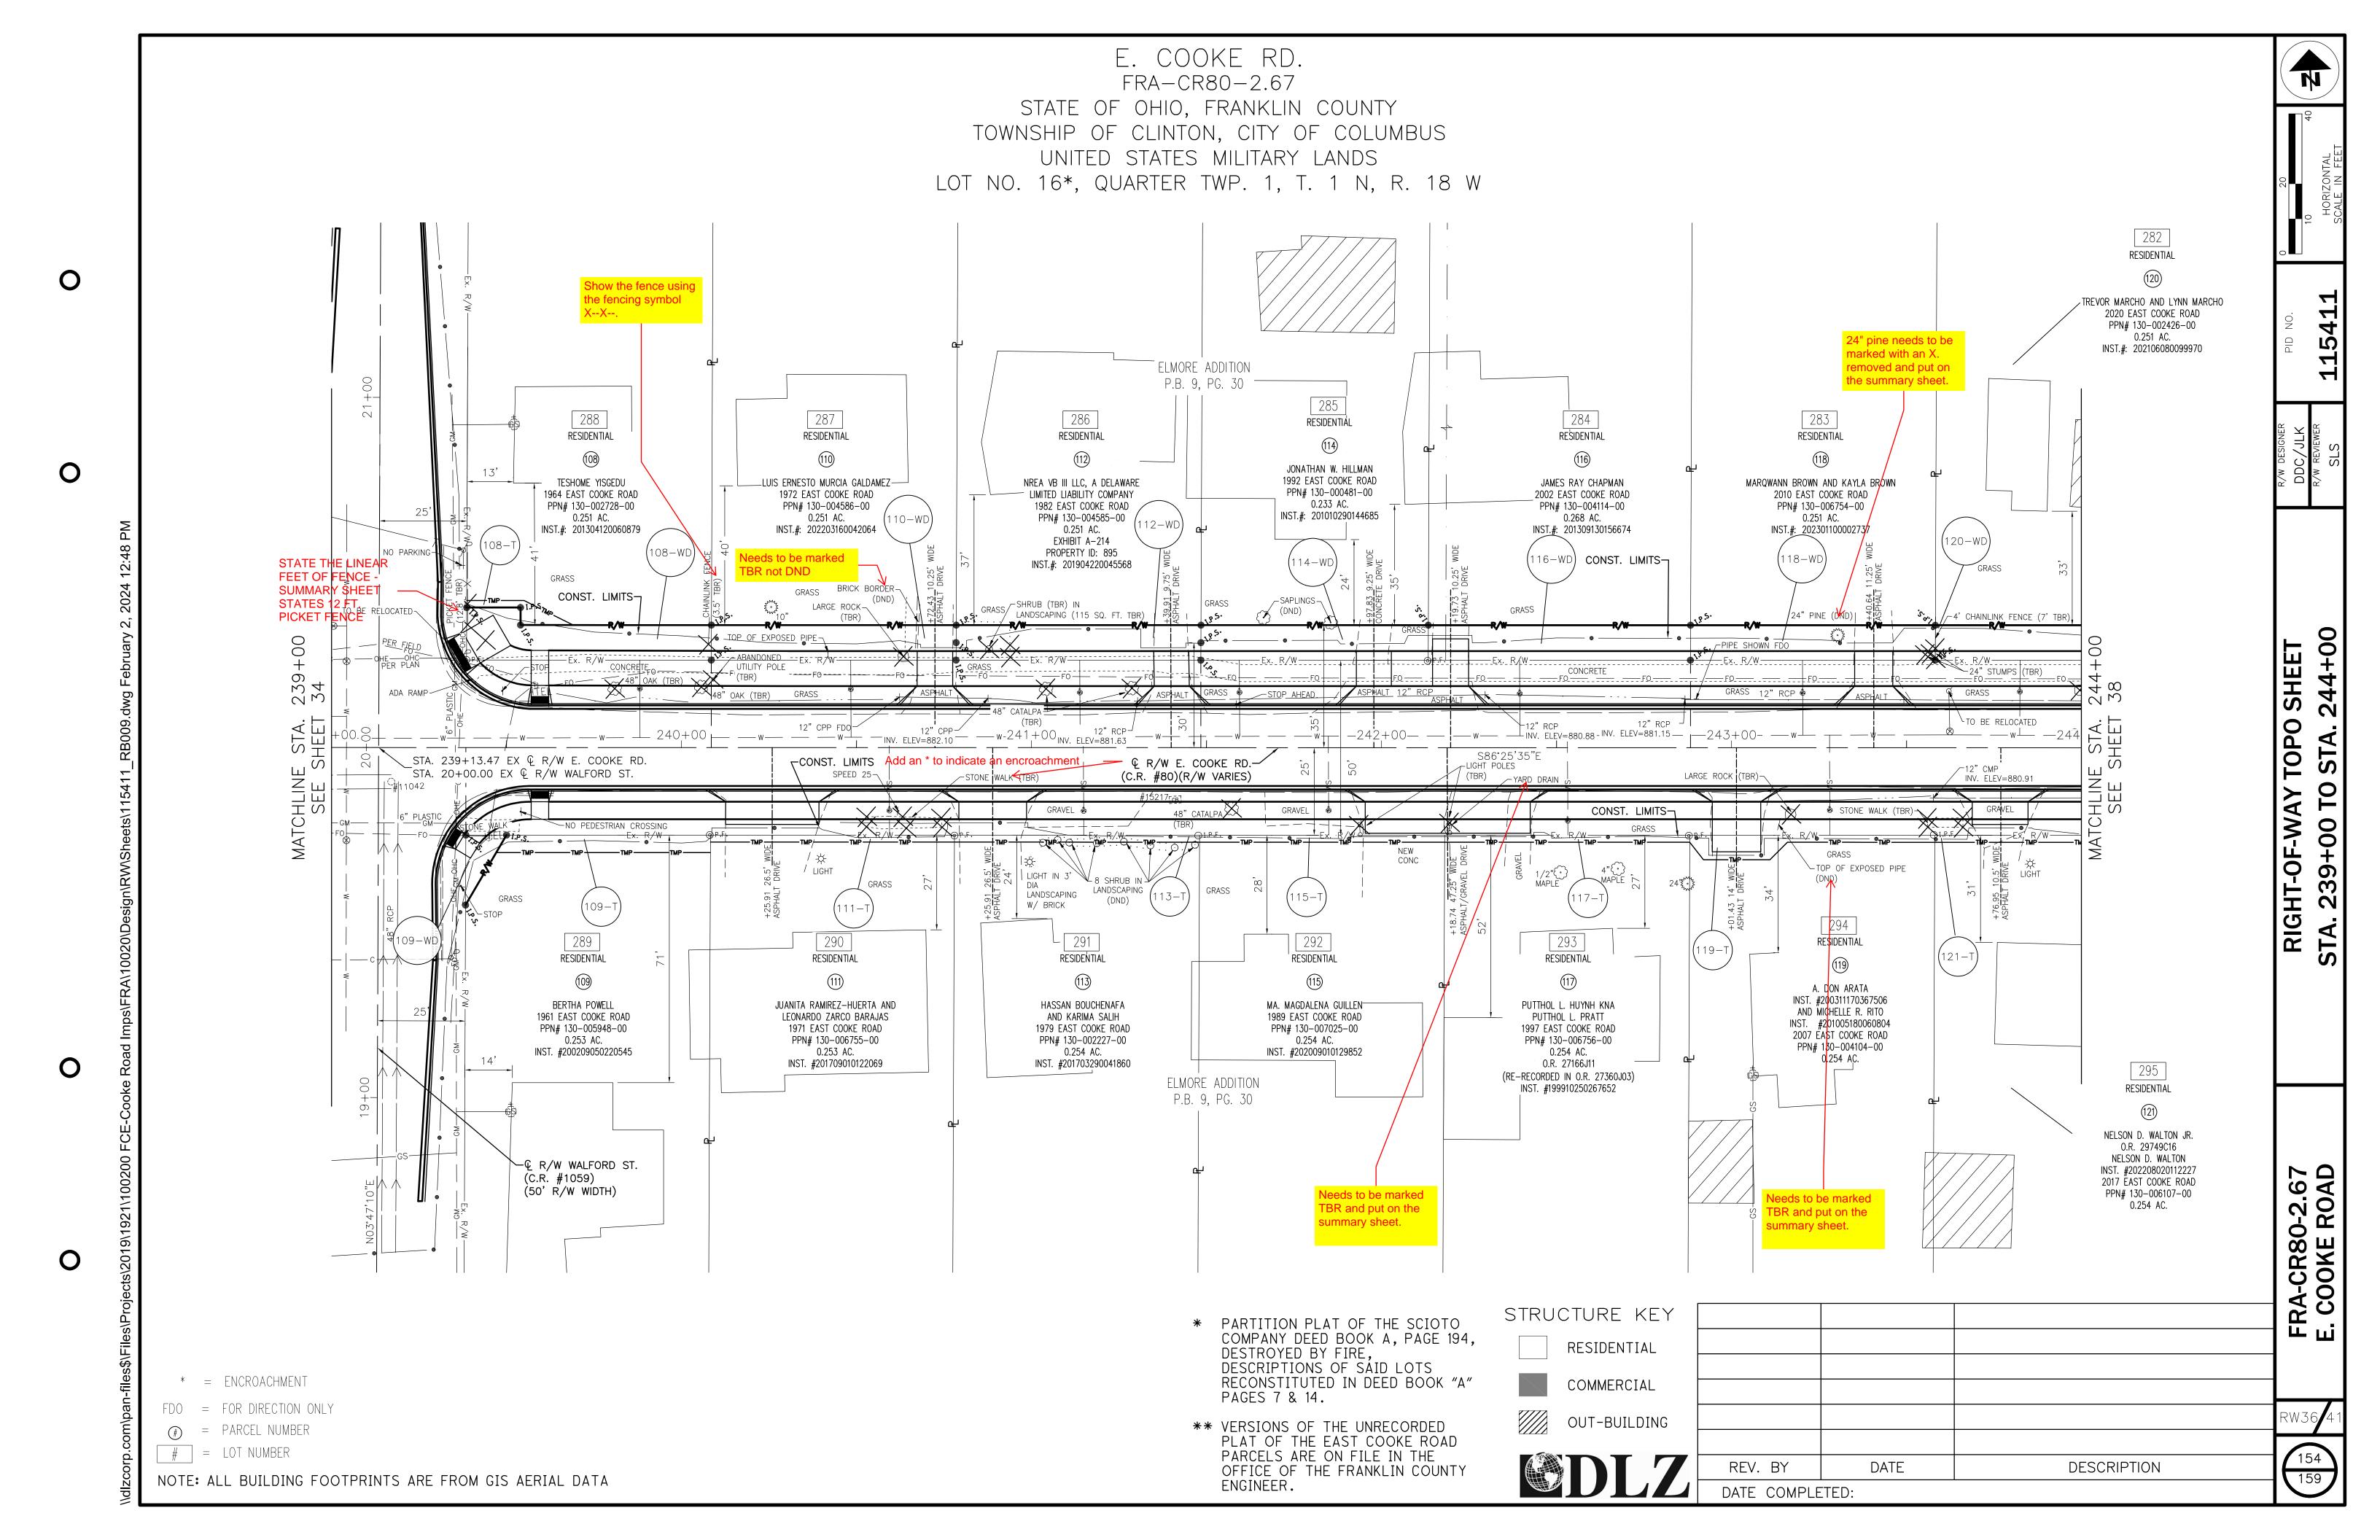

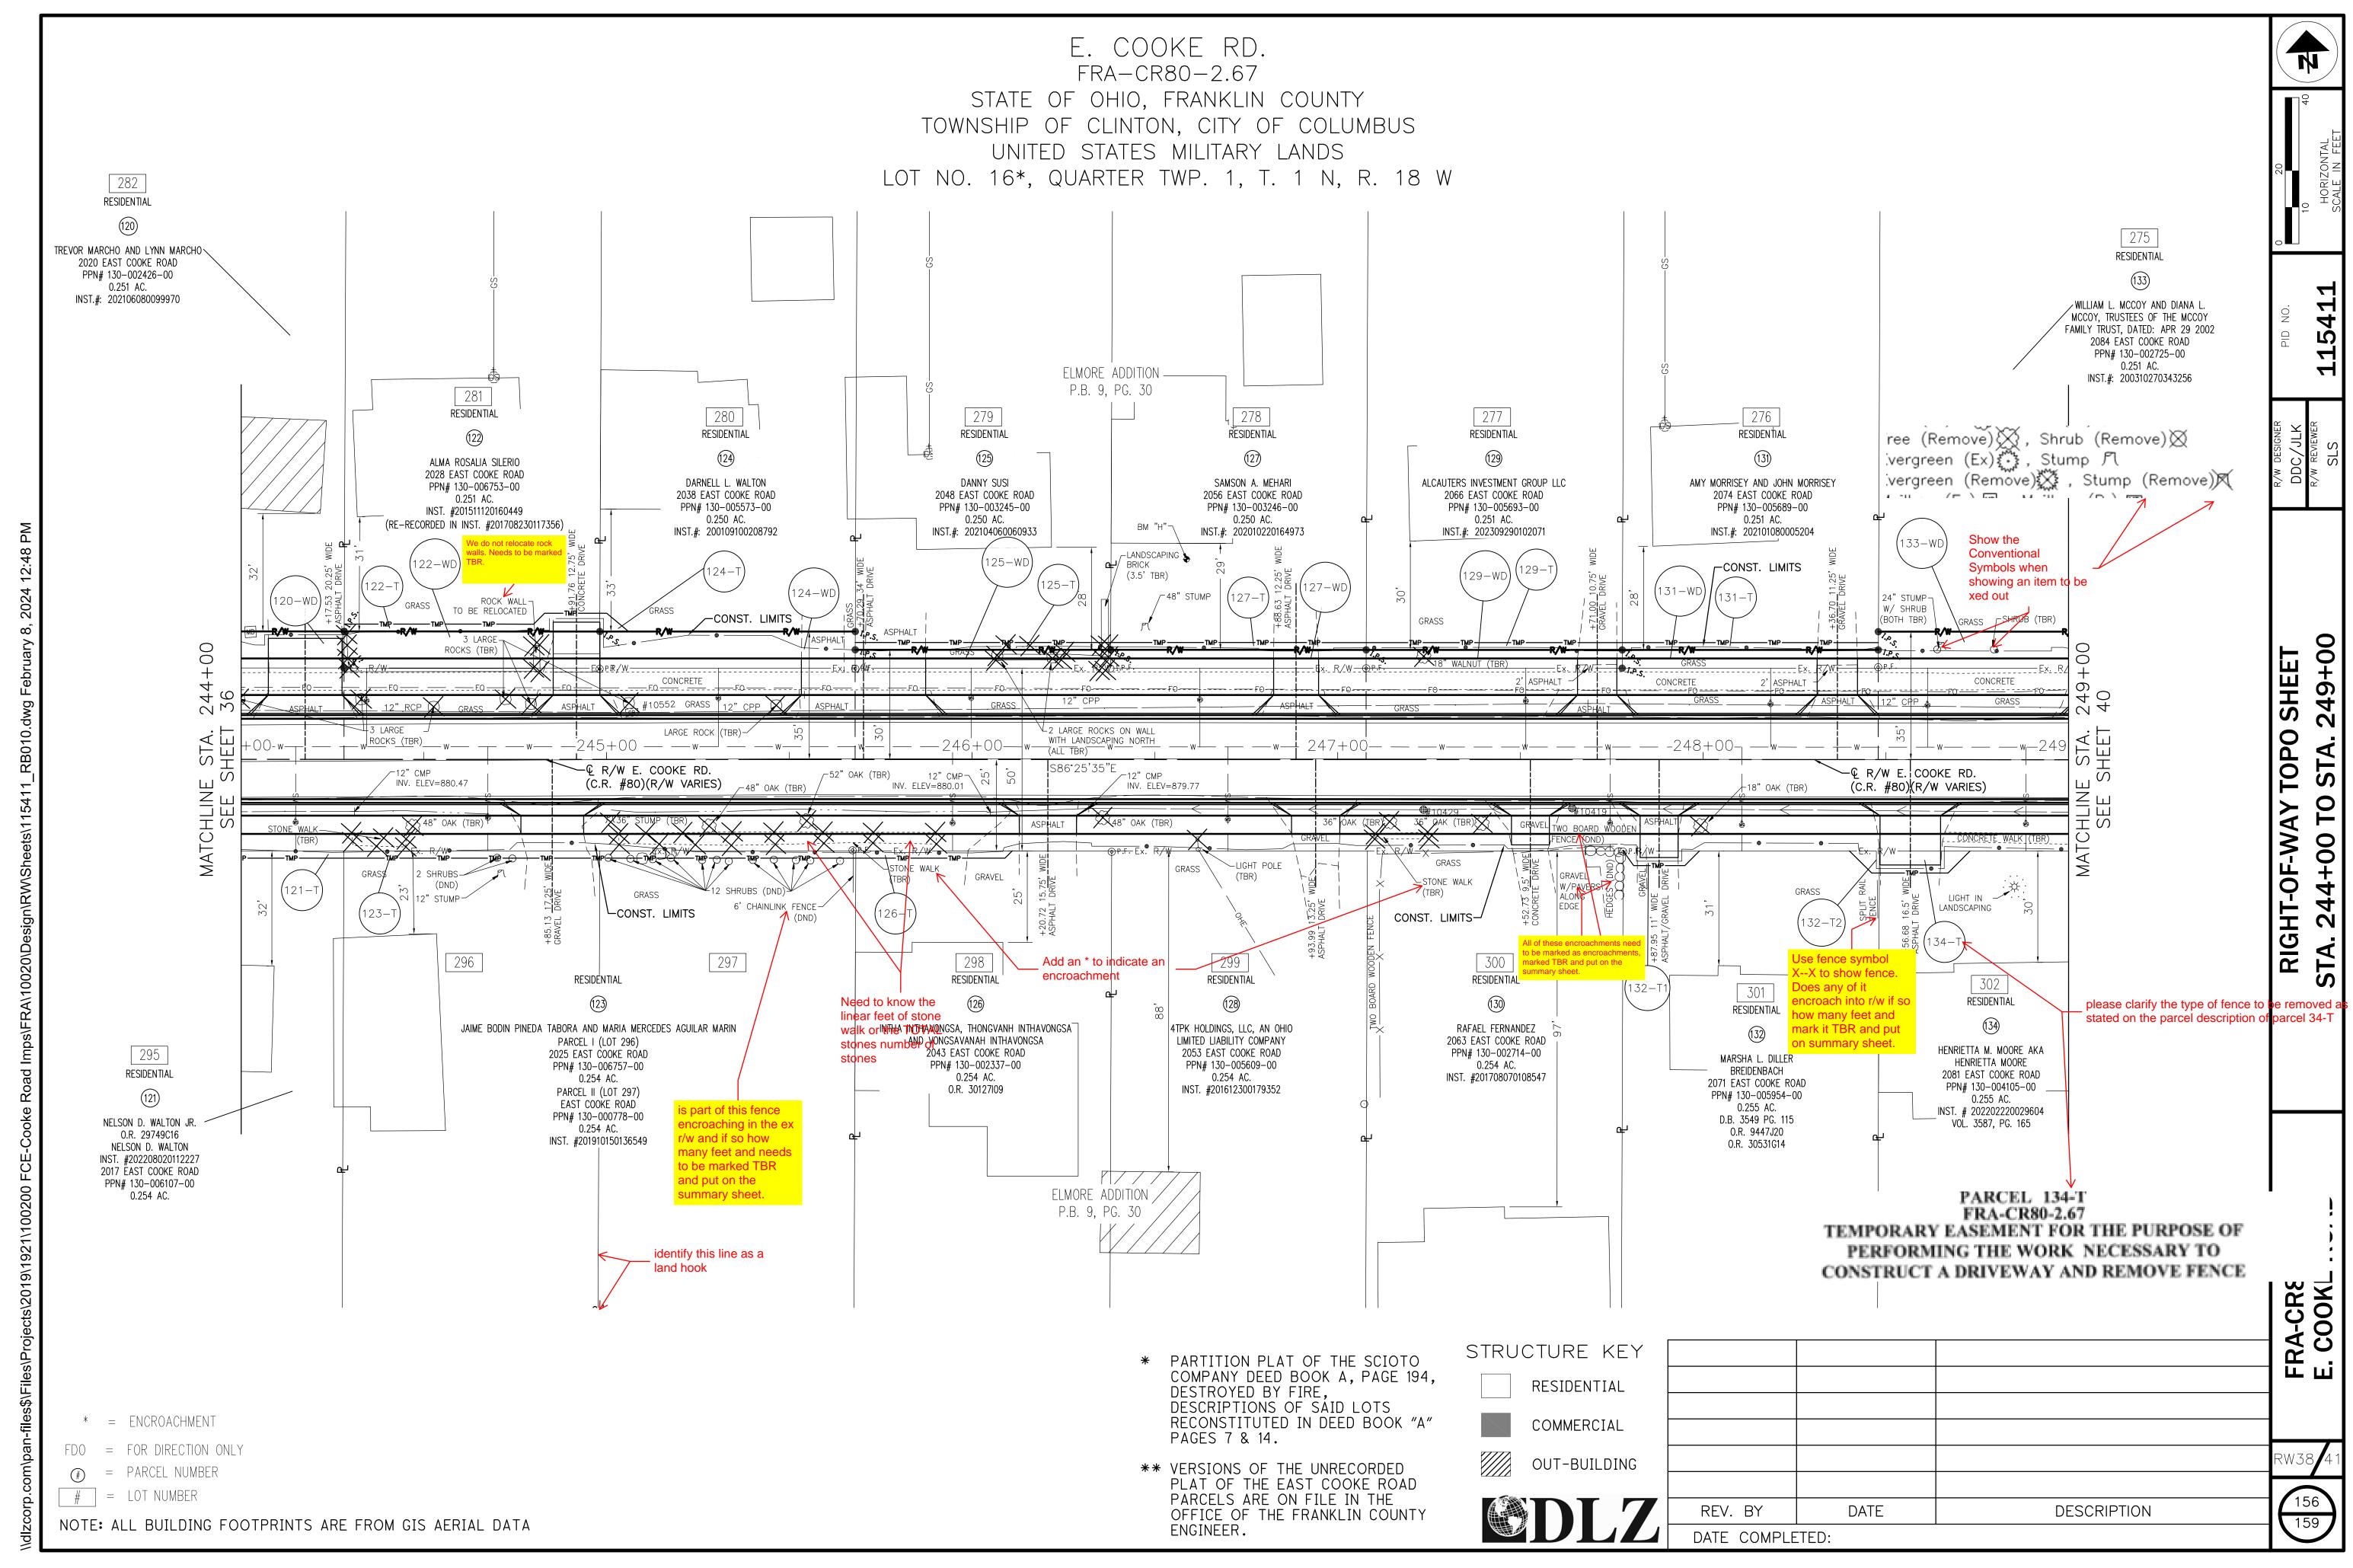

0

Ο

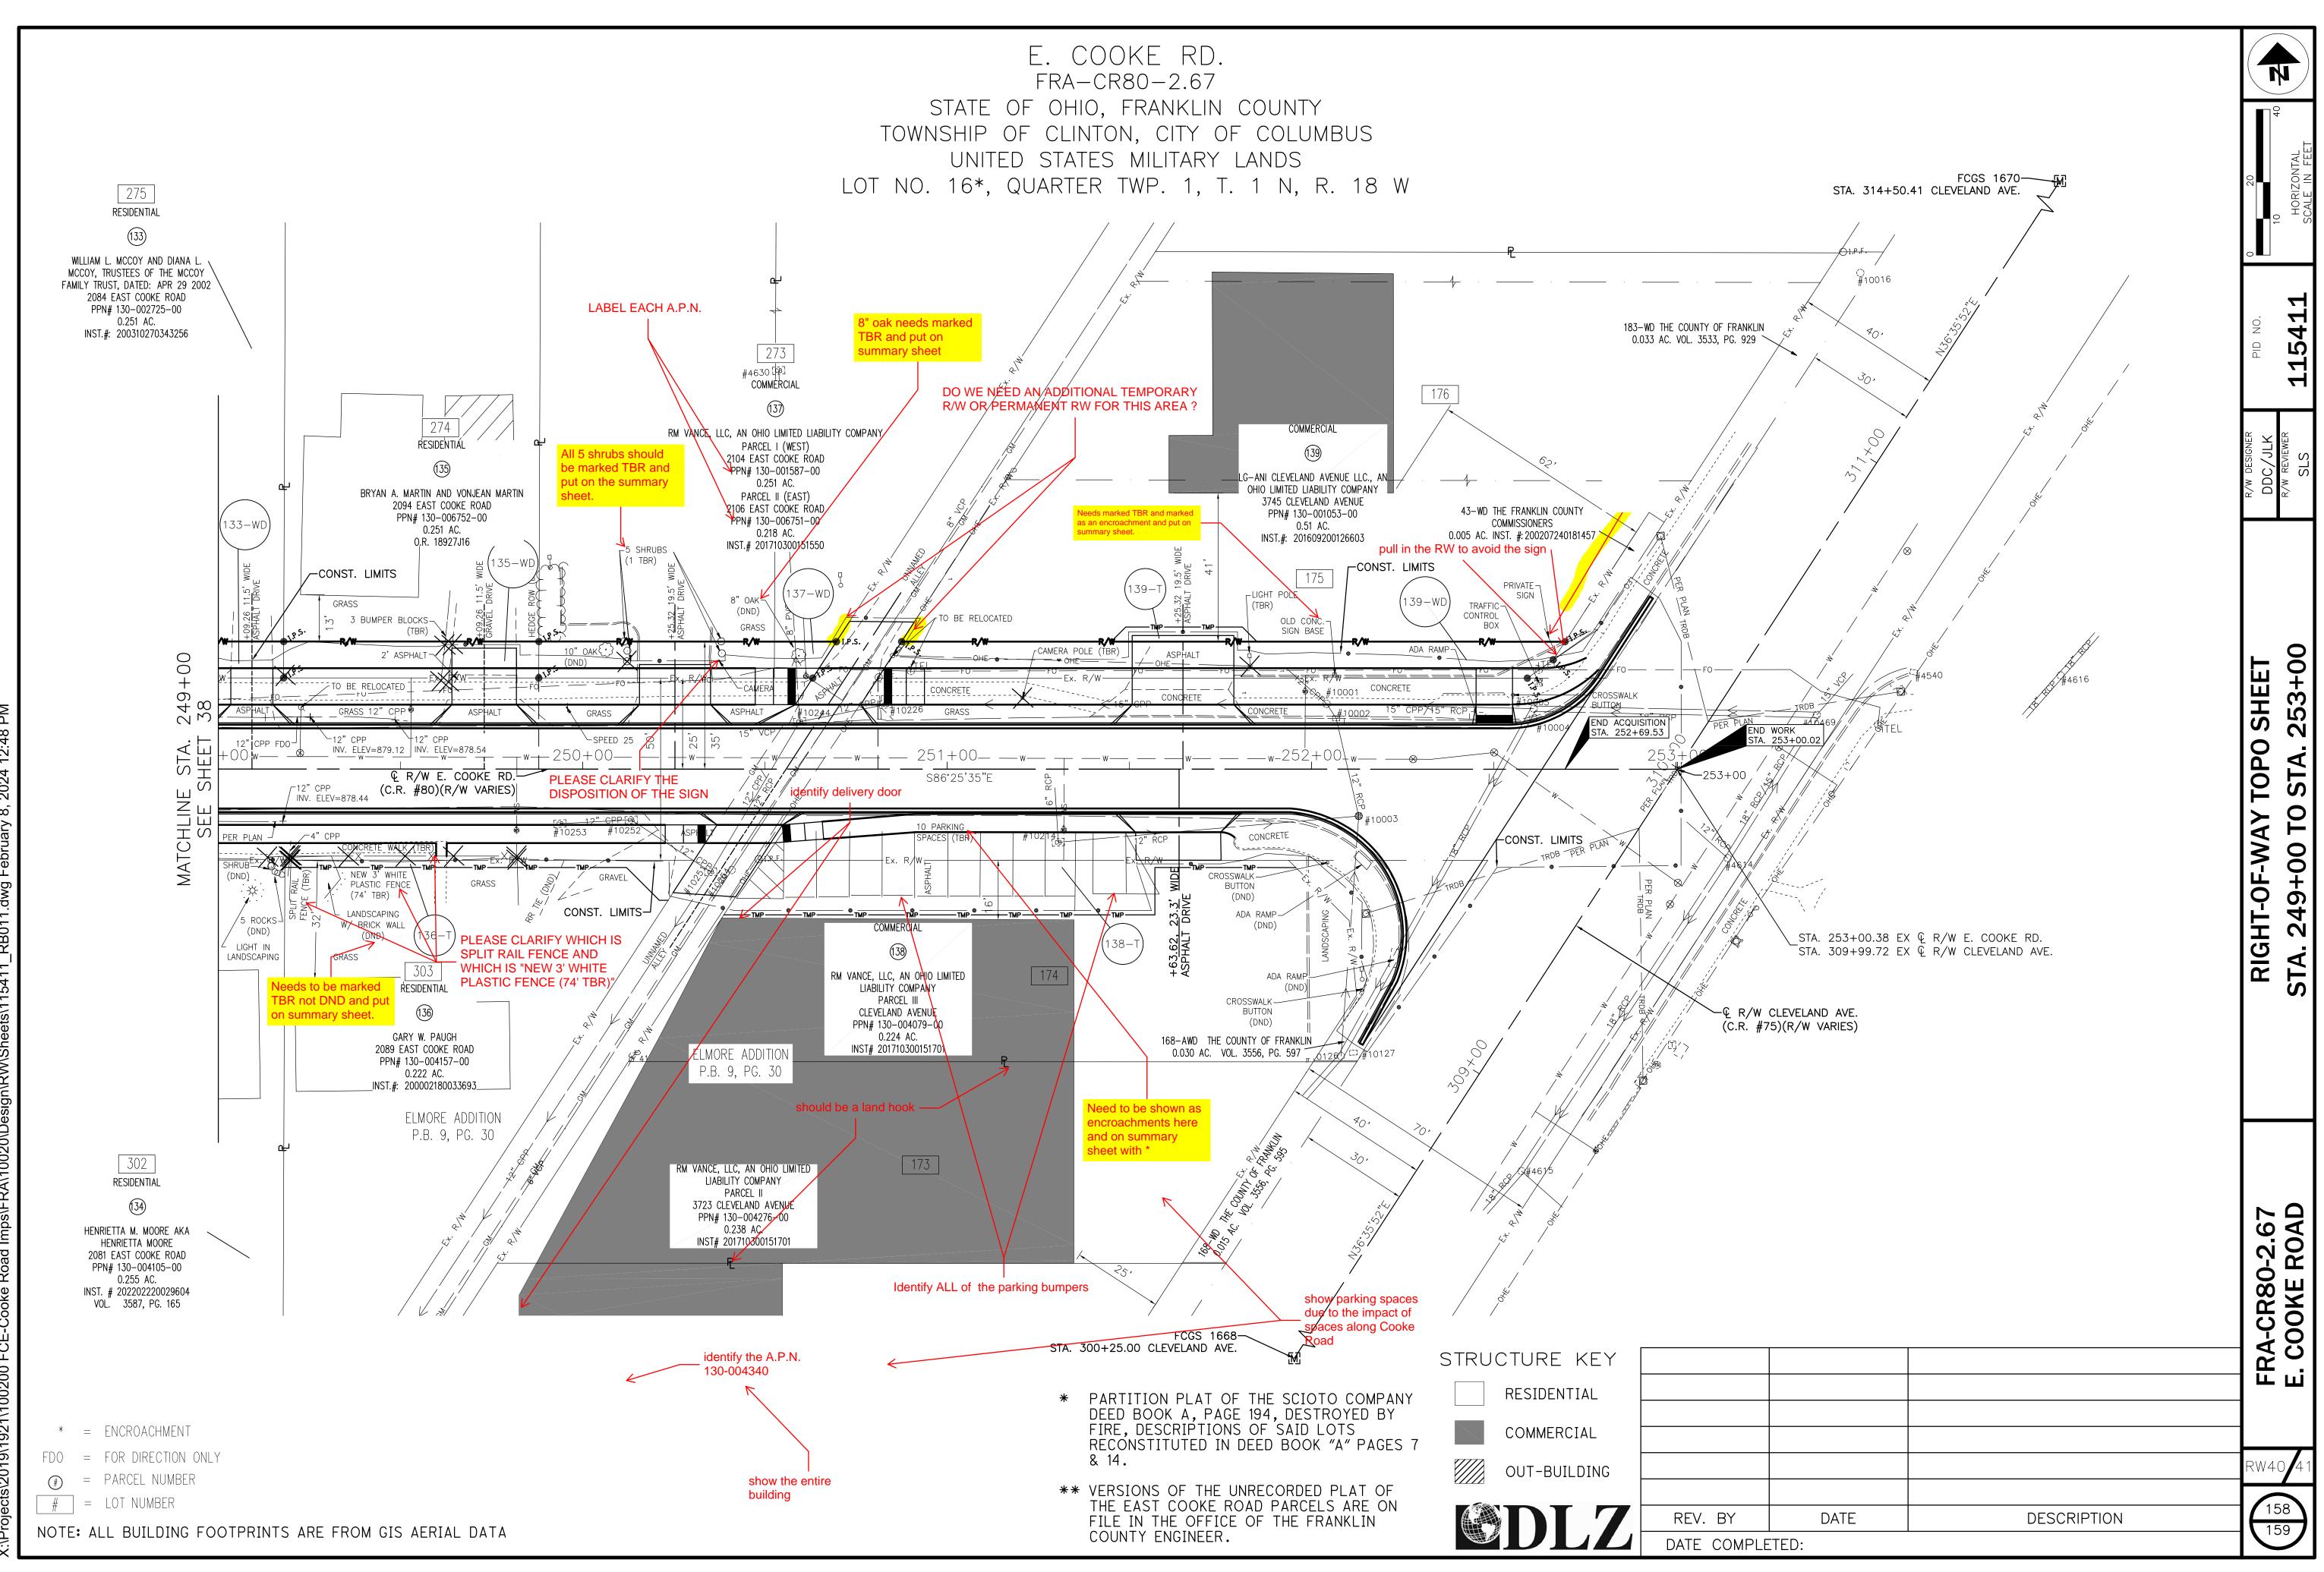


) D

0

0

Ο

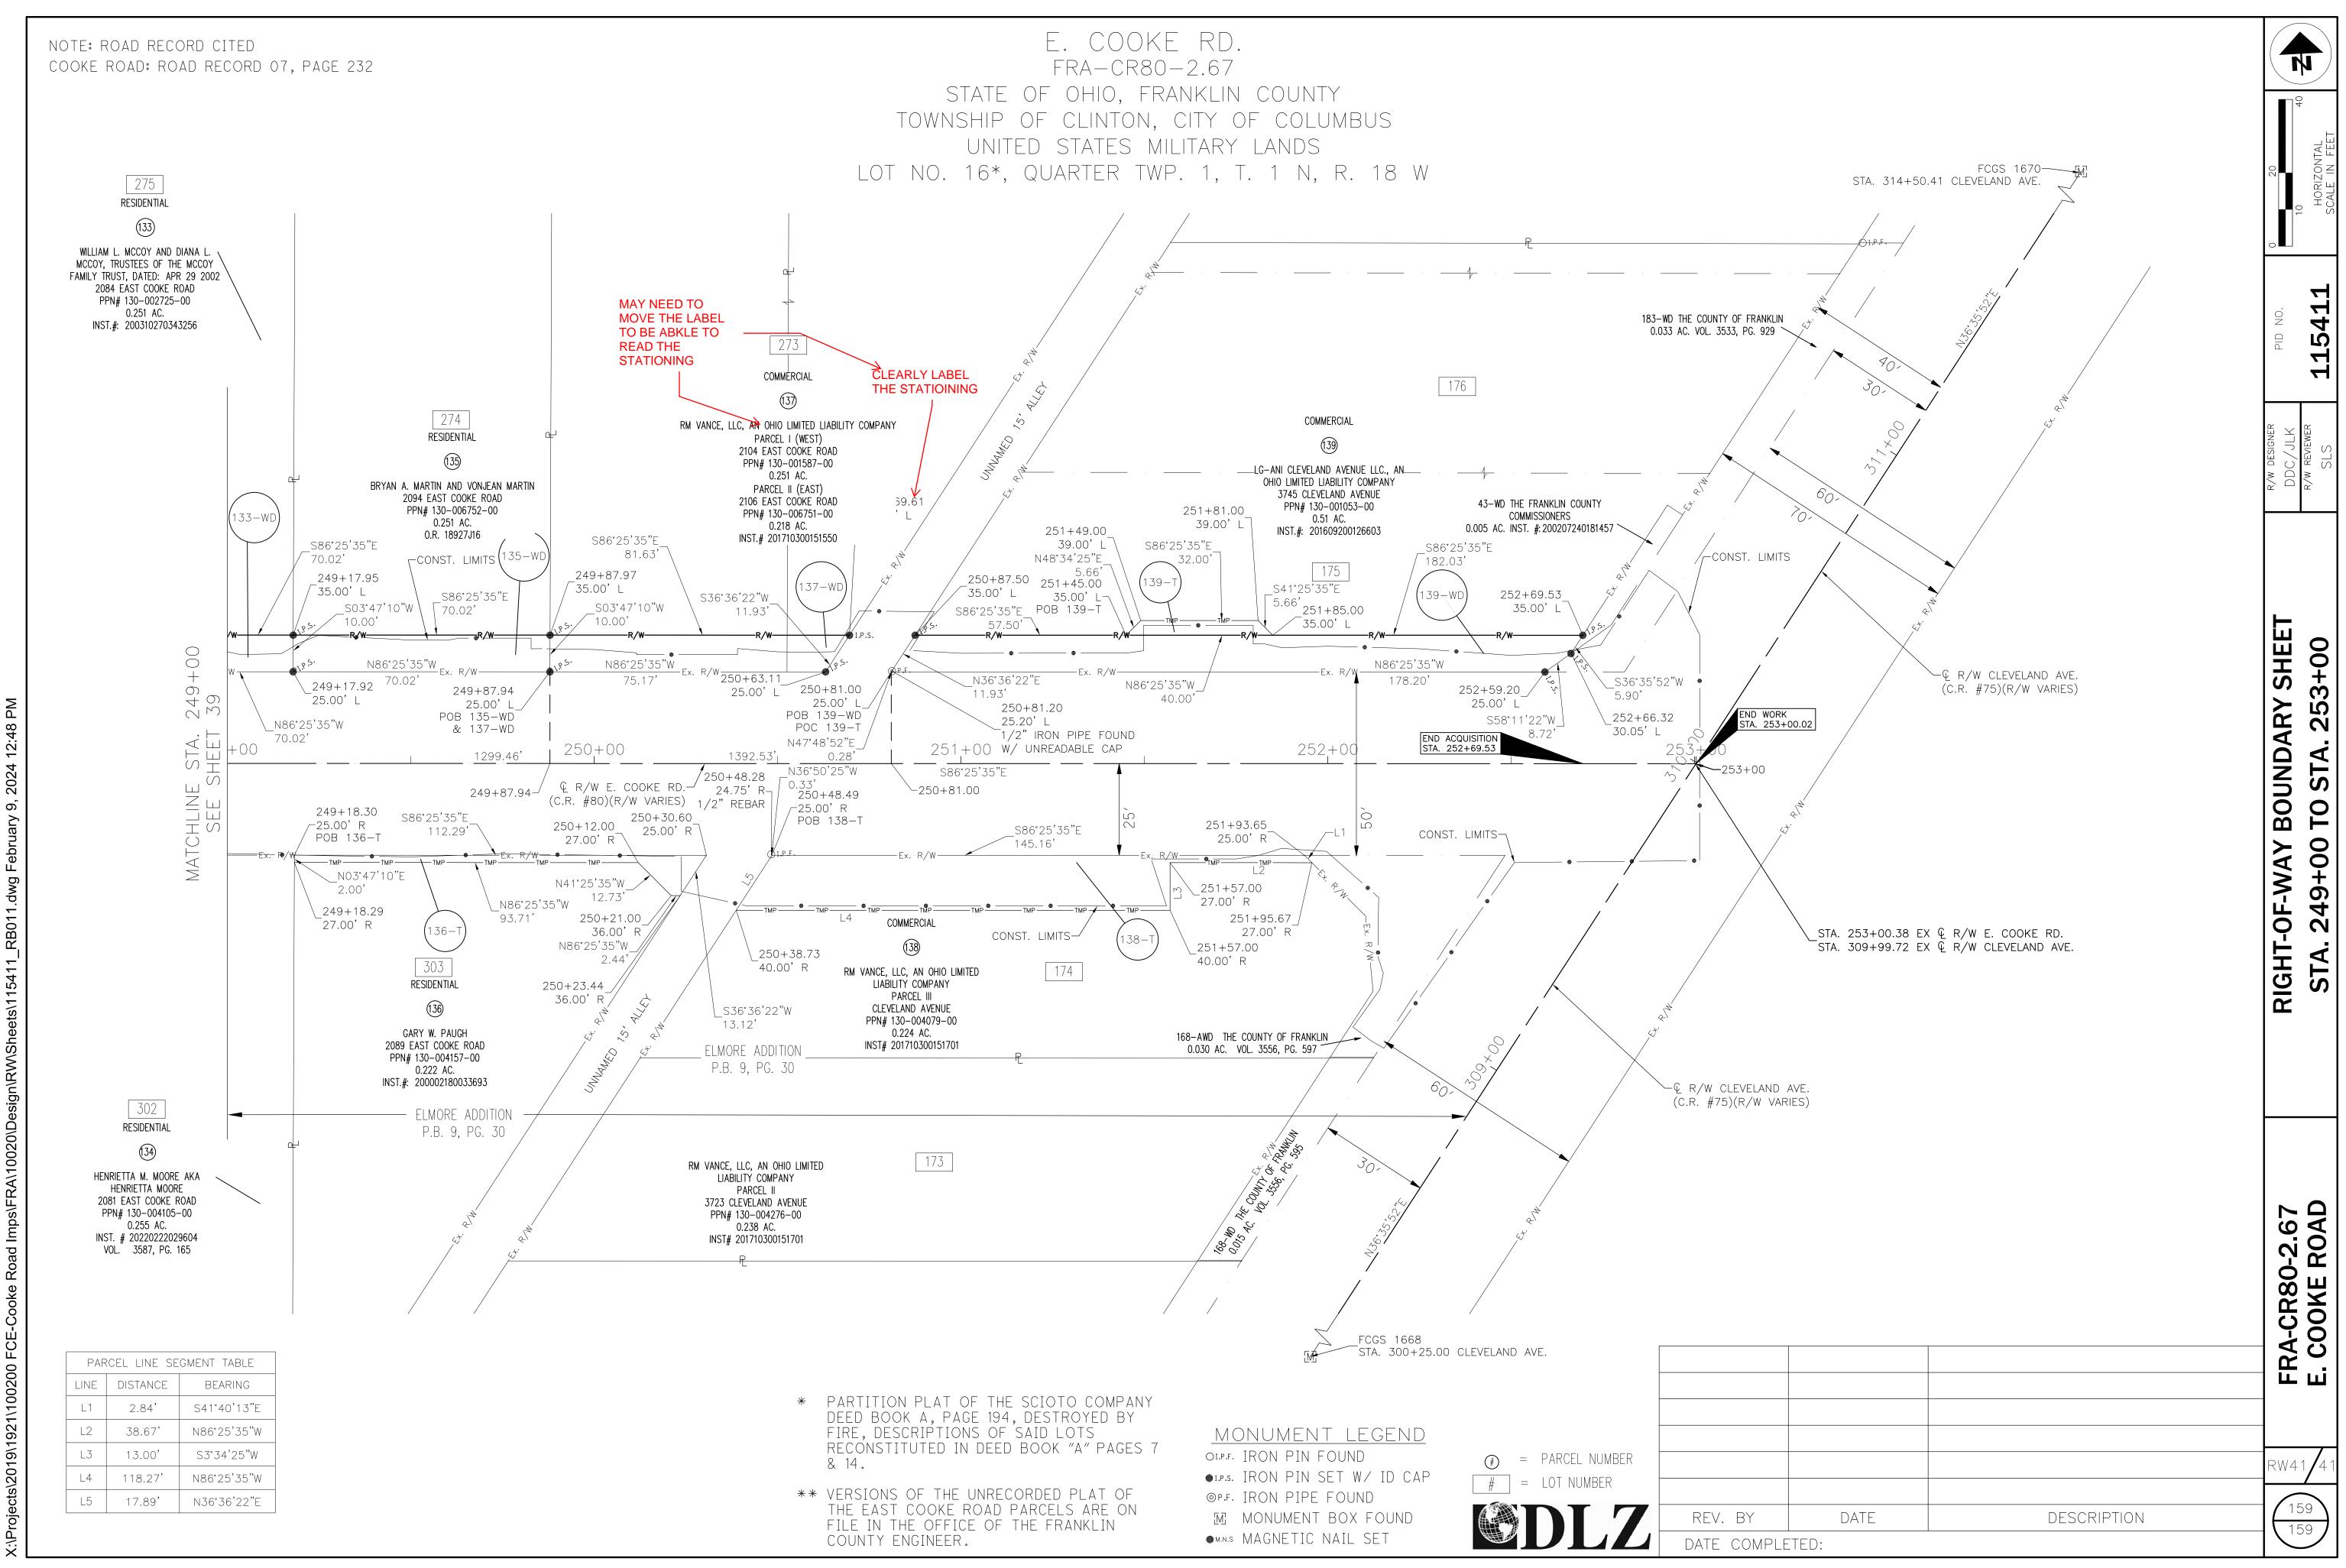

**RBO** ()

Ο

Ο

Ο