



SHOULDER DETAIL
FOR PAVEMENT SLOPES OF 0.010 OR LESS

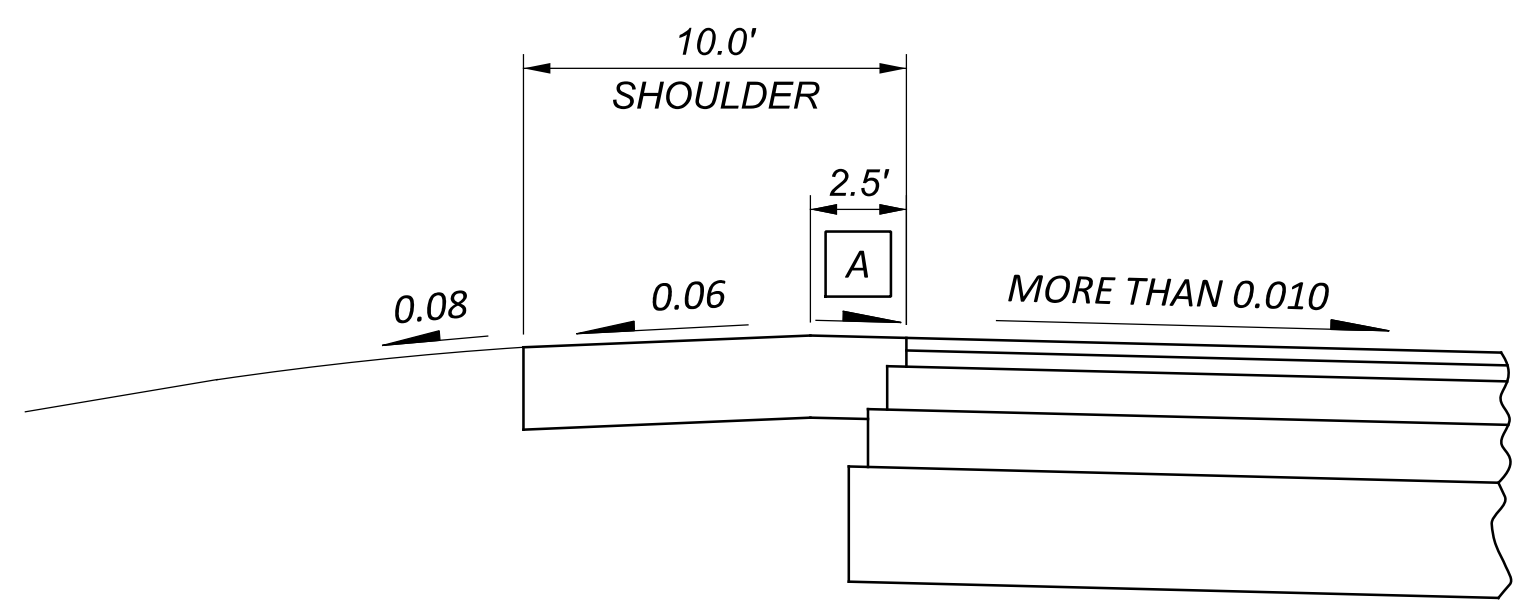


SHOULDER DETAIL
FOR PAVEMENT SLOPES GREATER THAN 0.010

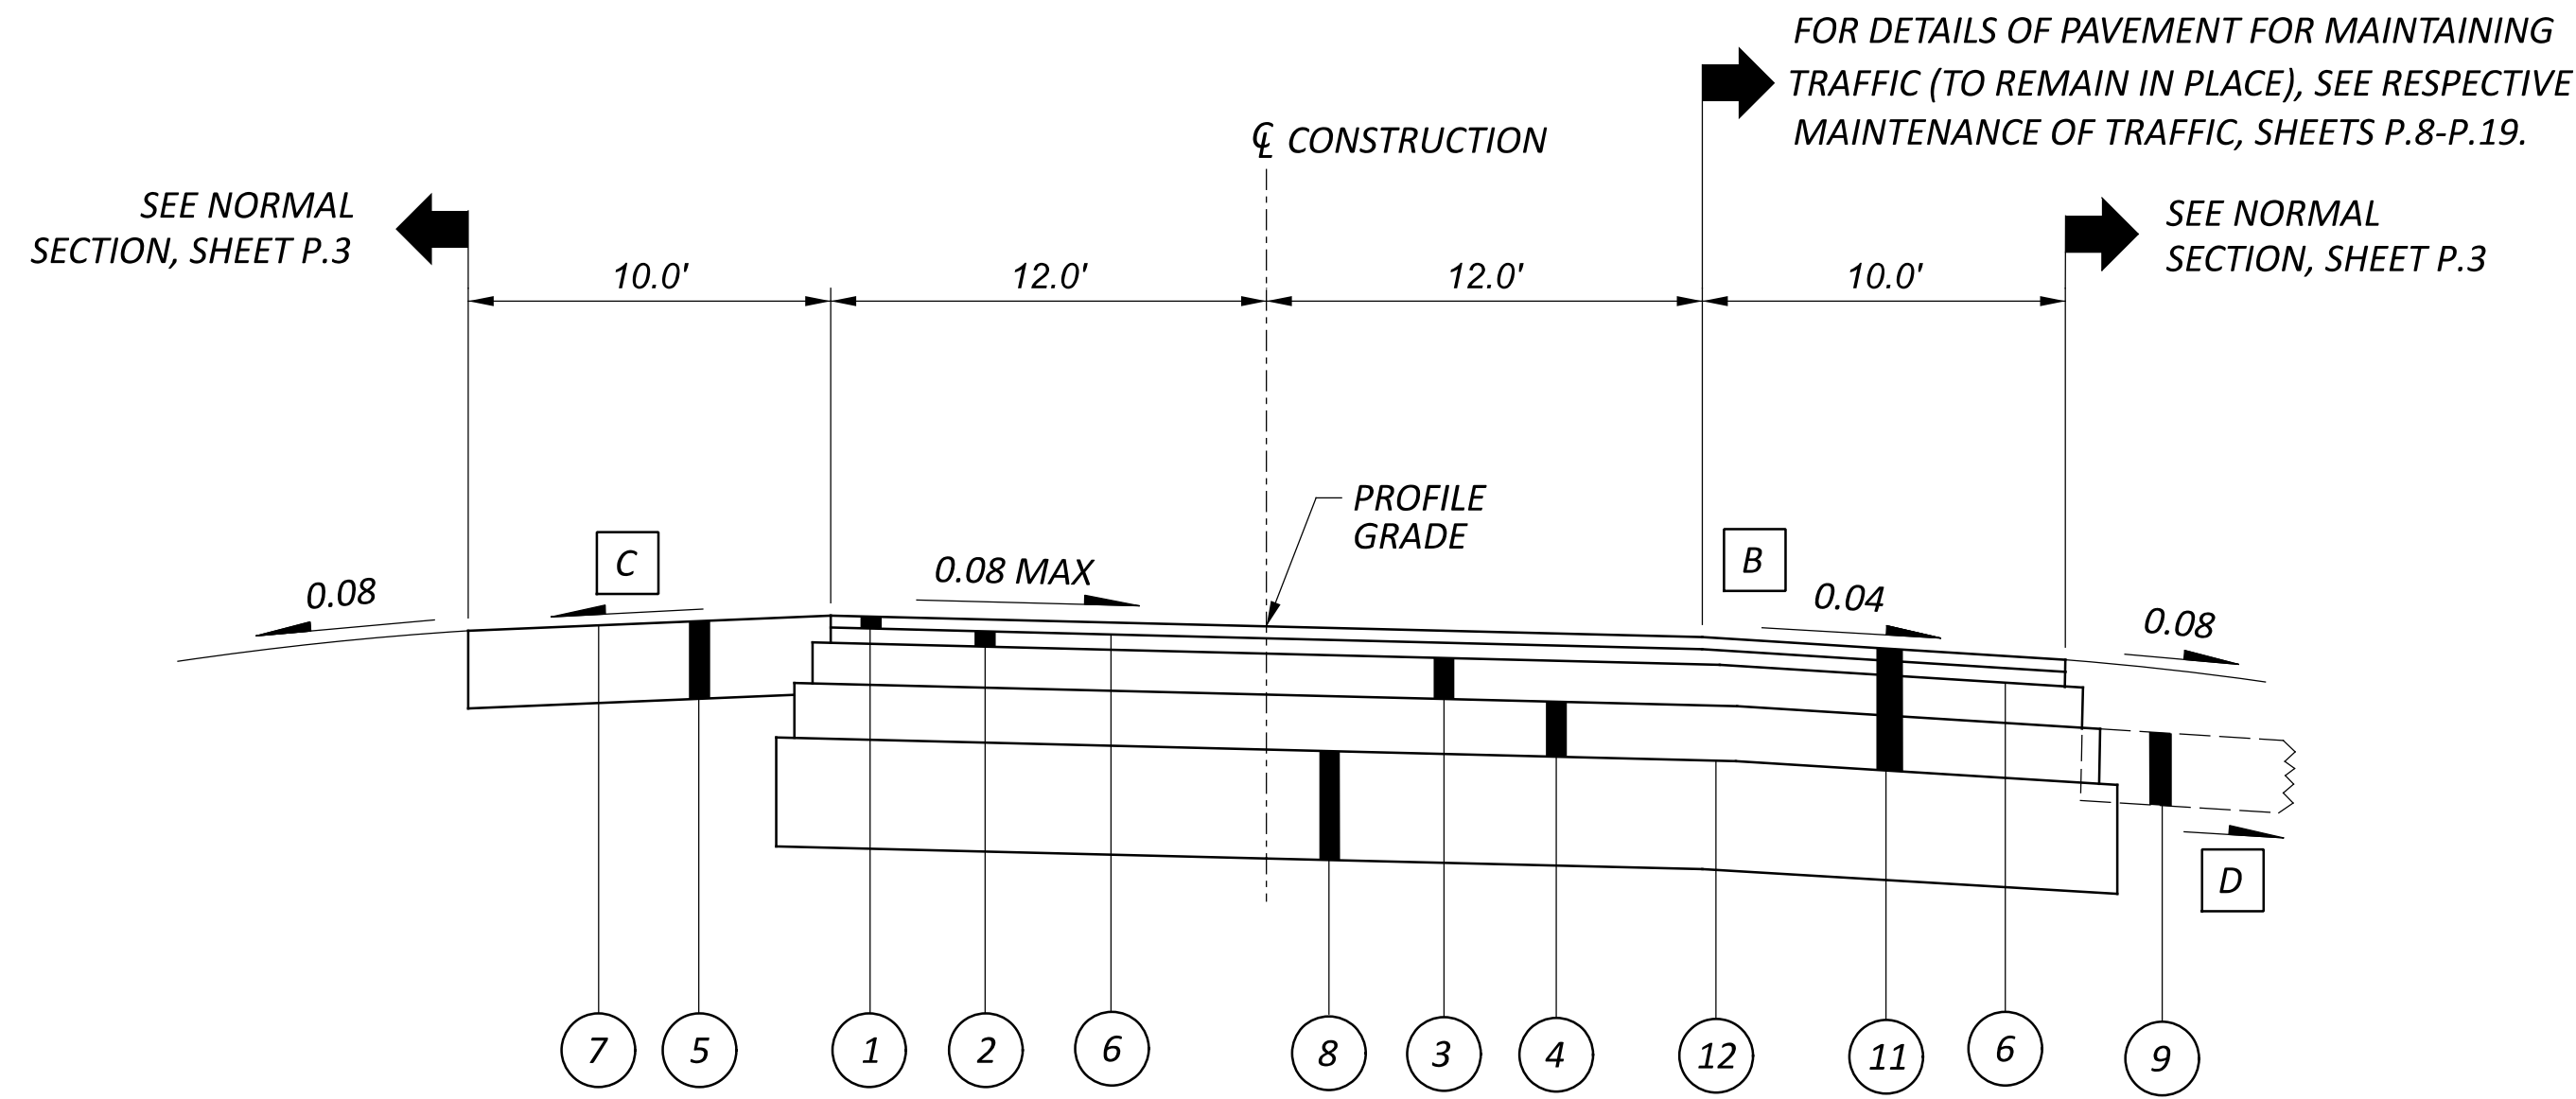

SUPERELEVATED SECTION - U.S. 46

STA. 642+81.37 TO STA. 649+00.00

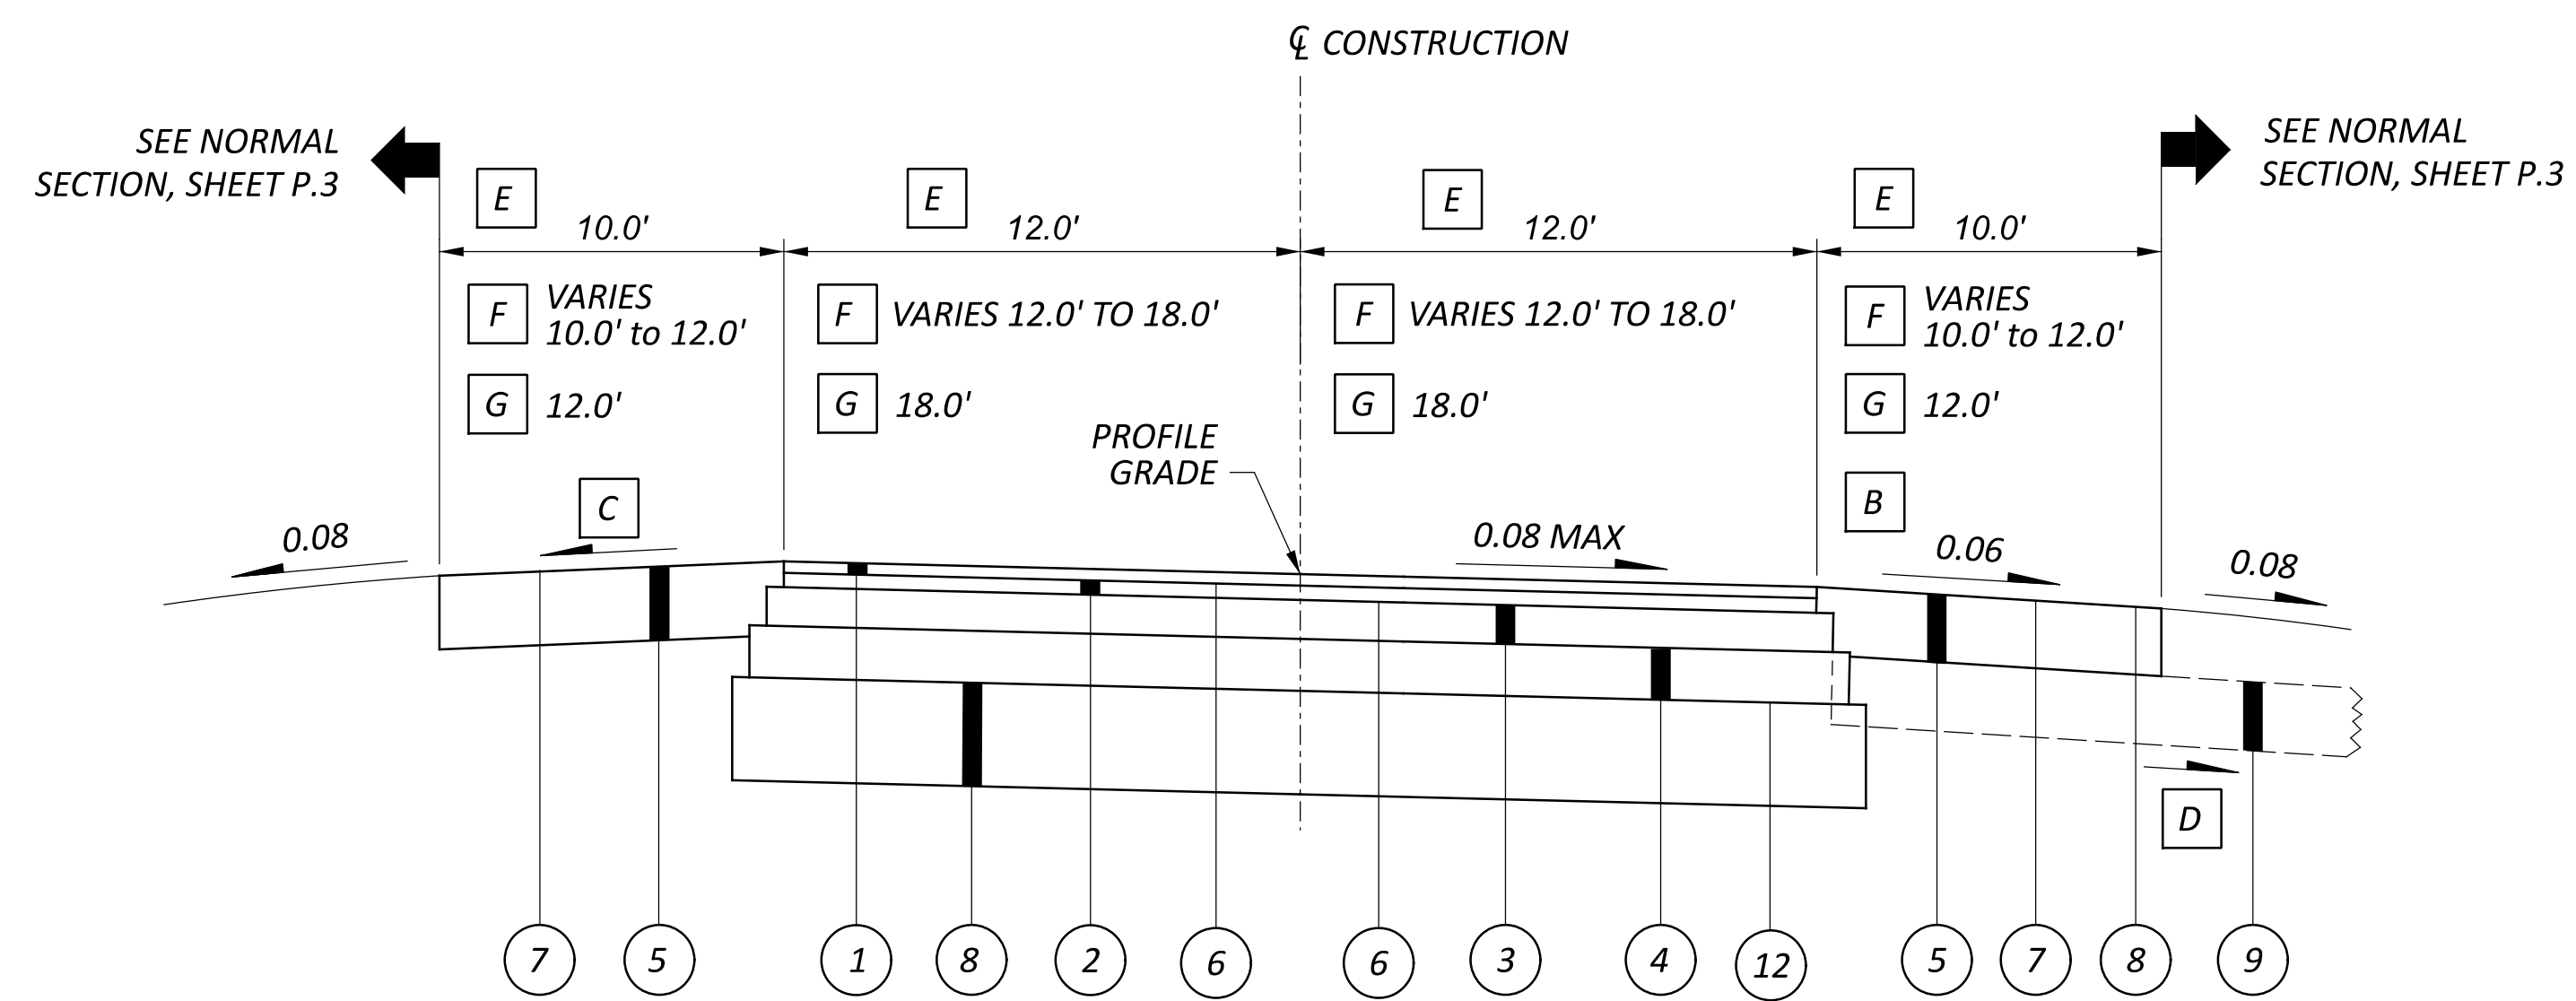

SUPERELEVATED SECTION - U.S. 46

STA. 656+57.63 TO STA. 658+77.85, SEE INTERSECTION
DETAIL ON SHEET P.39.
SEE INTERSECTION DETAIL, SHEET P.39.
FOR PAVEMENT LEGEND, SEE SHEET P.3.
FOR BASE AND SUBBASE STEP DETAIL, SEE SHEET P.3.

- A SAME SLOPE AS PAVEMENT
- B OR PAVEMENT SLOPE WHICHEVER IS GREATER
- C FOR HIGH SIDE SHOULDER SLOPES ON SUPERELEVATED SECTIONS SEE SHOULDER DETAILS, THIS SHEET.
- D 0.04 MIN., 0.08 DESIRABLE
- E Sta. 649+00.00 to Sta. 651+45.03
- F Sta. 651+45.03 to Sta. 654+75.03
- G Sta. 654+75.03 to Sta. 658+77.85

