



**SUPERELEVATED SECTION - U.S. 46**

- E STA. 658+77.85 TO STA. 659+27.03
- F STA. 659+27.03 TO STA. 660+20.37

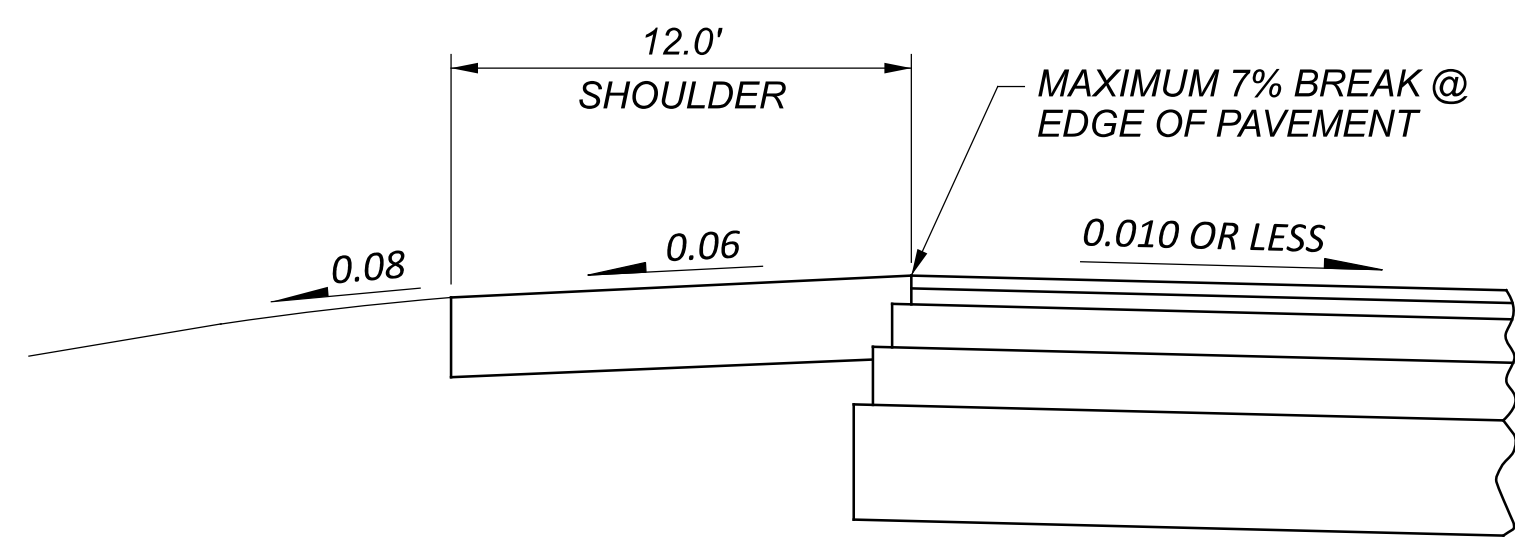


**SHOULDER DETAIL**  
FOR PAVEMENT SLOPES OF 0.010 OR LESS

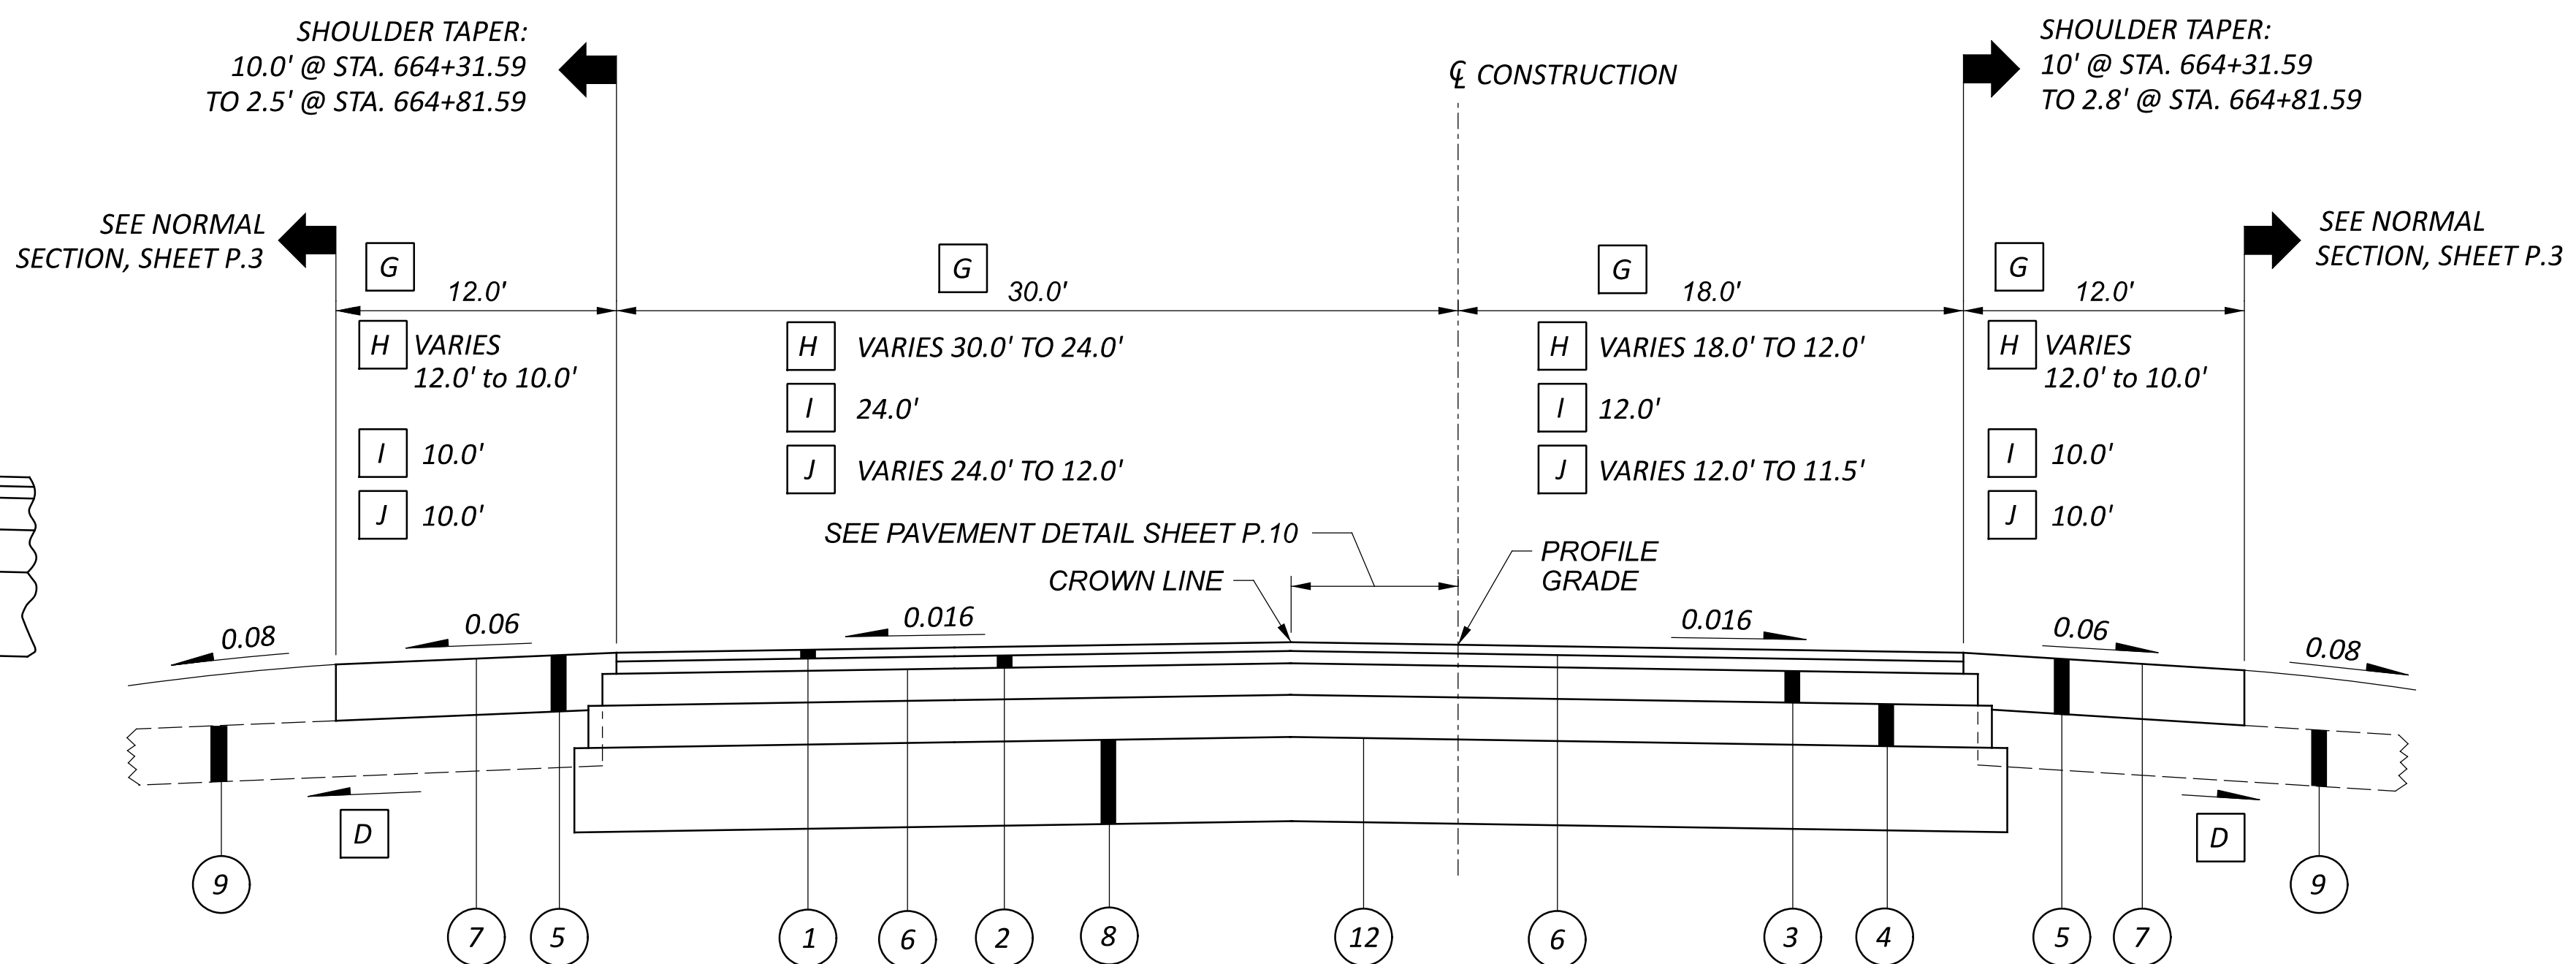

**NORMAL SECTION - U.S. 46**

- G STA. 660+20.37 TO STA. 660+51.59
- H STA. 660+51.59 TO STA. 663+81.59
- I STA. 663+81.59 TO STA. 664+31.59
- J STA. 664+31.59 TO STA. 664+81.59

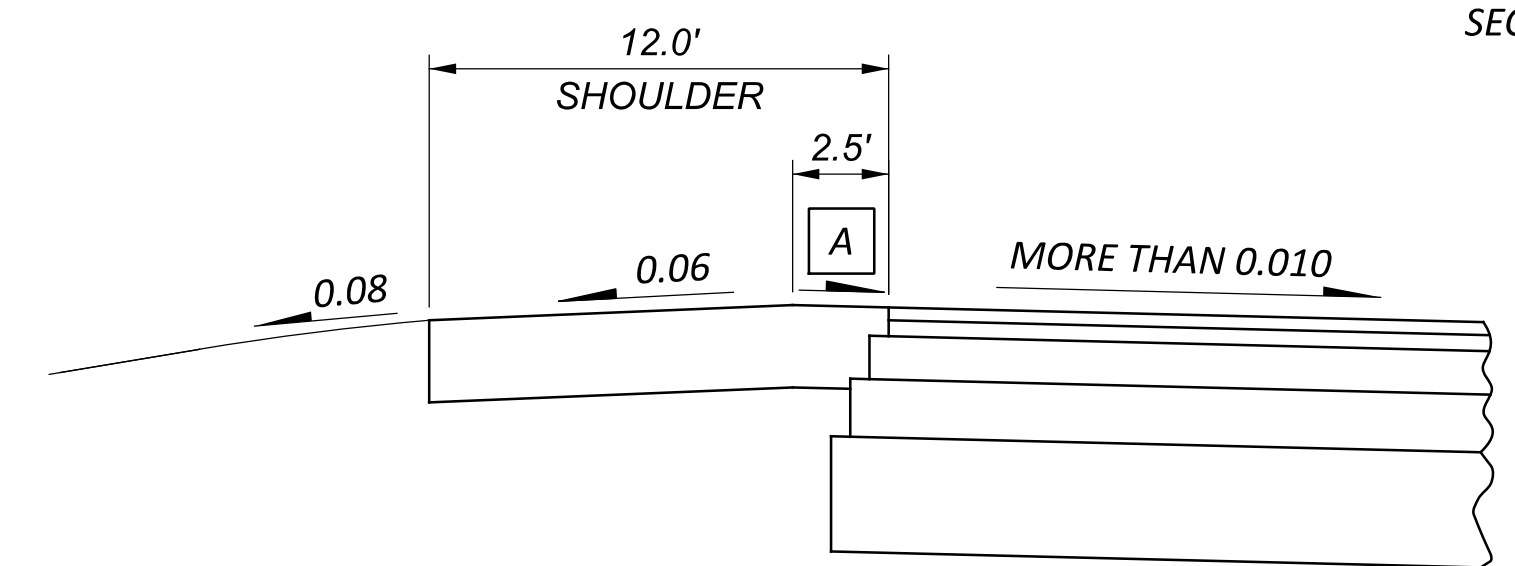

**SHOULDER DETAIL**  
FOR PAVEMENT SLOPES OF MORE THAN 0.010

- A SAME SLOPE AS PAVEMENT
- B 0.06 OR SAME SLOPE AS PAVEMENT WHICHEVER IS GREATER
- C FOR HIGH SIDE SHOULDER SLOPES ON SUPERELEVATED SECTIONS SEE SHOULDER DETAILS, THIS SHEET.
- D 0.04 MIN., 0.08 DESIRABLE

FOR PAVEMENT LEGEND SEE SHEET P.3.  
FOR BASE AND SUBBASE STEP DETAIL SEE SHEET P.3.

TYPICAL SECTIONS - U.S. 46

DESIGN AGENCY



DESIGNER  
VTA

REVIEWER

AXV 01/17/25

PROJECT ID

130401

SHEET TOTAL

P.5 86