




ROAD FOR MAINTAINING TRAFFIC PAVEMENT EDGE ELEVATIONS		
11' LEFT	STATION	11' RIGHT
MEET EXISTING	5+65	MEET EXISTING
846.84	5+75	847.72
845.60	6+00	846.23
844.52	6+25	844.90
843.57	6+50	843.71
842.75	6+75	842.67
842.06	7+00	841.78
841.51	7+25	841.05
841.10	7+50	840.45
840.84	7+75	839.99
840.54	8+00	839.85
840.36	8+25	839.88
840.32	8+50	840.02
840.42	8+75	840.23
840.66	9+00	840.58
841.07	9+25	841.07
841.70	9+50	841.70
842.48	9+75	842.48
843.40	10+00	843.40
844.46	10+25	844.46
845.66	10+50	845.66
847.01	10+75	847.01
848.49	11+00	848.49
850.08	11+25	850.08
851.58	11+50	851.54
852.99	11+75	852.84
854.21	12+00	853.98
855.25	12+25	854.95
856.10	12+50	855.76
856.75	12+75	856.41
857.13	13+00	857.01
857.33	13+25	857.45
MEET TAPER SECTION	13+50	MEET TAPER SECTION

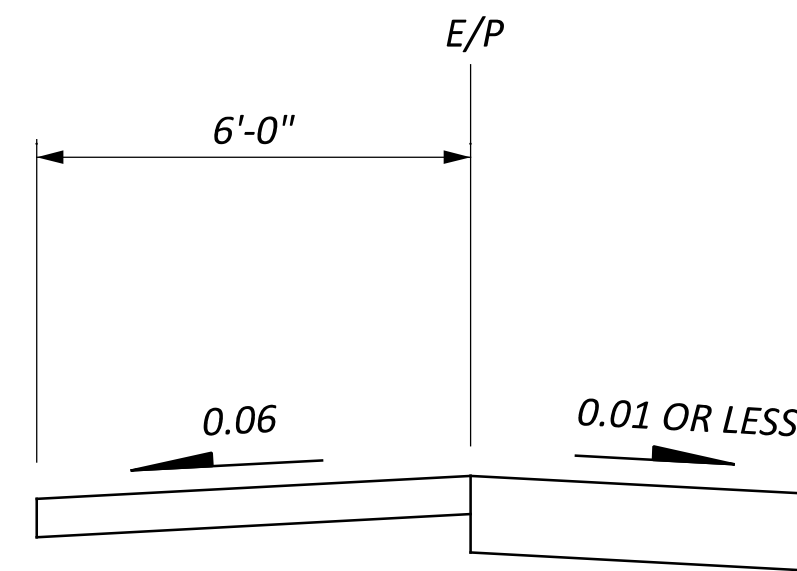

DETAIL "A"

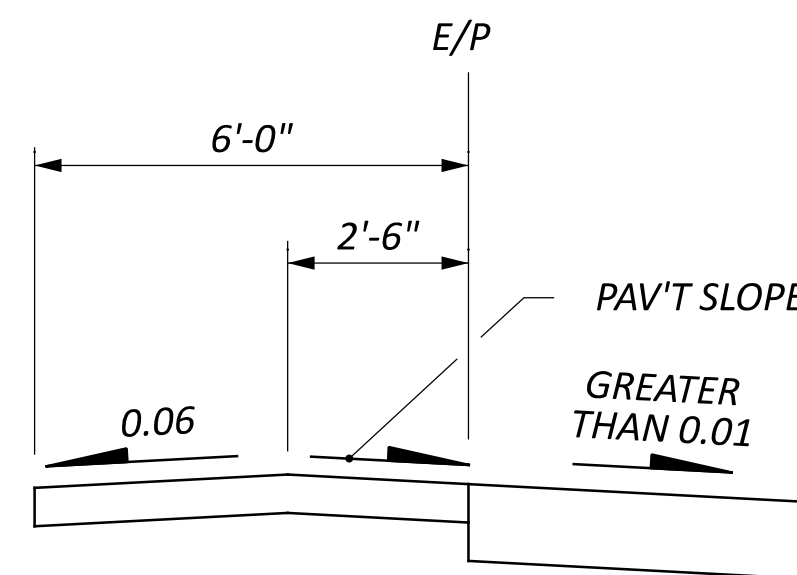


DETAIL "B"

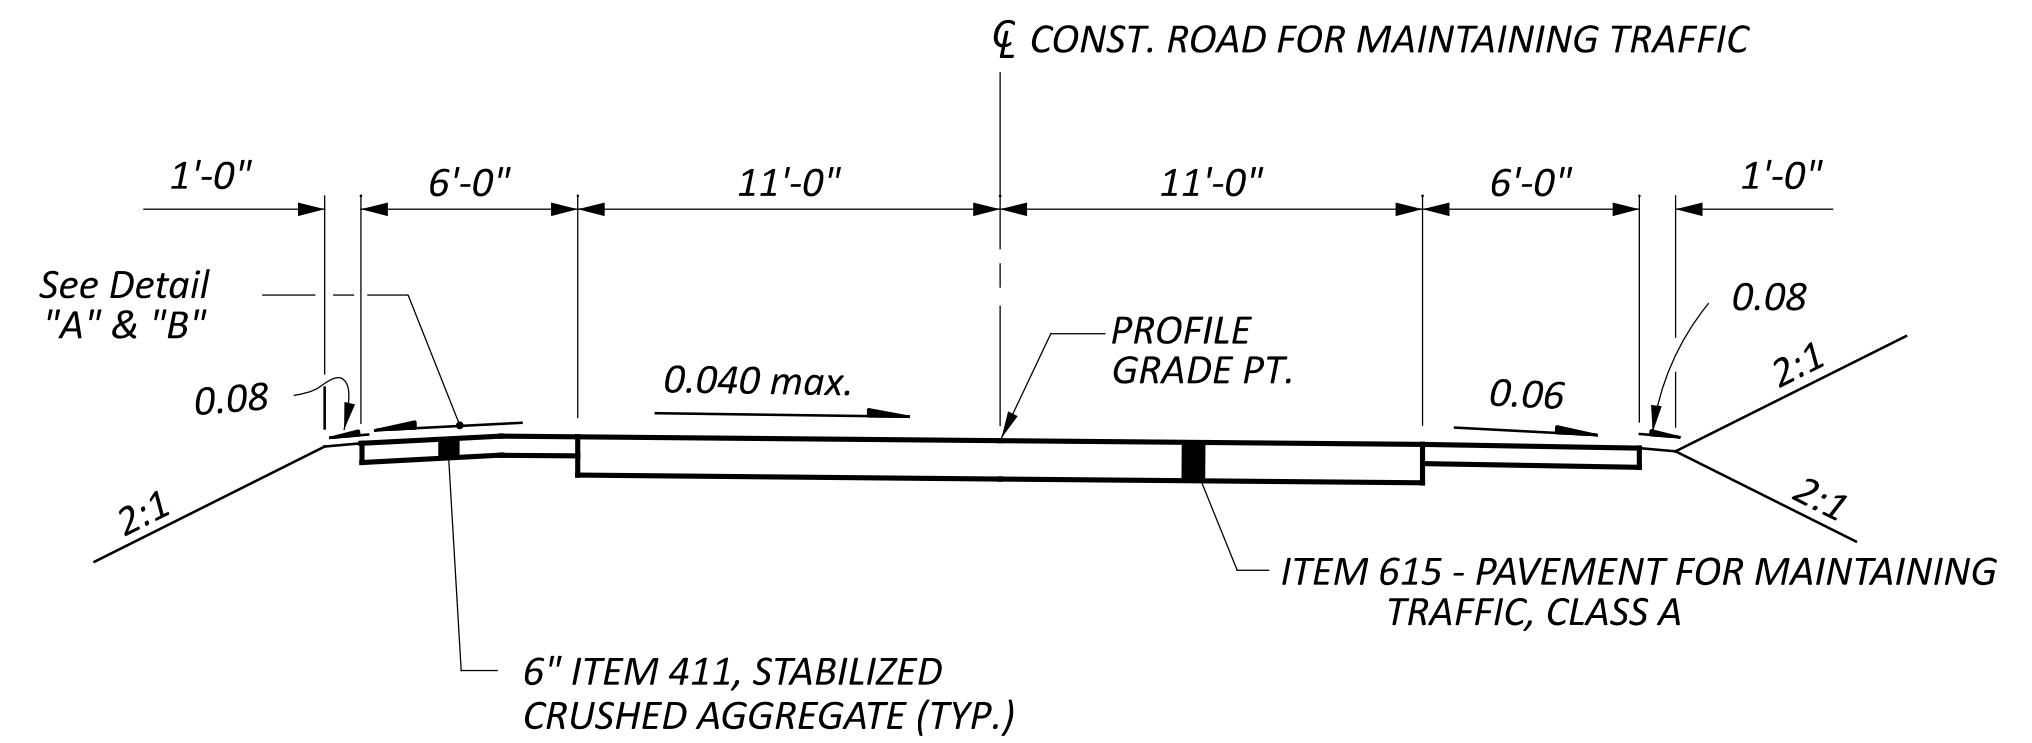


SUPERELEVATED SECTION

STA. 5+65.00 TO STA. 6+64.00
STA. 6+64.00 TO STA. 9+20.00 (OPPOSITE HAND)
STA. 11+40.00 TO STA. 13+50.00

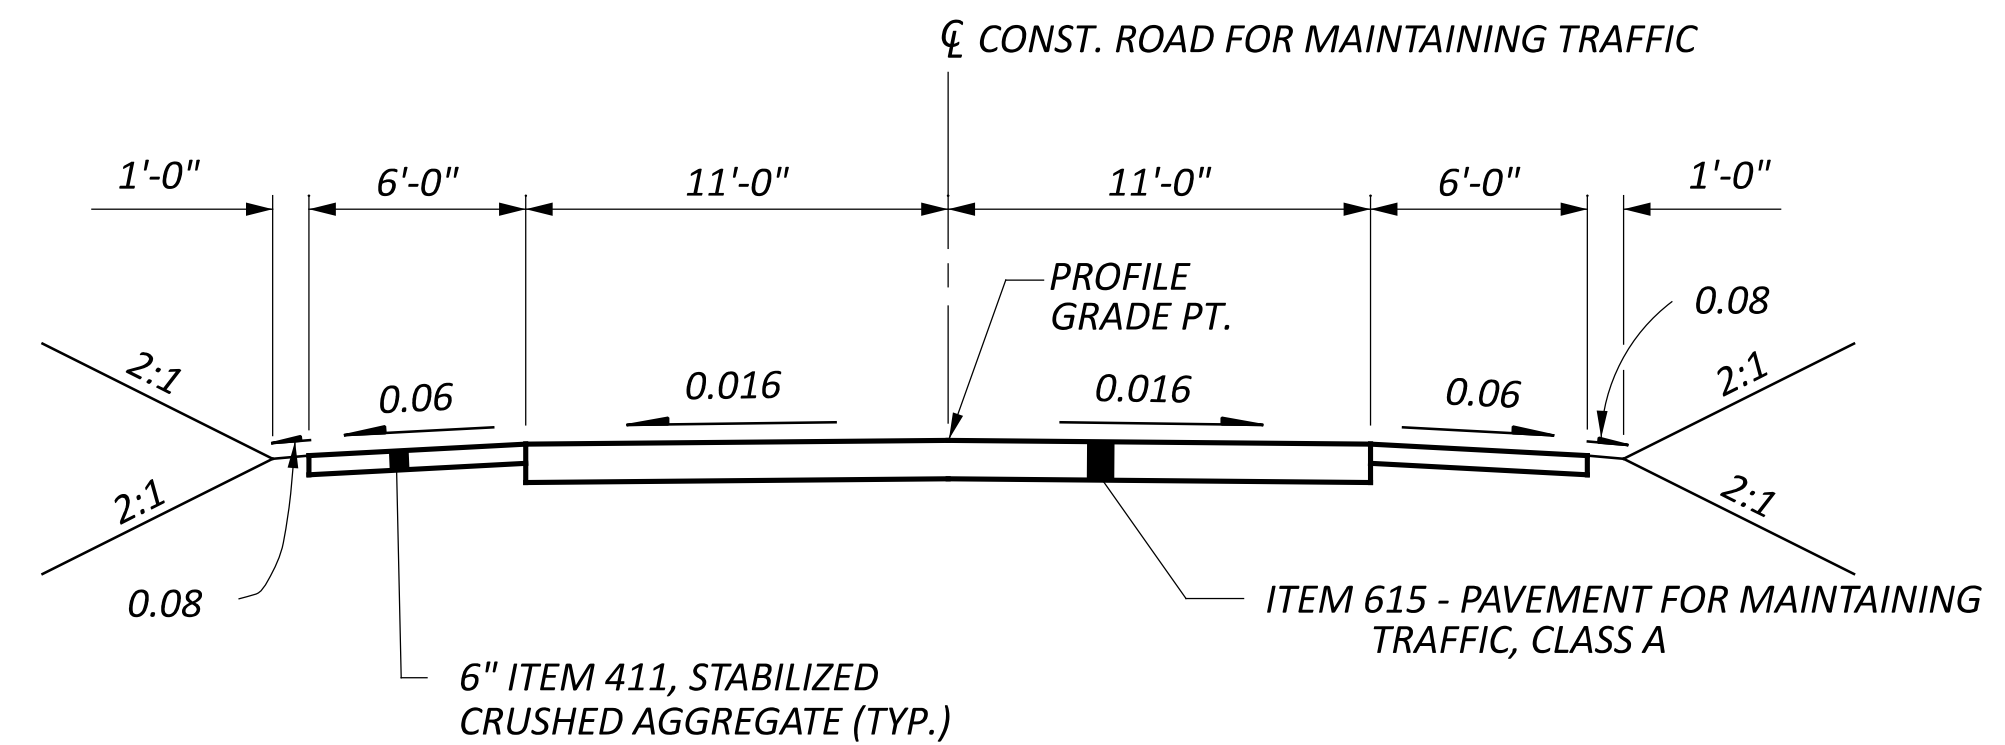

NORMAL SECTION

STA. 9+20.00 TO STA. 11+40.00

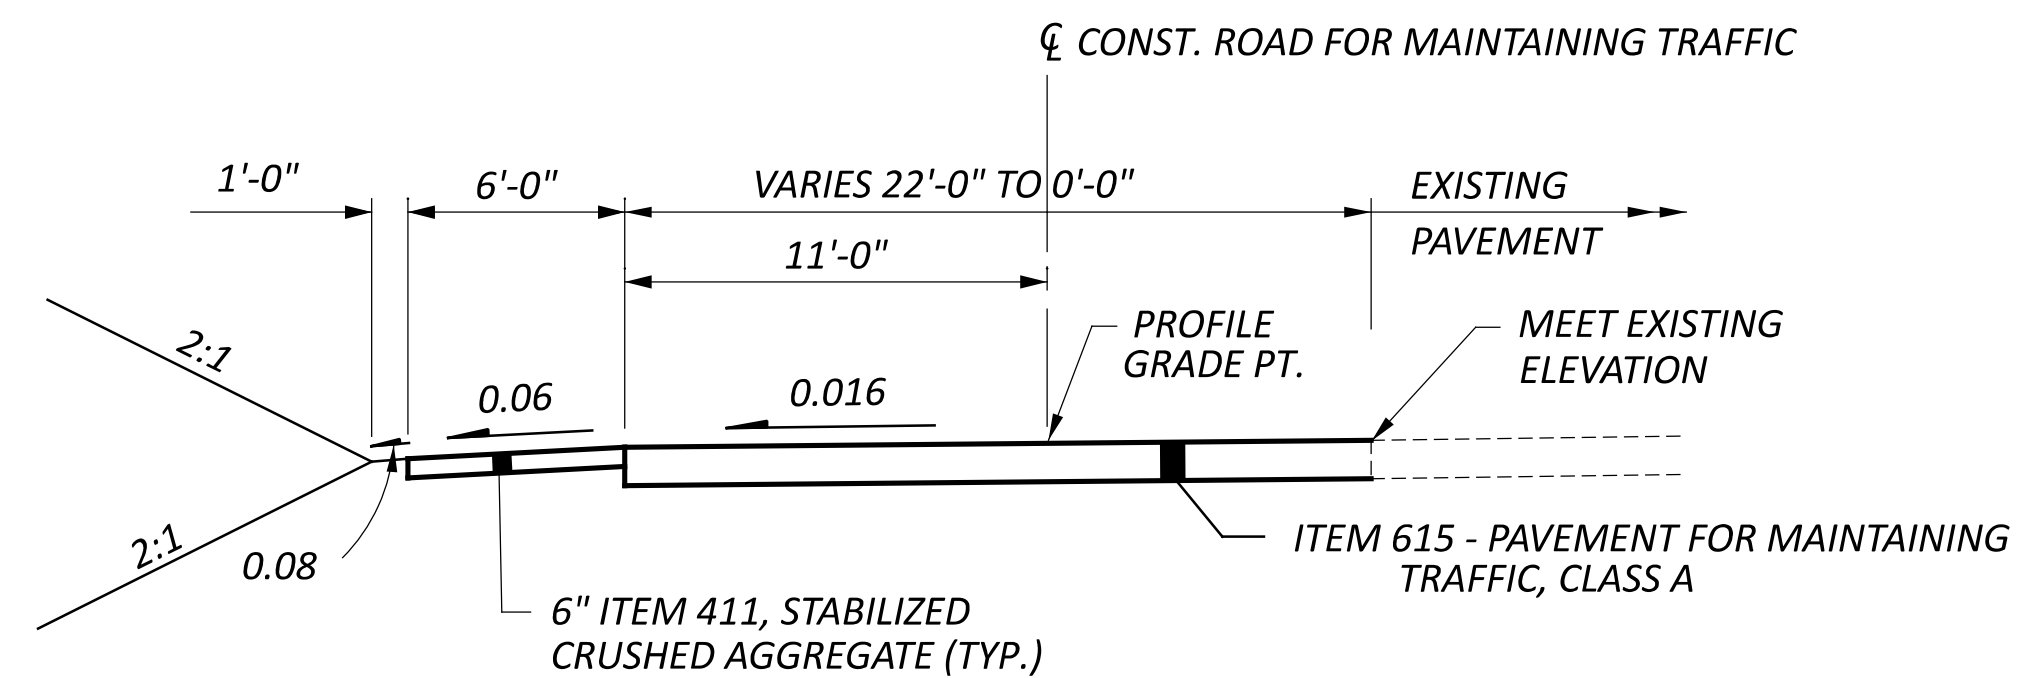

TAPER SECTION

STA. 13+50.00 TO STA. 18+10.24

TEMPORARY ROAD
TYPICAL SECTIONS AND ELEVATIONS

DESIGN AGENCY



DESIGNER

TD

REVIEWER

NEN 01/17/25

PROJECT ID

130607

SHEET TOTAL

P.10 131

NOTE: FOR PLAN & PROFILE OF ROAD FOR MAINTAINING TRAFFIC, SEE SHEET P.99.