



PLAN VIEW

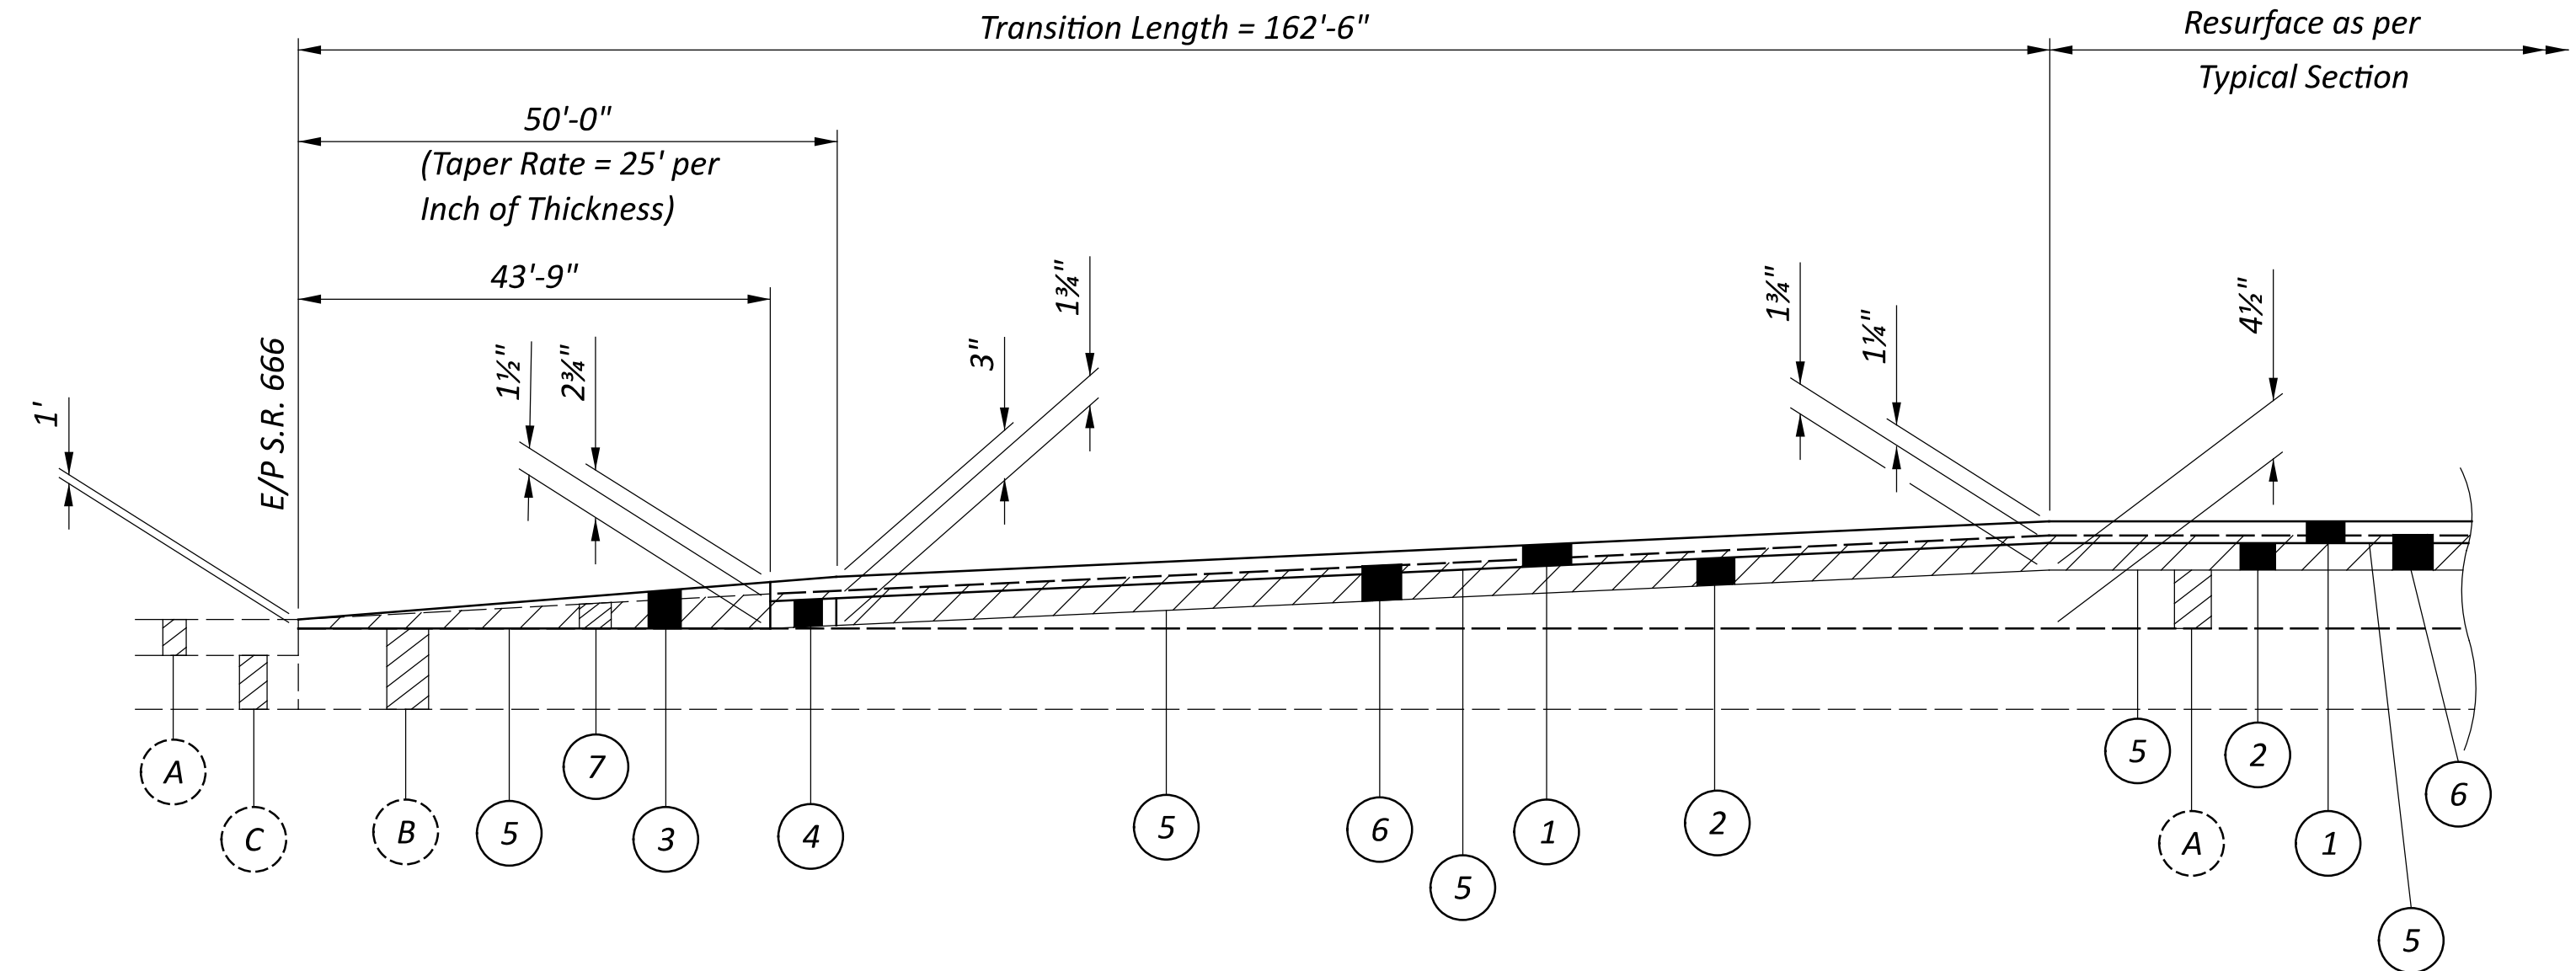


SECTION A-A

TRANSITION AT RAMP/CROSSROAD INTERSECTION

DETAIL APPLIES AT:
S.R. 666 Interchange

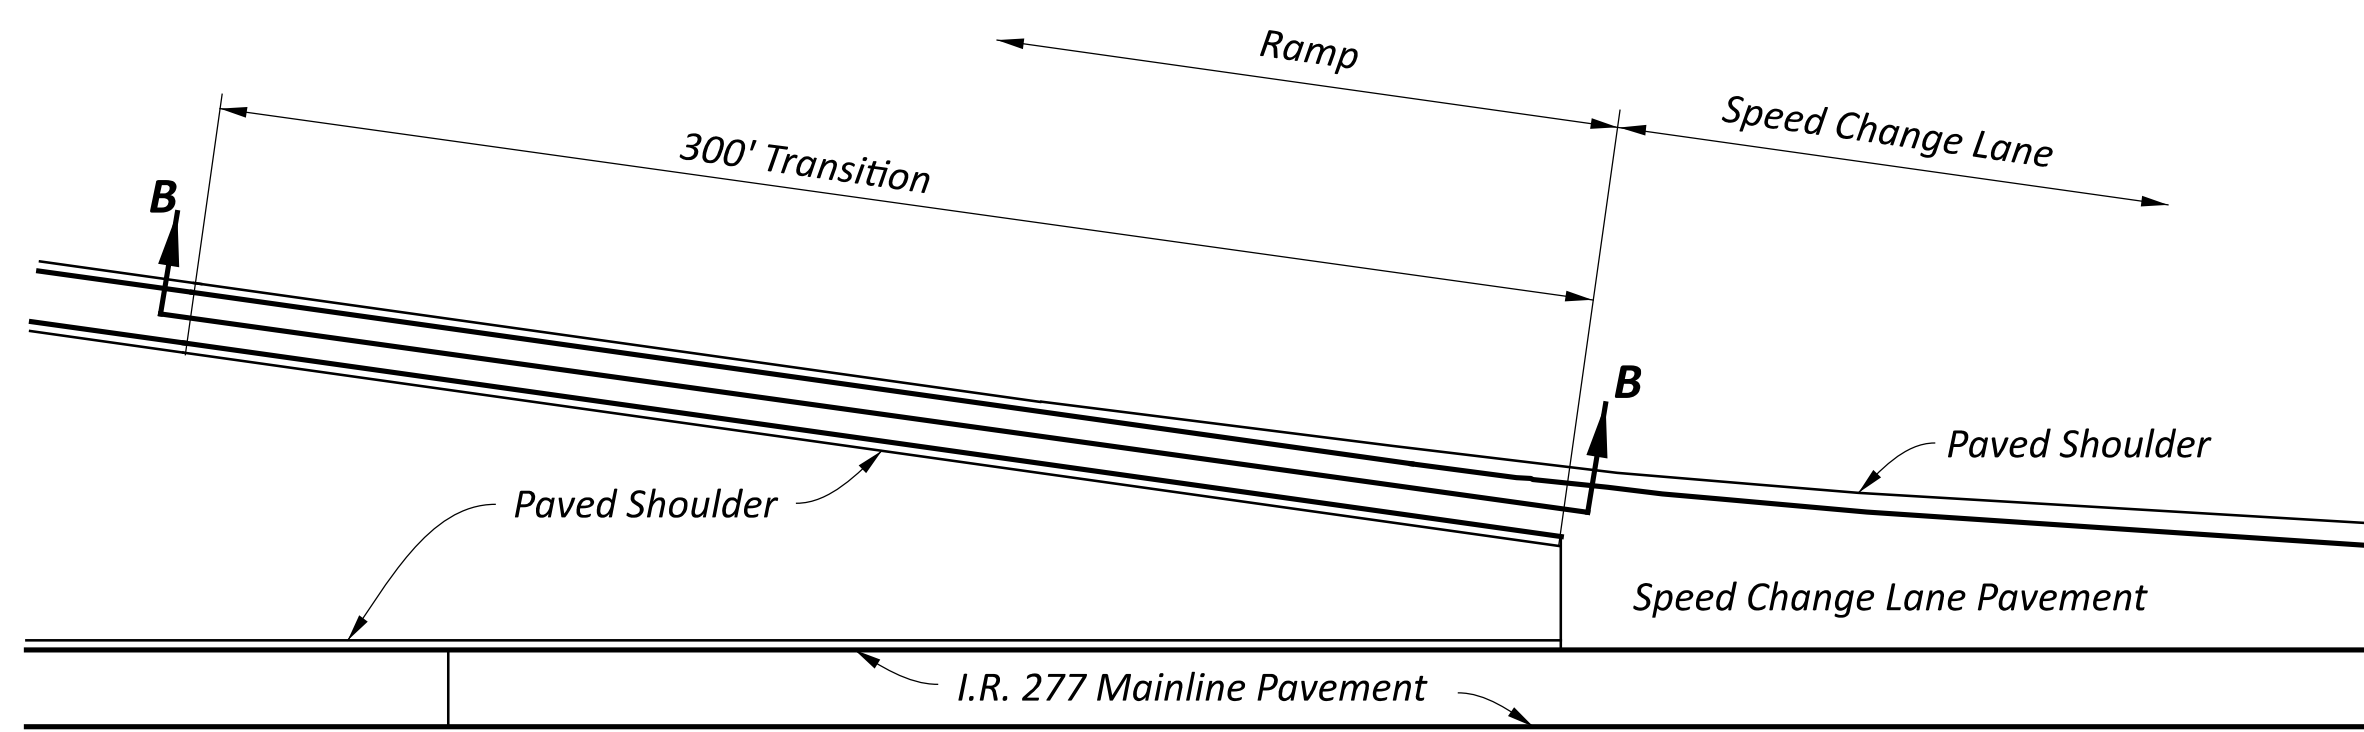

PLAN VIEW

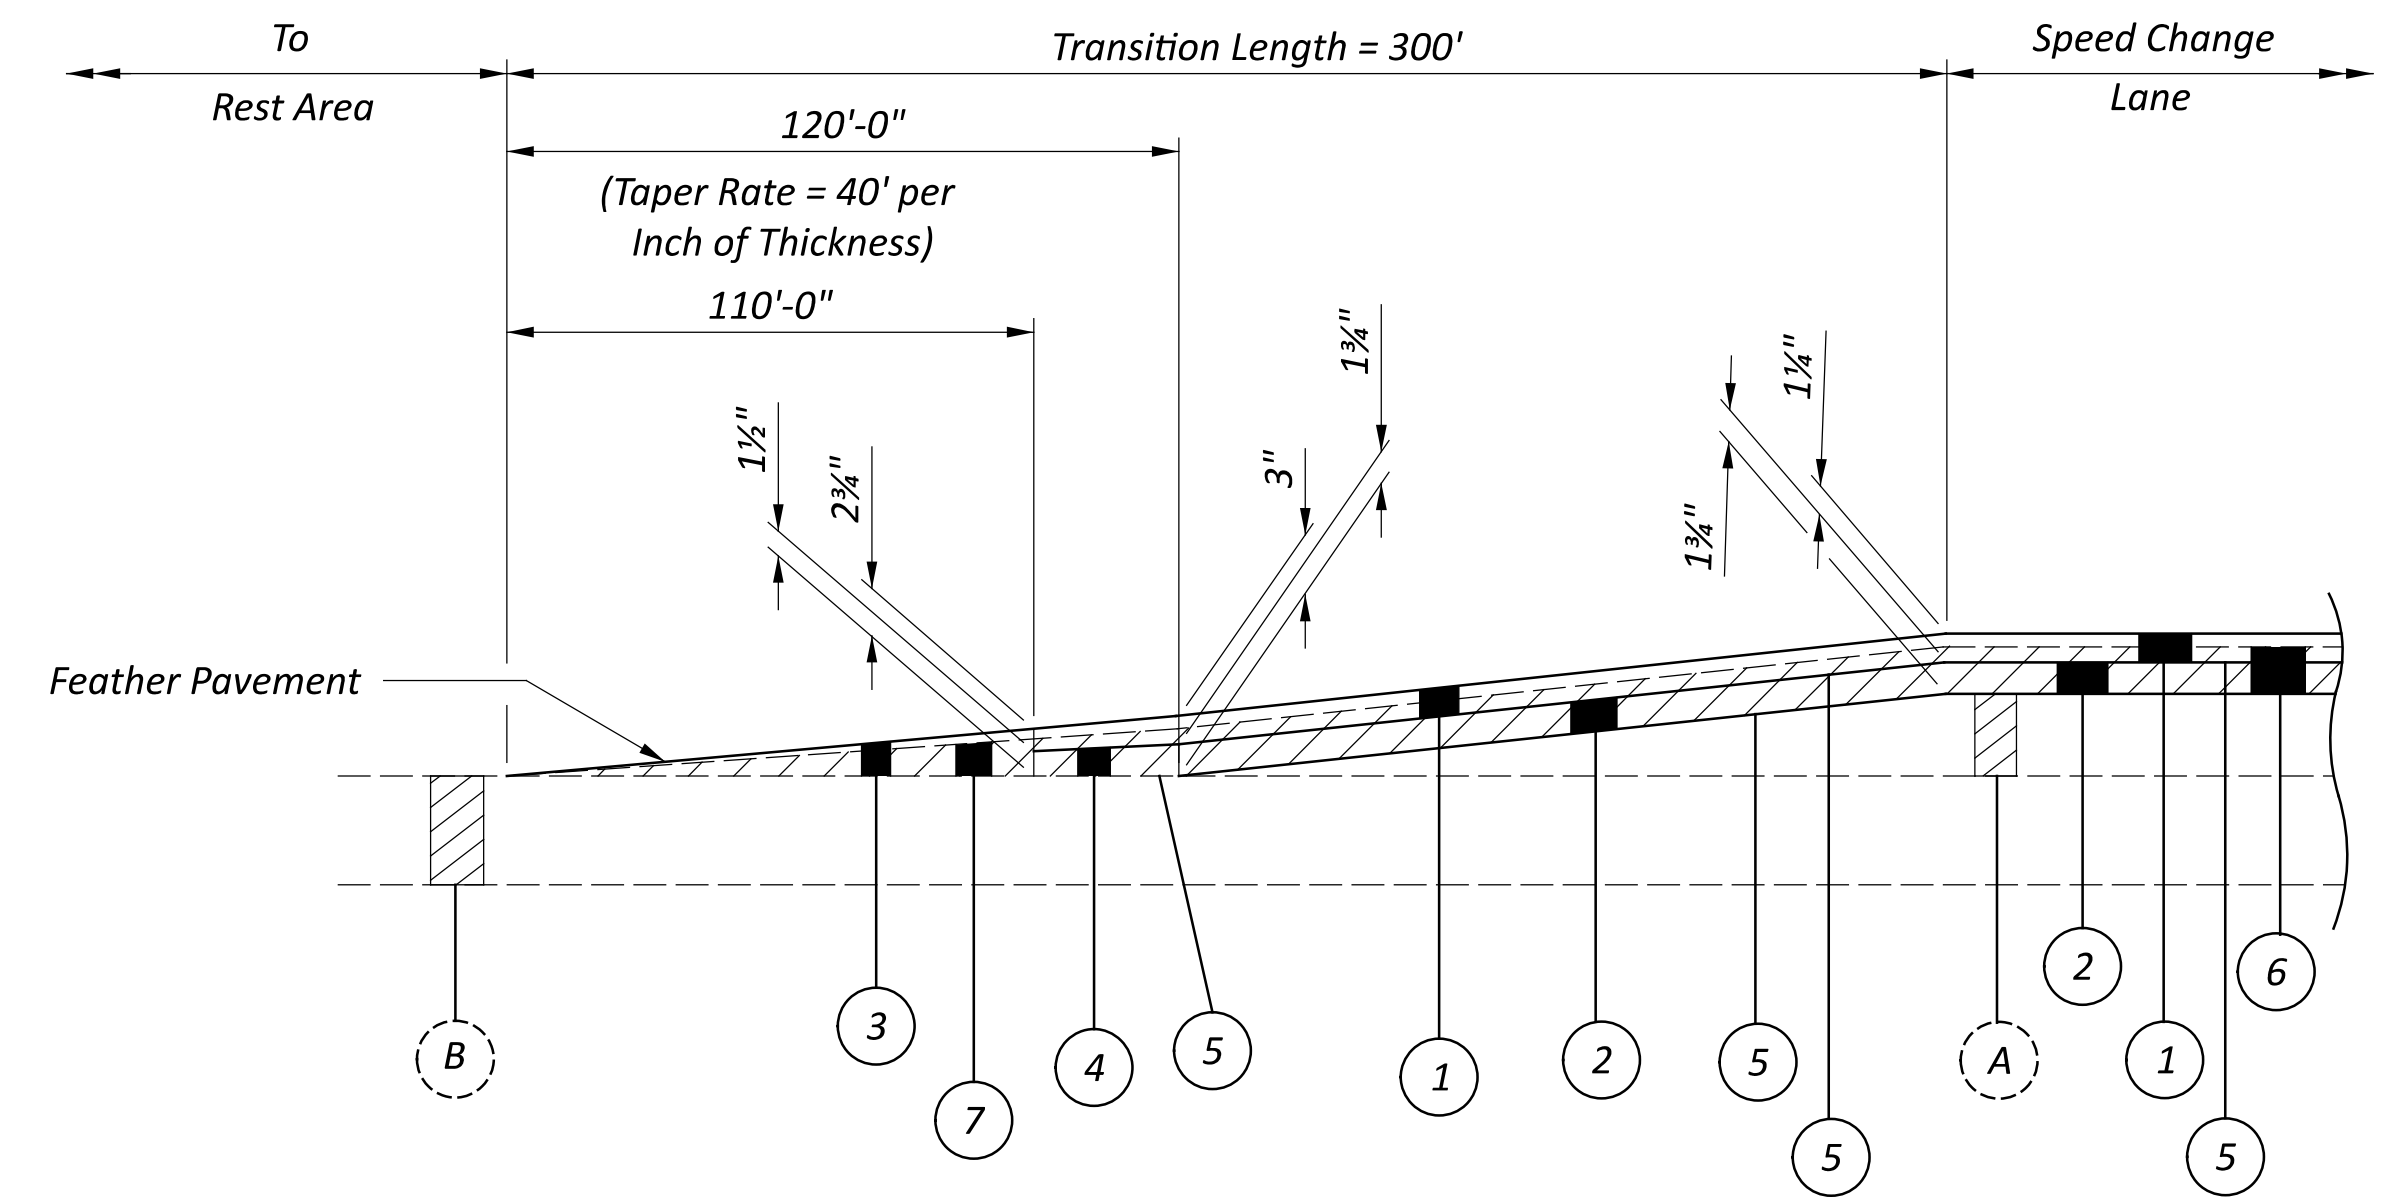

SECTION B-B

TRANSITION AT REST AREA ENTRANCE/EXIT RAMP DETAIL

PROPOSED LEGEND

- | | |
|--|--|
| ① ITEM 441 1 1/4" Asphalt Concrete Surface Course, Type 1, (446), PG 64-22 | ⑤ ITEM 407 Tack Coat |
| ② ITEM 441 1 3/4" Asphalt Concrete Intermediate Course, Type 2, (446) | ⑥ ITEM 254 Pavement Planing, Asphalt Concrete (Depth = 2") |
| ③ ITEM 441 Var. Thickness Asphalt Concrete Surface Course, Type 1, (446), PG 64-22 | ⑦ ITEM 254 Pavement Planing, Asphalt Concrete (Var. Thickness) |
| ④ ITEM 441 Var. Thickness Asphalt Concrete Intermediate Course, Type 2, (446) | |

ITEM 254 Pavement Planing, Asphalt Concrete

EXISTING LEGEND

- Ⓐ ±6 1/2" Asphalt Concrete
- Ⓑ ±9" Reinforced Portland Cement Concrete Pavement
- Ⓒ ±6" Aggregate Base