

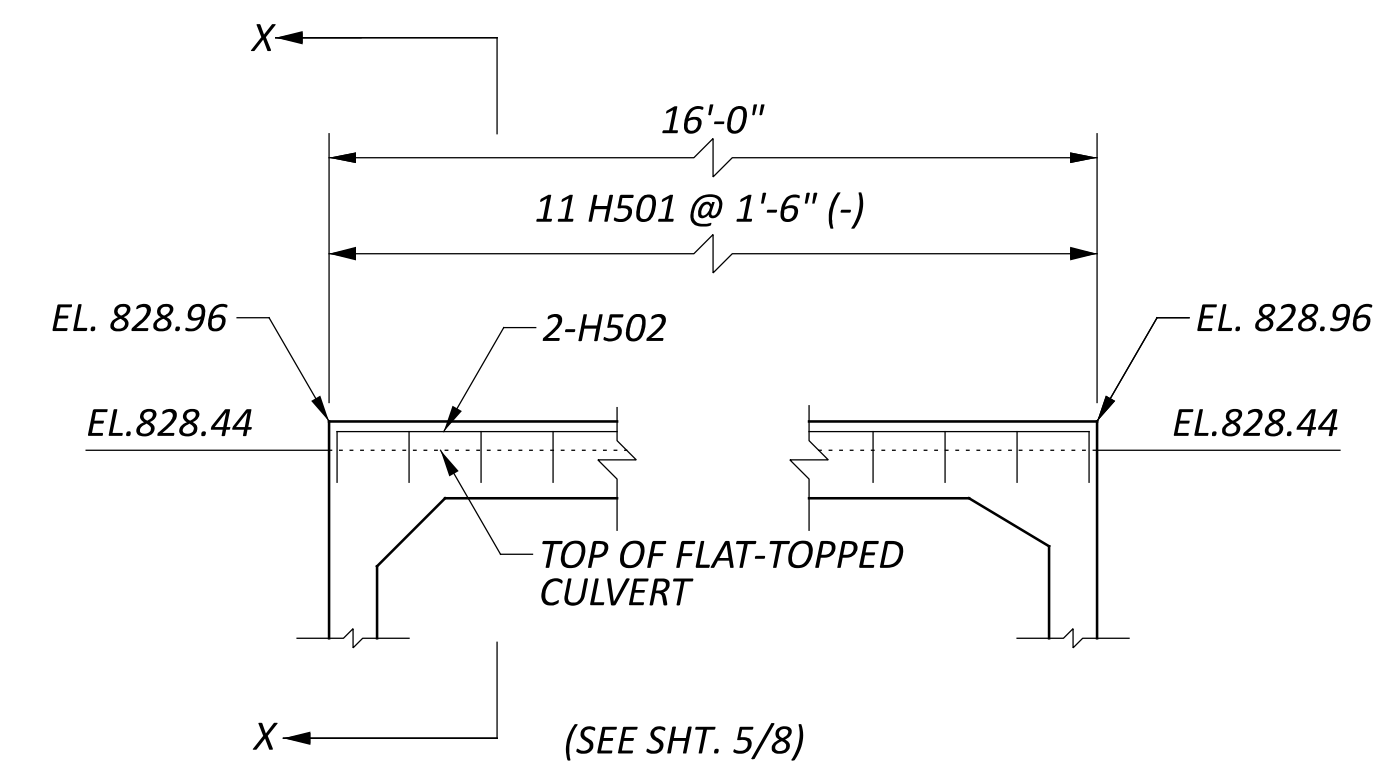


NOTE: ① - SHORT HAUNCH PRECAST UNIT
② - LONG HAUNCH PRECAST UNIT

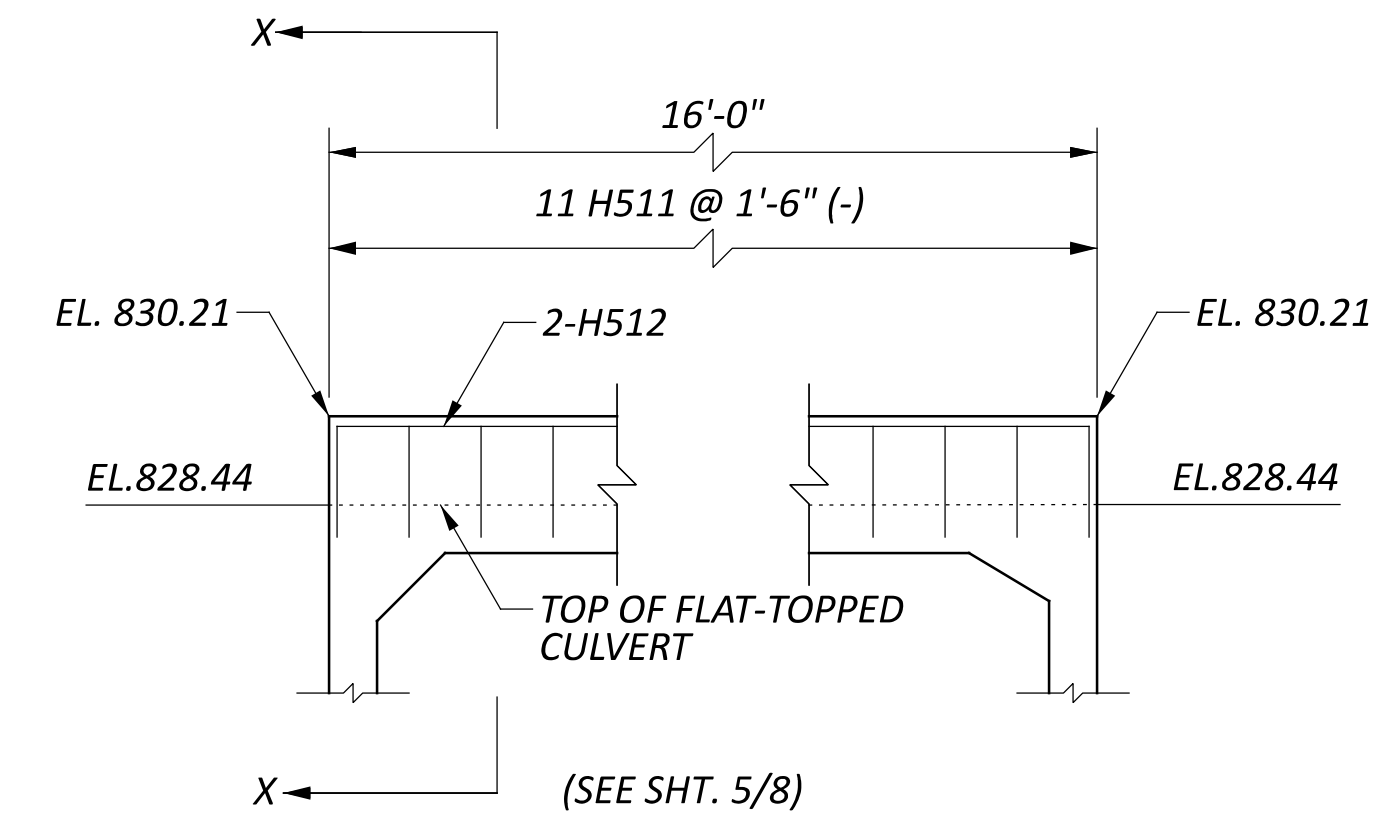

CULVERT ELEVATION
STA. 133+13.00

DESIGN AGENCY

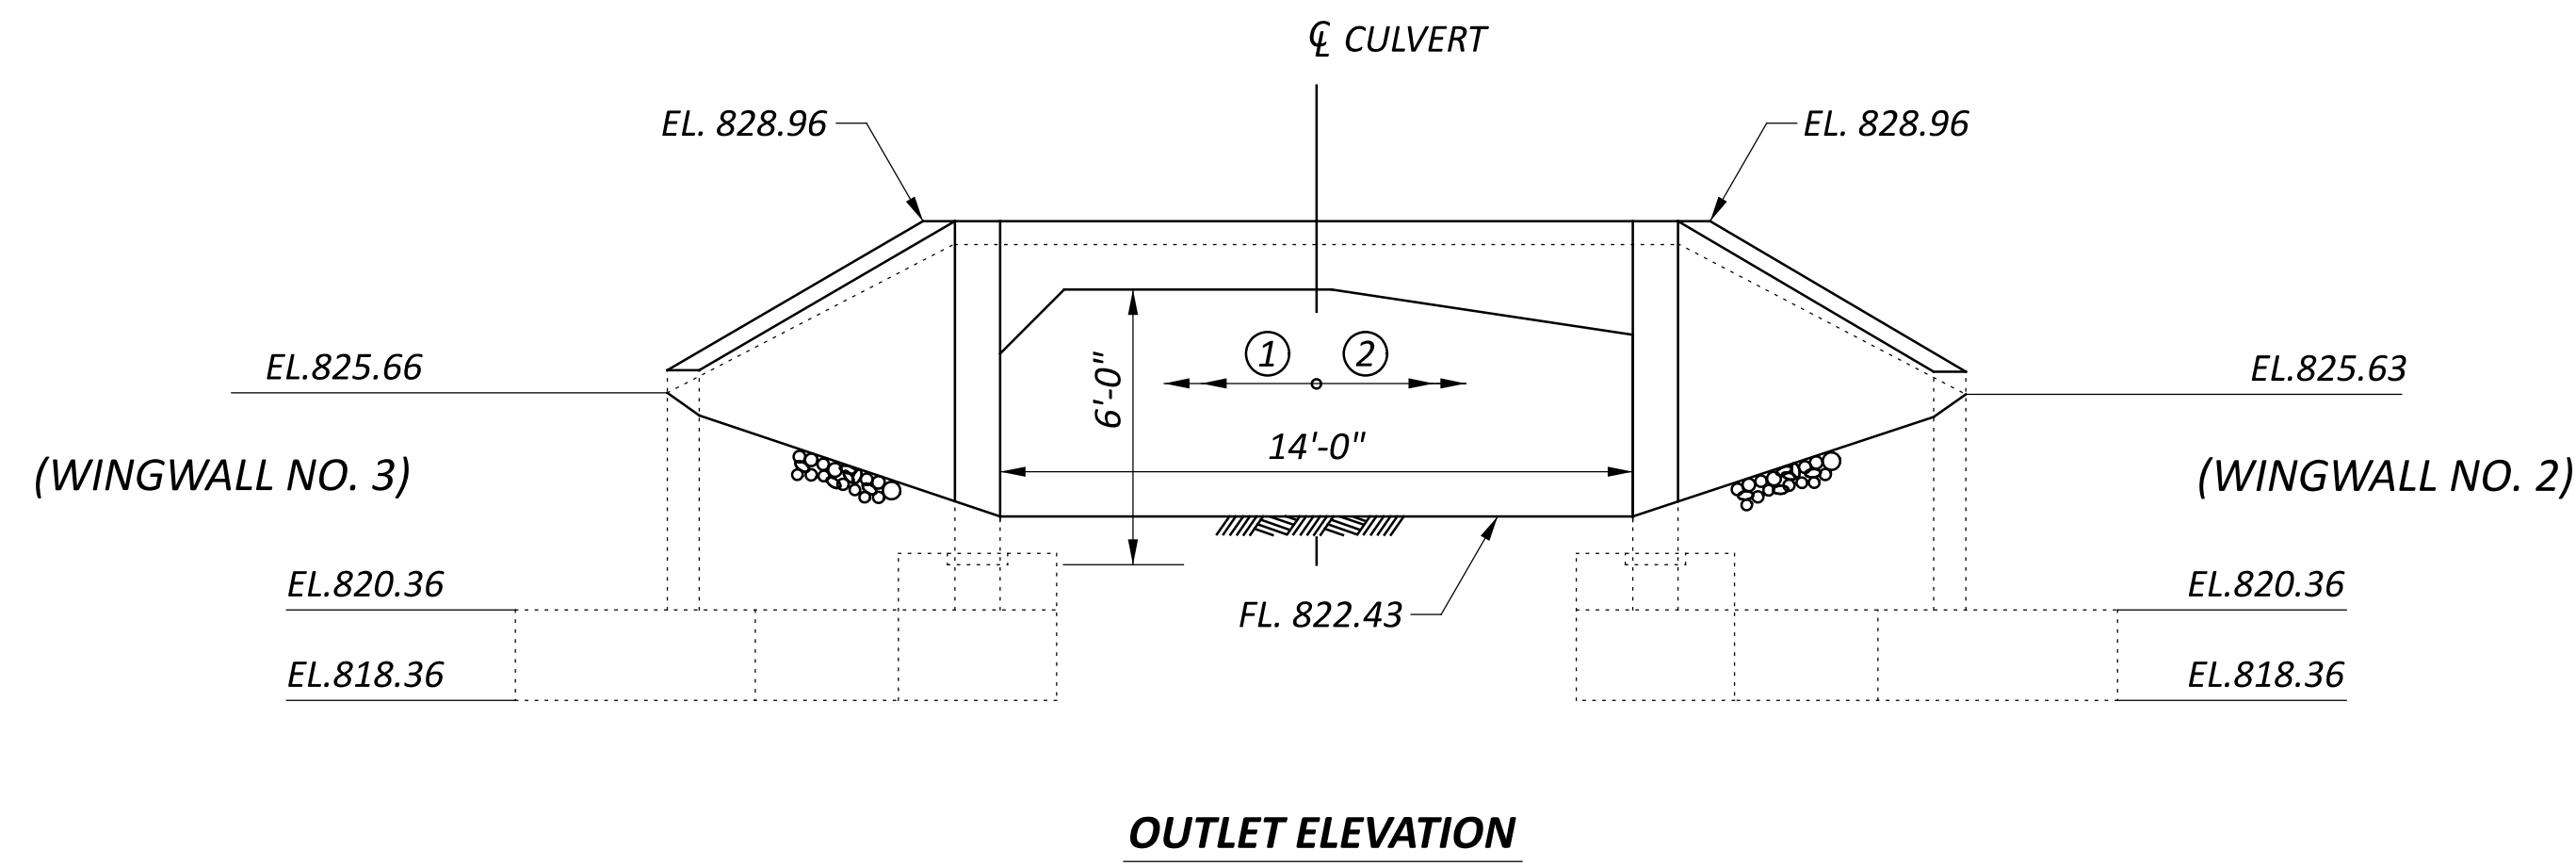

DESIGNER
KEW

REVIEWER
JOH 01/17/25

PROJECT ID
131206

| | |
|--------|-------|
| SUBSET | TOTAL |
| 4 | 8 |

| | |
|-------|-------|
| SHEET | TOTAL |
| P.103 | 125 |