


FOOTING LAYOUT

SEE TABLE ON SHEET 3 FOR VALUES OF A1 THRU A4

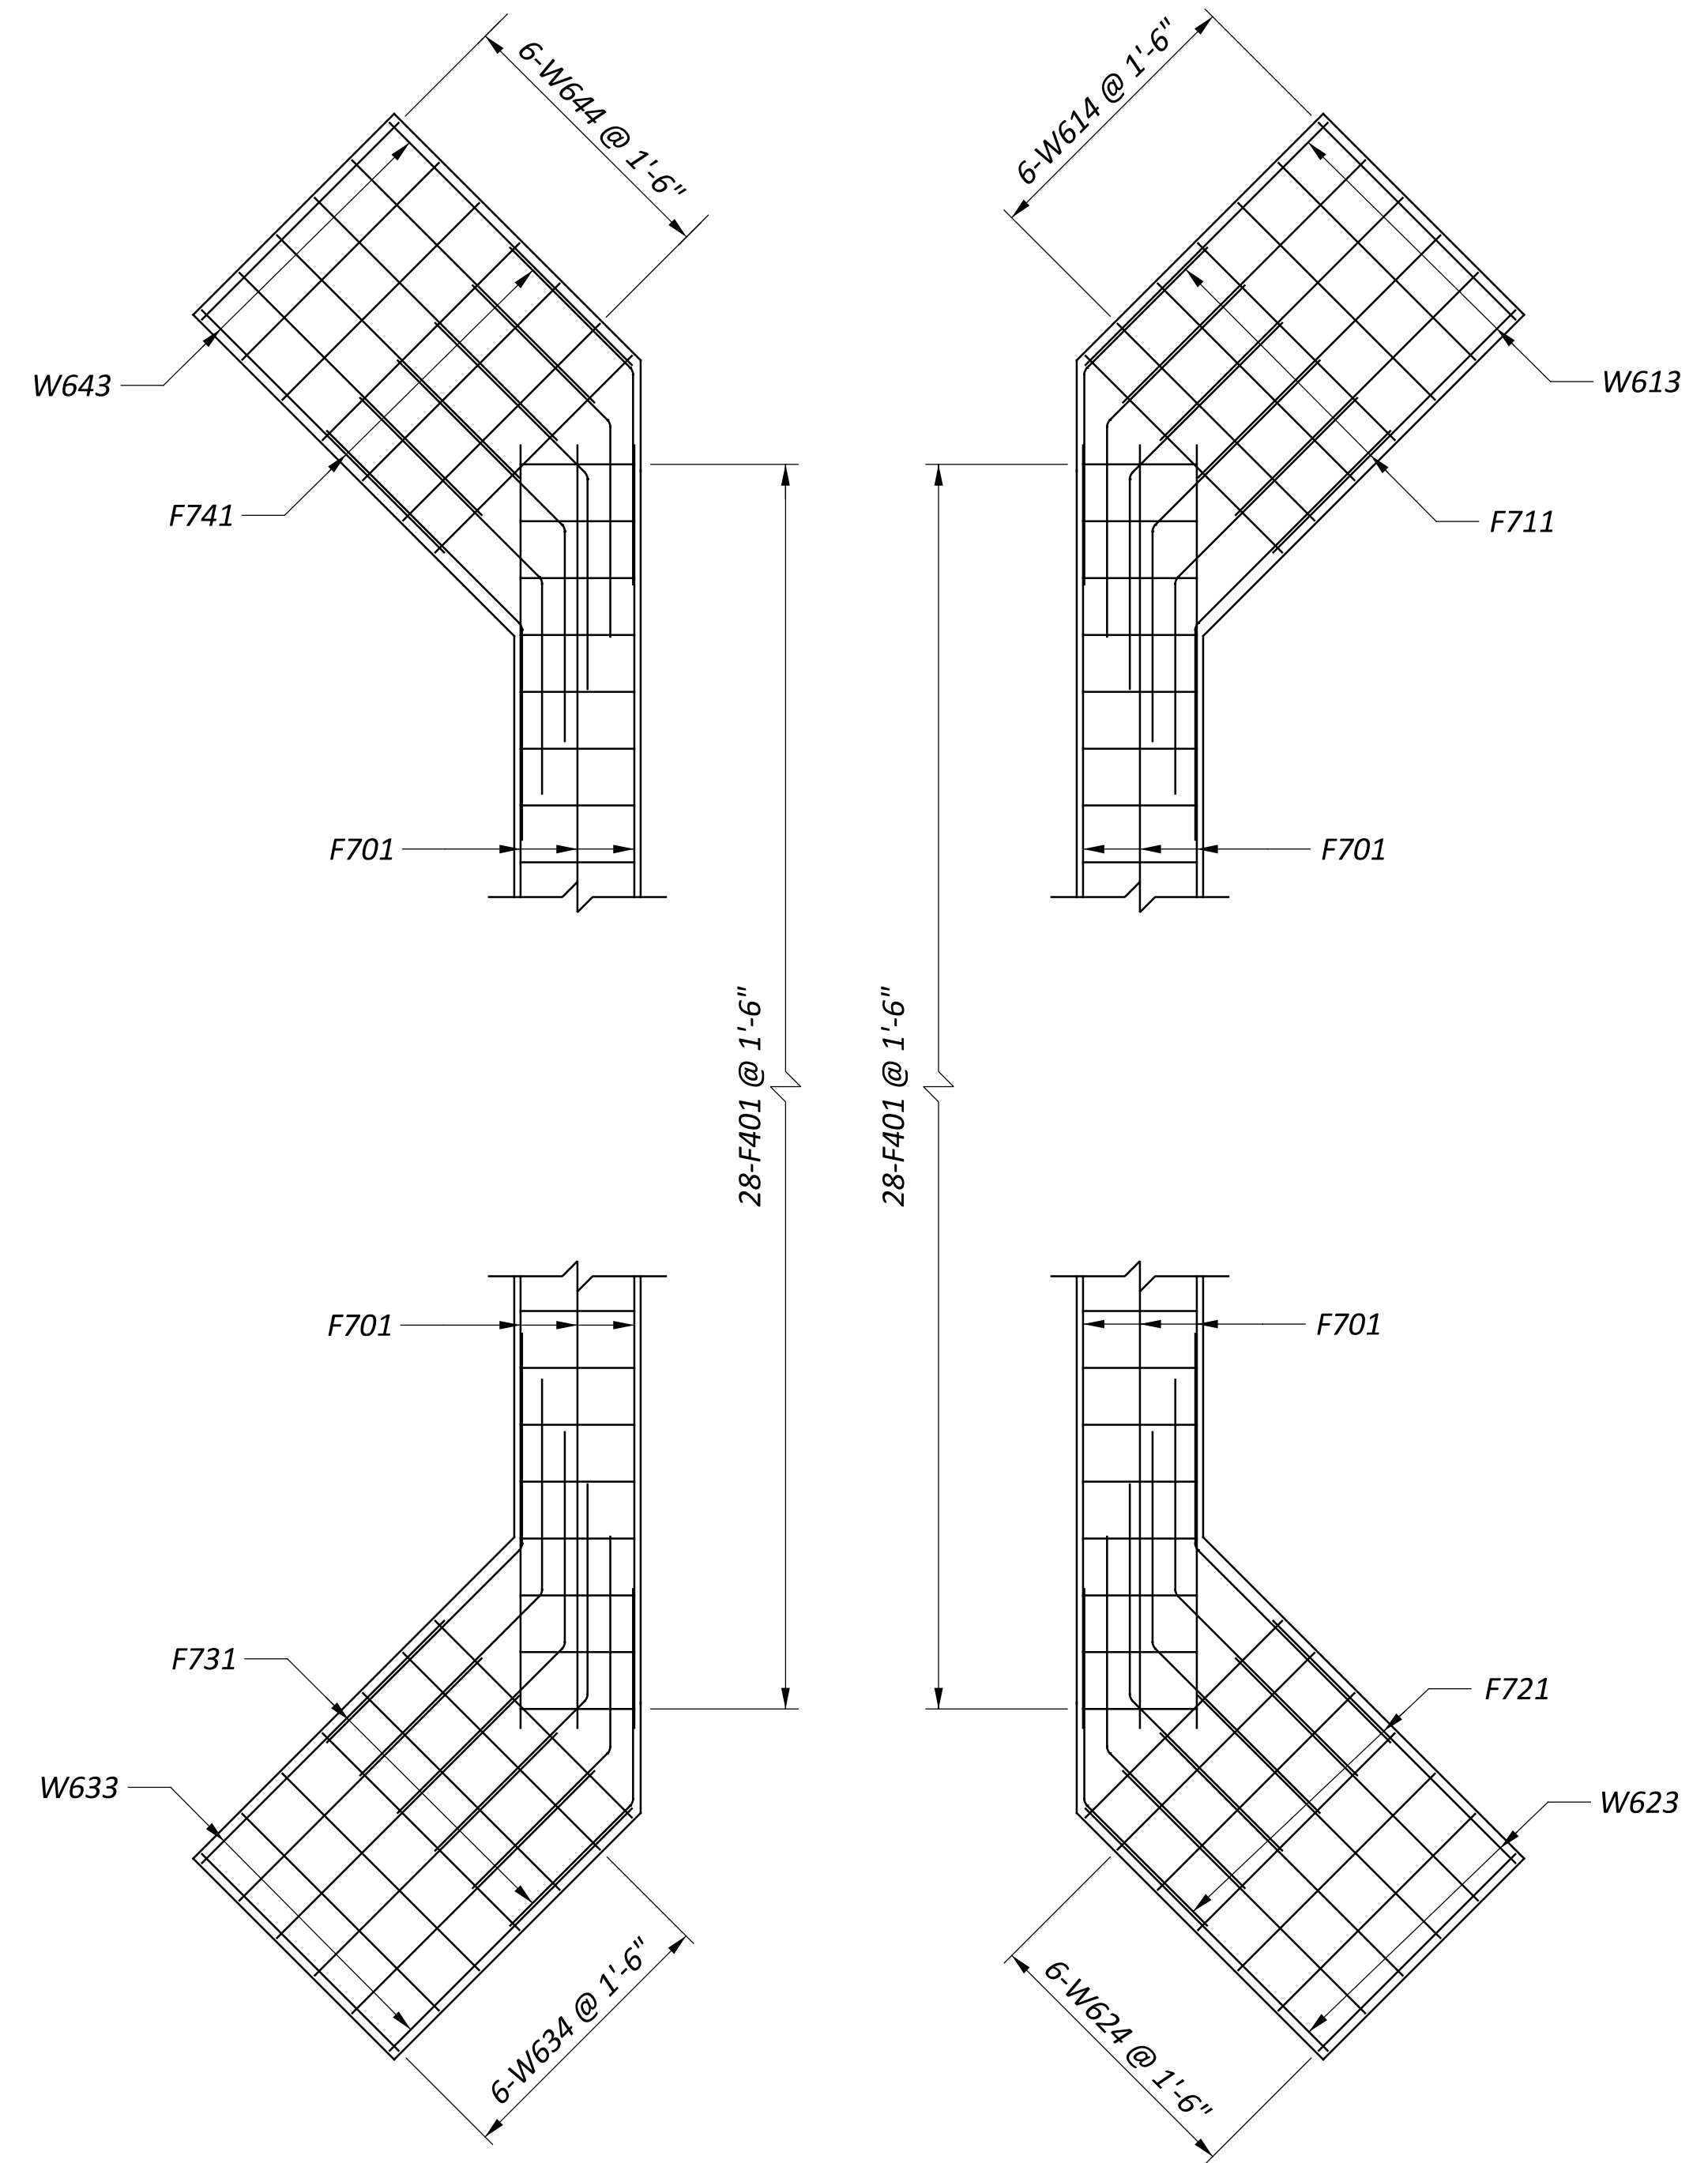

FOOTING REINFORCING PLAN

FOOTING DETAILS
STA. 133+13.00

DESIGN AGENCY



DESIGNER

KEW

REVIEWER

JOH 01/17/25

PROJECT ID

131206

SUBSET TOTAL

7 8

SHEET TOTAL

P.106 125