


I:\PROJECTS\81488\Design\Roadway\81488G100(INTERSECTIONS).dgn 24-JUN-2014 1:03PM tbarr

PAVEMENT MARKINGS LEGEND

- ① ITEM 646 - STOP LINE
- ② ITEM 646 - CHANNELIZING LINE, 12"
- ③ ITEM 646 - LANE ARROW
- ④ ITEM 646 - LANE LINE, 6"
- ⑤ ITEM 646 - EDGE LINE, 6" (WHITE)
- ⑥ ITEM 646 - EDGE LINE, 6" (YELLOW)
- ⑦ ITEM 646 - ISLAND MARKING (YELLOW)


LINCOLN AVE. INTERSECTION

ITEM 646 - STOP LINE = 28 FT.
ITEM 646 - CHANNELIZING LINE, 12" = 200 FT.
ITEM 646 - LANE ARROW = 3 EACH

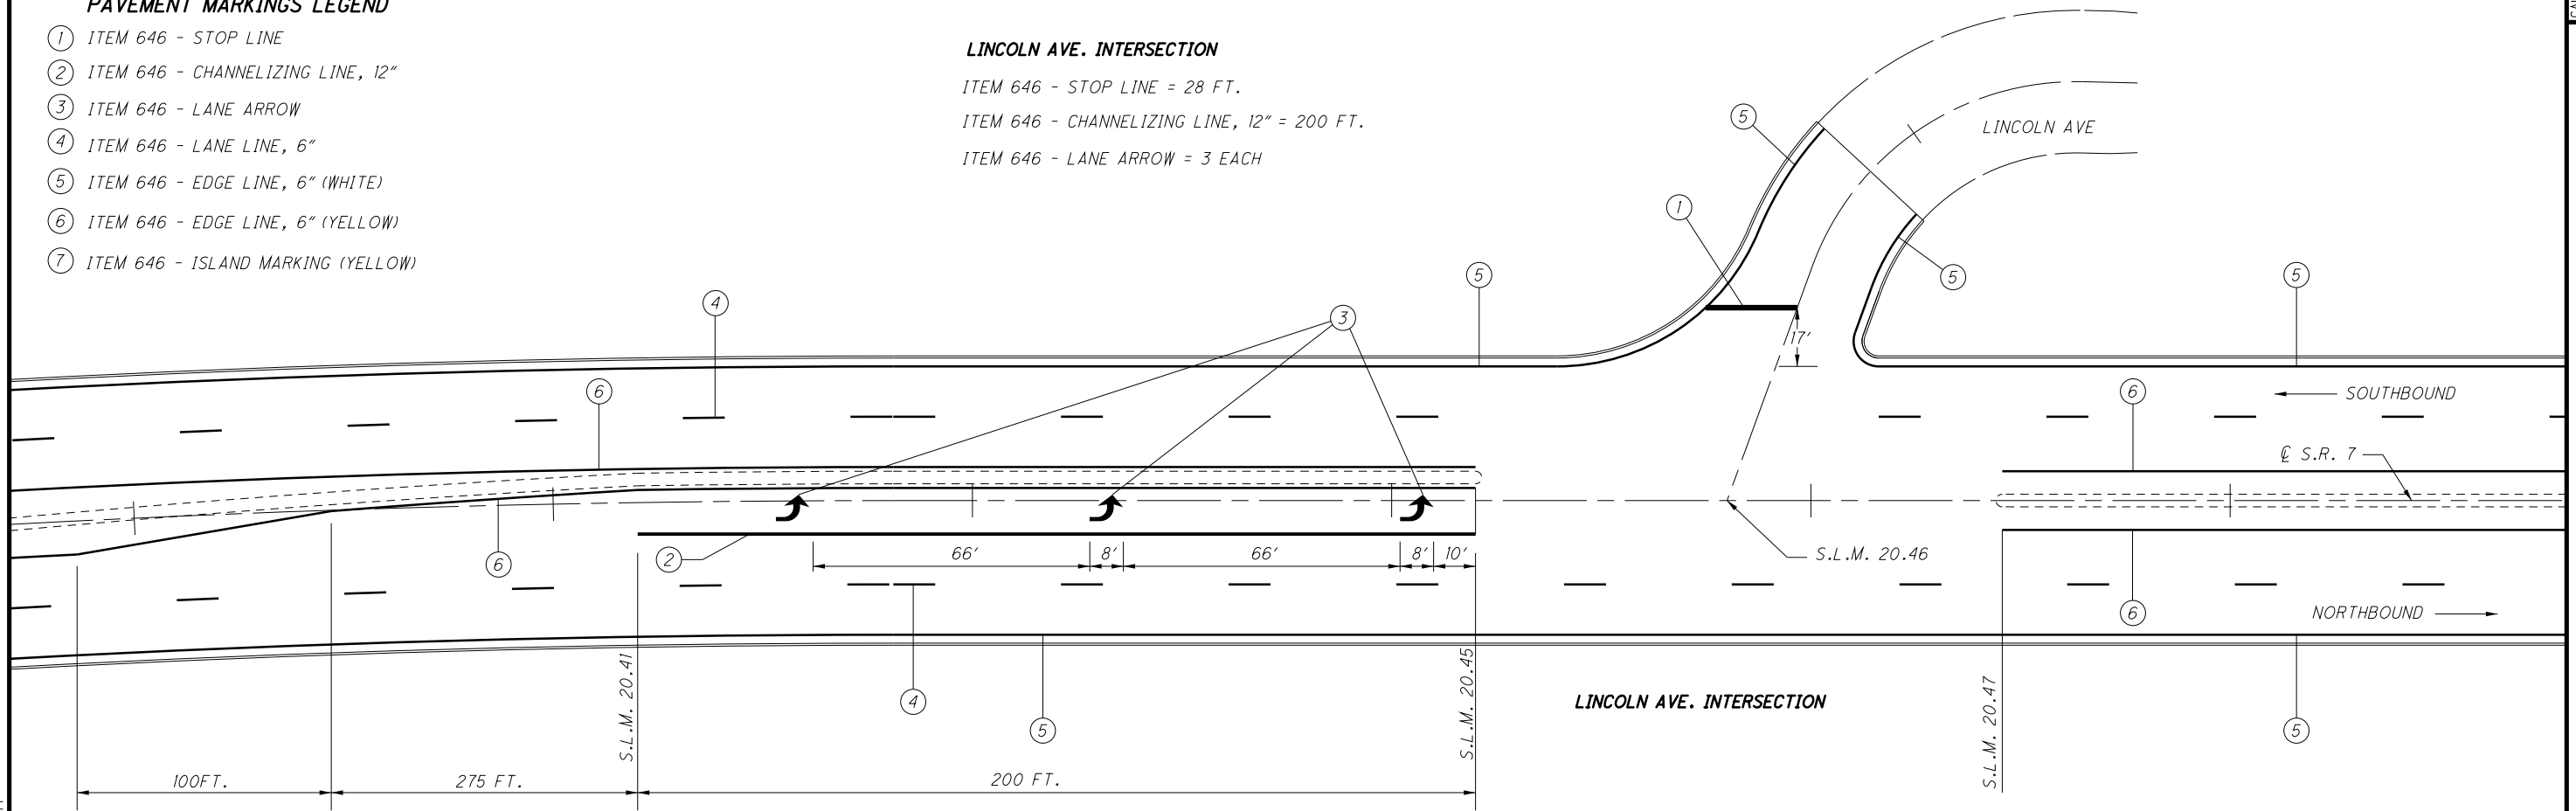

FIFTH ST. INTERSECTION

ITEM 646 - STOP LINE = 51 FT.
ITEM 646 - CHANNELIZING LINE, 12" = 75 FT.
ITEM 646 - LANE ARROW = 2 EACH
ITEM 646 - ISLAND MARKING = 60 S.F.

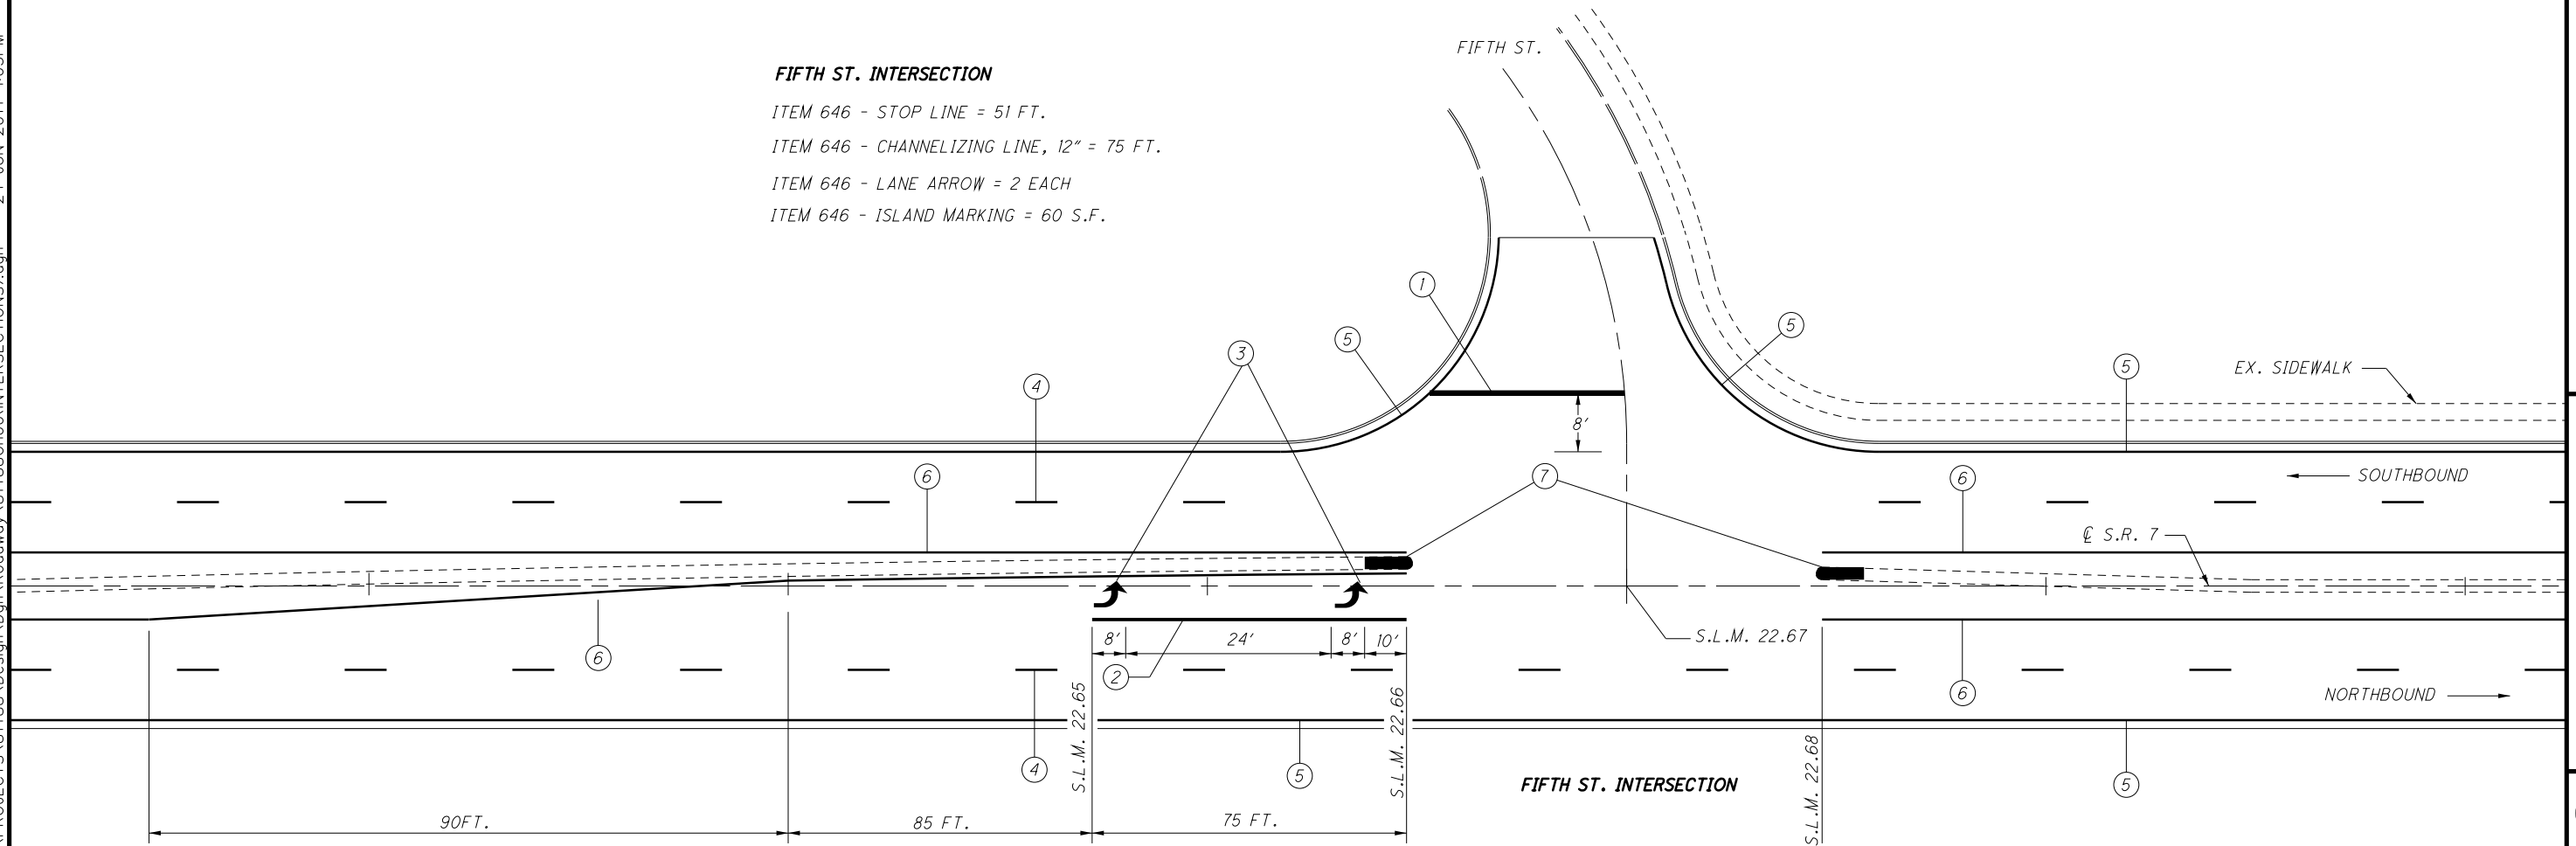

TOTALS CARRIED TO SHEET NO. 18.

PAVEMENT MARKING DETAILS
LINCOLN AVE. AND FIFTH ST.

BEL-7-20.08

15
18

CALCULATED
TKB
CHECKED
JPB