

I:\PROJECTS\81488\Design\Drawings\Roadway\81488G100(INTERSECTIONS).dgn 24-JUN-2014 1:02PM tbarr


PAVEMENT MARKINGS LEGEND

- ① ITEM 646 - STOP LINE
- ② ITEM 646 - CHANNELIZING LINE, 12"
- ③ ITEM 646 - LANE ARROW
- ④ ITEM 646 - LANE LINE, 6"
- ⑤ ITEM 646 - EDGE LINE, 6" (WHITE)
- ⑥ ITEM 646 - EDGE LINE, 6" (YELLOW)
- ⑦ ITEM 646 - ISLAND MARKING (YELLOW)

MACKEY AVE. INTERSECTION

- ITEM 646 - STOP LINE = 40 FT.
- ITEM 646 - CHANNELIZING LINE, 12" = 65 FT.
- ITEM 646 - LANE ARROW = 2 EACH
- ITEM 646 - ISLAND MARKING = 60 S.F.

TOTALS CARRIED TO SHEET NO. 18.

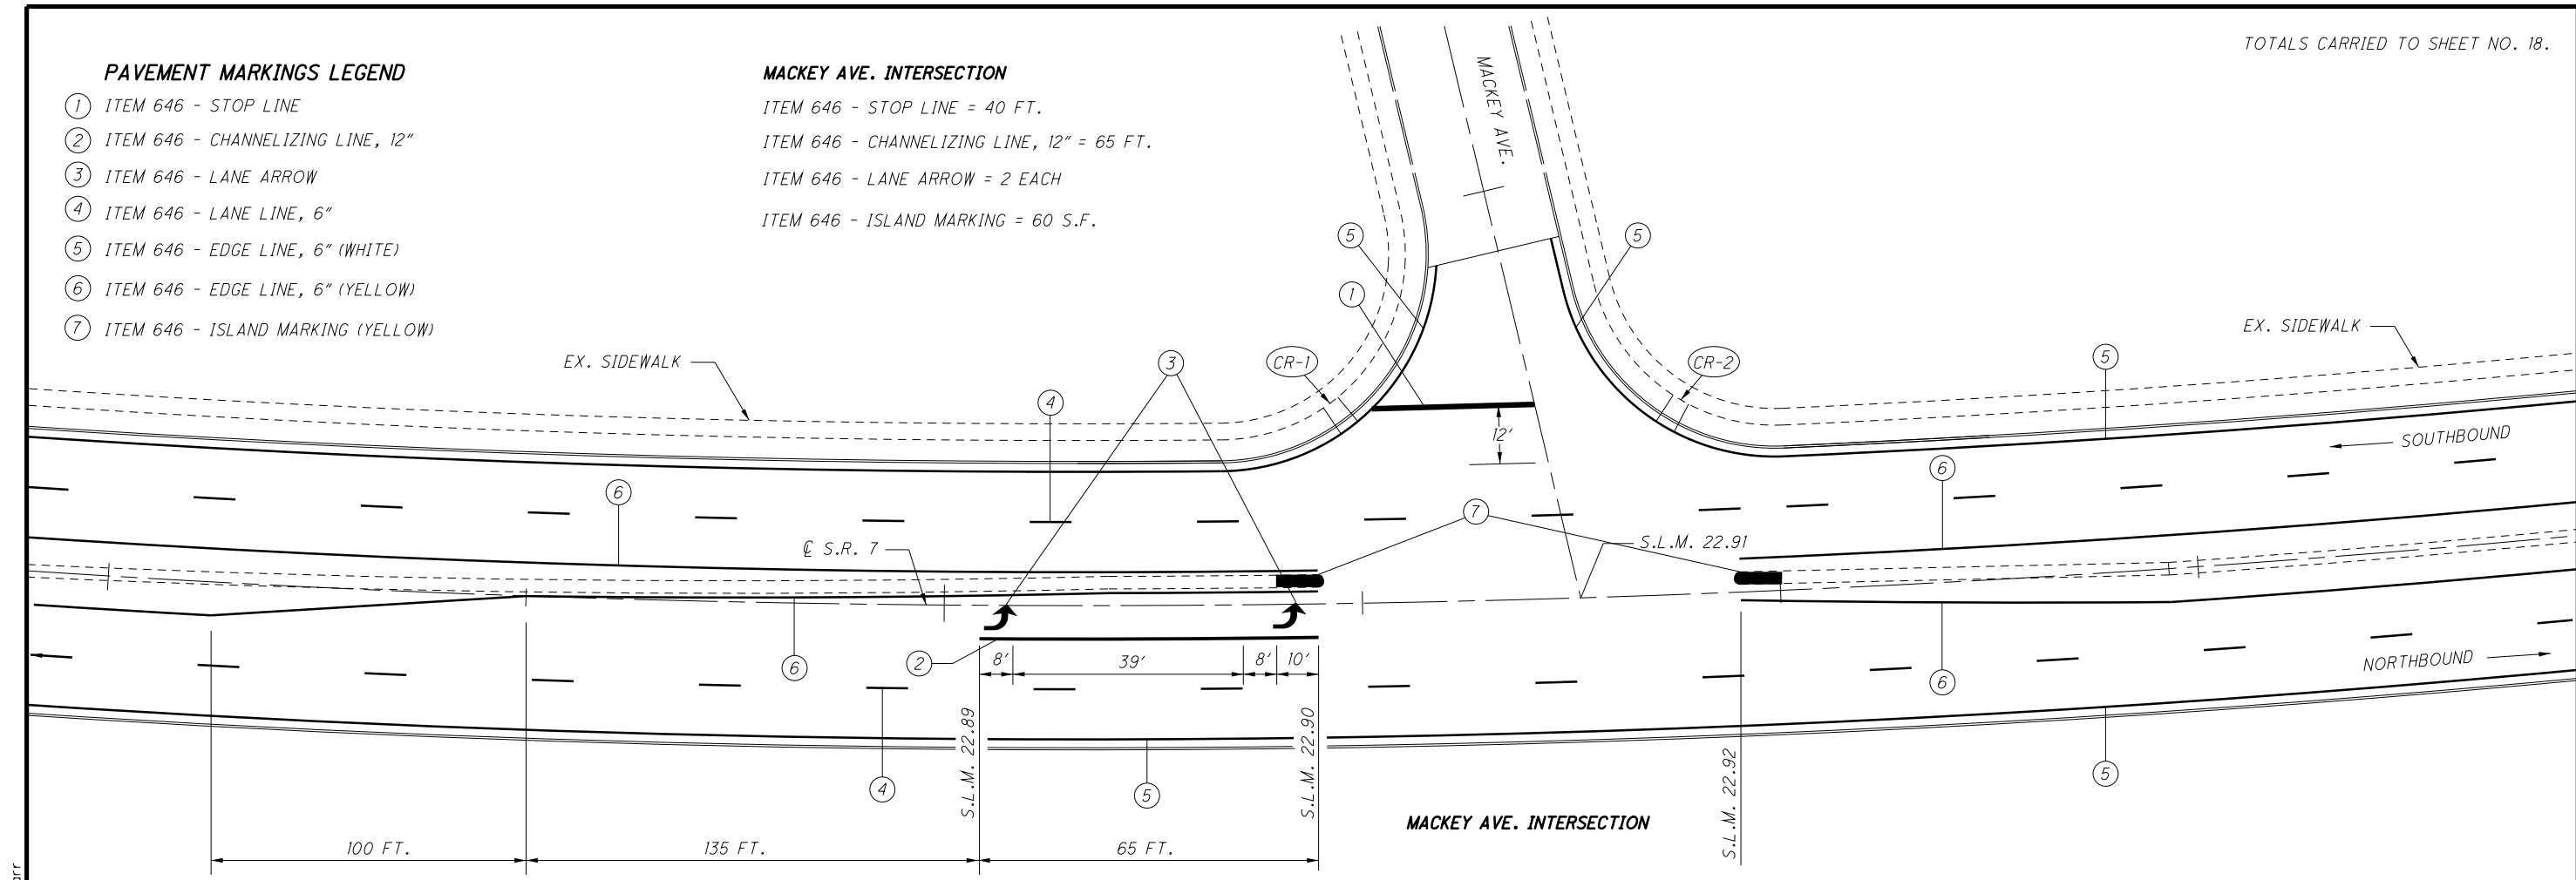

JEANETTE AVE. INTERSECTION

- ITEM 646 - STOP LINE = 31 FT.
- ITEM 646 - CHANNELIZING LINE, 12" = 60 FT.
- ITEM 646 - LANE ARROW = 2 EACH
- ITEM 646 - ISLAND MARKING = 60 S.F.

