

I:\PROJECTS\81488\Design\Drawings\Roadway\81488G100(INTERSECTIONS).dgn 24-JUN-2014 1:01PM tbarr


PAVEMENT MARKINGS LEGEND

- 1 ITEM 646 - STOP LINE
- 2 ITEM 646 - CHANNELIZING LINE, 12"
- 3 ITEM 646 - LANE ARROW
- 4 ITEM 646 - LANE LINE, 6"
- 5 ITEM 646 - EDGE LINE, 6" (WHITE)
- 6 ITEM 646 - EDGE LINE, 6" (YELLOW)
- 7 ITEM 646 - ISLAND MARKING (YELLOW)
- 8 ITEM 646 - RAILROAD SYMBOL

TOTALS CARRIED TO SHEET NO. 18.


HILL ST. INTERSECTION

- ITEM 646 - STOP LINE = 17 FT.
- ITEM 646 - CHANNELIZING LINE, 12" = 66 FT.
- ITEM 646 - LANE ARROW = 2 EACH
- ITEM 646 - ISLAND MARKING = 60 S.F.

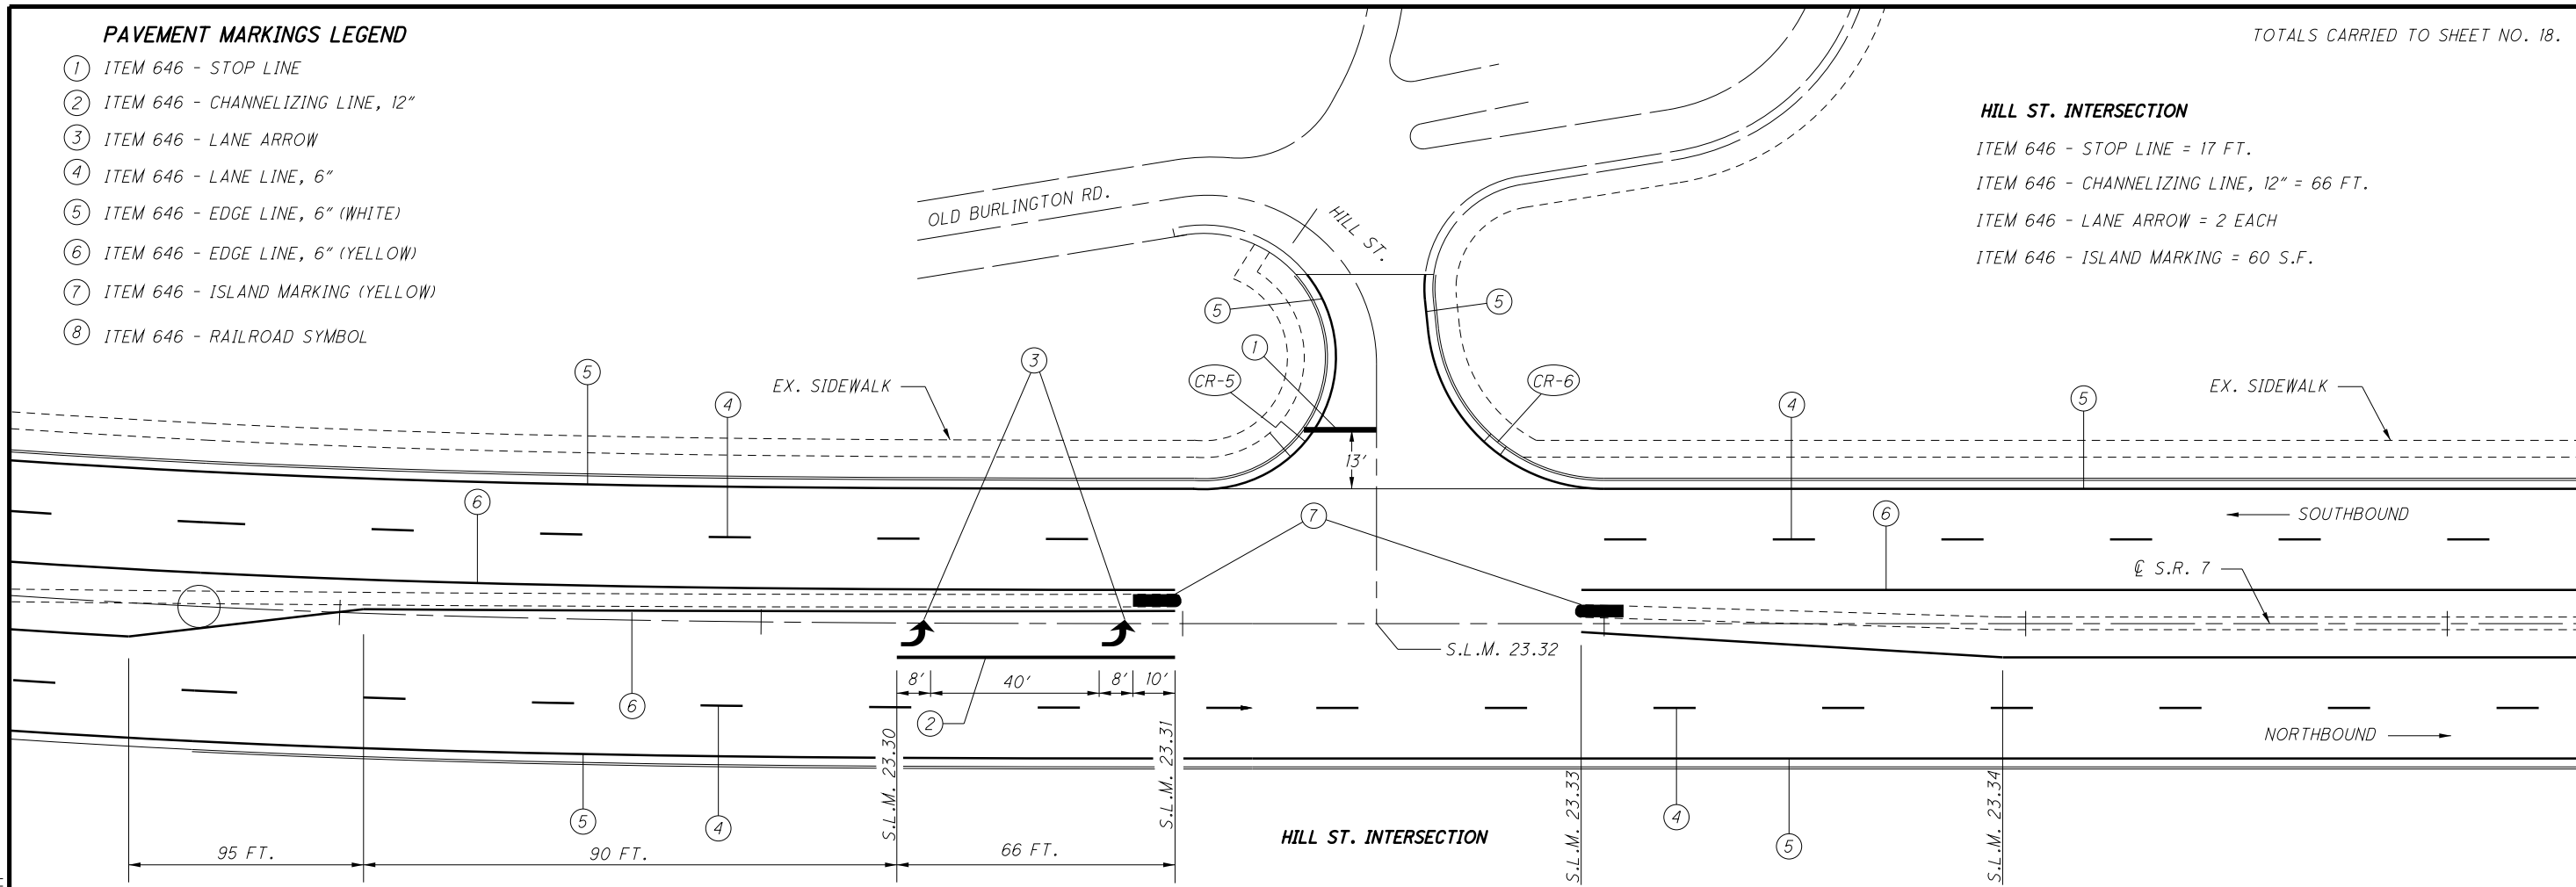

NORFOLK SOUTHERN RR INTERSECTION

ITEM 646 - RAILROAD SYMBOL = 4 EACH

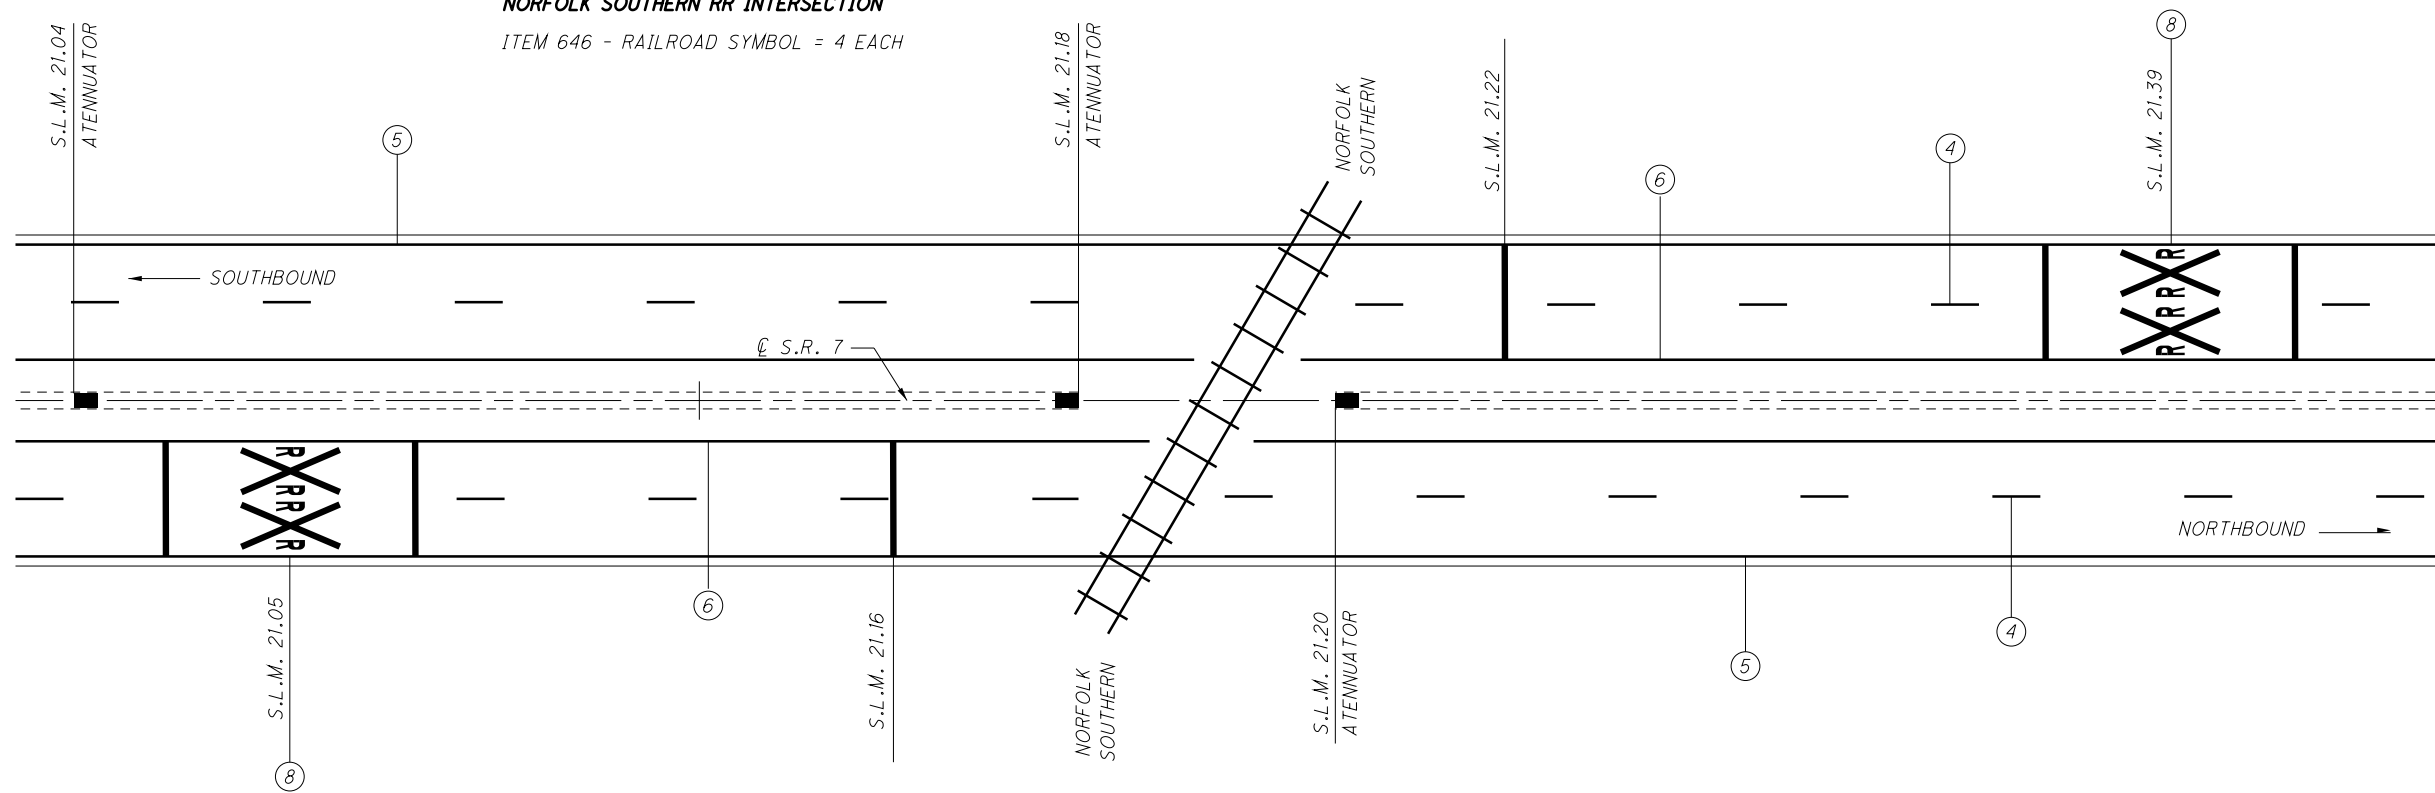

NORFOLK SOUTHERN RR INTERSECTION