

FRA - CR11-10.49
(ALKIRE ROAD)

INDEX OF SHEETS:

TITLE SHEET	1	
SCHEMATIC PLAN	2	
TYPICAL SECTIONS	3-4	
GENERAL NOTES	5-9 *	
MAINTENANCE OF TRAFFIC	10-12	
GENERAL SUMMARY	13-14	
SUBSUMMARIES	15-19	
PROJECT SITE PLAN	20	
PLAN & PROFILE ALKIRE ROAD	21-25	
PLAN & PROFILE US 62	26	
PLAN & PROFILE BIG RUN AVENUE	27	
CROSS SECTIONS ALKIRE ROAD	28-45	
CROSS SECTIONS BIG RUN AVENUE	46-47	
CROSS SECTIONS US-62	48-49	
INTERSECTION DETAILS & CURB RAMPS	50-54	
DRIVE DETAILS	55	
STORM SEWER PROFILES	56-57	
CULVERT DETAILS	58-64	
TRAFFIC CONTROL PLANS	65-69	
TRAFFIC SIGNAL PLANS	70-77	
TEMPORARY BRIDGE PLANS	78-88	
PERMANENT BRIDGE PLANS	89-116	* SHEET 9 NOT USED
RAILROAD TRACK PLANS	117-118	
RIGHT-OF-WAY PLANS	ON FILE AT FCEO	

A horizontal number line is shown with tick marks at 0, 1, 2, 3, and 4. The segment between 2 and 3 is shaded gray.

[illegible]

BP-3.1	10-19-07	HW-2.1	4-21-06	TC-21.20	1-16-09	MT-95.31	9-5-06	CITY OF COLUMBUS	
BP-4.1	7-16-04	HW-2.2	4-21-06	TC-41.20	1-19-01	MT-95.32	9-5-06		
BP-5.1	7-28-00			TC-42.20	7-16-04	MT-94.10	9-5-06	AA-S102	5-16-97
BP-7.1	1-19-07	DM-1.1	4-21-06	TC-52.10	1-19-07	MT-97.11	9-5-06	AA-S125	12-15-93
		DM-1.2	10-21-05	TC-52.20	1-19-07	MT-101.60	9-5-06	AA-S133	12-15-93
GR-1.1	7-16-04	DM-1.4	4-21-06	TC-71.10	1-16-09	MT-105.10	1-16-09	AA-S165	12-15-93
GR-2.1	1-16-04	DM-4.3	7-18-02	TC-81.10	1-16-09				
GR-3.1	1-19-07	DM-4.4	7-18-02	TC-82.10	4-19-02	HL-20.11	1-19-07	2202	1-1-07
GR-3.2	1-19-07			TC-83.10	1-19-07	HL-30.11	1-25-05	2201	1-1-07
GR-4.2	1-19-07	WQ-1.2	10-17-08	TC-83.20	1-19-07	HL-30-.22	1-21-05	2202	1-1-07
				TC-84.20	1-19-07	CITY OF COLUMBUS		2210	1-1-07
RM-1.1	7-18-08			TC-84.21	1-19-07			2220	1-1-07
RM-4.5	1-19-07			TC-85.10	4-19-02	L-6637	11-30-01	2300	1-1-07
RM-4.6	1-16-04			TC-85.20	05-01-00	L-7401	04-01-01	2303	1-1-07
						L-8502	11-01-01	2319	1-1-07

	800	4-17-09
	815	1-19-07
	832	4-25-06
	906	10-17-08
	SPECIAL PROVISIONS	
	ACOE NWP #14	
	FRANK. CO. NFIP PERMIT	08-21

DATE	AGENCY	DESCRIPTION

<i>M. J. B. R.</i>	10-1-09
DESIGN AND PLAN SERVICES ENGINEER, TRANSPORTATION DIVISION	DATE
<i>R. C. W.</i>	10-4-09
ADMINISTRATOR, DIVISION OF POWER AND WATER	DATE
<i>D. J. B.</i>	10-6-09
ADMINISTRATOR, DIVISION OF SEWERAGE AND DRAINAGE	DATE
<i>D. J. B.</i>	10/4/9
DIRECTOR, DEPARTMENT OF PUBLIC UTILITIES	DATE
<i>L. K.</i>	Oct 1, 2009
HYDRANT SUPERVISOR, DIVISION OF FIRE	DATE
<i>M. J. B.</i>	Oct. 1, 2009
ADMINISTRATOR, DIVISION OF TELECOMMUNICATIONS	DATE
<i>N. D. McKnight</i>	1 OCT 2009
DIRECTOR, DEPARTMENT OF RECREATION AND PARKS	DATE
<i>H. V. Z.</i>	10-7-09
CITY ENGINEER, TRANSPORTATION DIVISION	DATE
<i>M. K.</i>	10/13/09
DIRECTOR, DEPARTMENT OF PUBLIC SERVICE	DATE

RAILROAD INVOLVEMENT
ALLIANCE RAILWAY

FRA-CR11-10.49


PID 76

FCEO

COC 23!

1
118

BENCHMARKS				
TEMP BM	DESCRIPTION	STA	OFFSET	ELEV
#1	IPS	122+63.48 (ALKIRE)	18.95' LT	759.88
#2	IPS	126+59.71 (ALKIRE)	17.49' RT	749.57
#3	IPS	130+08.22 (ALKIRE)	23.78' LT	746.41
#4	PKS	110+90.71 (US 62)	33.48' RT	745.58

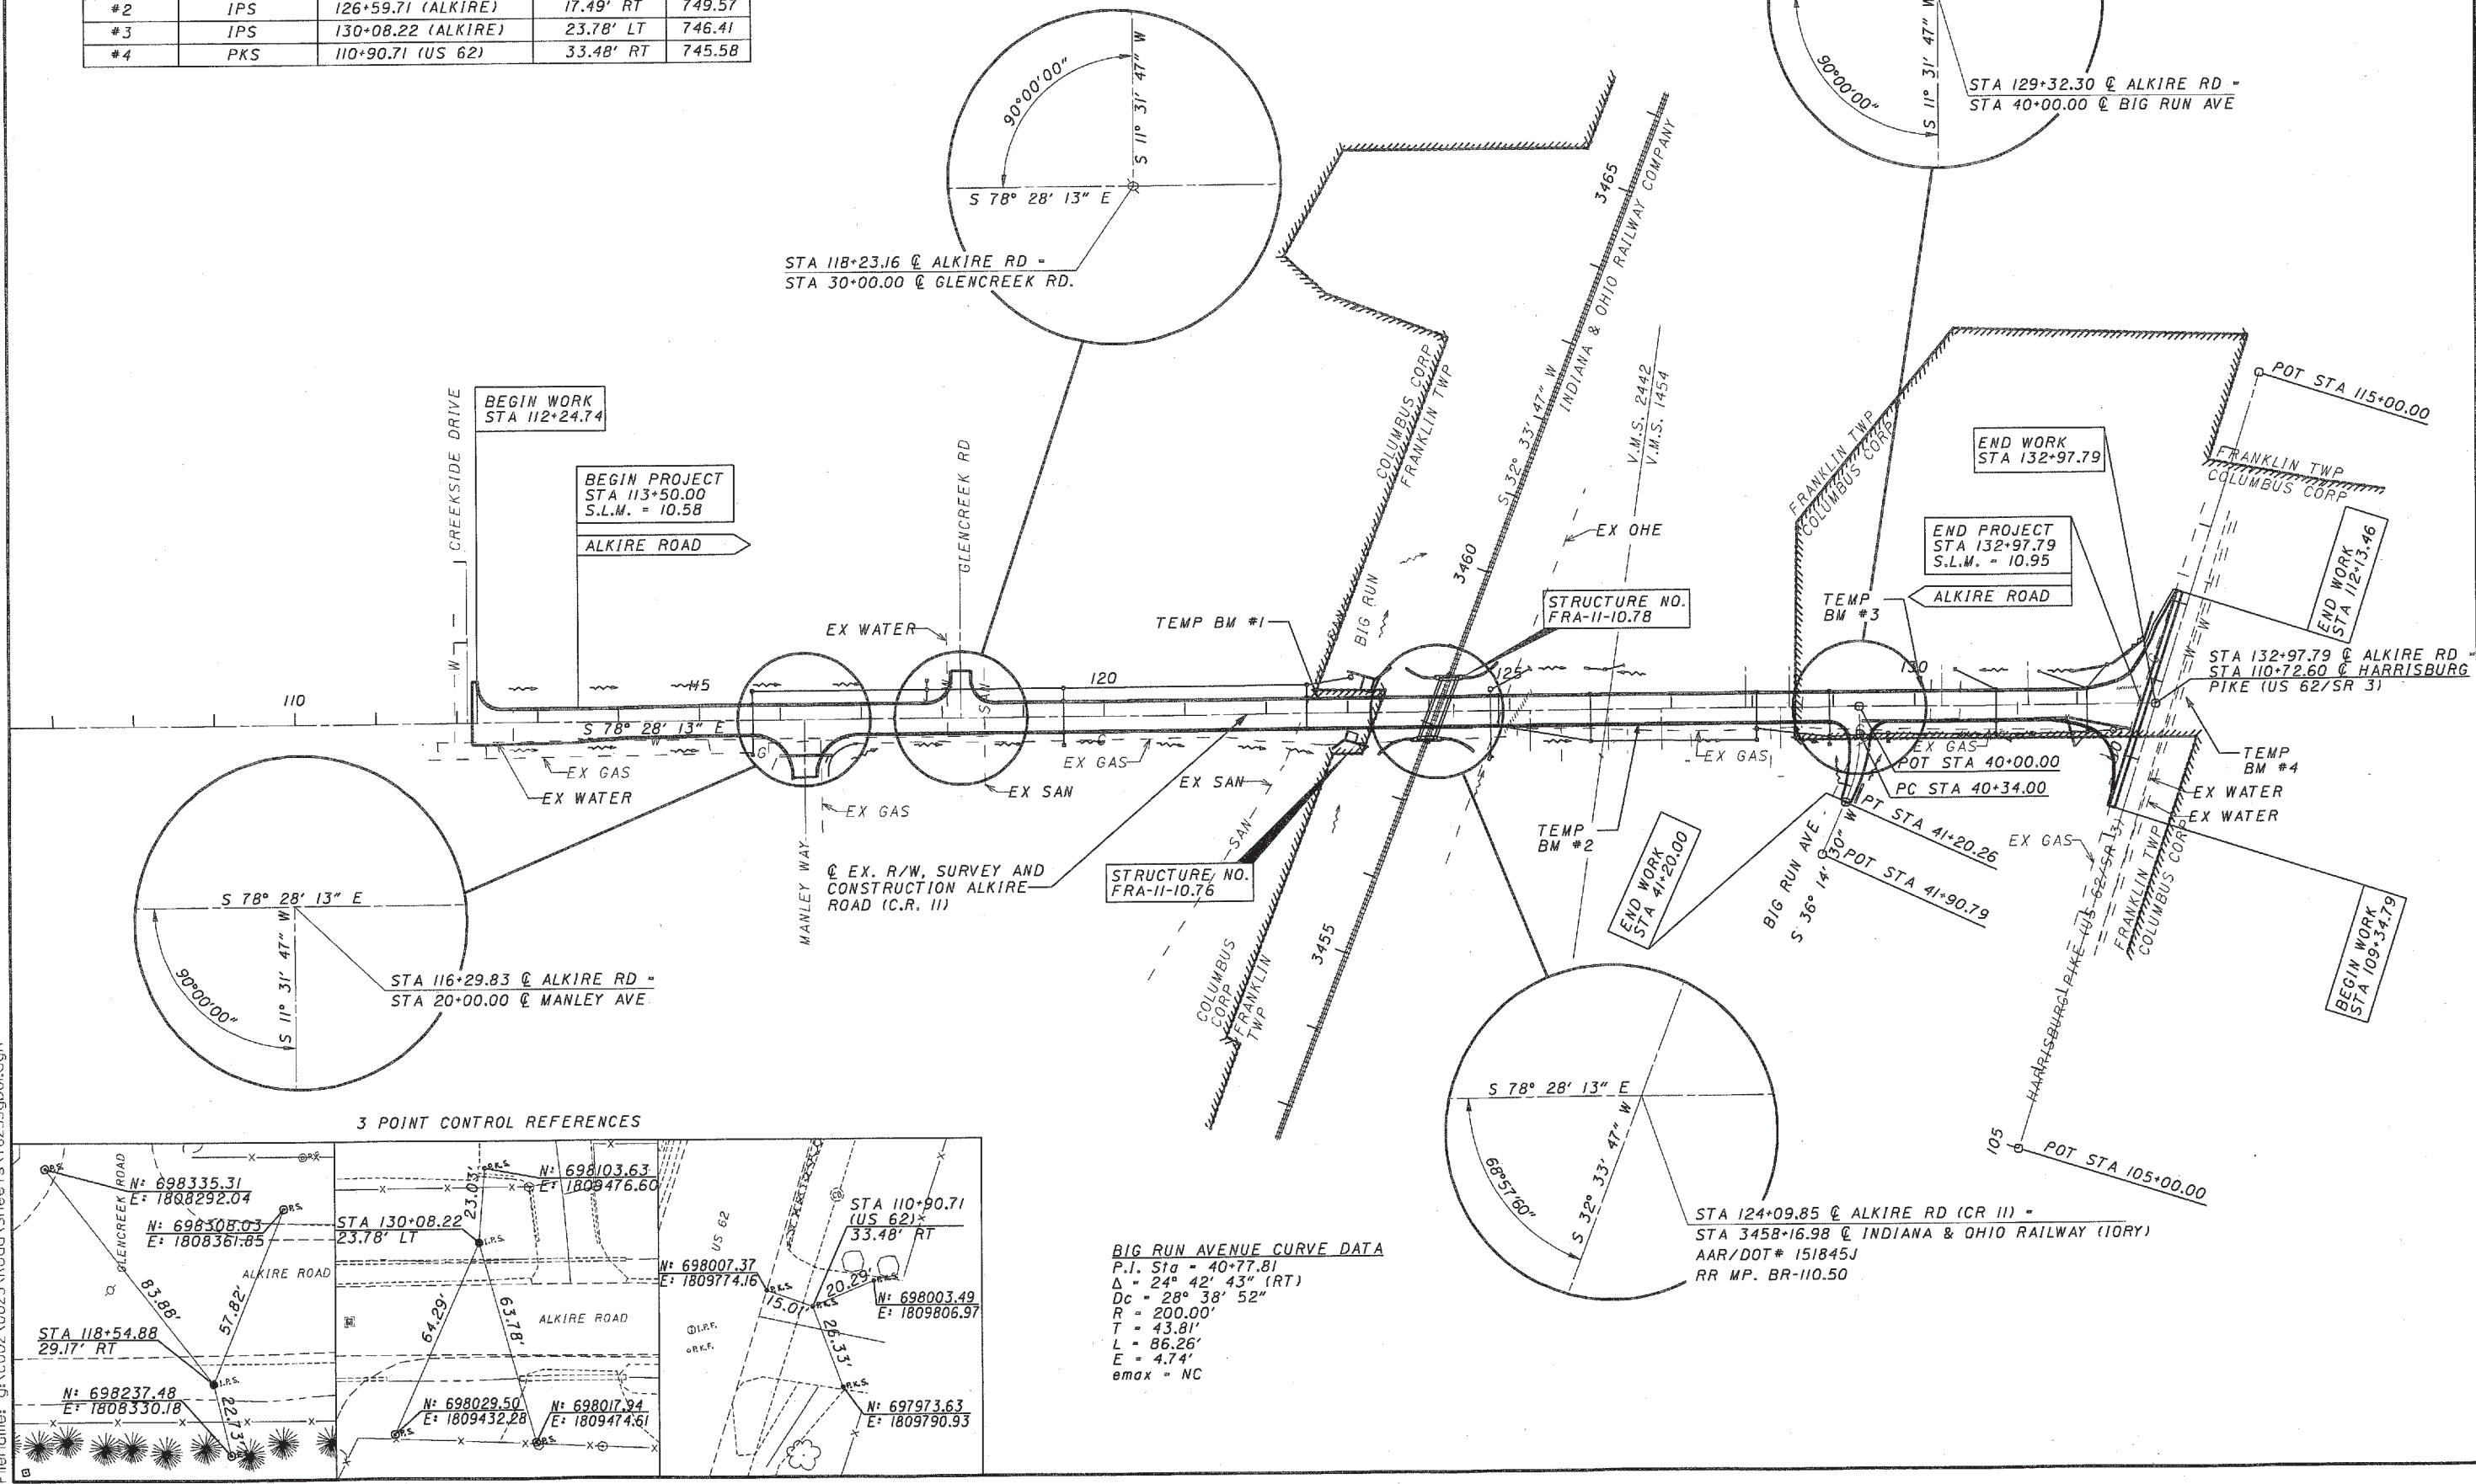

BIG RUN AVENUE CURVE DATA
P.I. Sta = 40+77.81
Δ = 24° 42' 43" (RT)
Dc = 28° 38' 52"
R = 200.00'
T = 43.81'
L = 86.26'
E = 4.74'
emax = NC



SCHEMATIC PLAN

**FRA-CR11-10.49
(ALKIRE ROAD)**

PID 76255
FCE0 1135
COC 2354-E