



FUL-120-14.08

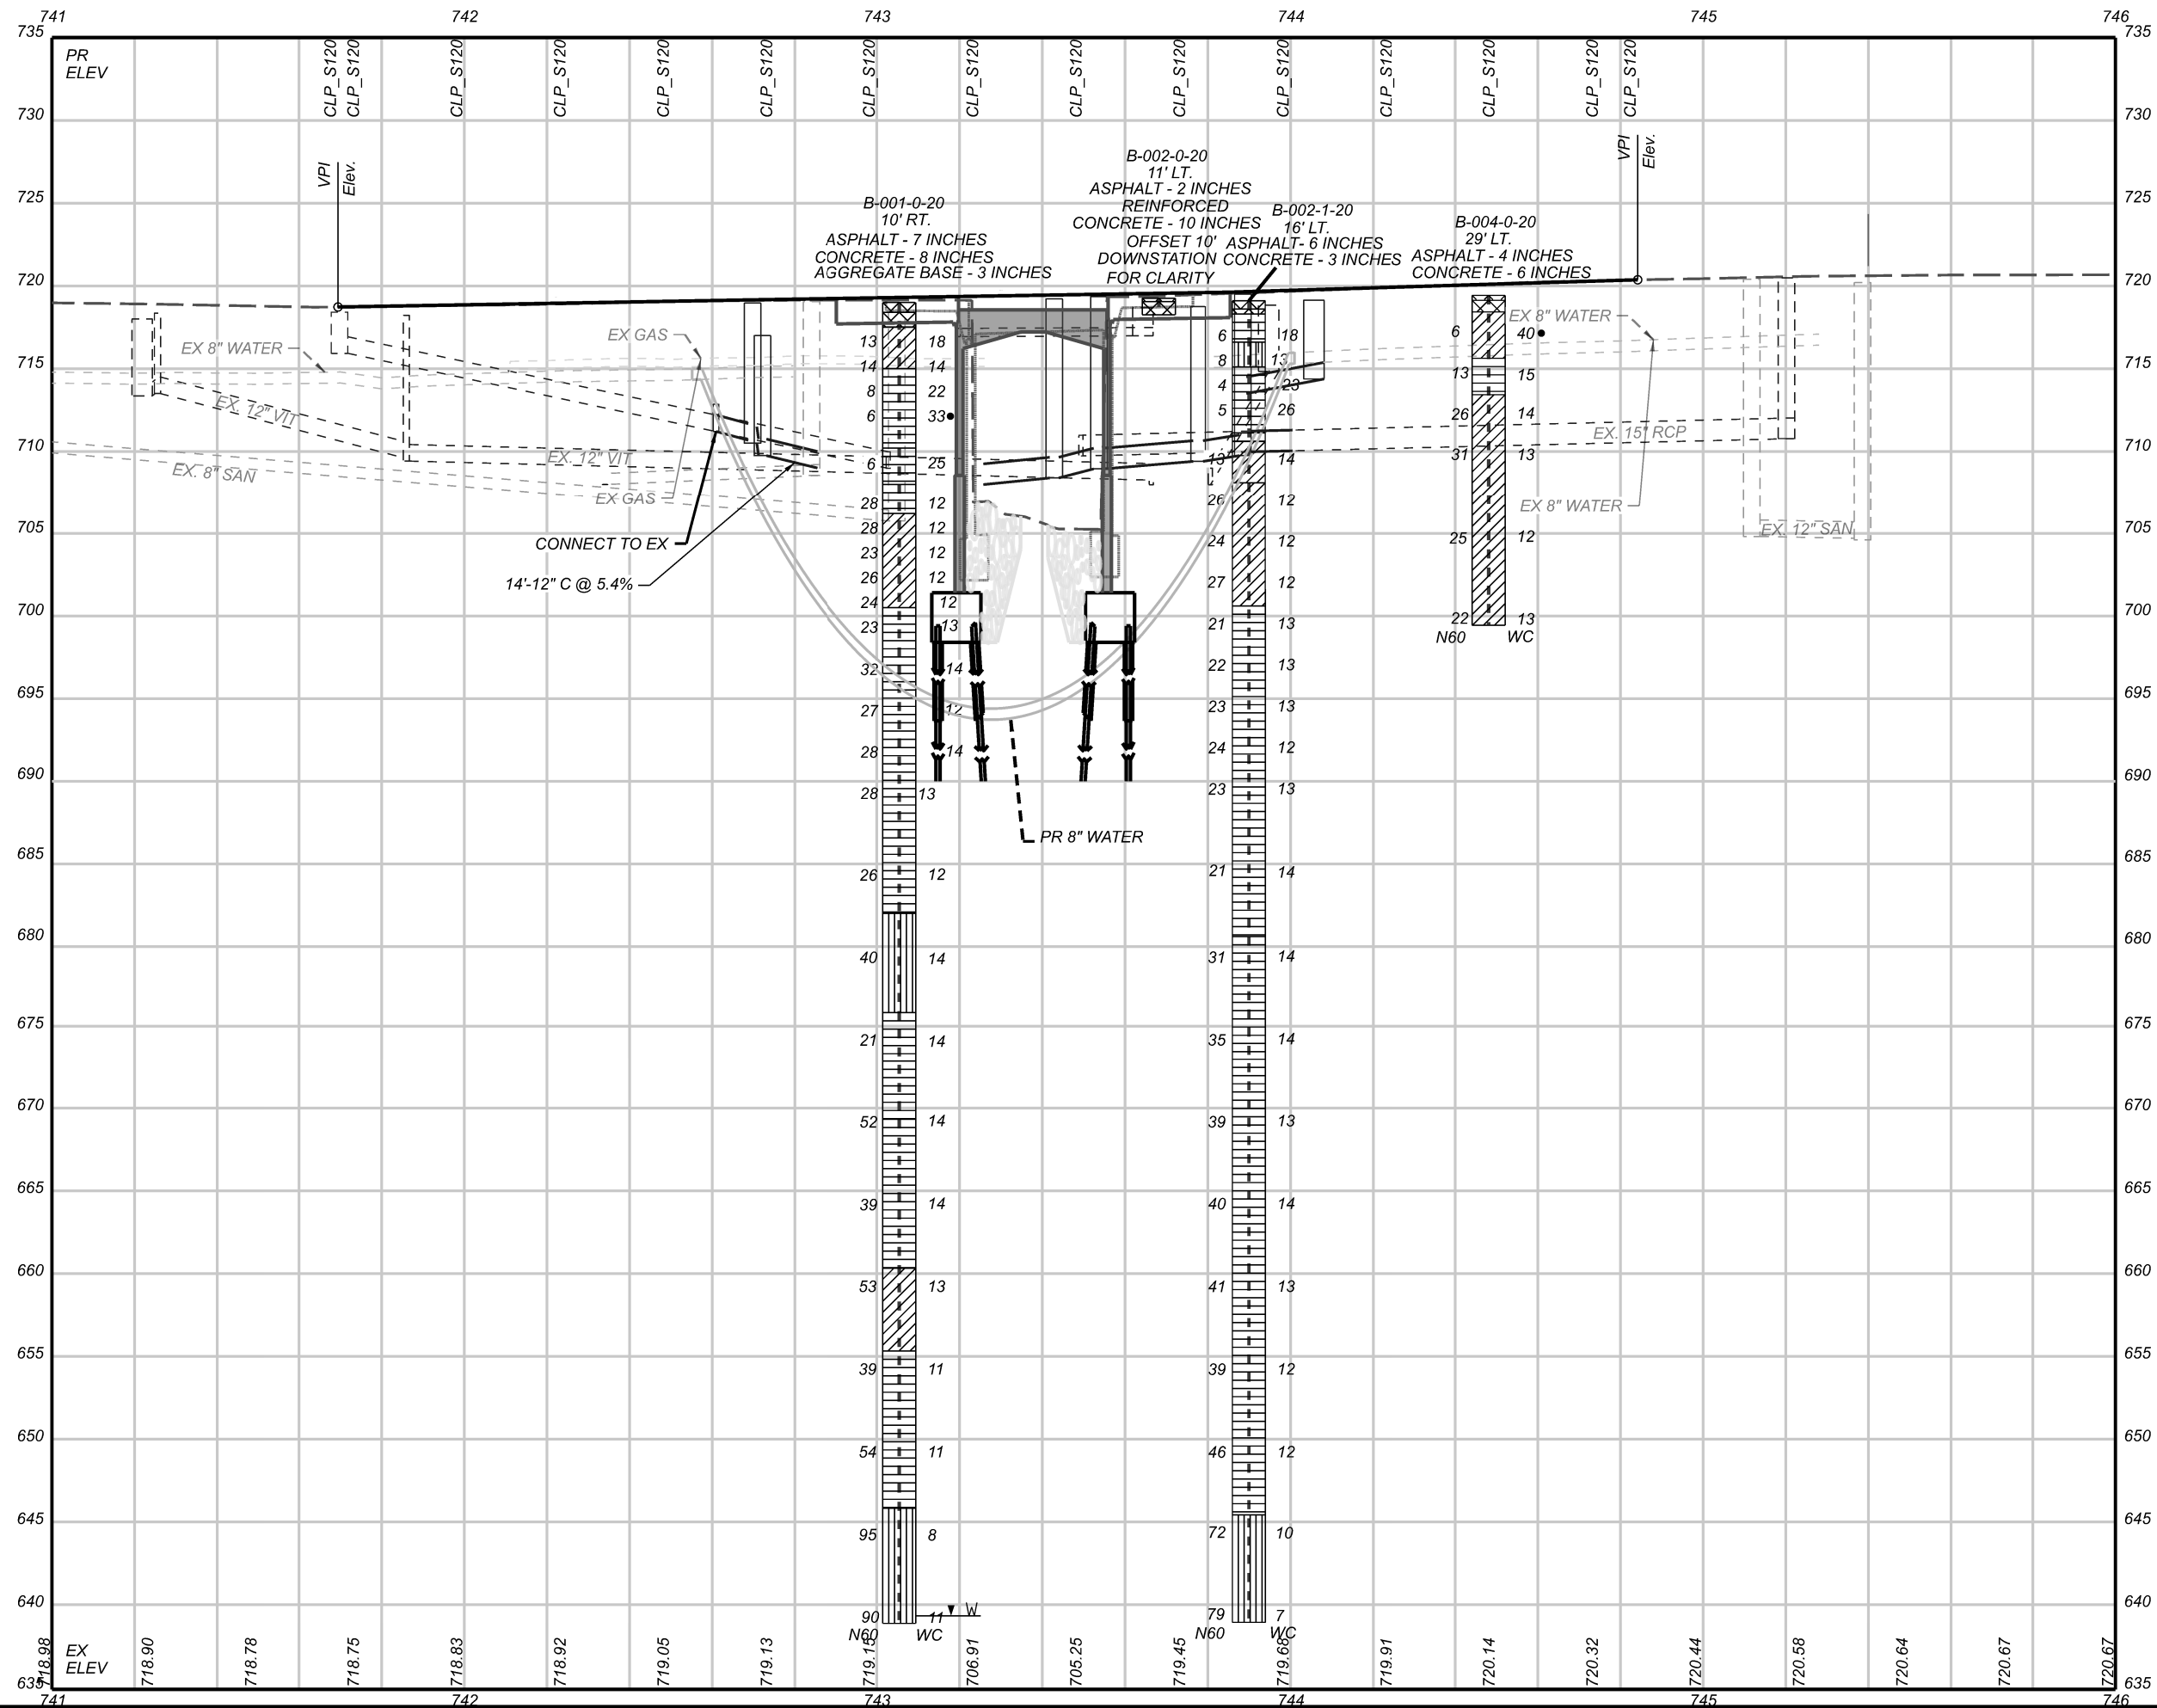

SOIL PROFILE - ROADWAY
FUL-120-1408 OVER TENMILE CREEK
PROFILE - TEST BORINGS

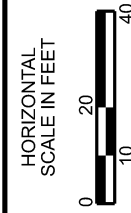

DESIGN AGENCY



DESIGNER
TRR

REVIEWER	
CPI	01/22

PROJECT ID
101140

SHEET	TOTAL
47	55