
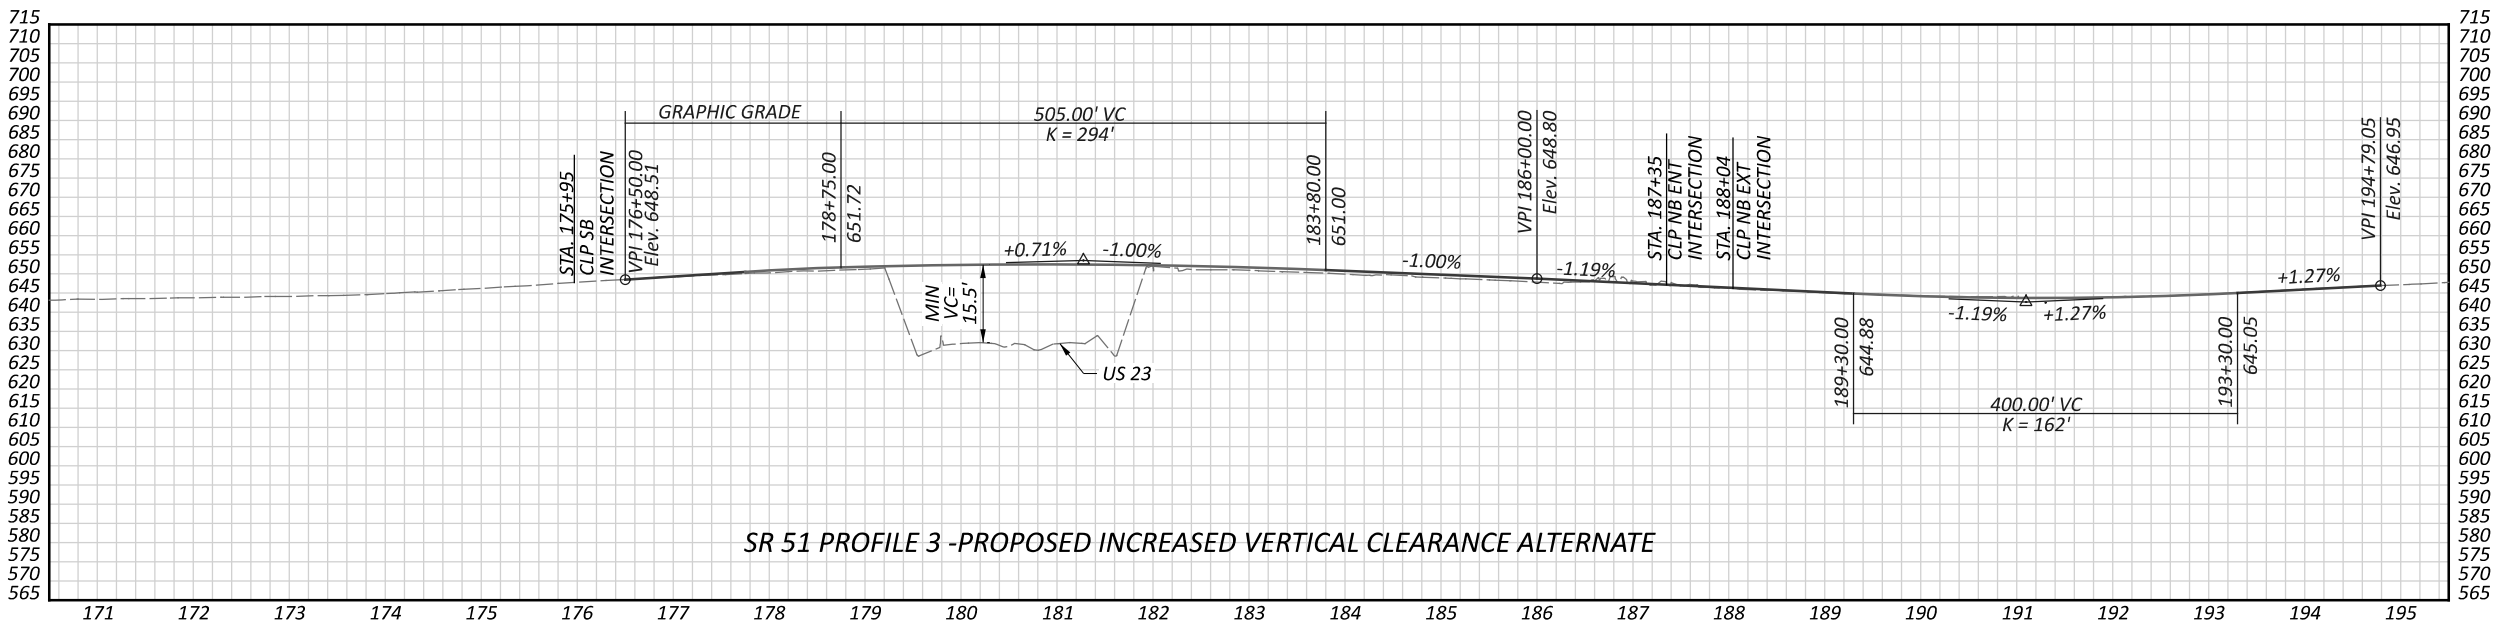
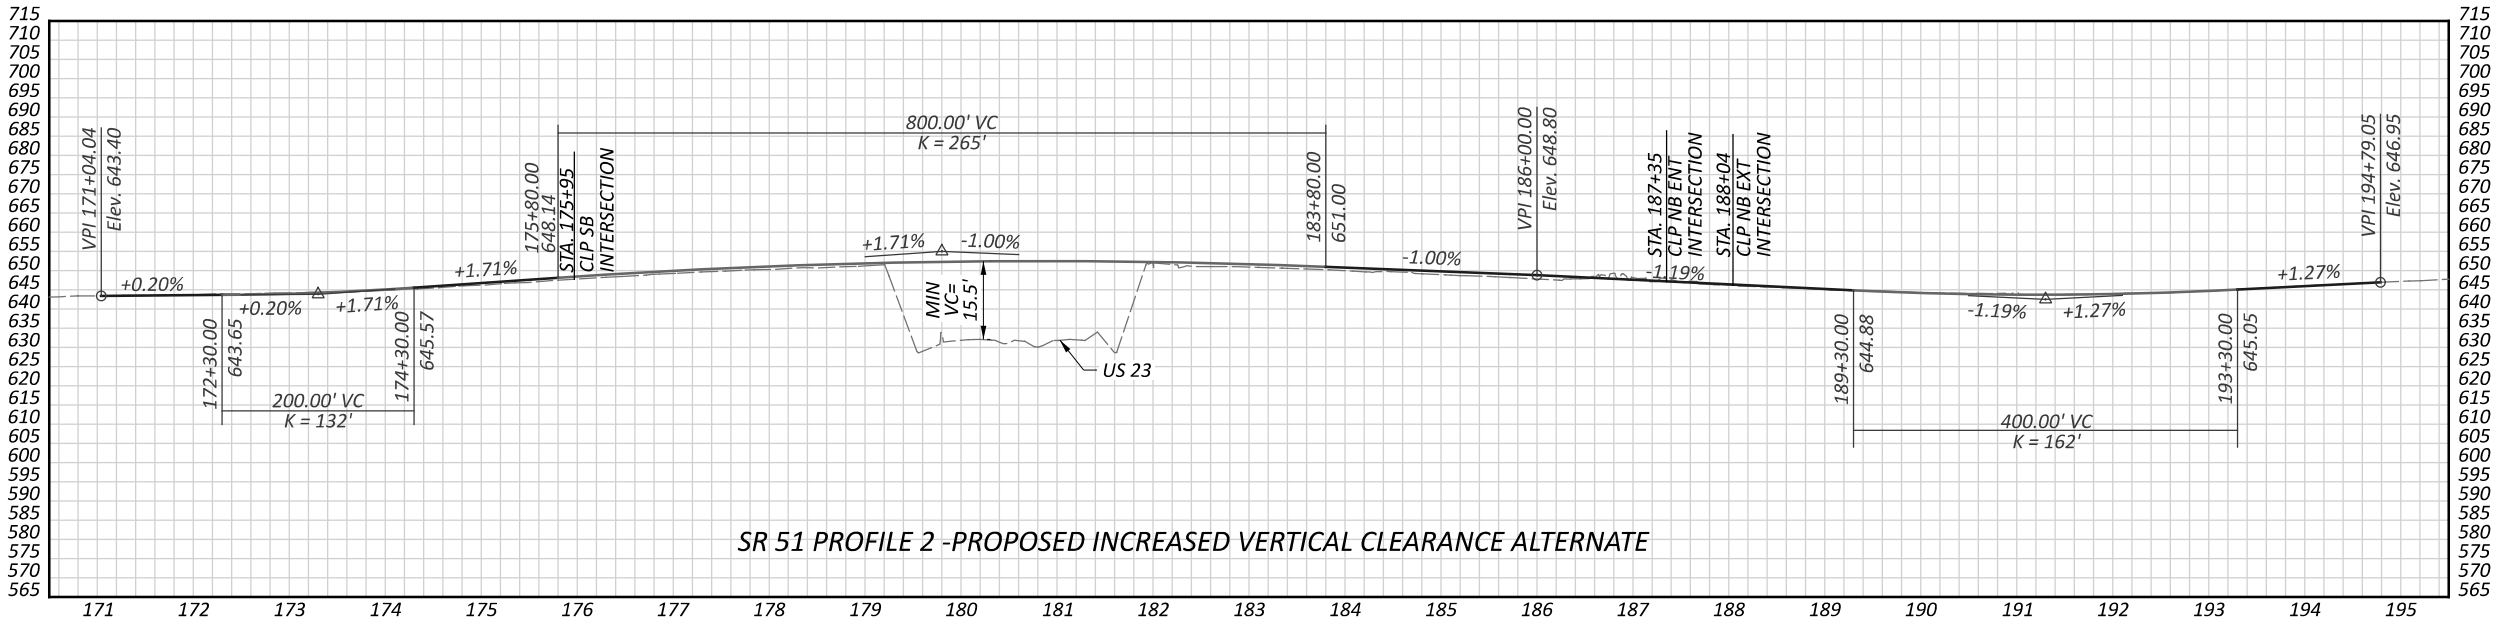


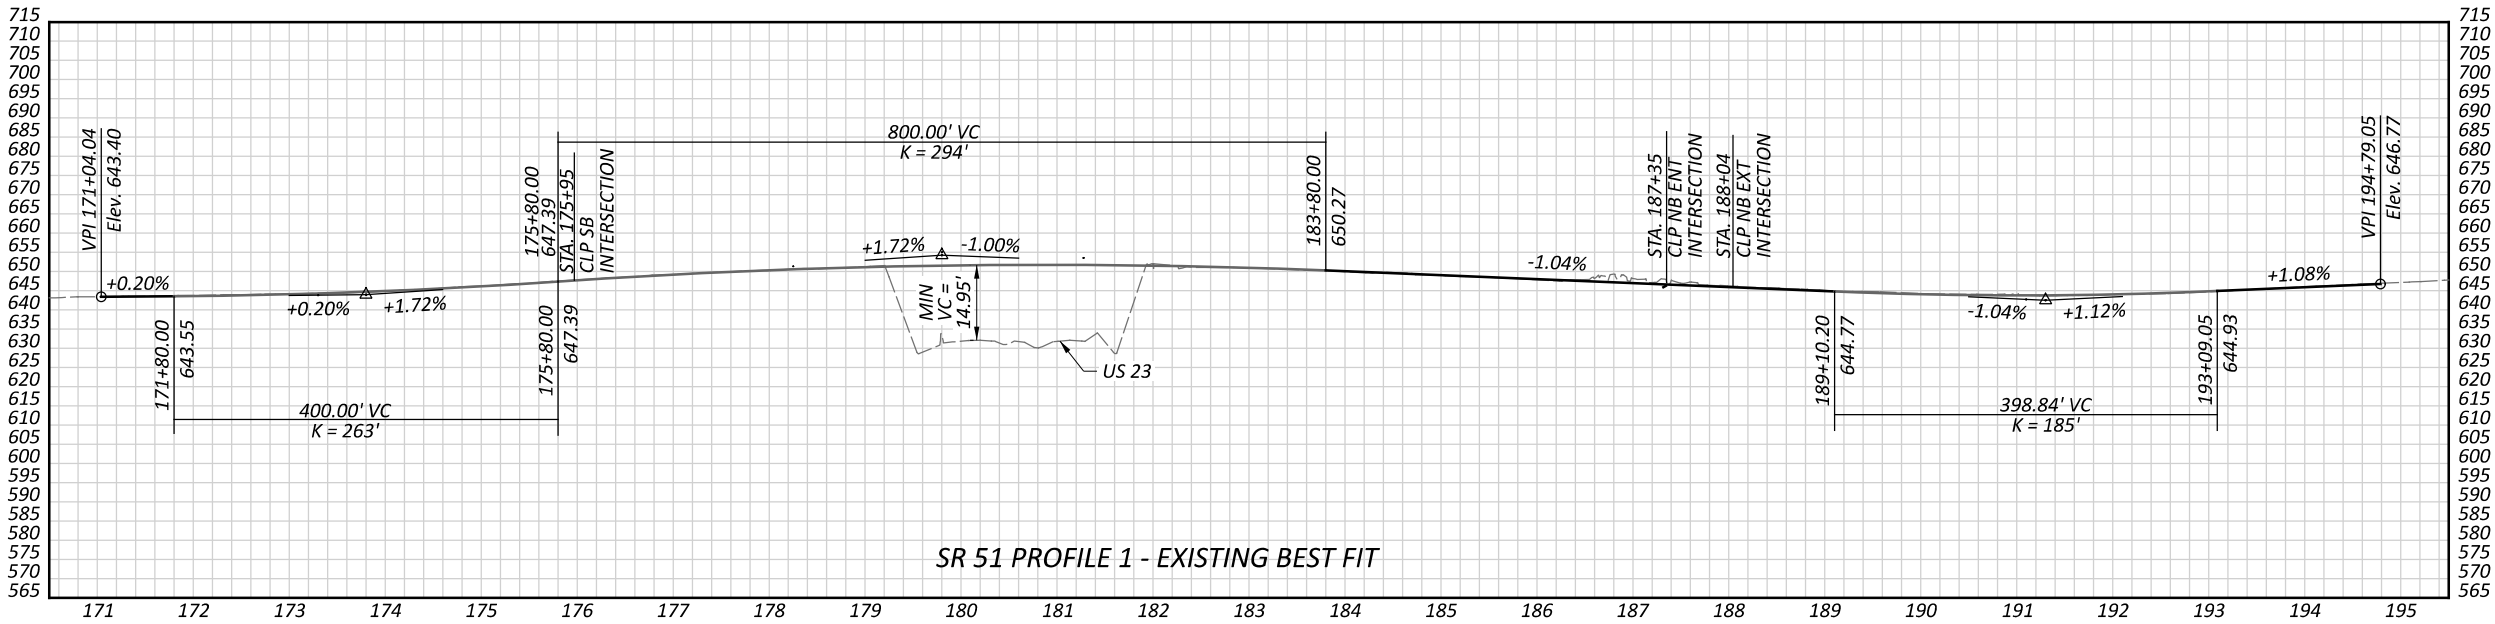

SR-51
PROFILE SHEET

DESIGN AGENCY

DESIGNER

XXX

REVIEWER

XXX MM-DD-YY

PROJECT ID

0

SHEET

P.0

TOTAL

0