


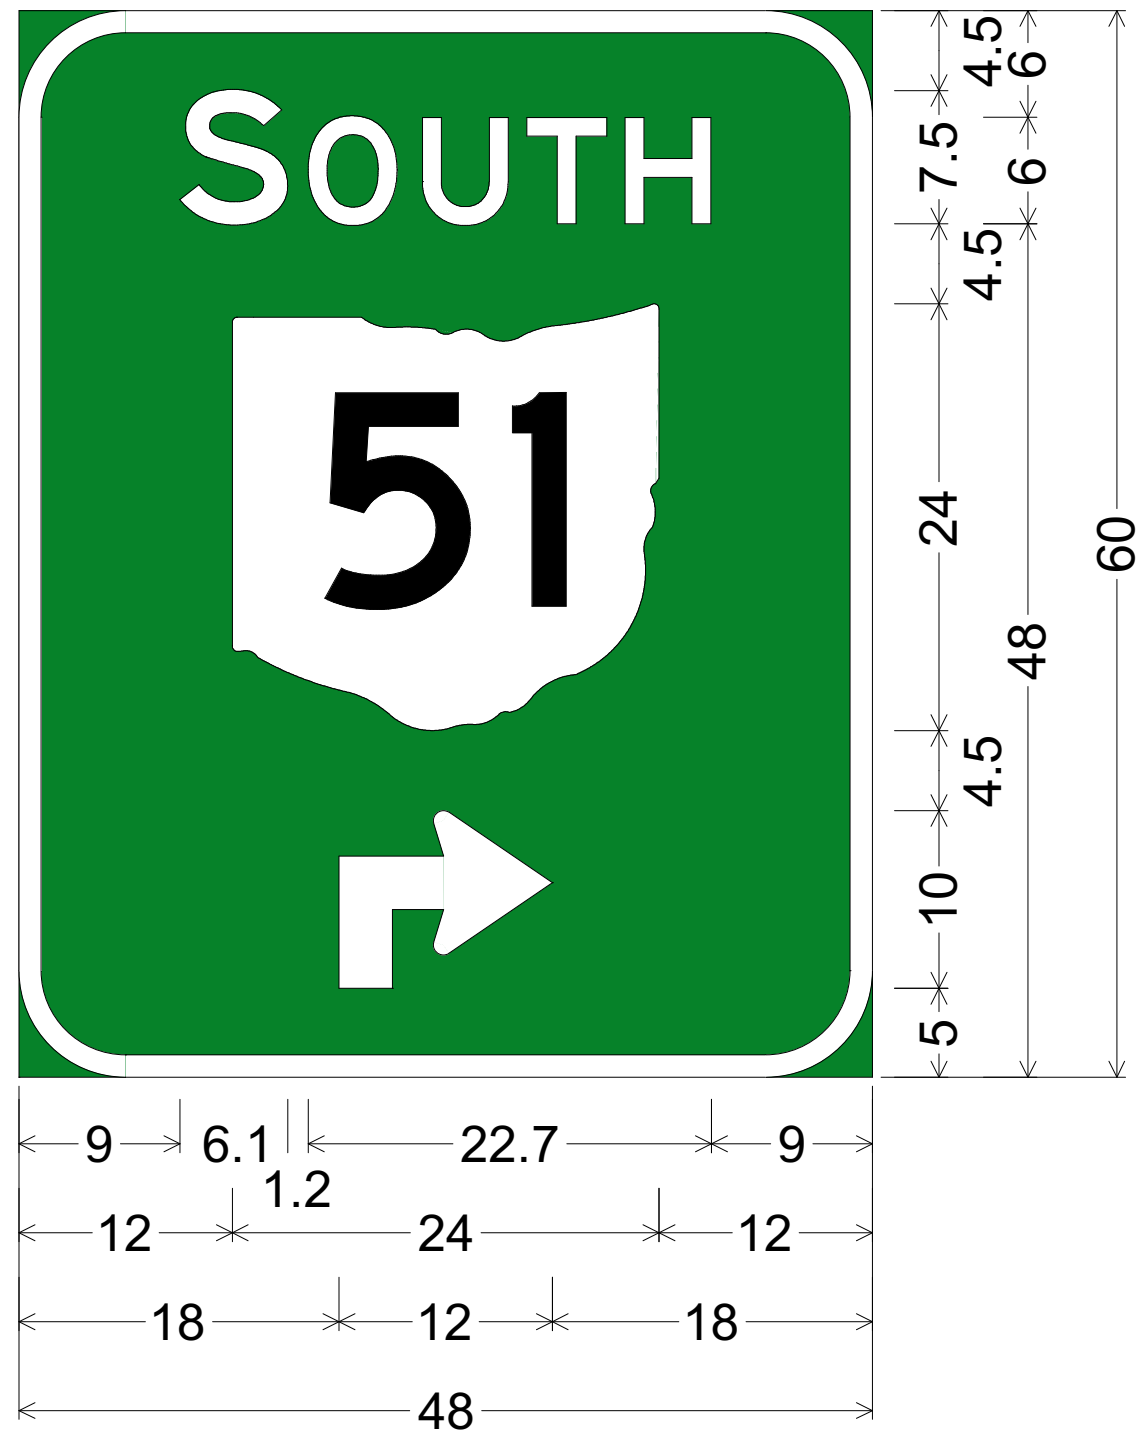

M2-H3;

6.0" Radius, 1.3" Border, White on Green;

"SOUTH", E 2K;

State Highway 51 M1-H5-24-2;

90 Deg Advance Turn Arrow Custom 12.0" X 10.0";