


SEEDING  
END SO  
WIDTH YDS

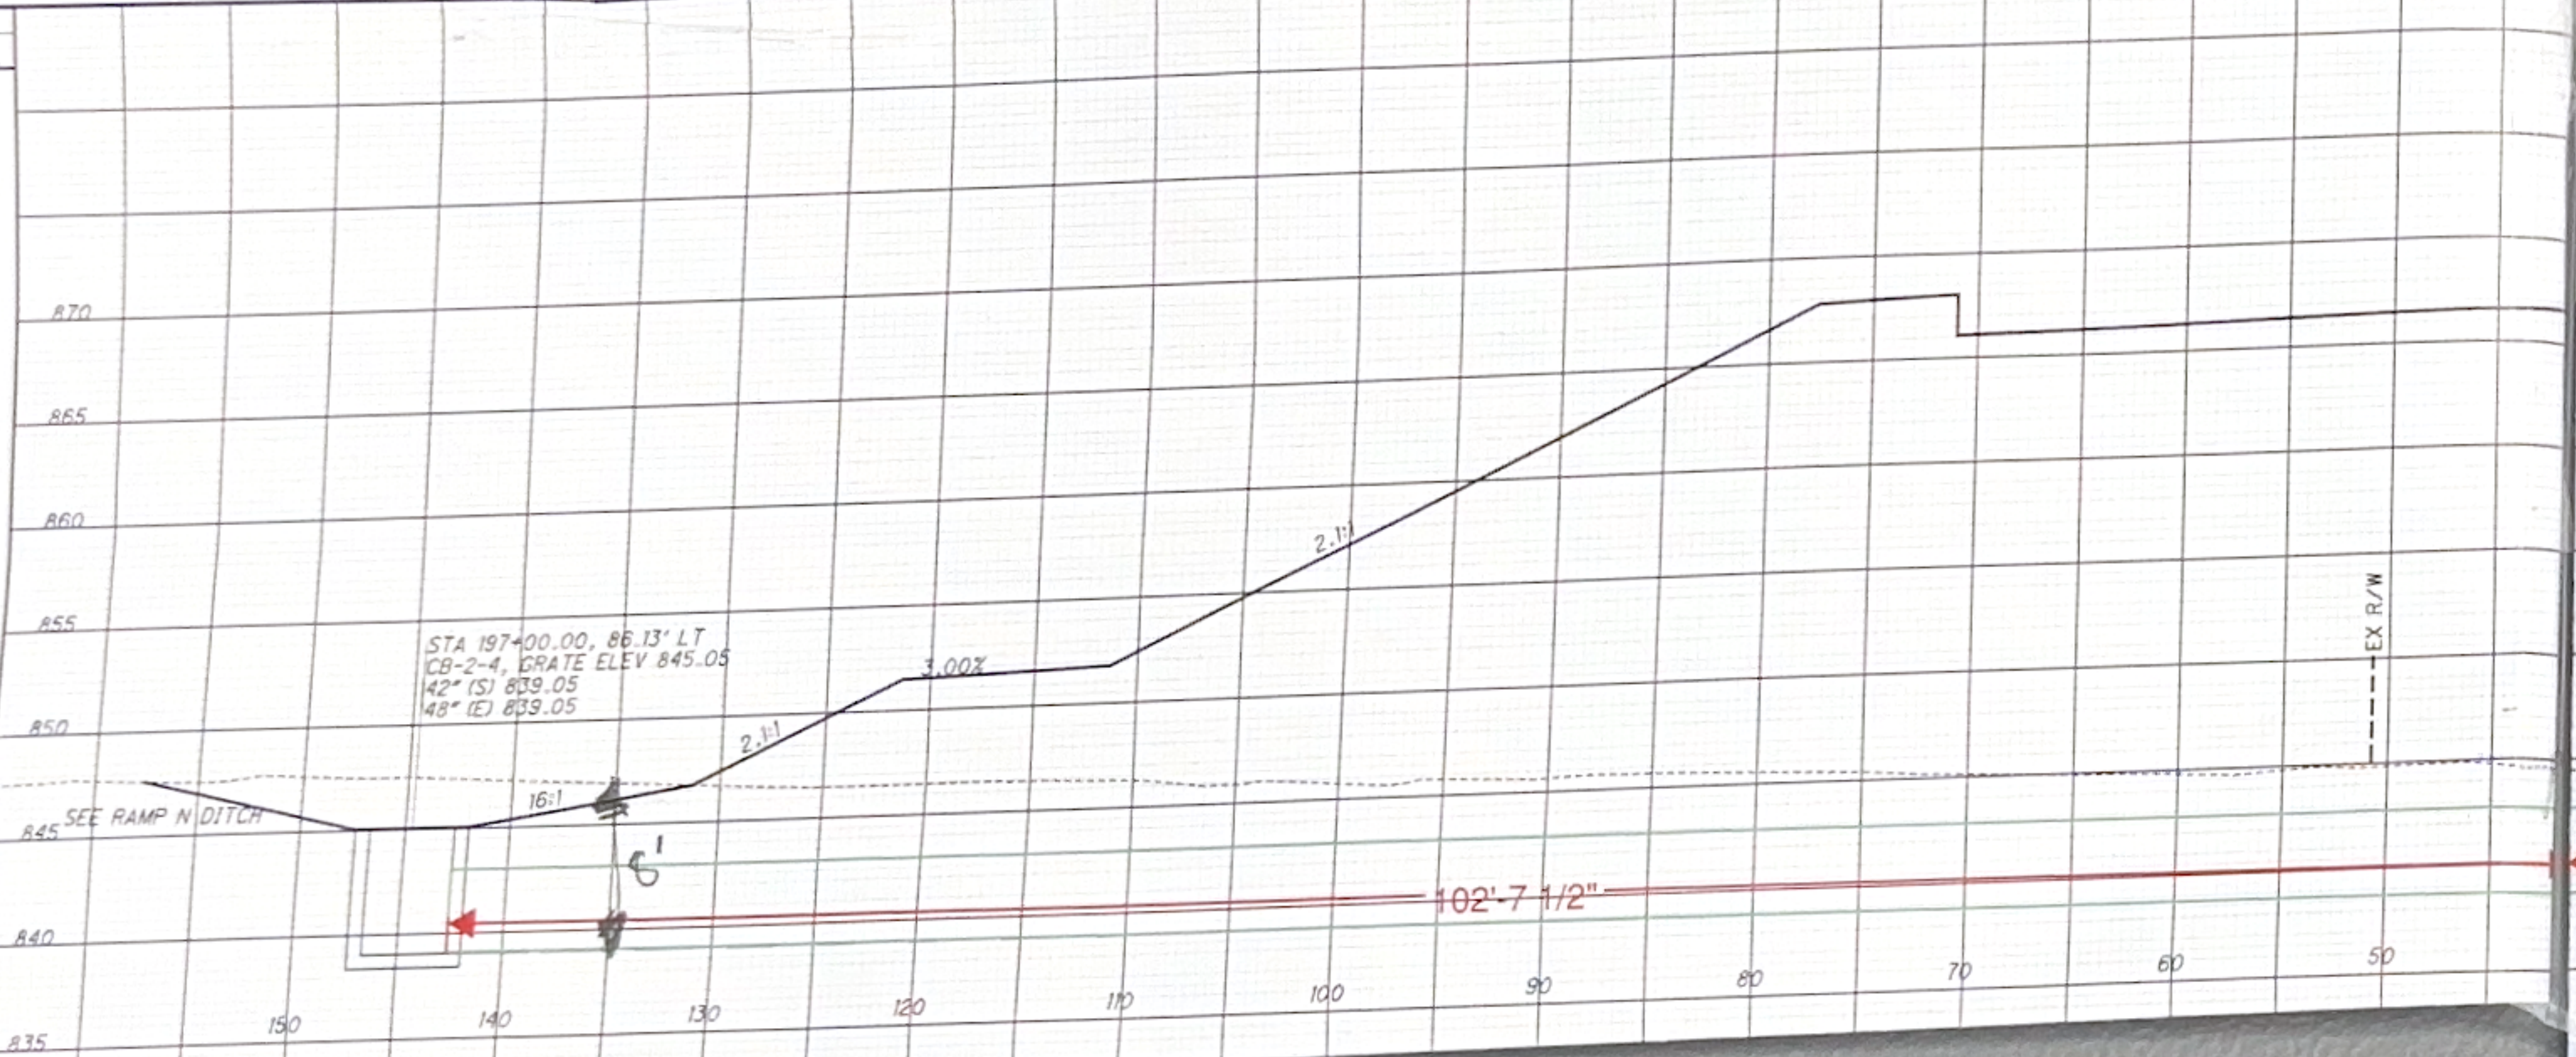


STA 197+00.00, 86.13' LT  
CB-2-4, GRATE ELEV 845.05  
142" (S) 839.05  
148" (E) 839.05

EX R/W

102'-7 1/2"

Additional fill over what is shown in blue of 15.25" due to aggregate base, and all asphalt layers

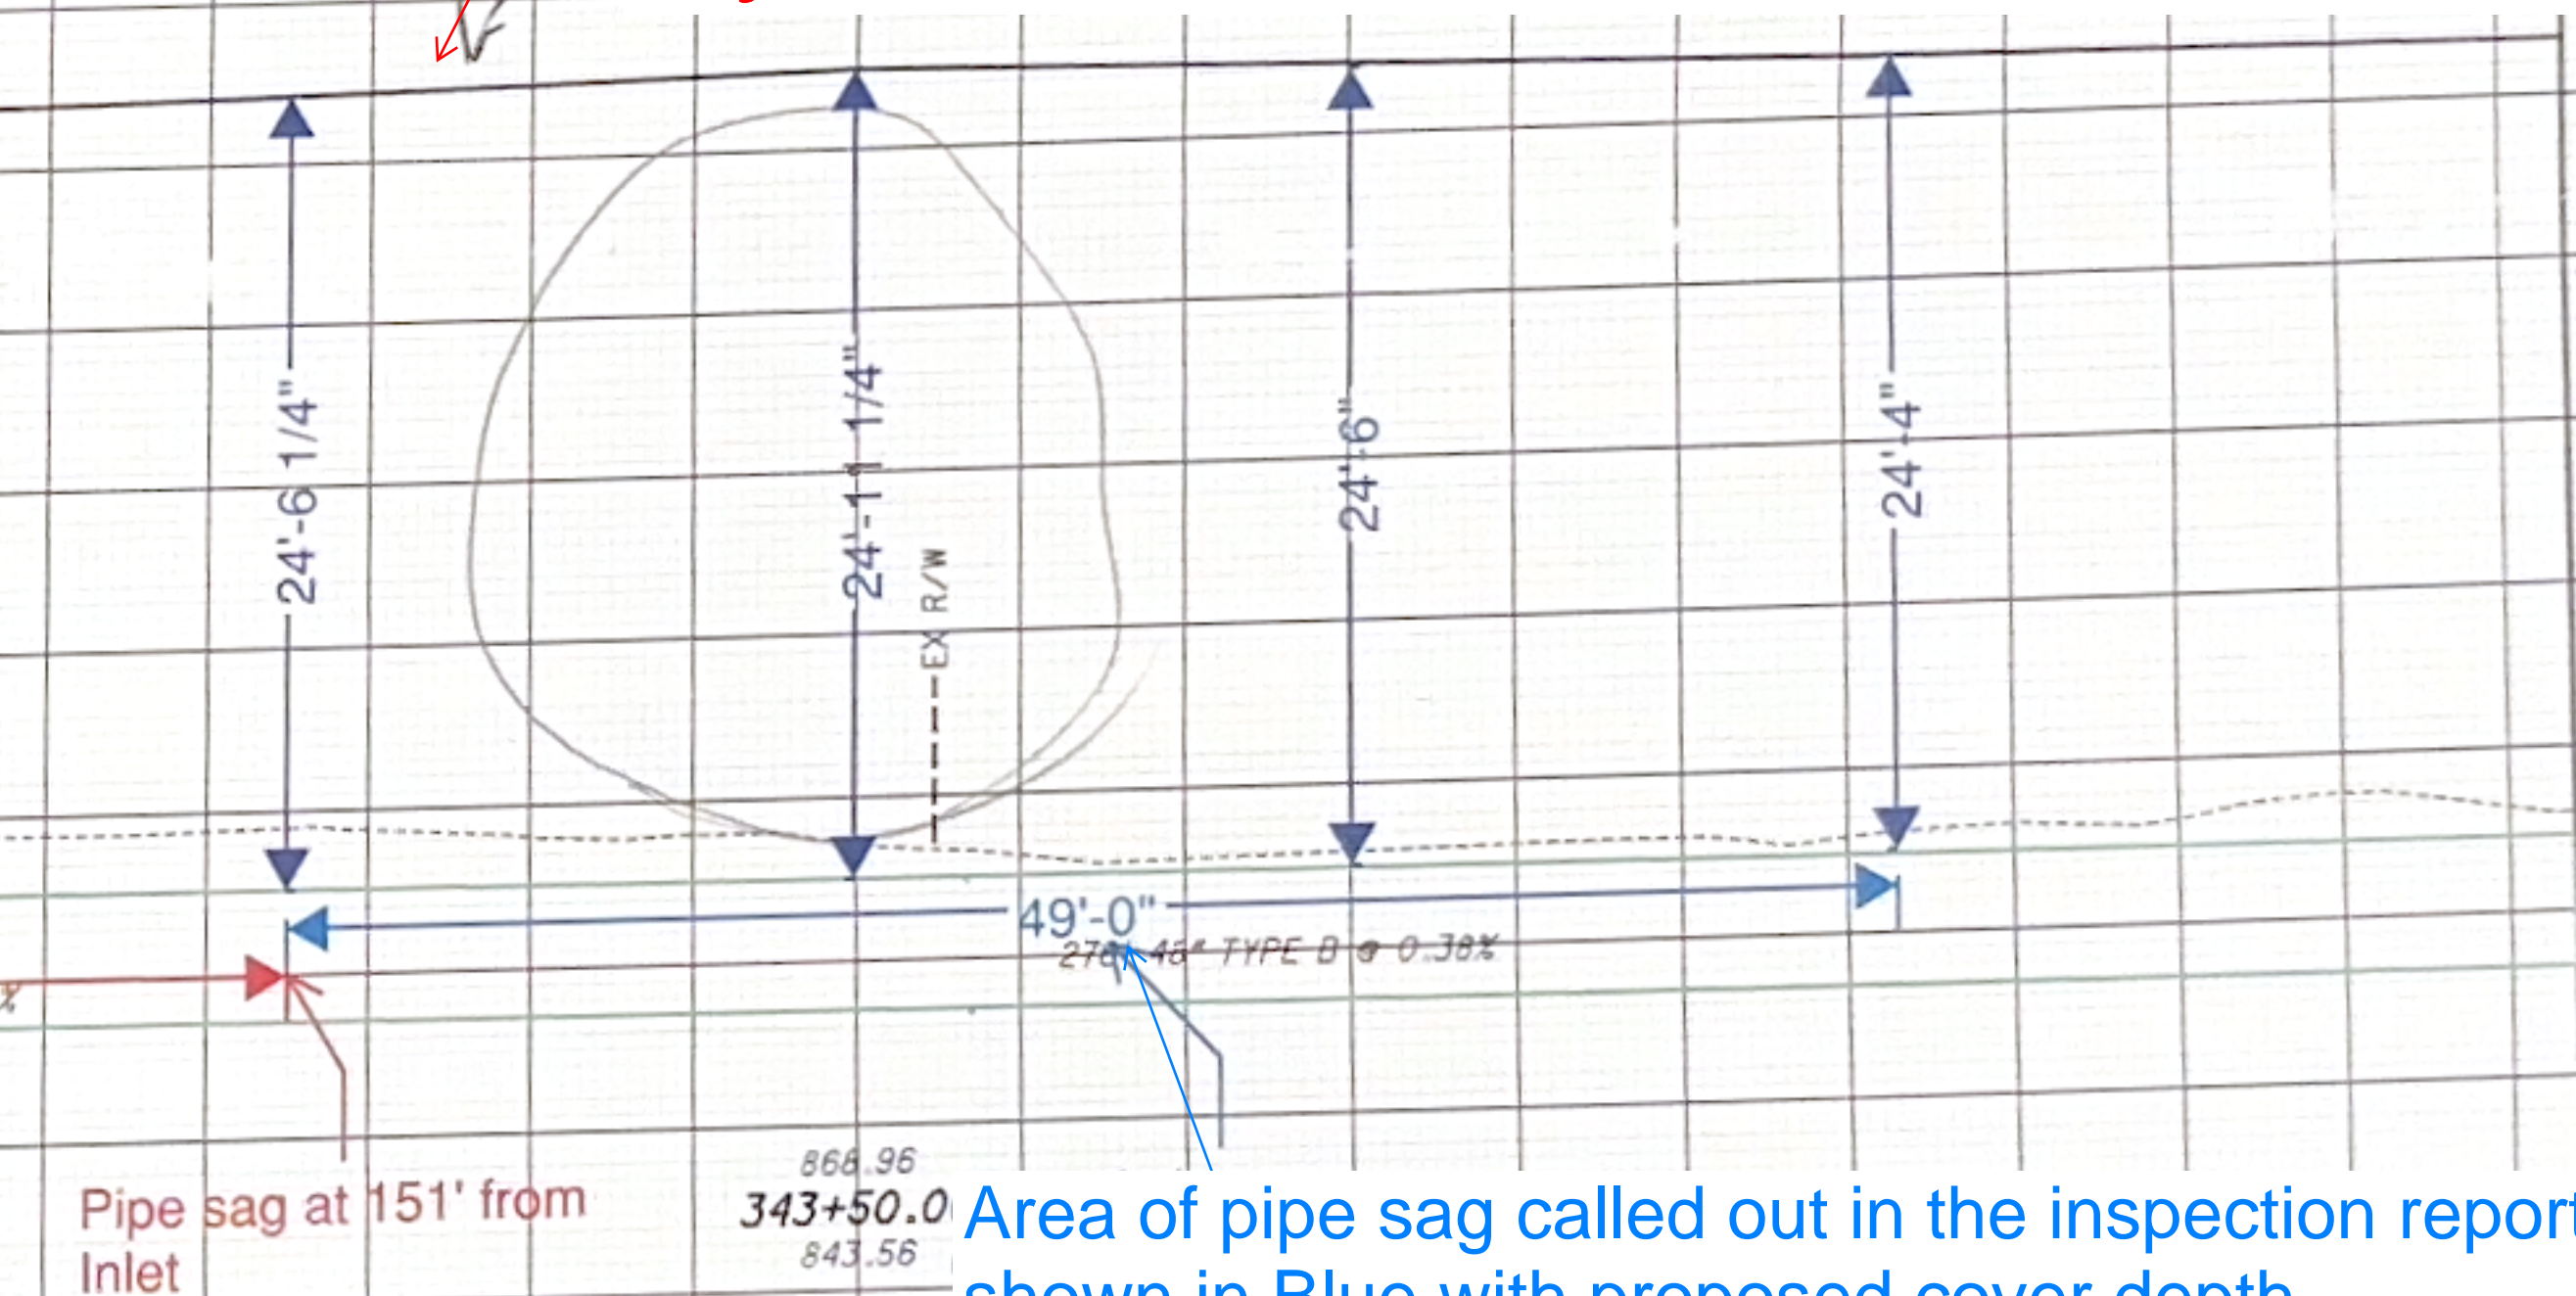

Pipe sag at 151' from Inlet

868.96  
343+50.0  
843.56

Area of pipe sag called out in the inspection report shown in Blue with proposed cover depth

SEE RAMP & CROSS SECTIONS

STA. 342+54.45 0 3305

CROSS SECTION  
CLE-32-3.50  
(PHASE 5)  
381  
736