
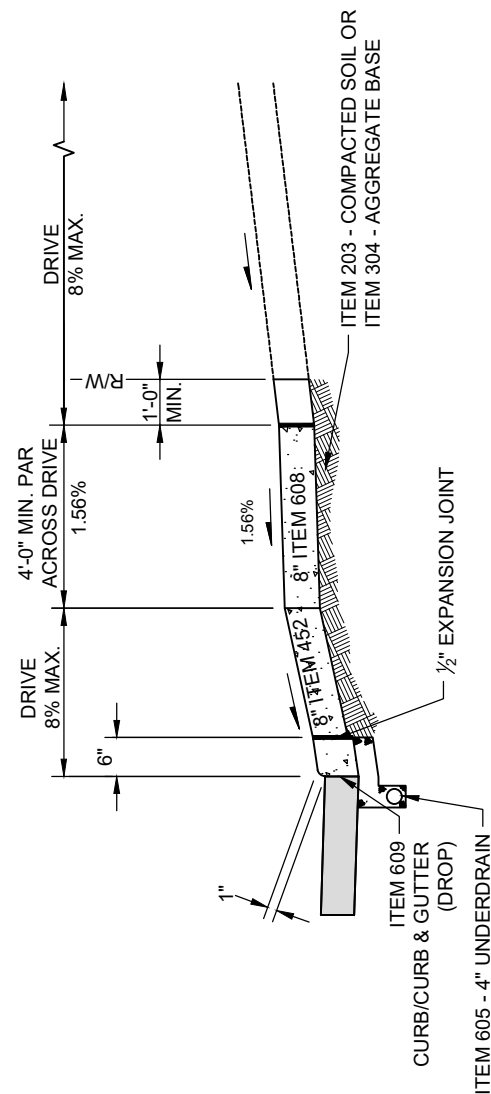


WHEN CURB OR CURB OR CURB AND
GUTTER ARE PRESENT ALL
DRIVEWAYS SHALL BE ITEM 452
CONCRETE PAVEMENT

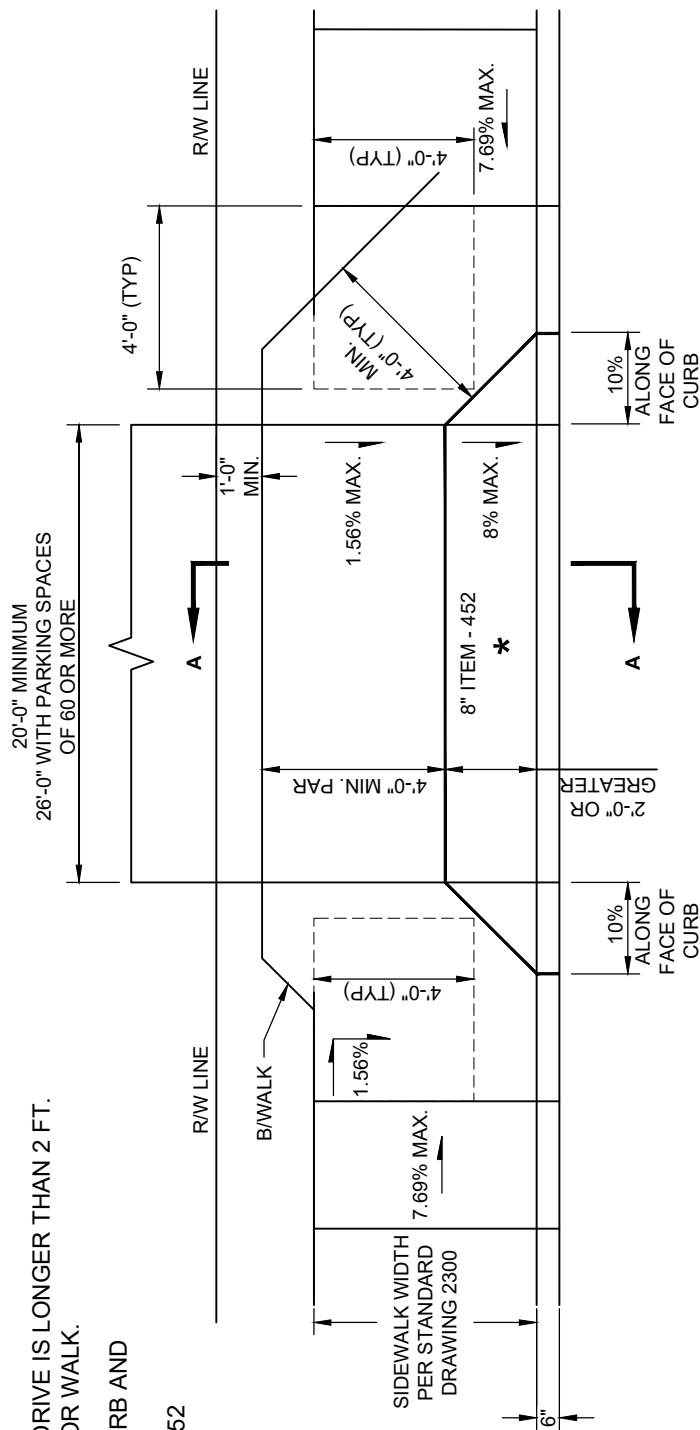

CURBED ROADWAY WITH FLARES, TYPE C

DRIVEWAY, NON-RESIDENTIAL

CITY OF COLUMBUS, OHIO
DEPARTMENT OF PUBLIC SERVICE
DIVISION OF DESIGN AND CONSTRUCTION

STD DWG
2202

07/01/20

SHT 3 OF 14

SECTION A-A
SEE SHEET 1 OF 14 FOR NOTES