
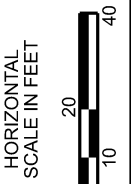
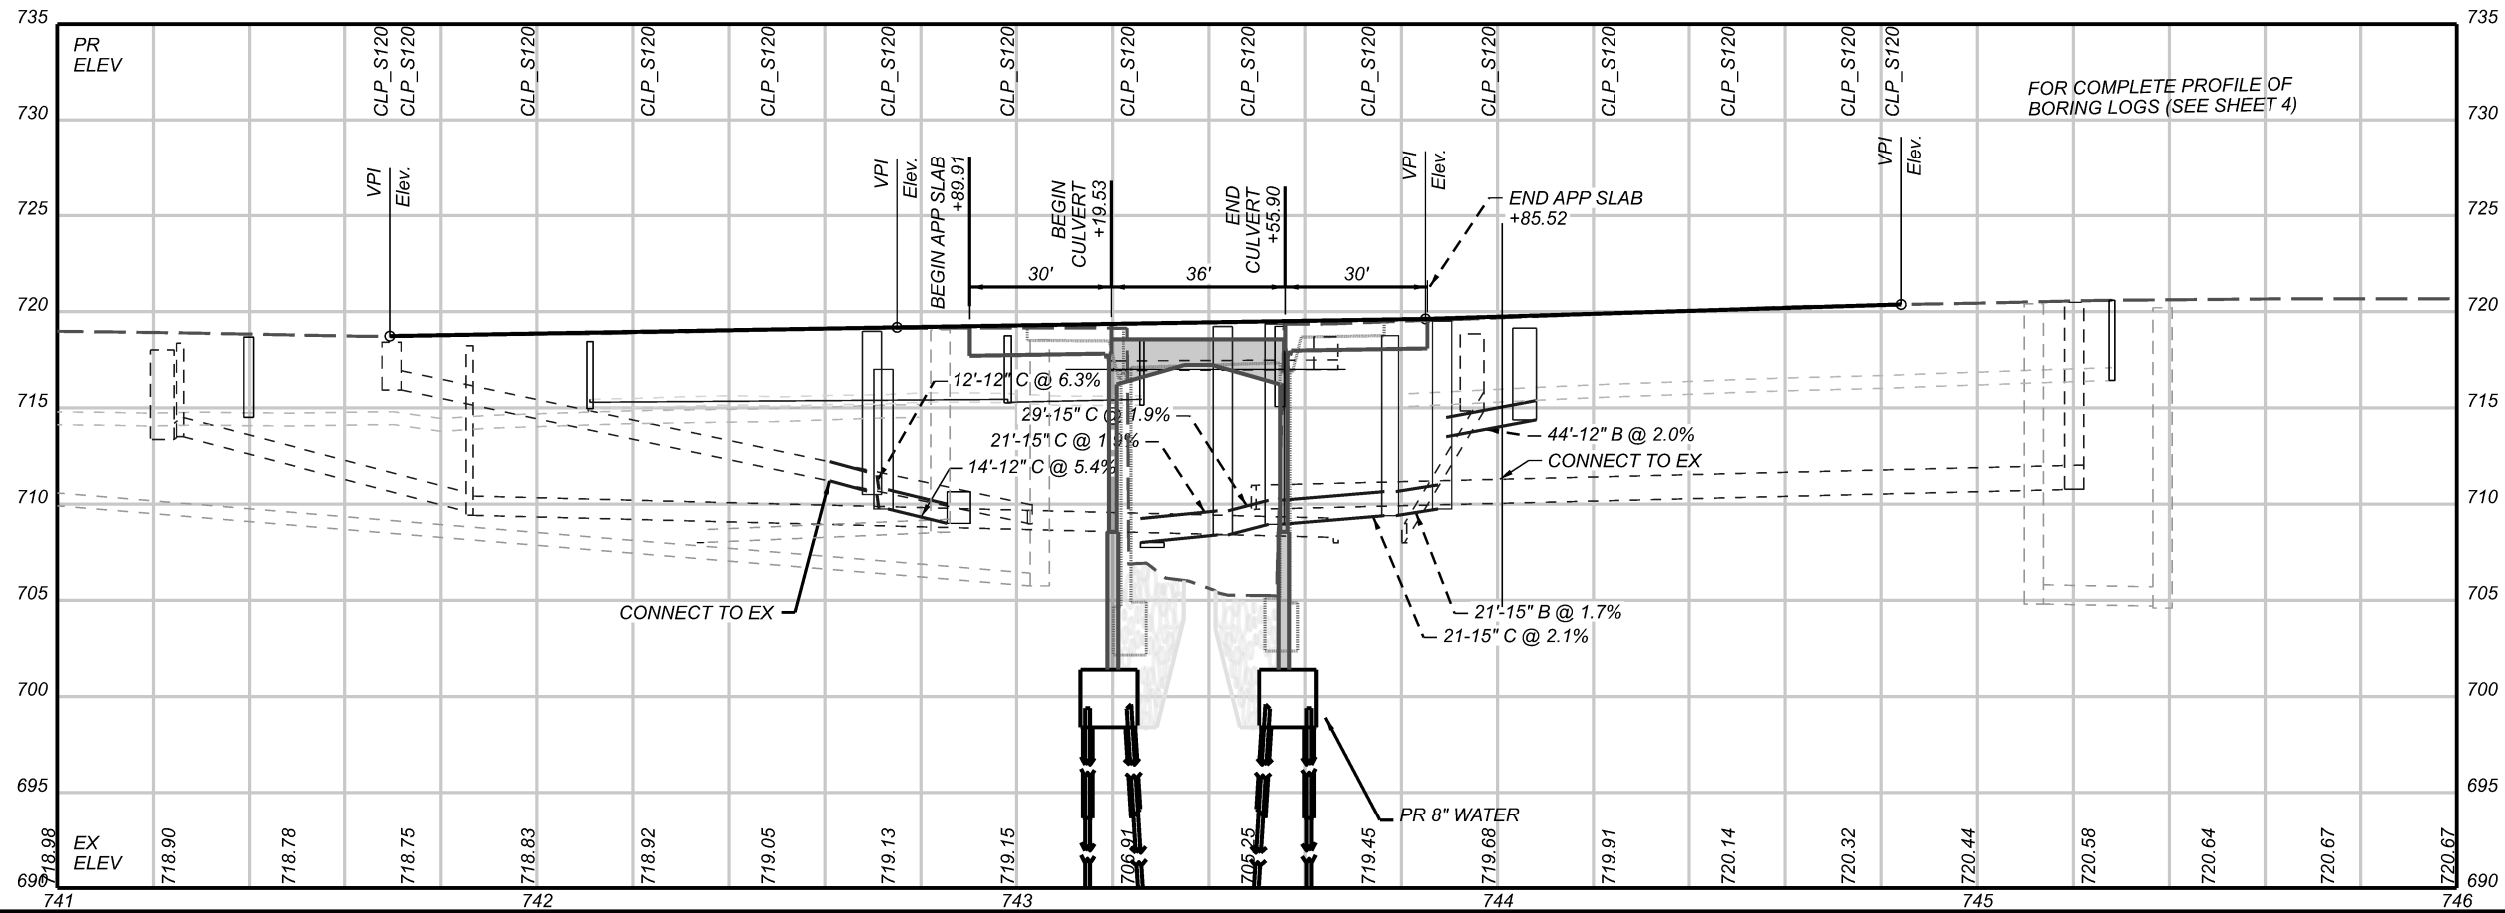


LEGEND

RESURFACING AREA

D.N.D. = DO NOT DISTURB

R.B.O. = RELOCATED BY OTHERS

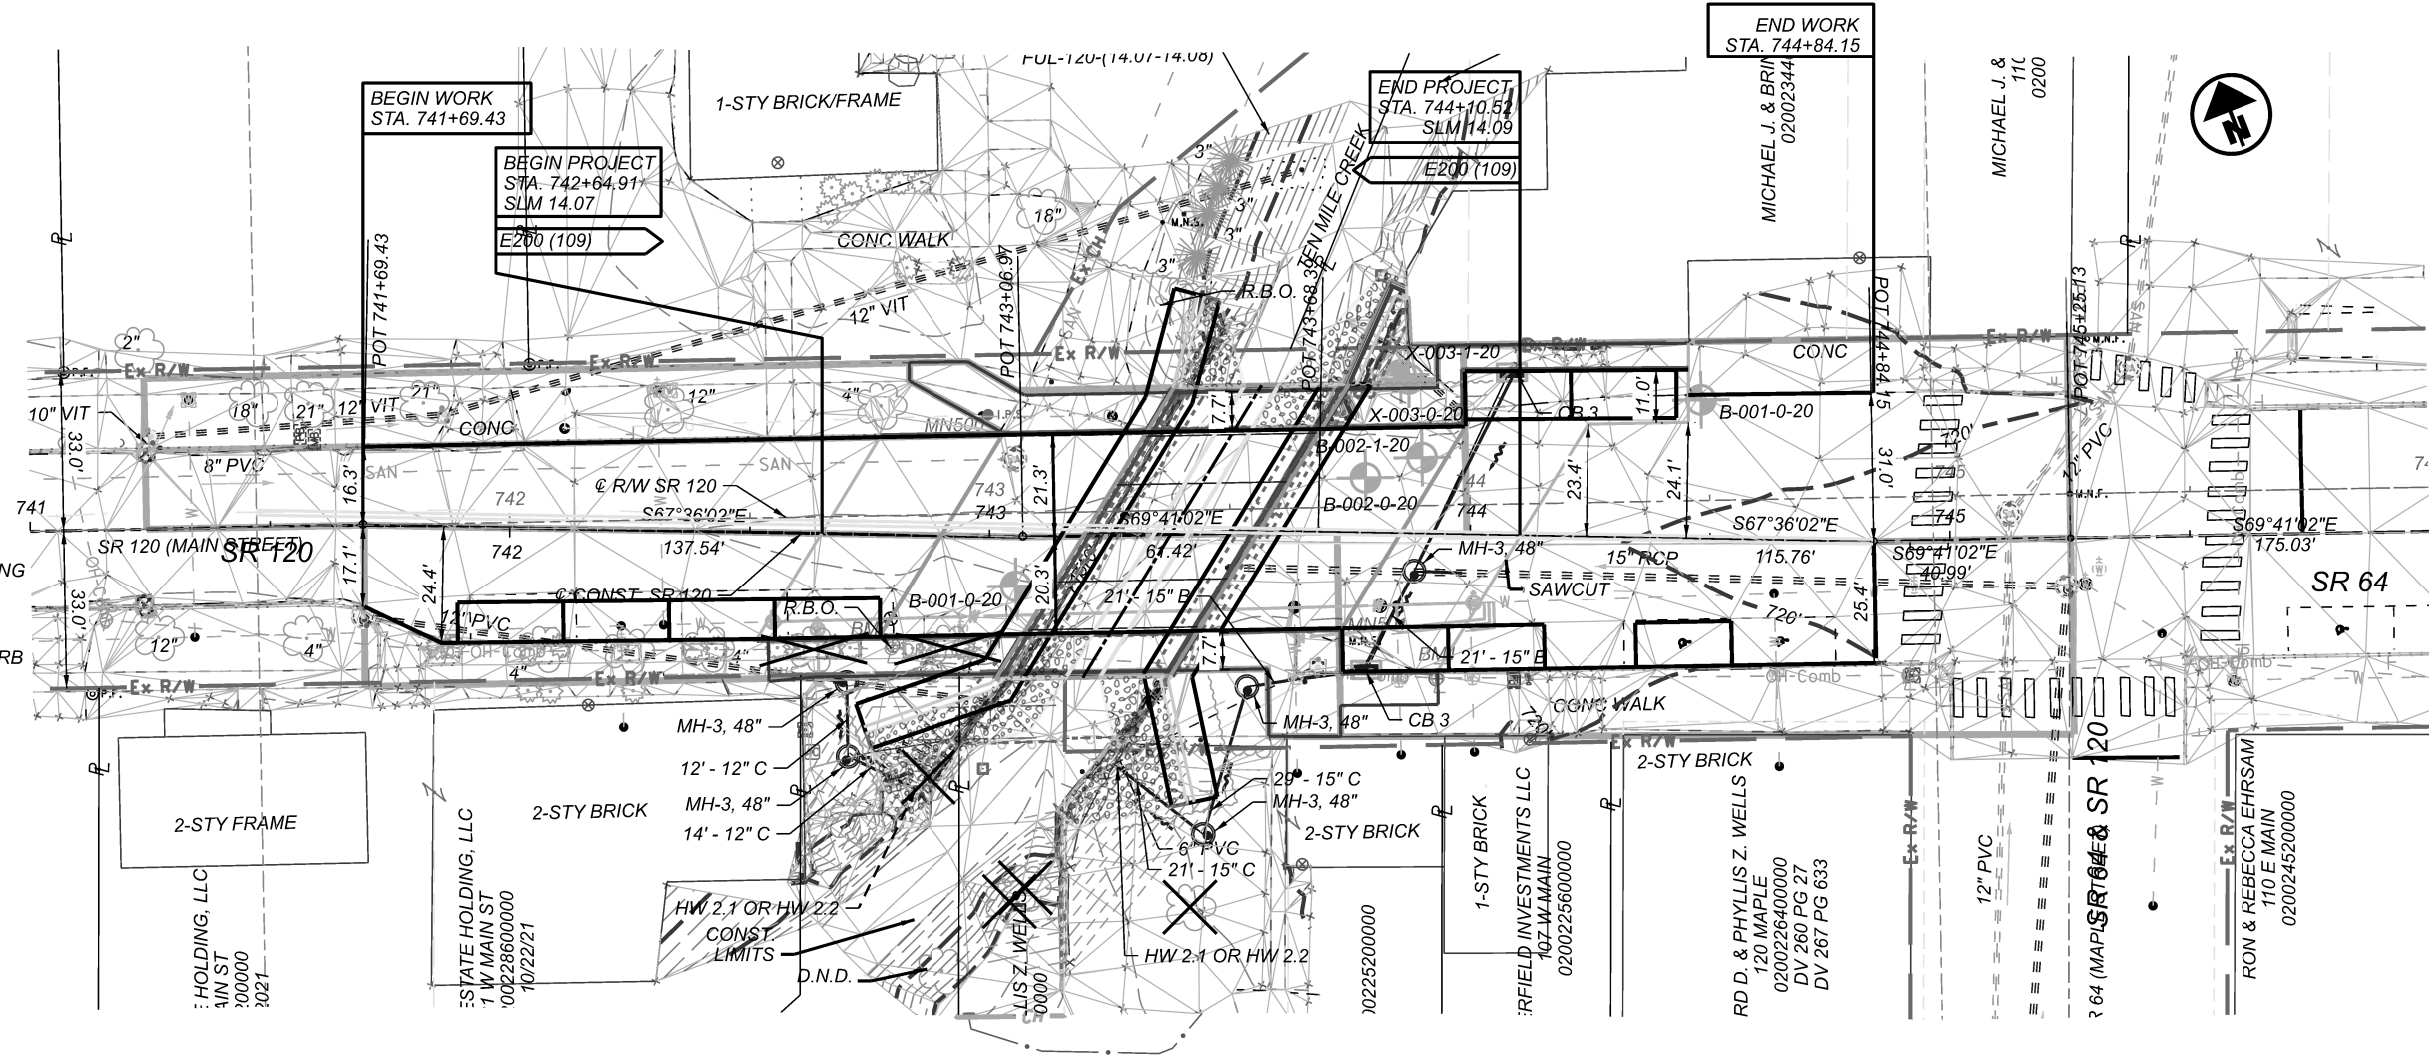

PLAN AND PROFILE - ROADWAY
STA. 742+69 TO STA. 744+10

DESIGN AGENCY

DESIGNER
TRR

REVIEWER
CPI 01/17/22

PROJECT ID
101140

SHEET TOTAL
3 43