




LEGEND

RESURFACING AREA

D.N.D. = DO NOT DISTURB

R.B.O. = RELOCATED BY OTHERS

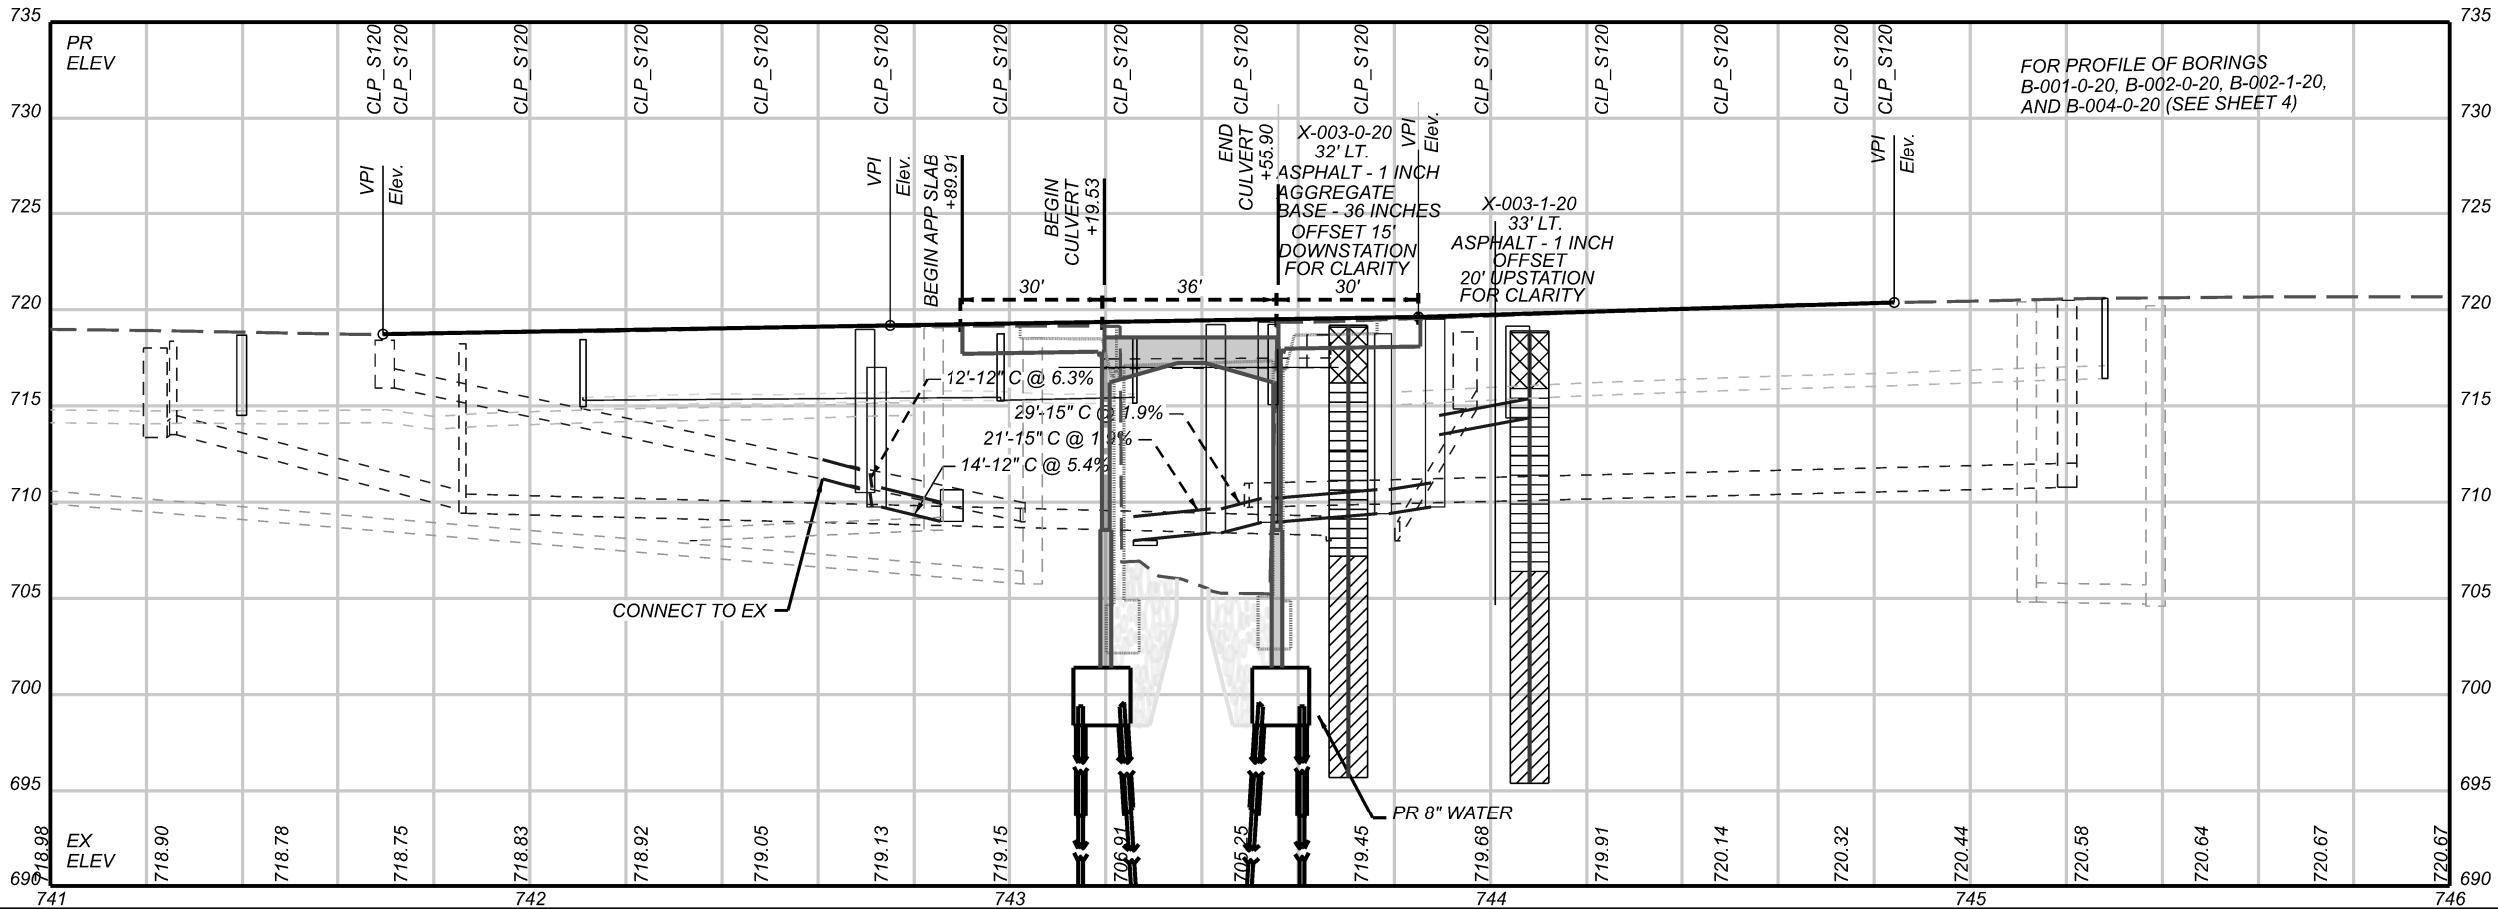


PLAN AND PROFILE - ROADWAY

STA. 742+69 TO STA. 744+10

HORIZONTAL  
SCALE IN FEET



DESIGN AGENCY

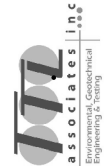

DESIGNER

TRR

REVIEWER

CPI 01/17/22

PROJECT ID

101140

SHEET

3

TOTAL

43