



LEGEND
D.N.D. = DO NOT DISTURB
R.B.O. = RELOCATED BY OTHERS

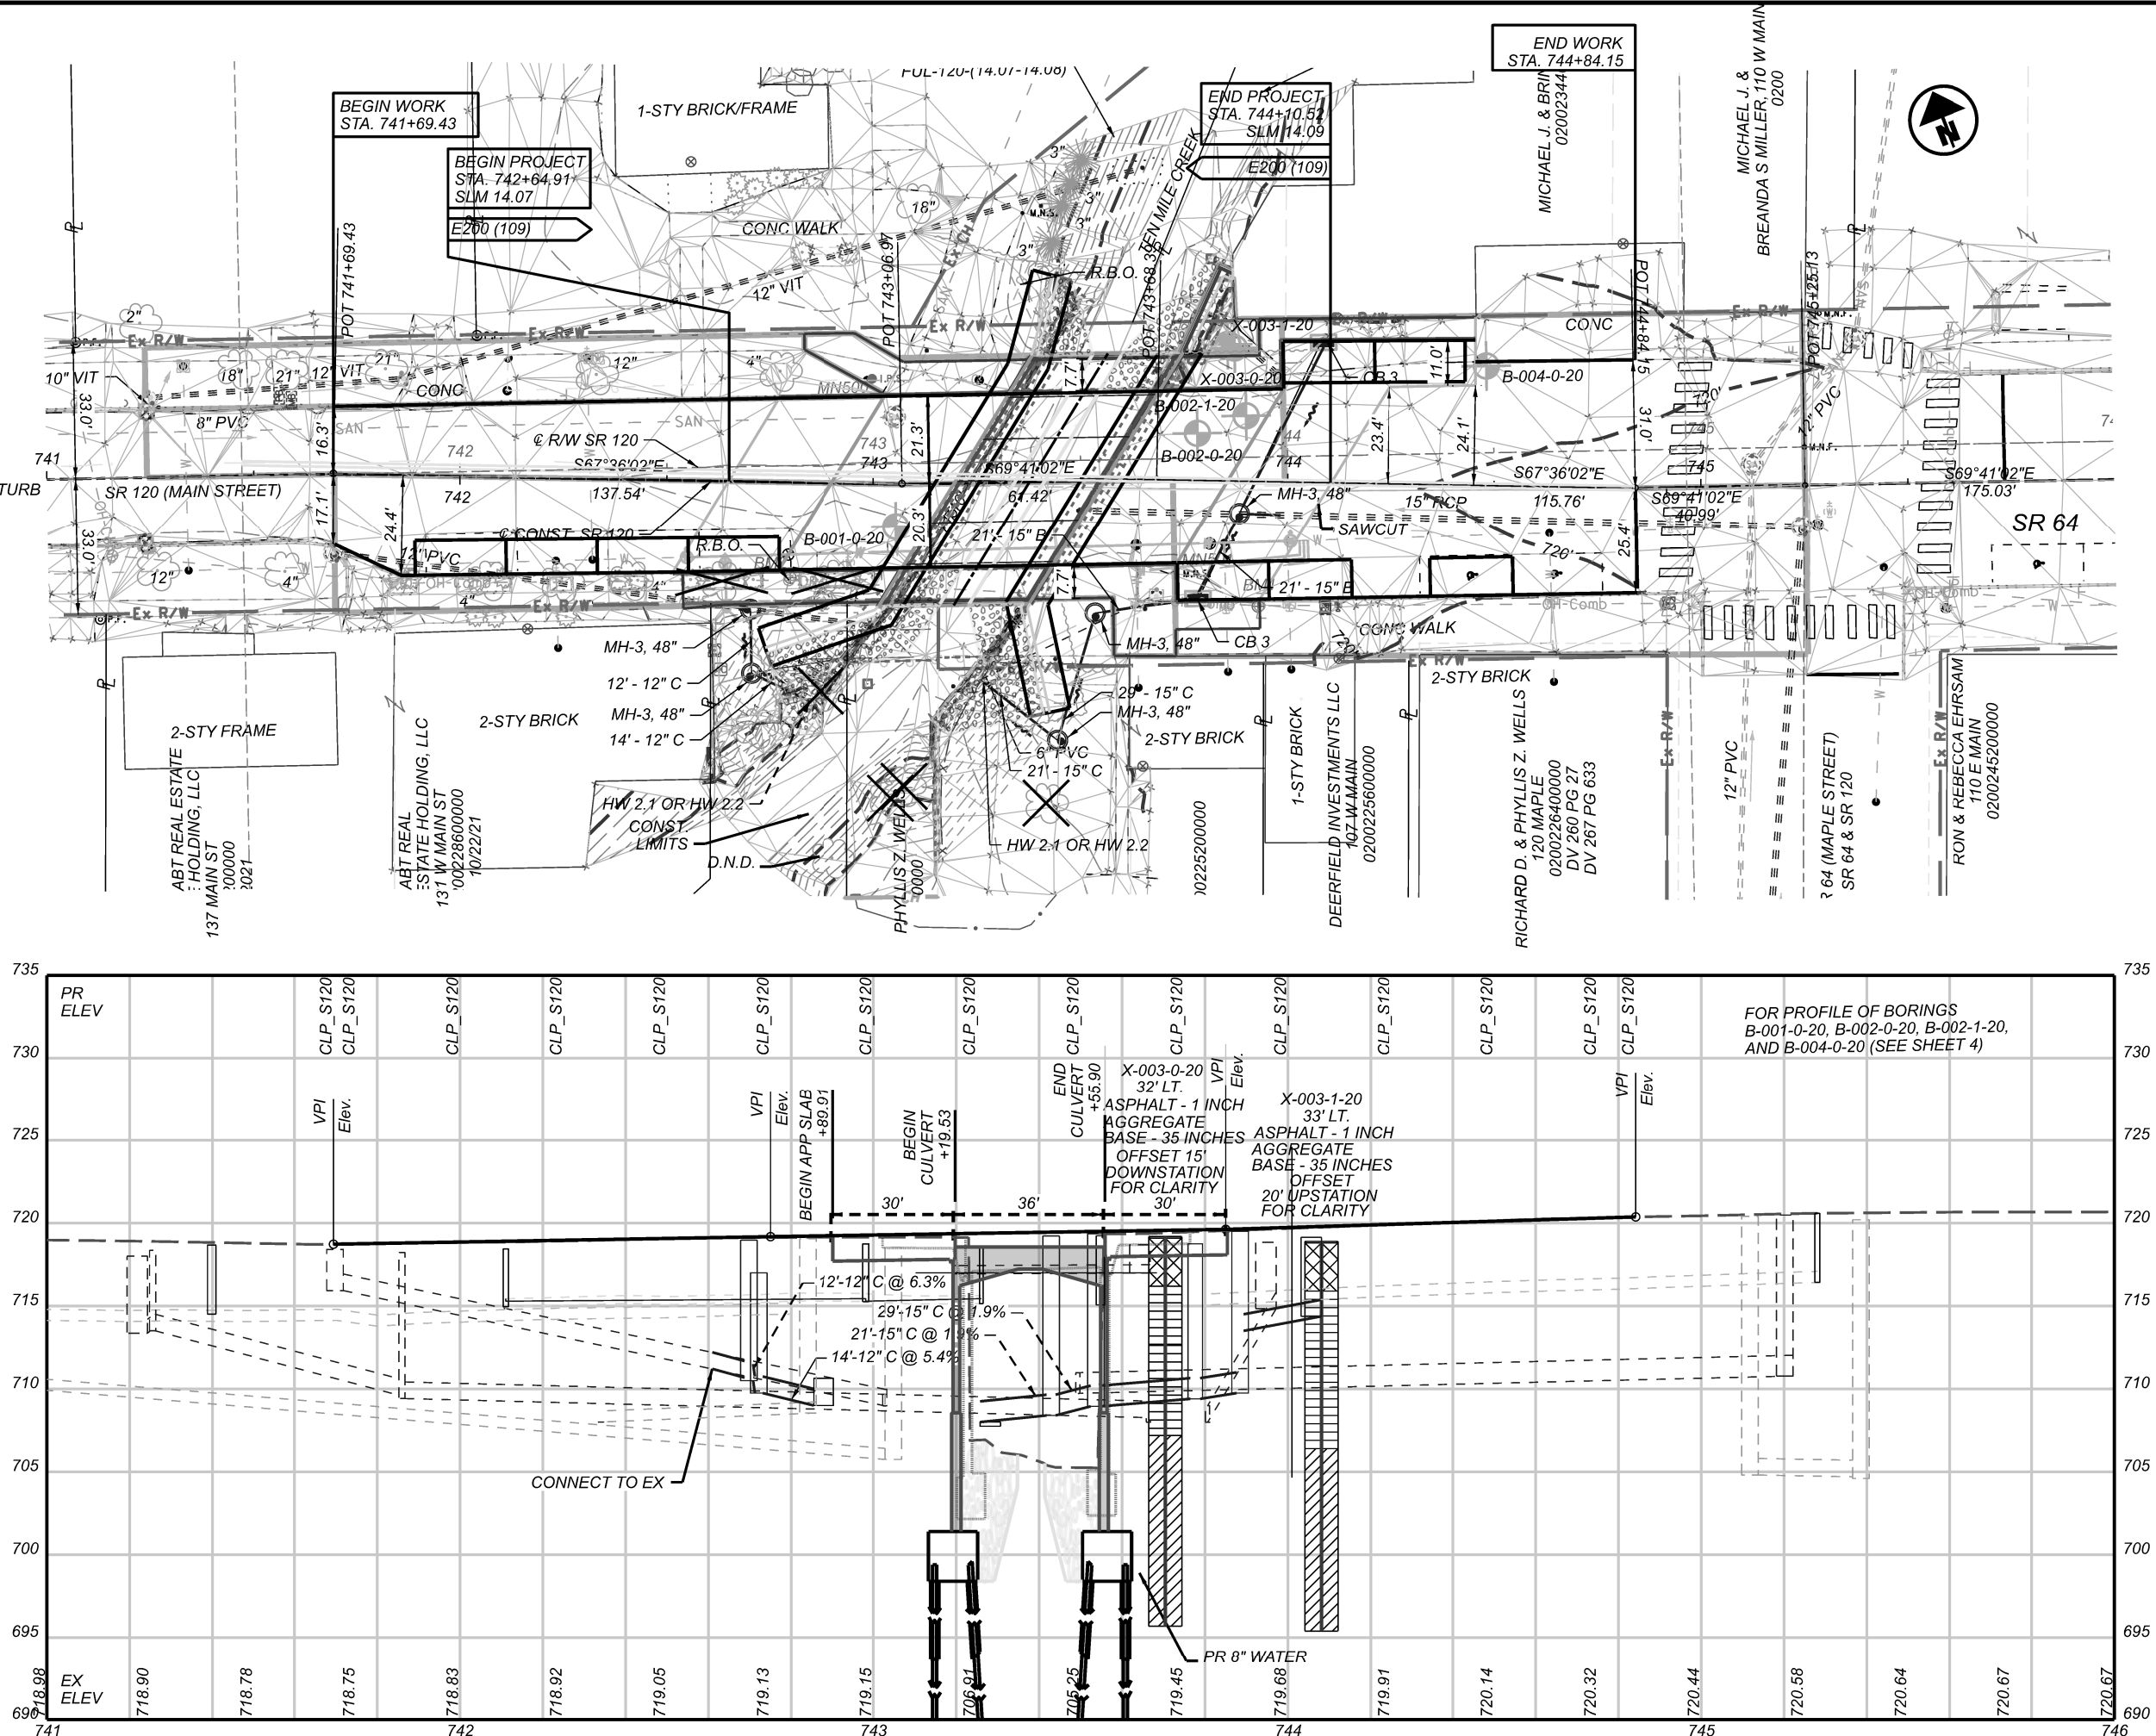

SOIL PROFILE - ROADWAY
FUL-120-1408 OVER TENMILE CREEK
PLAN AND PROFILE - AUGER BORINGS

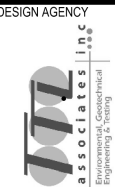

DESIGNER	TRR
REVIEWER	CPI 01/22
PROJECT ID	101140
SHEET	46
TOTAL	55