



WIDENING & RESURFACING SECTION - US 422
INTERSECTION RETURNS

STA 905+25.00 TO STA 905+76.81 LT
 STA 905+25.00 TO STA 906+15.33 RT
 STA 907+47.65 TO STA 907+50.00 LT
 STA 906+93.73 TO STA 907+50.00 RT

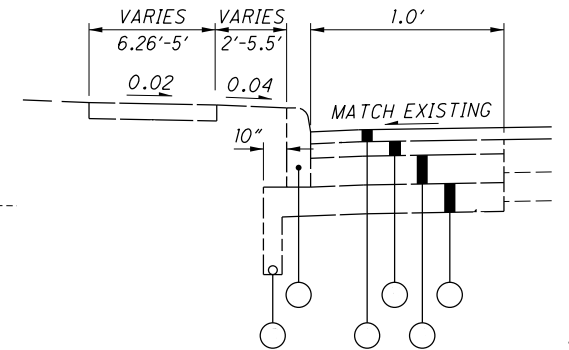


DETAIL "A"
 NOT TO SCALE

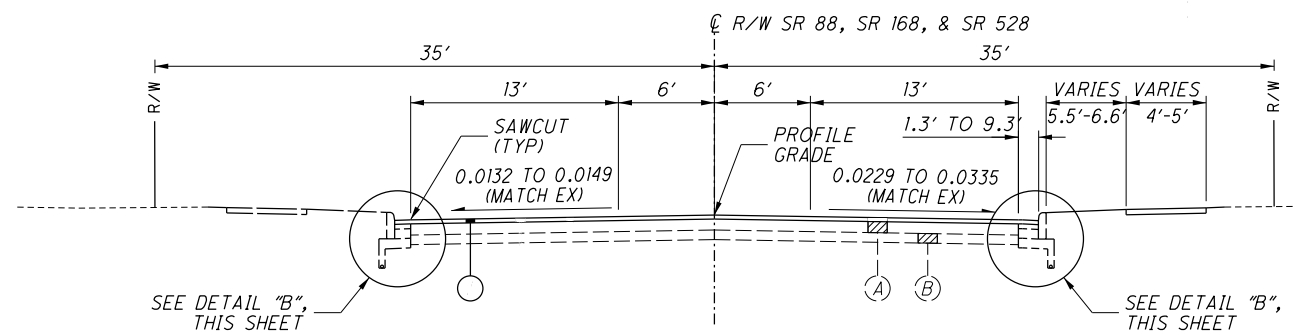


WIDENING & RESURFACING SECTION - SR 88
INTERSECTION RETURNS

STA 24+67.29 TO STA 25+50.00 LT
 24+74.25 TO STA 25+50.00 RT

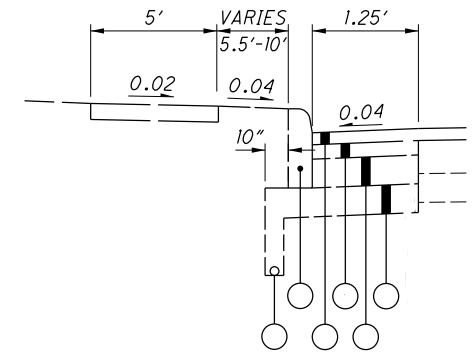

DETAIL "B"
 NOT TO SCALE

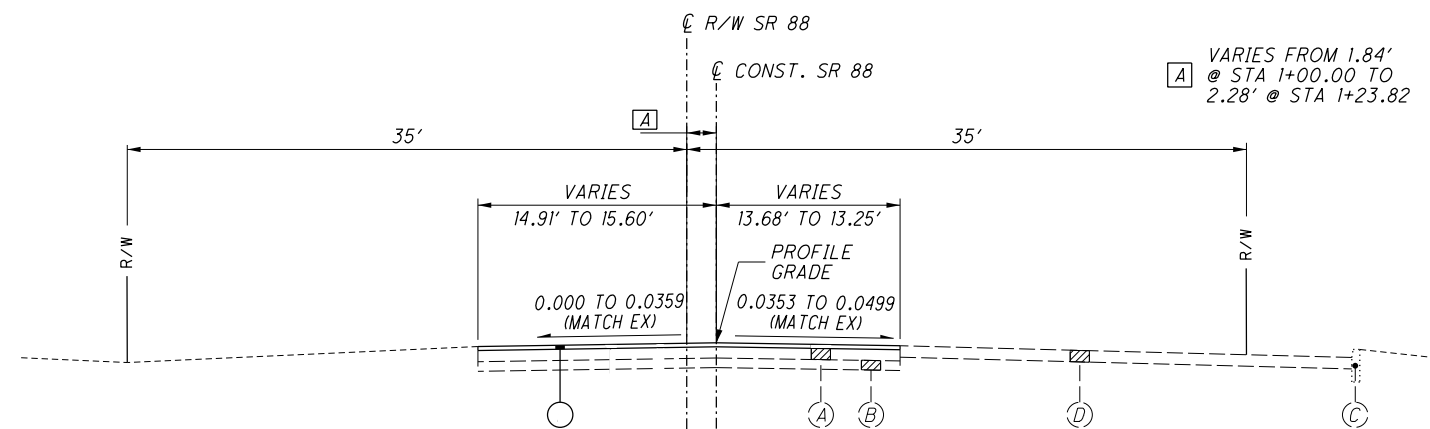

RESURFACING SECTION - SR 88

- (A) EX ASPHALT CONCRETE
- (B) EX CONCRETE BASE
- (C) EX CURB
- (D) EX BRICK PAVERS
- ITEM 442 - 1 1/2" ASPHALT CONCRETE SURFACE COURSE, 12.5 MM, TYPE A, (448)
- ITEM 441 - 1 3/4" ASPHALT CONCRETE INTERMEDIATE COURSE, TYPE 2, (448)
- ITEM 301 - 9" ASPHALT CONCRETE BASE, PG64-22 (2 LIFTS)
- ITEM 304 - 6" AGGREGATE BASE
- ITEM 605 - 4" BASE PIPE UNDERDRAINS
- ITEM 609 - CURB, TYPE 6