
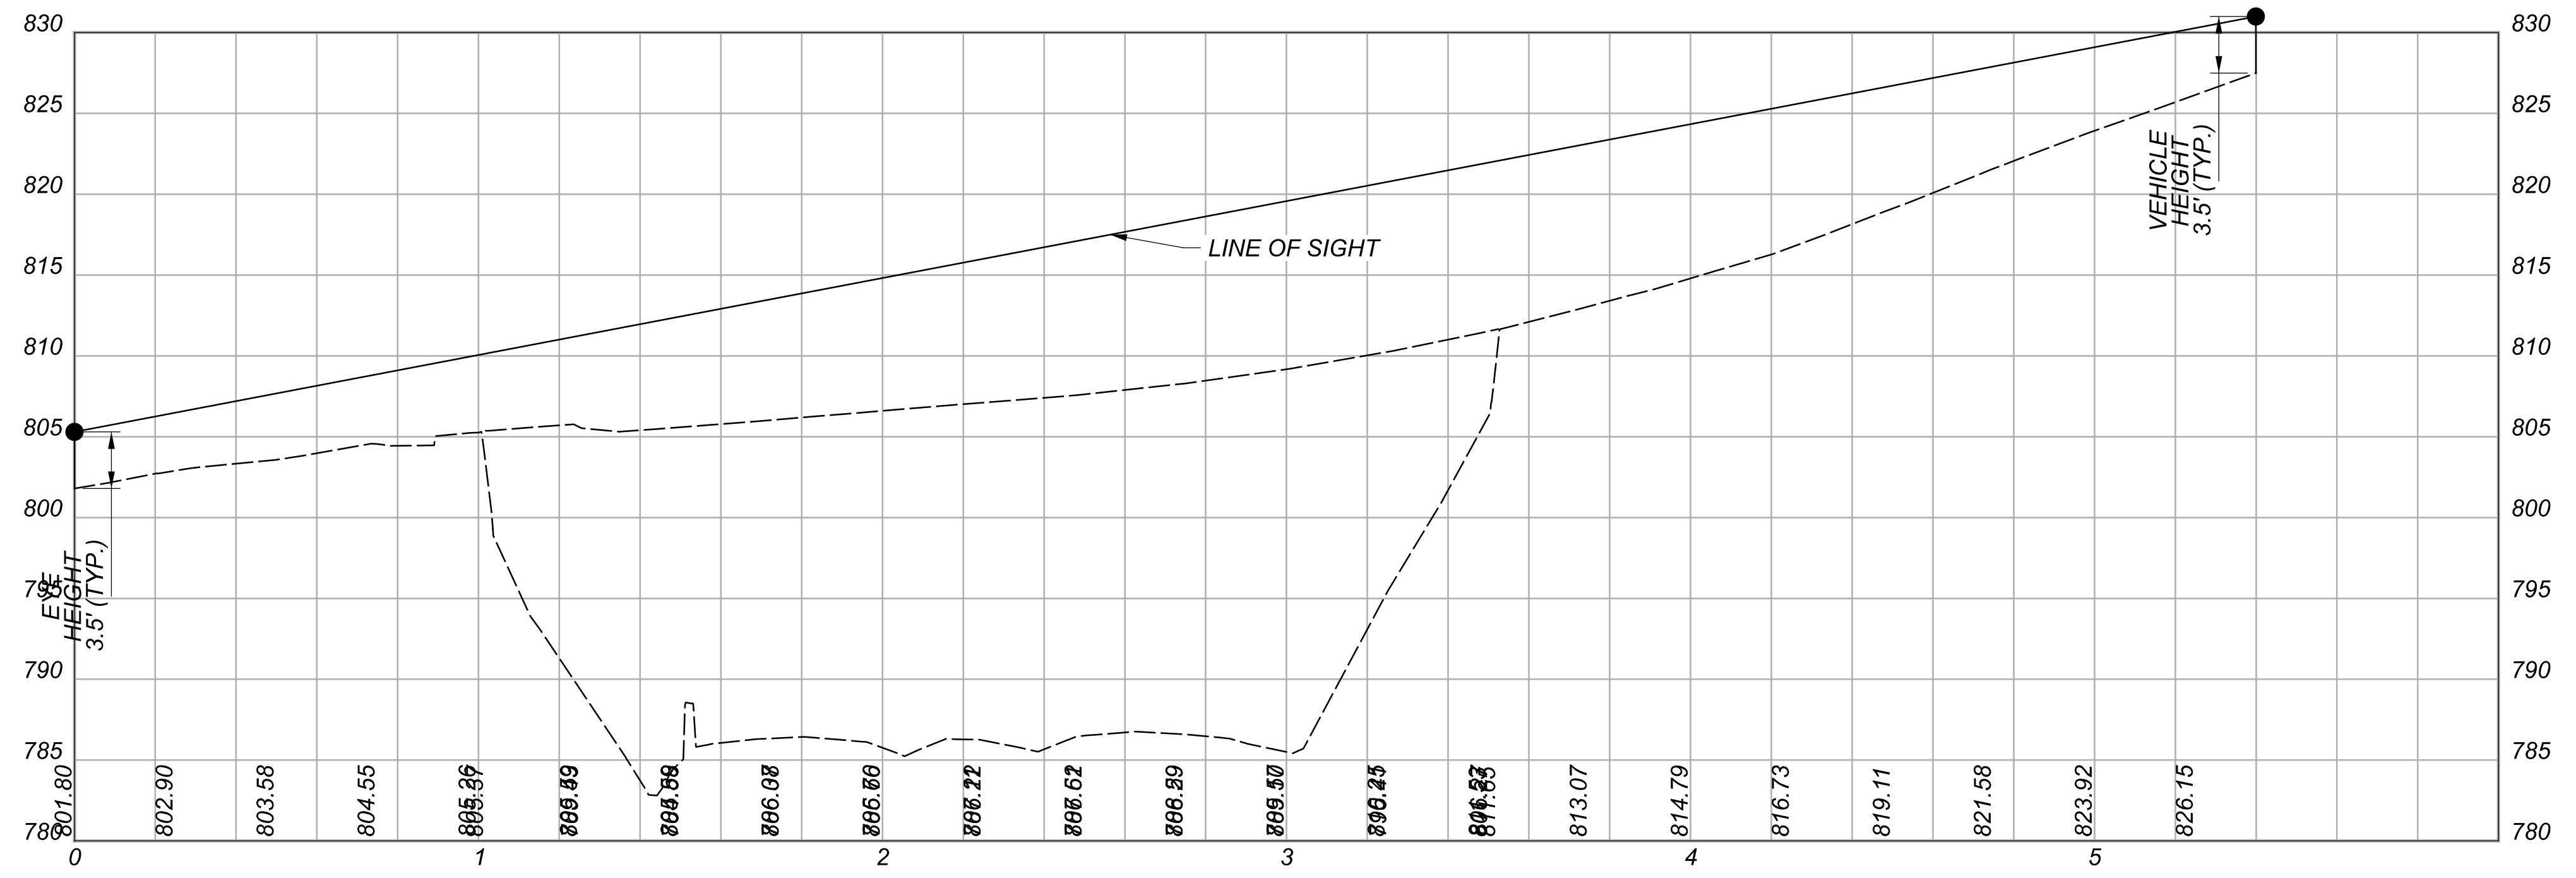
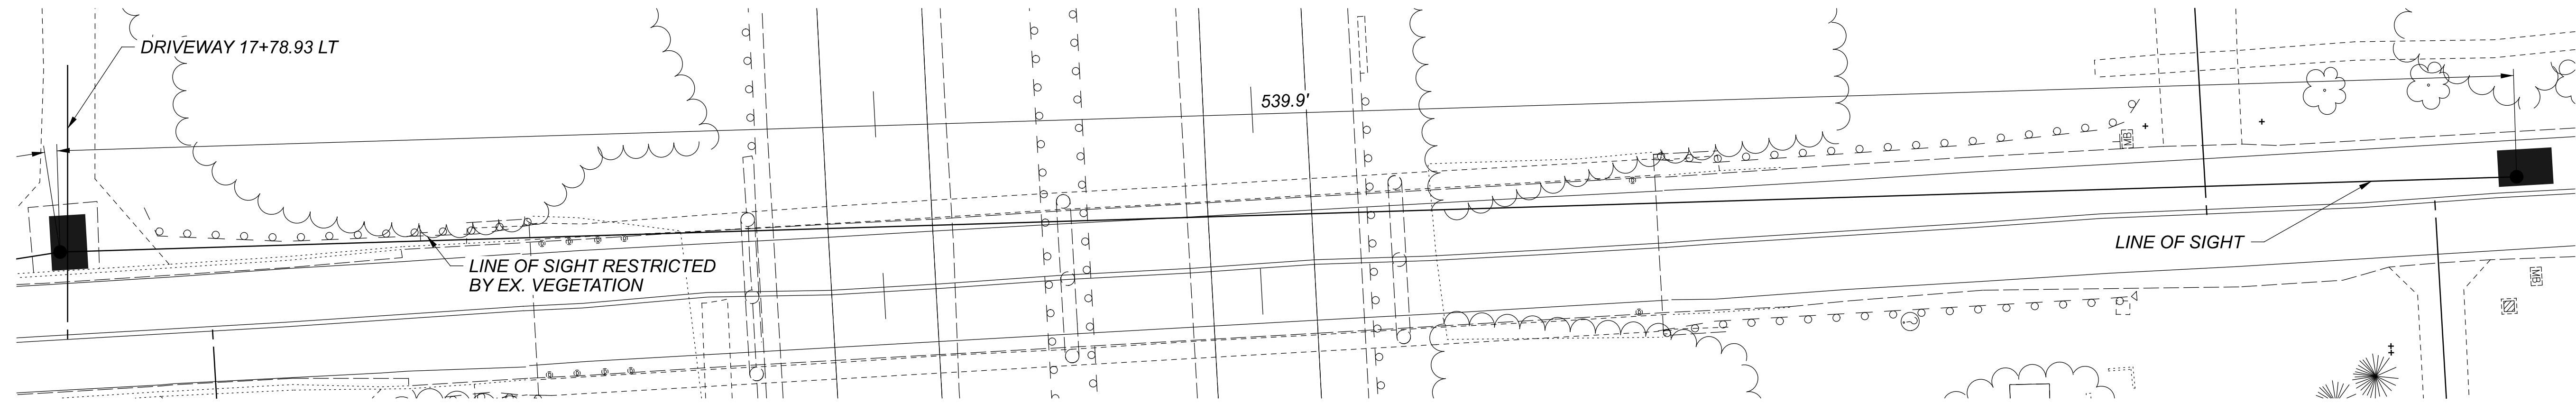
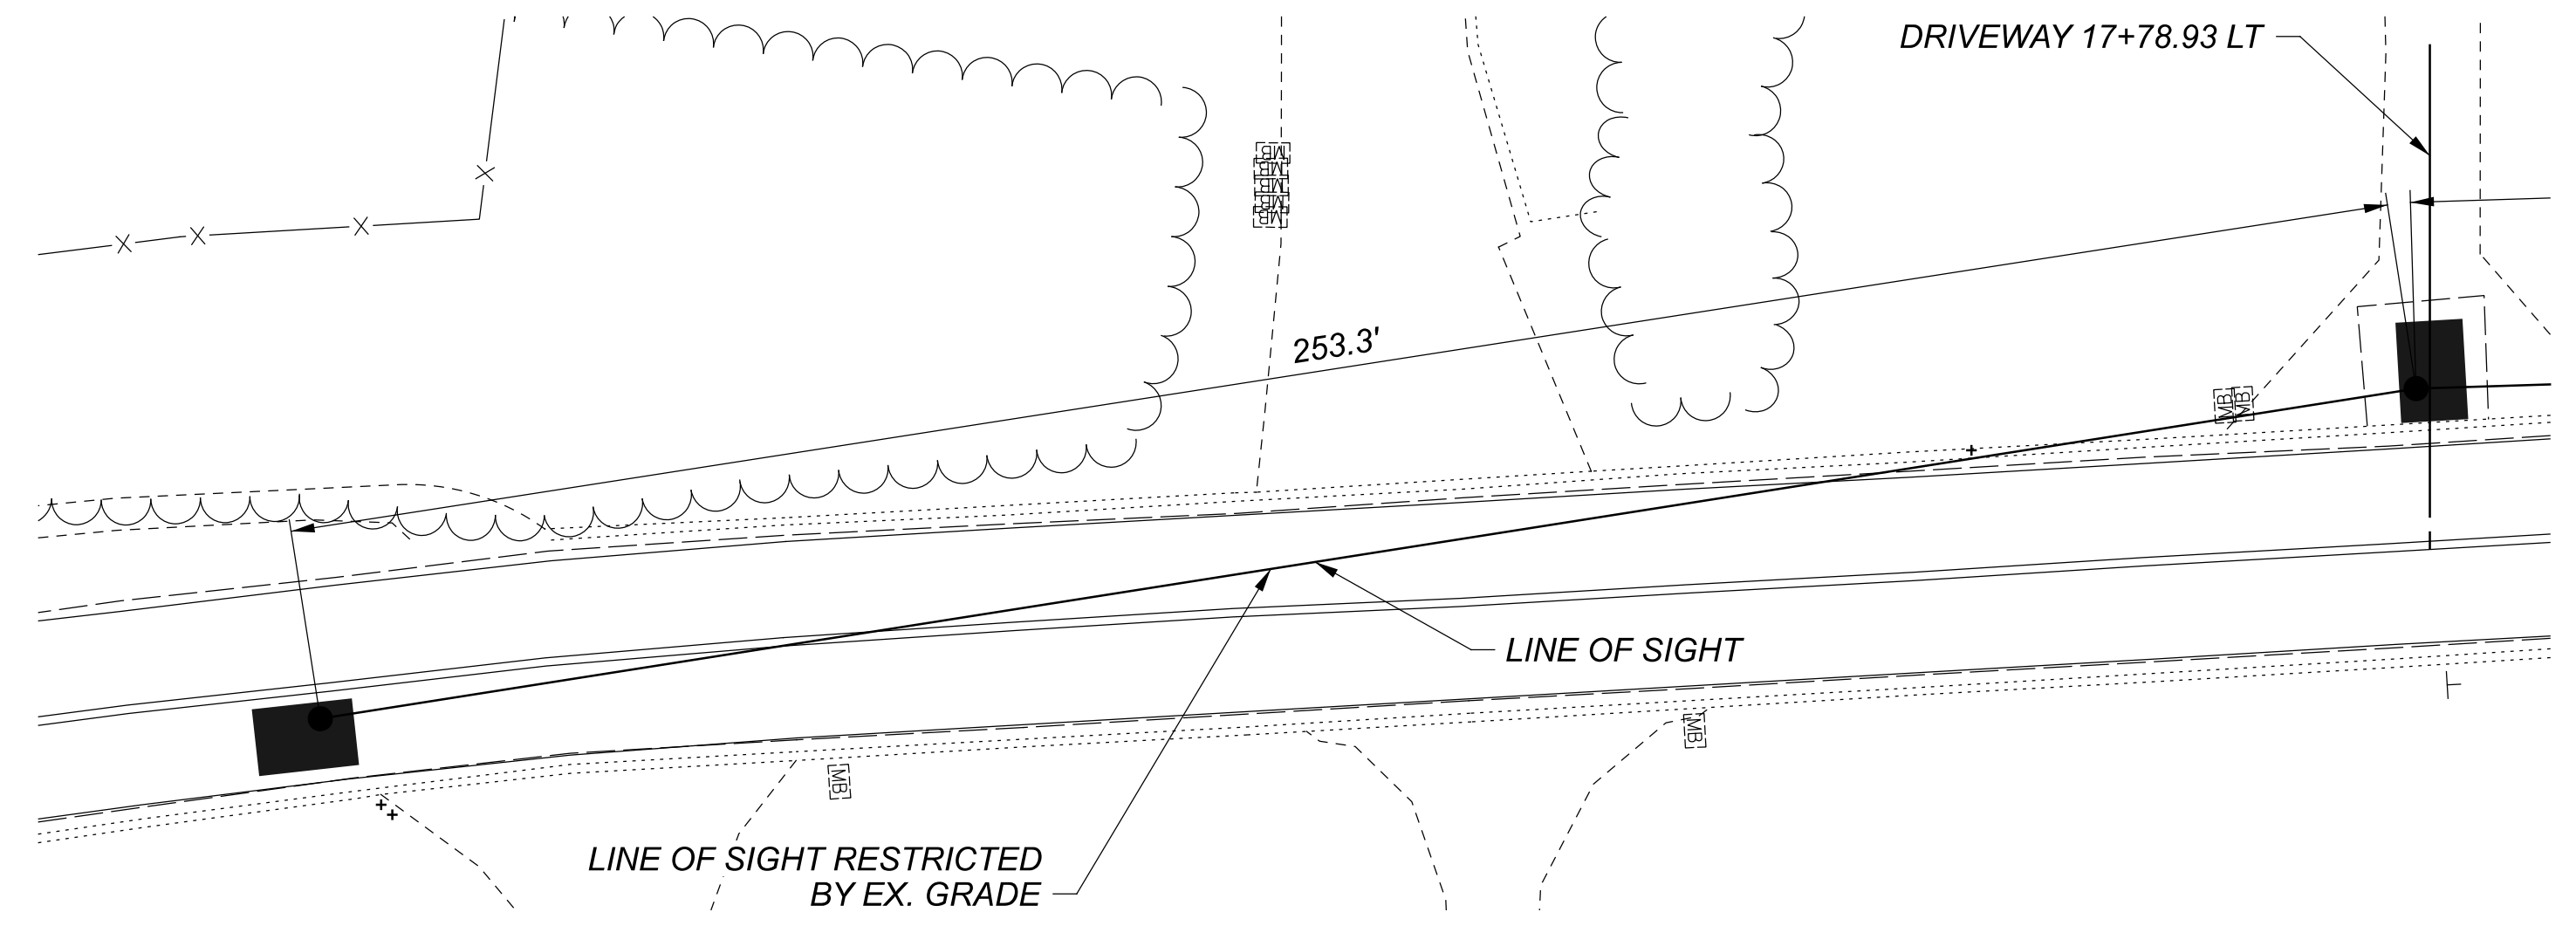


NOT FOR CONSTRUCTION

MODEL: EXP-01778-98LT [Sheet] PAPER SIZE: 34x22 (in.) DATE: 2/27/2023 TIME: 2:23:59 PM USER: jlight
Z:\2022\220827\CAD\000T\10563\400-Engineer\In-Roadway\Sheets\SSD_Exhibit\SSD_Exhibit.dgn




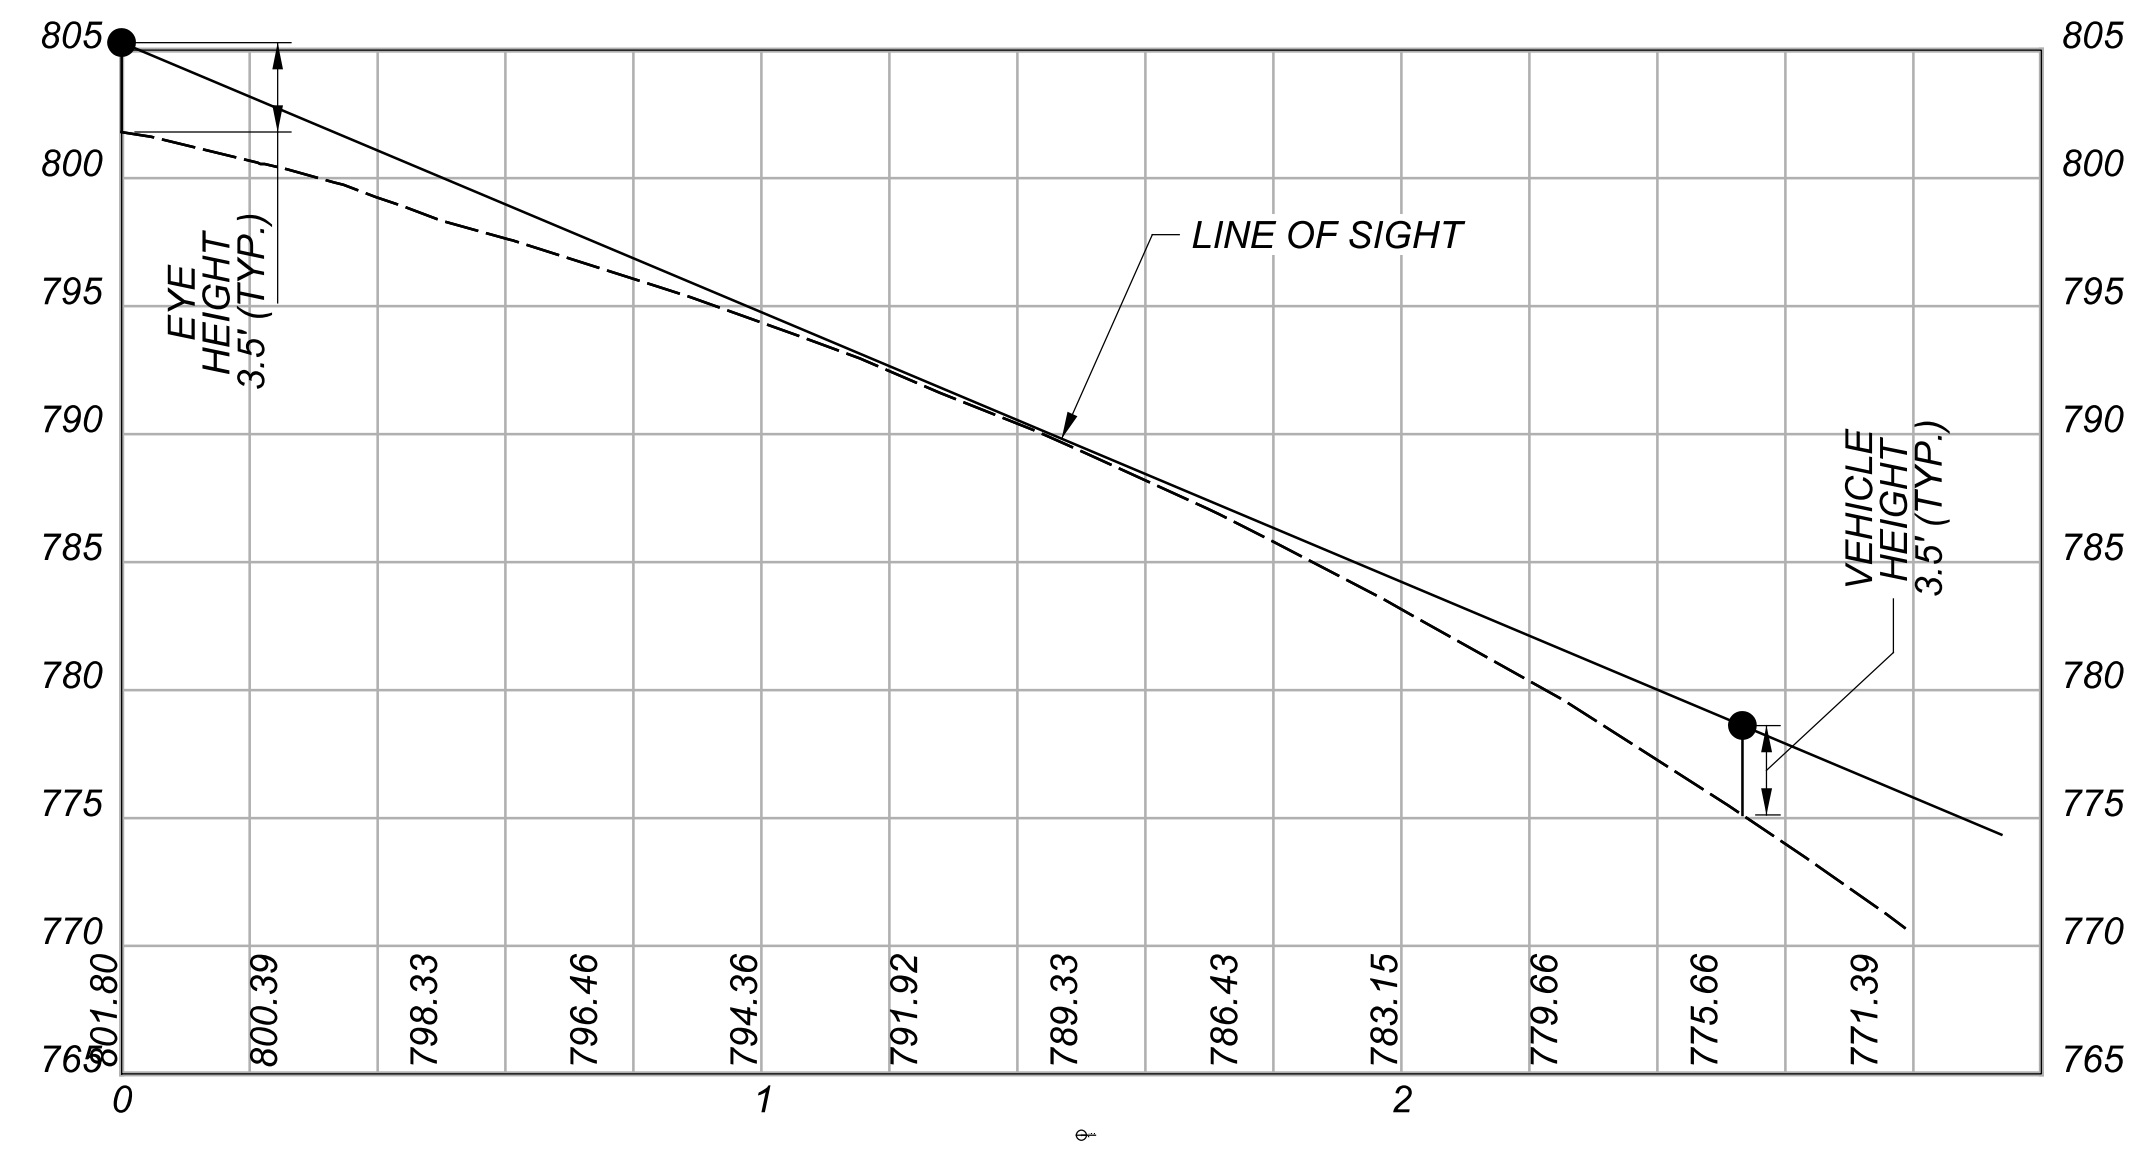


HAM-74 SSD EXHIBIT
17+78.98 LT - EXISTING

DESIGN AGENCY	fishbeck
DESIGNER	JAL
REVIEWER	XXX MM-DD-YY
PROJECT ID	110563
SHEET	TOTAL
1	8

NOT FOR CONSTRUCTION

MODEL: E:\Prj\0810\83RT - [Sheet] - PAPER\SIZE: 34x22 (in.) DATE: 2/27/2023 TIME: 2:24:00 PM USER: jlight
Z:\2022\220827\CAD\000T\110563\400-Engineer\ng\Roadway\Sheets\SSD_Exhibit\SSD_Exhibit.dgn

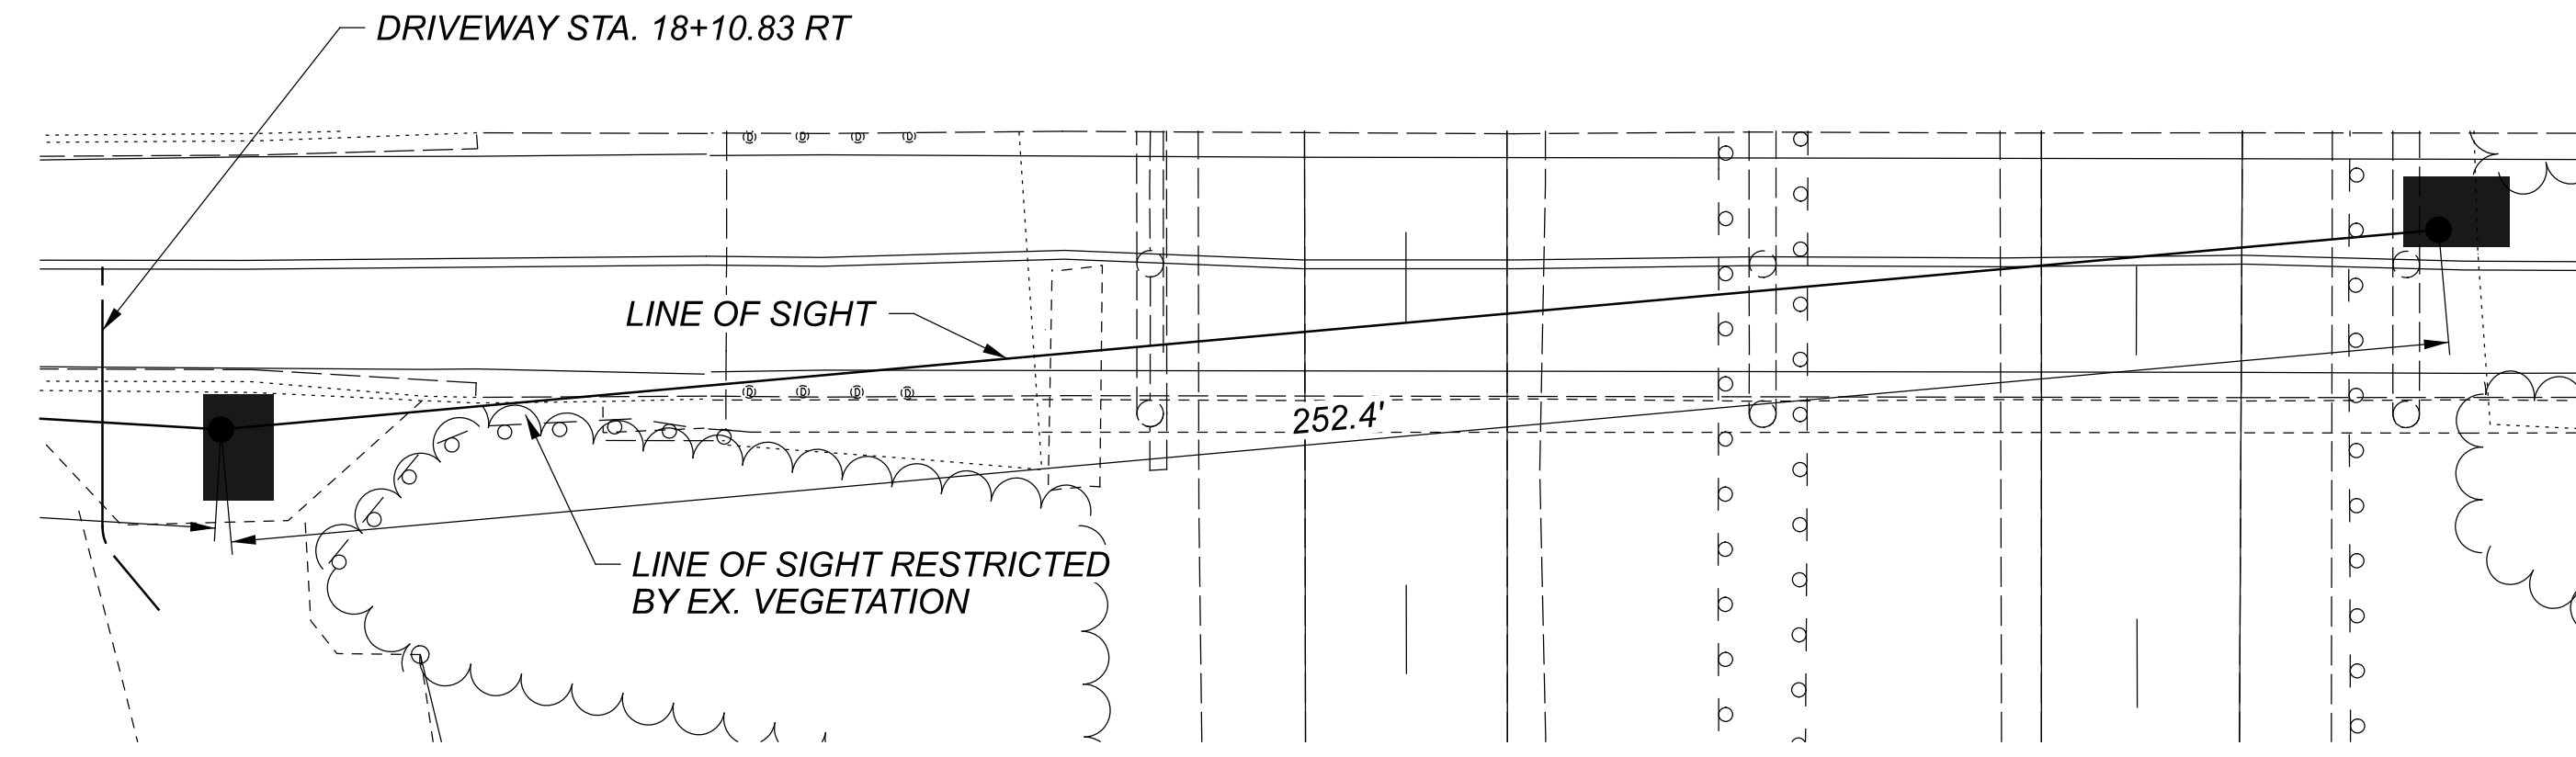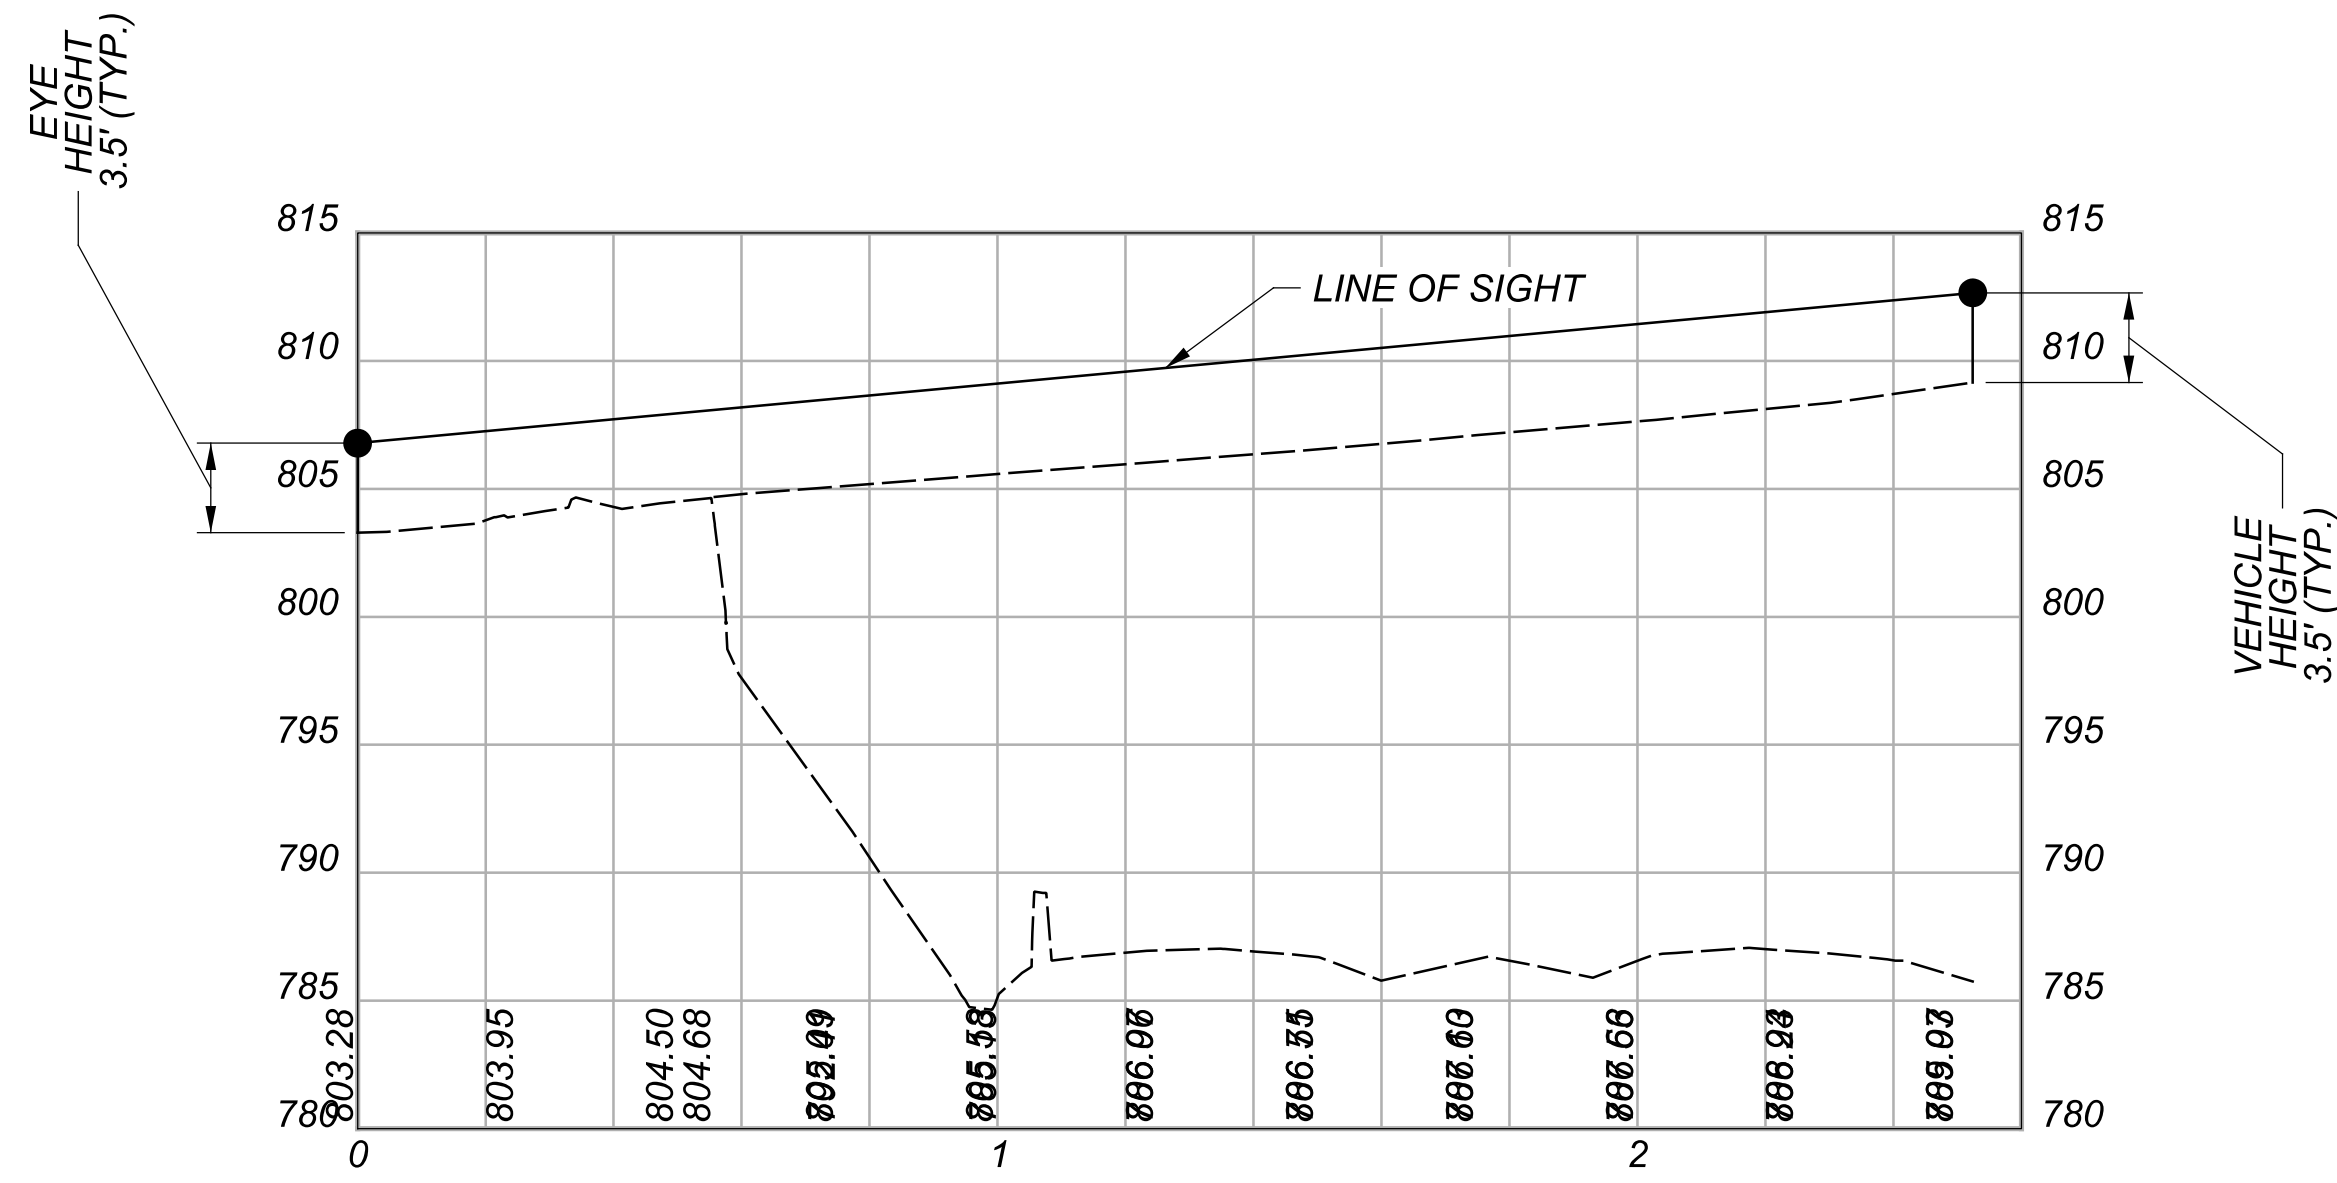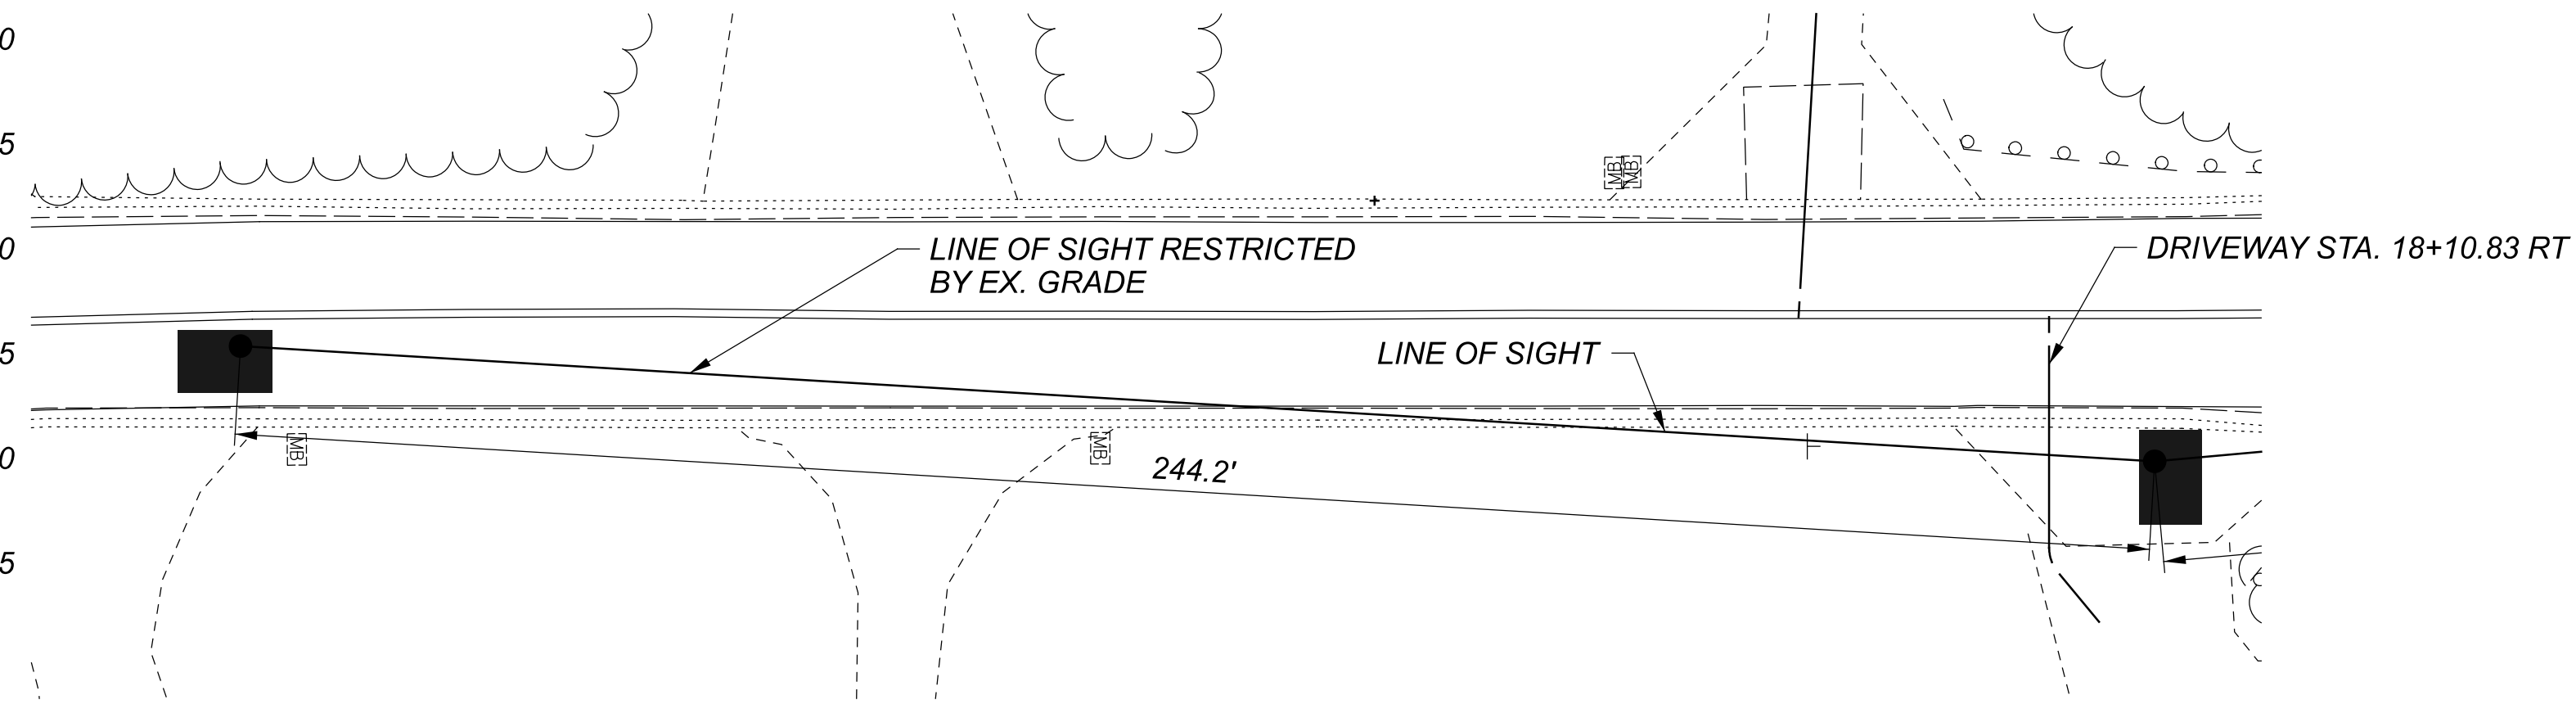
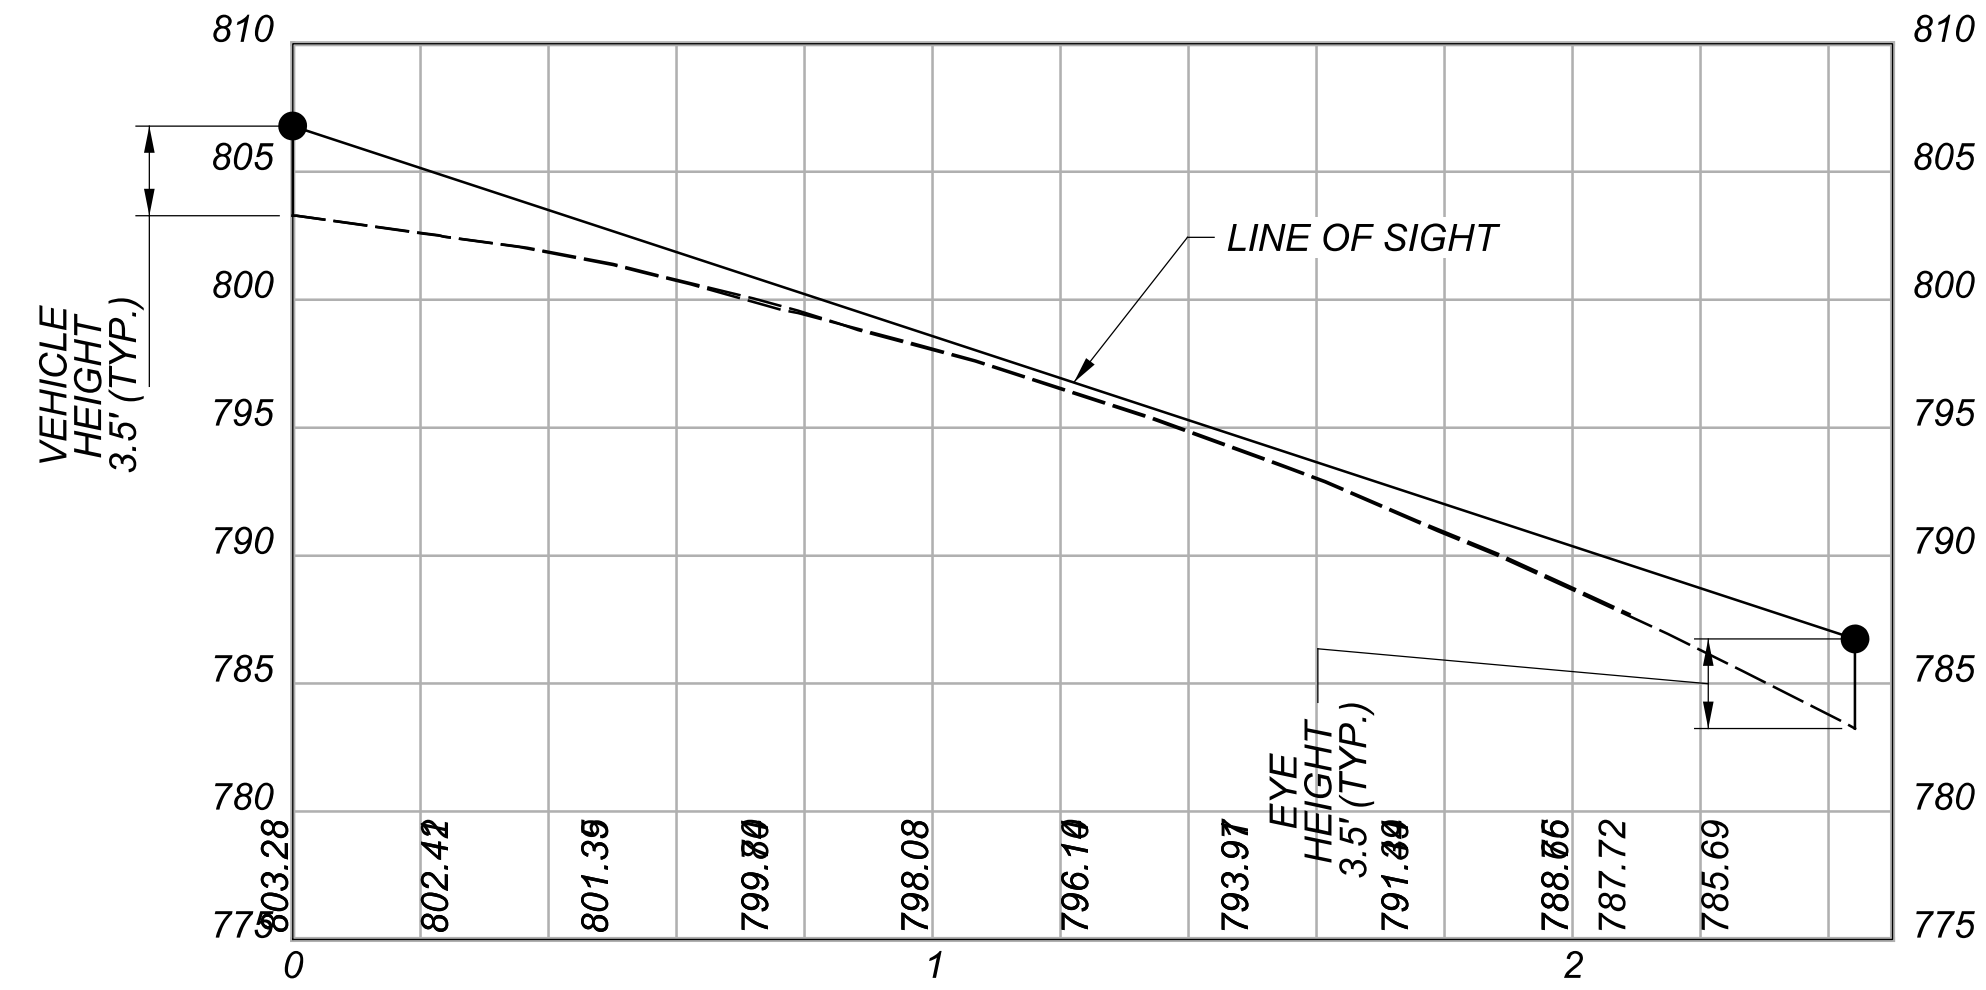


HAM-74 SSD EXHIBIT
18+10.83 RT - EXISTING

DESIGN AGENCY	fishbeck
DESIGNER	JAL
REVIEWER	XXX MM-DD-YY
PROJECT ID	110563
SHEET	TOTAL
3	8

NOT FOR CONSTRUCTION

MODEL: E:\Prj\2249\67LT [Sheet] PAPER SIZE: 34x22 (in.) DATE: 2/27/2023 TIME: 2:24:00 PM USER: jlight
Z:\2022\220827\CAD\000T\110563\400-Engineer\Ing\Roadway\Sheets\SSD Exhibit\SSD Exhibit.dgn

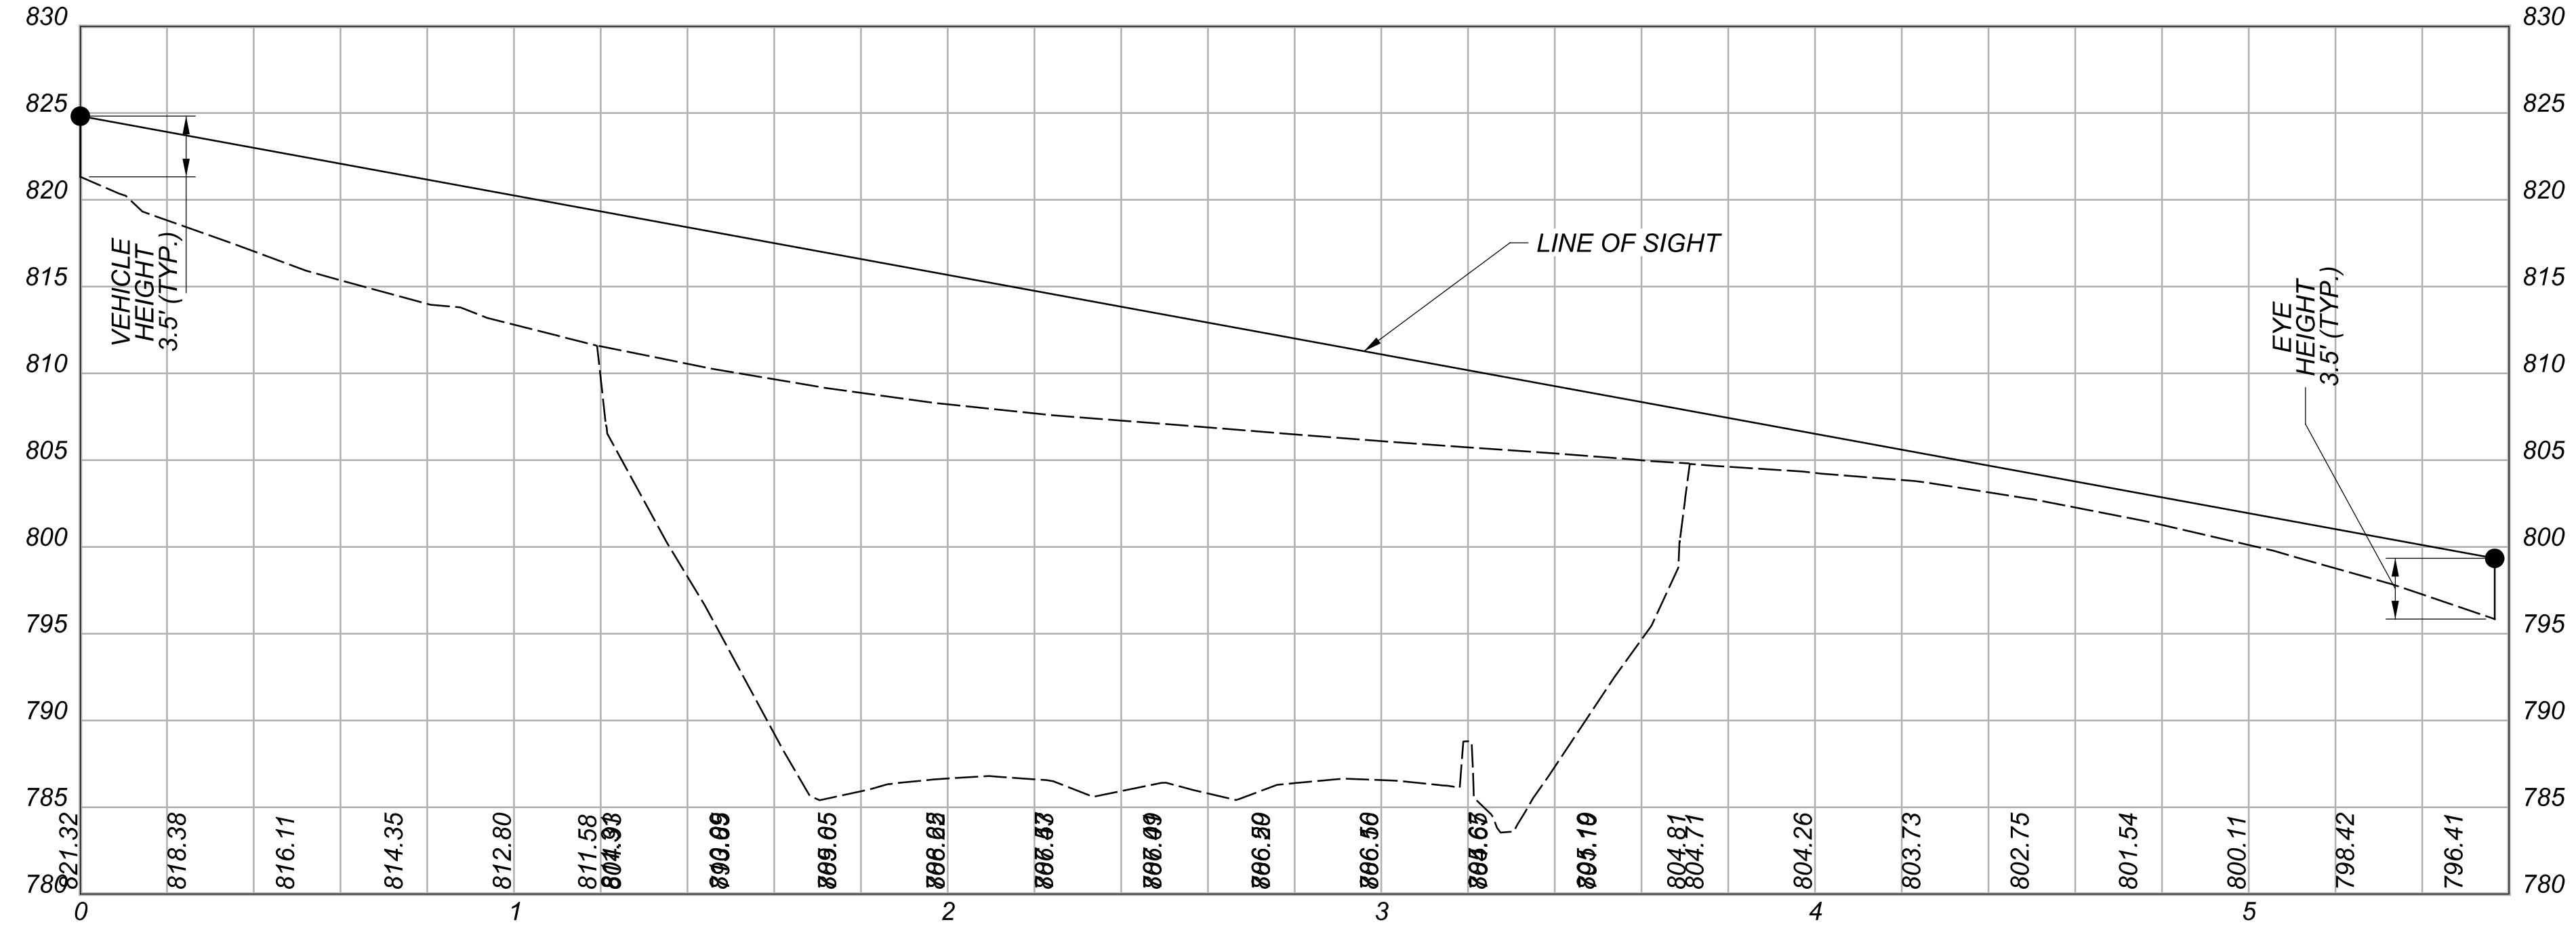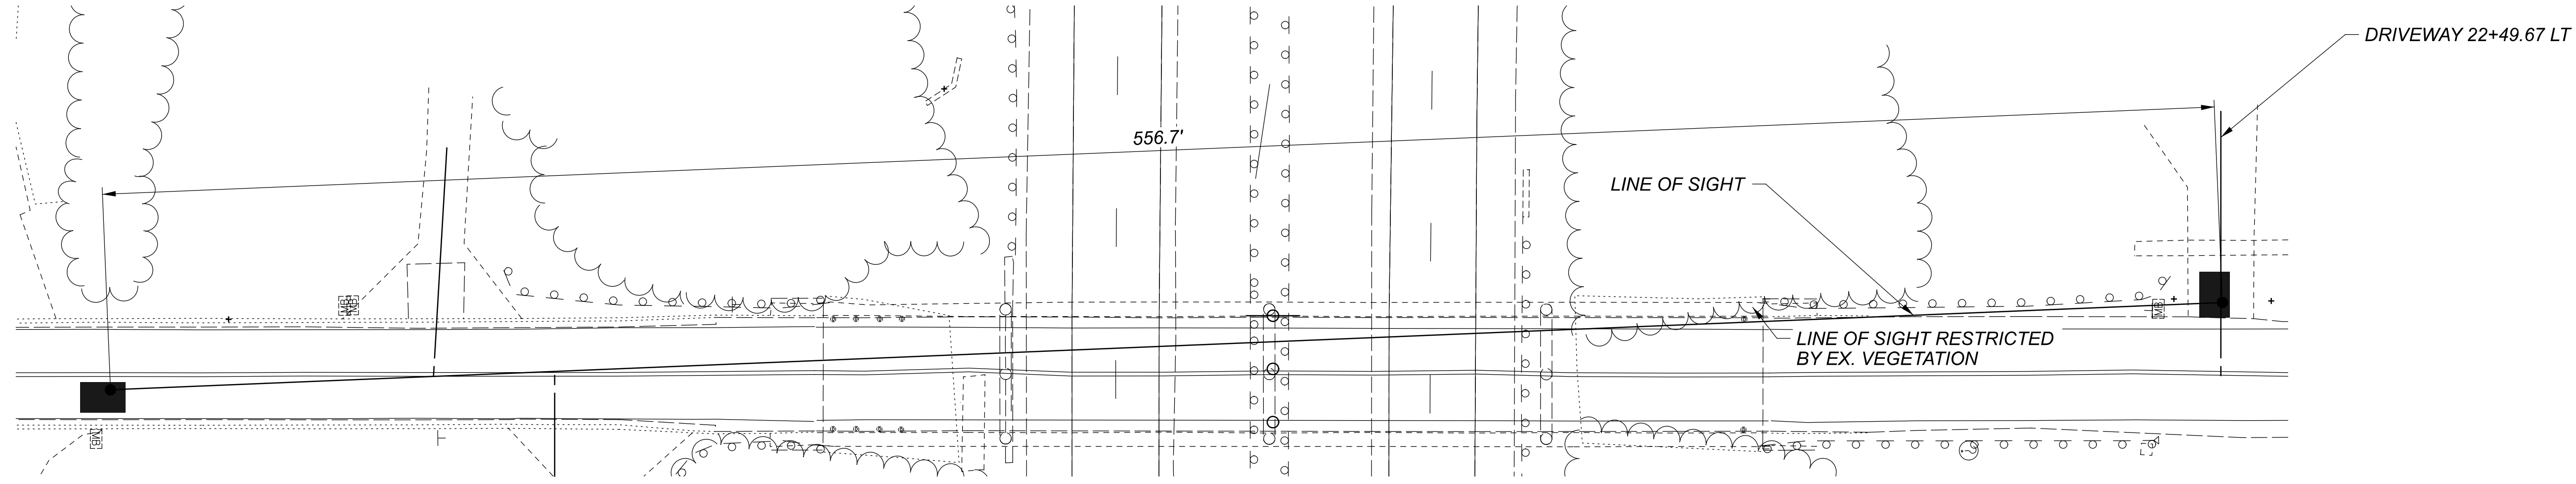

DESIGN AGENCY

fishbeck

DESIGNER

JAL

REVIEWER

XXX MM-DD-YY

PROJECT ID

110563

SHEET

5



TOTAL

8

HAM-74 SSD EXHIBIT
22+49.67 LT - EXISTING

NOT FOR CONSTRUCTION

MODEL: E:\Prj\02288\86RT [Sheet] PAPER SIZE: 34x22 (in.) DATE: 2/27/2023 TIME: 2:24:01 PM USER: jlight
Z:\2022\220827\CAD\000T\110563\400-Engineer\Ing\Roadway\Sheets\SSD Exhibit\SSD Exhibit.dgn



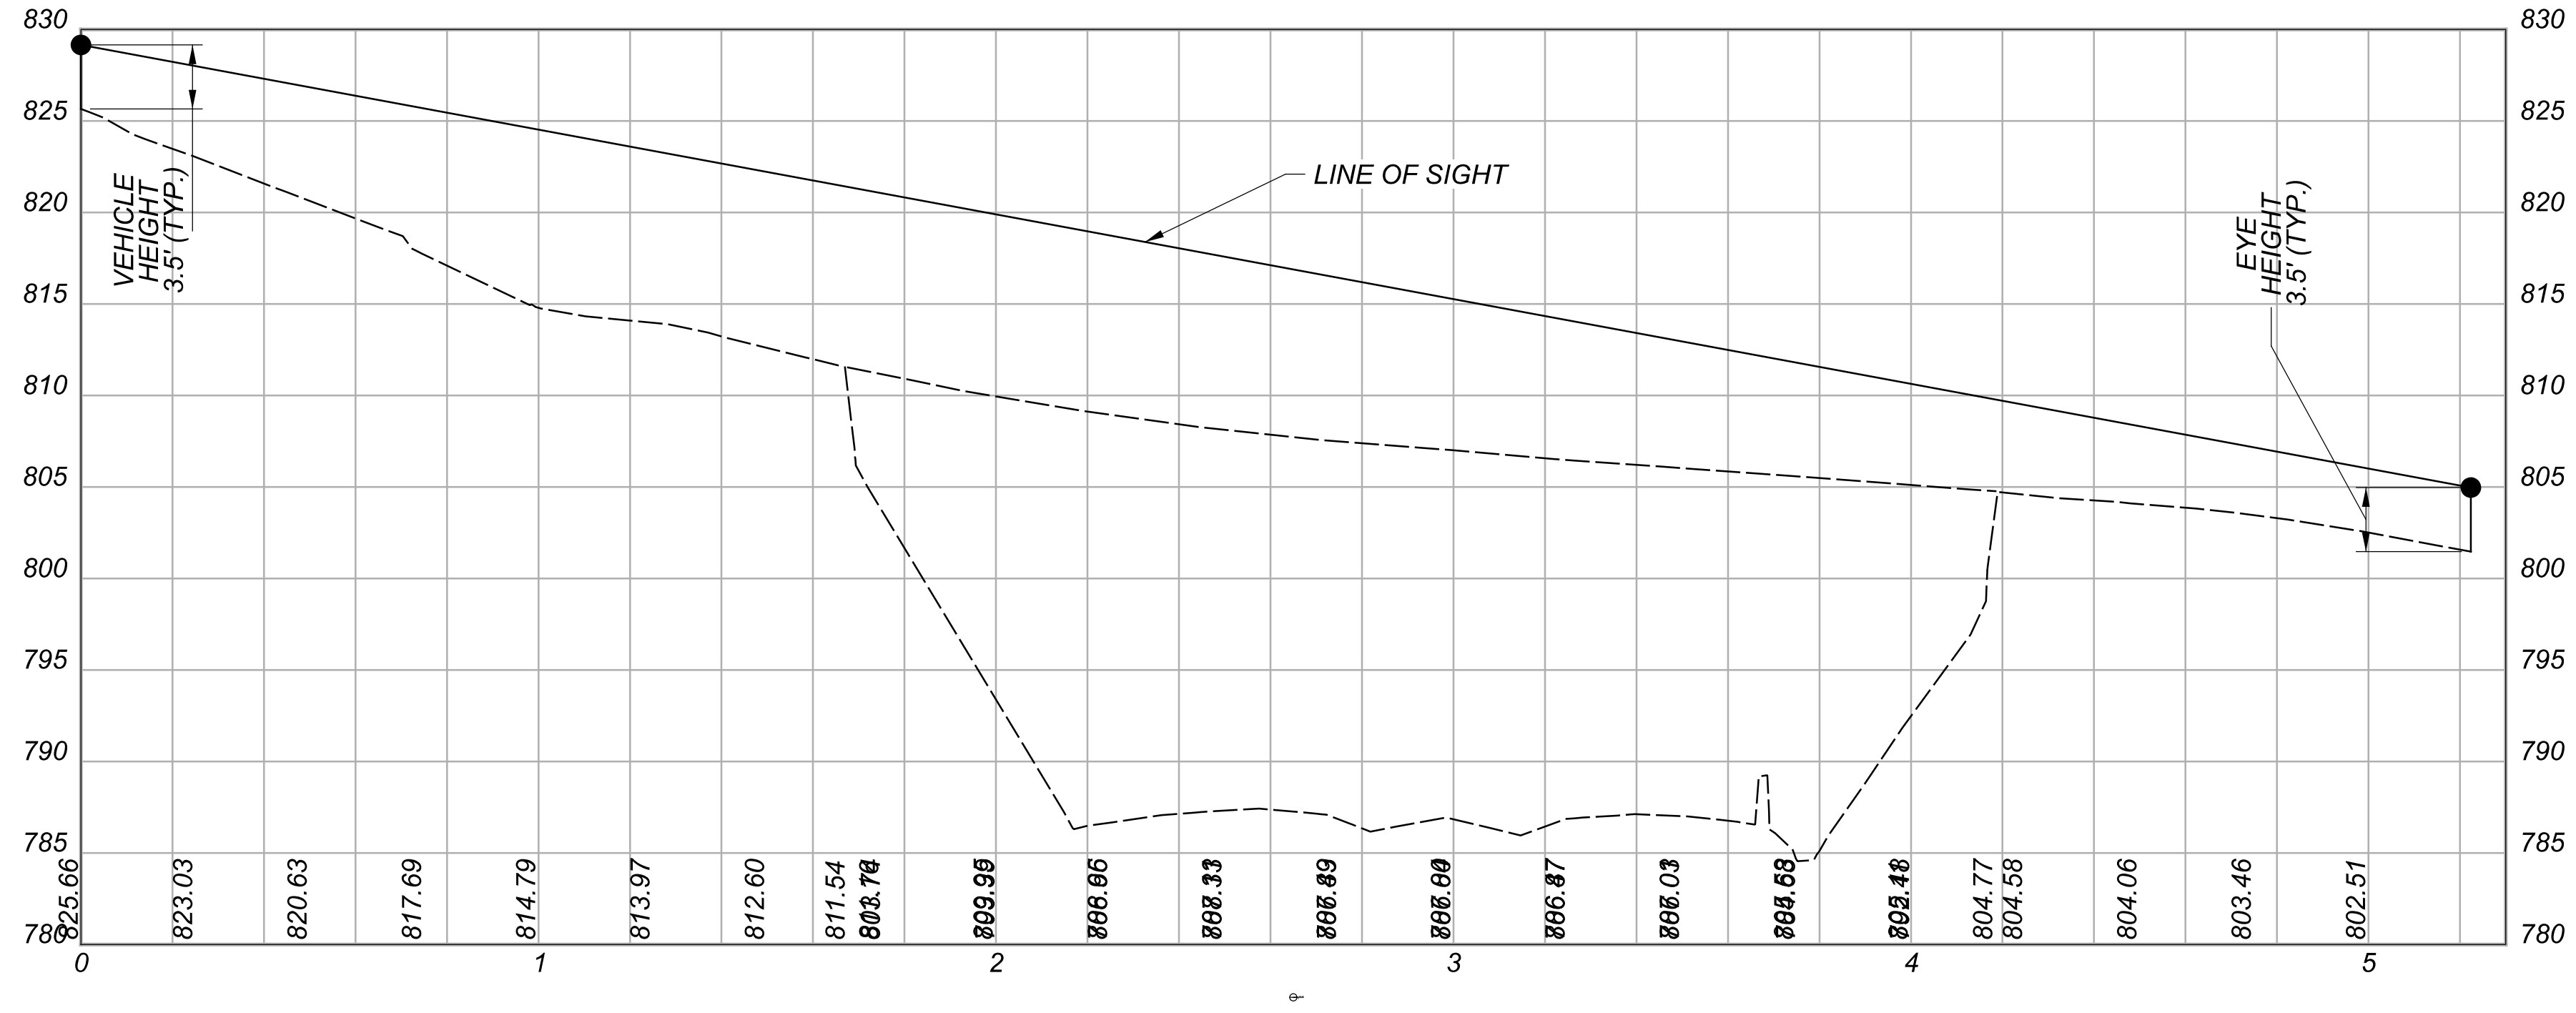
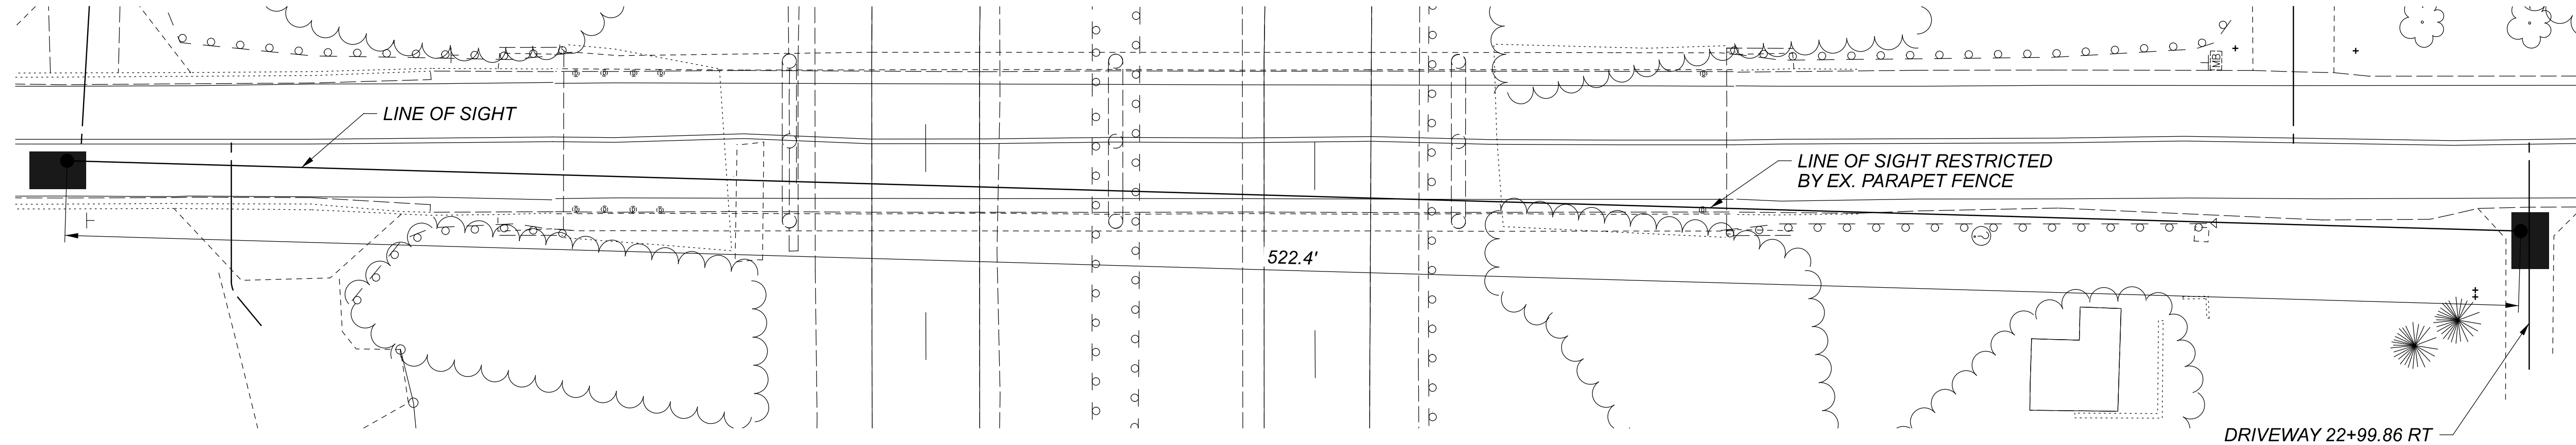


DESIGN AGENCY	fishbeck
DESIGNER	JAL
REVIEWER	XXX MM-DD-YY
PROJECT ID	110563
SHEET	7
TOTAL	8

HAM-74 SSD EXHIBIT
22+99.86 RT - EXISTING

NOT FOR CONSTRUCTION

MODEL: P:\P\01778_98LTSheet1_PAPER\SIZE: 34x22 (in.) DATE: 2/21/2023 TIME: 2:24:01PM USER: jlight
Z:\2022\220827\CAD\00T\110563_400-Engineer\In\Roadway\Sheets\SSD_Exhibit\SSD_Exhibit.dgn

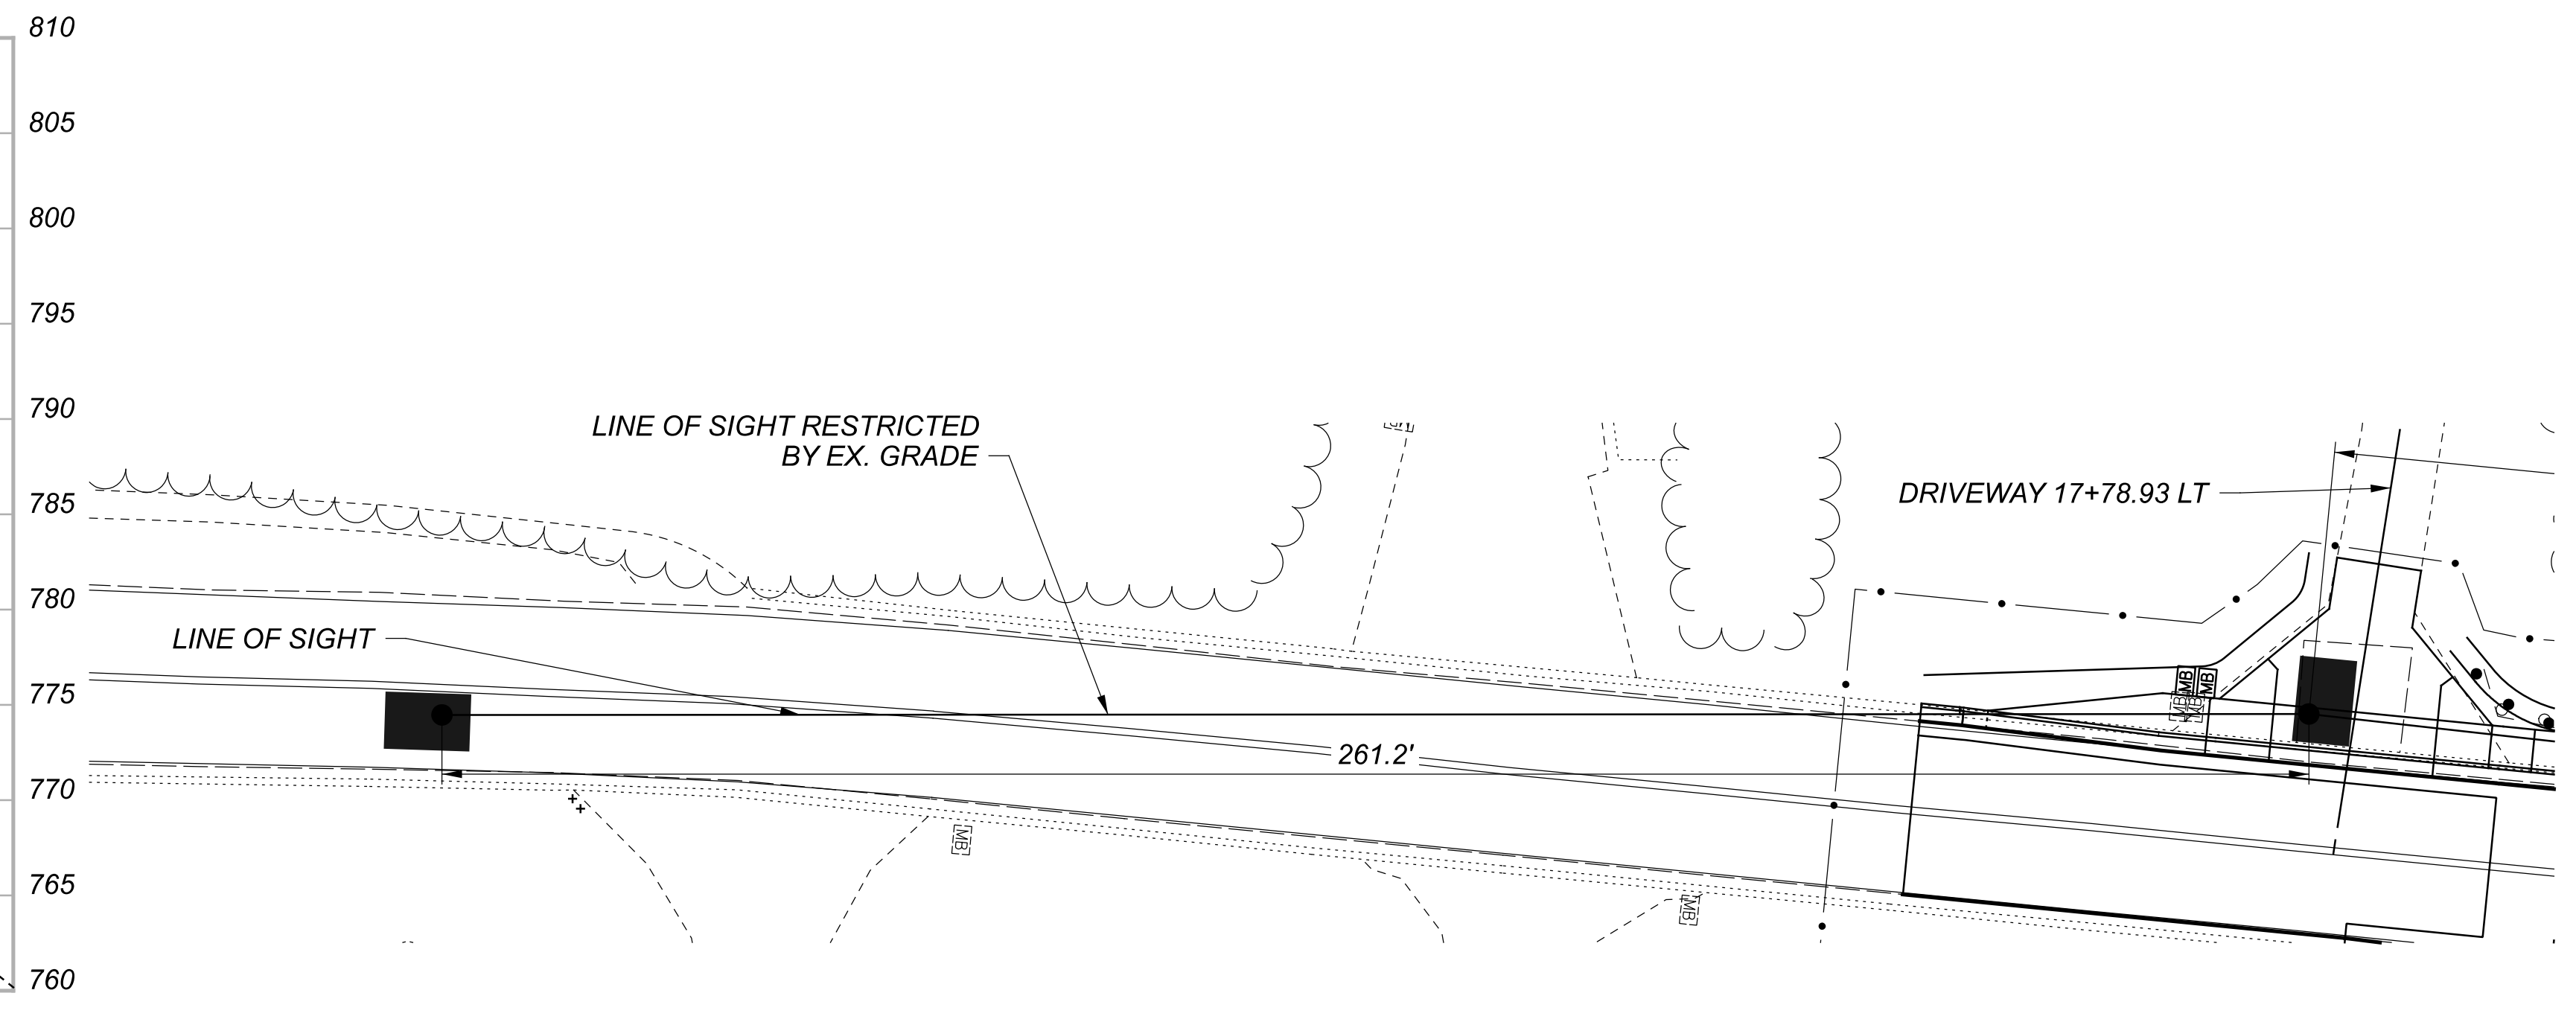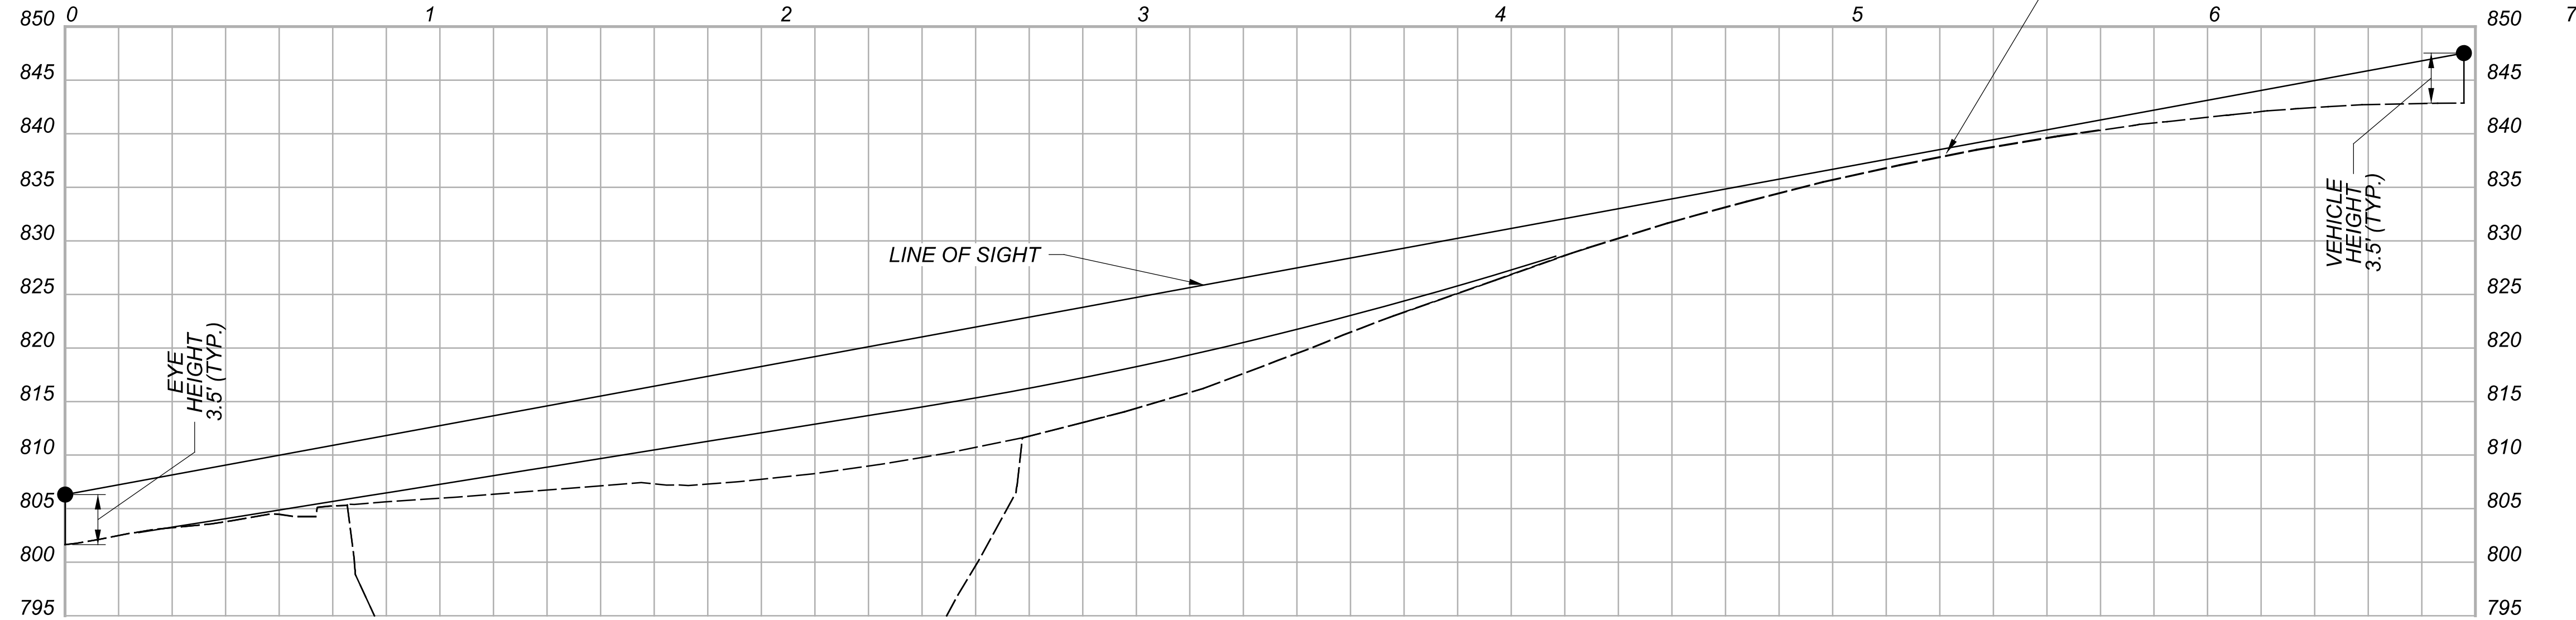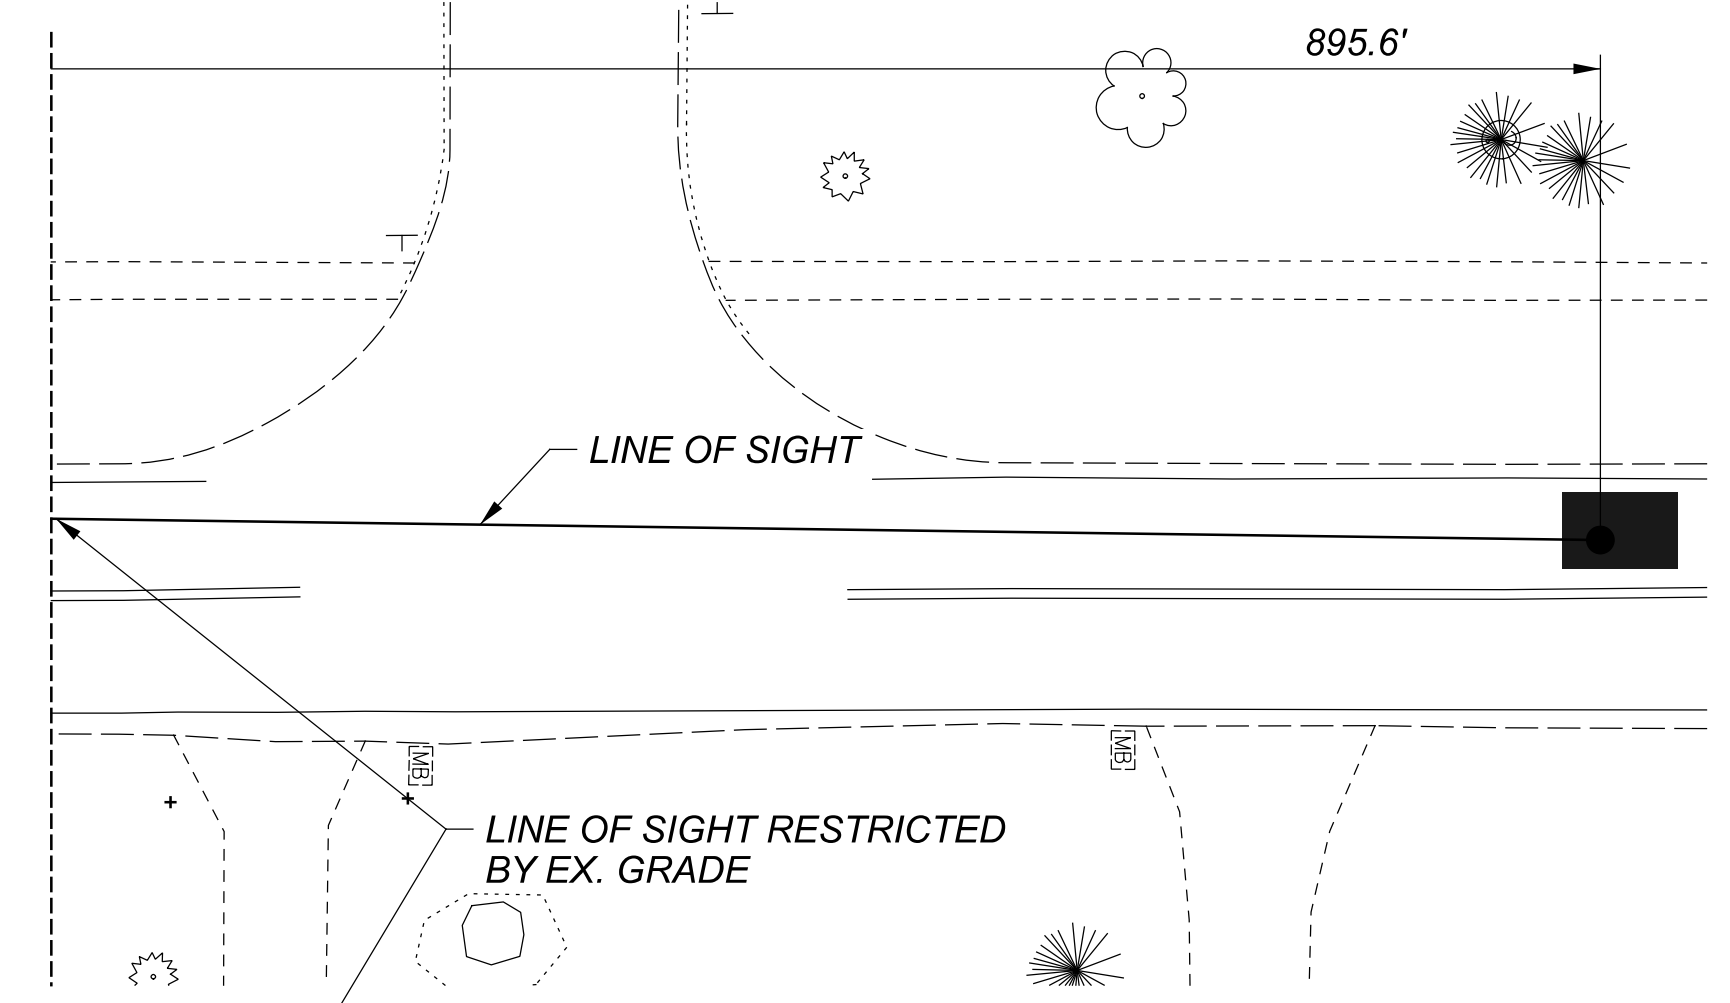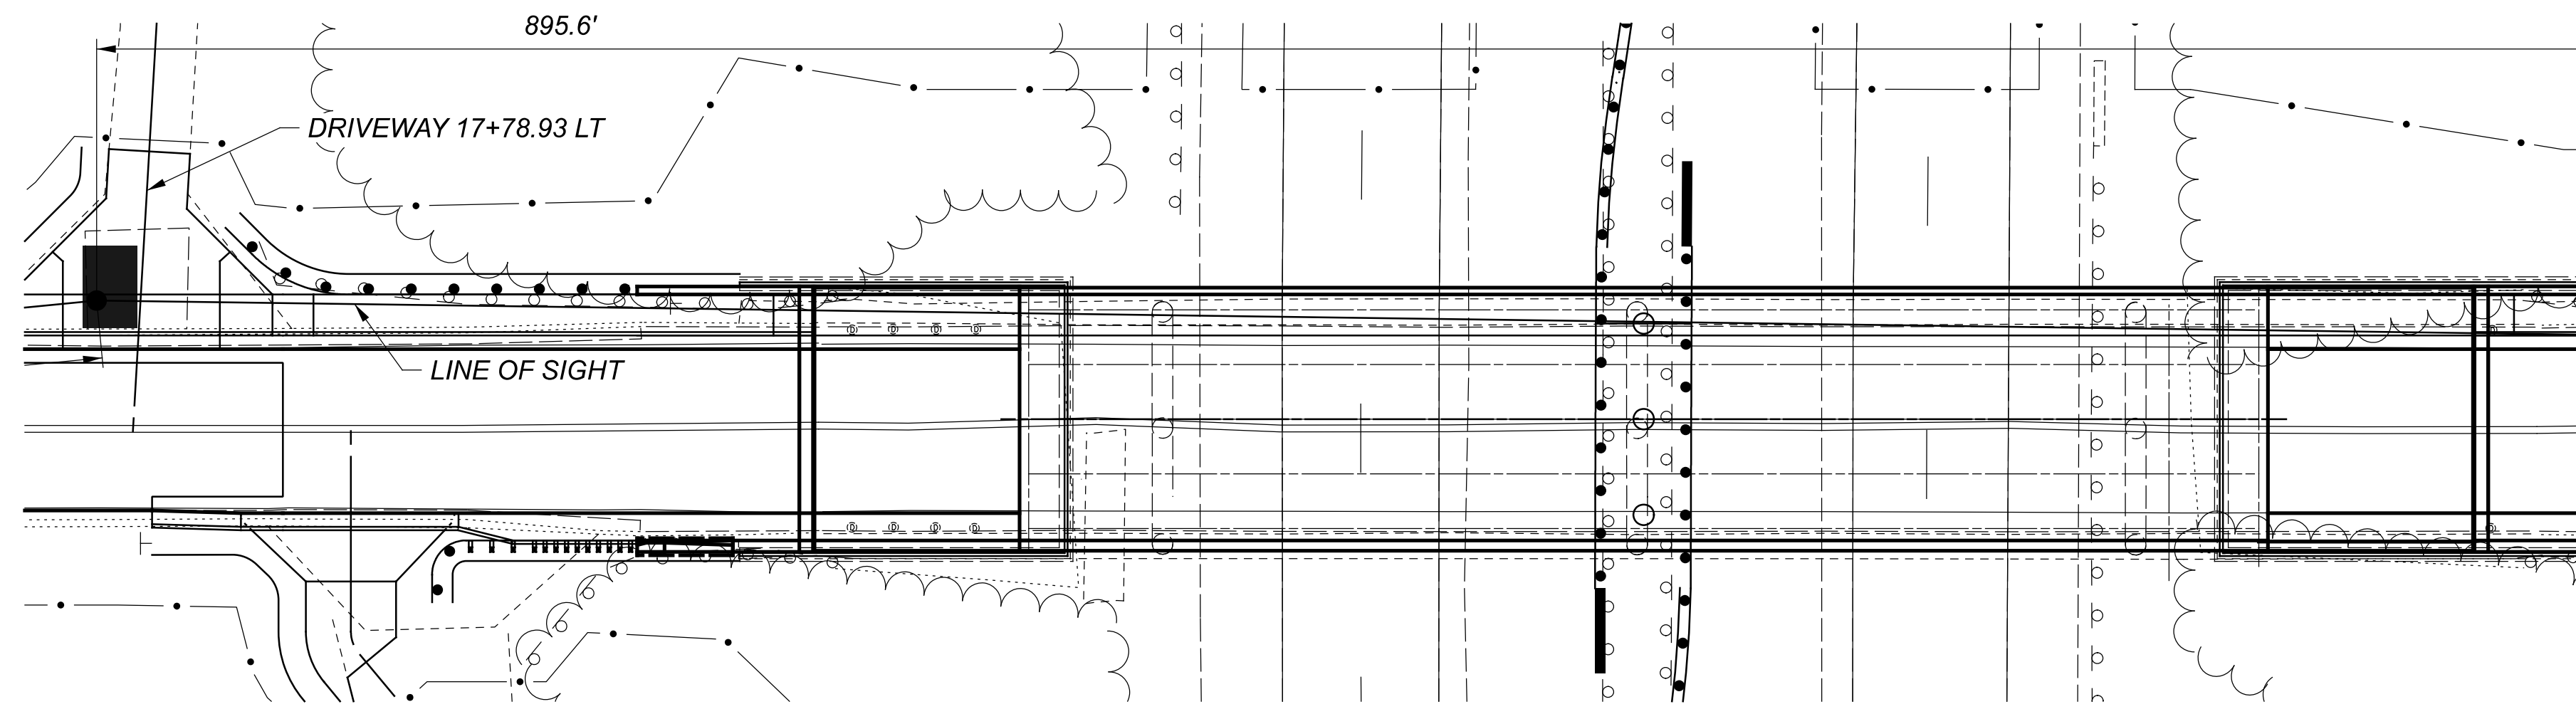

HAM-74 SSD EXHIBIT
17+78.98 LT - PROPOSED

DESIGN AGENCY
fishbeck

DESIGNER
JAL




REVIEWER
XXX MM-DD-YY

PROJECT ID
110563

SHEET TOTAL
2 8

NOT FOR CONSTRUCTION

MODEL: P:\P\01810.83RT [Sheet] PAPER SIZE: 34x22 (in.) DATE: 2/27/2023 TIME: 2:24:02 PM USER: jlight
Z:\2022\220827\CAD\00T\110563\400-Engineer\In\Roadway\Sheets\SSD Exhibit\SSD Exhibit.dgn

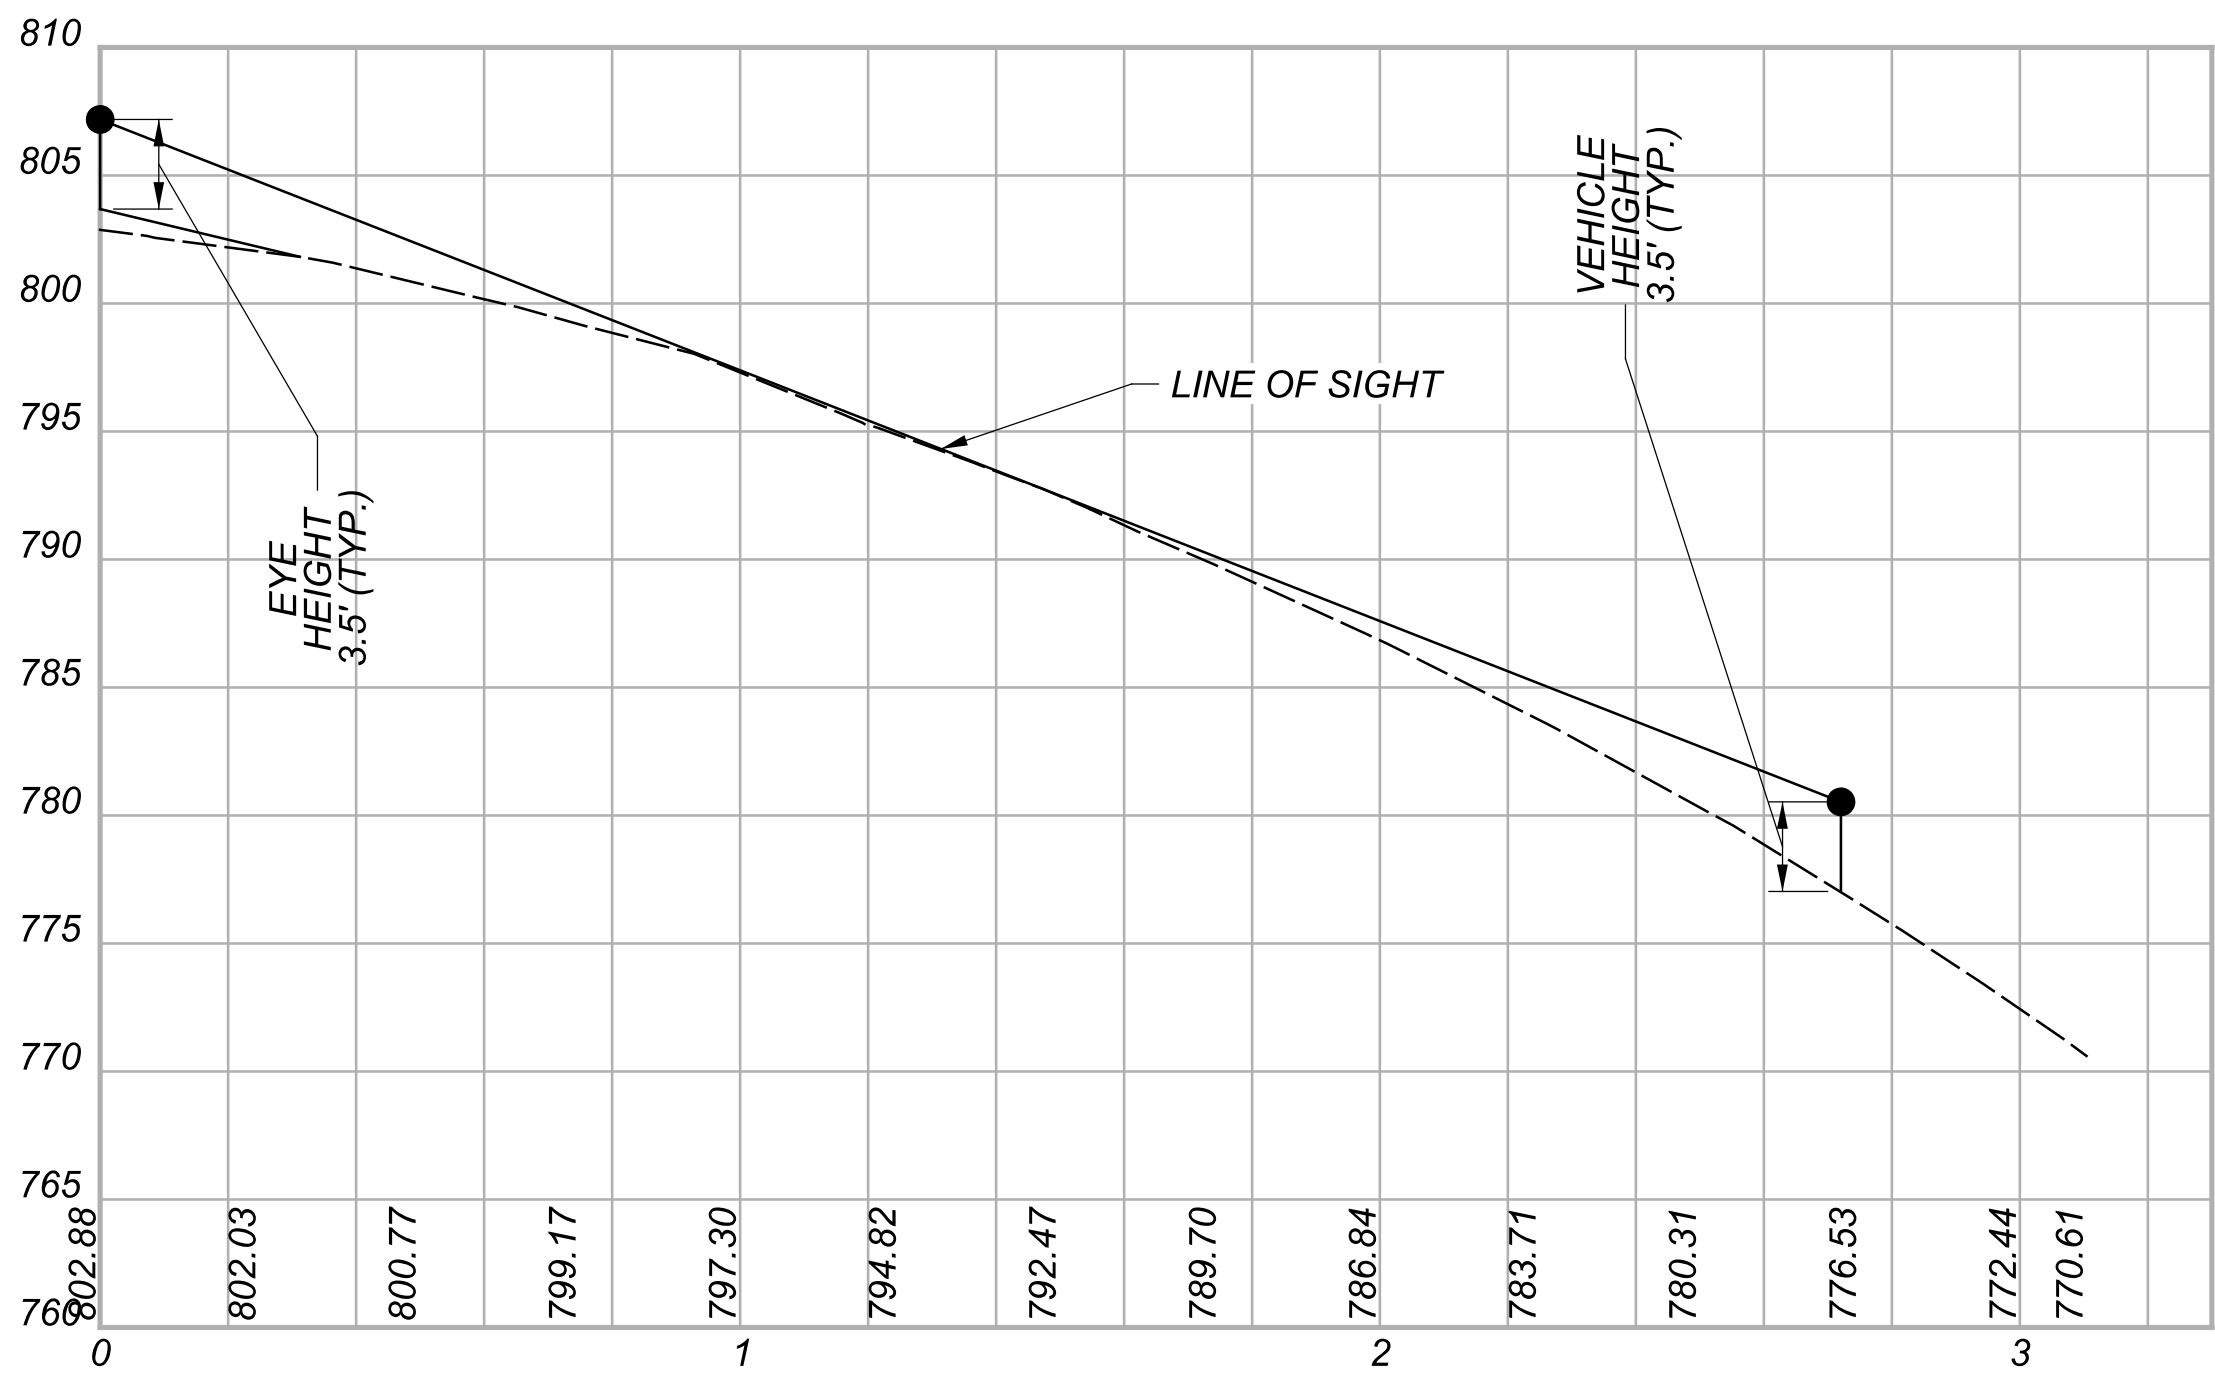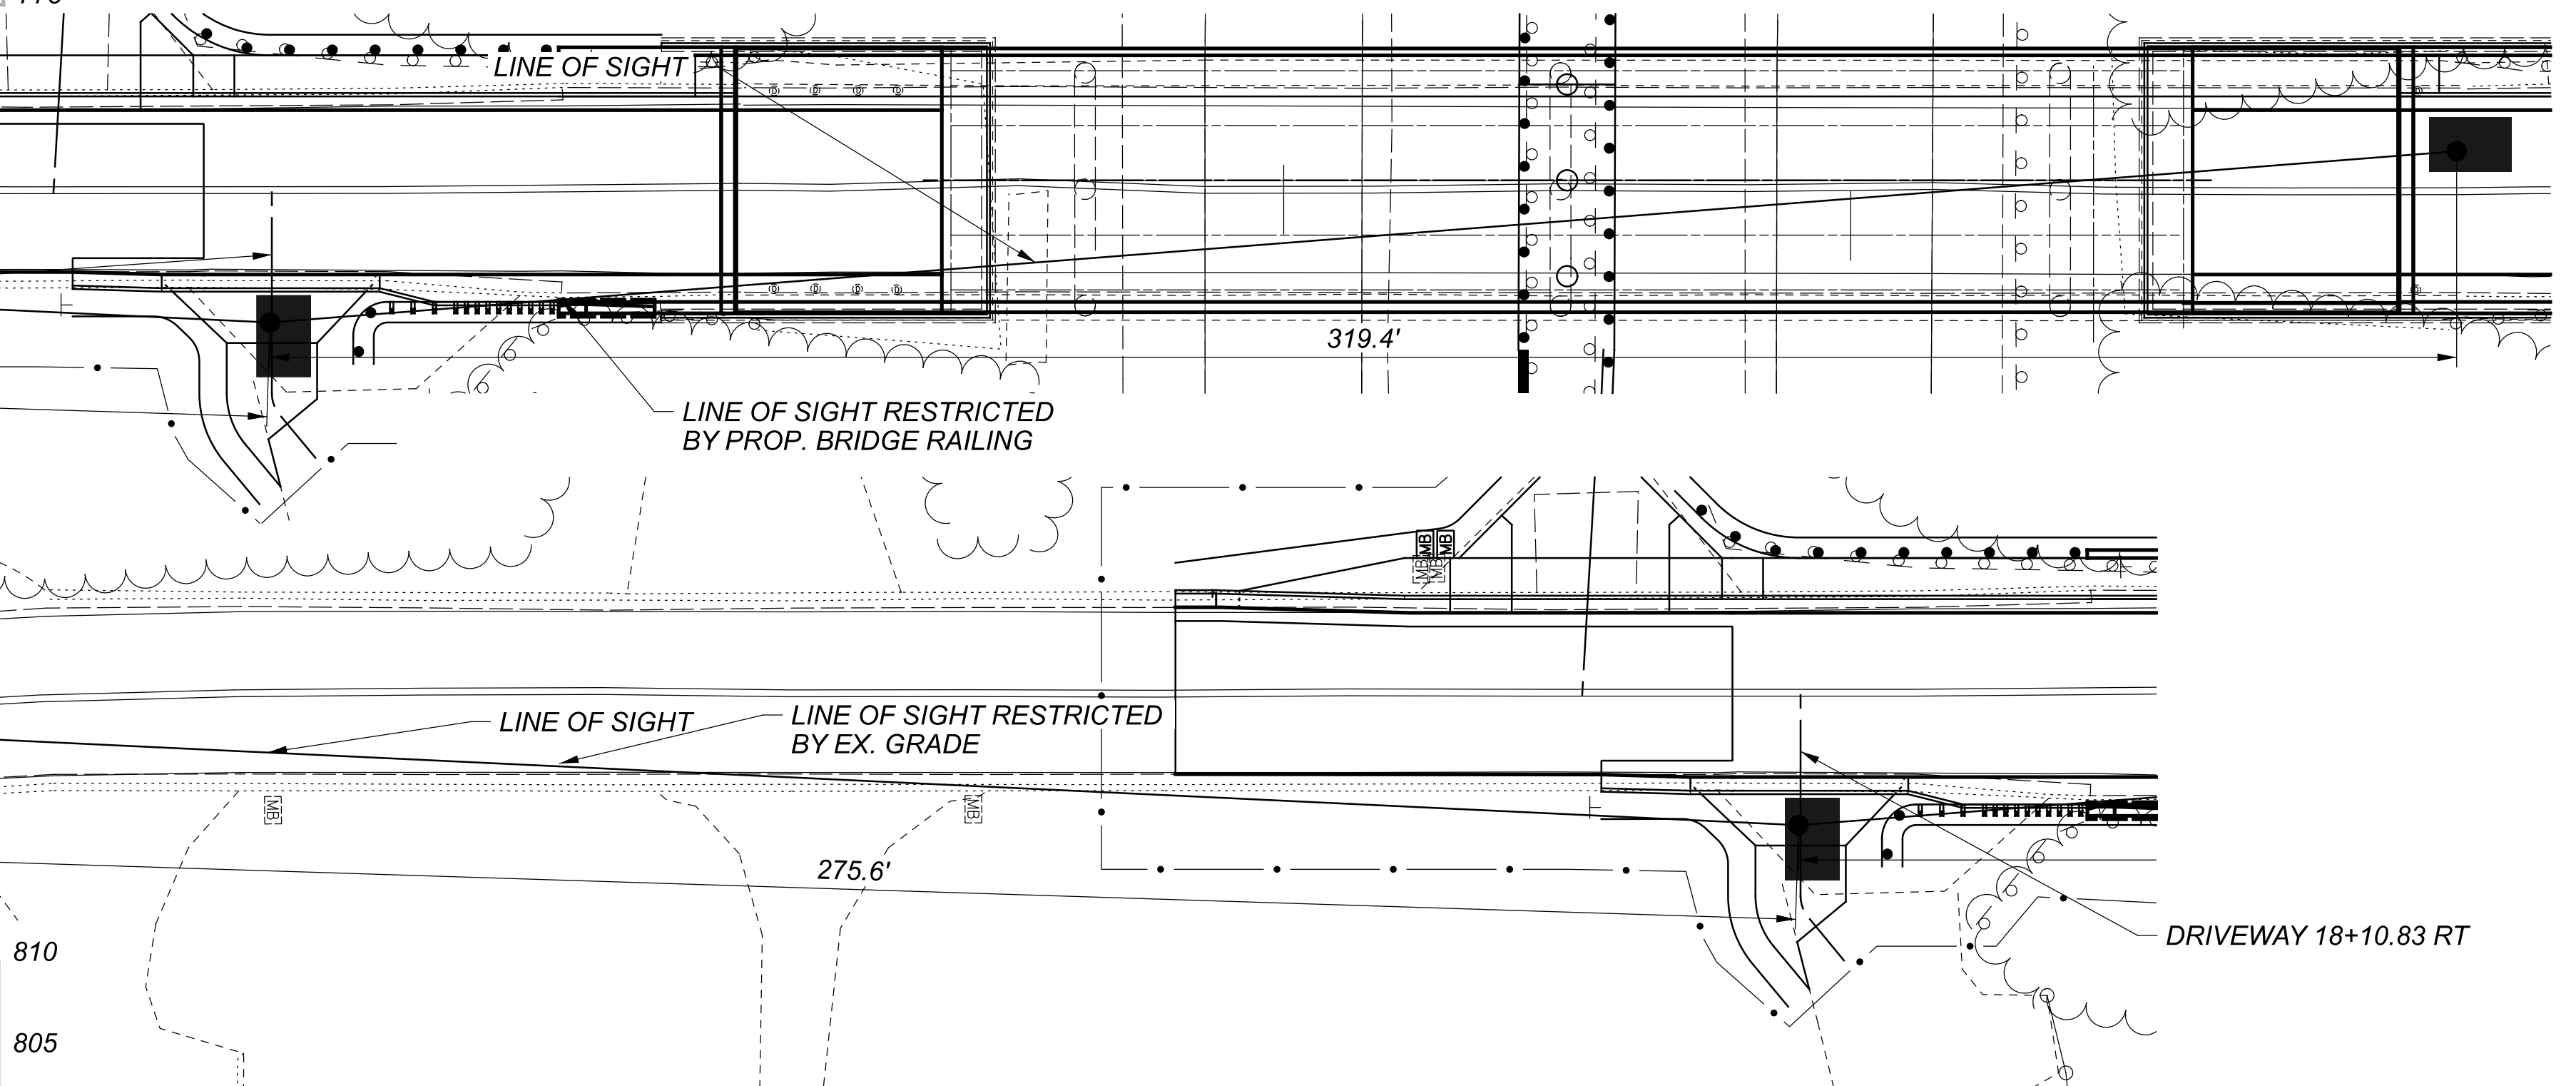
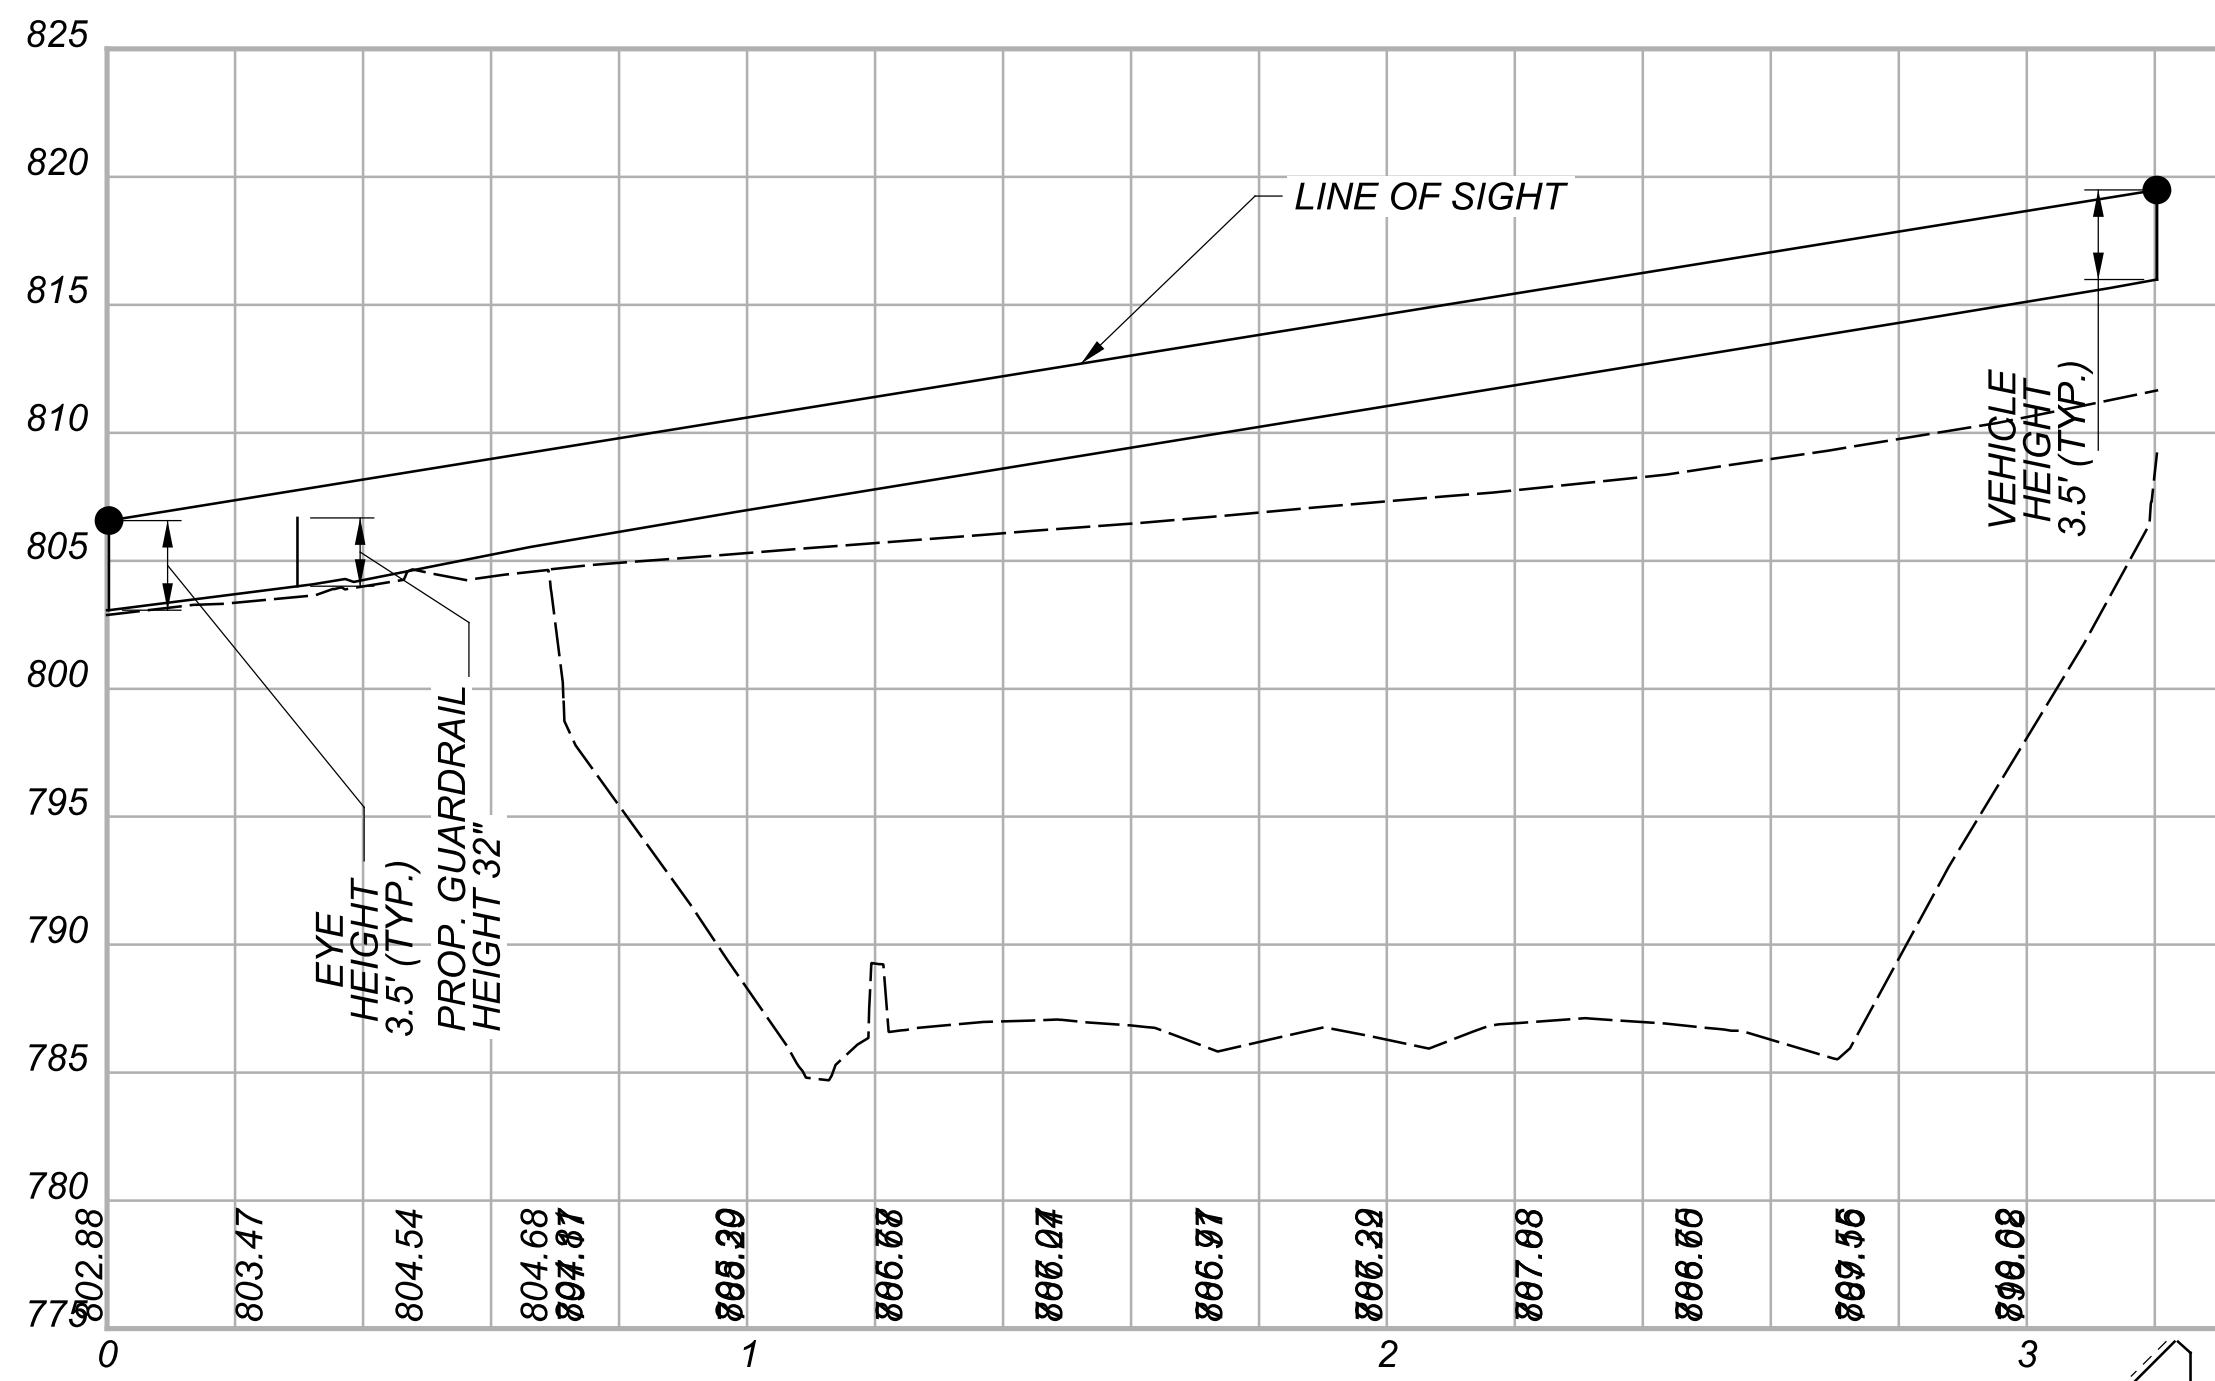


HAM-74 SSD EXHIBIT
18+10.83 RT - PROPOSED

DESIGN AGENCY	fishbeck
DESIGNER	JAL
REVIEWER	XXX MM-DD-YY
PROJECT ID	110563
SHEET	TOTAL
4	8

NOT FOR CONSTRUCTION

MODEL: P:\Prj\2249\67\TIS\Sheet\J PAPER\SIZE: 34x22 (in.) DATE: 2/27/2023 TIME: 2:24:03 PM USER: jlight
Z:\2022\220827\CAD\000T\110563\400-Engineer\Ing\Roadway\Sheets\SSD Exhibit\SSD Exhibit.dgn

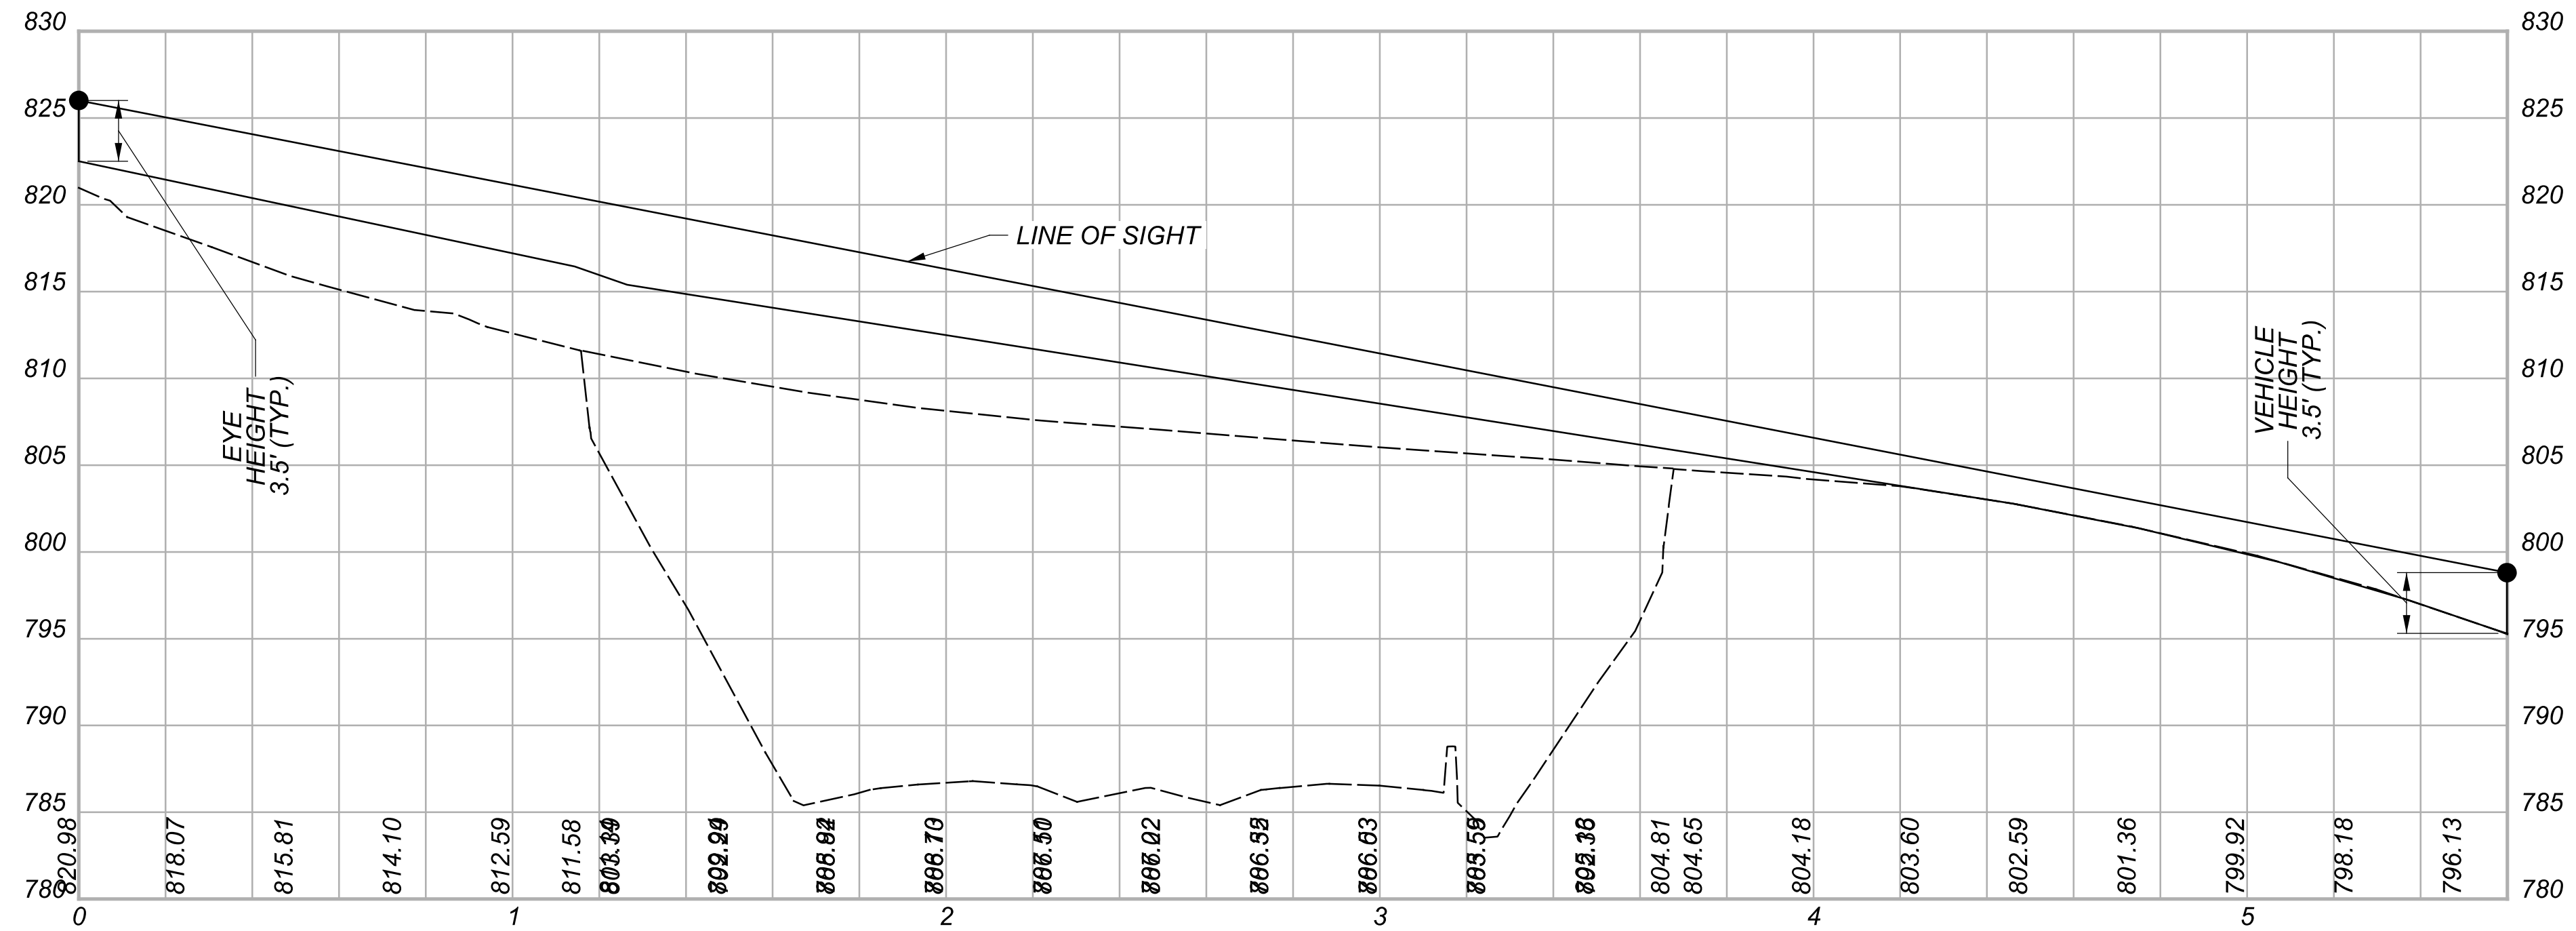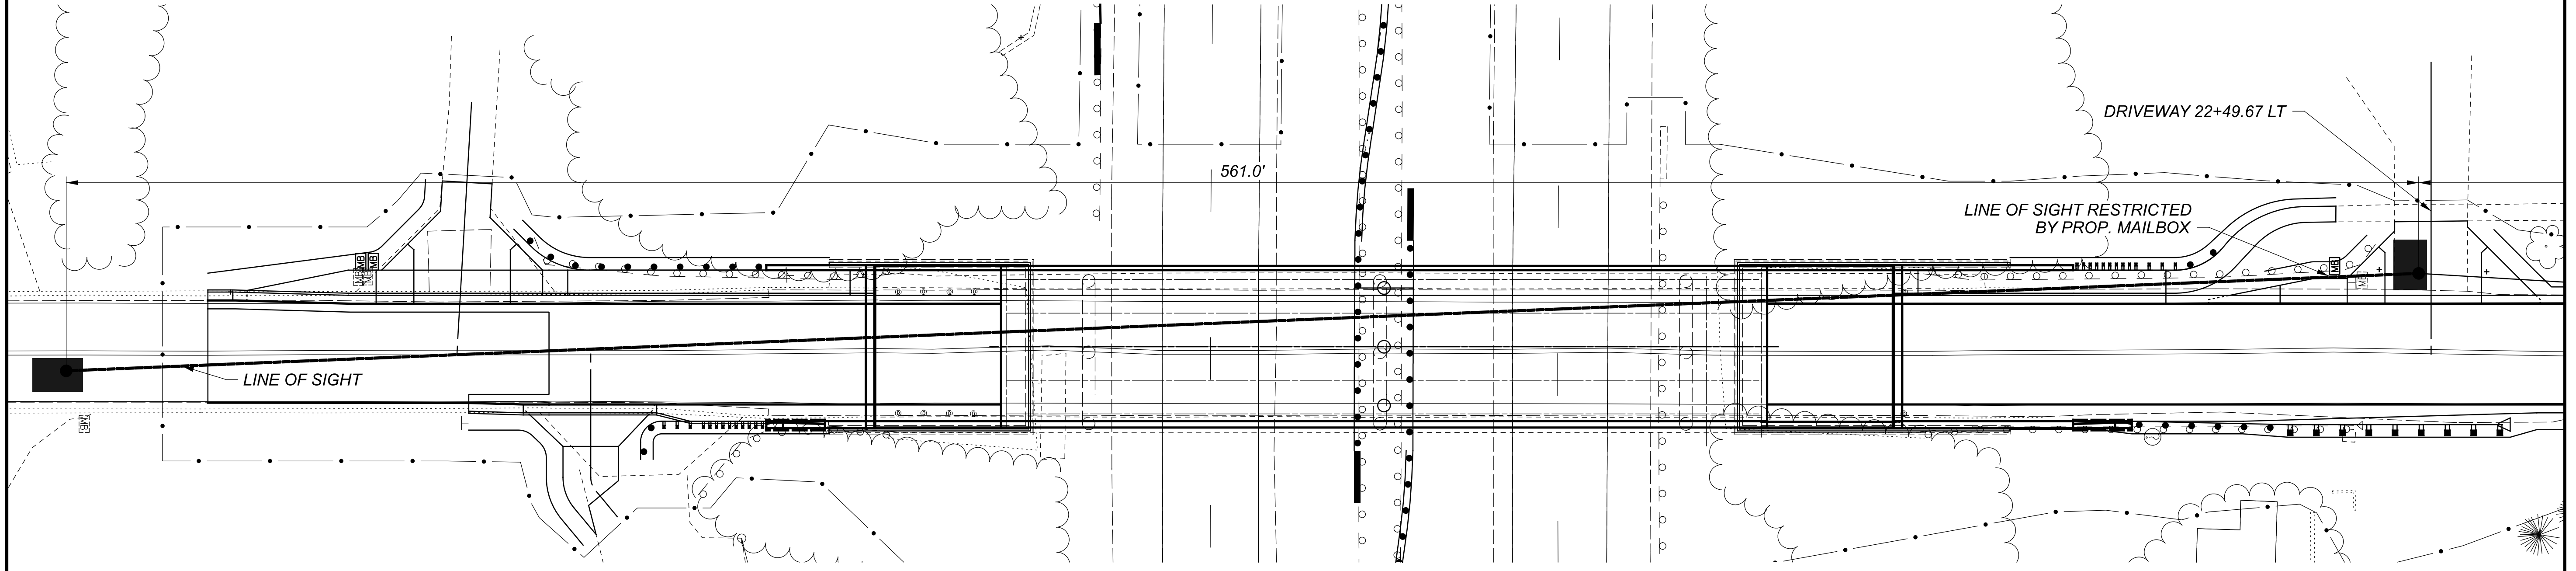

HAM-74 SSD EXHIBIT
22+49.67 LT - PROPOSED

DESIGN AGENCY
fishbeck

DESIGNER
JAL



REVIEWER
XXX MM-DD-YY

PROJECT ID
110563

SHEET	TOTAL
6	8

NOT FOR CONSTRUCTION

MODEL: P:\P\02299\86RT\Sheet1 PAPER SIZE: 34x22 (in.) DATE: 2/27/2023 TIME: 2:24:03 PM USER: jlight
Z:\2022\220827\CAD\000T\110563\400-Engineer\In\Roadway\Sheets\SSD Exhibit\SSD Exhibit.dgn

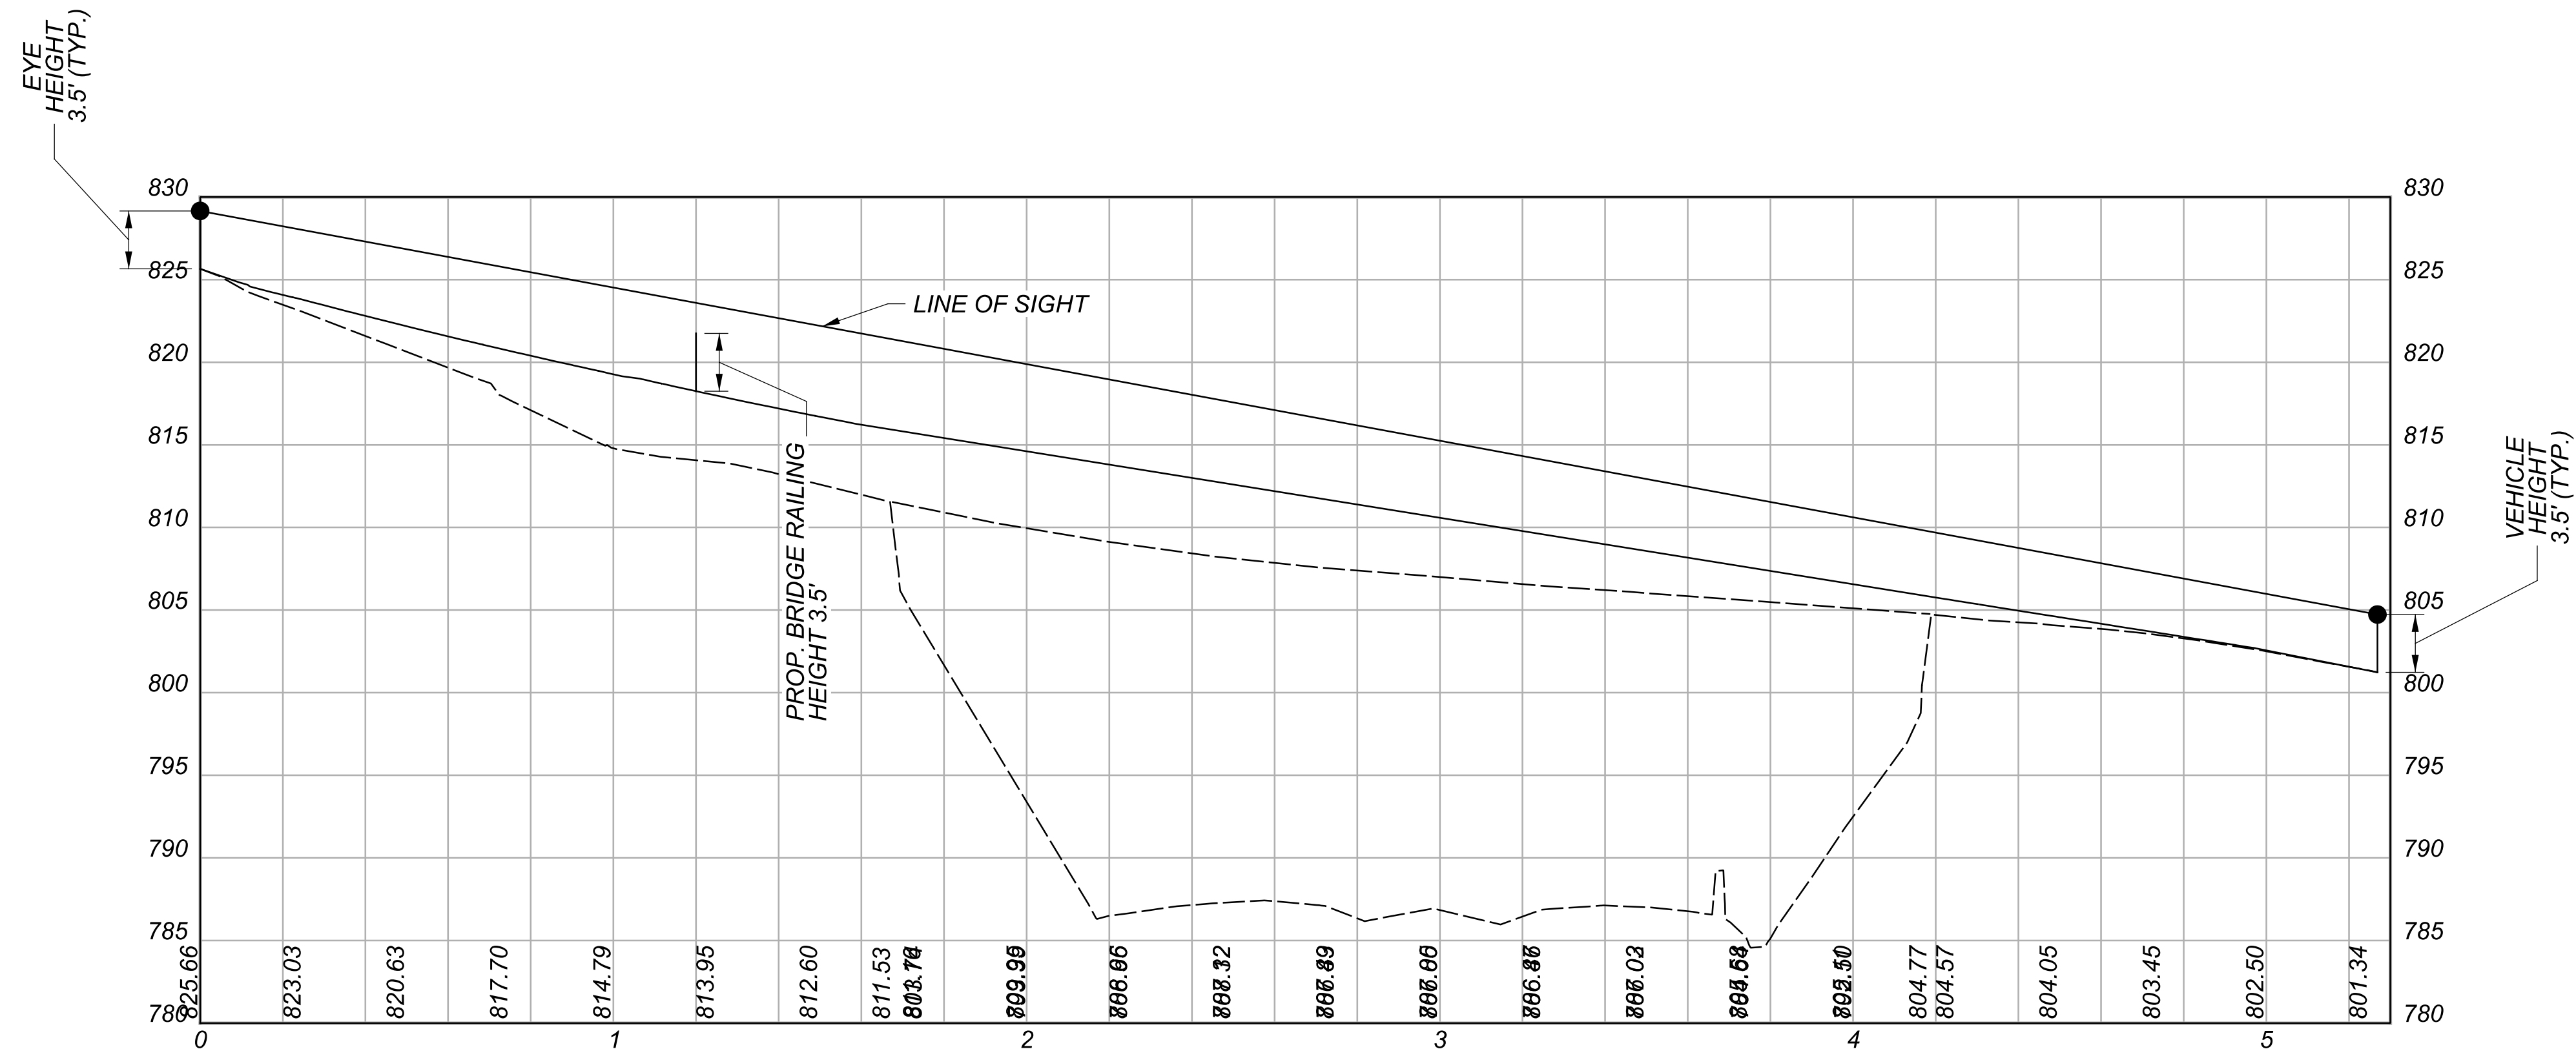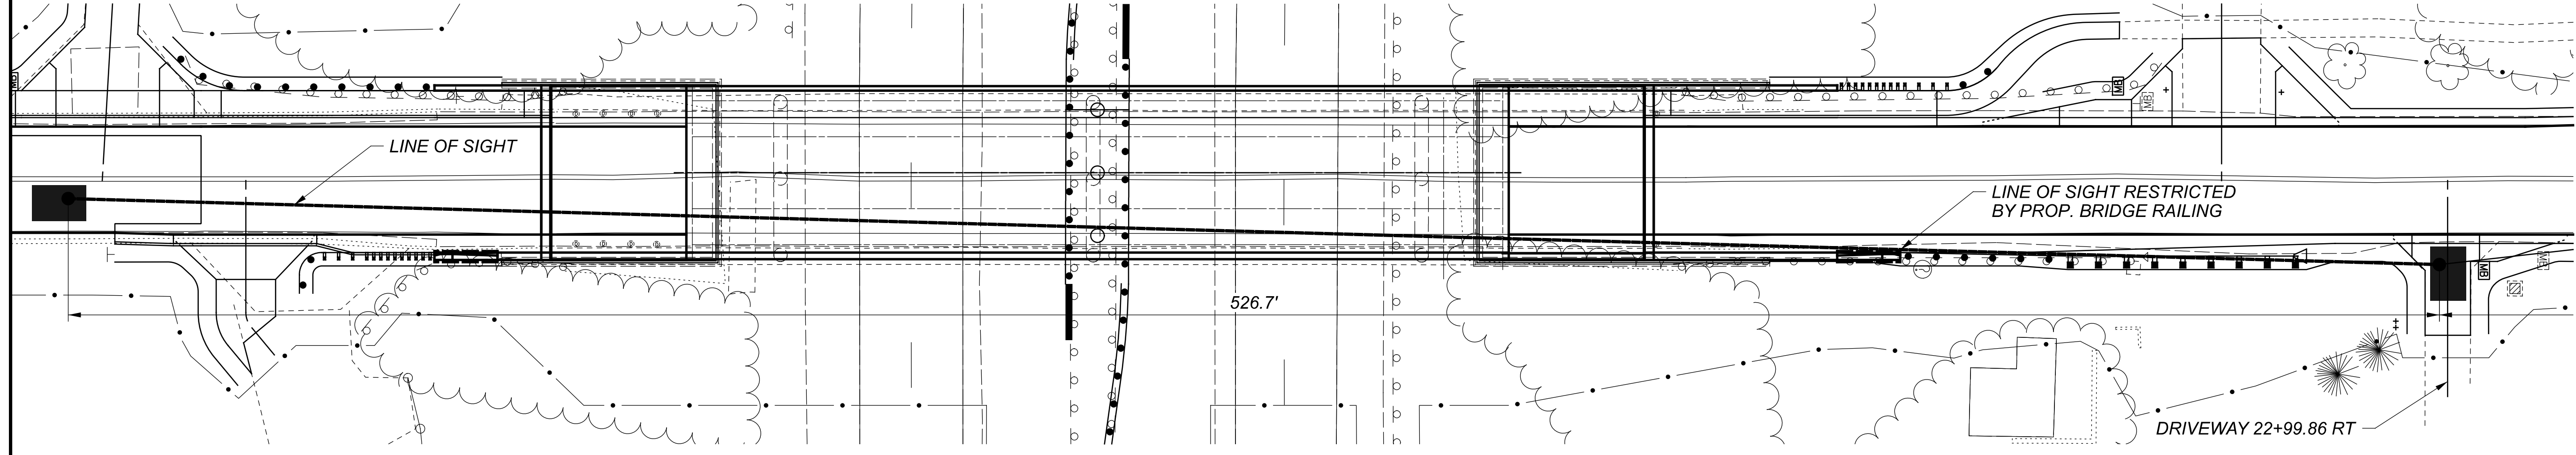

HAM-74 SSD EXHIBIT
22+99.86 RT - PROPOSED

DESIGN AGENCY

fishbeck

DESIGNER

JAL

REVIEWER

XXX MM-DD-YY

PROJECT ID

110563

SHEET

TOTAL

8 8

HAM-74-13.35 Driveway Sight Distance

Location		Existing Sight Distance				Proposed Sight Distance			
Drive Station	LT/RT	Looking Right, ft	Speed (per 201-5)	Looking Left, ft	Speed (per 201-5)	Looking Right, ft	Speed (per 201-5)	Looking Left, ft	Speed (per 201-5)
17+78.93	LT	253.3	27	539.9	49	261.2	27	895.6	81
18+10.83	RT	252.4	26	244.2	22	319.4	33	275.6	25
22+49.67	LT	556.7	58	N/A	N/A	561	59	N/A	N/A
22+99.86	RT	N/A	N/A	522.2	47	N/A	N/A	526.7	48

Speed per 201-5:	$V = SD / (1.47 * tg)$	LT: tg = 7.5 sec, RT: tg = 6.5 sec (as per 201-5)
------------------	------------------------	---