



LEGEND:
PROPOSED PAVEMENT

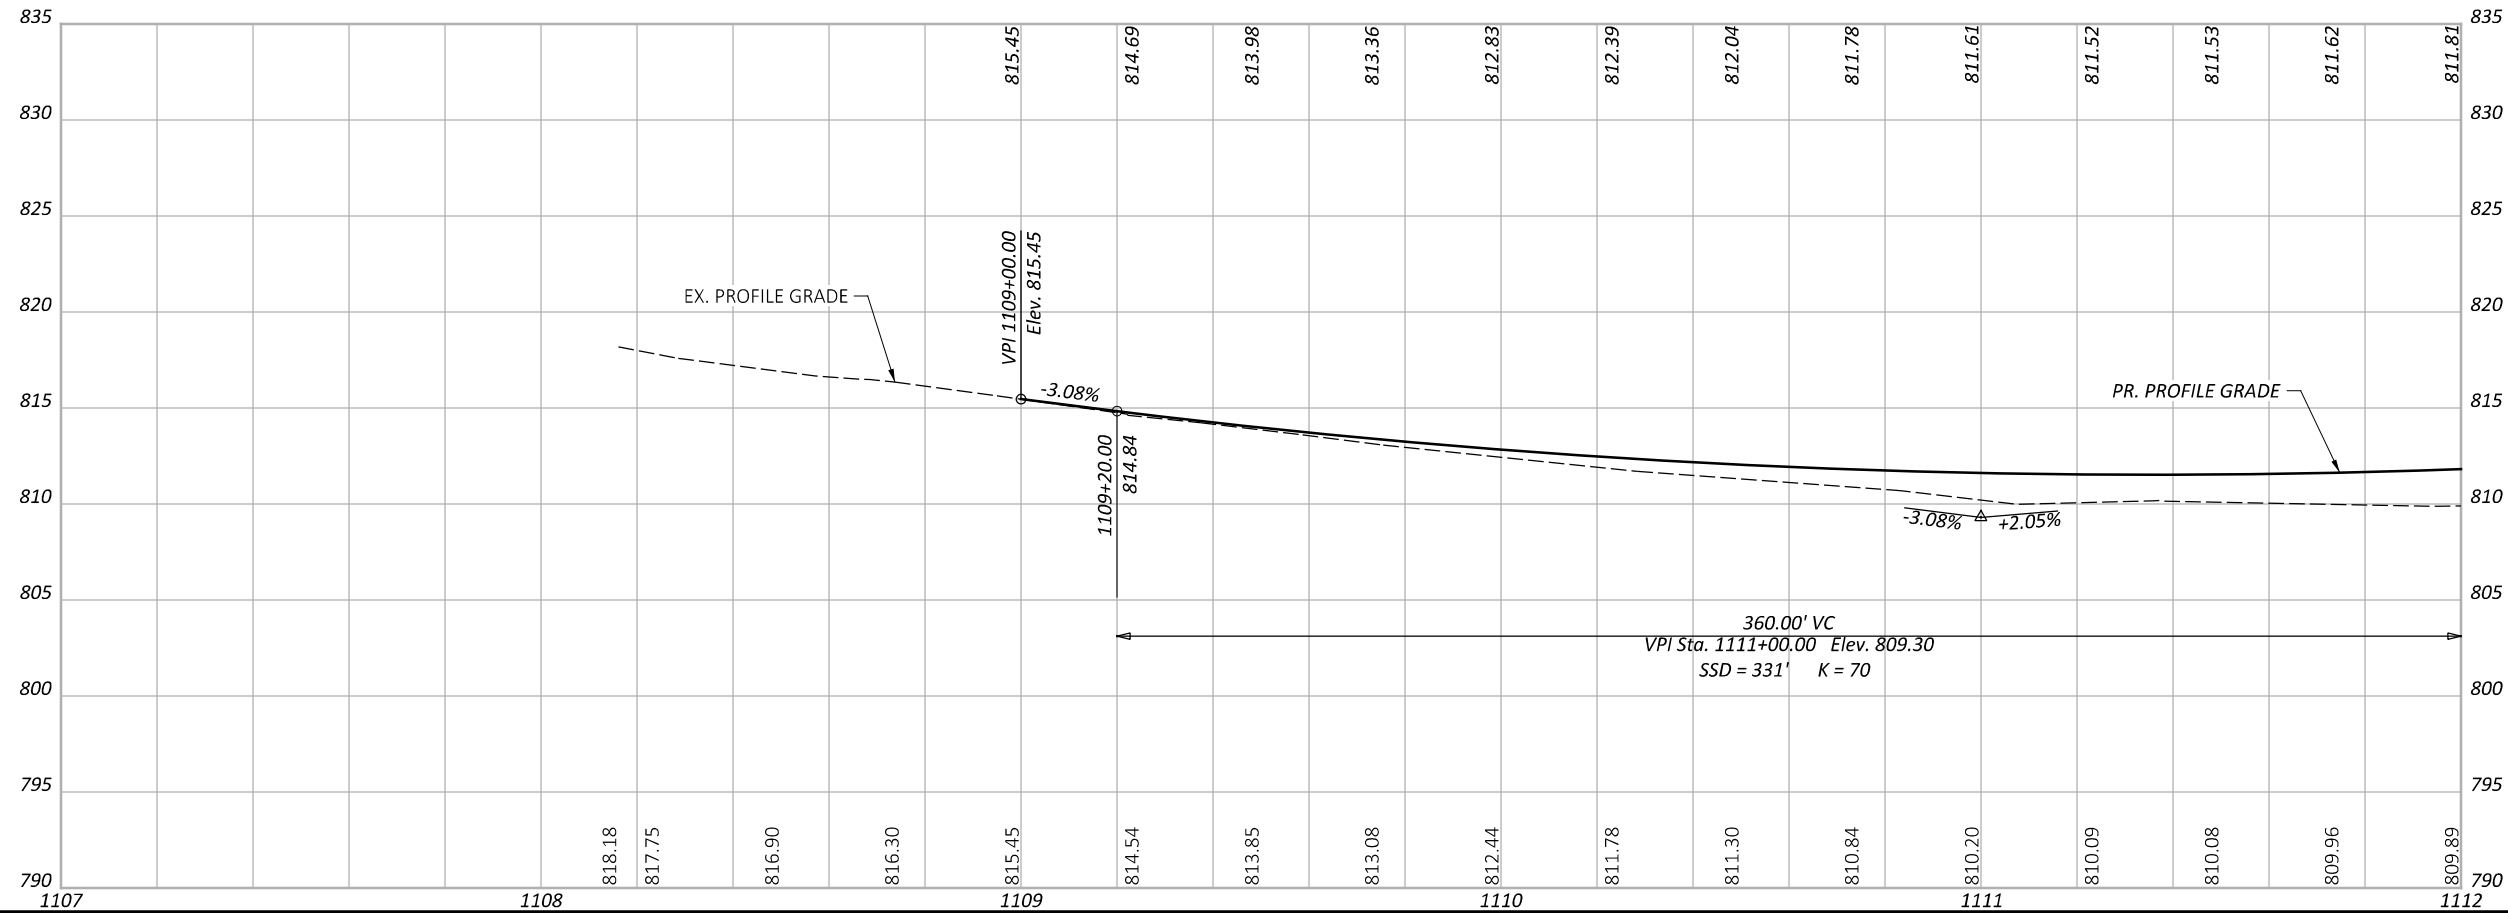

PLAN & PROFILE - SR-73
BEGINNING OF PROJECT TO STA. 1112+00.00

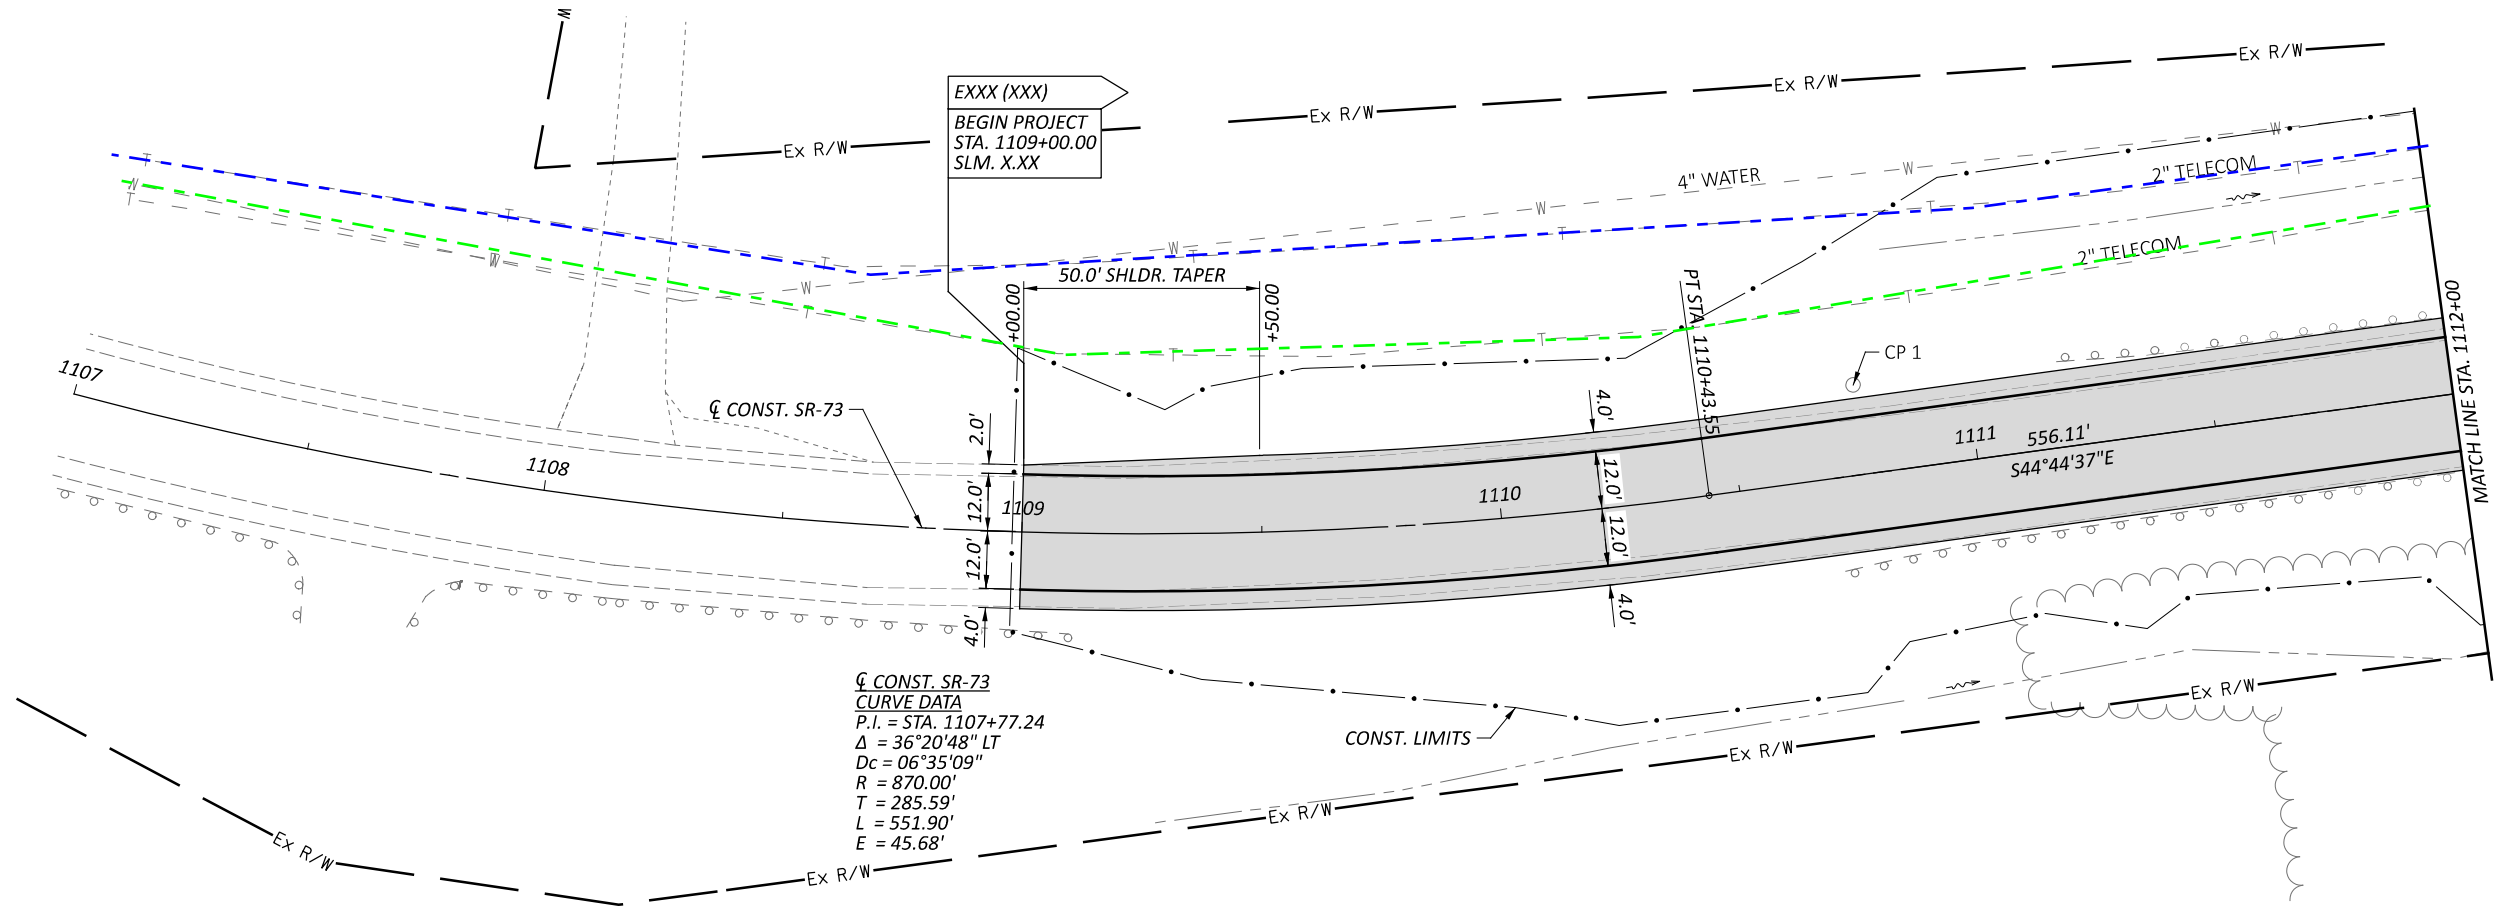