




LEGEND:
PROPOSED PAVEMENT

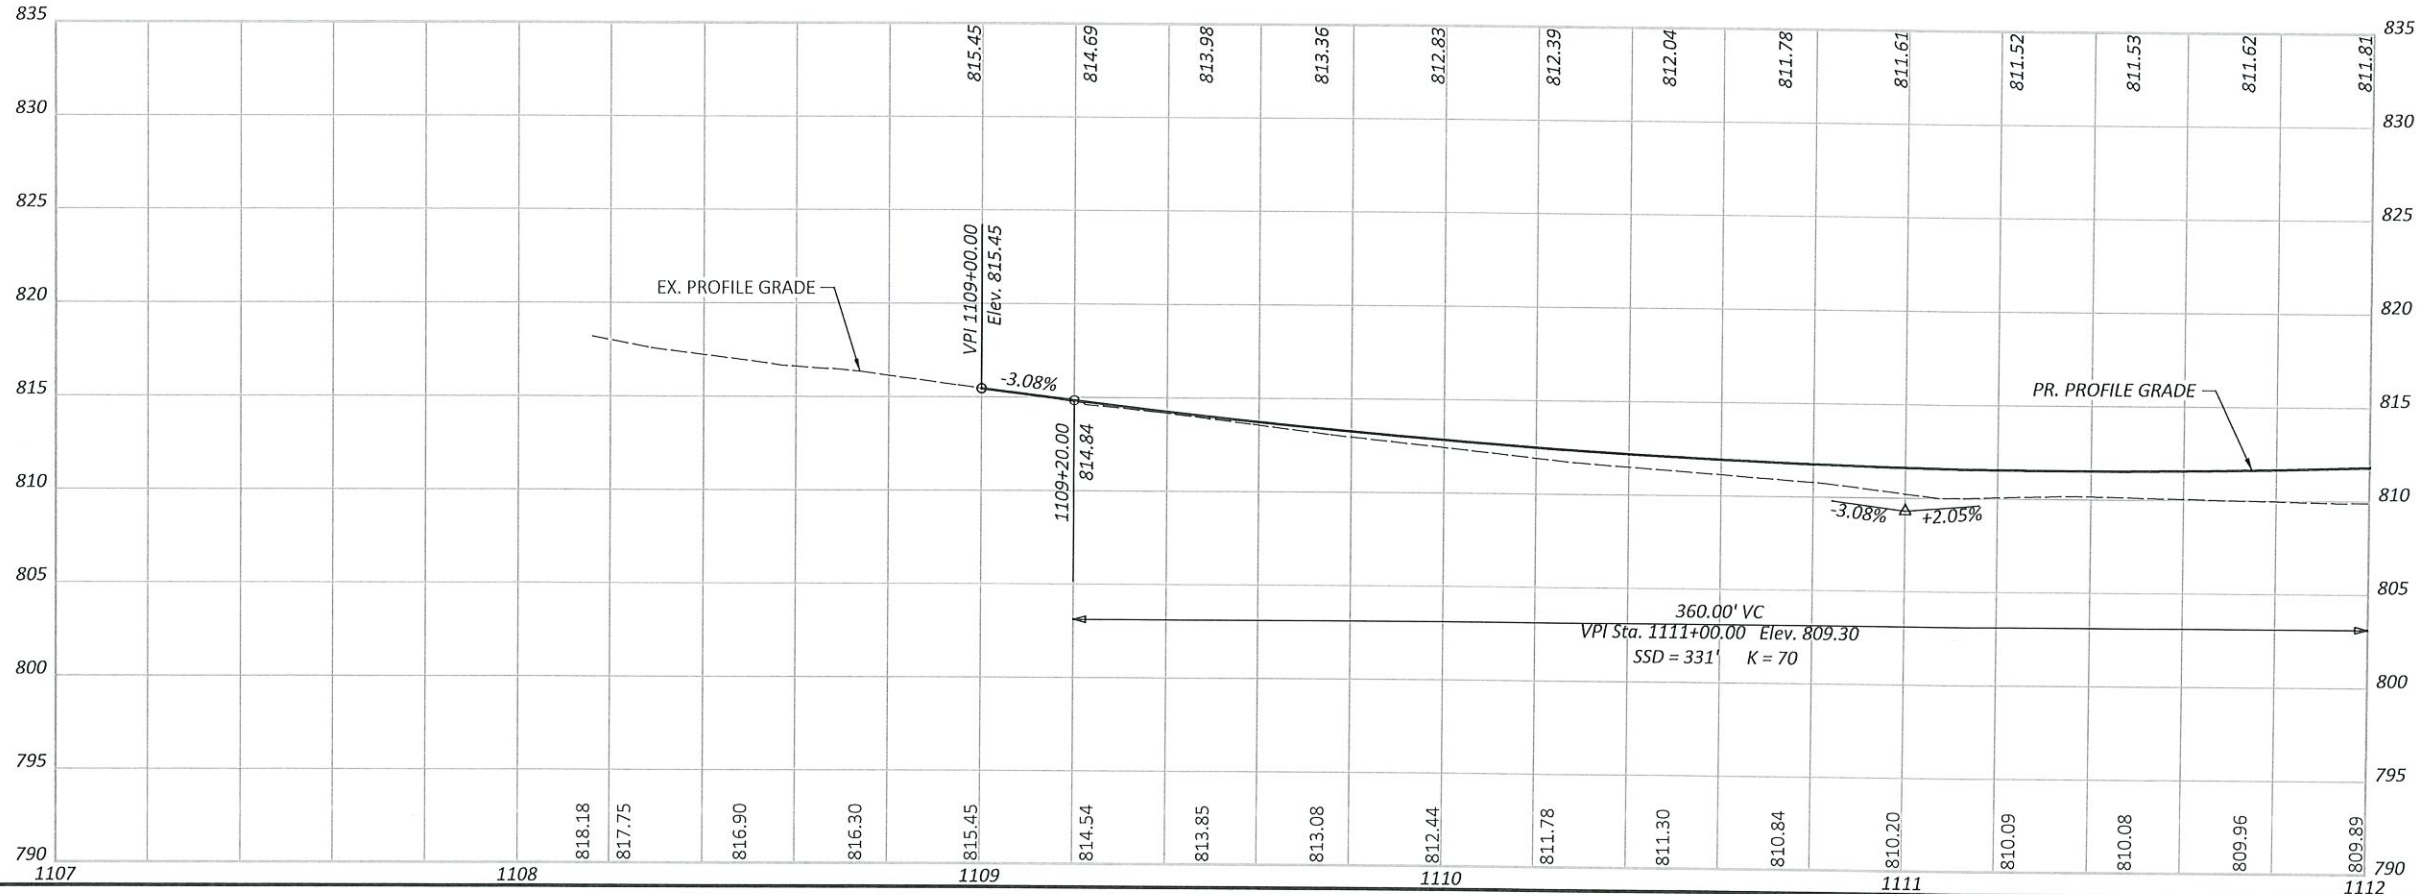


PLAN & PROFILE - SR-73
BEGINNING OF PROJECT TO STA. 1112+00.00

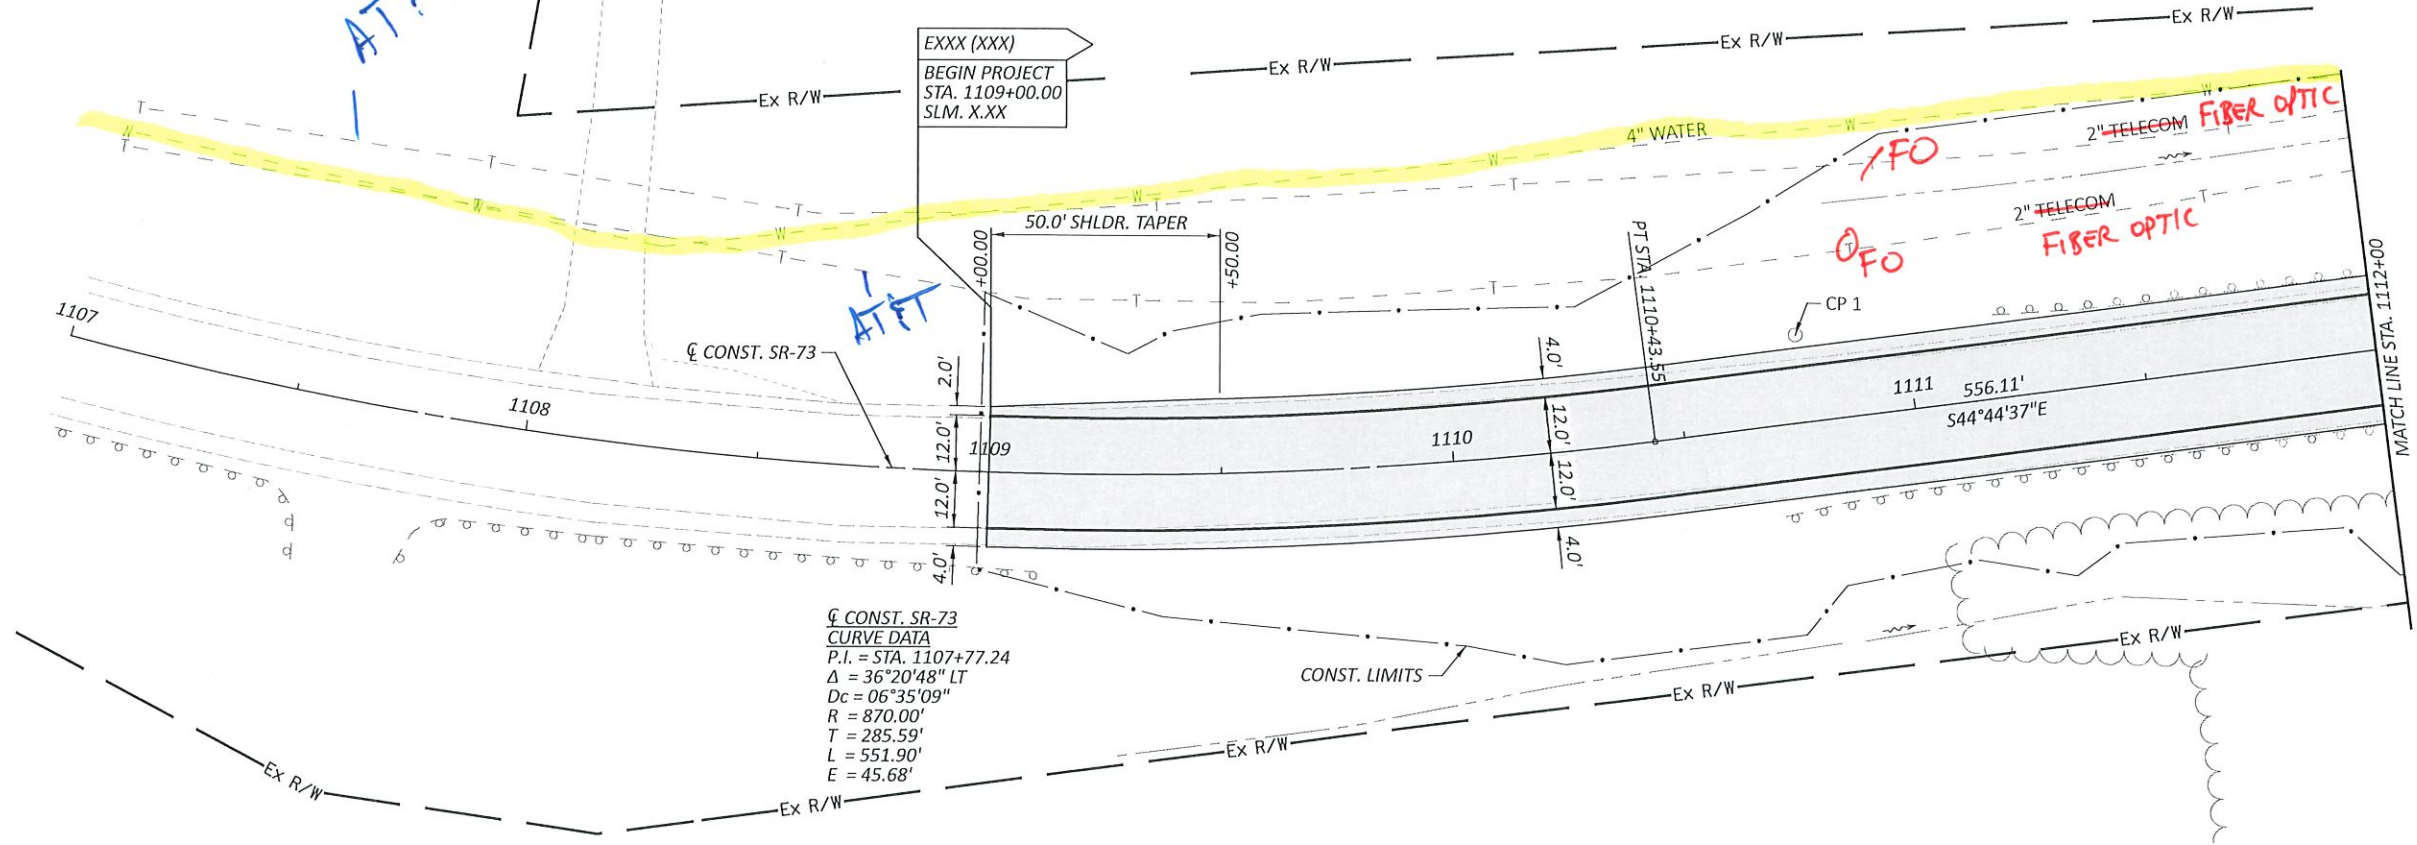

LEGEND:
[Shaded Box] PROPOSED PAVEMENT
[White Box] PROPOSED BRIDGE

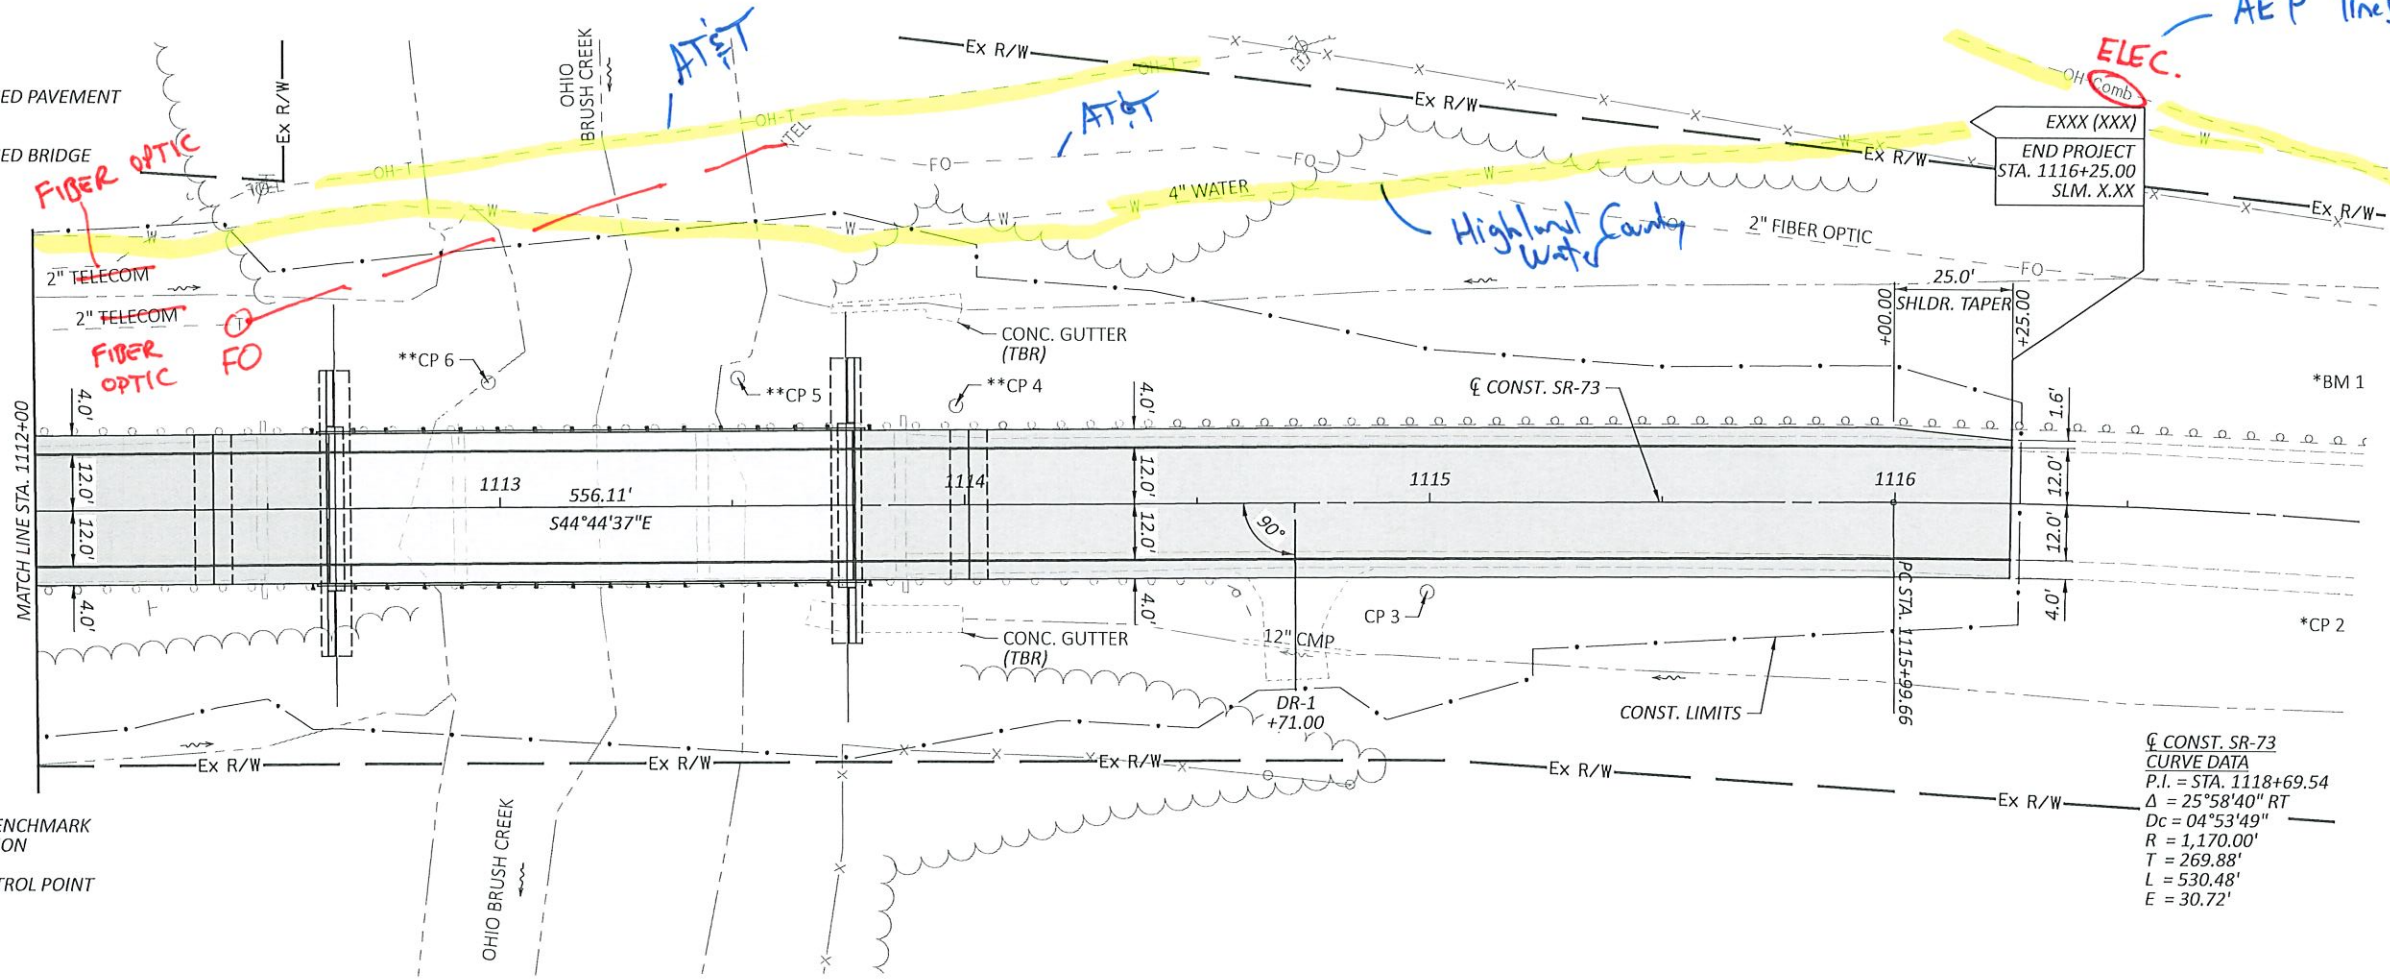

* CONTROL POINT/BENCHMARK
OFF SHEET UP STATION
** TEMPORARY CONTROL POINT

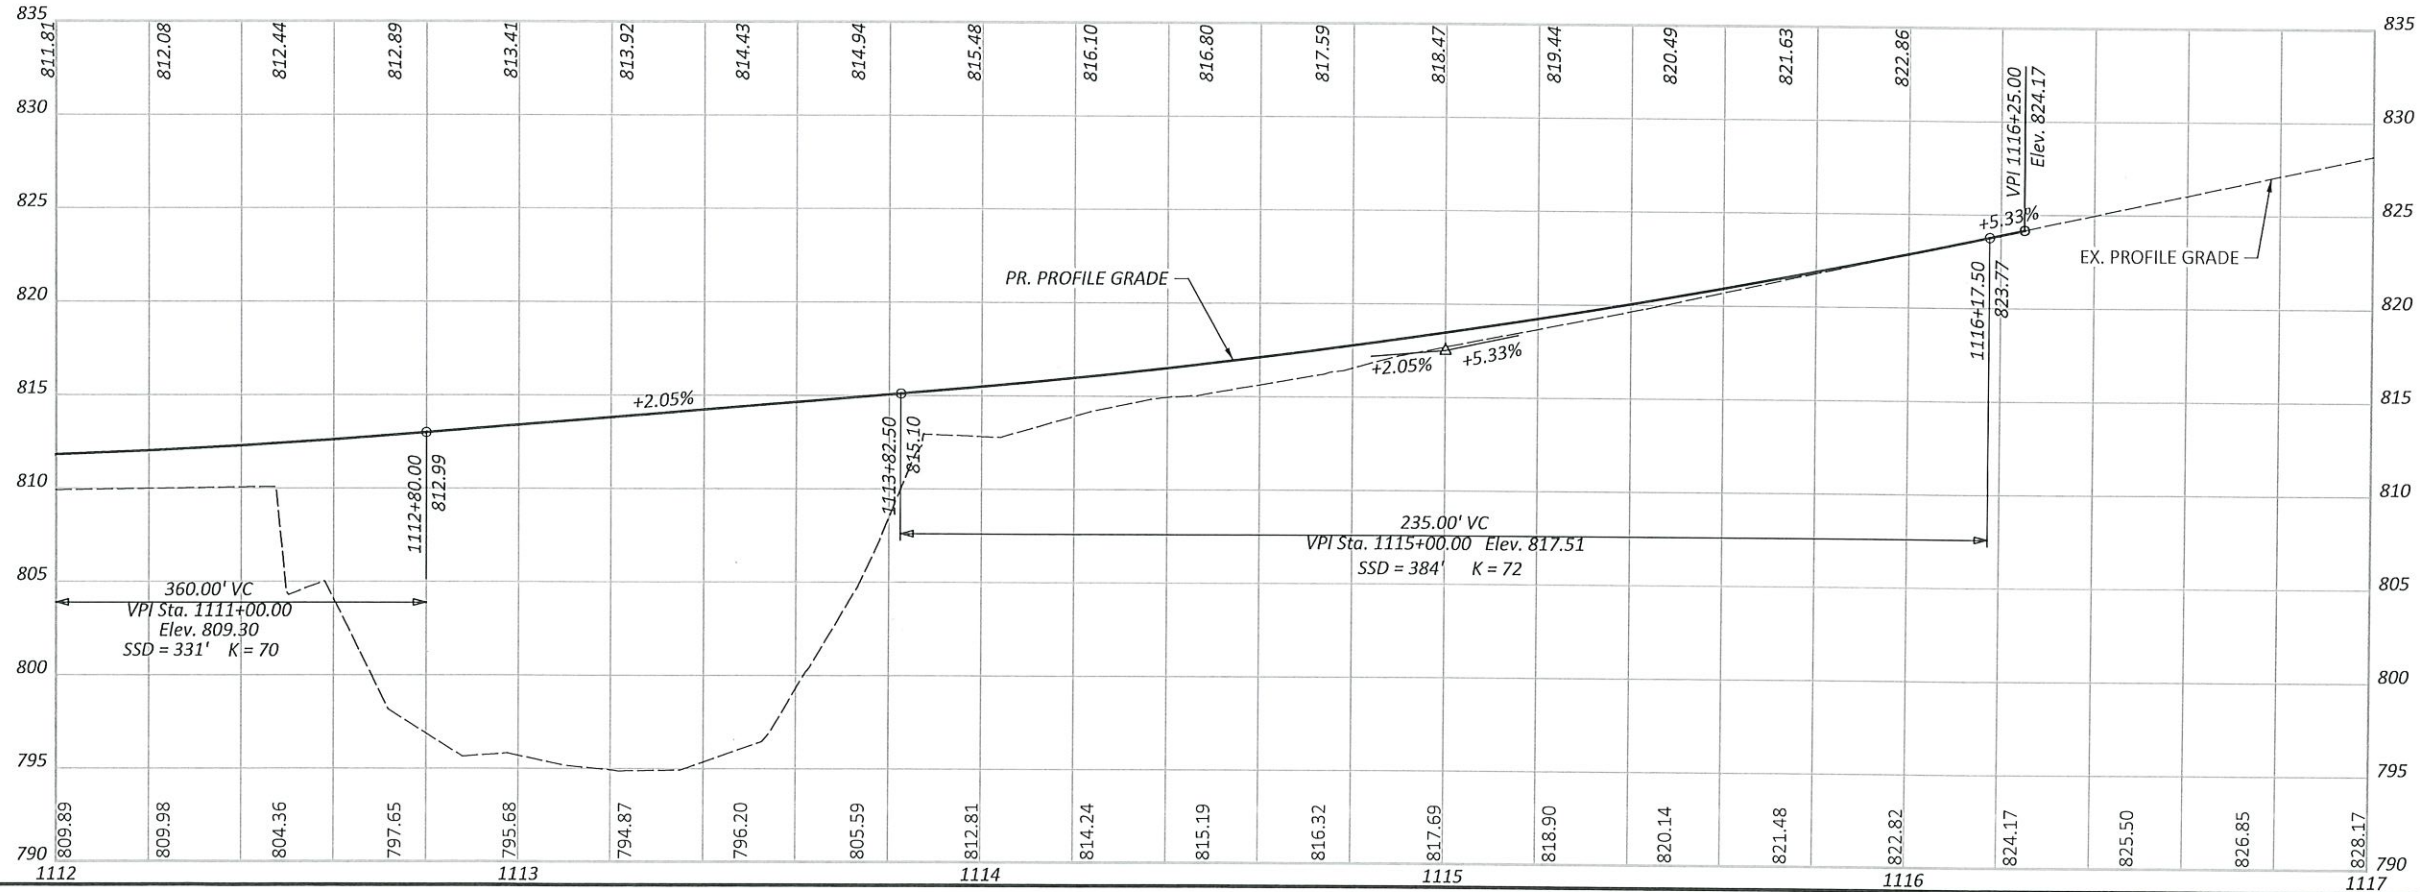

PLAN & PROFILE - SR-73
STA. 1112+00.00 TO END OF PROJECT



DESIGN AGENCY	
B.G. www.bgrgroup.com 5960 WILCOX PLACE, SUITE C DUBLIN, OHIO 43016	
DESIGNER	JPK
REVIEWER	RG
PROJECT ID	\$DATE
SHEET	\$PID
TOTAL	\$TOTAL