
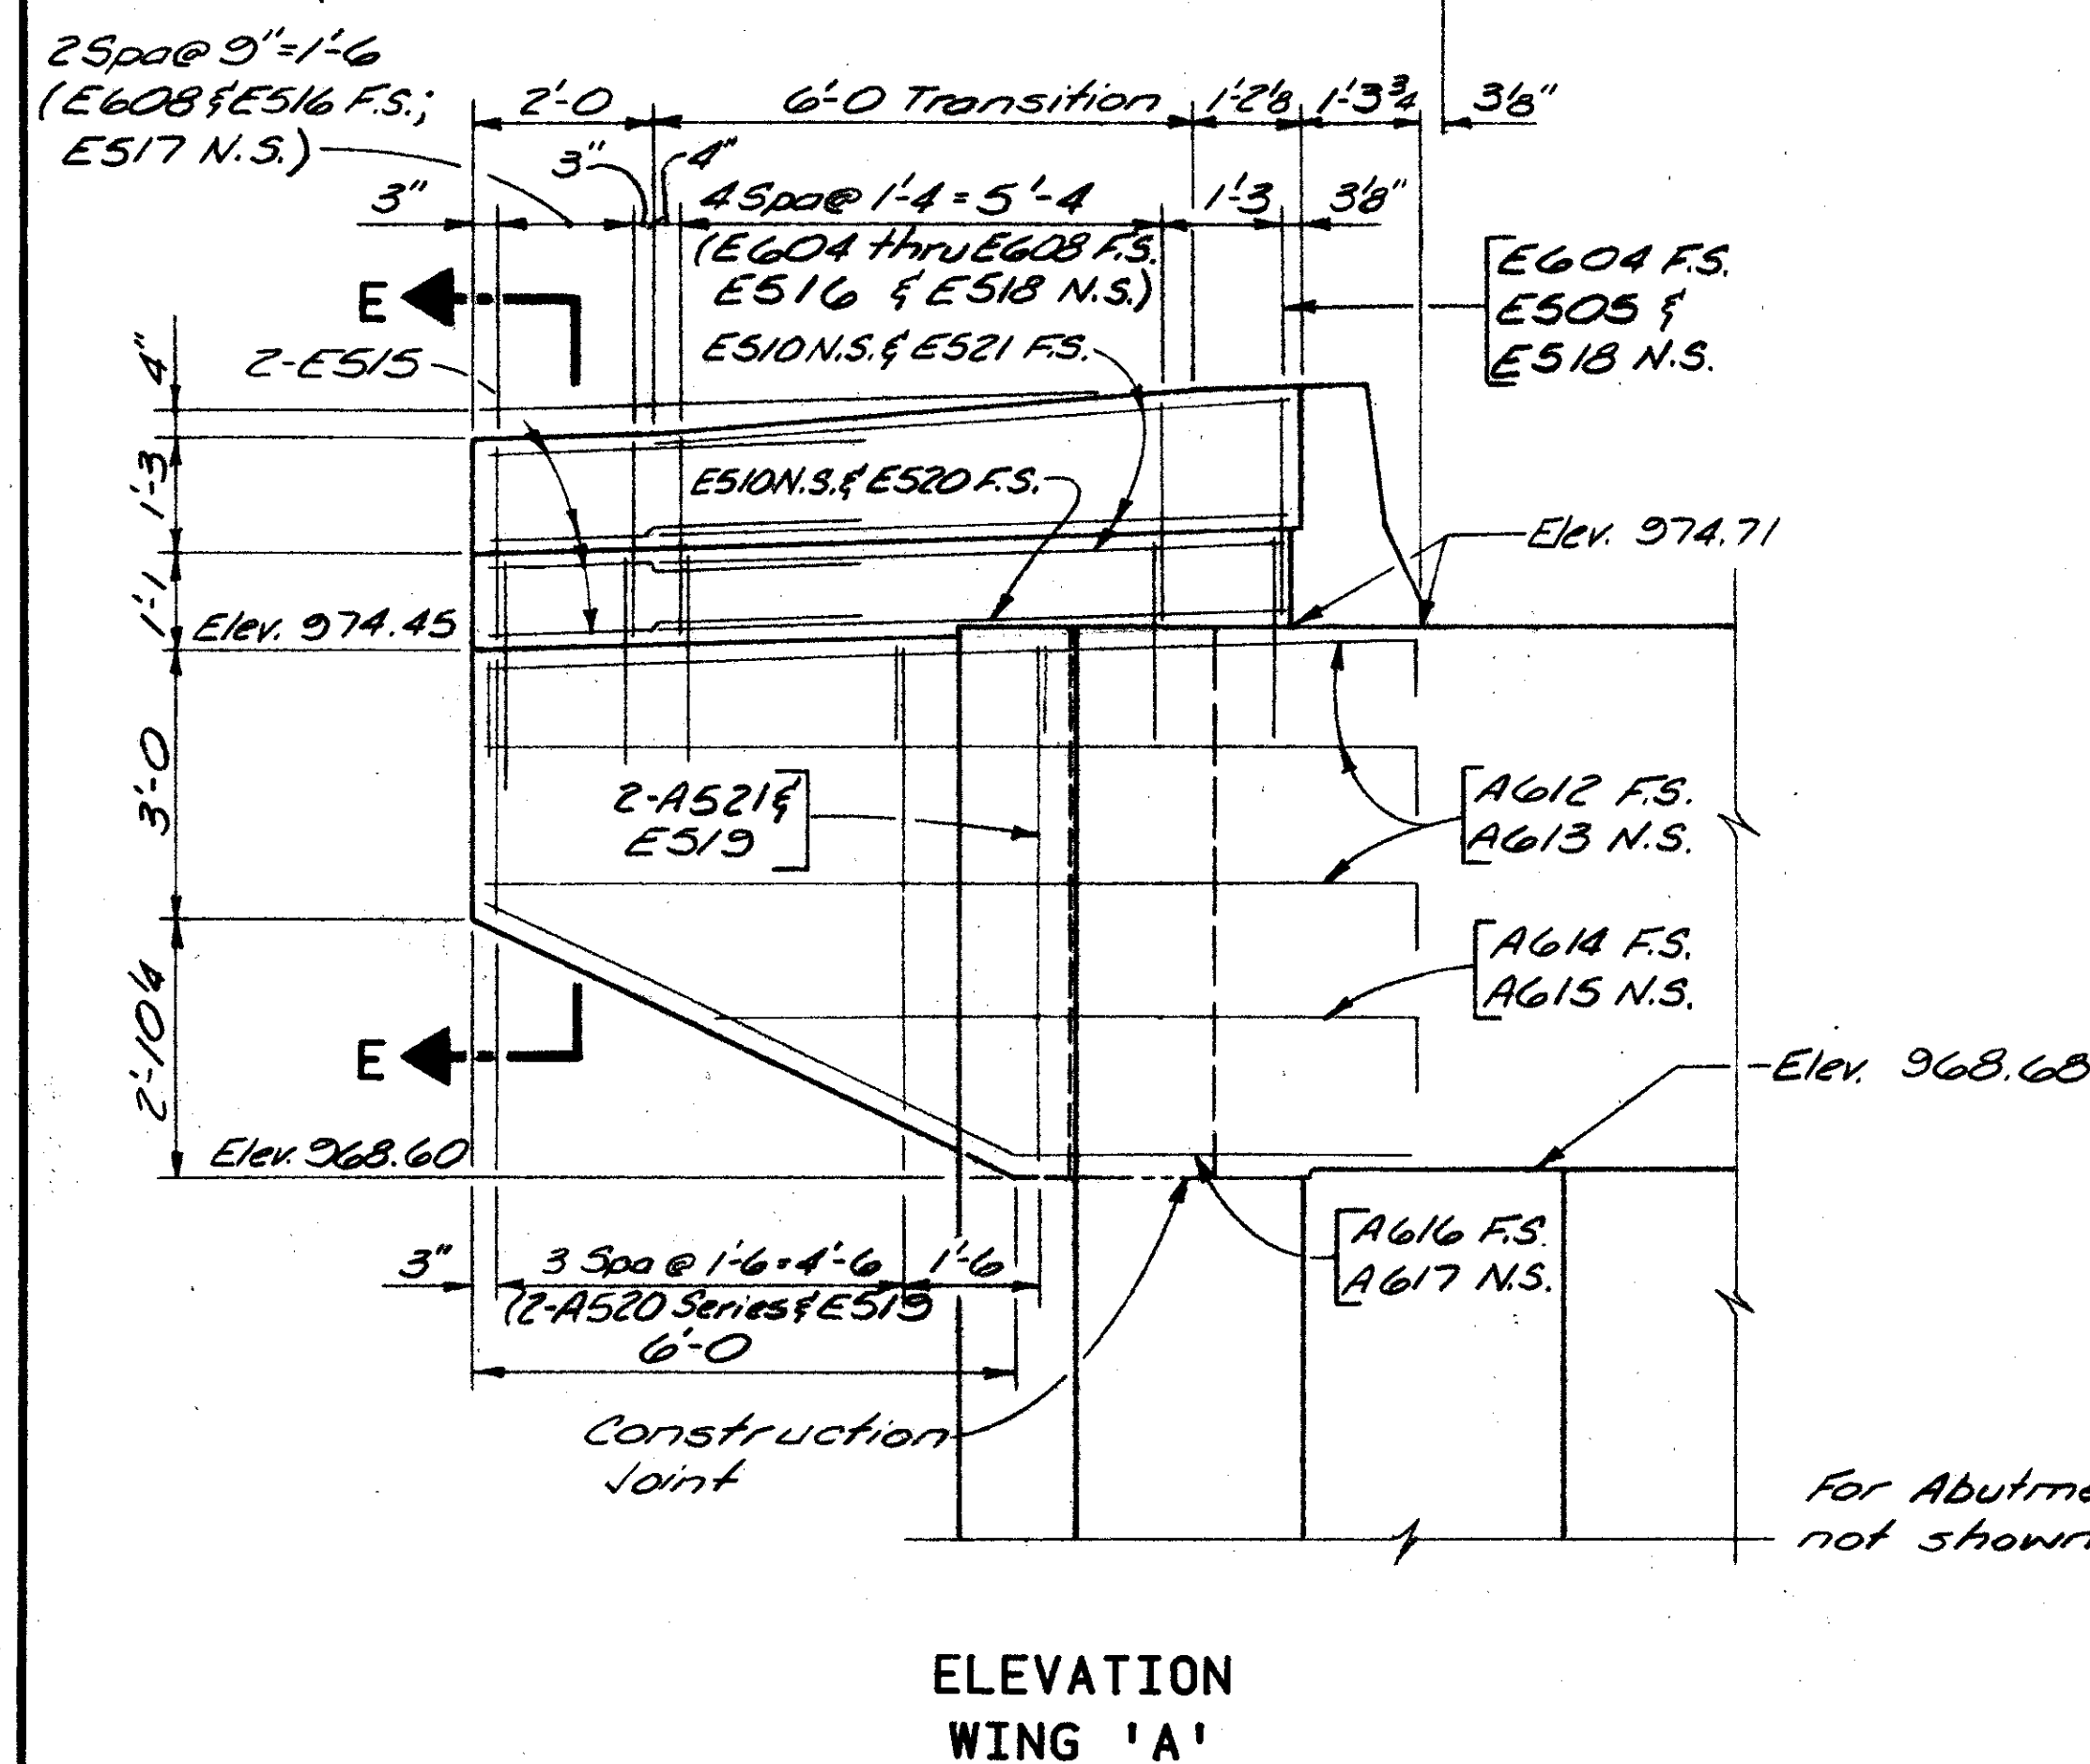
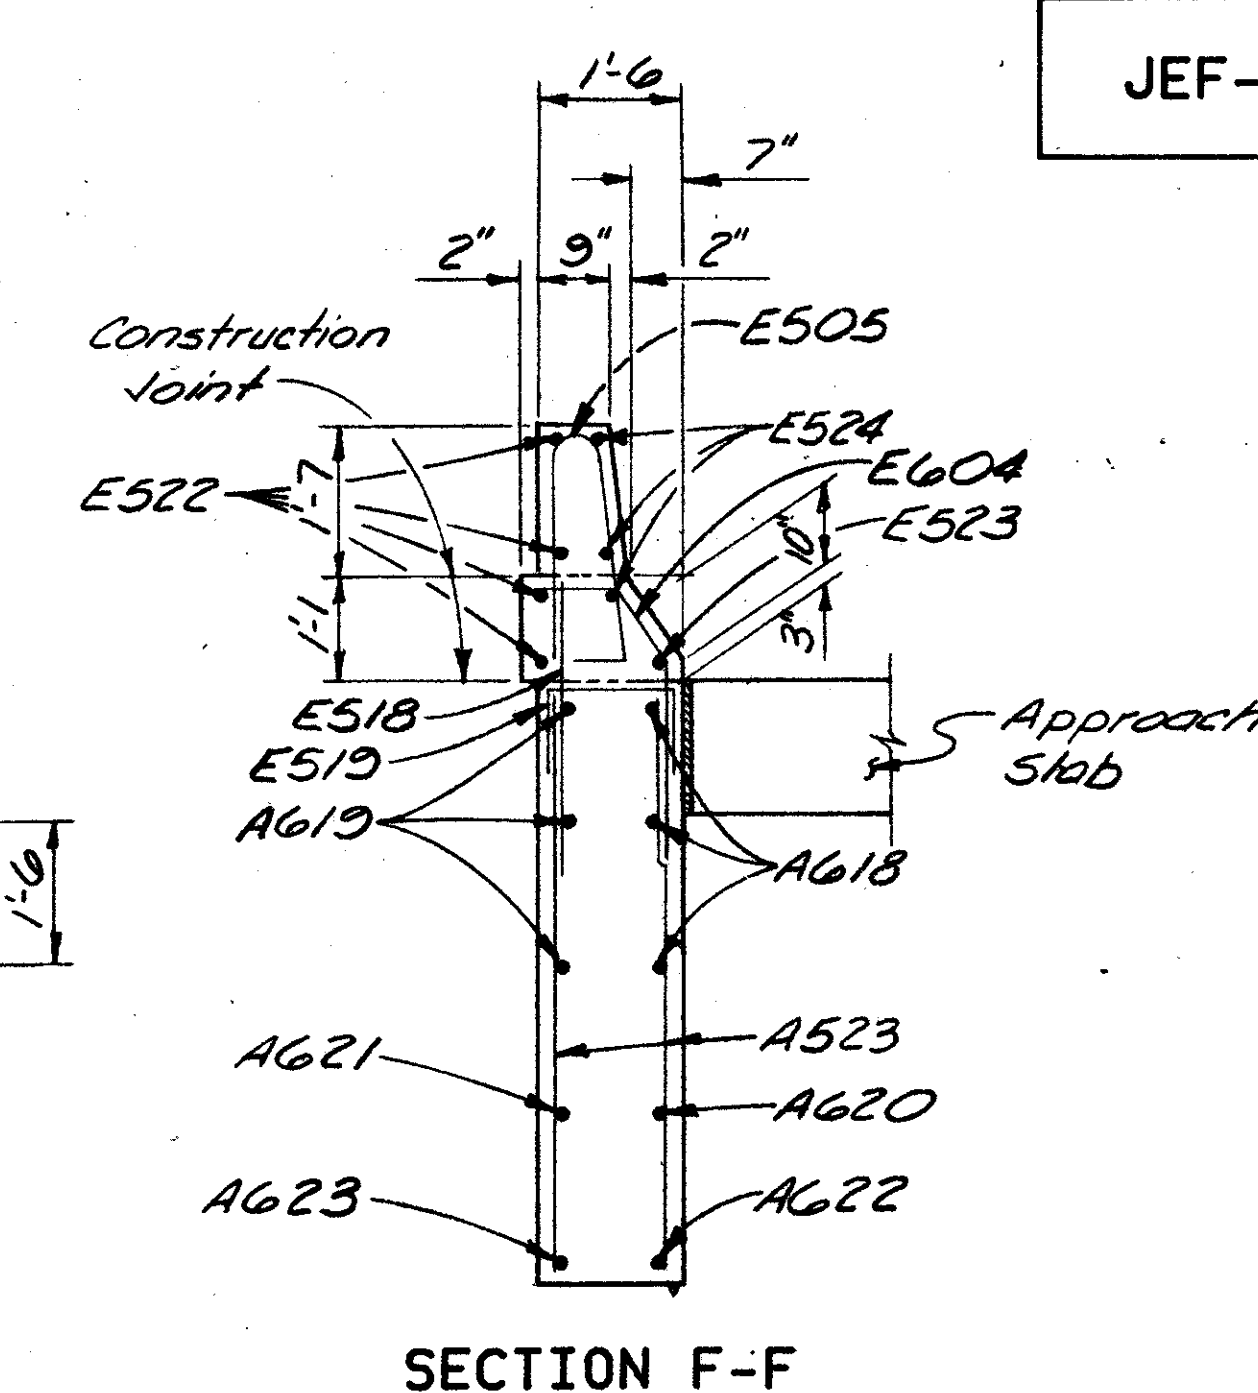
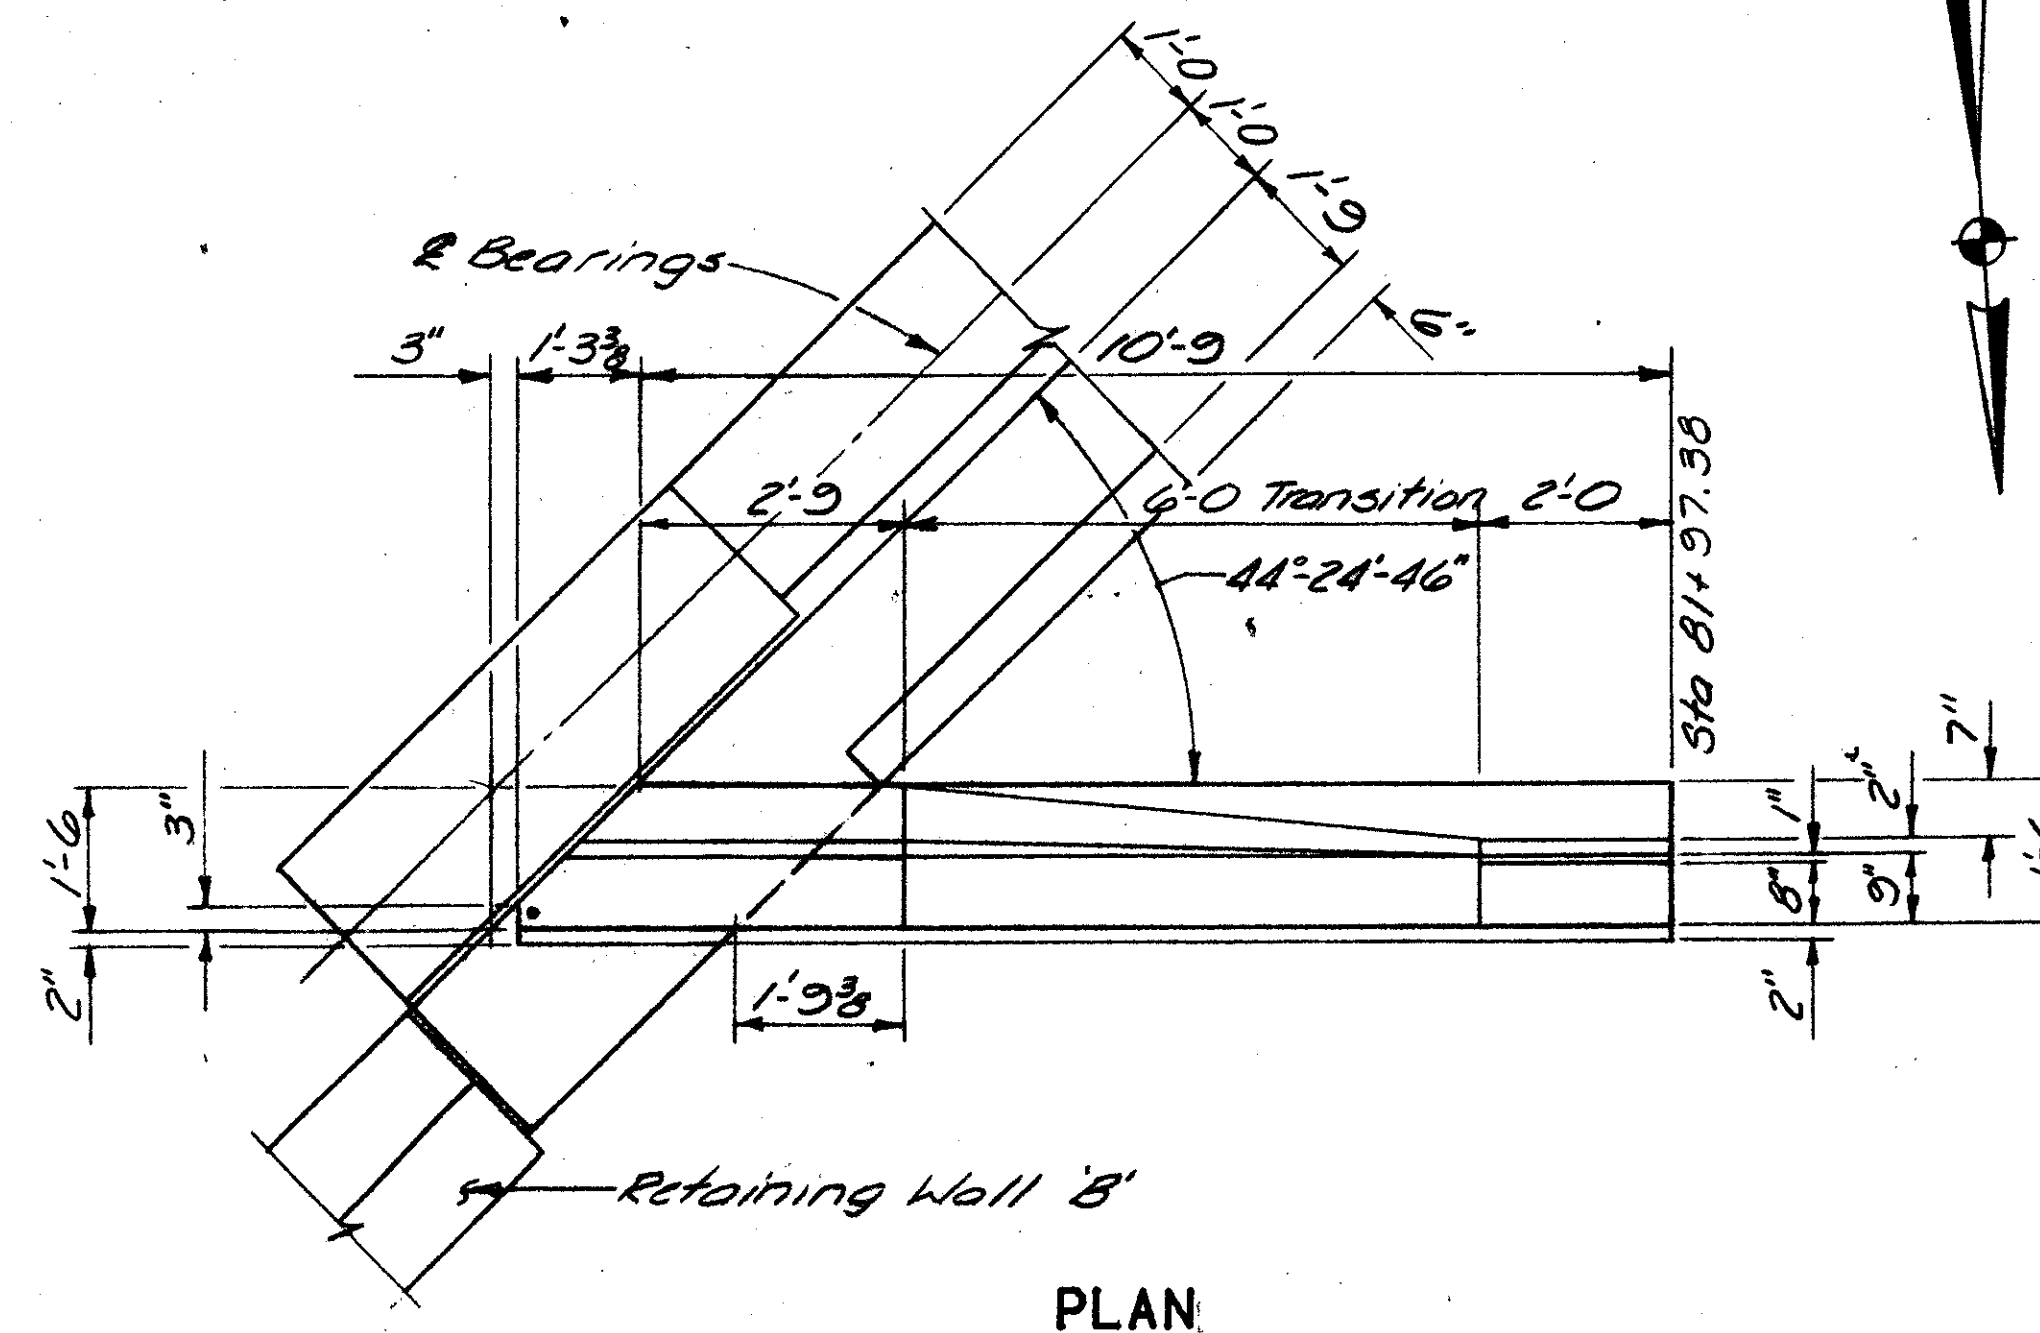


MICROFILMED
MAY 12 1992




JEF-22-7.33

OHIO
FHWA
REGION 5

506
618

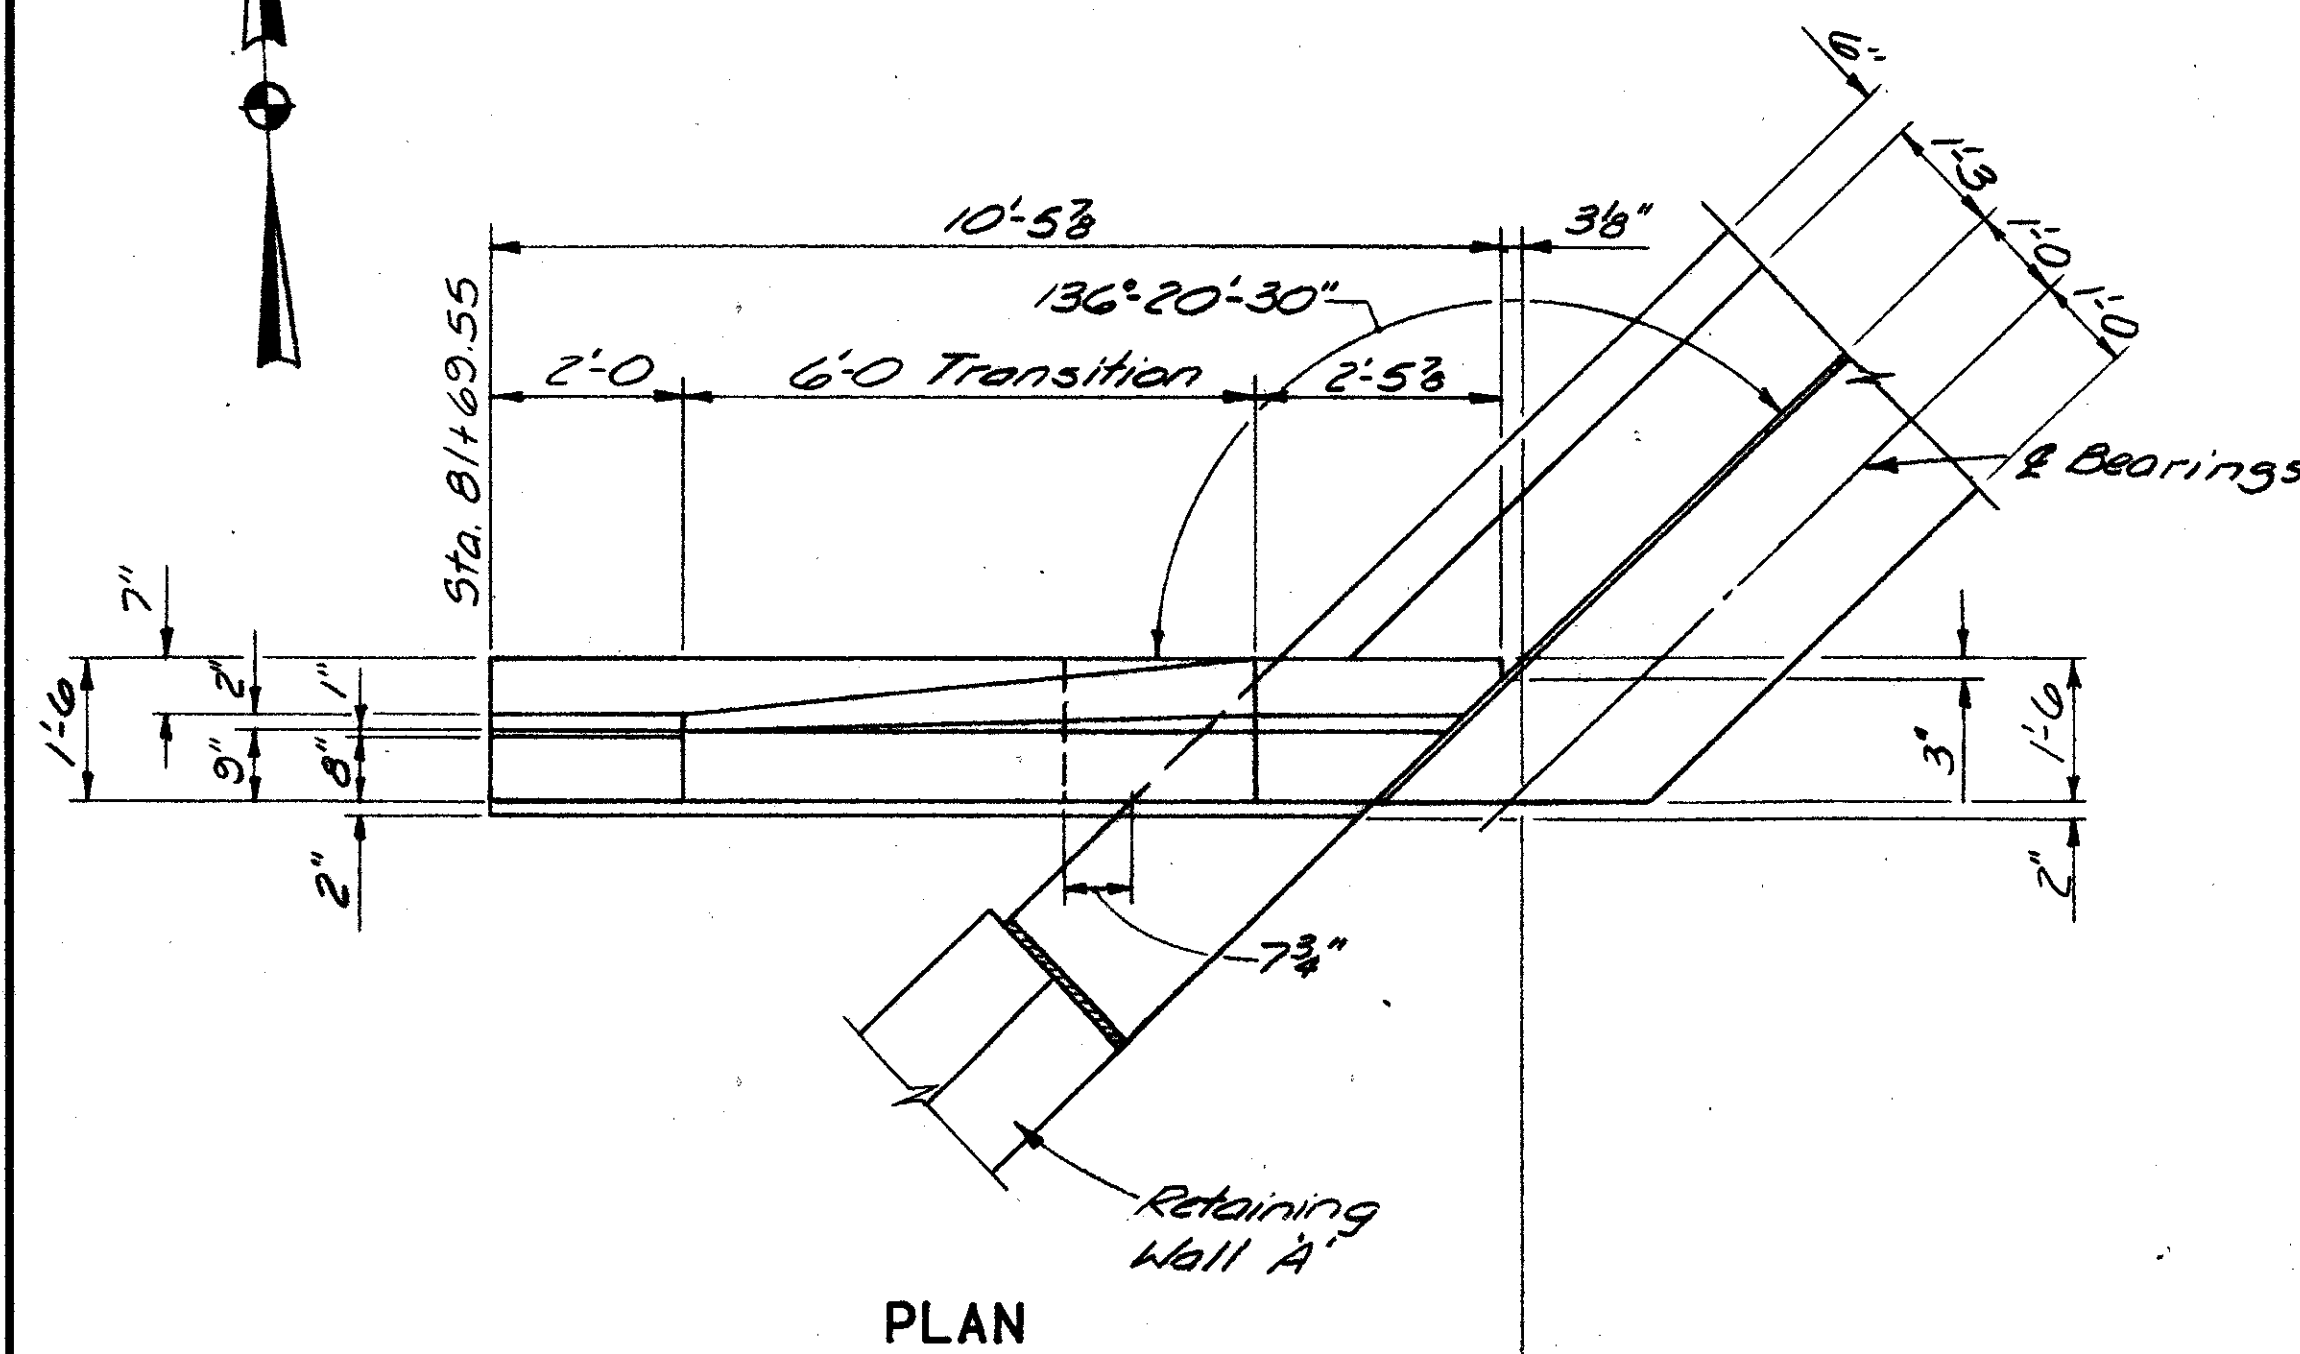

For Abutment Reinforcing not shown, see sheet 14/28

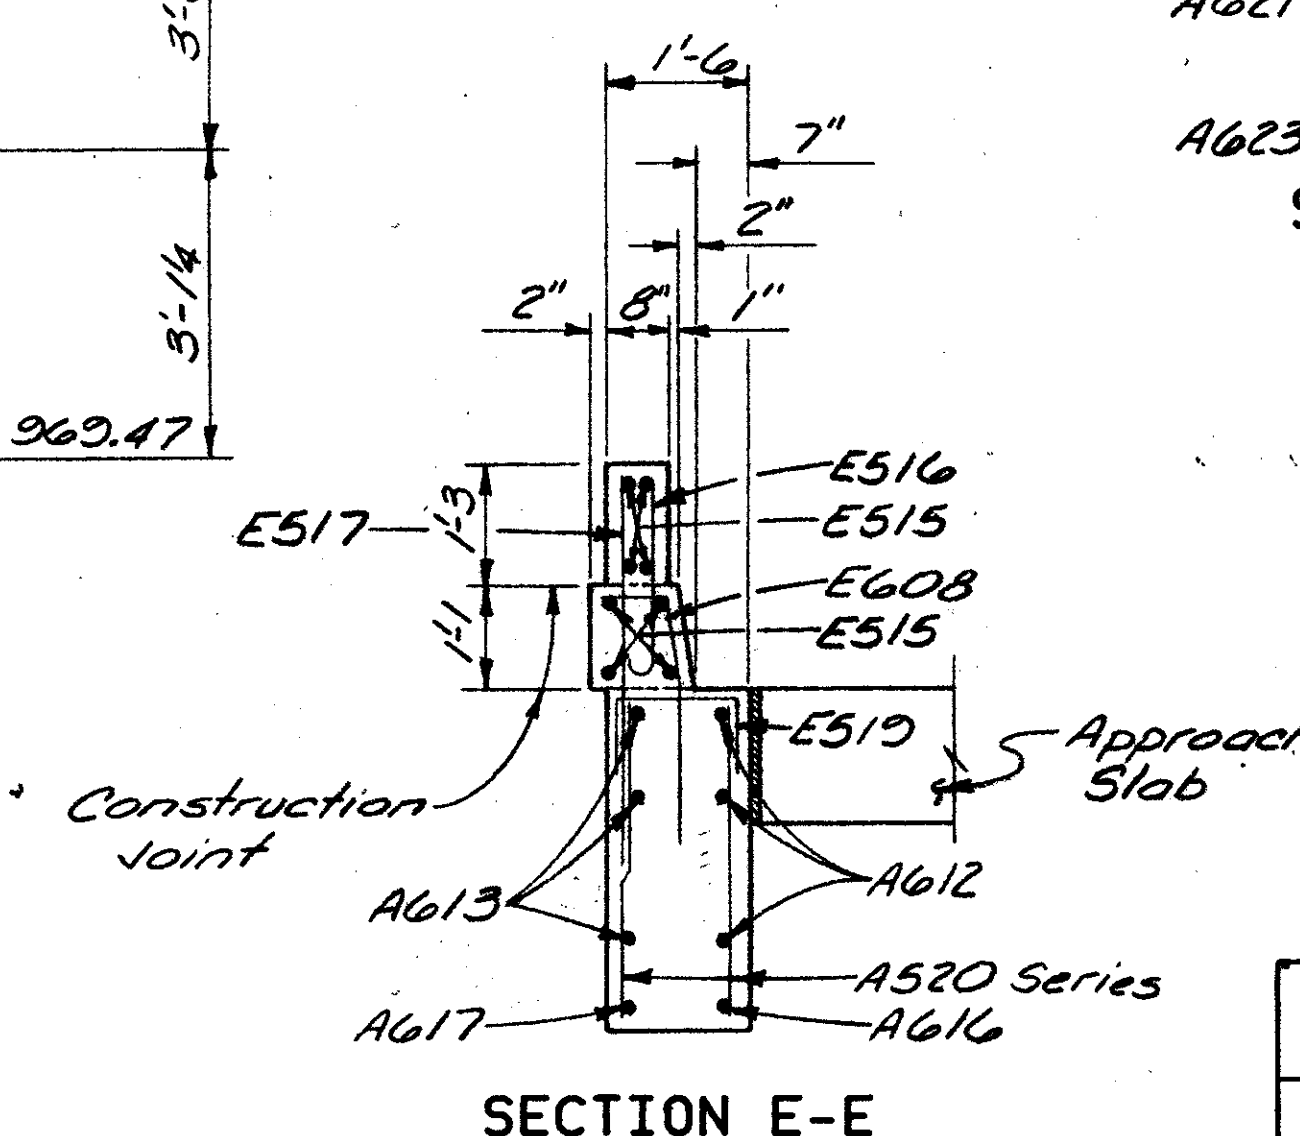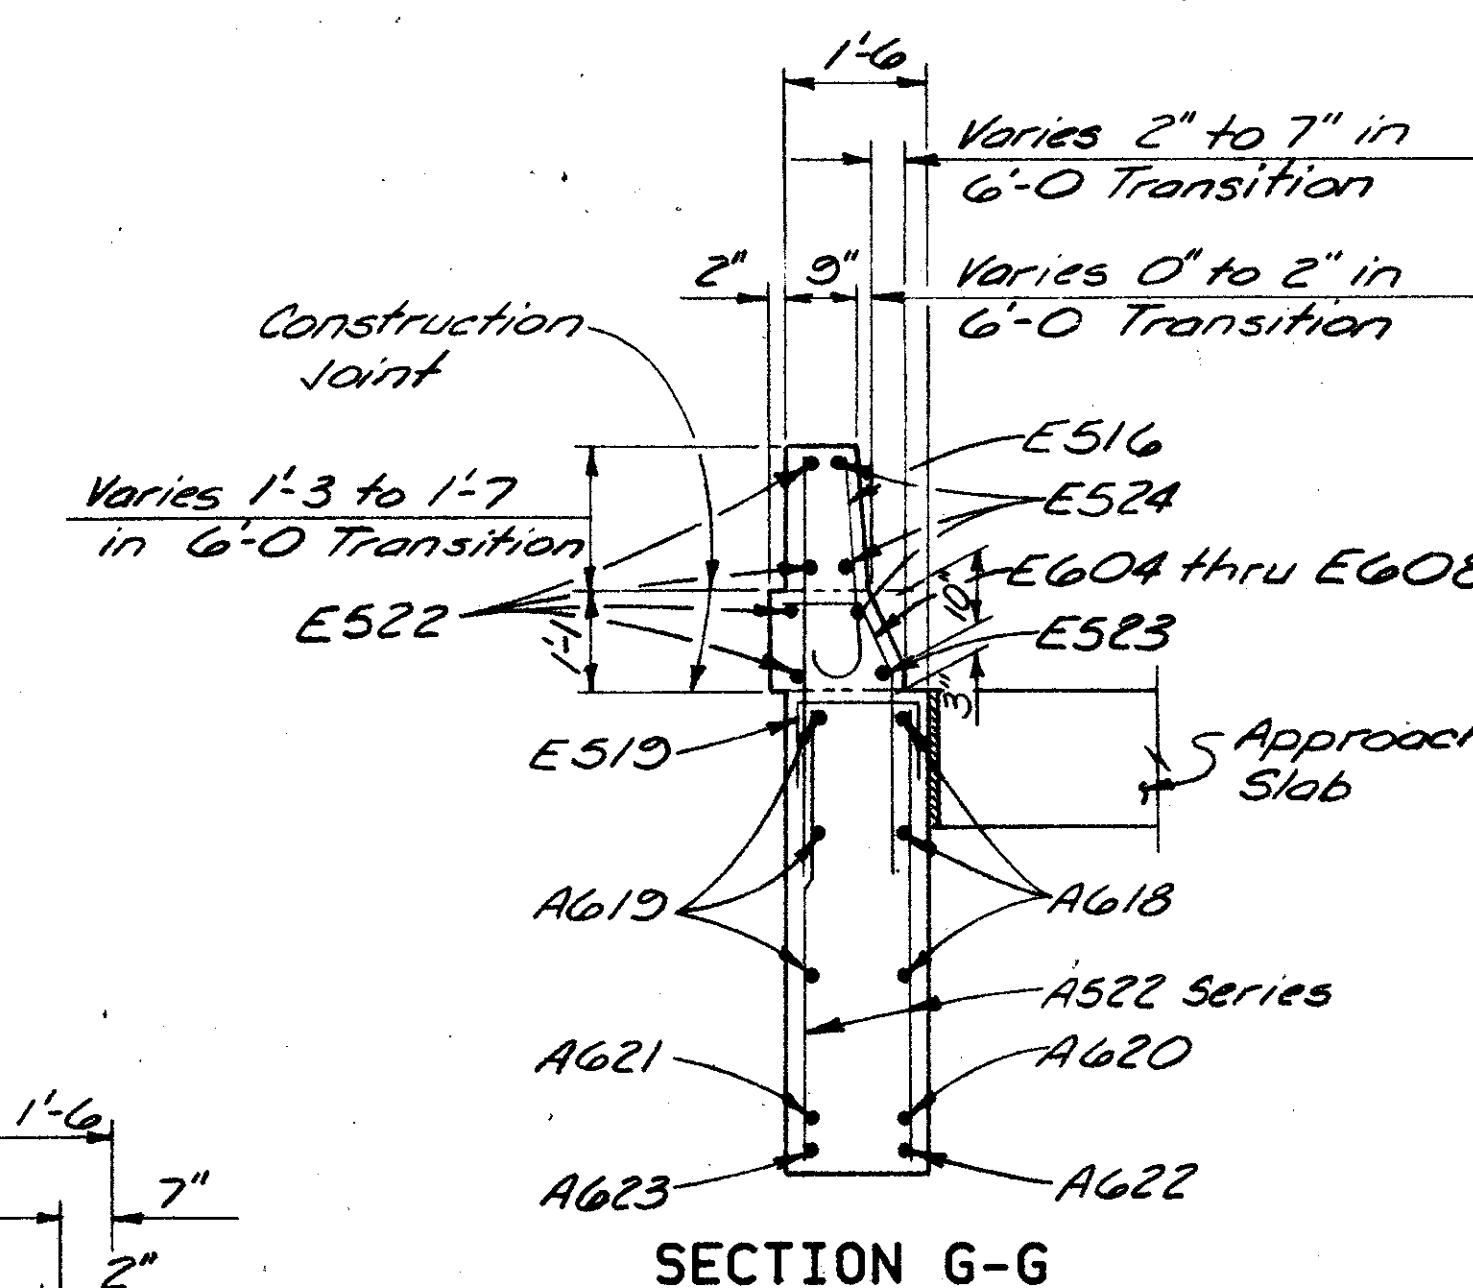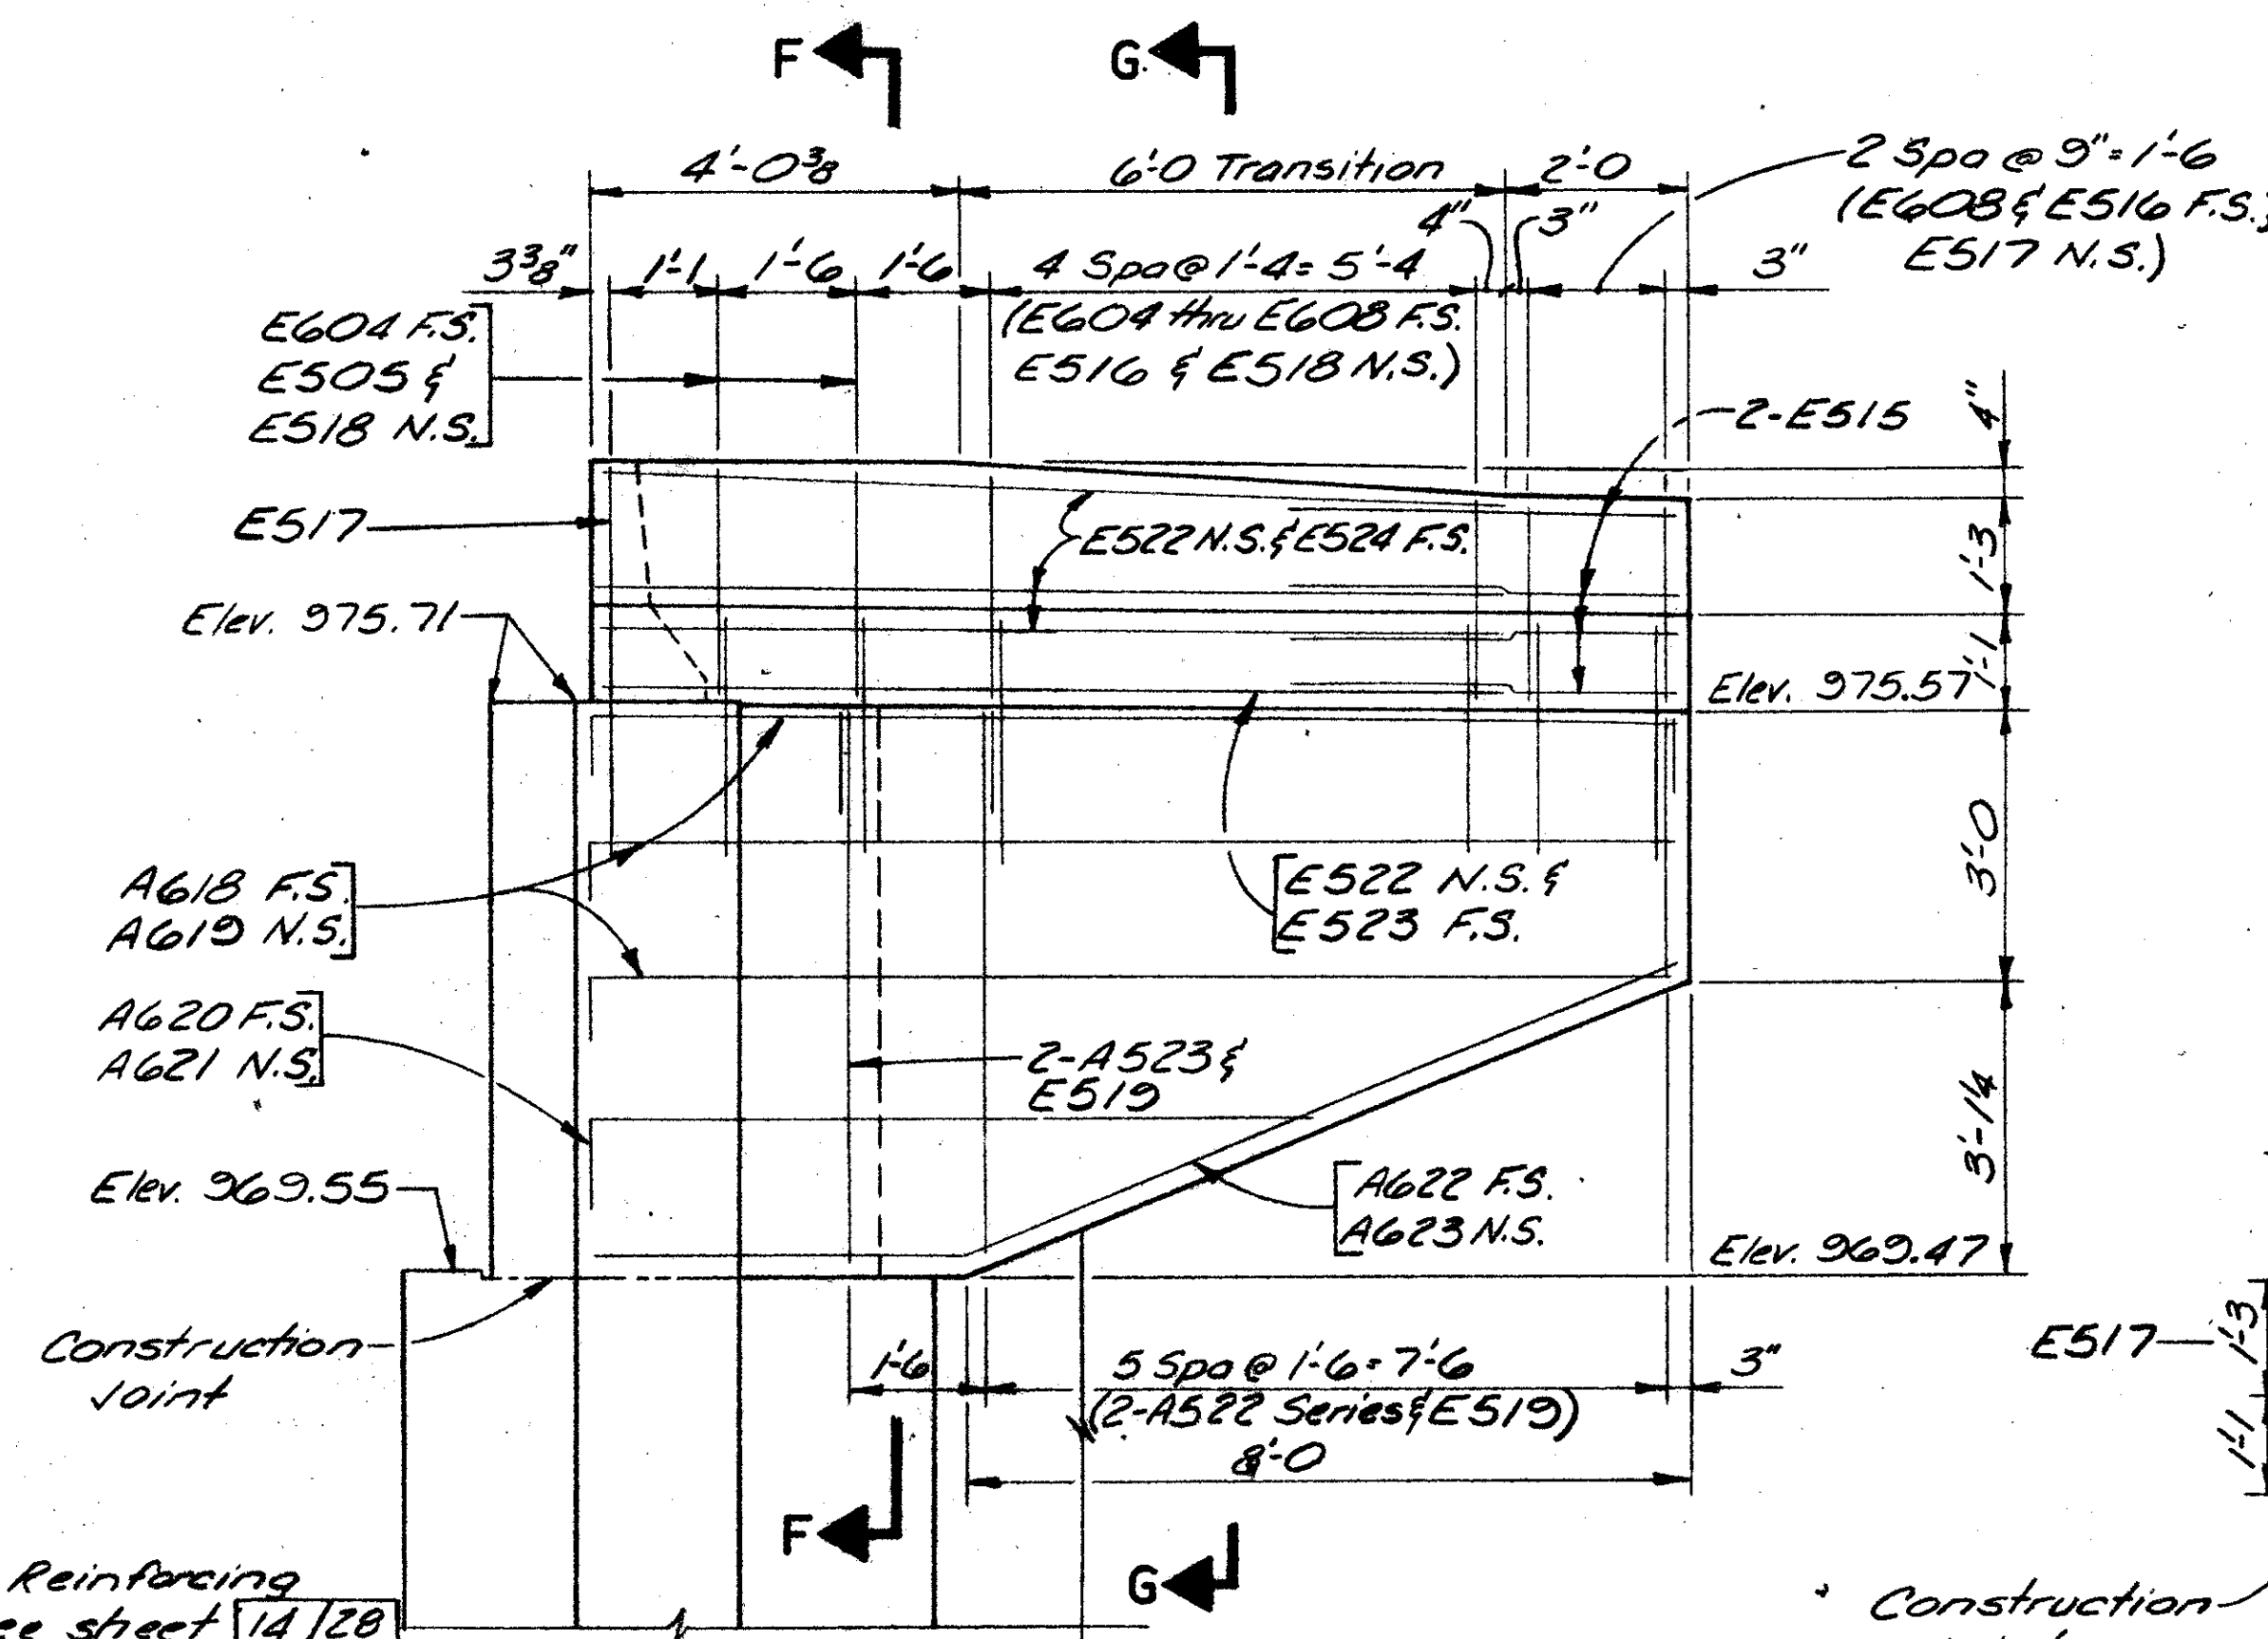

N.S.-denotes Near Side
F.S.-denotes Far Side

For Rear Abutment Plan & Elevation, see sheet 9/28

W.E. QUICKSALL AND ASSOCIATES, INC.
NEW PHILADELPHIA, OHIO

REAR ABUTMENT DETAILS

BRIDGE NO. JEF-22-0761
RAMP 'E' OVER U.S. 22

JEFFERSON COUNTY
DESIGNED DRAWN TRACED CHECKED REVIEWED DATE REVISION
FDH FDH RWF udo 9/85

STA. 81+98.76
STA. 84+47.35