

STATE OF OHIO  
DEPARTMENT OF TRANSPORTATION

TUS-250-(23.72)(24.21)

UNION TOWNSHIP  
TUSCARAWAS COUNTY

DESIGN DESIGNATION


Current ADT 1983 = 5620  
Design Year ADT 2003 = 16352  
DHV = 2453  
D = 60 %  
T = 8 %  
V = 30 M.P.H.

CONVENTIONAL SIGNS


County Line ---  
Township Line ---  
Section Line ---  
Corporation Line --- or ---  
Fence Line (existing) -x- (proposed) -x-  
Center Line ---  
Trees (to be removed) X  
Utility Poles: Telephone  $\phi$ , Power  $\phi$ , Light  $\phi$   
Limited Access (only) LA  
Right of Way (only) RW  
Limited Access & Right of Way LA & RW  
Existing Right of Way R/W  
Property Line (in existing fence) -x-  
Railroad --- or ---  
Guardrail (existing) -e-e- (proposed) -e-e-  
Underground Telephone T-T

R/W PLAN INDEX OF SHEETS

Sheet No. 1 R/W Plan and Summary TUS-250-23.72  
Sheet No. 2 R/W Plan and Summary TUS-250-24.21

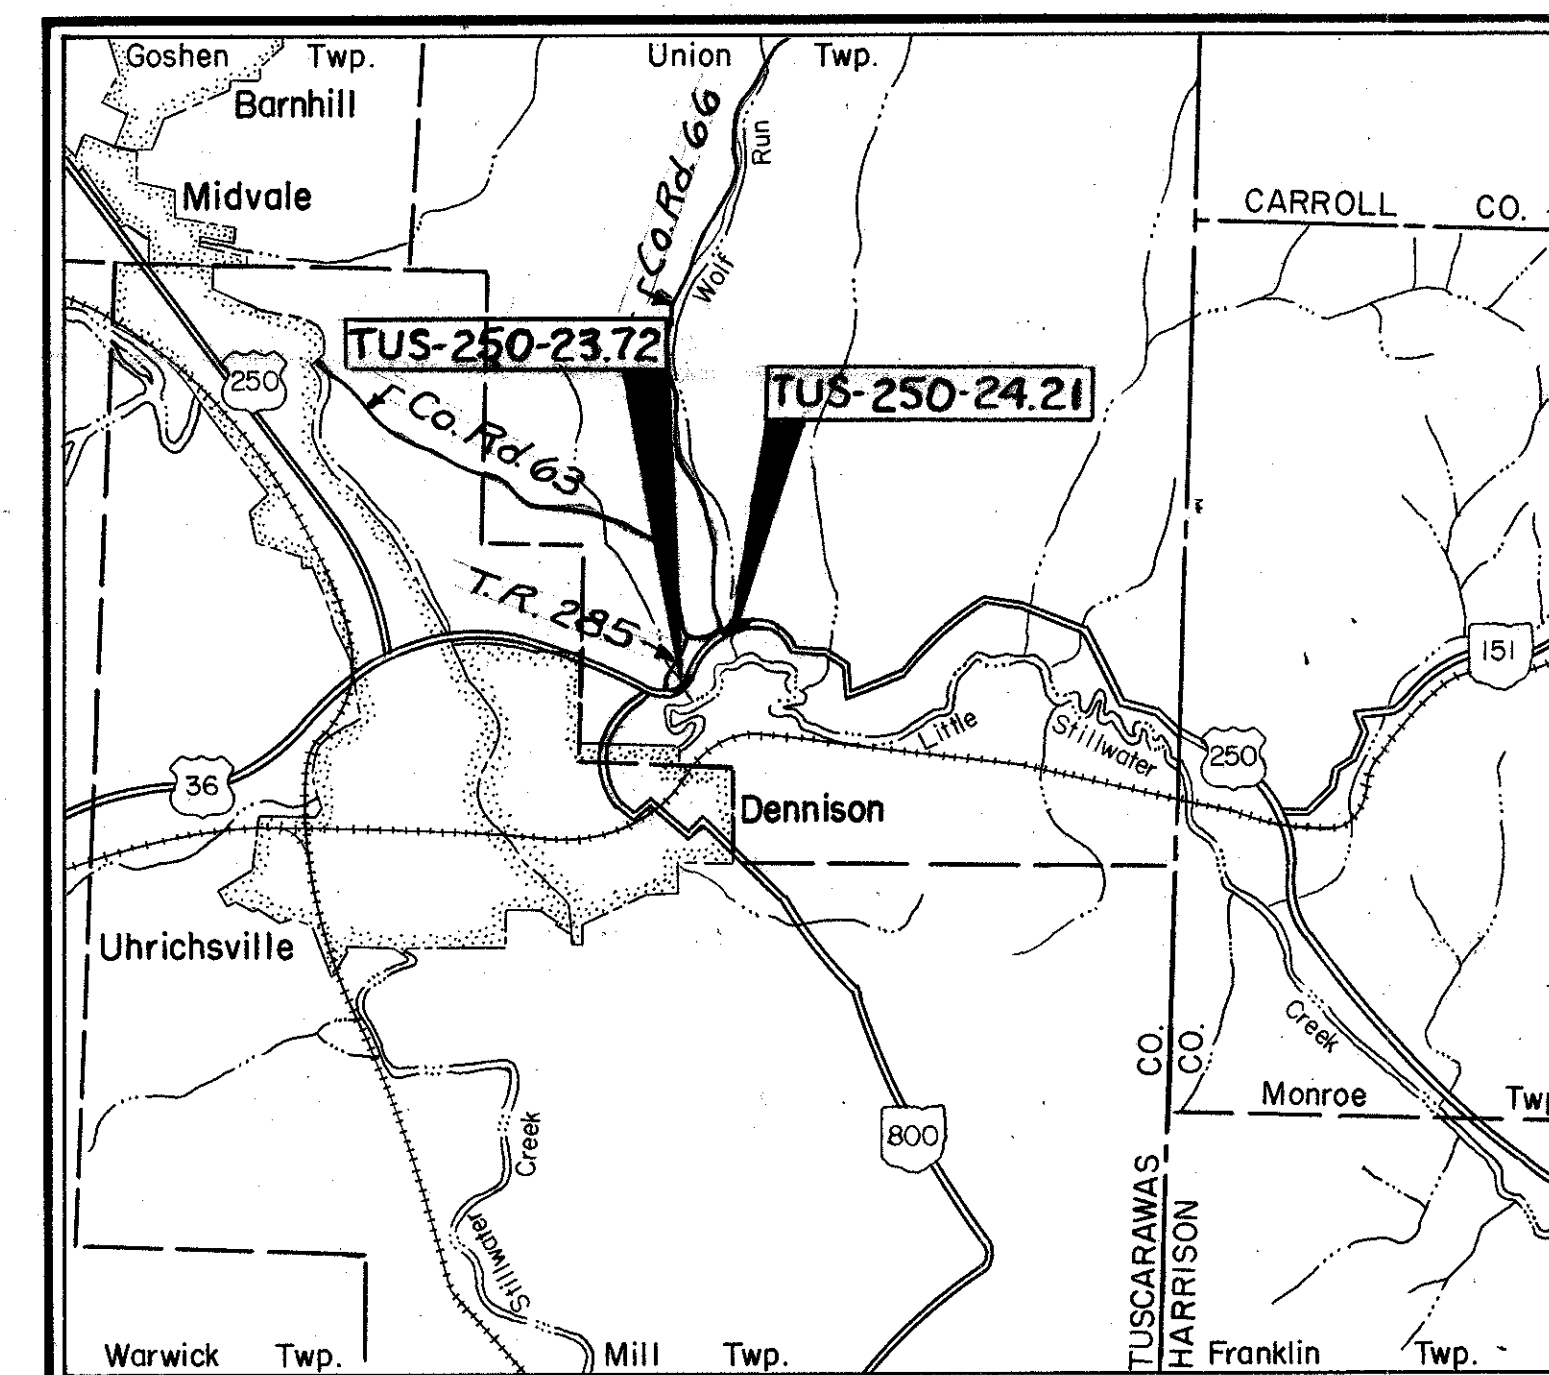

LOCATION MAP

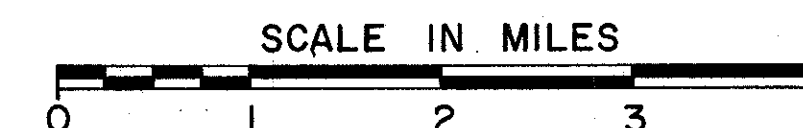

Portion to be improved  
State & Federal Routes  
Other Roads

SCALES

Plan  
Profile: Horizontal, Vertical  
Cross Section: Horizontal, Vertical

| SUPPLEMENTAL SPECIFICATIONS |          |
|-----------------------------|----------|
| 824                         | 10-8-82  |
| 836                         | 3-12-75  |
| 847                         | 10-17-83 |

LINE DATA

TUS-250-23.72  
BRM-5K11 ( )  
Sta. 1251+66.42  
Sta. 1252+37.58  
Begin Project  
End Project  
Begin Project  
End Project  
Length of Project 71.16 Lin. Ft.  
or 0.013 Mi.  
Begin Work  
Suspend Work  
Resume Work  
End Work  
Length of Work 450 Lin. Ft.  
or 0.085 Mi.  
TUS-250-24.21  
BRZ-7903 (1)  
Sta. 1278+24.42  
Sta. 1278+95.59  
Sta. 1276+00  
Sta. 1281+00  
500 Lin. Ft.  
or 0.095 Mi.

UNDERGROUND UTILITIES  
48 HOURS  
BEFORE YOU DIG  
Call 800-362-2764 (Toll free)  
OHIO UTILITIES PROTECTION SERVICE  
NON-MEMBERS  
MUST BE CALLED DIRECTLY

Total Work Length  
= 950 Lin. Ft.  
or 0.180 Mi.

Plan Prepared By:  
District No. 11  
Ohio Department of Transportation

Project: TUS-250-(23.72)(24.21)  
Date of Letting 19, Contract No.

|                        |                 |
|------------------------|-----------------|
| TUS-250-(23.72)(24.21) | OHIO            |
|                        | FHWA REGION 5   |
|                        | FEDERAL PROJECT |

R/W ONLY TUS-250-23.72

R/W ONLY TUS-250-24.21

1985 SPECIFICATIONS

The standard specifications of the State of Ohio, Department of Transportation, including changes and supplemental specifications listed in the proposal shall govern this improvement.

I hereby approve these plans and declare that the making of this improvement will not require the closing to traffic of the highway and that provisions for the maintenance and safety of traffic will be as set forth on the plans and estimates.

Approved Date Assistant Deputy Director For Real Estate

Approved Date District Deputy Director of Transportation

Approved Date Engineer, Bureau of Bridges and Structural Design

Approved Date Chief Engineer, Planning and Design

Approved Date Director, Department of Transportation

DEPARTMENT OF TRANSPORTATION  
FEDERAL HIGHWAY ADMINISTRATION

APPROVED:

DIVISION ADMINISTRATOR

DATE

TUSCARAWAS COUNTY  
UNION TOWNSHIP  
T14N R7W SEC.31

Calculated By  
J.W.H.  
4-5-84

Checked By  
J.B.L.  
11-3-86

FHWA  
REGION  
5

STATE  
OHIO

STATE  
PROJECT  
NUMBER  
11612(0)

29  
30

TUS-250-(23.72)(24.21)


R/W PLAN

TUS-250-23.72

State Project No. 11612(0)


1  
2

SCALE IN FEET  
0 50 100

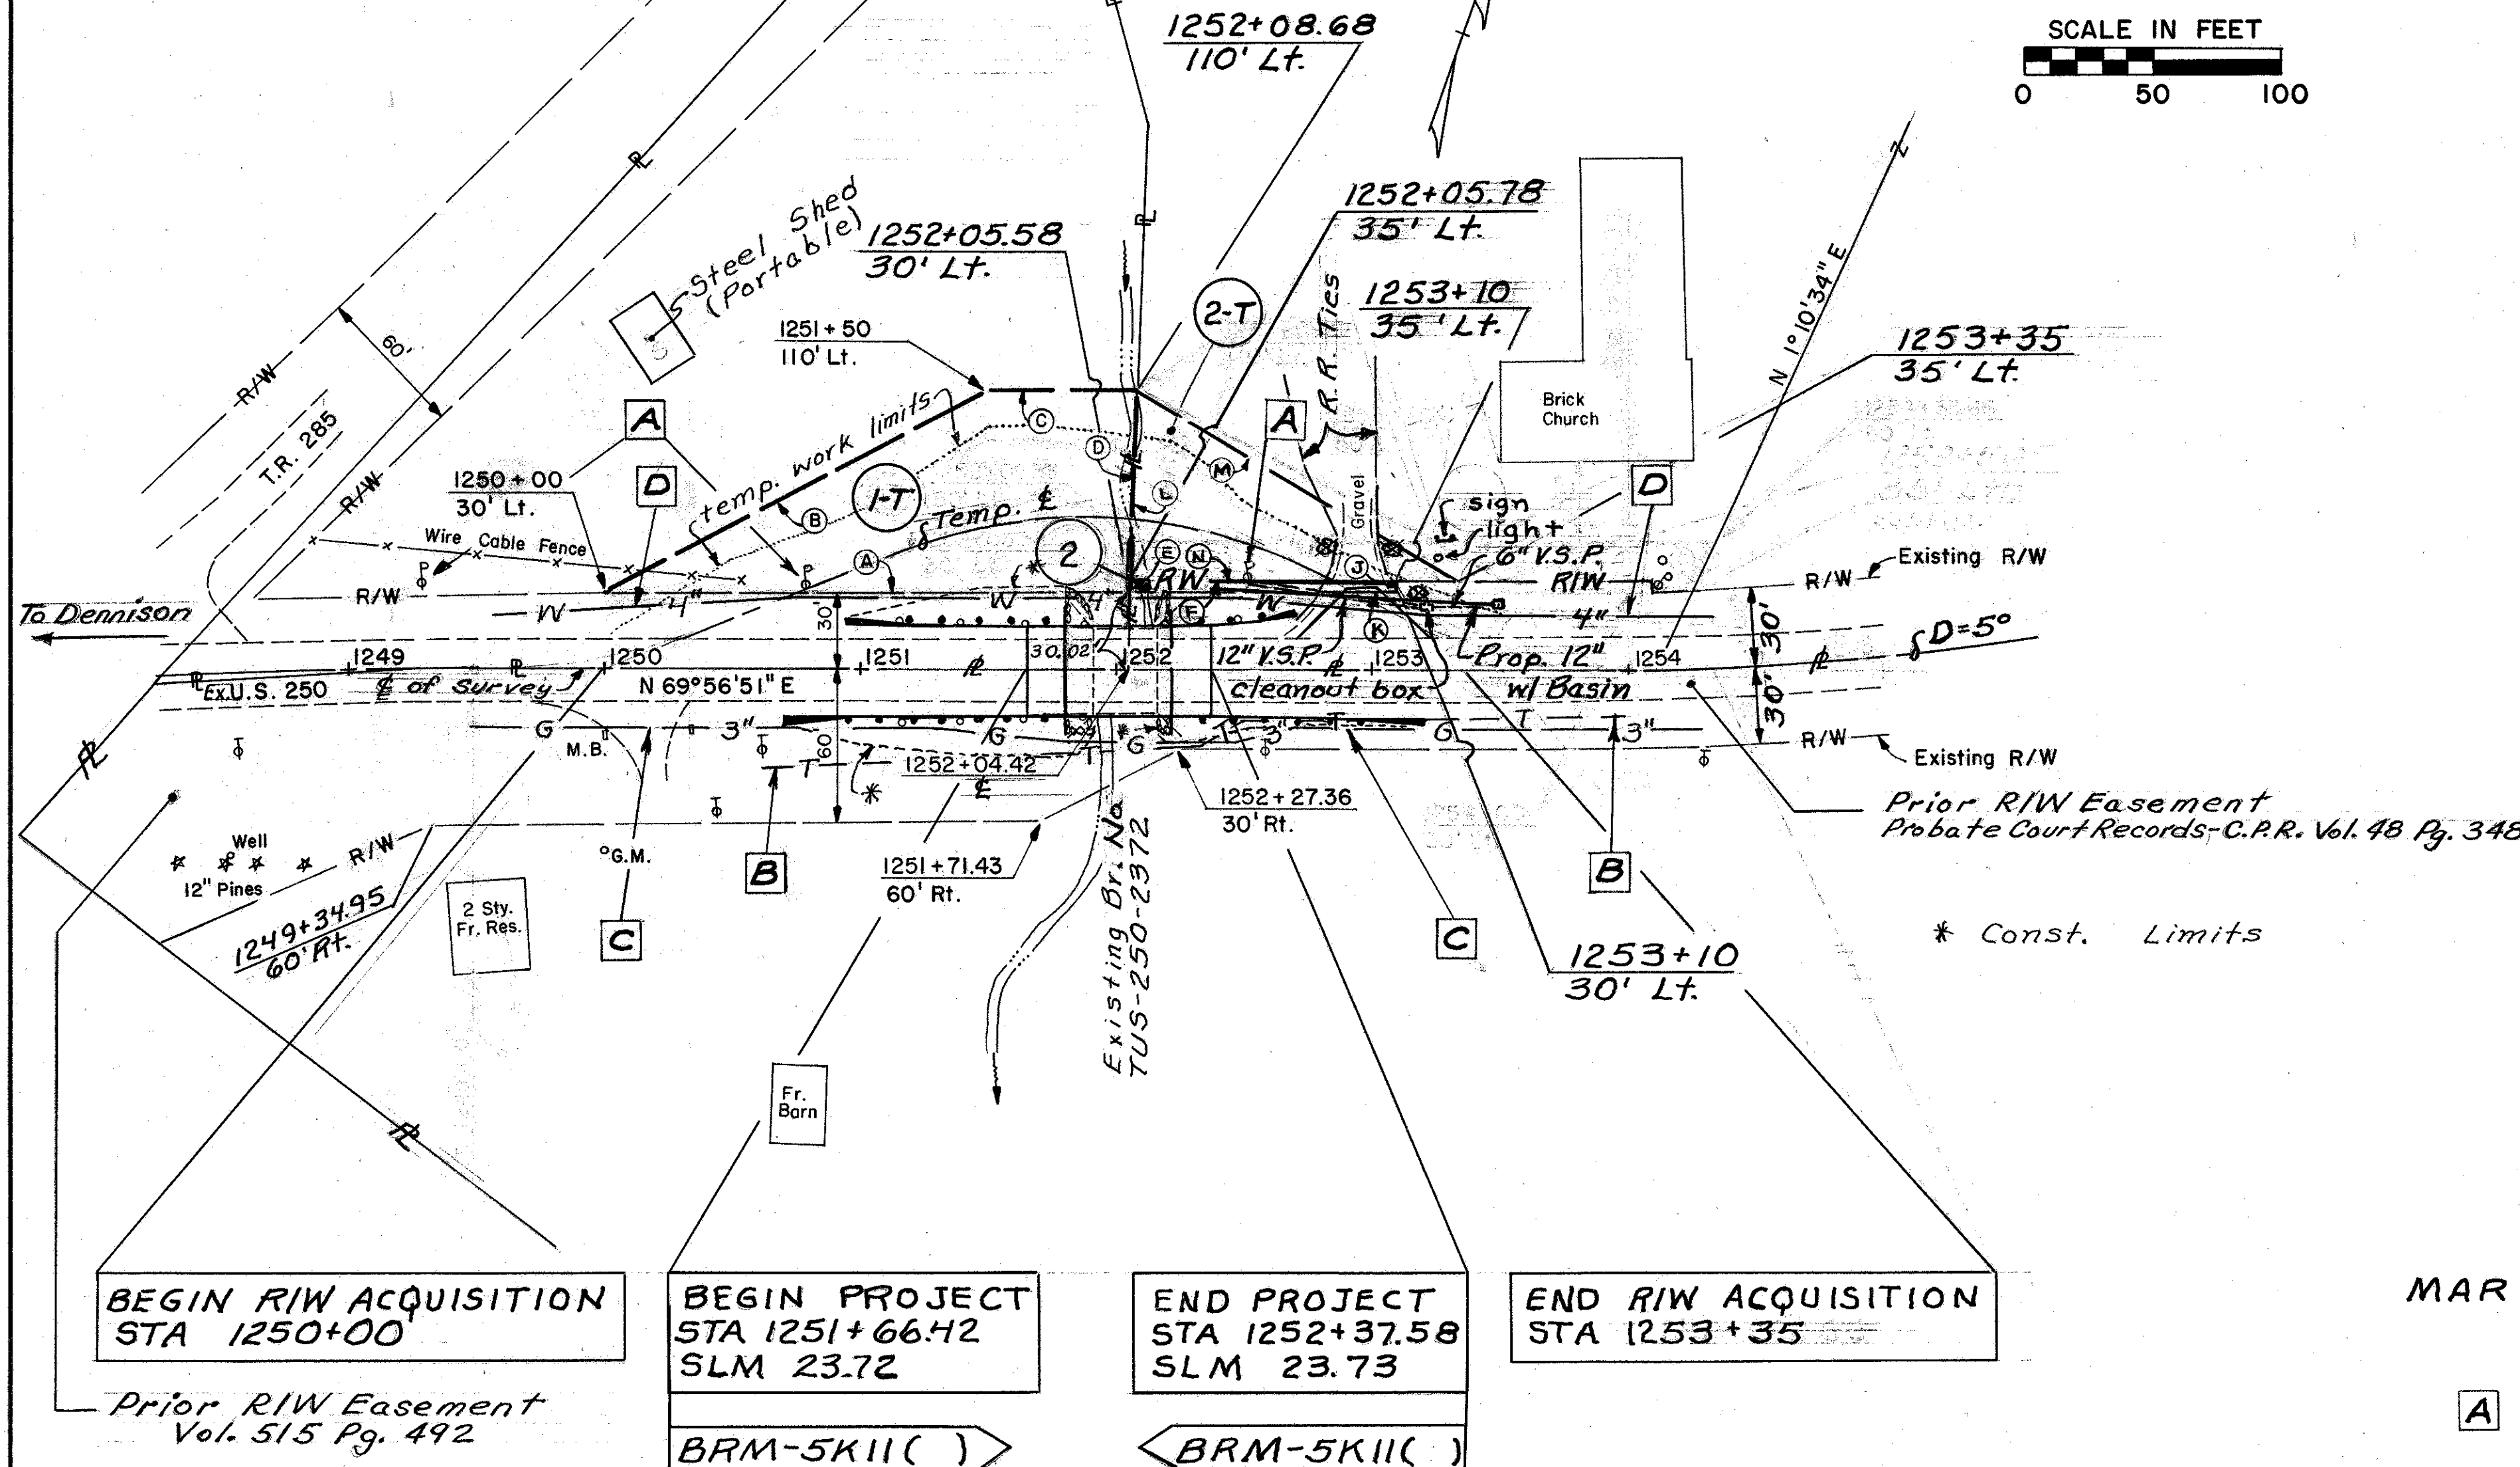

Begin R/W Acquisition  
Sta. 1250+00

End R/W Acquisition  
Sta. 1253+35

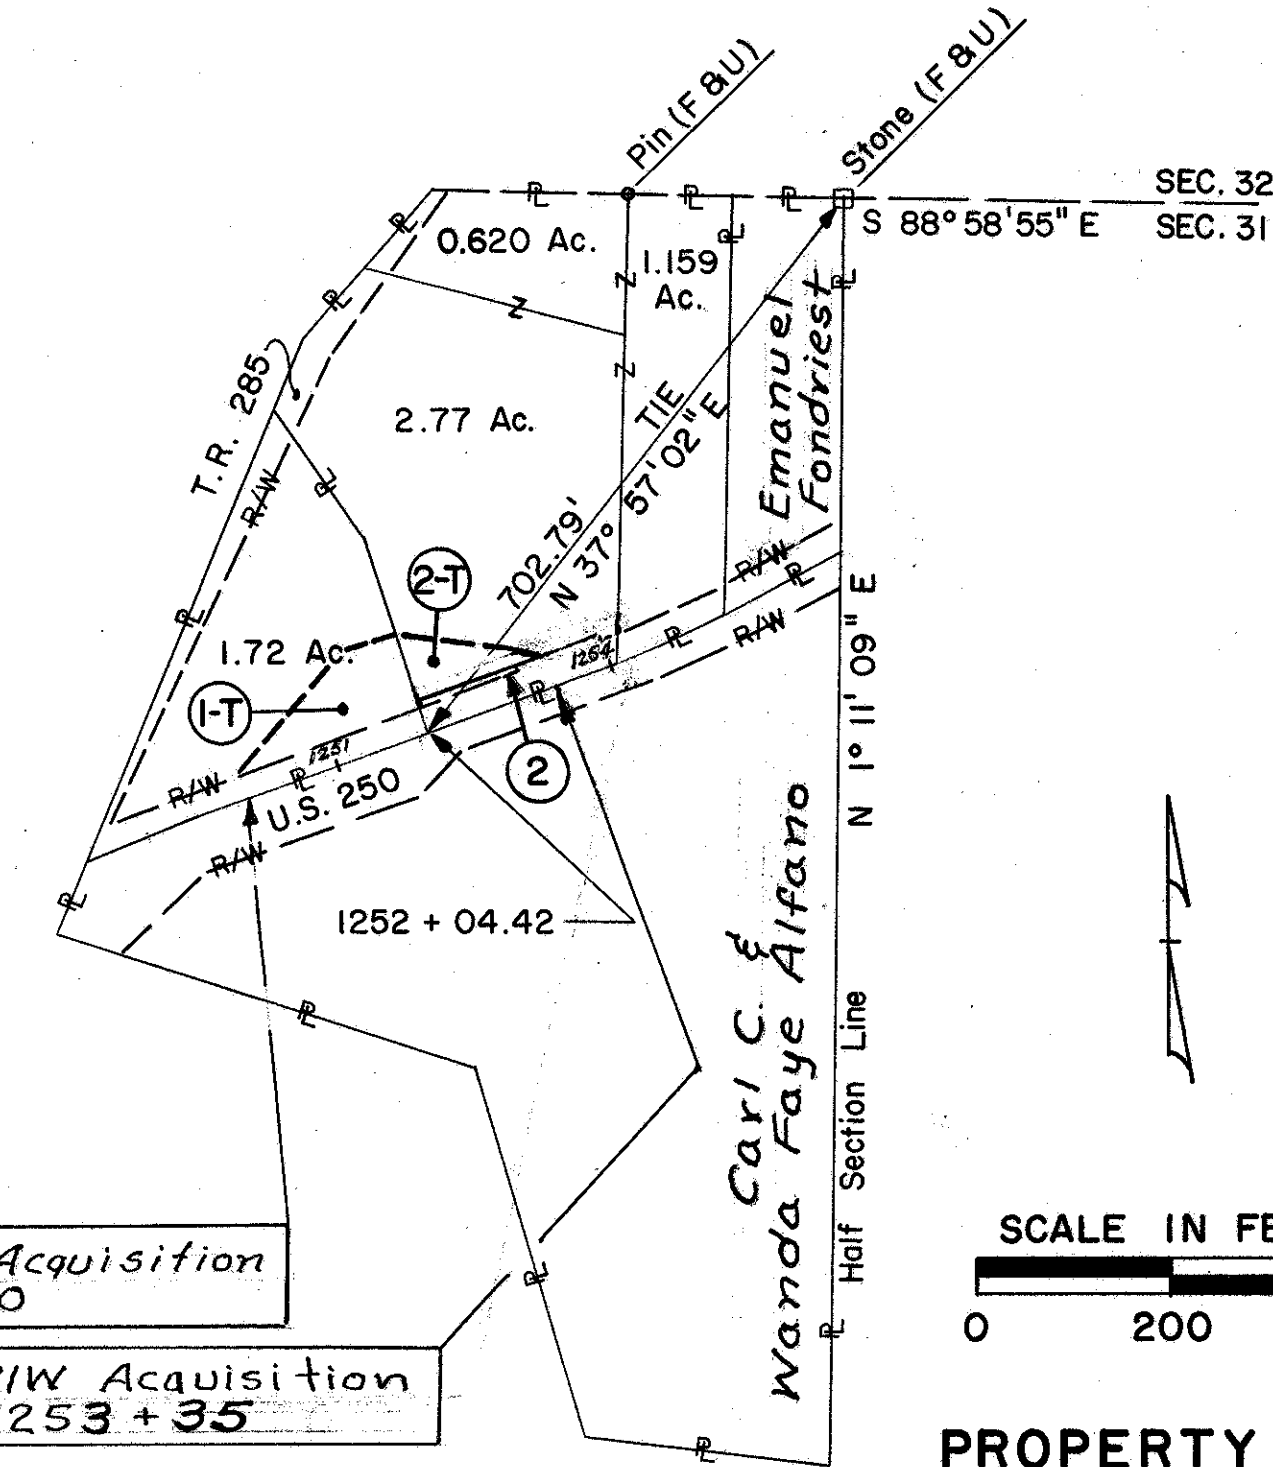

SCALE IN FEET  
0 200 400

PROPERTY PLAN

MARK UTILITY OWNERS

A

Ohio Power Co.  
301 Cleveland Ave. SW  
P.O. Box 400  
Canton, Ohio 44701  
Phone 216/438-7040

B

The Ohio Bell Telephone Co.  
53055 High Ridge Road  
Bridgeport, Ohio 43912  
Phone 614/695-6138

C

East Ohio Gas Co.  
4725 Southway St. S.W.  
Canton, Ohio 44706  
Phone 216/478-3140

D

Twin City Water Dept.  
314 Grant St.  
Dennison, Ohio 44621  
Phone 614/922-1460

PARCEL 1-T

| Line | Bearing       | Distance |
|------|---------------|----------|
| A    | S 69°56'51" W | 205.58'  |
| B    | N 41°52'30" E | 170.00'  |
| C    | N 69°56'51" E | 58.68'   |
| D    | S 17°50'15" E | 80.06'   |

PARCEL 2

| Line | Bearing       | Distance |
|------|---------------|----------|
| E    | N 17°50'15" W | 5.00'    |
| F    | N 69°56'51" E | 104.22'  |
| J    | S 20°03'09" E | 5.00'    |
| K    | S 69°56'51" W | 104.42'  |

PARCEL 2-T

| Line | Bearing       | Distance |
|------|---------------|----------|
| L    | N 17°50'15" W | 75.06'   |
| M    | S 79°21'14" E | 146.91'  |
| N    | S 69°56'51" W | 129.22'  |

TOTAL NUMBER OF:  
2 OWNERSHIPS  
0 TOTAL TAKES  
0 OWNERSHIPS WITH STRUCTURES INVOLVED  
0 OWNERSHIPS WITH "P" ITEMS

SUMMARY OF ADDITIONAL RIGHT OF WAY

NOTE:  
Record Area After Outsales Minus  
Total P.R.O. Minus Net Take Equals  
Net Residue.

Rev. Par. 2 & 2-T and Rev. Topo. J.W.H. 2-19-85

| REVISION  | BY | DATE   |
|-----------|----|--------|
| COMPLETED |    | 2-6-85 |

| PARCEL | OWNER                                         | SHEET NO. | OWNERS RECORD BOOK | OWNERS RECORD PAGE | RECORD AREA | TOTAL P.R.O. | GROSS TAKE | P.R.O. IN TAKE | NET TAKE | STRUC-TURE | NET RESIDUE LEFT | NET RESIDUE RIGHT | TYPE FUND | REMARKS AND PERSONALTY                           | AS ACQUIRED BOOK | AS ACQUIRED PAGE |
|--------|-----------------------------------------------|-----------|--------------------|--------------------|-------------|--------------|------------|----------------|----------|------------|------------------|-------------------|-----------|--------------------------------------------------|------------------|------------------|
| 1-T    | Tony R. Besozzi and Pauline M. Besozzi        | 1         | 458                | 881                | 1.72        | 0.444        | 0.243      | 0              | 0.243    |            | 1.276            |                   | State     | To Construct, Maintain and Remove Temporary Road |                  |                  |
| 2      | International Church of the Foursquare Gospel | 1         | 467                | 552                | 2.77        | 0.279        | 0.012      | 0              | 0.012    |            | 2.479            |                   |           | To Construct, Maintain and Remove Temporary Road |                  |                  |
| 2-T    | do                                            | 1         | do                 | do                 |             |              | 0.111      | 0              | 0.111    |            |                  |                   |           | Tract Not Involved                               |                  |                  |
|        | do                                            |           | 504                | 627                | 1.159       | 0.083        | -          | -              | -        |            | 1.076            |                   |           | Tract Not Involved                               |                  |                  |
|        | do                                            |           | 504                | 627                | 0.620       | 0.069        | -          | -              | -        |            | 0.551            |                   |           | Tract Not Involved                               |                  |                  |

TUS-250-23.72 R/W PLAN AND SUMMARY

TUSCARAWAS COUNTY  
UNION TOWNSHIP  
T14N R7W SEC.32

Calculated By  
JWH  
6-1-84

Checked By  
JES  
7-31-85

| FHWA REGION | STATE | STATE PROJECT NUMBER |
|-------------|-------|----------------------|
| 5           | OHIO  | 11614 (0)            |

30  
30



TUS-250-(23.72)(24.21)

R/W PLAN

TUS-250-24.21

State Project No. 11614(0)

2  
2

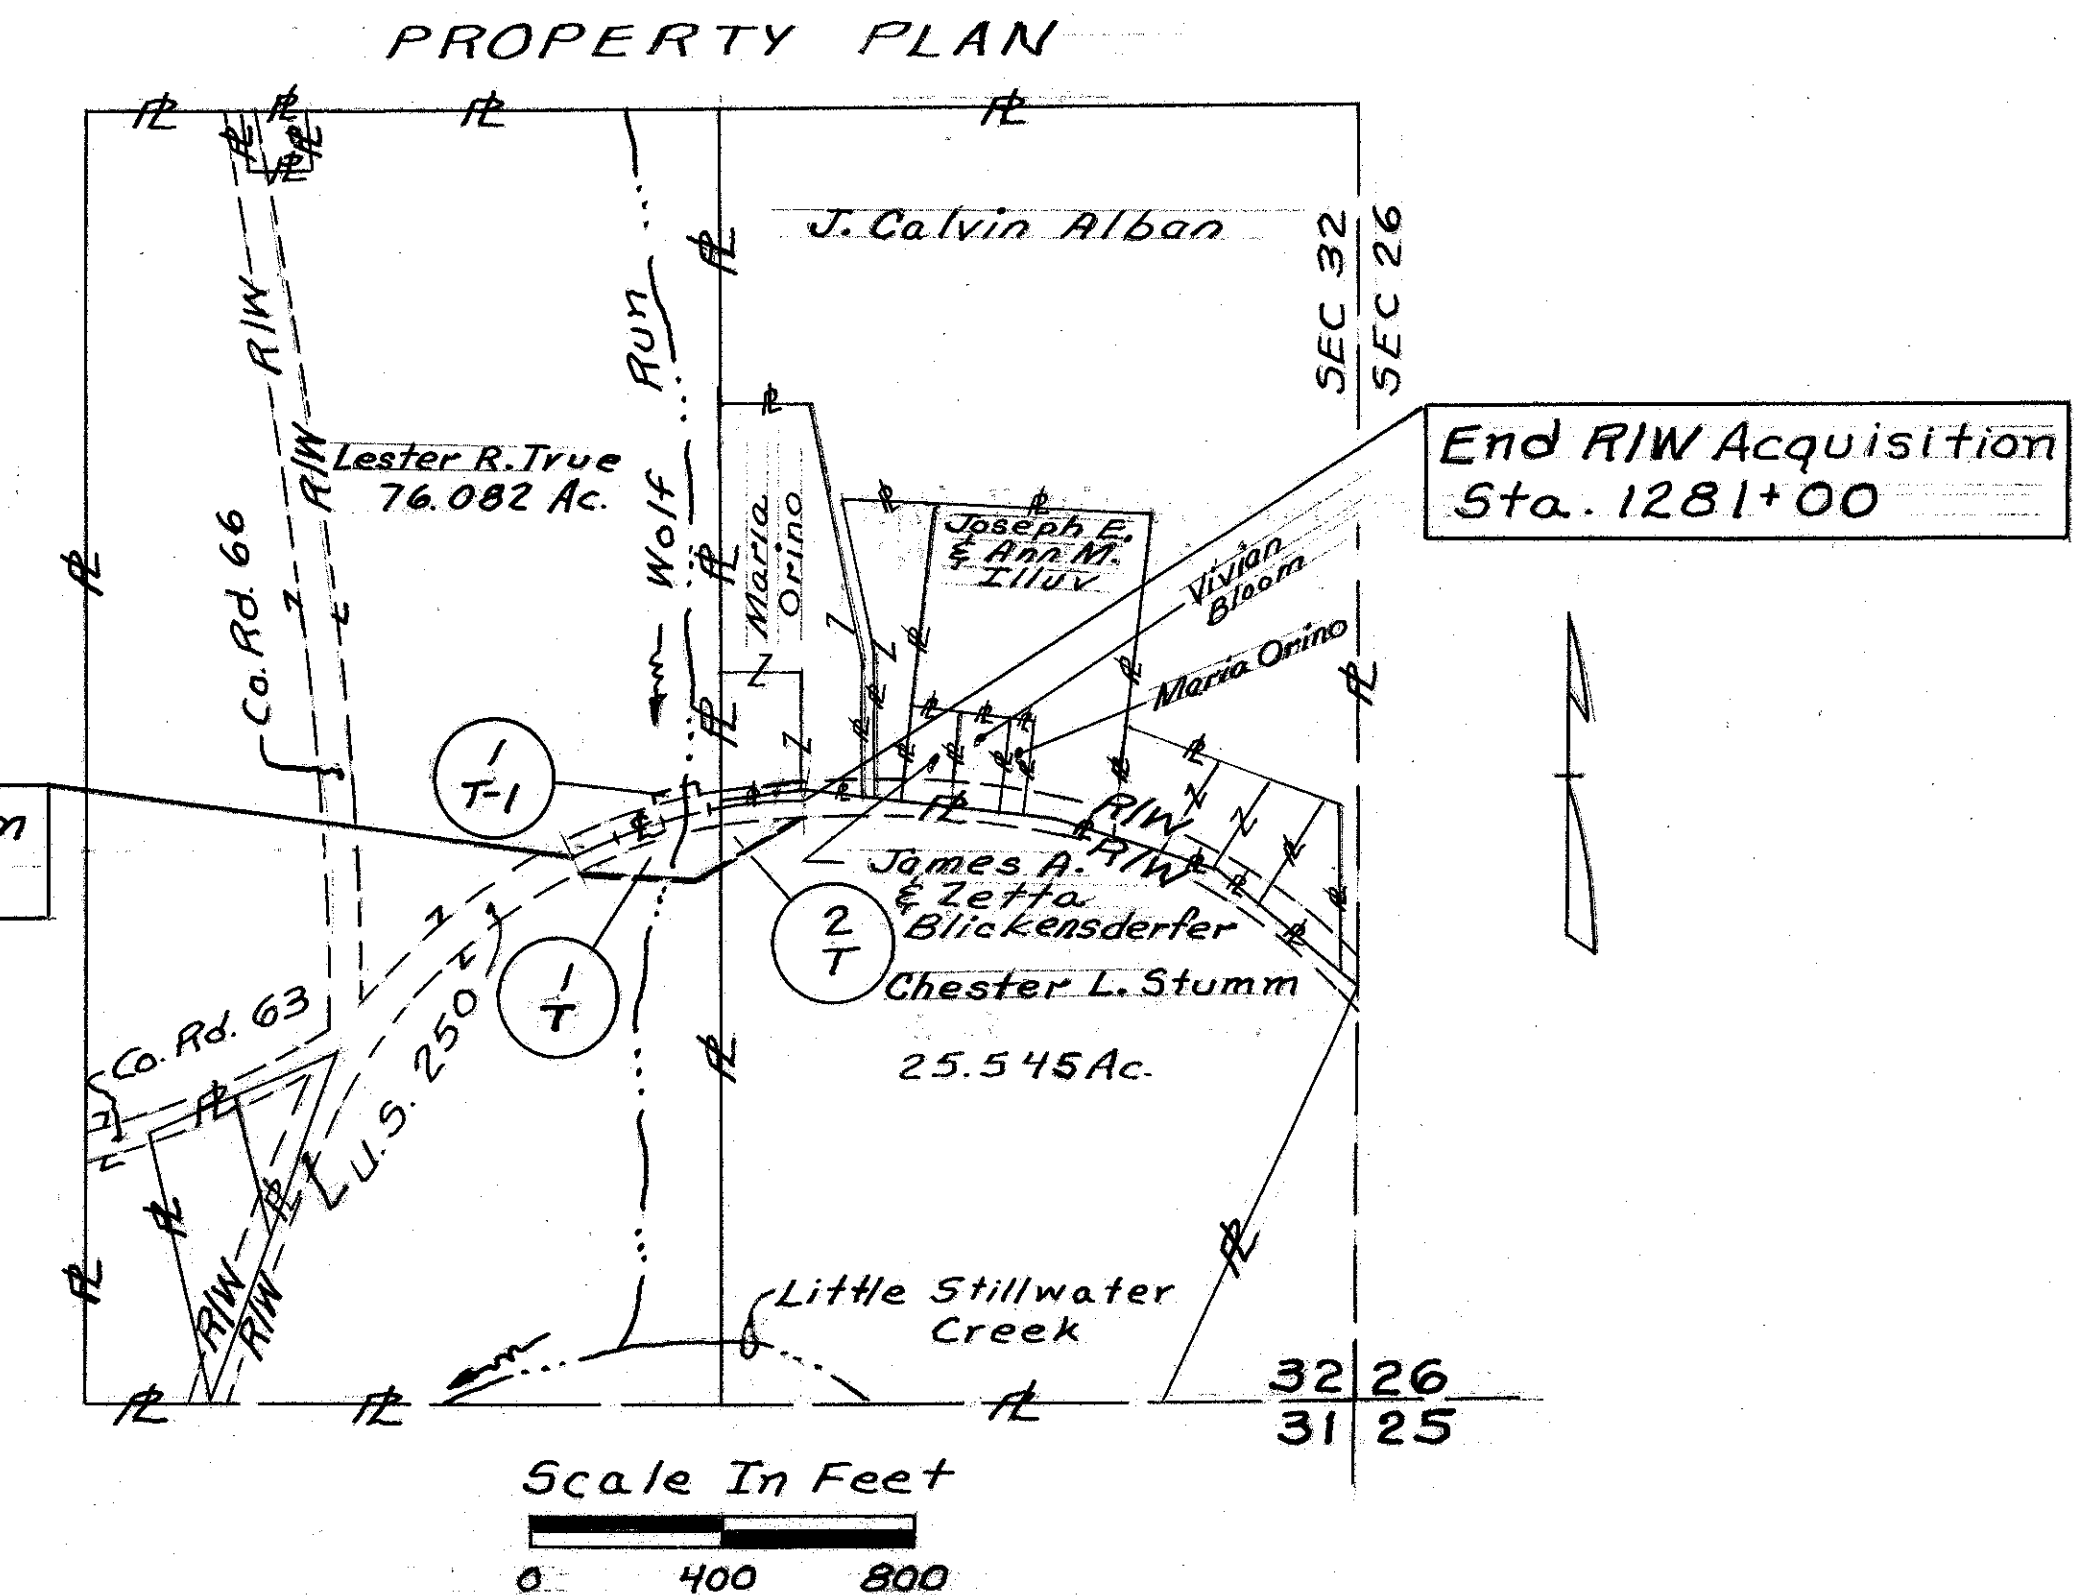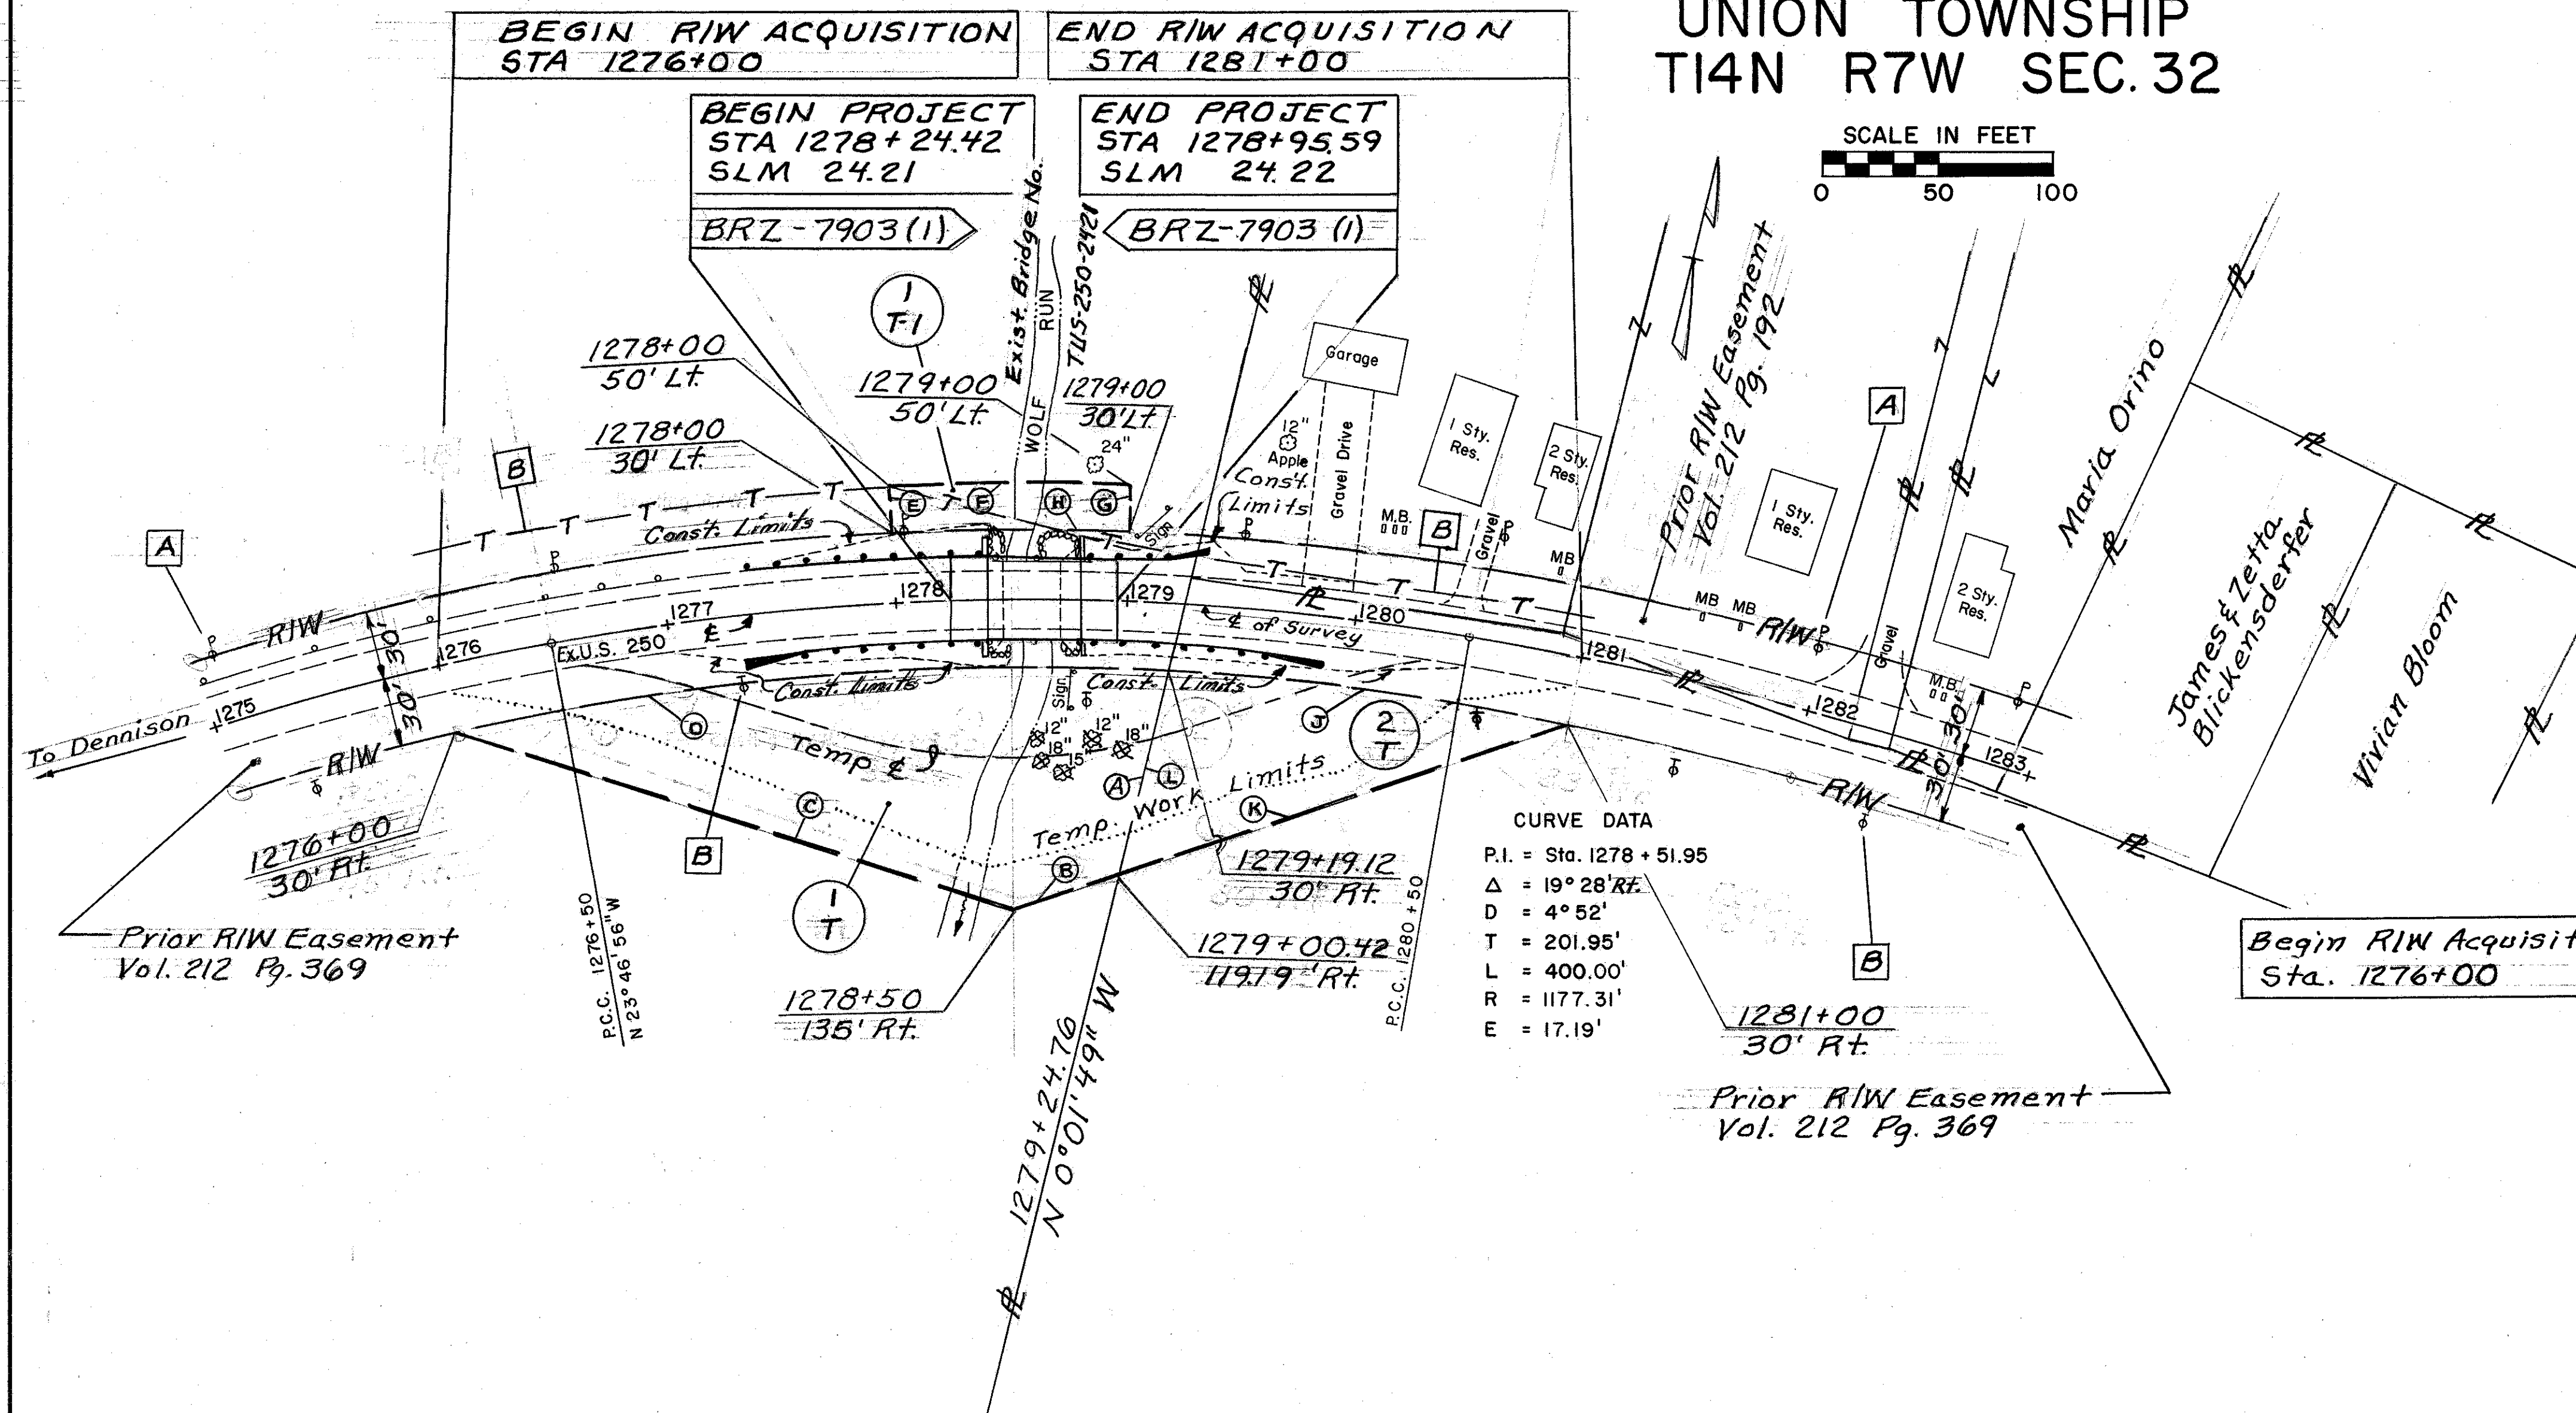

PARCEL 1-T

| Line | Bearing         | Distance        |
|------|-----------------|-----------------|
| A    | S 0° 01' 49" E  | 90.89'          |
| B    | S 57° 48' 33" W | 47.67'          |
| C    | N 85° 54' 25" W | 254.45'         |
| D    | N 71° 32' 59" E | 310.03' (chord) |
|      | R = 1147.31'    | 310.99' (arc)   |

PARCEL 1-T-1

| Line | Bearing         | Distance        |
|------|-----------------|-----------------|
| E    | N 16° 28' 56" W | 20.00'          |
| F    | N 75° 57' 04" E | 104.22' (chord) |
|      | R = 1227.31'    | 104.25' (arc)   |
| G    | S 11° 36' 56" E | 20.00'          |
| H    | S 75° 57' 04" W | 102.52' (chord) |
|      | R = 1207.31'    | 102.55' (arc)   |

PARCEL 2-T

| Line | Bearing         | Distance        |
|------|-----------------|-----------------|
| J    | N 83° 42' 59" E | 176.10' (chord) |
|      | R = 1147.31'    | 176.27' (arc)   |
| K    | S 57° 48' 33" W | 206.78'         |
| L    | N 0° 01' 49" W  | 90.89'          |

UTILITY OWNERS

**A** Ohio Power Co.  
301 Cleveland Ave. SW  
P.O. Box 400  
Canton, Ohio 44701  
Phone 216/438-7040

**B** The Ohio Bell Telephone Co.  
53055 High Ridge Road  
Bridgeport, Ohio 43912  
Phone 614/695-6138

TOTAL NUMBER OF:  
2 OWNERSHIPS  
0 TOTAL TAKES  
0 OWNERSHIPS WITH STRUCTURES INVOLVED  
1 OWNERSHIPS WITH "P" ITEMS

SUMMARY OF ADDITIONAL RIGHT OF WAY

**NOTE:**  
Record Area After Outsales Minus  
Total P.R.O. Minus Net Take Equals  
Net Residue. All Areas in Acres  
Unless Otherwise Noted.

Revised Ownership on Par 2-T Dist 11 4-10-85

| REVISION  | BY | DATE   |
|-----------|----|--------|
| COMPLETED |    | 2-6-85 |

| PARCEL | OWNER            | SHEET NO. | OWNERS RECORD BOOK | OWNERS RECORD PAGE | RECORD AREA | TOTAL P.R.O. | GROSS TAKE | P.R.O. IN TAKE | NET TAKE | STRUC-TURE | NET RESIDUE LEFT | NET RESIDUE RIGHT | TYPE FUND | REMARKS AND PERSONALTY                          | AS ACQUIRED BOOK | AS ACQUIRED PAGE |
|--------|------------------|-----------|--------------------|--------------------|-------------|--------------|------------|----------------|----------|------------|------------------|-------------------|-----------|-------------------------------------------------|------------------|------------------|
| 1-T    | Lester R. True   | 2         | 407                | 558                | 76.082      | 4.536        | 0.439      | 0              | 0.439    | P          | 52.382           | 19.164            | State     | To construct, maintain & remove Temporary Road. |                  |                  |
| 1-T-1  |                  | 2         |                    |                    |             |              | 0.047      | 0              | 0.047    |            |                  |                   |           | To do necessary grading & provide working room. |                  |                  |
|        | TOTAL            |           |                    |                    |             |              | 0.486      | 0              | 0.486    |            |                  |                   |           |                                                 |                  |                  |
| 2-T    | Chester L. Stumm | 2         | 382,399            | 641,264            | 25.545      | 1.182        | 0.192      | 0              | 0.192    |            |                  | 24.363            |           | To construct, maintain & remove Temporary Road. |                  |                  |