



CUY-90-14.90


PID 77332/85531

APPENDIX LD-02


**Proposed Central Viaduct Main Span Typical Lane Configuration Conceptual Plan
(Basic Configuration)**

State of Ohio
Department of Transportation
Jolene M. Molitoris, Director


**Innerbelt Bridge
Construction Contract Group 1 (CCG1)**

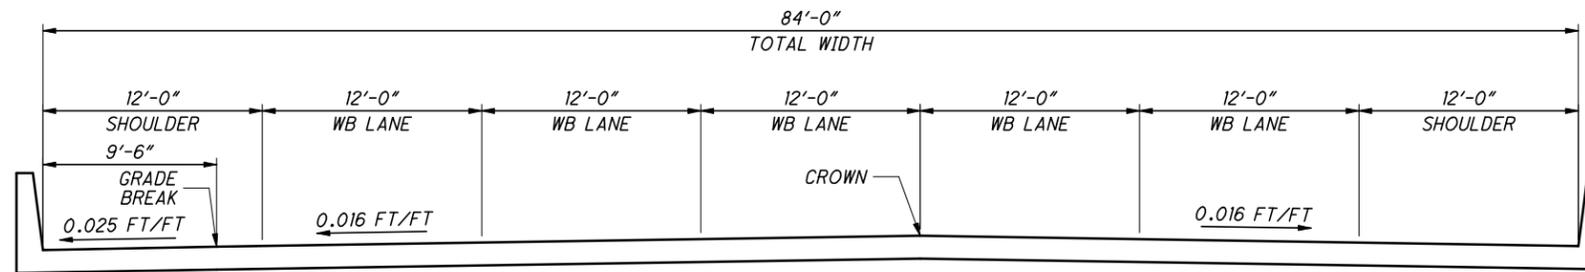


**PROPOSED CONDITION - NORMAL CROSS SLOPE
FIVE 12' LANES WB**

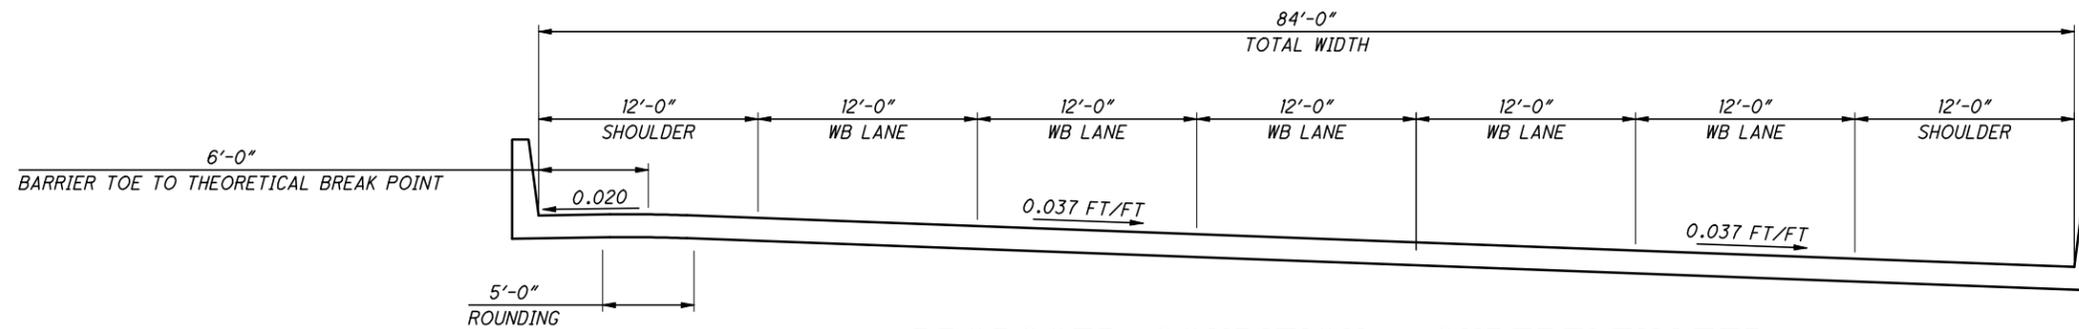

**PROPOSED CONDITION - SUPERELEVATED
FIVE 12' LANES WB**

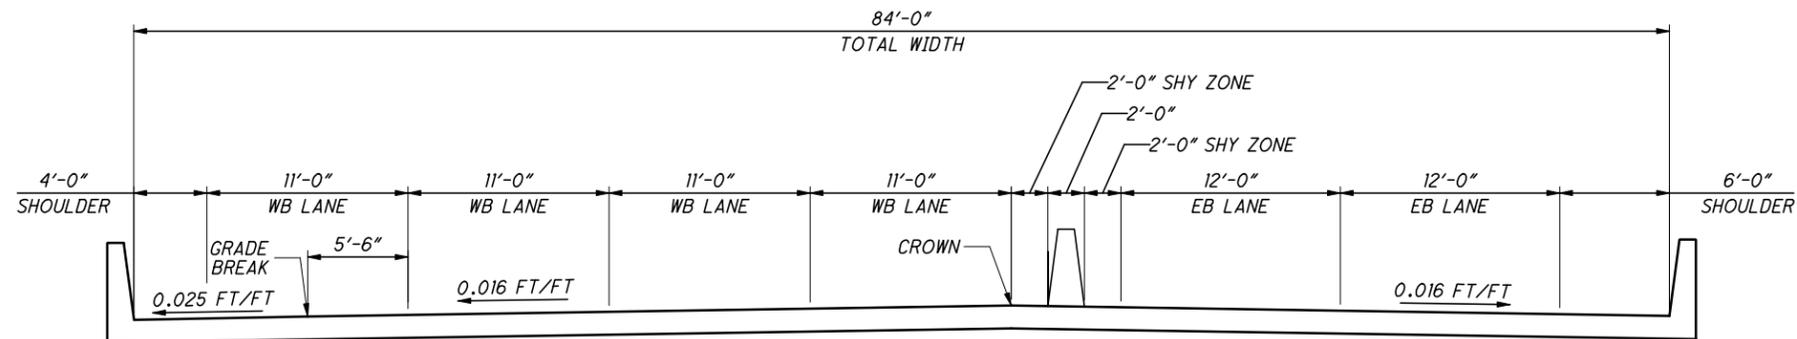

**POTENTIAL BIDIRECTIONAL CONDITION - NORMAL CROSS SLOPE
FOUR 11' LANES WB
TWO 12' LANES EB**

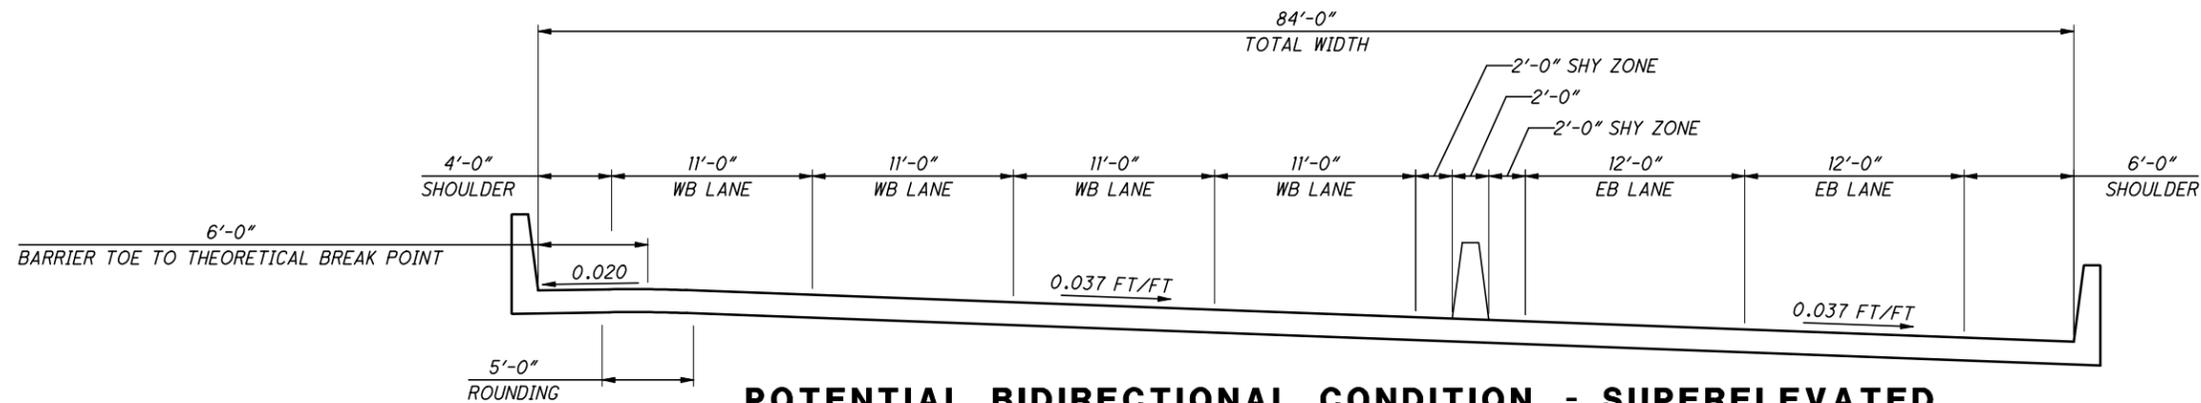

**POTENTIAL BIDIRECTIONAL CONDITION - SUPERELEVATED
FOUR 11' LANES WB
TWO 12' LANES EB**

PROPOSED CENTRAL VIADUCT MAIN SPAN
TYPICAL LANE CONFIGURATION

CUI-90-14.92

