



CUY-90-14.90

PID 77332/85531

APPENDIX LD-12

**Tremont Bike Connectivity Plan
(Contract Document)**


State of Ohio
Department of Transportation
Jolene M. Molitoris, Director

**Innerbelt Bridge
Construction Contract Group 1 (CCG1)**

LEGEND

-  BIKE ROUTE SIGNING ONLY
-  BIKE LANE, WITH SIGNING, RE-SURFACING, RE-STRIPING, AND NEW BICYCLE-FRIENDLY GRATES ADJUSTED TO GRADE
-  BIKE LANE CONSTRUCTION & STRIPING

NOTE: ABBEY AVENUE LANES WEST OF ABBEY AVENUE VIADUCT: 2 - TRAVEL LANES AND 2 - 5' BIKE LANES

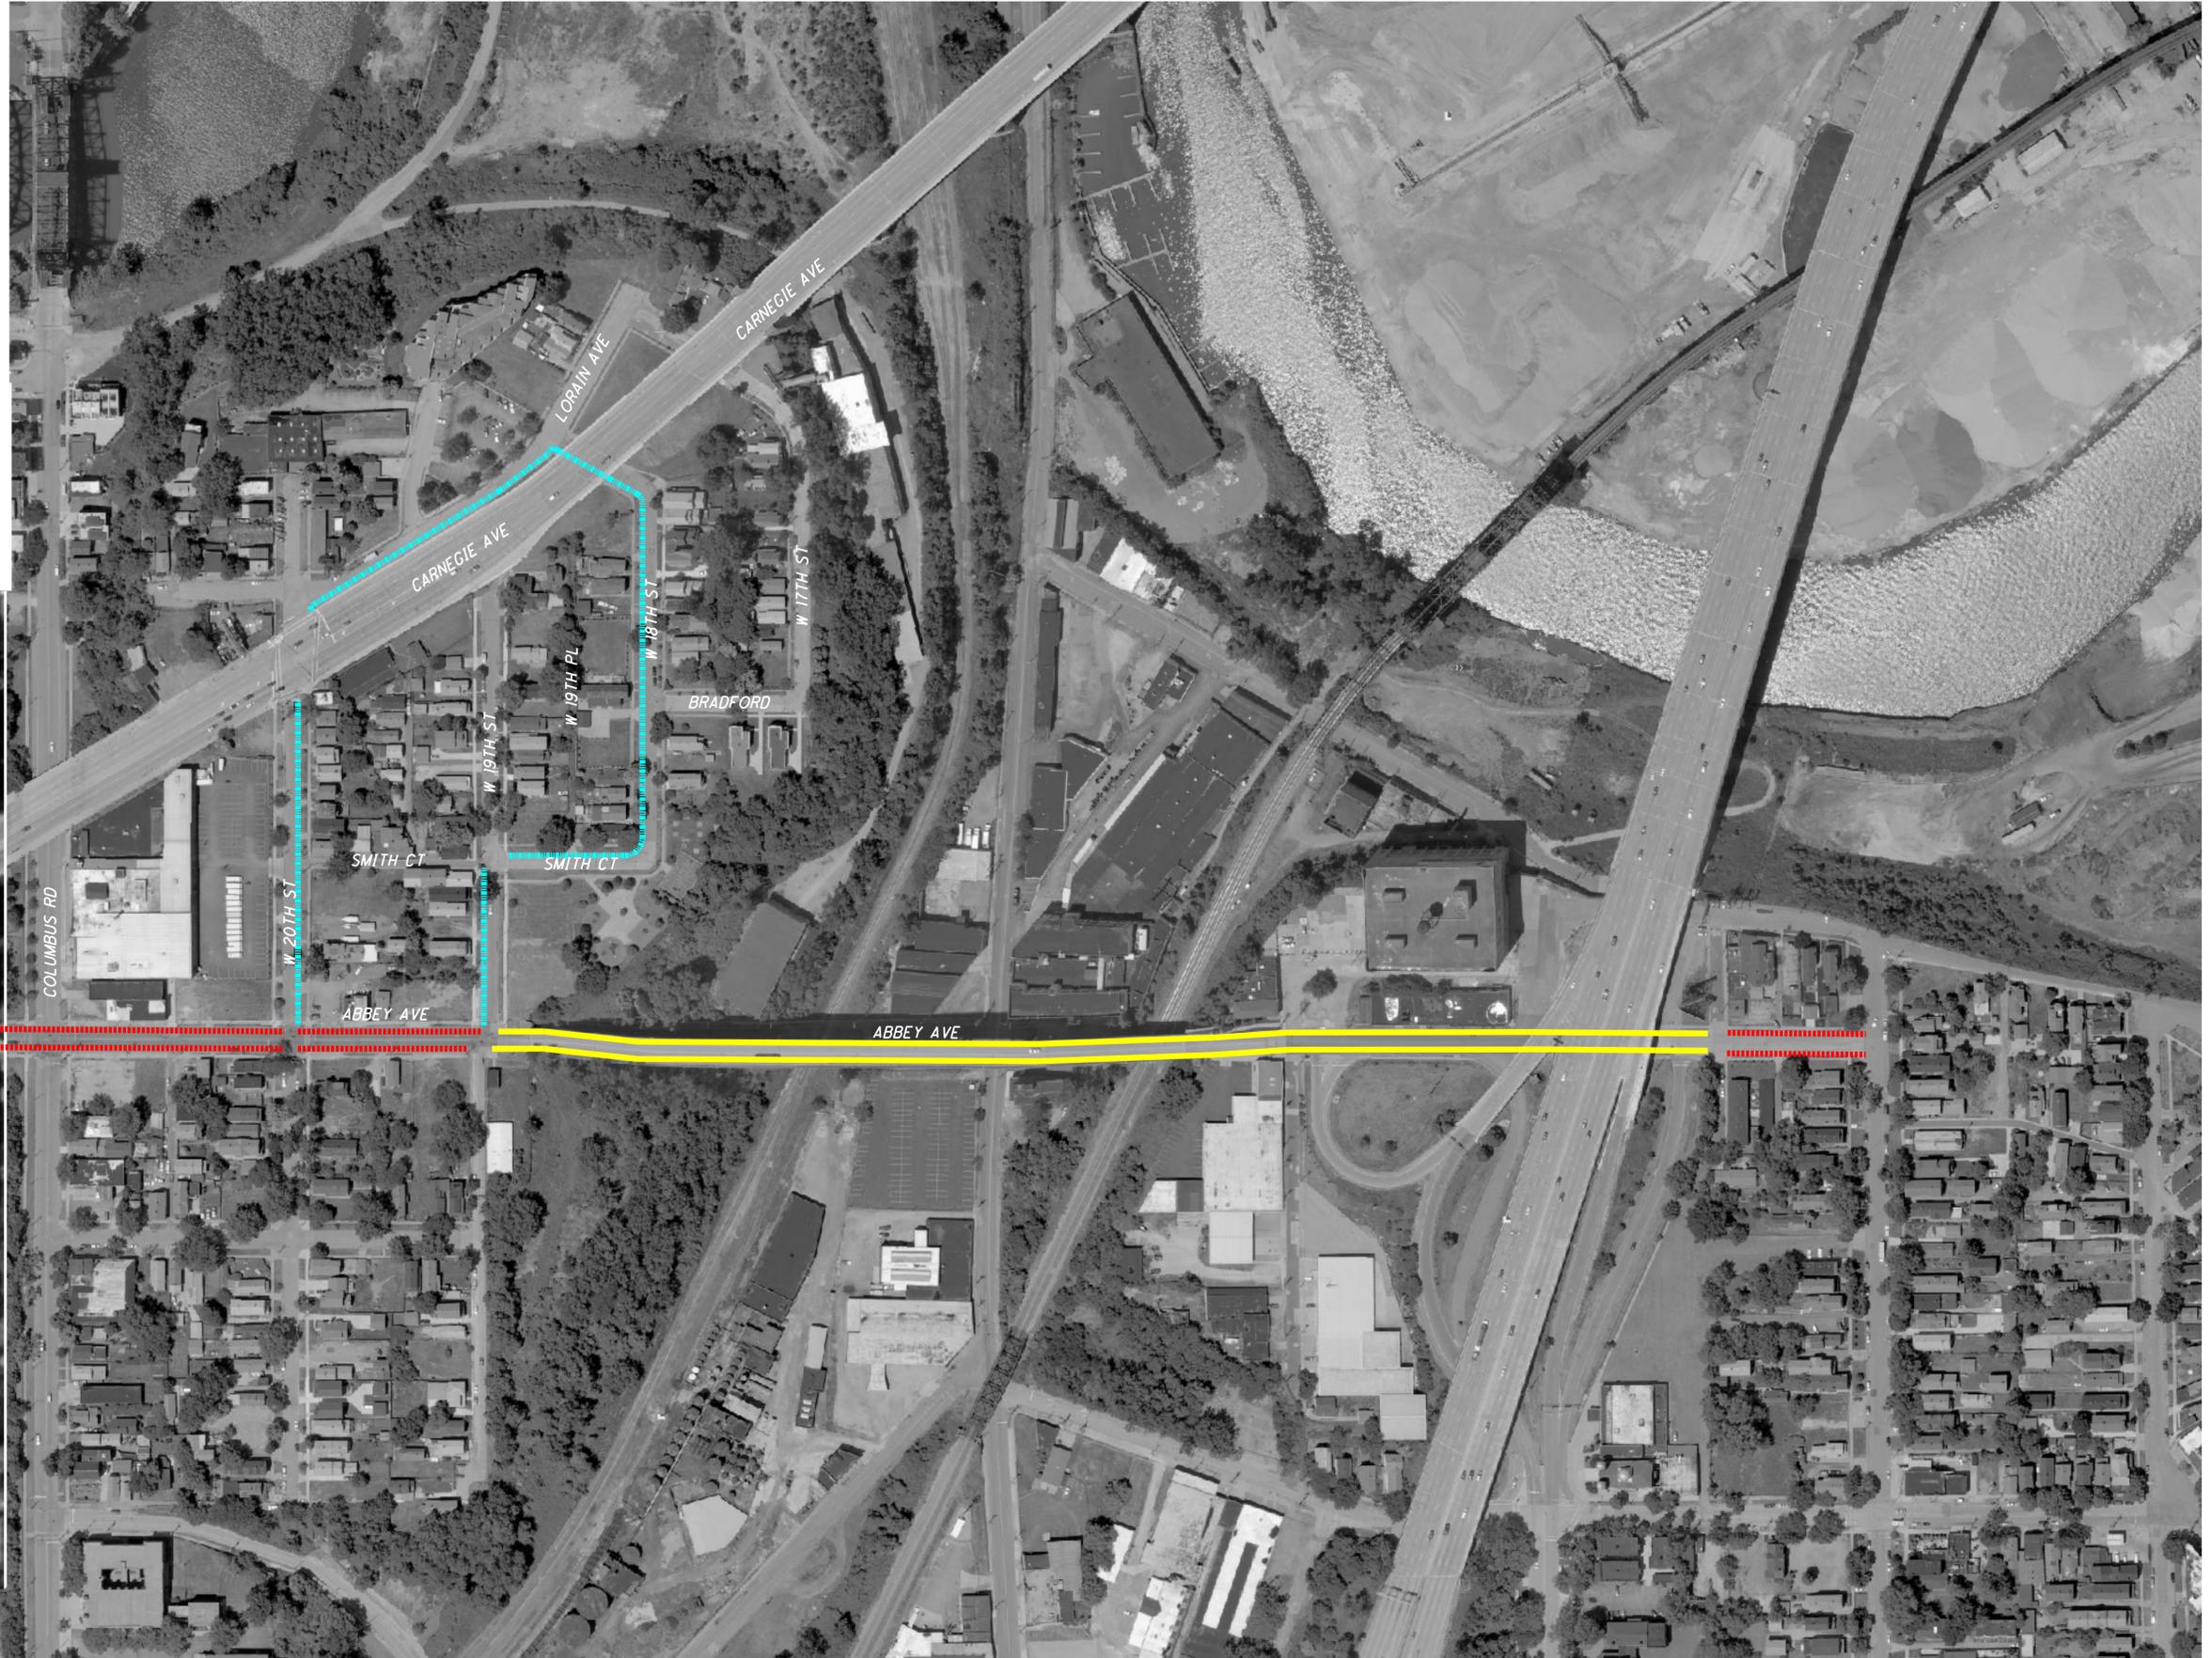

TREMONT BIKE CONNECTIVITY PLAN

CUY-9-14.52

