



**CUY-90-14.90**

**PID 77332/85531**

---


**APPENDIX PA-02**

---

**Pavement Limits  
(Contract Document)**

State of Ohio  
Department of Transportation  
Jolene M. Molitoris, Director

**Innerbelt Bridge  
Construction Contract Group 1 (CCG1)**

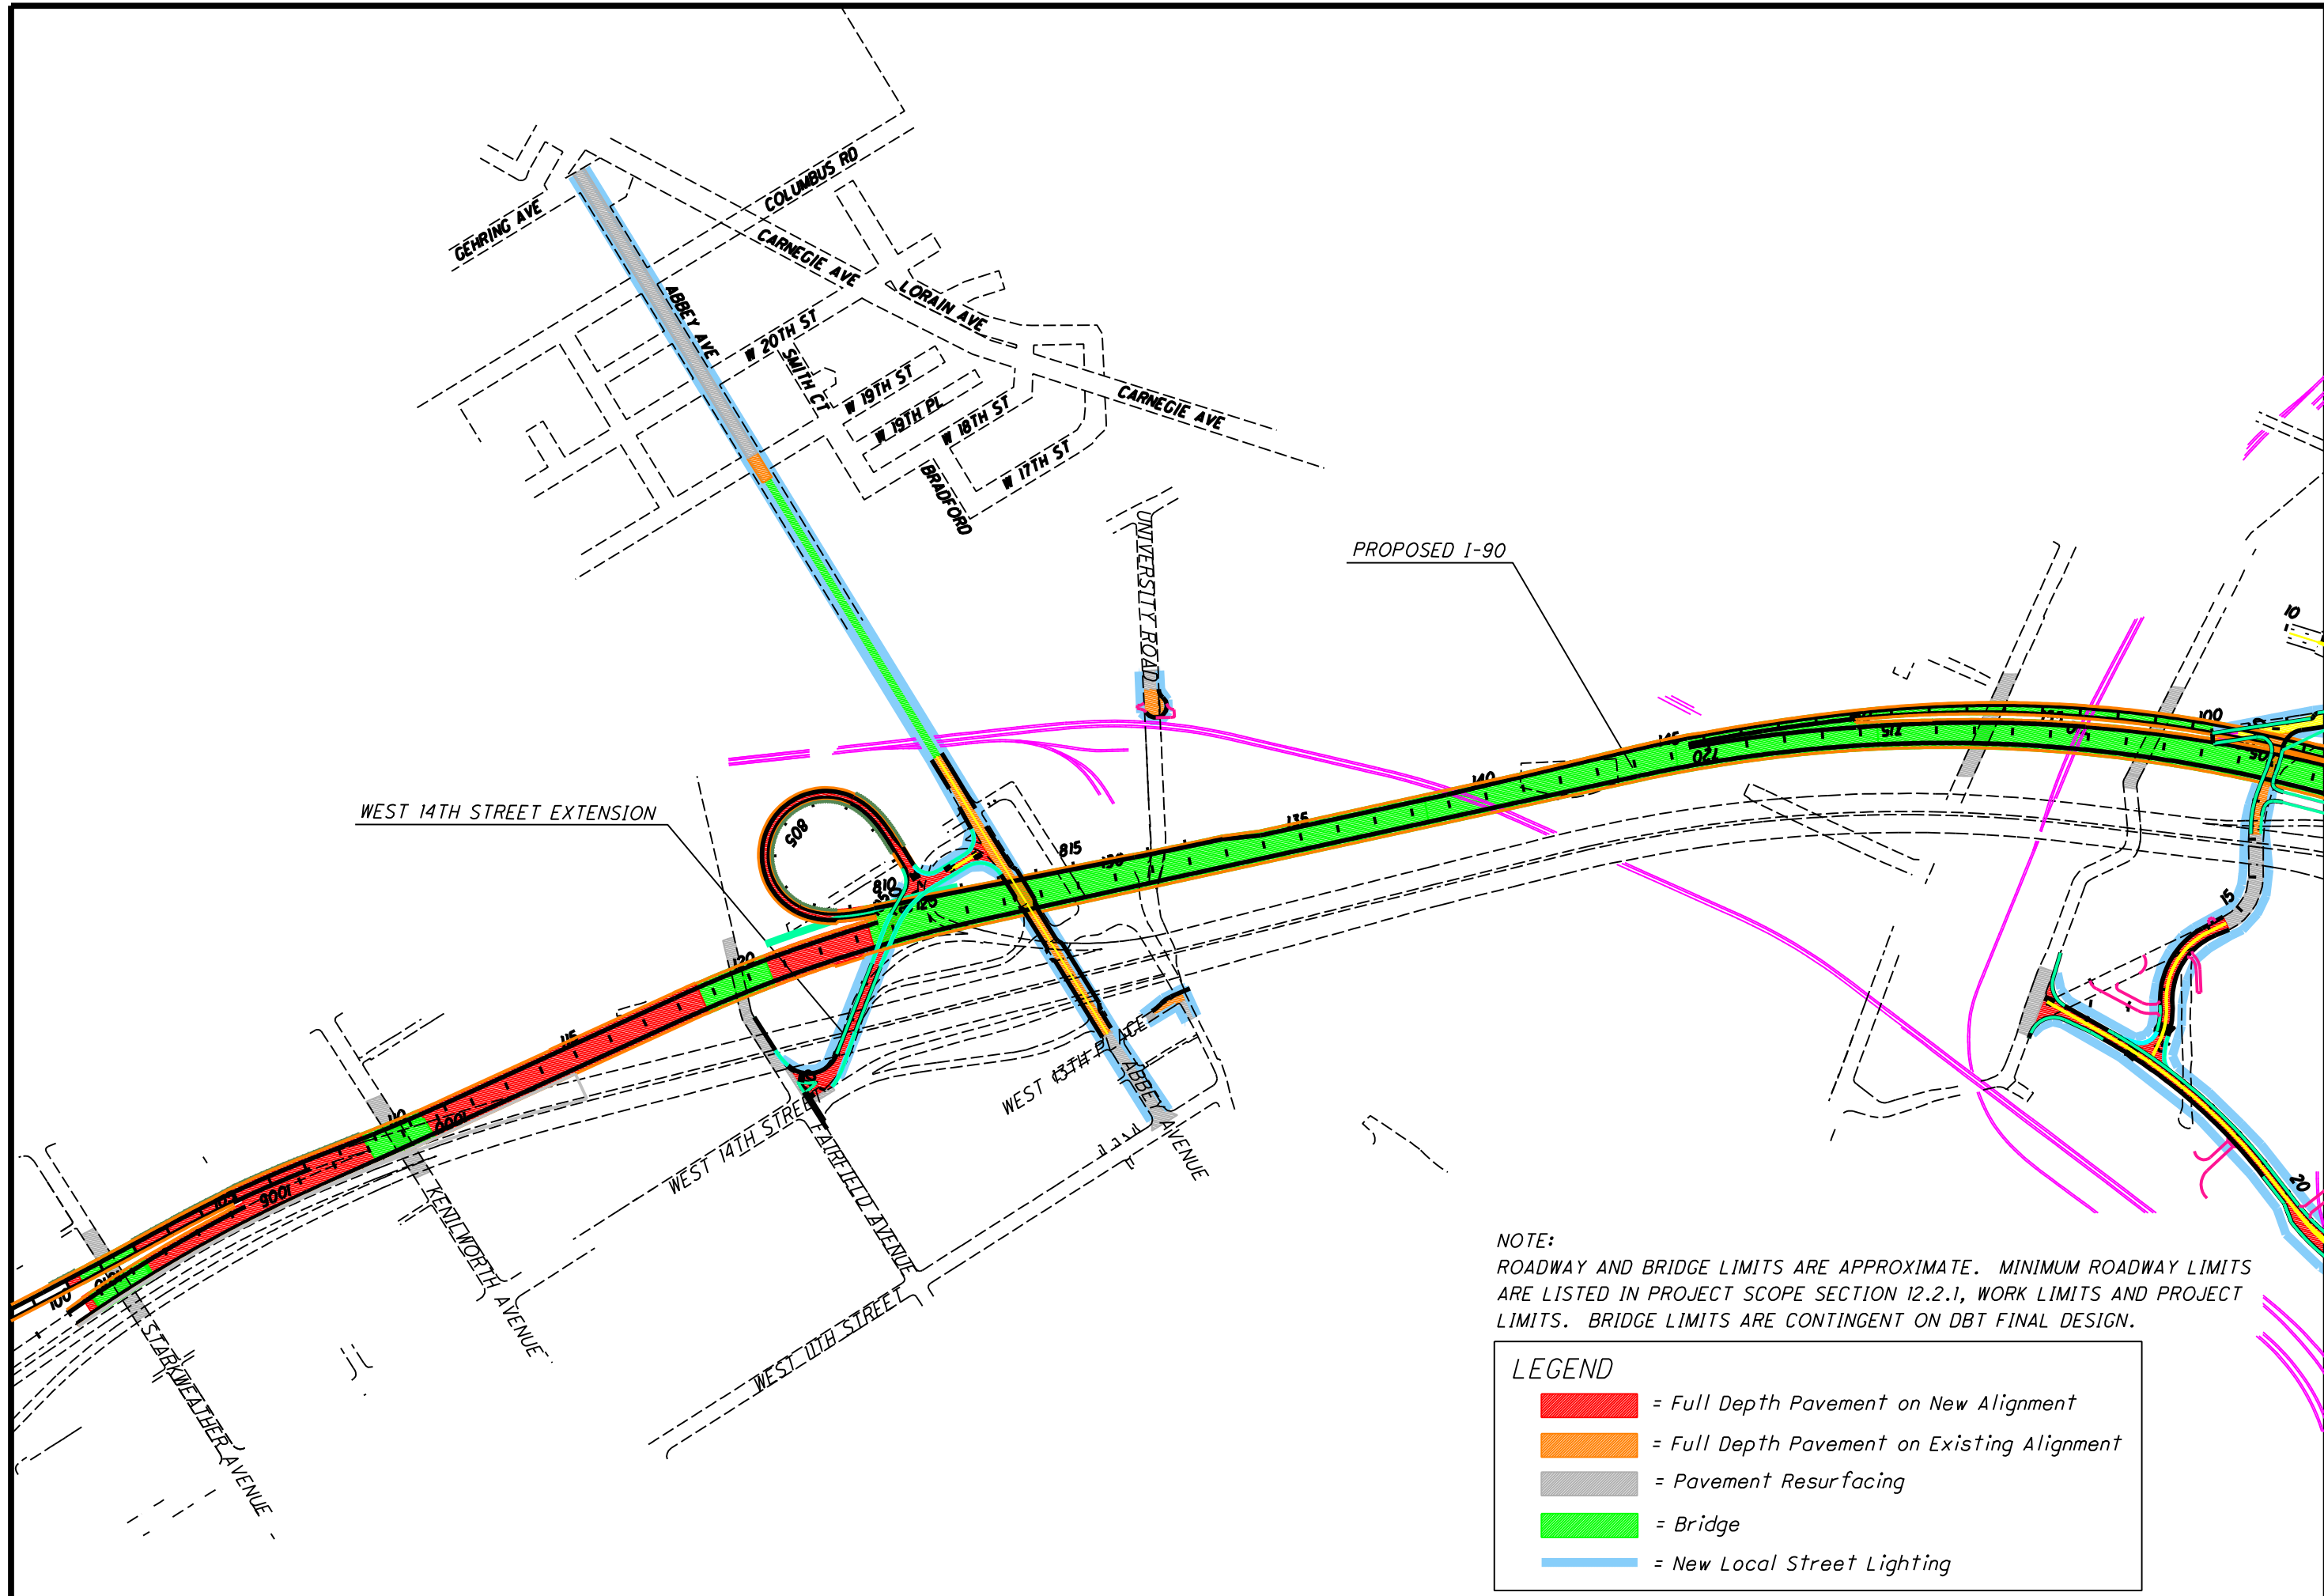

NOTE:  
ROADWAY AND BRIDGE LIMITS ARE APPROXIMATE. MINIMUM ROADWAY LIMITS ARE LISTED IN PROJECT SCOPE SECTION 12.2.1, WORK LIMITS AND PROJECT LIMITS. BRIDGE LIMITS ARE CONTINGENT ON DBT FINAL DESIGN.


**LEGEND**

- = Full Depth Pavement on New Alignment
- = Full Depth Pavement on Existing Alignment
- = Pavement Resurfacing
- = Bridge
- = New Local Street Lighting

CALCULATED  
MRA  
CHECKED  
DAB

0 100 200 400  
HORIZONTAL  
SCALE IN FEET

**FULL DEPTH PAVEMENT REPLACEMENT  
AND PAVEMENT RESURFACING**

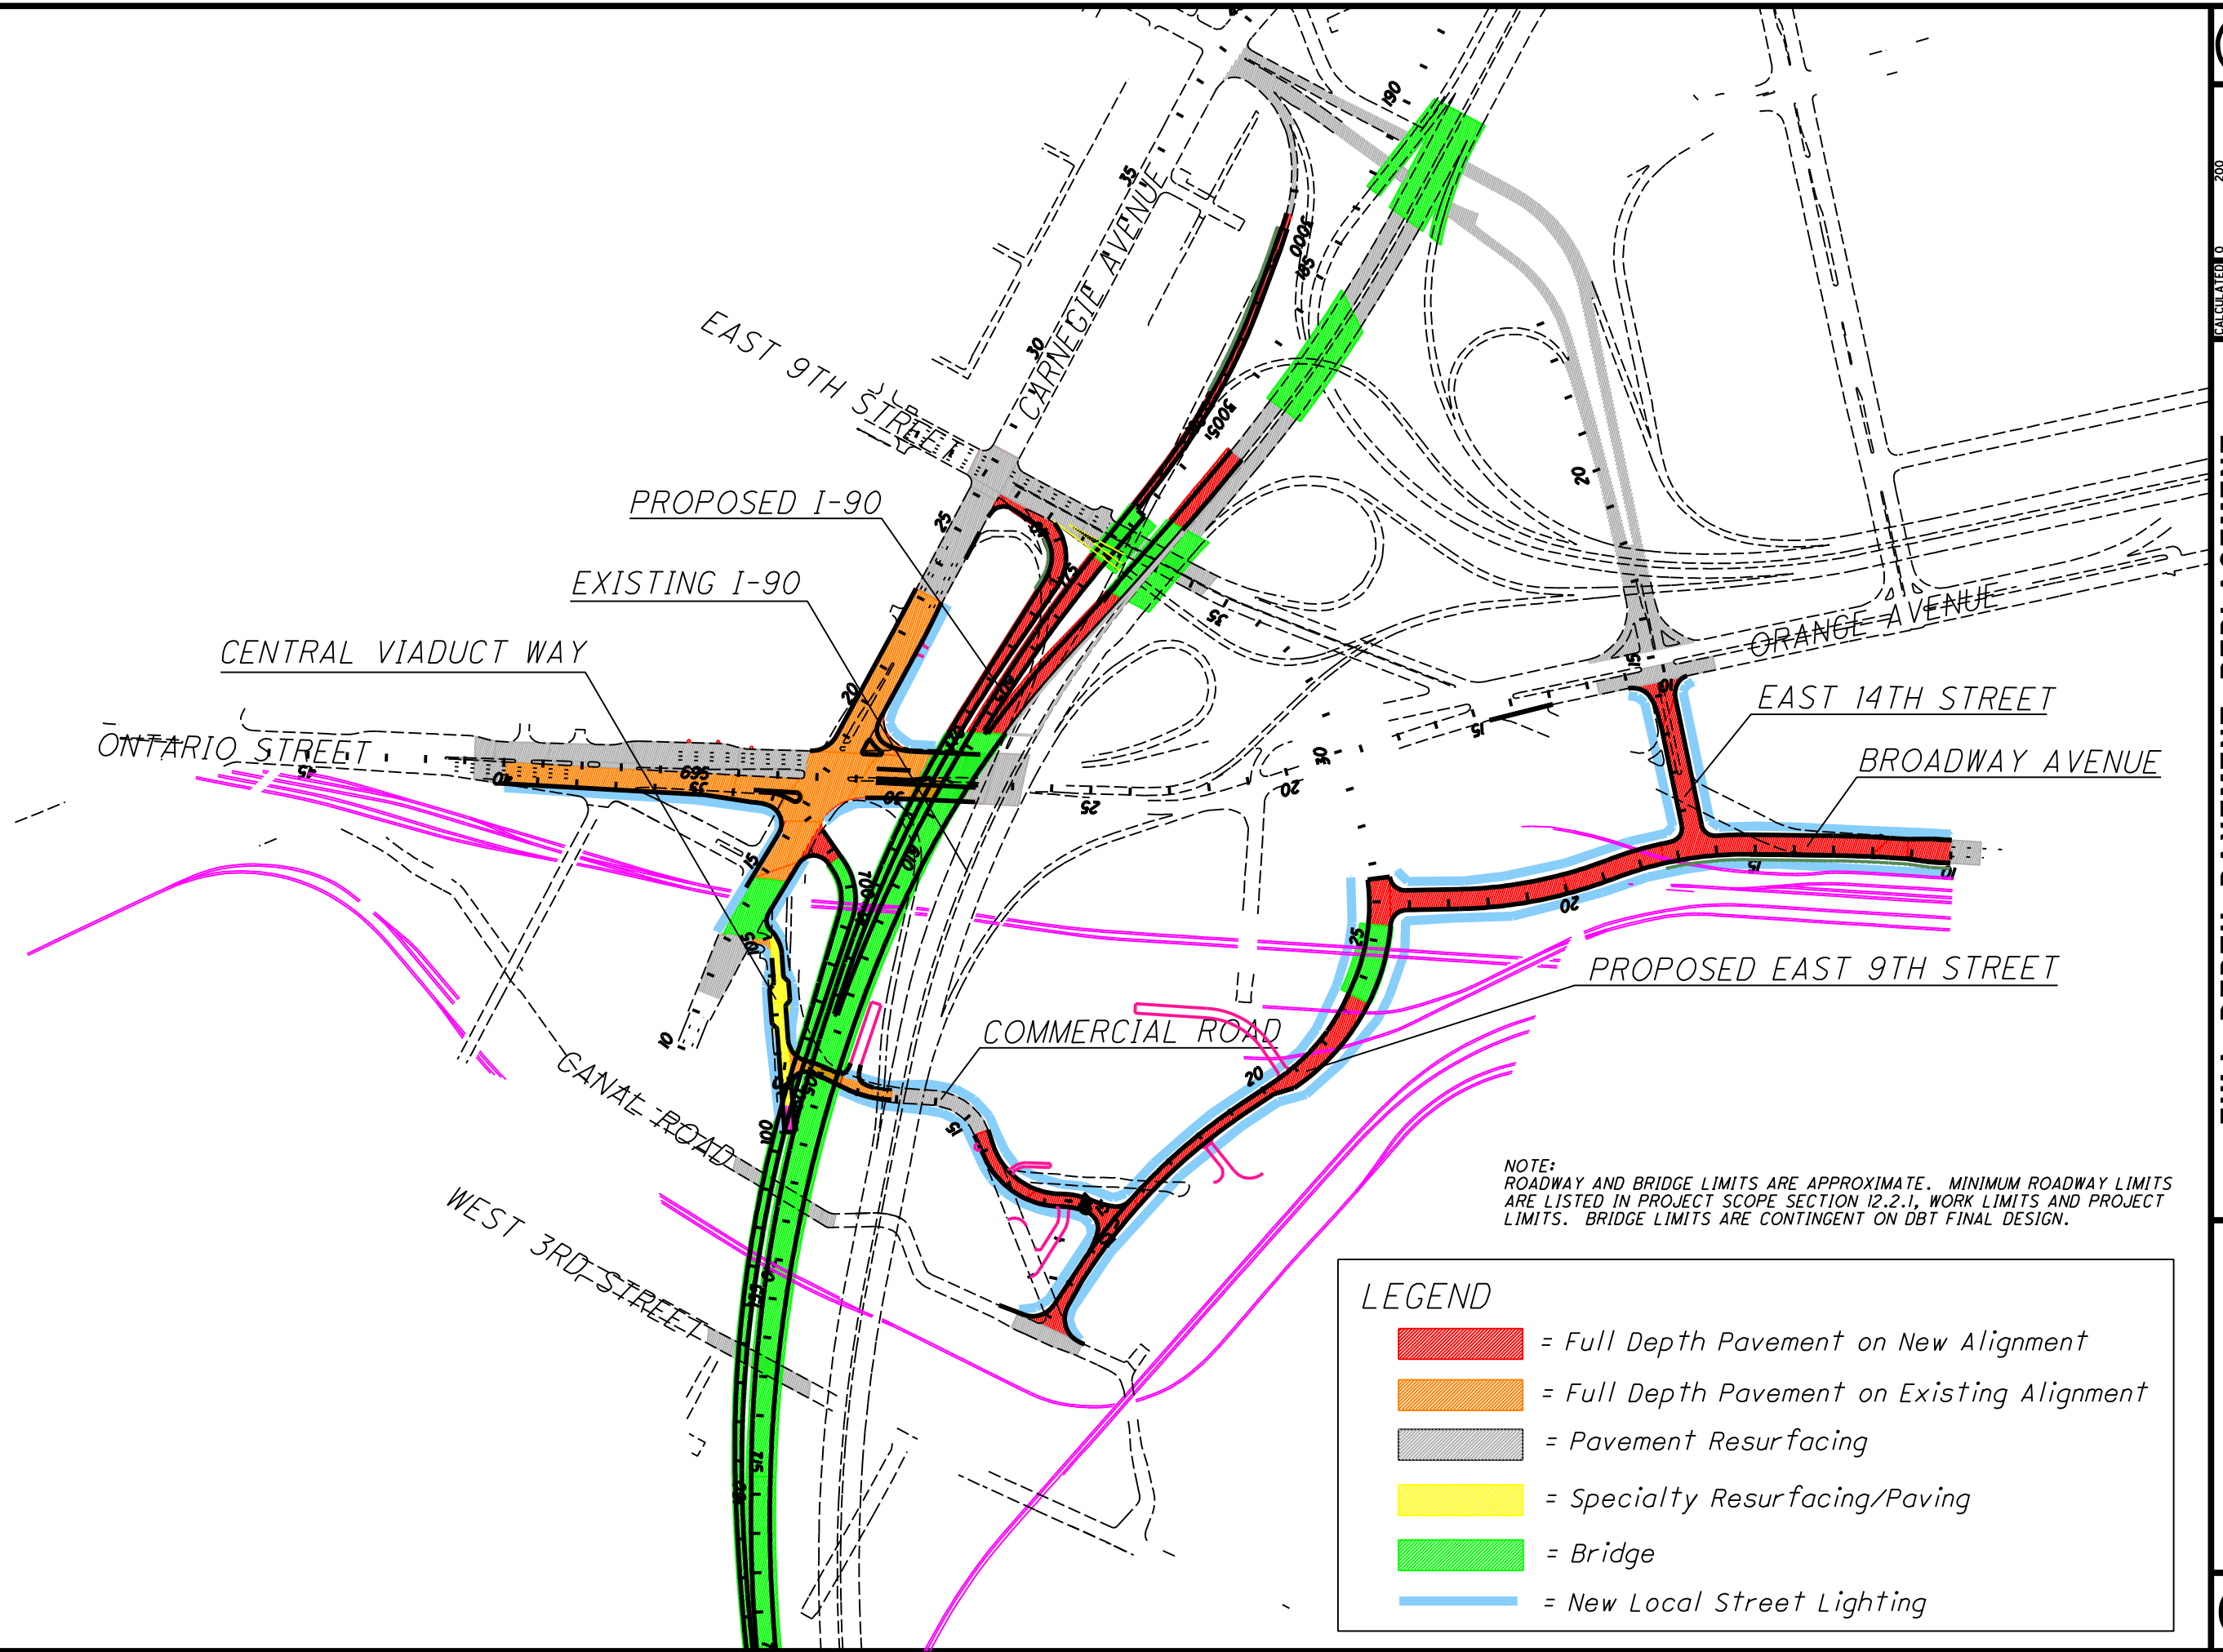

NOTE:  
ROADWAY AND BRIDGE LIMITS ARE APPROXIMATE. MINIMUM ROADWAY LIMITS ARE LISTED IN PROJECT SCOPE SECTION 12.2.1, WORK LIMITS AND PROJECT LIMITS. BRIDGE LIMITS ARE CONTINGENT ON DBT FINAL DESIGN.

**LEGEND**

- = Full Depth Pavement on New Alignment
- = Full Depth Pavement on Existing Alignment
- = Pavement Resurfacing
- = Specialty Resurfacing/Paving
- = Bridge
- = New Local Street Lighting