






Field Notes

PROJECT NO. P402230034 BRIDGE NO. LUC-2-1862
DATE _____ SHEET _____
CREW _____

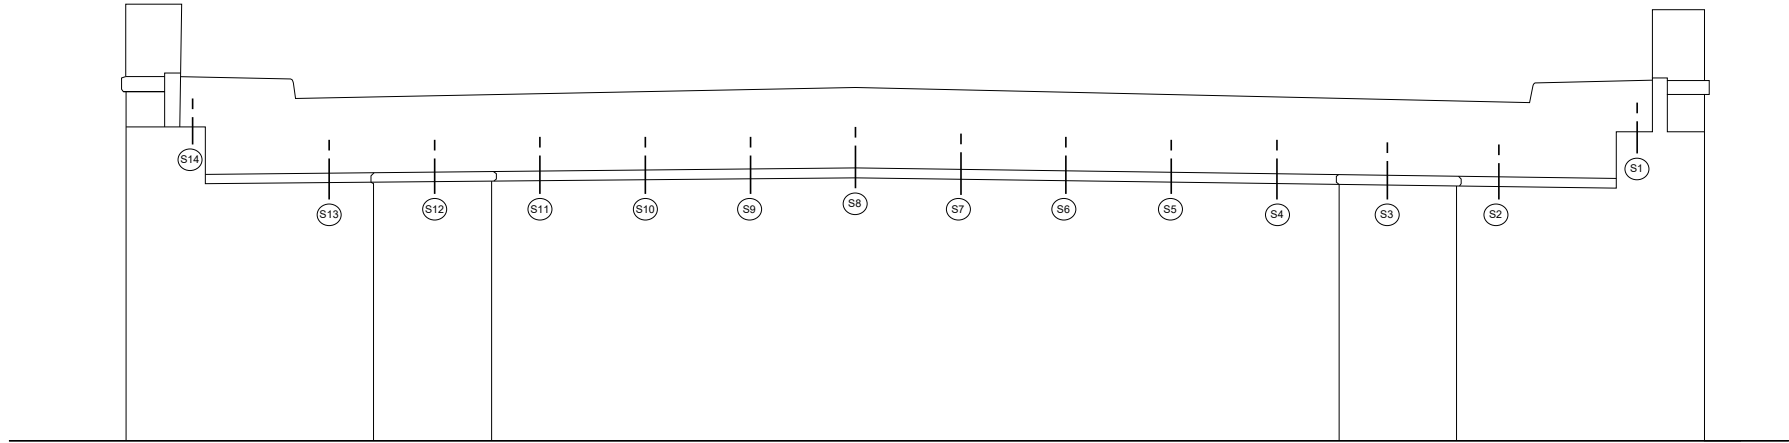


Rear Abutment - East Elevation

REVISION 	DATE	CREW	REVISION 	DATE	CREW	Rear Abutment - East Elevation
REVISION 	DATE	CREW	REVISION 	DATE	CREW	

Field Notes

PROJECT NO. P402230034 BRIDGE NO. LUC-2-1862
DATE _____ SHEET _____
CREW _____

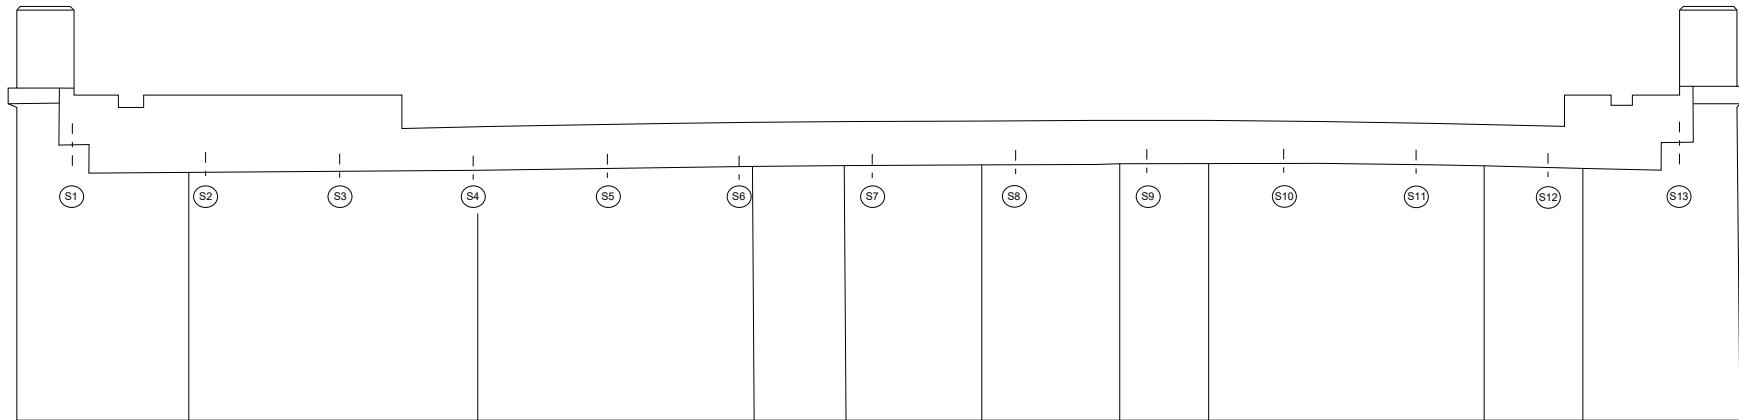

Forward Abutment - West Elevation

REVISION 	DATE	CREW	REVISION 	DATE	CREW	Forward Abutment - West Elevation
REVISION 	DATE	CREW	REVISION 	DATE	CREW	