

Field Notes

PROJECT NO. P402230034

BRIDGE NO. LUC-2-1862

DATE _____


SHEET _____

CREW _____



Pier 1W

☒ Anchorage A

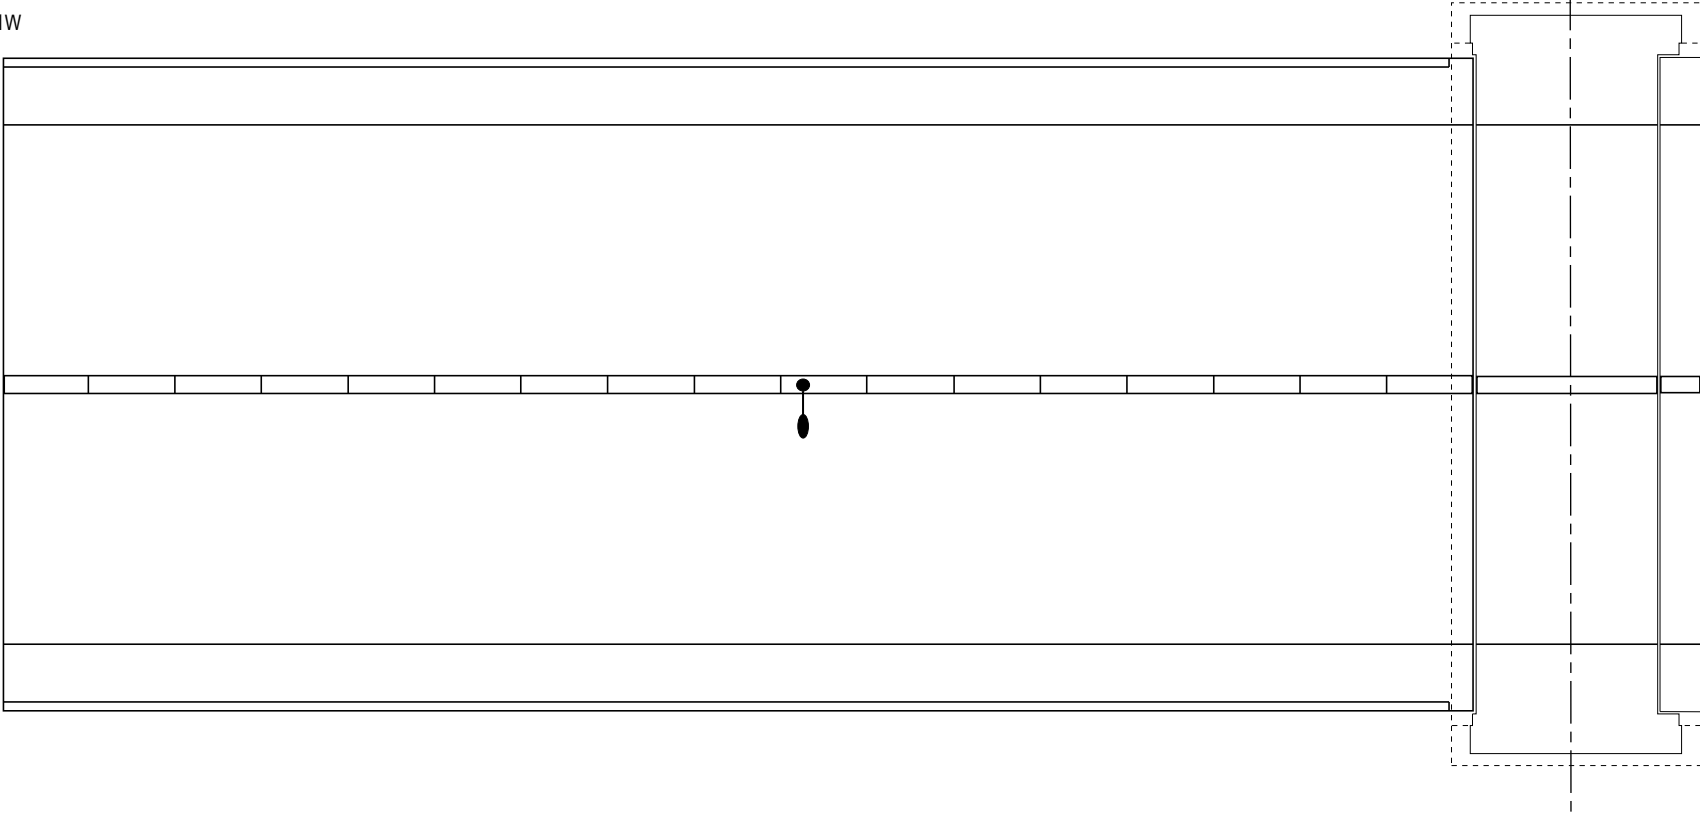

REVISION 	DATE	CREW	REVISION 	DATE	CREW
REVISION 	DATE	CREW	REVISION 	DATE	CREW

Span 1W - Top of Deck