


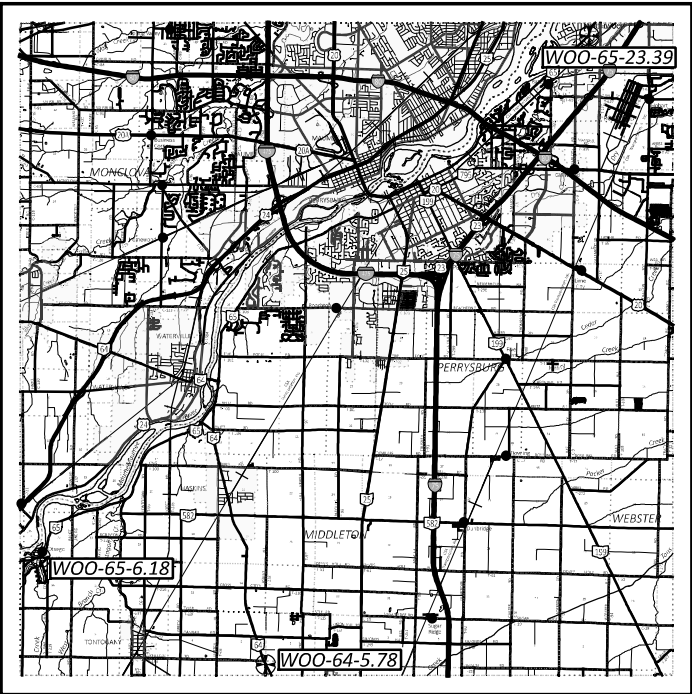

LOCATION MAP

LATITUDE: 41°24'52" LONGITUDE: 83°41'20" WOO-64-5.78
LATITUDE: 41°26'44" LONGITUDE: 83°46'52" WOO-65-6.18
LATITUDE: 41°36'21" LONGITUDE: 83°33'44" WOO-65-23.39

0 1 2
(SCALE IN MILES)

UTILITY OWNERS

BUCKEYE BROADBAND
2700 OREGON ROAD
NORTHWOOD, OHIO 43619
ATTN: MICHAEL SHEAHAN
419-724-3713

AT&T
ENGINEERING ROOM
130 N. ERIE STREET, ROOM 714
TOLEDO, OH 43624
419-245-7714

FRONTIER
3126 N MCCORD RD
TOLEDO, OH 43617
ATTN: AMY ROTH
419-631-2823

TOLEDO EDISON COMPANY
MAIL STOP 1832
6099 ANGOLA RD
HOLLAND, OH 43528
419-249-5218

VILLAGE OF TONTOGANY
UTILITIES DEPARTMENT
18545 MAIN ST.
TONTOGANY, OH 43565
ATTN: CHAD JOHNSON
419-409-2106

CHARTER TELECOMMUNICATIONS
3760 INTERCHANGE DR.
COLUMBUS, OH 43204
614-255-6340

CITY OF BOWLING GREEN
ENGINEERING DEPARTMENT
304 N. CHURCH ST.
BOWLING GREEN, OH 43402
419-354-6227

WATER AND SEWER
NORTHWESTERN WATER & SEWER DIST
P.O. BOX 348
BOWLING GREEN, OH 43402
419-354-9090

SUBURBAN NATURAL GAS
211 FRONT ST.
CYGNET, OH 43413
419-655-2345

COLUMBIA GAS OF OHIO
TOLEDO OPERATIONS CENTER
2901 E. MANHATTAN BOULEVARD
TOLEDO, OH 43611
419-539-6061

NOTES:

THE LOCATION OF THE UNDERGROUND UTILITIES SHOWN ON THE PLANS ARE OBTAINED FROM THE OWNER OF THE UTILITIES AS REQUIRED BY SECTION 153.64 O.R.C.

UNDERGROUND UTILITIES

Contact Two Working Days Before You Dig

OHIO811.org
Before You Dig

OHIO811, 8-1-1, or 1-800-362-2764
(Non members must be called directly)

RIGHT OF WAY LEGEND SHEET

WOO-64-5.78/WOO-65-6.18/23.39

WOOD COUNTY
PLAIN TWP, SEC 10 & 11, T-5-N, R-10-E
WASHINGTON TWP, SEC 25 & 36, T-6-N, R-9-E
CITY OF ROSSFORD, RIVER TRACTS 80 & 81, T-3, USR

INDEX OF SHEETS:

RIGHT OF WAY LEGEND	1
CENTERLINE PLAT	2 - 5
PROPERTY MAPS	6 - 8
SUMMARY OF ADDITIONAL R/W	9 - 10
RIGHT OF WAY DETAIL SHEET WOO-64-5.78	11
RIGHT OF WAY PLAN SHEETS WOO-65-6.18	12 - 13
RIGHT OF WAY PLAN SHEETS WOO-65-23.39	14 - 15

CONVENTIONAL SYMBOLS

County Line	-----	Edge of Shoulder (Ex)	-----
Township Line	-----	Edge of Shoulder (Pr)	-----
Section Line	-----	Ditch / Creek (Ex)	-----
Corporation Line	----- or -----	Ditch / Creek (Pr)	-----
Fence Line (Ex)	----- x----- x----- (Pr) ----- x----- x-----	Tree Line (Ex)	-----
Center Line	-----	Ownership Hook Symbol	Example -----
Limited Access Ease. (Ex)	----- Ex LA -----	Property Line Symbol	Example -----
Sewer Ease. (Pr)	----- SW -----	Break Line Symbol	Example -----
Right of Way (Ex)	----- Ex R/W -----	Tree (Pr)	-----
Right of Way (Pr)	----- R/W -----	Tree (Ex)	-----
Standard Highway Ease.(Ex)	----- Ex SH -----	Shrub (Ex)	-----
Standard Highway Ease.(Pr)	----- SH -----	Tree (Remove)	-----
Temporary Right of Way	----- TMP -----	Shrub (Remove)	-----
Channel Ease. (Pr)	----- CH -----	Evergreen (Ex)	-----
Utility Ease. (Ex)	----- Ex U -----	Stump	-----
Railroad	----- or -----	Evergreen (Remove)	-----
Guardrail (Ex)	----- (Pr) -----	Stump (Remove)	-----
Construction Limits	-----	Wetland (Pr)	-----
Edge of Pavement (Ex)	-----	Grass (Pr)	-----
Edge of Pavement (Pr)	-----	Aerial Target	-----
		Post (Ex)	-----
		Mailbox (Ex)	-----
		Mailbox (Pr)	-----
		Light (Ex)	-----
		Telephone Marker (Ex)	-----
		Fire Hydrant (Ex)	-----
		Water Meter (Ex)	-----
		Water Valve (Ex)	-----
		Utility Valve Unknown (Ex.)	-----
		Telephone Pole (Ex)	-----
		Power Pole (Ex)	-----
		Light Pole (Ex)	-----
		To Be Removed (TBR)	-----
		To Be Relocated (TBRL)	-----
		Do Not Disturb (DND)	-----

I, R.J. LUMBREZER, P.S. HAVE CONDUCTED A SURVEY OF THE EXISTING CONDITIONS FOR THE OHIO DEPARTMENT OF TRANSPORTATION BETWEEN NOVEMBER, 2021 AND JANUARY, 2022. THE RESULTS OF THAT SURVEY ARE CONTAINED HEREIN. SEE THE SURVEY PARAMETERS NOTE AFFIXED TO THESE PLANS FOR THE HORIZONTAL AND VERTICAL SURVEY PARAMETERS USED FOR THIS PROJECT. AS A PART OF THIS PROJECT, I HAVE REESTABLISHED THE LOCATIONS OF THE EXISTING BOUNDARY LINES, THE EXISTING CENTER LINE OF RIGHT OF WAY AND THE EXISTING RIGHT OF WAY LIMITS AS NECESSARY FOR THE PROPERTY TAKES CONTAINED HEREIN. AS A PART OF THIS PROJECT I HAVE ESTABLISHED THE PROPOSED BOUNDARY LINES, CALCULATED THE GROSS TAKE, PRESENT ROAD OCCUPIED (PRO), NET TAKE AND NET RESIDUE HEREIN. AS A PART OF THIS WORK, RIGHT OF WAY MONUMENTS WILL BE SET AT THE LOCATIONS SHOWN HEREIN PER THE MEMORANDUM OF UNDERSTANDING BETWEEN THE BOARD OF REGISTRATION FOR ENGINEERS AND SURVEYORS AND THE OHIO DEPARTMENT OF TRANSPORTATION DATED 9-22-2010. ALL OF MY WORK CONTAINED HEREIN WAS CONDUCTED IN ACCORDANCE WITH THE OHIO ADMINISTRATIVE CODE CHAPTER 4733-37 STANDARDS FOR BOUNDARY SURVEYS UNLESS SO NOTED. THE WORDS "I AND MY" AS USED HEREIN ARE TO MEAN THAT EITHER MYSELF OR SOMEONE WORKING UNDER MY DIRECT SUPERVISION.

FEDERAL PROJECT NUMBER

E210(245)

STATE JOB NUMBER

428203

PROJECT DESCRIPTION

IMPROVEMENT OF 0.08 MILES OF S.R. 64 INCLUDING THE REPLACEMENT OF THE STRUCTURE OVER A TRIBUTARY OF HASKINS CREEK.

IMPROVEMENT OF 0.01 MILES OF S.R. 65 INCLUDING THE REPLACEMENT OF THE STRUCTURE OVER SUGAR CREEK.

IMPROVEMENT OF 0.08 MILES OF S.R. 65 INCLUDING THE REPLACEMENT OF THE STRUCTURE OVER GRASSY CREEK.

THIS IMPROVEMENT IS NOT SUBJECT TO LIMITED ACCESS.

PLANS PREPARED BY:

FIRM NAME : DGL CONSULTING ENGINEERS

R/W DESIGNER: STEVEN E. ANELLO

R/W REVIEWER: R.J. LUMBREZER - PS 8029

FIELD REVIEWER: ROCKY CAPPELLETY

PRELIMINARY FIELD REVIEW DATE: 12/10/2022

FIELD REVIEWER: GARRET S. LOEFFLER

TRACINGS FIELD REVIEW DATE: 09/21/2023

OWNERSHIP UPDATED BY: STEVEN E. ANELLO

DATE COMPLETED: 10/15/2023

PLAN COMPLETION DATE: 10/16/2023

TYPES OF TITLE LEGEND:

SWV = SEWER EASEMENT
(TO BE ACQUIRED IN THE NAME OF THE CITY OF ROSSFORD)

T = TEMPORARY EASEMENT

WD = WARRANTY DEED

STRUCTURE KEY

RESIDENTIAL
COMMERCIAL
OUT-BUILDING

SURVEYOR'S SEAL

SURVEY




RJ Lumbrezer



MODEL: 1107711_RC001 [Sheet] PAPER SIZE: 7x11 (In.) DATE: 10/16/2024 TIME: 4:14:00 PM USER: SEA
 pw://tetratrch-us-pw.bentley.com/tetratrch-us-pw-04/Documents/ChpDOT200-12914-21002107711/400-Engineering/IRW/Sheets/107711_RC000.dgn

NOTES:

SEE SHEET 4 (5 OF 16) FOR BASIS OF BEARINGS, RIGHT OF WAY WIDTH AND LOCATION NOTES, EXISTING (MV#) MONUMENTATION, SURVEY PARAMETERS AND SURVEY CERTIFICATION.

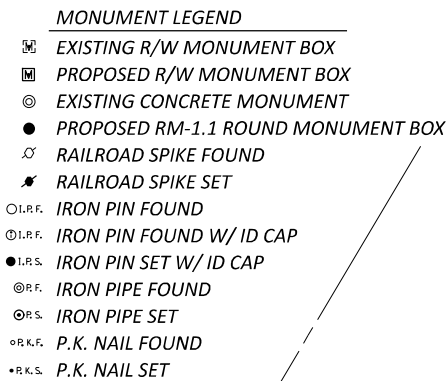

HORIZONTAL
SCALE IN FEET


A horizontal scale bar with alternating black and white segments. It is marked with '50' at the first segment and '100' at the second segment. The total length of the bar represents 200 feet.

CENTERLINE PLAT (1 OF 4)

ORIGINAL ON FILE WITH
WOOD COUNTY RECORDER'S OFFICE
INSTRUMENT NUMBER 202310402

SURVEYOR'S SEAL

SURVEY

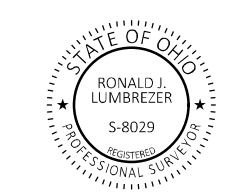

RJ Lumbrezer

DESIGN AGENCY



DESIGNER
SEA

REVIEWER
DU 10/16/2

RJL	10/16/2016
PROJECT ID	

107711

SUBSET	TOTAL
BM/2	BM/1

RW.2	RW.1
------	------


WOO-65-6.18
WOOD COUNTY
WASHINGTON TOWNSHIP
SW 1/4 SECTION 25, T-6-N, R-9-E
NW 1/4 SECTION 36, T-6-N, R-9-E

NOTES:

SEE SHEET 4 (5 OF 16) FOR BASIS OF BEARINGS, RIGHT OF WAY WIDTH
AND LOCATION NOTES, EXISTING (MV#) MONUMENTATION, SURVEY
PARAMETERS AND SURVEY CERTIFICATION.

MONUMENT LEGEND

- EXISTING R/W MONUMENT BOX
- PROPOSED R/W MONUMENT BOX
- EXISTING CONCRETE MONUMENT
- PROPOSED RM-1.1 ROUND MONUMENT BOX
- RAILROAD SPIKE FOUND
- RAILROAD SPIKE SET
- IRON PIN FOUND
- IRON PIN FOUND W/ ID CAP
- IRON PIN SET W/ ID CAP
- IRON PIPE FOUND
- IRON PIPE SET
- P.K. NAIL FOUND
- P.K. NAIL SET

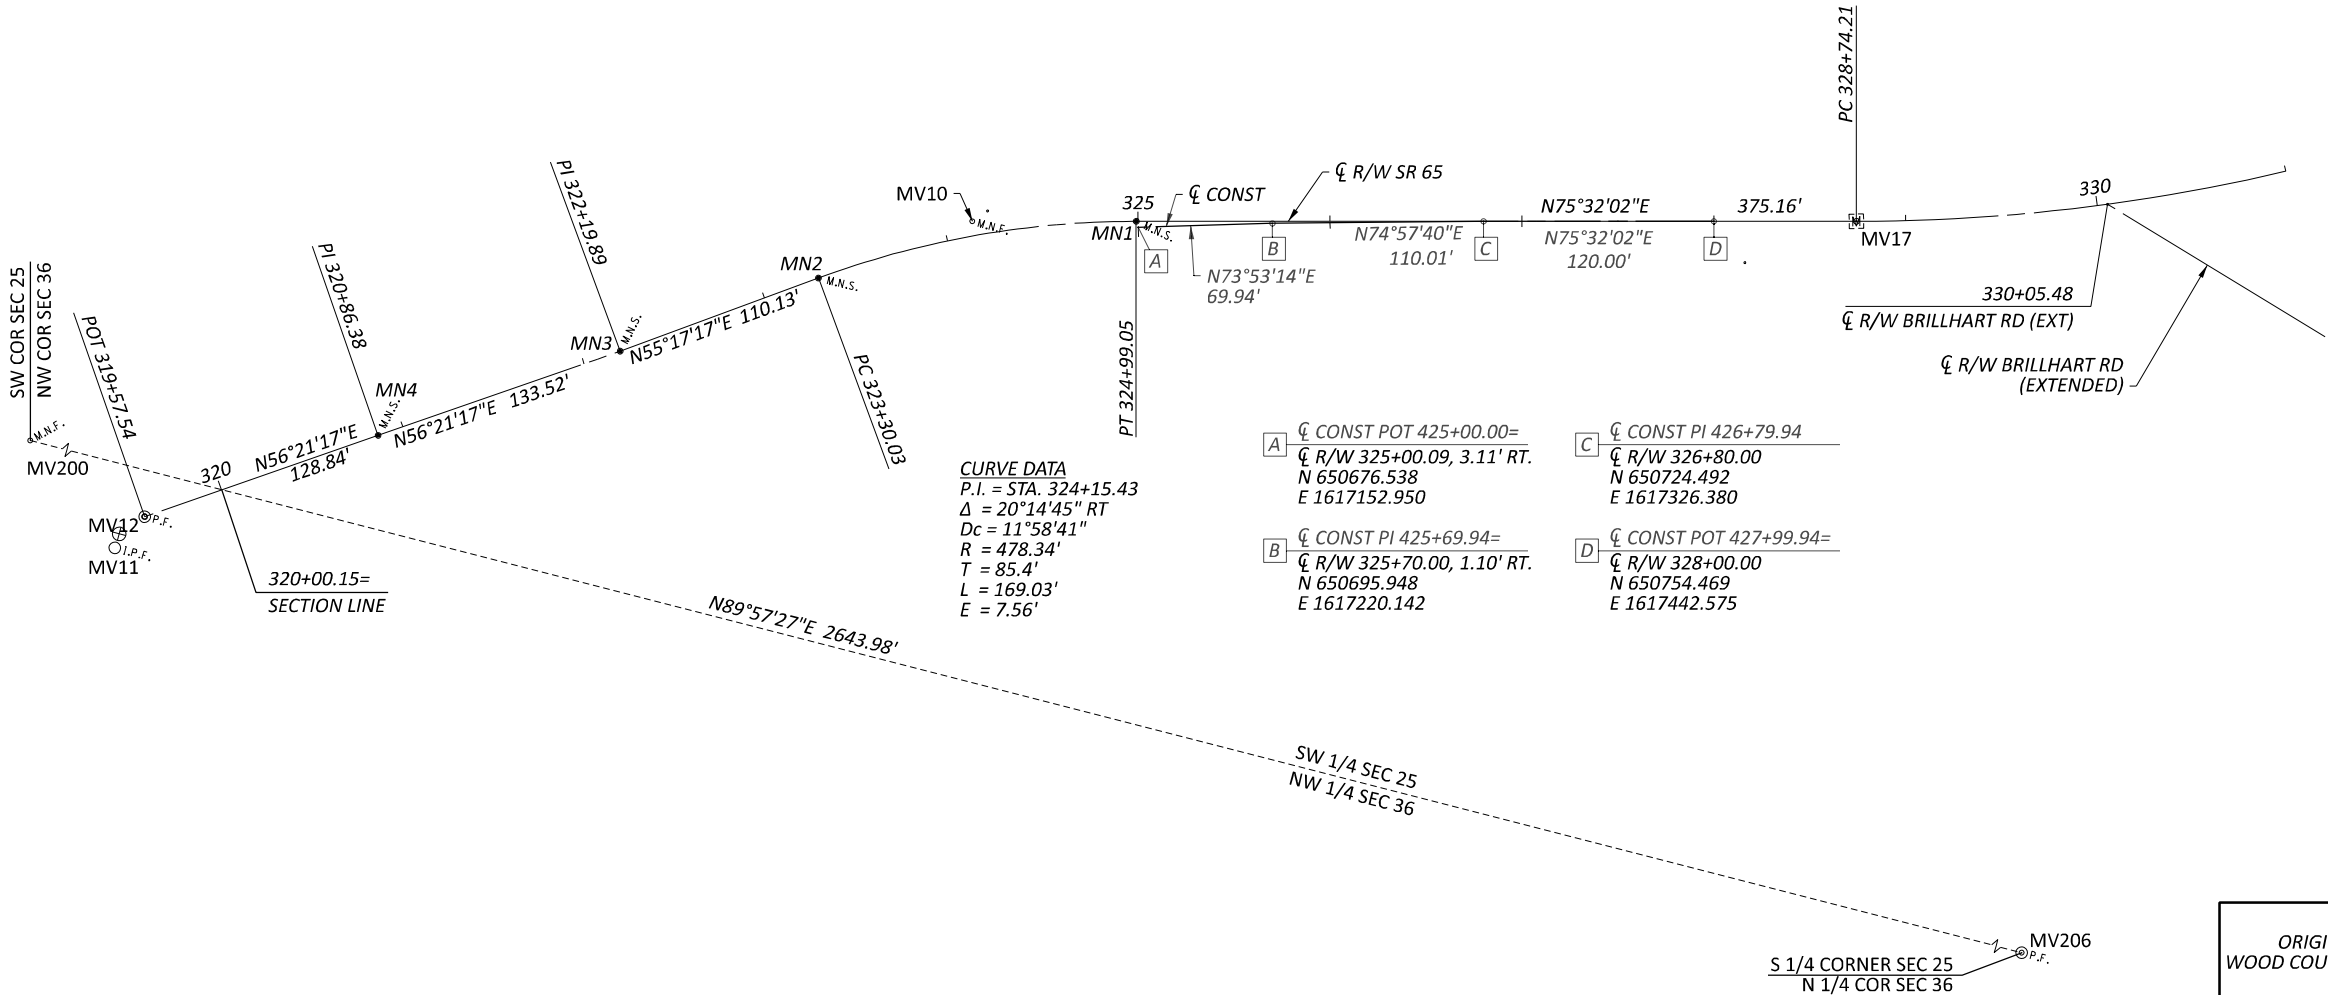

ORIGINAL ON FILE WITH
WOOD COUNTY RECORDER'S OFFICE
INSTRUMENT NUMBER 202310402

SURVEYOR'S SEAL

SURVEY



RJ Lumbrezer

DESIGN AGENCY



DESIGNER

SEA

REVIEWER

RJL 10/16/23

PROJECT ID

107711

SUBSET TOTAL

RW.3 RW.15

CENTERLINE PLAT (2 OF 4)




W00-65-23.39

NOTES:

SEE SHEET 4 (5 OF 16) FOR BASIS OF BEARINGS, RIGHT OF WAY WIDTH
AND LOCATION NOTES, EXISTING (MV#) MONUMENTATION, SURVEY
PARAMETERS AND SURVEY CERTIFICATION.

MONUMENT LEGEND

- EXISTING R/W MONUMENT BOX
- PROPOSED R/W MONUMENT BOX
- EXISTING CONCRETE MONUMENT
- PROPOSED RM-1.1 ROUND MONUMENT BOX
- RAILROAD SPIKE FOUND
- RAILROAD SPIKE SET
- IRON PIN FOUND
- IRON PIN FOUND W/ ID CAP
- IRON PIN SET W/ ID CAP
- IRON PIPE FOUND
- IRON PIPE SET
- P.K. NAIL FOUND
- P.K. NAIL SET

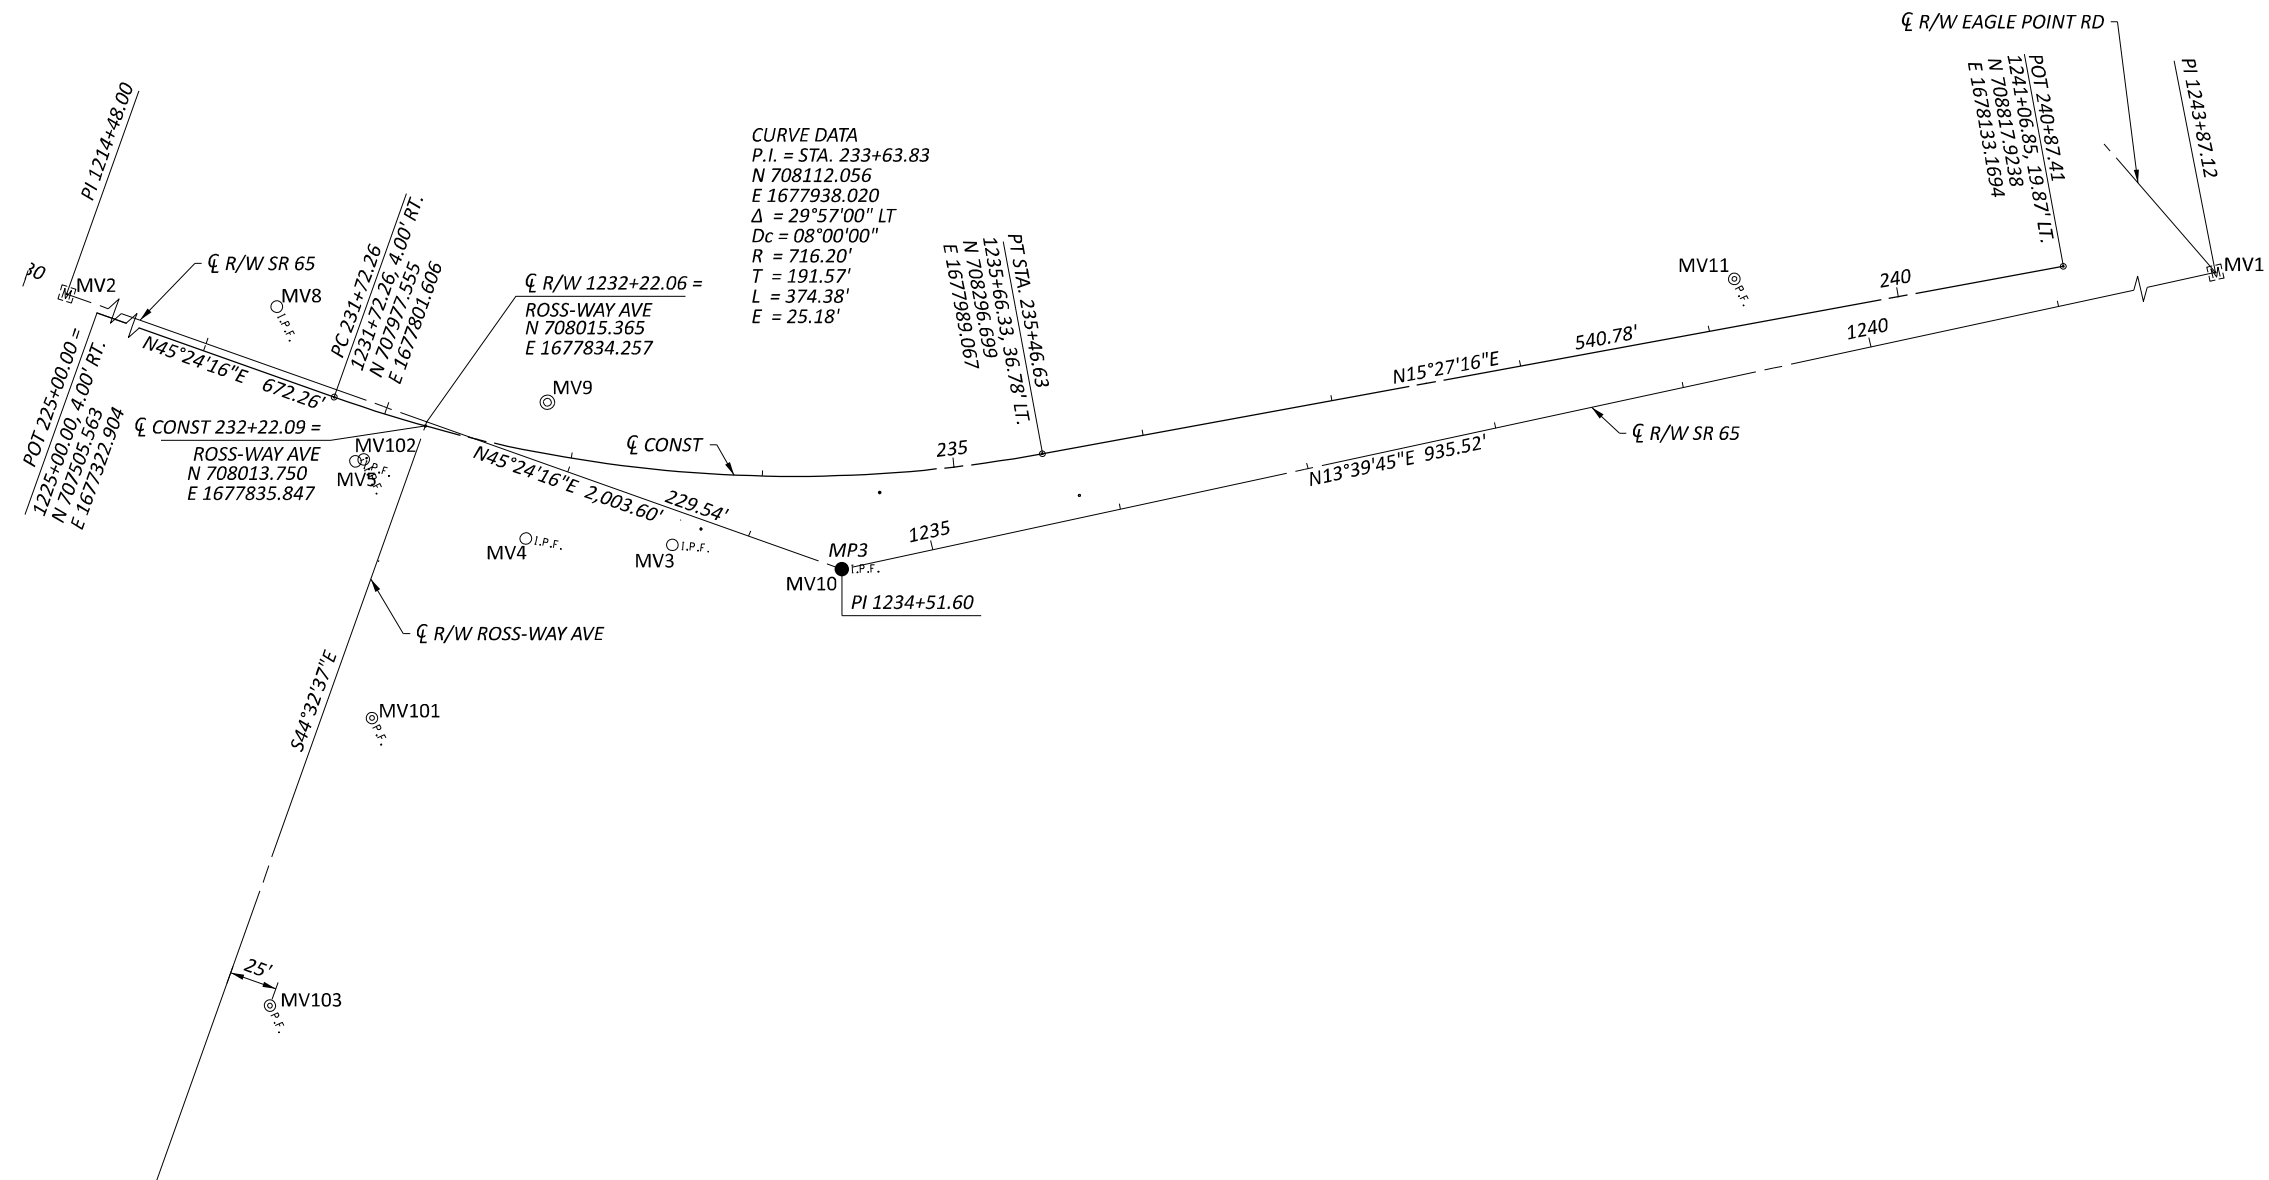

HORIZONTAL
SCALE IN FEET



A horizontal scale bar with alternating black and white segments. The segments are labeled with the numbers 50, 100, and 200, indicating the scale in feet.

CENTERLINE PLAT (3 OF 4)

ORIGINAL ON FILE WITH
WOOD COUNTY RECORDER'S OFFICE

INSTRUMENT NUMBER 202310402

SURVEYOR'S SEAL

SURVEY



DESIGN AGENCY



DESIGNER

SEA

REVIEWER

RJL 10/16/23

PROJECT ID

107711

107711	
SUBSET	TOTAL

SUBSET	TOTAL
RW.4	RW.15

W00-64-5.78 / W00-65-6.18/23.39

MODEL: 107711_RC003 [Sheet] PAPER SIZE: 17x11 (In.) DATE: 10/16/2024 TIME: 4:14:02 PM USER: SEA
 http://netratch-us-pw.bentley.com:netratch-us-pw-04/Documents/OhioDOT200-12914-21002/1077111400-Engineering/RW/Sheets/107711_RC000.dgn

W00-64-5.78 / W00-65-6.18/23.39

WOO-64-5.78/WOO-65-6.18/23.39

R.J. LUMBREZER, P.S. HAVE CONDUCTED A SURVEY OF THE EXISTING CONDITIONS FOR THE OHIO DEPARTMENT OF TRANSPORTATION BETWEEN NOVEMBER, 2021 AND JANUARY, 2022. THE RESULTS OF THAT SURVEY ARE CONTAINED HEREIN. SEE THE SURVEY PARAMETERS NOTE AFFIXED TO THESE PLANS FOR THE HORIZONTAL AND VERTICAL SURVEY PARAMETERS USED FOR THIS PROJECT. AS A PART OF THIS PROJECT, I HAVE REESTABLISHED THE LOCATIONS OF THE EXISTING BOUNDARY LINES, THE EXISTING CENTER LINE OF RIGHT OF WAY AND THE EXISTING RIGHT OF WAY LIMITS AS NECESSARY FOR THE PROPERTY TAKES CONTAINED HEREIN. AS A PART OF THIS PROJECT I HAVE ESTABLISHED THE PROPOSED BOUNDARY LINES, CALCULATED THE GROSS TAKE, PRESENT ROAD OCCUPIED (PRO), NET TAKE AND NET RESIDUE HEREIN. AS A PART OF THIS WORK, RIGHT OF WAY MONUMENTS WILL BE SET AT THE LOCATIONS SHOWN HEREIN PER THE MEMORANDUM OF UNDERSTANDING BETWEEN THE BOARD OF REGISTRATION FOR ENGINEERS AND SURVEYORS AND THE OHIO DEPARTMENT OF TRANSPORTATION DATED 9-22-2010. ALL OF MY WORK CONTAINED HEREIN WAS CONDUCTED IN ACCORDANCE WITH THE OHIO ADMINISTRATIVE CODE CHAPTER 4733-37 STANDARDS FOR BOUNDARY SURVEYS UNLESS SO NOTED. THE WORDS "I AND MY" AS USED HEREIN ARE TO MEAN THAT EITHER MYSELF OR SOMEONE WORKING UNDER MY DIRECT SUPERVISION.

ORIGINAL ON FILE WITH
WOOD COUNTY RECORDER'S OFFICE
INSTRUMENT NUMBER 202310402

SURVEYOR'S SEAL

BASIS FOR BEARINGS:

ALL BEARINGS SHOWN HEREON ARE FOR PROJECT USE ONLY AND ARE BASED ON THE OHIO STATE PLANE COORDINATE SYSTEM, NORTH ZONE, NAD 83 (2011). SAID COORDINATES ORIGINATED FROM GPS OBSERVATIONS OF SELECTED STATIONS IN THE OHIO DEPARTMENT OF TRANSPORTATION VIRTUAL REFERENCE STATION NETWORK. THE PORTION OF THE CENTERLINE OF SR 64-5.75 HAVING A BEARING OF N 27°48'29" W, IS DESIGNATED THE "BASIS OF BEARING" FOR THE 05.75 SURVEY, THE PORTION OF THE CENTERLINE OF SR-65-6.18 HAVING A BEARING OF N 75°32'02" E, IS DESIGNATED THE "BASIS OF BEARING" FOR THE 06.18 SURVEY, AND THE PORTION OF THE CENTERLINE OF SR 65-23.39 HAVING A BEARING OF N 45°24'16" E, IS DESIGNATED THE "BASIS OF BEARING" FOR THE 23.39 SURVEY.

NOTES:

THE EXISTING RIGHT OF WAY WIDTH AND LOCATION OF SR 64 AND SR 65 WERE DETERMINED FROM THE OHIO DEPARTMENT OF TRANSPORTATION RIGHT OF WAY PLANS TITLED "BOWLING GREEN-WATERVILLE ROAD ICH NO 283 SECTION C" DATED 1923, "WOO-64-6.38/10.06" DATED 1988, "TOLEDO GRAND RAPIDS ROAD ICH NO 53 SECTIONS A, D & E" DATED 1923, "WOO-65-5.90, PID 19287" DATED 2002, "TOLEDO GRAND RAPIDS ROAD ICH NO 53 SECTION E" DATED 1923 "TOLEDO GRAND RAPIDS ROAD ICH NO 53 SECTIONS C & B" DATED 1937 AND "SR 65 OVER GRASSY CREEK" DATED 1982 ON FILE AT THE DISTRICT 2 OFFICE IN BOWLING GREEN, OHIO.

THE PROPOSED RIGHT OF WAY SHALL BE REFERENCED FROM THE
CENTERLINE OF RIGHT OF WAY OF SR 64 OR SR 65.

HORIZONTAL POSITIONING

USE THE POSITIONING METHODS AND MONUMENT TYPE USED IN THE ORIGINAL SURVEY TO RESTORE ALL MONUMENTS RELATED TO PRIMARY PROJECT CONTROL THAT ARE DAMAGED OR DESTROYED BY CONSTRUCTION ACTIVITIES. RESTORE THE DAMAGED OR DESTROYED MONUMENTS IN ACCORDANCE WITH CMS 623.

NOTES -

NEGATIVE (-) OFFSET VALUES ARE TO THE LEFT SIDE OF THE REFERENCED C

ALL COORDINATES ARE GRID COORDINATES AND ARE BASED ON THE OHIO STATE PLANE COORDINATES SYSTEM NORTH ZONE ON NAD 83 2011 DATUM.

CHANGES OR ALTERATIONS TO THE LOCATION OF ANY MONUMENTS SHOWN IN THIS TABLE, REQUIRE PRIOR APPROVAL FROM THE DISTRICT REAL ESTATE ADMINISTRATOR OF THE OHIO DEPARTMENT OF TRANSPORTATION. IN THE EVENT THAT CHANGES OR ALTERATIONS ARE APPROVED, A REVISED CENTERLINE PLAT WITH THE NEW LOCATIONS SHALL BE RECORDED IN THE APPLICABLE COUNTY RECORDS AND THE OHIO DEPARTMENT OF TRANSPORTATION. SPECIFICATIONS FOR MONUMENT ASSEMBLIES, REFERENCE MONUMENTS AND RIGHT OF WAY MONUMENTS ARE SHOWN ON STANDARD CONSTRUCTION DRAWING RM-1.1.

SETTING OF ALL MONUMENTS SHALL BE PERFORMED AND CERTIFIED BY A SURVEYOR REGISTERED IN THE STATE OF OHIO. THE MONUMENT ASSEMBLIES AND REFERENCE MONUMENTS WILL BE INSTALLED BY THE CONTRACTOR AT THE TIME OF CONSTRUCTION. THE IRON PIN AND CAP (WHEN REQUIRED) ARE TO BE INSTALLED BY THE CONTRACTOR'S SURVEYOR.

SEE SHEETS 1-3 FOR PLAN VIEW MONUMENTATION.

R.J. LUMBREZER, P.S. HAVE CONDUCTED A SURVEY OF THE EXISTING CONDITIONS FOR THE OHIO DEPARTMENT OF TRANSPORTATION BETWEEN NOVEMBER, 2021 AND JANUARY, 2022. THE RESULTS OF THAT SURVEY ARE CONTAINED HEREIN. SEE THE SURVEY PARAMETERS NOTE AFFIXED TO THESE PLANS FOR THE HORIZONTAL AND VERTICAL SURVEY PARAMETERS USED FOR THIS PROJECT. AS A PART OF THIS PROJECT, I HAVE REESTABLISHED THE LOCATIONS OF THE EXISTING BOUNDARY LINES, THE EXISTING CENTER LINE OF RIGHT OF WAY AND THE EXISTING RIGHT OF WAY LIMITS AS NECESSARY FOR THE PROPERTY TAKES CONTAINED HEREIN. AS A PART OF THIS PROJECT I HAVE ESTABLISHED THE PROPOSED BOUNDARY LINES, CALCULATED THE GROSS TAKE, PRESENT ROAD OCCUPIED (PRO), NET TAKE AND NET RESIDUE HEREIN. AS A PART OF THIS WORK, RIGHT OF WAY MONUMENTS WILL BE SET AT THE LOCATIONS SHOWN HEREIN PER THE MEMORANDUM OF UNDERSTANDING BETWEEN THE BOARD OF REGISTRATION FOR ENGINEERS AND SURVEYORS AND THE OHIO DEPARTMENT OF TRANSPORTATION DATED 9-22-2010. ALL OF MY WORK CONTAINED HEREIN WAS CONDUCTED IN ACCORDANCE WITH THE OHIO ADMINISTRATIVE CODE CHAPTER 4733-37 STANDARDS FOR BOUNDARY SURVEYS UNLESS SO NOTED. THE WORDS "I AND MY" AS USED HEREIN ARE TO MEAN THAT EITHER MYSELF OR SOMEONE WORKING UNDER MY DIRECT SUPERVISION.



MODEL: 107711_RC004 [Sheet] PAPER SIZE: 17x11 (in.) DATE: 10/16/2024 TIME: 4:14:03 PM USER: SEA
www.tetratech-us-pw.04/Documents/0167200-12314-21002107711400-Engineering/RW/Sheets/107711_RC000.dgn

DESIGN AGENCY



DESIGNER

SEA

REVIEWER

PROJECT ID

107711

SUBSET	TOTAL
--------	-------

RW.5 | RW.15

WOOD COUNTY
PLAIN TOWNSHIP
NE 1/4 SECTION 10, T-5-N, R-10-E
NW 1/4 SECTION 11, T-5-N, R-10-E




OWNERSHIP LIST

- 1
- LESLIE H. SOUTHWICK
R62-510-100000001000
R63-510-1100000025000
R62-510-020000007000
R62-510-030001015000
- 2
- CHRISTOPHER J. PRUSS
R62-510-100000002001
- 3
- DOUGLAS R. LEGALLY AND MARILYN SUE RIEWALDT
R63-510-110000024000
- 4
- JAMES D. BSTDORFF, TRUSTEE
R62-510-100000005000
R62-510-100000022000
- 5
- BECKY A. MICHALUK
R63-510-110000026000

NOTE-
OWNERSHIPS 6-9 AND 16-19 NOT USED.

EASEMENT LIST

- A
- 3' EDISON ESMT
DV 238 PG 440
- B
- 33' NORTHERN OHIO TELE ESMT
DV 477 PG 859
- C
- 16.5 WATERLINE ESMT
MAUMEE RIVER WATER SUPPLY PLANS
DATED 1949
- D
- 3' EDISON ESMT
DV 236 PG 295
- E
- SUBURBAN FUEL GAS
DV 413 PG 616 (NO WIDTH GIVEN)
- F
- 33' NORTHERN OHIO TELE ESMT
DV 478 PG 406
- G
- INGRESS/EGRESS ESMT
DV 676 PG 539
- H
- TOLEDO EDISON &
AMERICAN TRANSMISSION SYSTEMS
IN 202213042

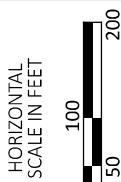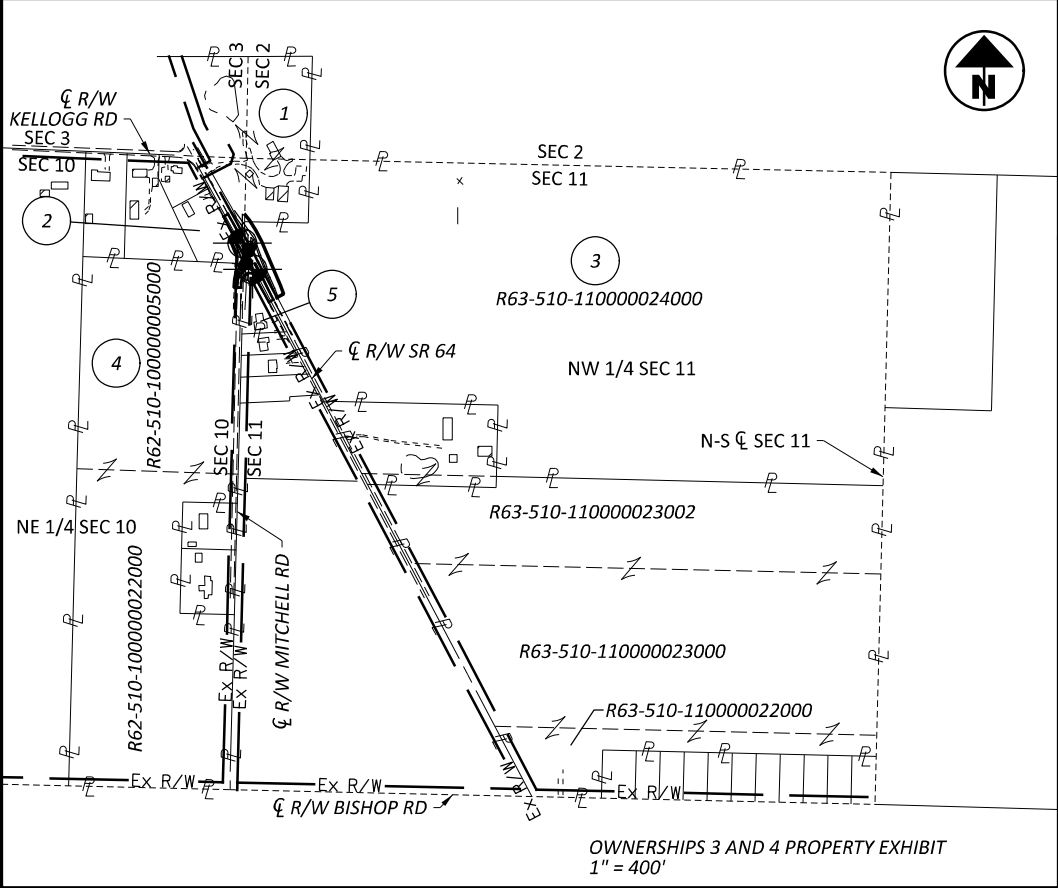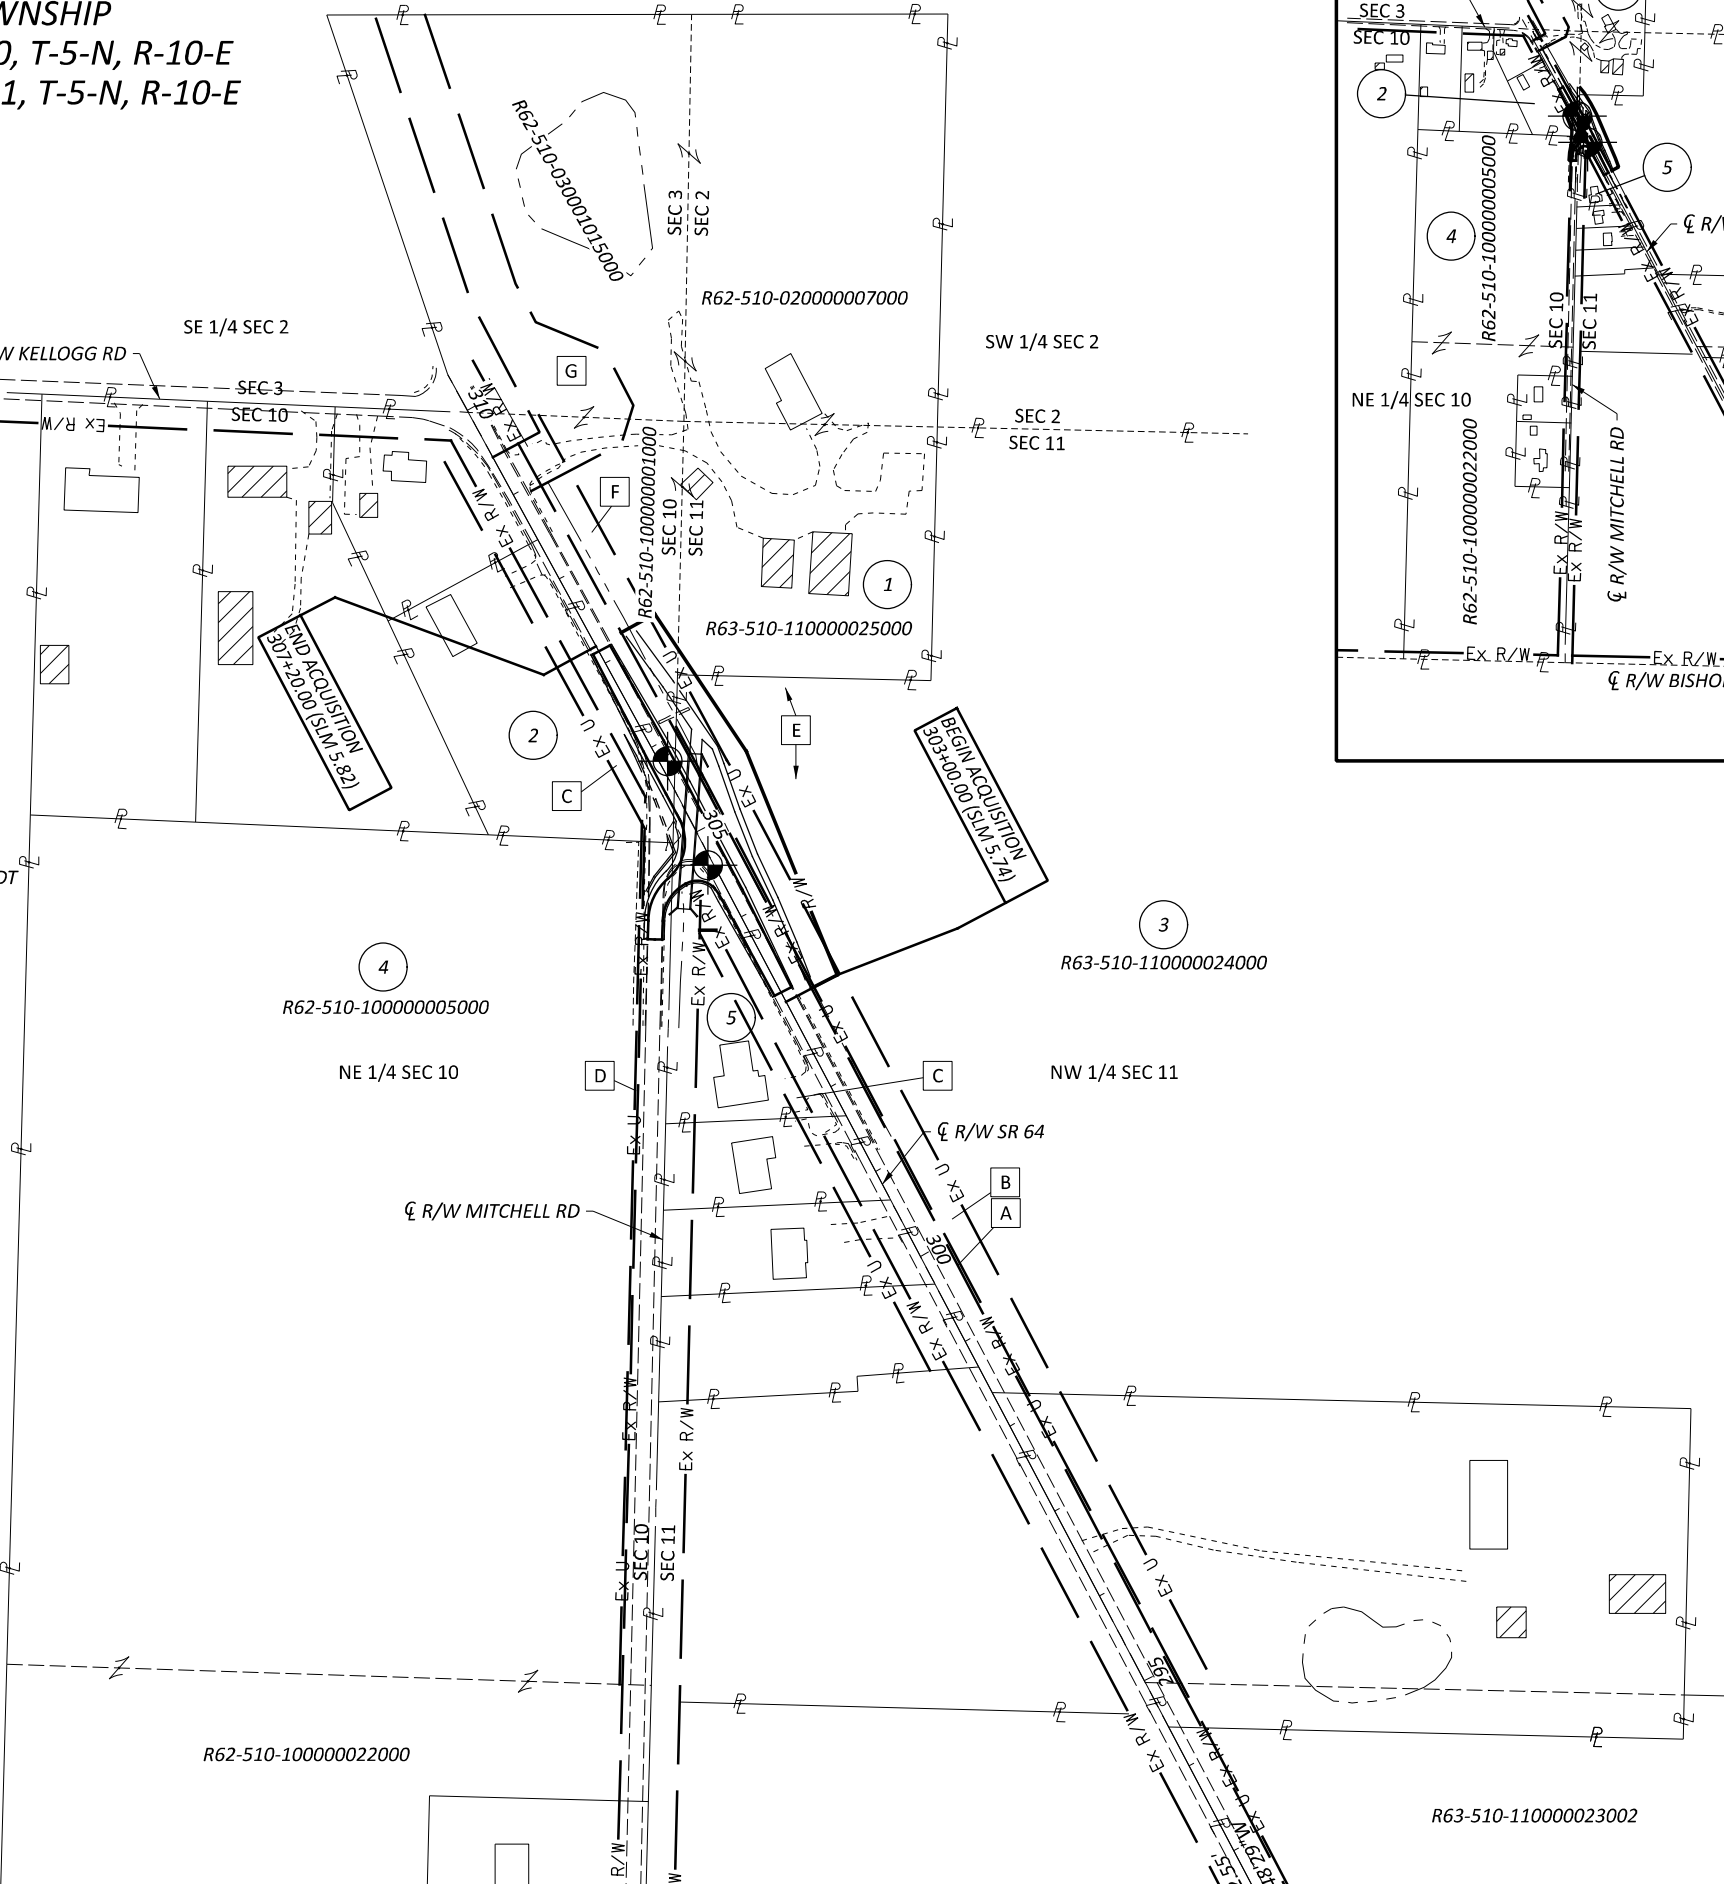

SEA	10/16/24	UPDATED SHEET BORDER
REV. BY	DATE	DESCRIPTION
DATE COMPLETED	10/16/2023	

DESIGN AGENCY



DESIGNER

SEA

REVIEWER

RJL 10/16/23

PROJECT ID

107711

SUBSET TOTAL

RW.6 RW.15

OWNERSHIP LIST

- 10

THE PARK COMMISSION OF WOOD COUNTY, OHIO
V72-609-250301017000
V72-609-250301016000
- 11

WILLIAMSBURG ON THE RIVER
HOMEOWNERS ASSOCIATION
V72-609-250301024000
V72-609-360104022001
- 12

THE TRUSTEES OF THE OTSEGO CEMETERY ASSOCIATION
V72-609-250301021000
V72-609-360102002000
V72-609-360102003000
- 13

WOOD COUNTY REGIONAL WATER & SEWER DISTRICT
V72-609-250301022000
- 14

THOMAS G. ANDRESHAK & ANGELA M. ANDRESHAK
V72-609-250301023000
V72-609-250302001000
V72-609-360102004000
- 15

THOMAS A. MATUSZAK, EXECUTOR OF
THE ESTATE OF STEPHANIE A. MATUSZAK
V72-609-250301015000

NOTE-
OWNERSHIPS 6-9 AND 16-19 NOT USED.

EASEMENT LIST

- A

NORTHERN OHIO TELEPHONE
DV 464 PG 699
- B

TOLEDO EDISON ESMT
DV 237 PG 51
(NO WIDTH FOLLOWS POLE LINE)
- C

TOLEDO EDISON ESMT
DV 237 PG 53
(NO WIDTH FOLLOWS SR 65)
- D


EDISON ESMT
DV 298 PG 590
(BLANKET EAST SIDE OF PROPERTY)
- E

16' NORTHERN OHIO TELEPHONE
DV 507 PG 206
- F

10' EDISON ESMT
DV 669 PG 561
- G

SHETLAND HILLS CORPORATION ESMT
PER DB 581 PG 936
W 25 OF S 51
(NO PURPOSE LISTED)

WOOD COUNTY
WASHINGTON TOWNSHIP
SW 1/4 SECTION 25, T-6-N, R-9-E
NW 1/4 SECTION 36, T-6-N, R-9-E

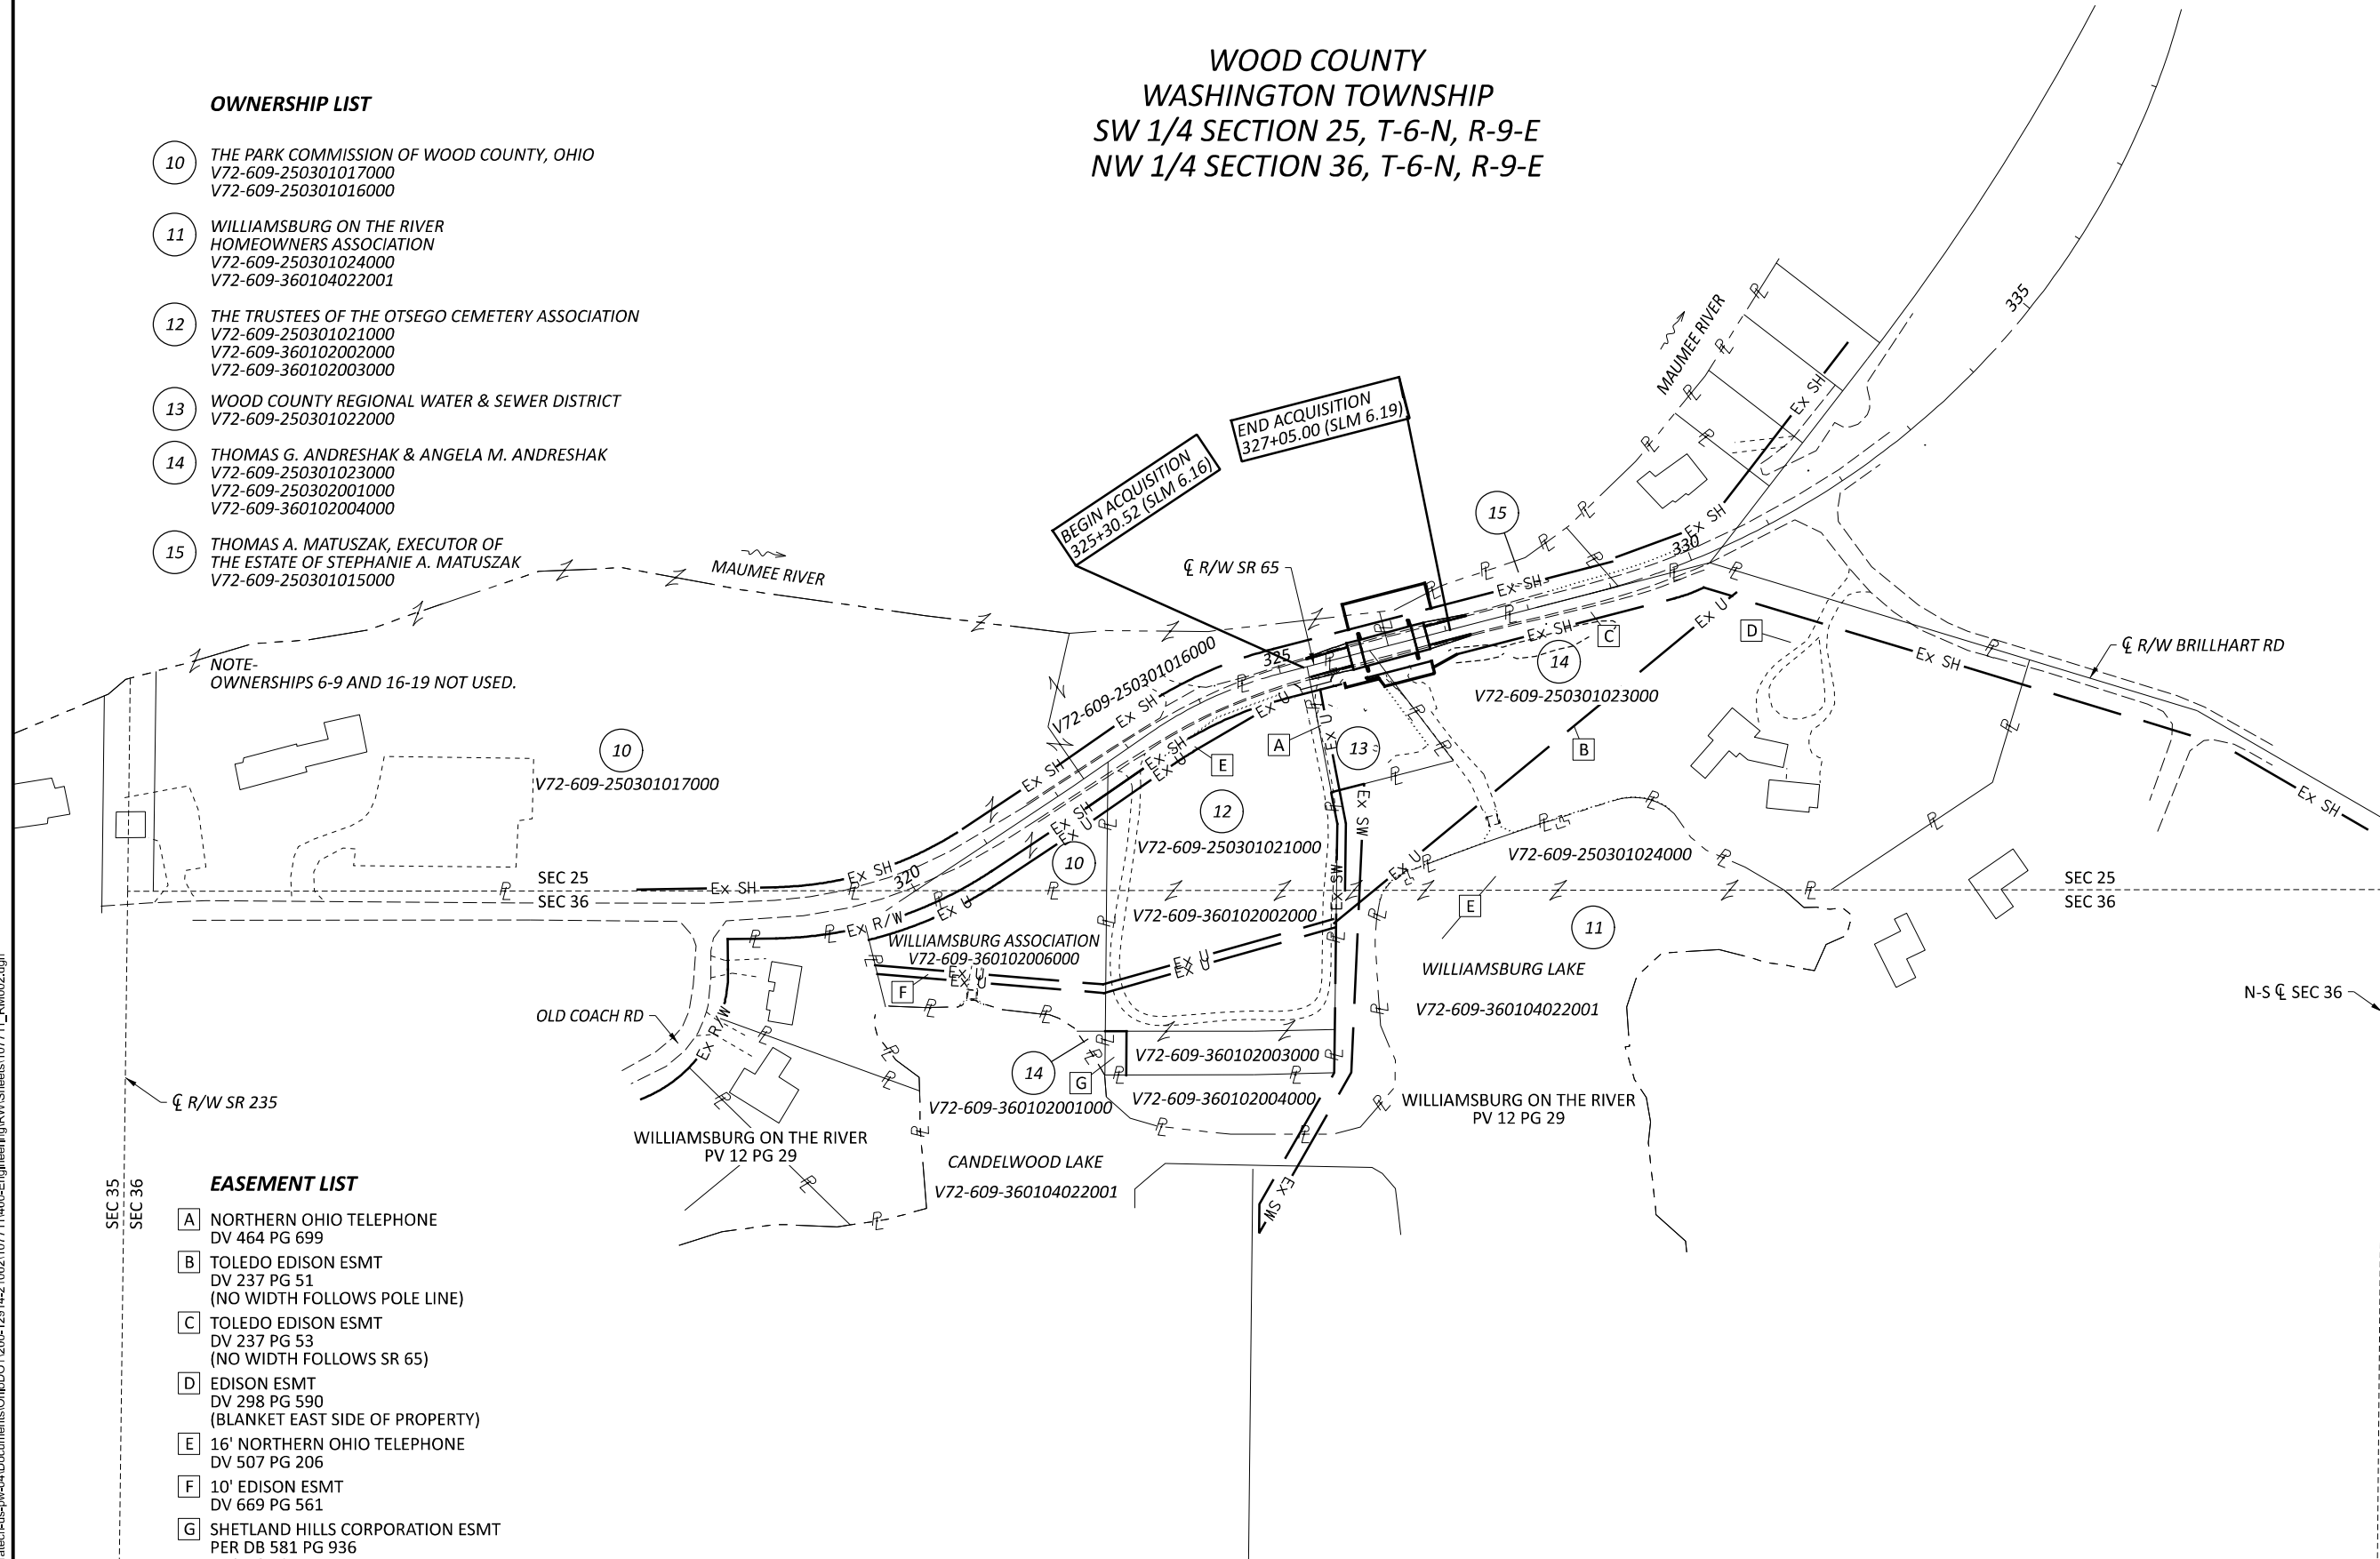

SEA	10/16/24	UPDATED SHEET BORDER
SEA	07/30/24	UPDATED OWNERSHIP 15
REV. BY	DATE	DESCRIPTION
DATE COMPLETED 10/16/2023		

OWNERSHIP LIST

- 20

BRIAN BRANDVOLD AND BETHANY BRANDVOLD
T68-300-800409004000
T68-300-800409003000
- 21

EMRO MARKETING COMPANY
T68-300-800414020000, T68-300-800414021000
- 22

SAKONH KHEMMARATH AND
ERIC SATRY SAYARATH
T68-300-800409002000, T68-300-800409001000
- 23

JORDAN MICHAEL TERSIGNI LLC
T68-300-800414018000, T68-300-800414019000,
T68-300-800414022000
- 24


ROBERT A. SCHMIDT AND LINDA A. SCHMIDT
T68-300-800408001201
- 25

CITY OF ROSSFORD, OHIO
T68-300-800414017000
- 26

C & J BUSINESS ENTERPRISES LLP
T68-300-800414016000

NOTE-
OWNERSHIPS 6-9 AND 16-19 NOT USED.

WOOD COUNTY
CITY OF ROSSFORD
RIVER TRACTS 80 & 81, T-3, USR

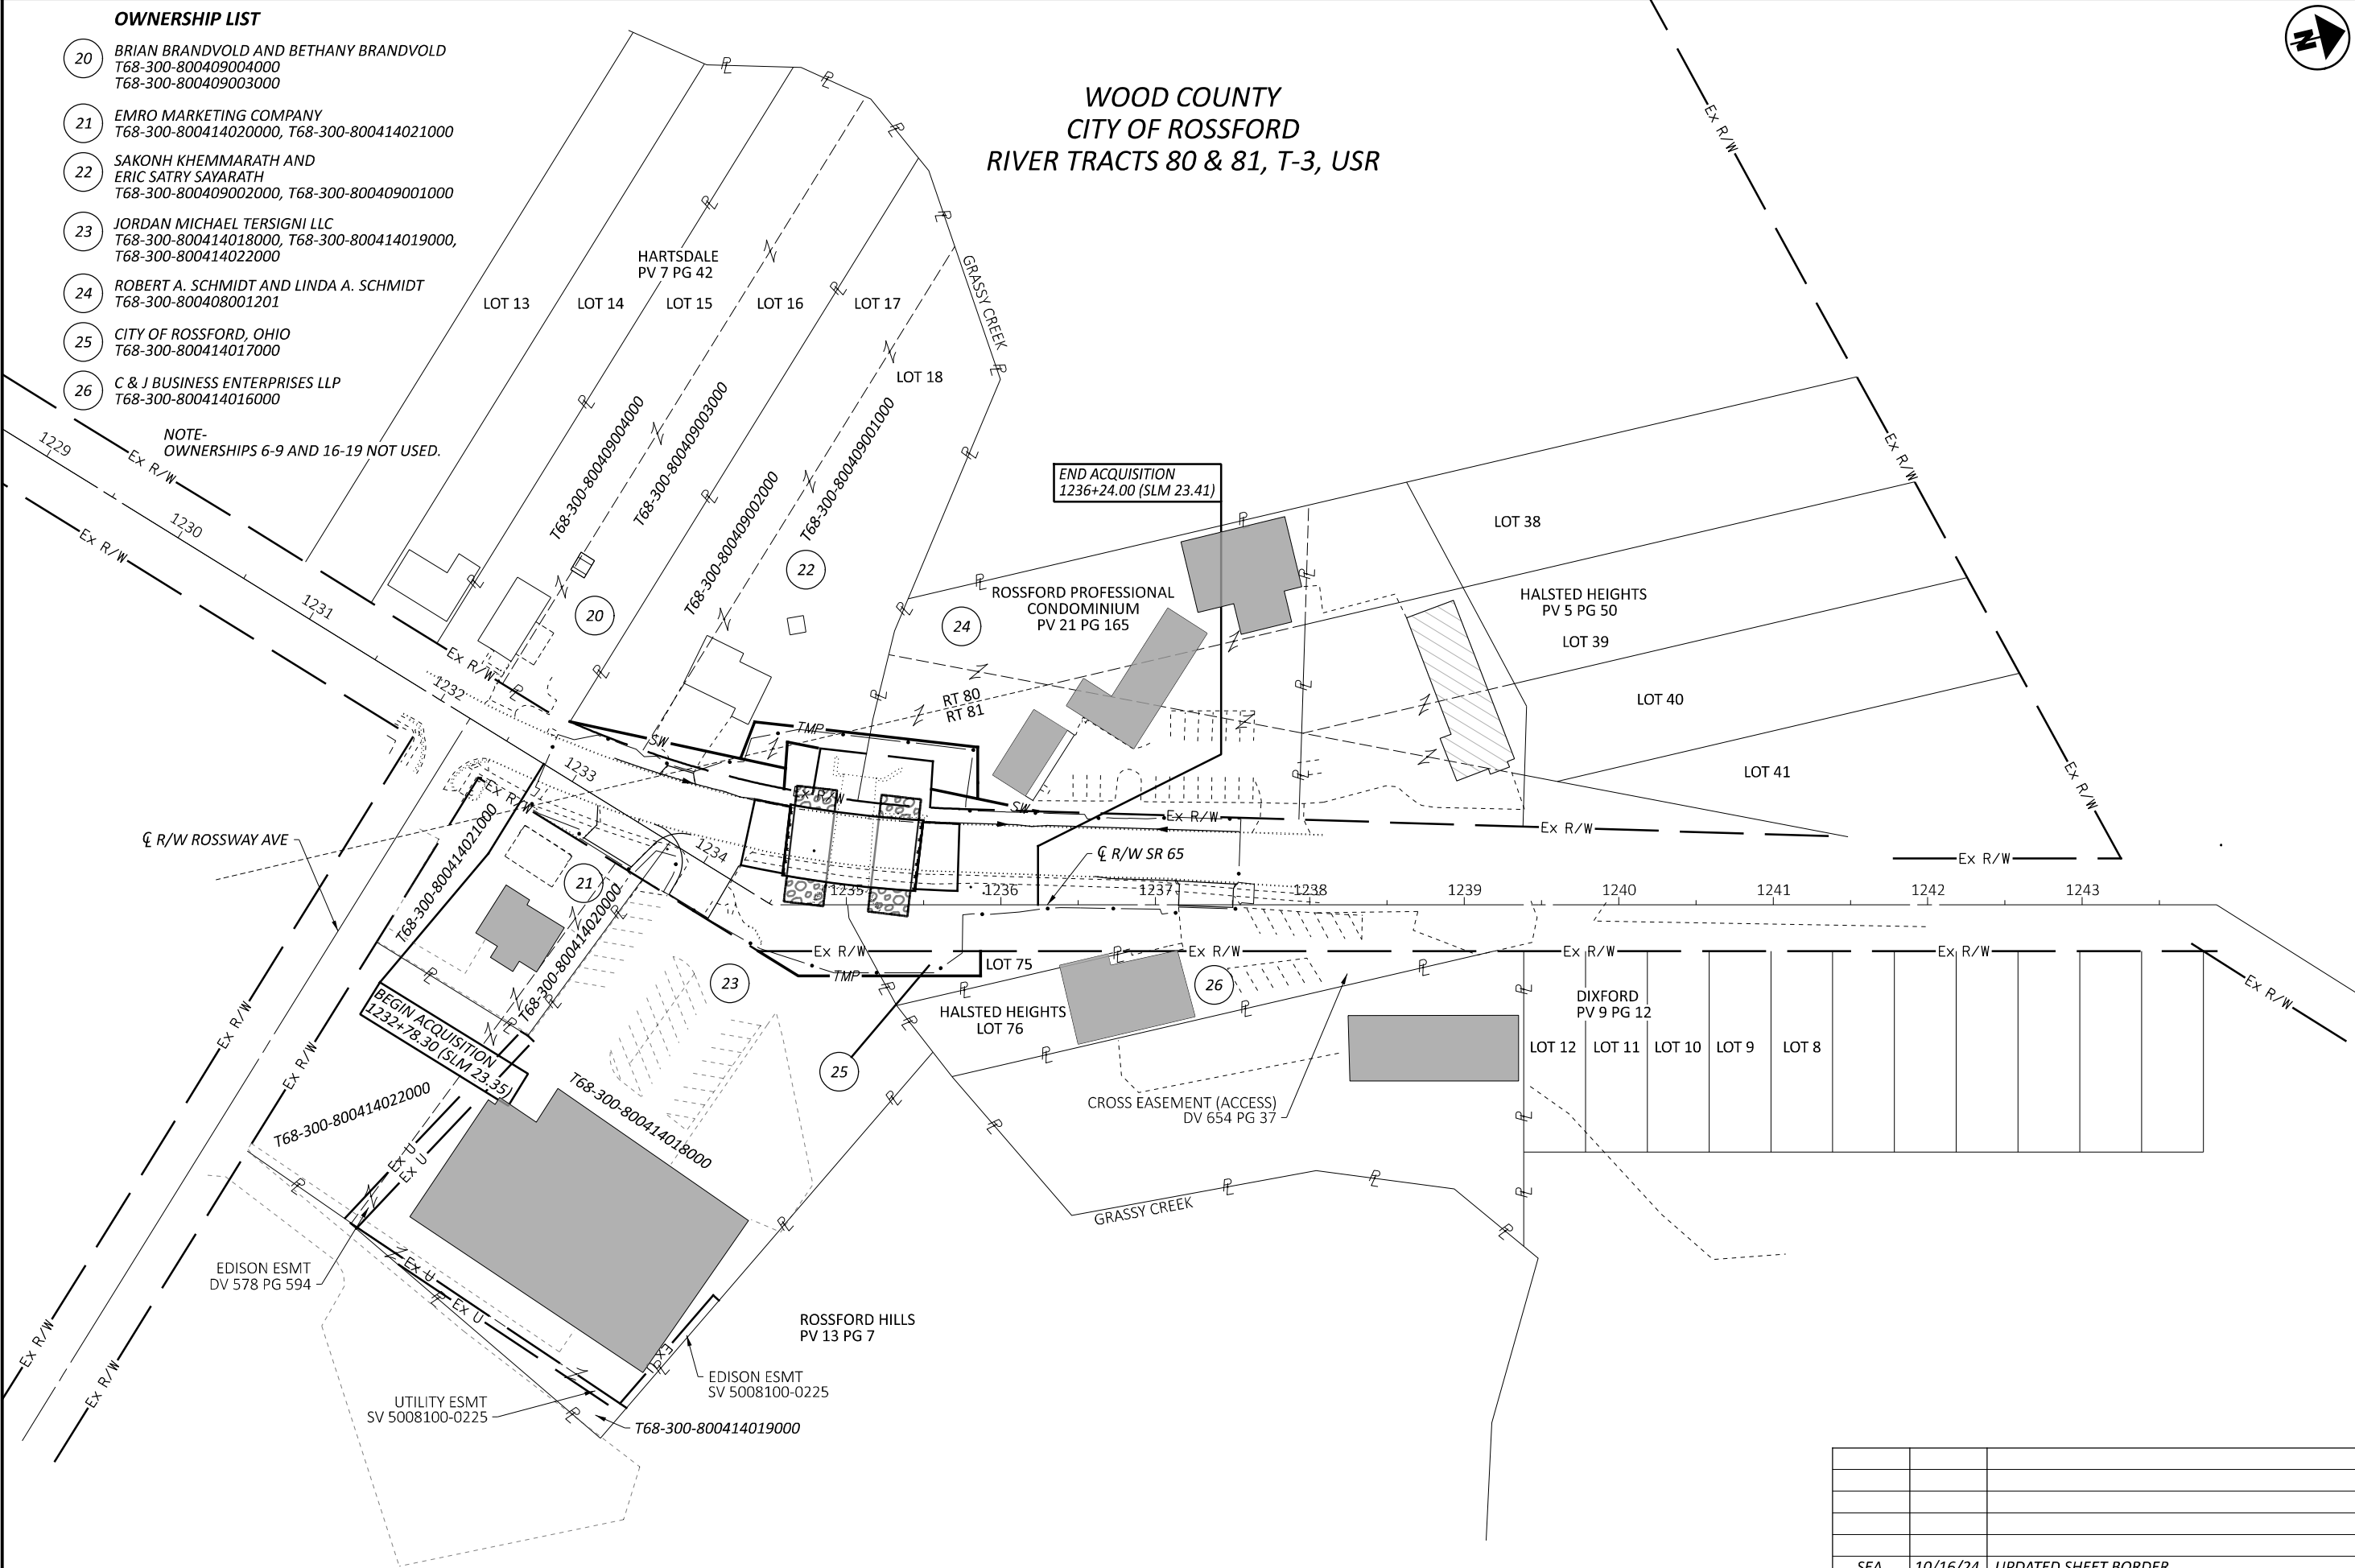

PROPERTY MAP (3 OF 3)

DESIGN AGENCY



DESIGNER

SEA

REVIEWER

RJL 10/16/23

PROJECT ID

107711

SUBSET TOTAL

RW.8 RW.15

SEA	10/16/24	UPDATED SHEET BORDER
REV. BY	DATE	DESCRIPTION
DATE COMPLETED	10/16/2023	

WOO-64-5.78 / WOO-65-6.18/23.39

MODEL: 107711_RS001 PAPER SIZE: 17x11 (in.) DATE: 10/16/2024 TIME: 4:15:35 PM USER: SEA
pw:\tetratrch-us-pw-bentley.com\tetratrch-us-pw-04\Documents\OhioDOT\200-12914-21002\107711\400-Engineering\RW\Sheets\107711_RS001.dgn

TOTAL NUMBER OF :
10 OWNERSHIPS 0 TOTAL TAKES
17 PARCELS 0 OWNERSHIPS W/ STRUCTURES INVOLVED

ALL AREAS IN ACRES
NET TAKE = GROSS TAKE - PRO IN TAKE
NET RESIDUE = RECORD AREA - TOTAL PRO - NET TAKE

GRANTEE:
ALL RIGHT OF WAY ACQUIRED IN THE NAME OF
THE STATE OF OHIO DEPARTMENT OF TRANSPORTATION
UNLESS OTHERWISE SHOWN.

PARCEL NO.	OWNER	SHEET NO.	OWNERS RECORD		AUDITOR'S PARCEL	RECORD AREA	TOTAL P.R.O.	GROSS TAKE	P.R.O. IN TAKE	NET TAKE	STRUC-TURE	NET RESIDUE		TYPE FUND	REMARKS
			BOOK	PAGE								LEFT	RIGHT		
	SR-64-5.78														
1-WD	LESLIE H. SOUTHWICK	6, 11	IN 202308404		R62-510-100000001000 R63-510-110000025000 R62-510-030001015000 R62-510-020000007000 TOTALS	1.020 1.600 2.940 2.610 8.170	0.250 0.000 0.310 0.000 0.560	0.179 0.006 0.000 0.000 0.185	0.100 0.000 0.000 0.000 0.100	0.079 0.006 0.000 0.000 0.085		0.691 1.594 2.630 2.610 7.525			WOOD BRIDGE*, 2 TREES SEE EASEMENT OVERLAP TABLE ON SHEET 11 INST. 202407779 08/07/24
2	CHRISTOPHER J. PRUSS	6, 11	OR 3292	398	R62-510-100000002001	1.260	0.240	0.000	0.000	0.000					NO R/W REQUIRED
3-WD	DOUGLAS R. LEGALLY & MARILYN SUE RIEWALDT	6, 11	OR 3234	344	R63-510-110000024000	69.020	0.550	0.534	0.188	0.346					WOOD BRIDGE*, FIELD TILE SEE EASEMENT OVERLAP TABLE ON SHEET 11 INST. 202406260 06/27/24
4	JAMES D. BOSTDORFF, TRUSTEE	6, 11	IN 202305241		R62-510-100000005000 R62-510-100000027000 TOTALS	13.500 17.520 31.020	0.600 1.040 1.640	0.000 0.000 0.000	0.000 0.000 0.000	0.000 0.000 0.000		29.380			NO R/W REQUIRED
5-WD	BECKY A. MICHALUK	6, 11	OR 3945	320	R63-510-110000026000	0.750	0.270	0.130	0.124	0.006		0.474			5" STL POST* INST. 202408755 08/30/24
6-9	NOT USED														
	SR-65-6.18														
10-WD	THE PARK COMMISSION OF WOOD COUNTY, OHIO	7, 12-13	240	544	V72-609-250301016000 V72-609-250301017000 TOTALS	1.330 10.750 12.080	0.160 1.040 1.200	0.079 0.000 0.079	0.028 0.000 0.028	0.051 0.000 0.051		1.119 9.710 10.829		80% FEDERAL 20% STATE	0.034 ACRE WITHIN THE MAUMEE RIVER BED Case No. 2024CV0681 11/14/24
11	WILLIAMSBURG ON THE RIVER HOMEOWNERS ASSOCIATION	7, 12-13			V72-609-250301024000 V72-609-360104022001	0.930 5.830	0.000 0.000	0.000 0.000	0.000 0.000	0.000 0.000					NO R/W REQUIRED
12	THE TRUSTEES OF THE OTSEGO CEMETERY ASSOCIATION	7, 12-13	581	936	V72-609-250301021000 V72-609-360102002000 V72-609-360102003000	1.240 1.000 0.310	0.190 0.000 0.000	0.000 0.000 0.000	0.000 0.000 0.000	0.000 0.000 0.000					
13-WD	WOOD COUNTY REGIONAL WATER AND SEWER DISTRICT	7, 12-13	683	928	V72-609-250301022000	0.380	0.050	0.062	0.050	0.012		0.318			2 TREES* INST. 202409425 09/16/24
13-T		7, 12-13						0.004	0.000	0.004					TO CONSTRUCT A BRIDGE AND GRADING SEE EASEMENT OVERLAP TABLE ON SHEETS 13 INST. 202406740 07/12/24
14-WD	THOMAS G. ANDRESHAK AND ANGELA M. ANDRESHAK	7, 12-13	OR 2065	1048	V72-609-250301023000 V72-609-360102004000 V72-609-360102001000 TOTALS	5.000 0.940 0.010 5.950	0.520 0.000 0.000 0.520	0.060 0.000 0.000 0.060	0.042 0.000 0.000 0.042	0.018 0.000 0.000 0.018		4.462 0.940 0.010 5.412			3 TREES (1*), LANDSCAPE MOUND*, 4" IRRIGATION PIPE* INST. 202407780 08/07/24
14-T		7, 12-13			V72-609-250301023000			0.003	0.000	0.003					TO CONSTRUCT A BRIDGE AND GRADING INST. 202407781 08/07/24
15-WD	THOMAS A. MATUSZAK, EXECUTOR OF THE ESTATE OF STEPHANIE A. MATUSZAK	7, 12-13	IN 202406806		V72-609-250301015000	0.490	0.170	0.058	0.041	0.017		0.303			2 TREES - EXISTING ACCESS IS RESTRICTED BY GUARDRAIL Case No. 2024CV0713 12/02/24
16-19	NOT USED														

NOTES:

ALL TEMPORARY PARCELS TO
BE OF 24 MONTH DURATION.

UNDER NO CIRCUMSTANCES ARE TEMPORARY
EASEMENTS TO BE USED FOR STORAGE OF
MATERIAL OR EQUIPMENT BY THE CONTRACTOR
UNLESS NOTED OTHERWISE.

TYPES OF TITLE LEGEND

WD = WARRANTY DEED
T = TEMPORARY EASEMENT

* DENOTES RIGHT OF WAY ENCROACHMENT

SEA	10/16/24	UPDATED SHEET BORDER	DESIGNER	SEA
SEA	7/30/24	UPDATED OWNERSHIP 15 & REMOVED TREE, FENCE AND SATELLITE DISH ENCROACHMENT FROM 5-WD	REVIEWER	RJL 10/16/23
SEA	5/23/24	ADDED FIELD TILE TO REMARKS FOR 3-WD	PROJECT ID	107711
REV. BY	DATE	DESCRIPTION	SUBSET	TOTAL
FIELD REVIEW BY	GSL	DATE: 09/21/23	RW.9	RW.15
OWNERSHIP VERIFIED BY	SEA	DATE: 10/15/23		
DATE COMPLETED	10/16/2023			

DESIGN AGENCY



DESIGNER
SEA
REVIEWER
RJL 10/16/23
PROJECT ID
107711
SUBSET
RW.9
TOTAL
RW.15

FEDERAL JOB NO: E210(245)
STATE JOB NO: 428203
SUMMARY OF ADDITIONAL RIGHT OF WAY (PARCELS 1 - 19)

W00-64-5.78 / W00-65-6.18/23.39

MODEL: 107711_RS002 PAPER SIZE: 17x11 (in.) DATE: 10/16/2024 TIME: 4:15:46 PM USER: SEA
pw:\tetrach-us-pw.bentley.com\tetrach-us-pw-04\Documents\OhioDOT\200-12914-21002\107711\400-Engineering\RW\Sheets\107711_RS001.dgn

ALL AREAS IN ACRES
NET TAKE = GROSS TAKE - PRO IN TAKE
NET RESIDUE = RECORD AREA - TOTAL PRO - NET TAKE

GRANTEE:
ALL RIGHT OF WAY ACQUIRED IN THE NAME OF
THE STATE OF OHIO DEPARTMENT OF TRANSPORTATION
UNLESS OTHERWISE SHOWN.

PARCEL NO.	OWNER	SHEET NO.	OWNERS RECORD		AUDITOR'S PARCEL	RECORD AREA	TOTAL P.R.O.	GROSS TAKE	P.R.O. IN TAKE	NET TAKE	STRUC-TURE	NET RESIDUE		TYPE FUND	REMARKS
			BOOK	PAGE								LEFT	RIGHT		
	SR-65-23.39														
20	BRIAN BRANDVOLD AND BETHANY BRANDVOLD	8, 14-15	OR 3317	1083	T68-300-800409004000 T68-300-800409003000	0.491 0.486	0.000 0.000	0.000 0.000	0.000 0.000	0.000 0.000					NO R/W REQUIRED - PARKING SPOT*
21	EMRO MARKETING COMPANY	8, 14-15	637	155	T68-300-800414021000 T68-300-800414020000	0.313 0.058	0.000 0.000	0.000 0.000	0.000 0.000	0.000 0.000					NO R/W REQUIRED - 4 SHRUBS*, SIGN*, CURB*
22-WD	SAKONH KHEMMARATH AND ERIC SATRY SAYARATH	8, 14-15	IN 202307231		T68-300-800409001000 T68-300-800409002000 TOTALS	0.744 (C) 0.448 1.192	0.021 0.000 0.021	0.035 0.000 0.035	0.021 0.000 0.021	0.014 0.000 0.014		0.709 0.448 1.157			TREE INST. 202409567 09/19/24
22-SWV		8, 14-15			T68-300-800409001000 T68-300-800409002000 TOTALS			0.025 0.005 0.030	0.000 0.000 0.000	0.025 0.005 0.030					LANDSCAPE STONES*, 6" POST* INST. 202409568 09/19/24 TO BE ACQUIRED IN THE NAME OF THE CITY OF ROSSFORD
22-T		8, 14-15			T68-300-800409001000			0.030	0.000	0.030					TO CONSTRUCT A BRIDGE AND GRADING - 2 TREES INST. 202409569 09/19/24
23-T	JORDAN MICHAEL TERSIGNI, LLC	8, 14-15	OR 3609	849	T68-300-800414018000 T68-300-800414019000 T68-300-800414022000	1.800 0.059 0.257	0.097 (C) 0.000 0.000	0.023 0.000 0.000	0.000 0.000 0.000	0.023 0.000 0.000					4FT OF FENCE & GUARDRAIL* INST. 202407304 07/25/24 TO CONSTRUCT A BRIDGE & GRADING SIGN*, CURB*, PRIVATE DRAINAGE*, FENCE*, GUARDRAIL*
24-WD	ROBERT A. SCHMIDT AND LINDA A. SCHMIDT	8, 14-15	602	660	T68-300-800408001201 T68-300-800408002000 TOTALS	1.051 (C) 0.146 (C) 1.197	0.032 0.000 0.032	0.032 0.000 0.032	0.032 0.000 0.032	0.000 0.000 0.000				80% FEDERAL 20% STATE	PORTION OF TREE LINE, 6 TREES (5*), STUMP INST. 202406411 07/02/24
24-SWV					T68-300-800408001201			0.010	0.000	0.010					TO BE ACQUIRED IN THE NAME OF THE CITY OF ROSSFORD INST. 202406412 07/02/24
24-T		8, 14-15			T68-300-800408001201			0.033	0.000	0.033					TO CONSTRUCT A BRIDGE AND GRADING INST. 202406413 07/02/24
25-T	CITY OF ROSSFORD, OHIO	8, 14-15	CT CASE 2009LF0068		T68-300-800414017000	0.069 (C)	0.000	0.025	0.000	0.025					TO CONSTRUCT A BRIDGE AND GRADING - 2 TREES* & PORTION OF TREE/BRUSHLINE PARCEL HAS NO KNOW ACCESS POINT + CT CASE 2009LF0068 IS A FORCLOSURE/FORFEITED LAND - PREVIOUS OWNER WAS STEVEN J. SWARTZ BY DV 715 PG 775 (DATED 1996) INST. 202404955 05/21/24
26	C & J BUSINESS ENTERPRISES, LLP	8, 16-17	OR 3813	1004	T68-300-800414016000	0.419	0.000	0.000	0.000	0.000					NO R/W REQUIRED RAMP* & HANDRAIL* PARKING LOT & STALLS* 2 WOOD POSTS*, STEEL POST*

NOTES:
ALL TEMPORARY PARCELS TO
BE OF 24 MONTH DURATION.

UNDER NO CIRCUMSTANCES ARE TEMPORARY
EASEMENTS TO BE USED FOR STORAGE OF
MATERIAL OR EQUIPMENT BY THE CONTRACTOR
UNLESS NOTED OTHERWISE.

TYPES OF TITLE LEGEND
WD = WARRANTY DEED
SWV = SEWER EASEMENT (TO BE ACQUIRED IN THE NAME OF THE CITY OF ROSSFORD)
T = TEMPORARY EASEMENT

* DENOTES RIGHT OF WAY ENCROACHMENT

			DESIGNER
			SEA
			REVIEWER
			RJL 10/16/23
			PROJECT ID
			107711
SEA	10/16/24	UPDATED SHEET BORDER	SUBSET TOTAL
REV. BY	DATE	DESCRIPTION	RW.10 RW.15
FIELD REVIEW BY		GSL	DATE: 09/21/23
OWNERSHIP VERIFIED BY		SEA	DATE: 10/15/23
DATE COMPLETED		10/16/2023	

DESIGN AGENCY



DESIGNER

SEA

REVIEWER

RJL 10/16/23

PROJECT ID

107711

SUBSET TOTAL

RW.10 RW.15


FEDERAL JOB NO: E210(245)
STATE JOB NO: 428203

SUMMARY OF ADDITIONAL RIGHT OF WAY (PARCELS 20 - 26)

WOOD COUNTY
PLAIN TOWNSHIP
NE 1/4 SECTION 10, T-5-N, R-10-E
NW 1/4 SECTION 11, T-5-N, R-10-E

EASEMENT OVERLAP TABLE TO NET TAKES (AREA IN AC)

PARCEL	NET TAKE	UTILITY EASEMENT OVERLAP			NO OVERLAP
		COMM	ELECT		
1-WD	0.079	0.069			0.017
3-WD	0.346	0.250	0.021		0.096

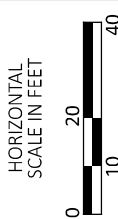

DESIGN AGENCY



DESIGNER

SEA

REVIEWER

RJL 10/16/23

PROJECT ID


107711

SUBSET TOTAL

RW.11 RW.15

- 1 $\frac{1}{4}$ R/W SR 64 305+49.24 =
2 $\frac{1}{4}$ R/W MITCHELL RD 25+00.00
A $\frac{1}{4}$ CONST SR 65 POT 402+50.00 =
B $\frac{1}{4}$ R/W SR 64 302+50.00, 1.94' RT.
C $\frac{1}{4}$ CONST SR 65 POT 405+50.00 =
D $\frac{1}{4}$ R/W SR 64 305+50.00, 2.41' RT.
E $\frac{1}{4}$ CONST SR 65 POT 407+50.04 =
F $\frac{1}{4}$ R/W SR 64 305+50.00, 3.76' RT.
G $\frac{1}{4}$ CONST MITCHELL RD POT 122+00.00 =
H $\frac{1}{4}$ R/W MITCHELL RD 22+00.03, 15.90' LT.
I $\frac{1}{4}$ CONST MITCHELL RD PC 123+71.39 =
J $\frac{1}{4}$ R/W MITCHELL RD 23+71.42, 16.41' LT.
K $\frac{1}{4}$ CONST MITCHELL RD PT 124+42.89 =
L $\frac{1}{4}$ R/W MITCHELL RD 24+37.05, 7.88' RT.
M $\frac{1}{4}$ CONST MITCHELL RD 124+70.82 =
N $\frac{1}{4}$ CONST SR 65 405+00.00

BEGIN ACQUISITION
303+00.00 (SLM 5.74)

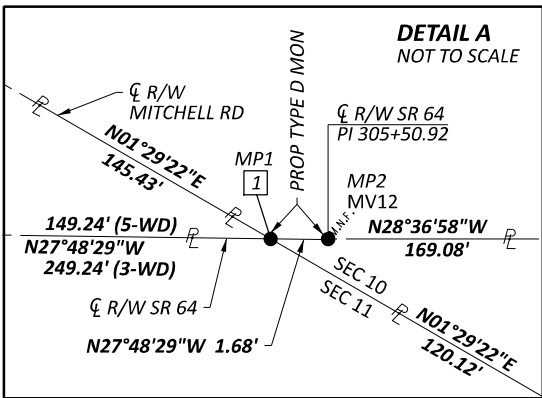

NOTES-
SEE SHEET 5 FOR MONUMENT DESCRIPTIONS

* DENOTES R/W ENCROACHMENT

ALL ADDRESSES SHOWN ARE IN REFERENCE TO BOWLING GREEN, OH 43402

REV. BY	DATE	DESCRIPTION
SEA	10/16/24	UPDATED SHEET BORDER
SEA	7/30/24	REMOVED 18" TREE, FENCE AND SATELLITE DISH FROM OWNERSHIP 5 & ADDED HOUSE NUMBER POST
SEA	5/23/24	ADDED FIELD TILE TO OWNERSHIP 3
REV. BY	DATE	DESCRIPTION
DATE COMPLETED	10/16/2023	

NOTES-
SEE SHEET 5 FOR MONUMENT DESCRIPTIONS

* DENOTES R/W ENCROACHMENT


ALL ADDRESSES SHOWN ARE IN REFERENCE TO BOWLING GREEN, OH 43402

WOOD COUNTY
WASHINGTON TOWNSHIP
SW 1/4 SECTION 25, T-6-N, R-9-E
NW 1/4 SECTION 36, T-6-N, R-9-E

☐ R/W CURVE DATA
P.I. = STA. 324+15.43
Δ = 20°14'45" RT
Dc = 11°58'41"
R = 478.34'
T = 85.4'
L = 169.03'
E = 7.56'

☐ CONST DATA

- | | | |
|---|---------------|-----------------------------|
| A | POT 425+00.00 | A - B = N73°53'14"E 69.94' |
| B | PI 425+69.94 | B - C = N74°57'40"E 110.01' |
| C | PI 426+79.94 | C - D = N75°32'02"E 120.00' |
| D | POT 427+99.94 | |

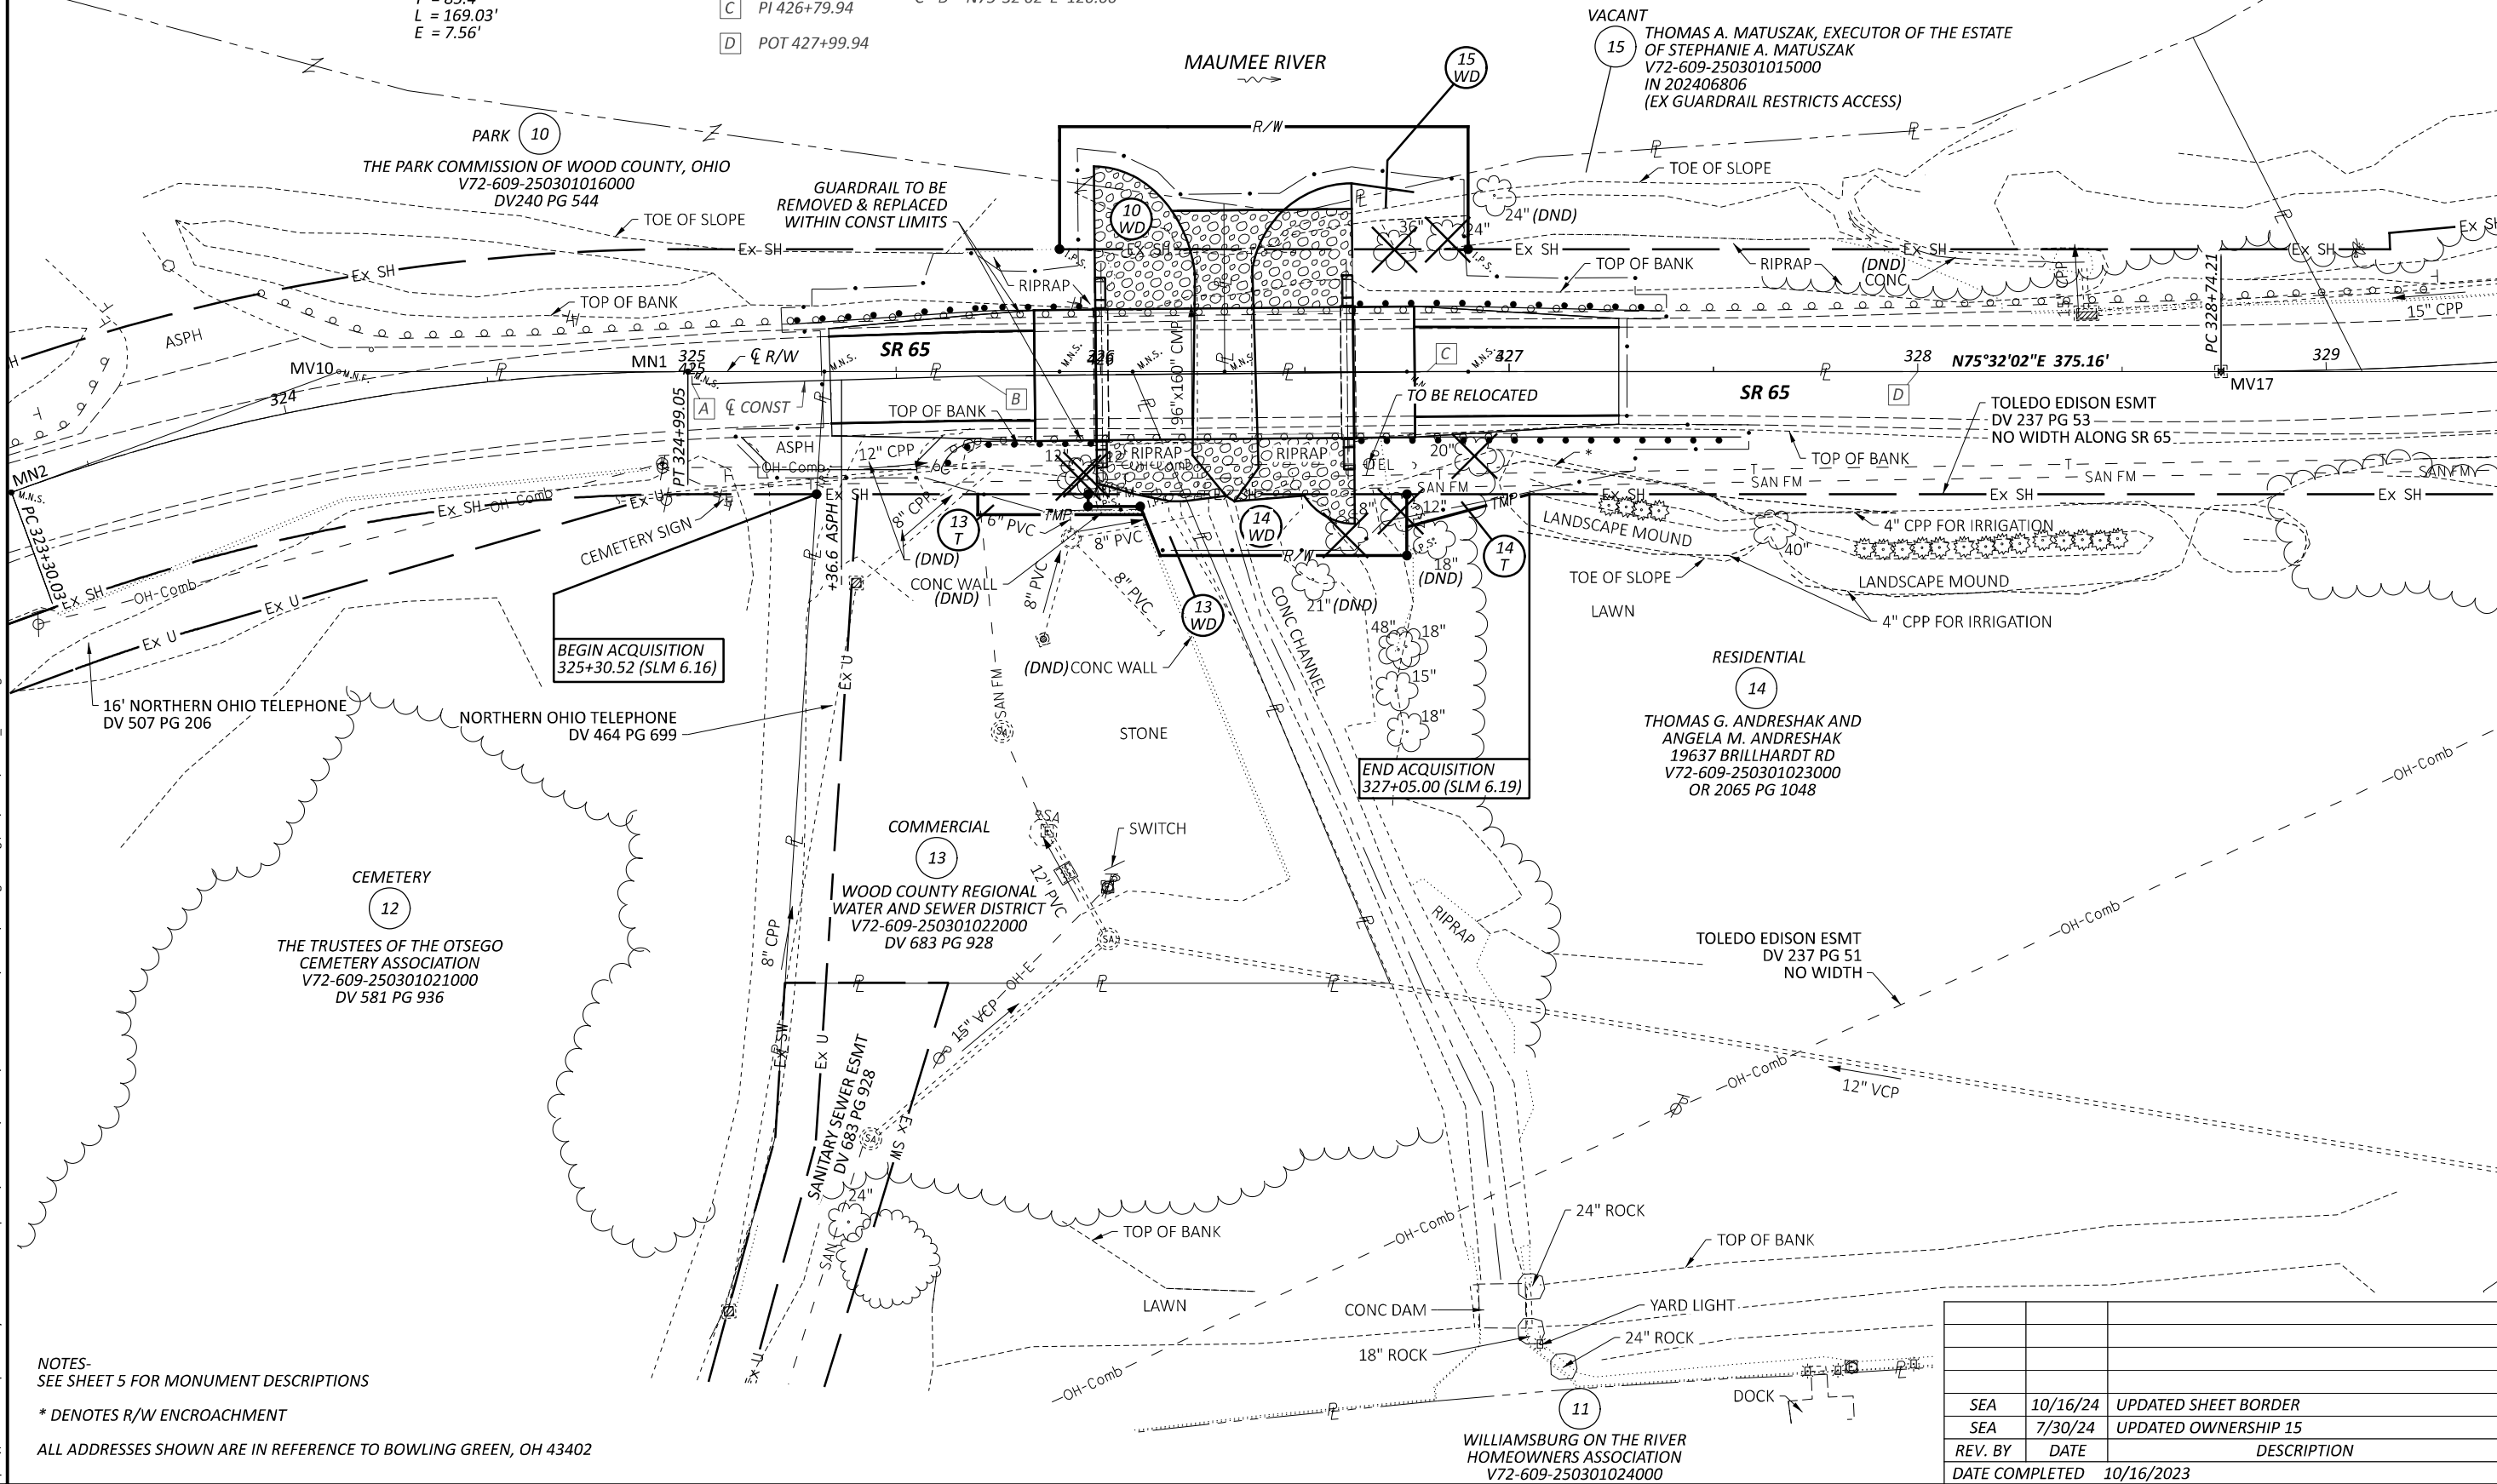

RIGHT OF WAY TOPO SHEET
WOO-65-6.18

DESIGN AGENCY



DESIGNER

SEA

REVIEWER

RJL 10/16/23

PROJECT ID

107711

SUBSET

RW.12 TOTAL RW.15



REV. BY	DATE	DESCRIPTION
SEA	10/16/24	UPDATED SHEET BORDER
SEA	7/30/24	UPDATED OWNERSHIP 15
DATE COMPLETED		10/16/2023

WOOD COUNTY
WASHINGTON TOWNSHIP
SW 1/4 SECTION 25, T-6-N, R-9-E
NW 1/4 SECTION 36, T-6-N, R-9-E


CL R/W CURVE DATA
P.I. = STA. 324+15.43
 $\Delta = 20^\circ 14' 45''$ RT
 $D_c = 11^\circ 58' 41''$
 $R = 478.34'$
 $T = 85.4'$
 $L = 169.03'$
 $E = 7.56'$

CL CONST DATA

A	POT 425+00.00	A - B = $N73^\circ 53' 14''$ E 69.94'
B	PI 425+69.94	B - C = $N74^\circ 57' 40''$ E 110.01'
C	PI 426+79.94	C - D = $N75^\circ 32' 02''$ E 120.00'
D	POT 427+99.94	

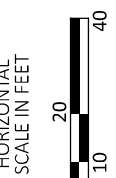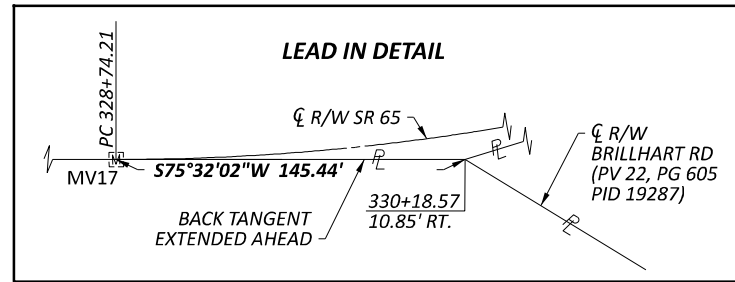


REV. BY	DATE	DESCRIPTION
SEA	10/16/24	UPDATED SHEET BORDER
SEA	7/30/24	UPDATED OWNERSHIP 15
DATE COMPLETED 10/16/2023		

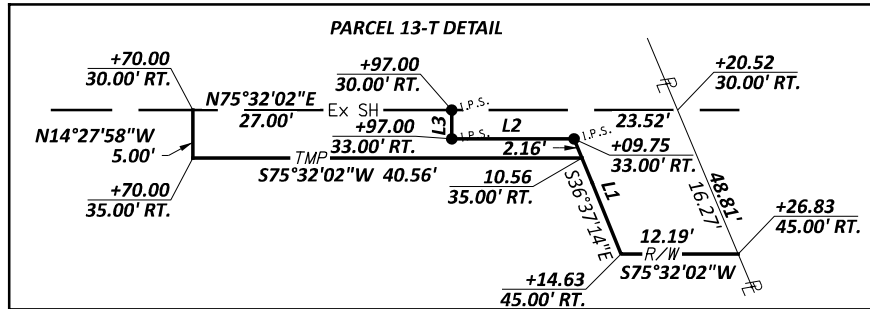


NOTES-
SEE SHEET 5 FOR MONUMENT DESCRIPTIONS

* DENOTES R/W ENCROACHMENT

ALL ADDRESSES SHOWN ARE IN REFERENCE TO BOWLING GREEN, OH 43402

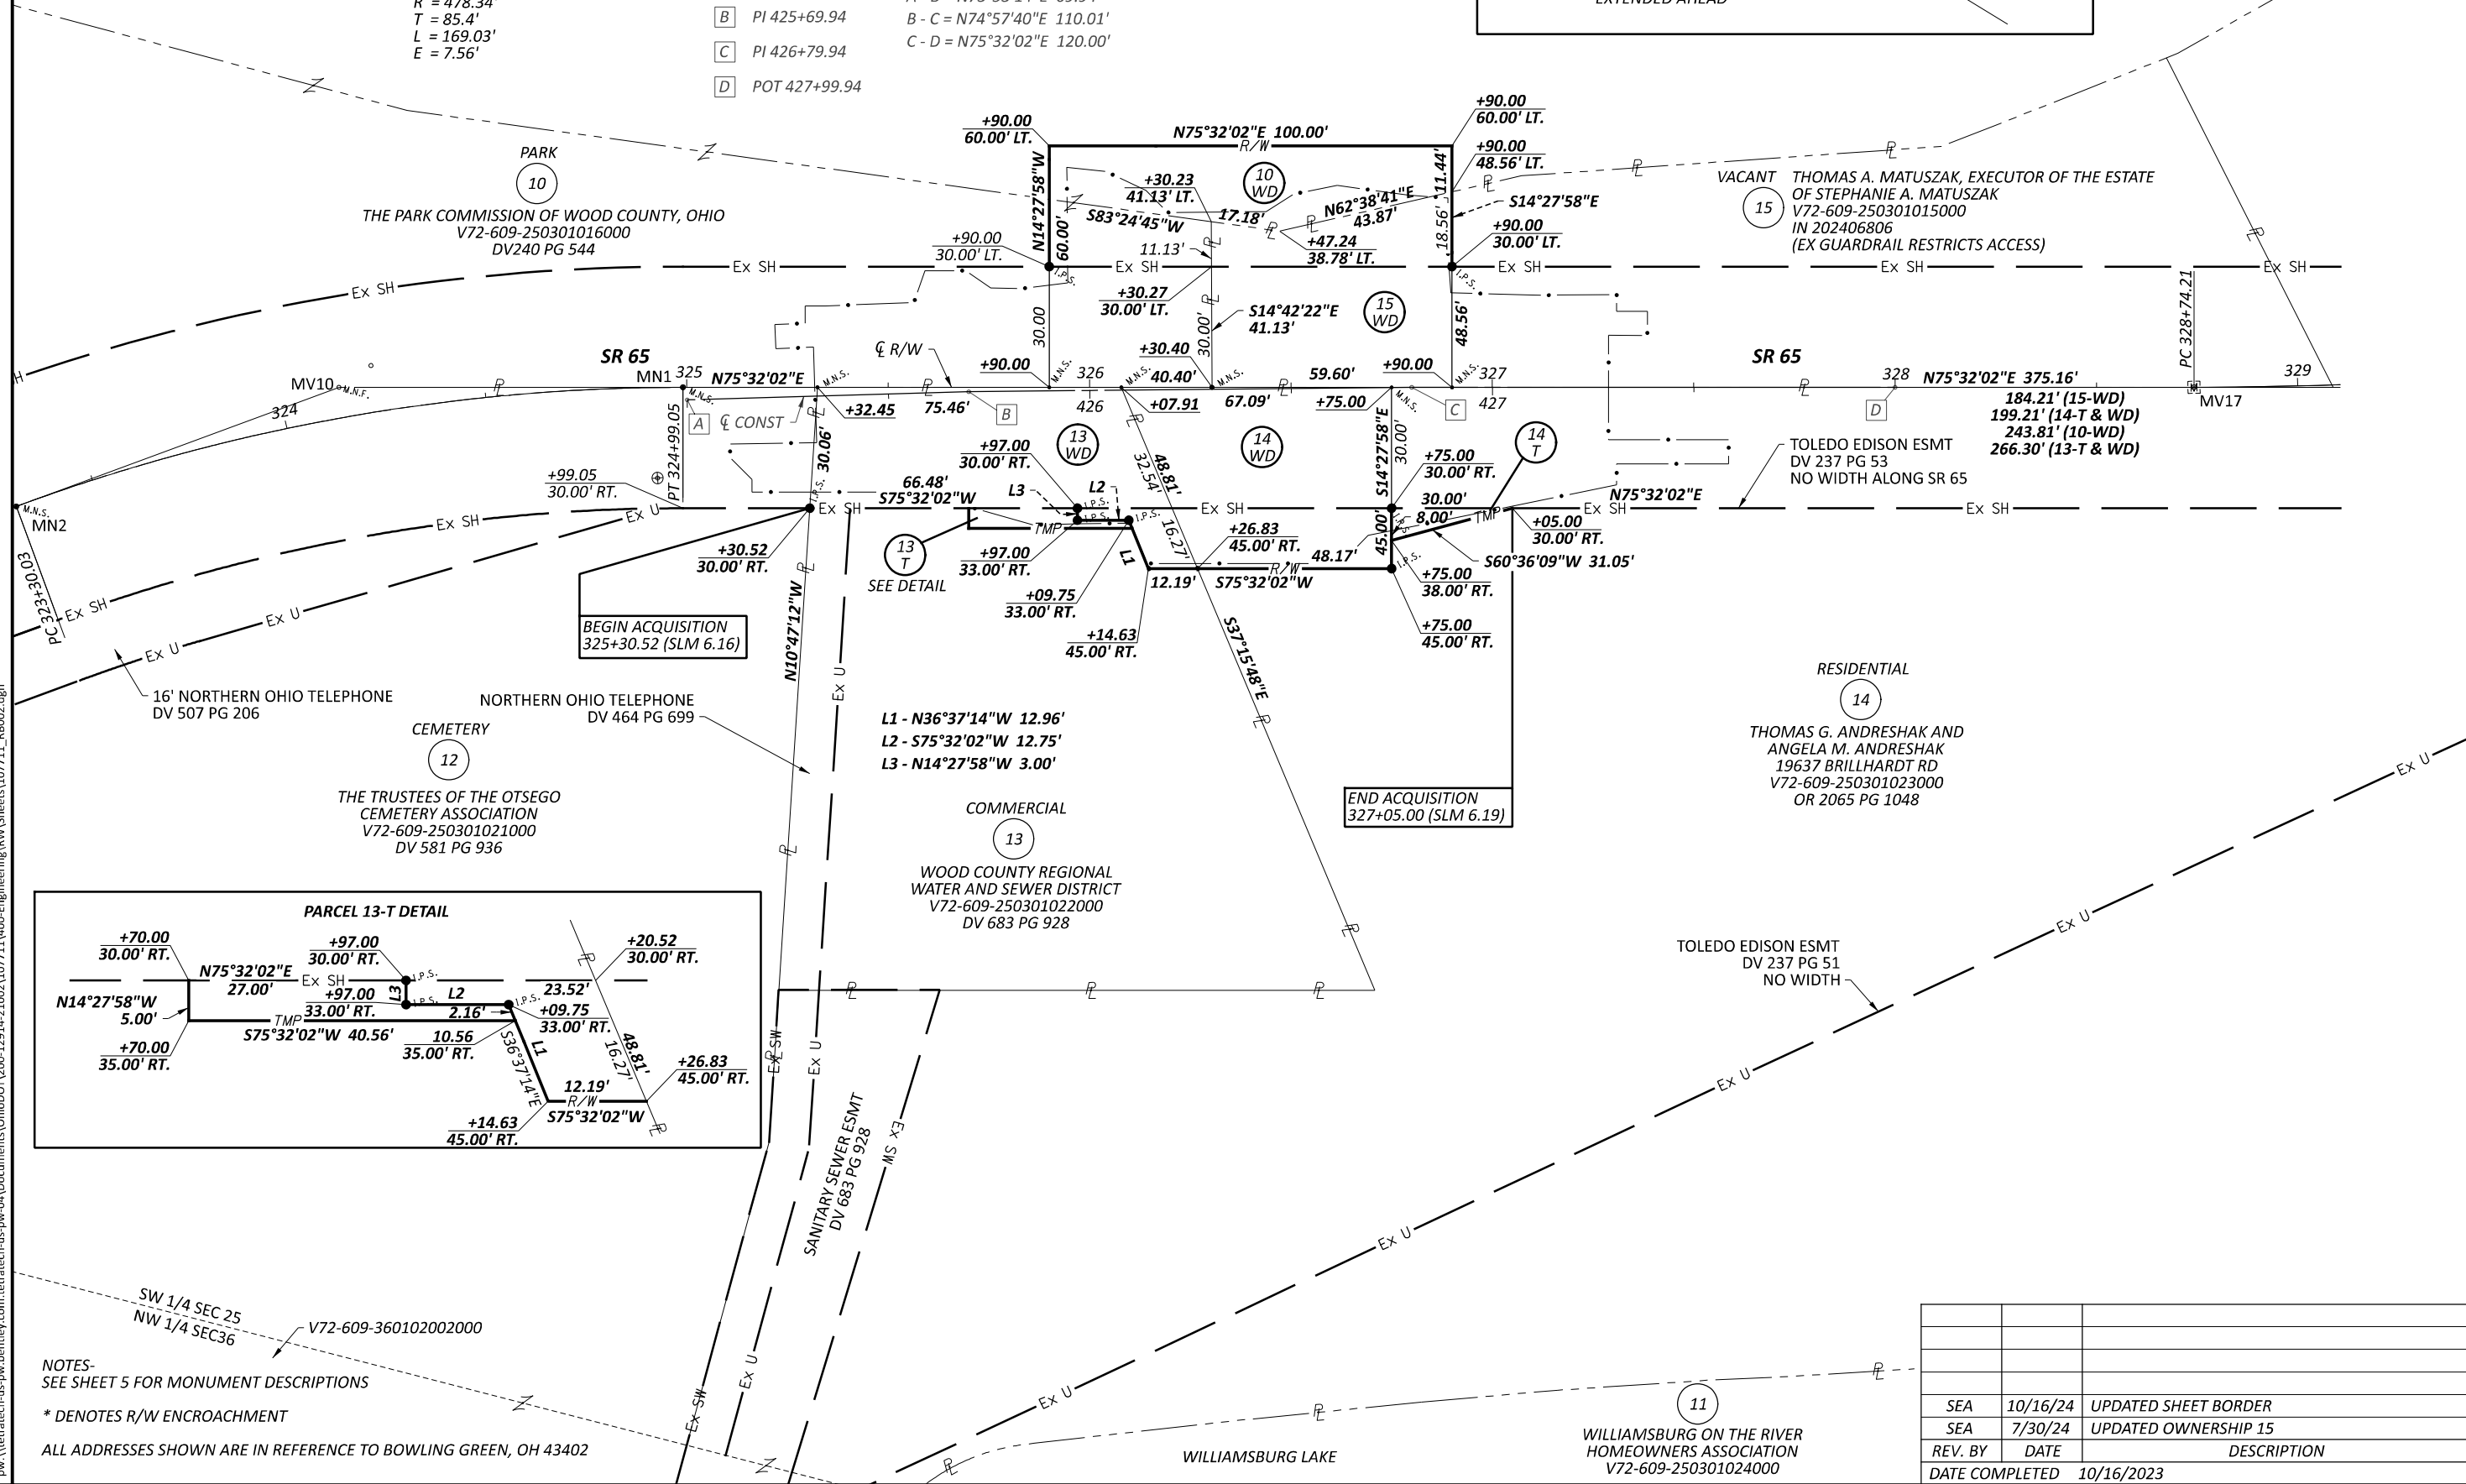

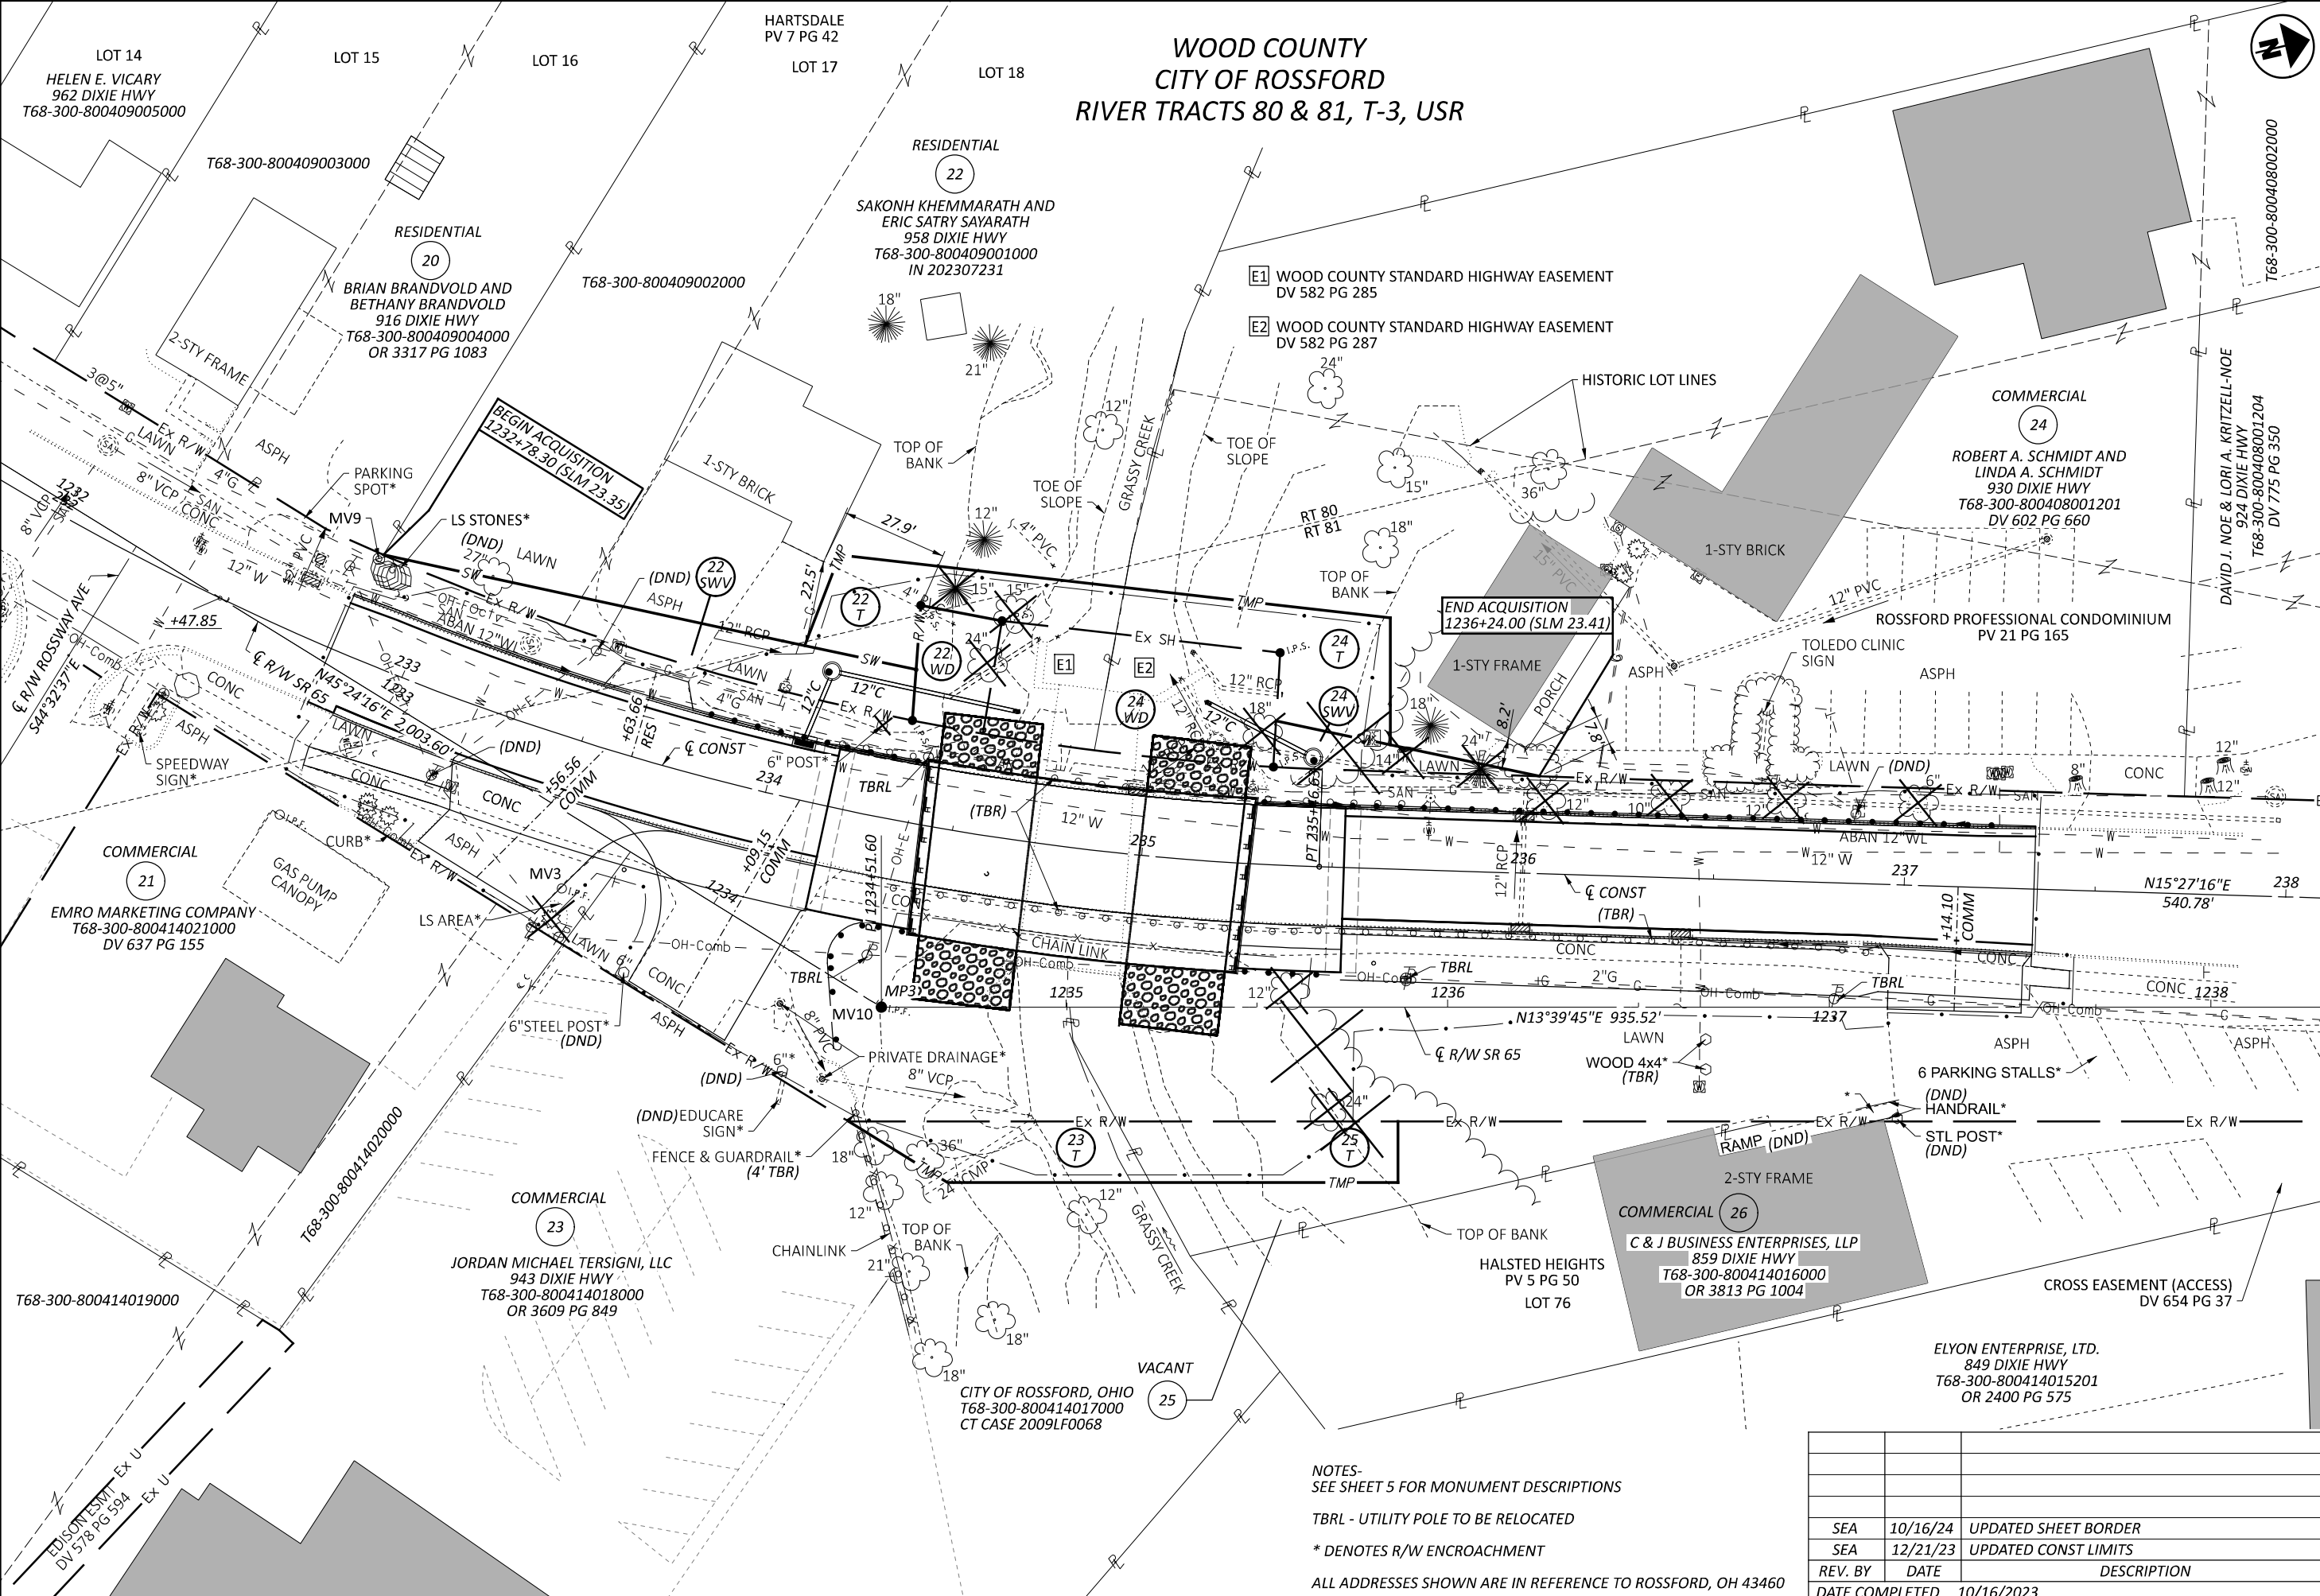



NOTES-
SEE SHEET 5 FOR MONUMENT DESCRIPTIONS

TBRL - UTILITY POLE TO BE RELOCATED

* DENOTES R/W ENCROACHMENT

ALL ADDRESSES SHOWN ARE IN REFERENCE TO ROSSFORD, OH 43460

SEA	10/16/24	UPDATED SHEET BORDER
SEA	12/21/23	UPDATED CONST LIMITS
REV. BY	DATE	DESCRIPTION
DATE COMPLETED	10/16/2023	

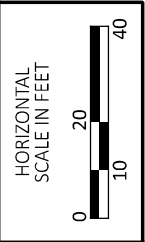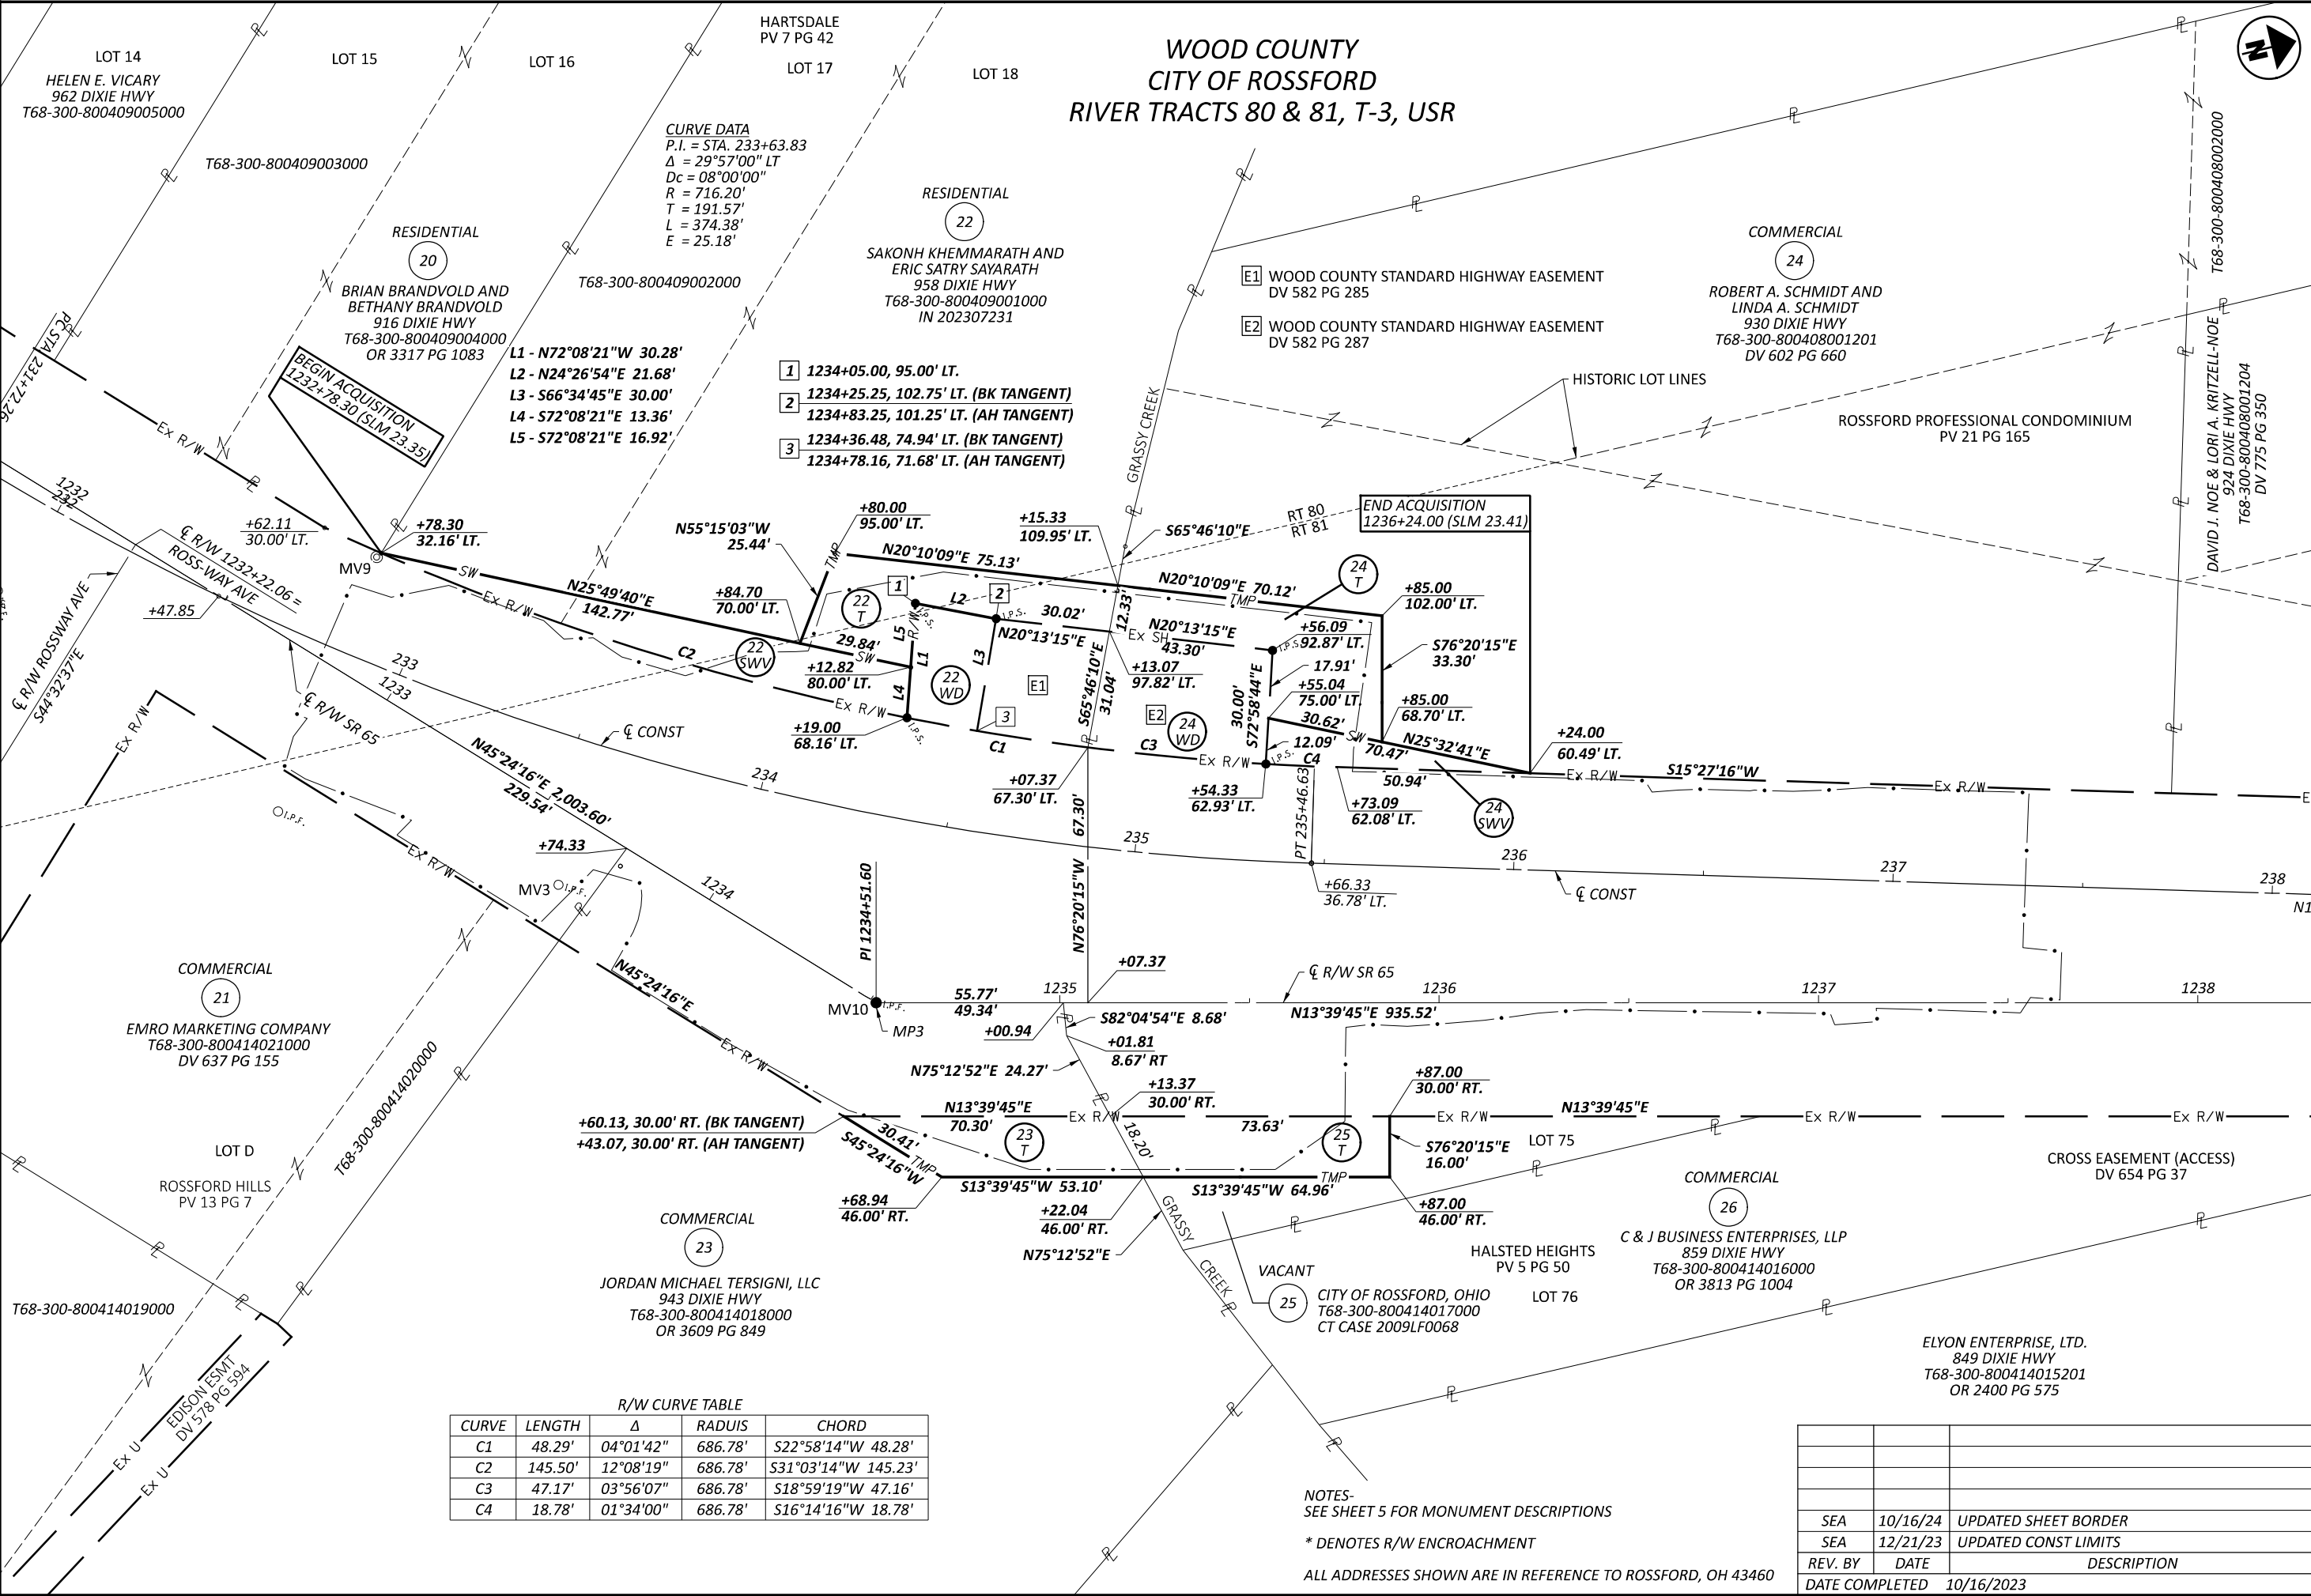

RIGHT OF WAY BOUNDARY SHEET
WOO-65-23.39

R/W CURVE TABLE				
CURVE	LENGTH	Δ	RADIUS	CHORD
C1	48.29'	04°01'42"	686.78'	S22°58'14"W 48.28'
C2	145.50'	12°08'19"	686.78'	S31°03'14"W 145.23'
C3	47.17'	03°56'07"	686.78'	S18°59'19"W 47.16'
C4	18.78'	01°34'00"	686.78'	S16°14'16"W 18.78'

NOTES-
SEE SHEET 5 FOR MONUMENT DESCRIPTIONS
* DENOTES R/W ENCROACHMENT
ALL ADDRESSES SHOWN ARE IN REFERENCE TO ROSSFORD, OH 43460

SEA	10/16/24	UPDATED SHEET BORDER
SEA	12/21/23	UPDATED CONST LIMITS
REV. BY	DATE	DESCRIPTION
DATE COMPLETED	10/16/2023	

DESIGN AGENCY	DGL CONSULTING ENGINEERS
DESIGNER	SEA
REVIEWER	RJL
PROJECT ID	107711
SUBSET	TOTAL
RW.15	RW.15