
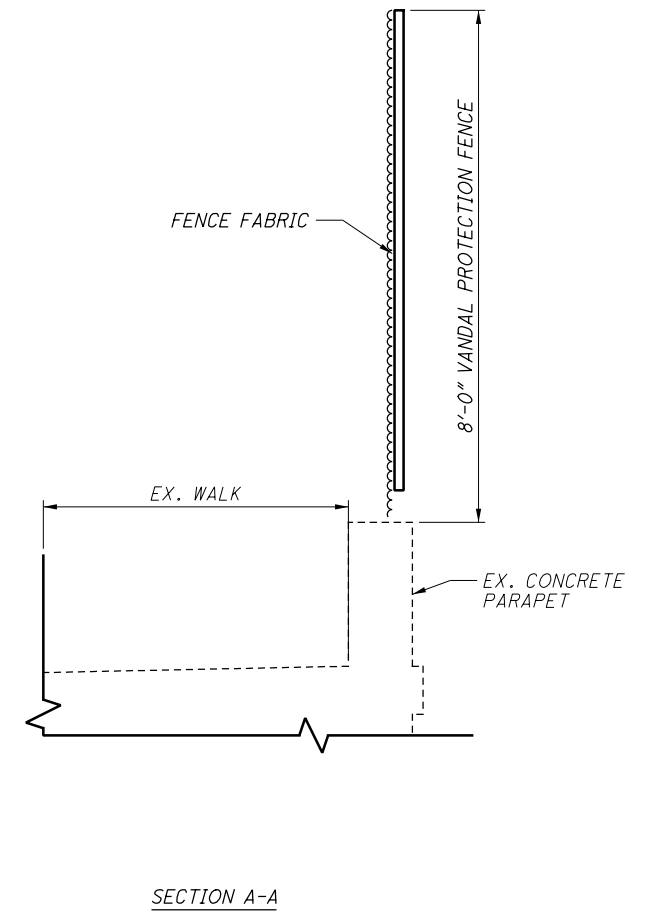


I:\ProjectData\SUM102329_76_77\Design\Structures\SUM-76-77 RAILING DETAIL.dgn Sheet 2 12/18/2019 2:37:22 PM brassl

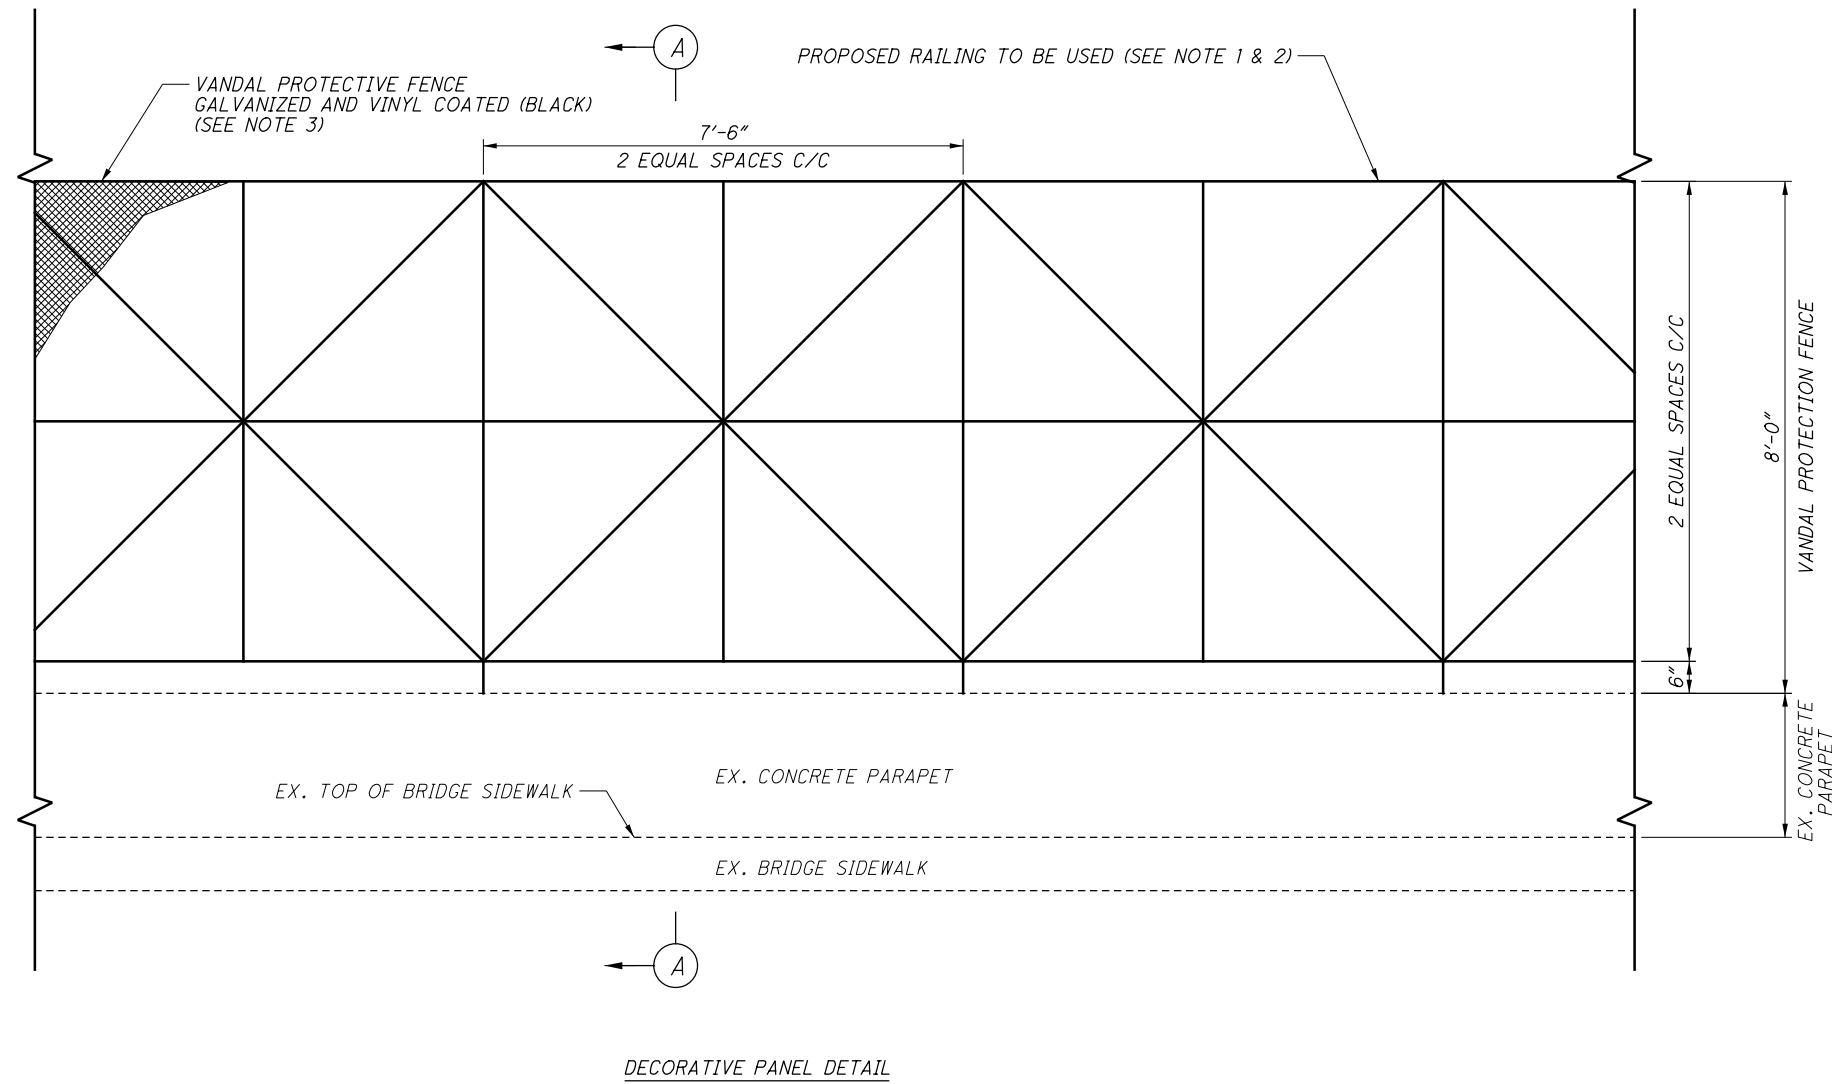

ORNAMENTAL RAILING
PHOTO FROM ABBEY AVENUE OVER GCRTA

NOTES

1. RAILING TO BE RECTANGULAR/SQUARE TUBULAR STEEL. ALL POSTS, RAILS, CAPS AND ANY OTHER VISIBLE HARDWARE SHALL BE GALVANIZED AND POWDER COATED BLACK.
2. NEW ORNAMENTAL RAILING TO HAVE GEOMETRIC PATTERN SIMILAR TO PHOTO SHOWN ON THIS SHEET.
3. EIGHT (8) FEET HIGH ODOT STANDARD PROTECTIVE FENCING (1" MESH) PER ODOT SCD VPF-1-90 IS REQUIRED. 1" VANDAL PROTECTIVE MESH SHALL BE ATTACHED TO THE PROPOSED ORNAMENTAL METAL FENCE
4. FOR INFORMATION NOT SHOWN REFER TO SCD VPF-1-90

DESIGNED BFR		DRAWN BFR		REVIEWED TJP		DATE 12/05/19		DESIGN AGENCY ODOT --- DISTRICT 4	
CHECKED TJP		REVISED		STRUCTURE FILE NUMBER		PLANNING AND ENGINEERING			
VANDAL FENCE DETAIL ATTACHMENT H									
SUM-76/77		PID No. 102329							
0/0									