


CROSS SECTIONS - SR-37
 STA. 116+50 TO STA. 118+50

DESIGN AGENCY

 DESIGNER XXXX
 REVIEWER XXXX MM-DD-YY
 PROJECT ID 110412

Sheet Totals			SHEET	TOTAL
Seeding	Cut	Fill		
.	.	.	P.73	136

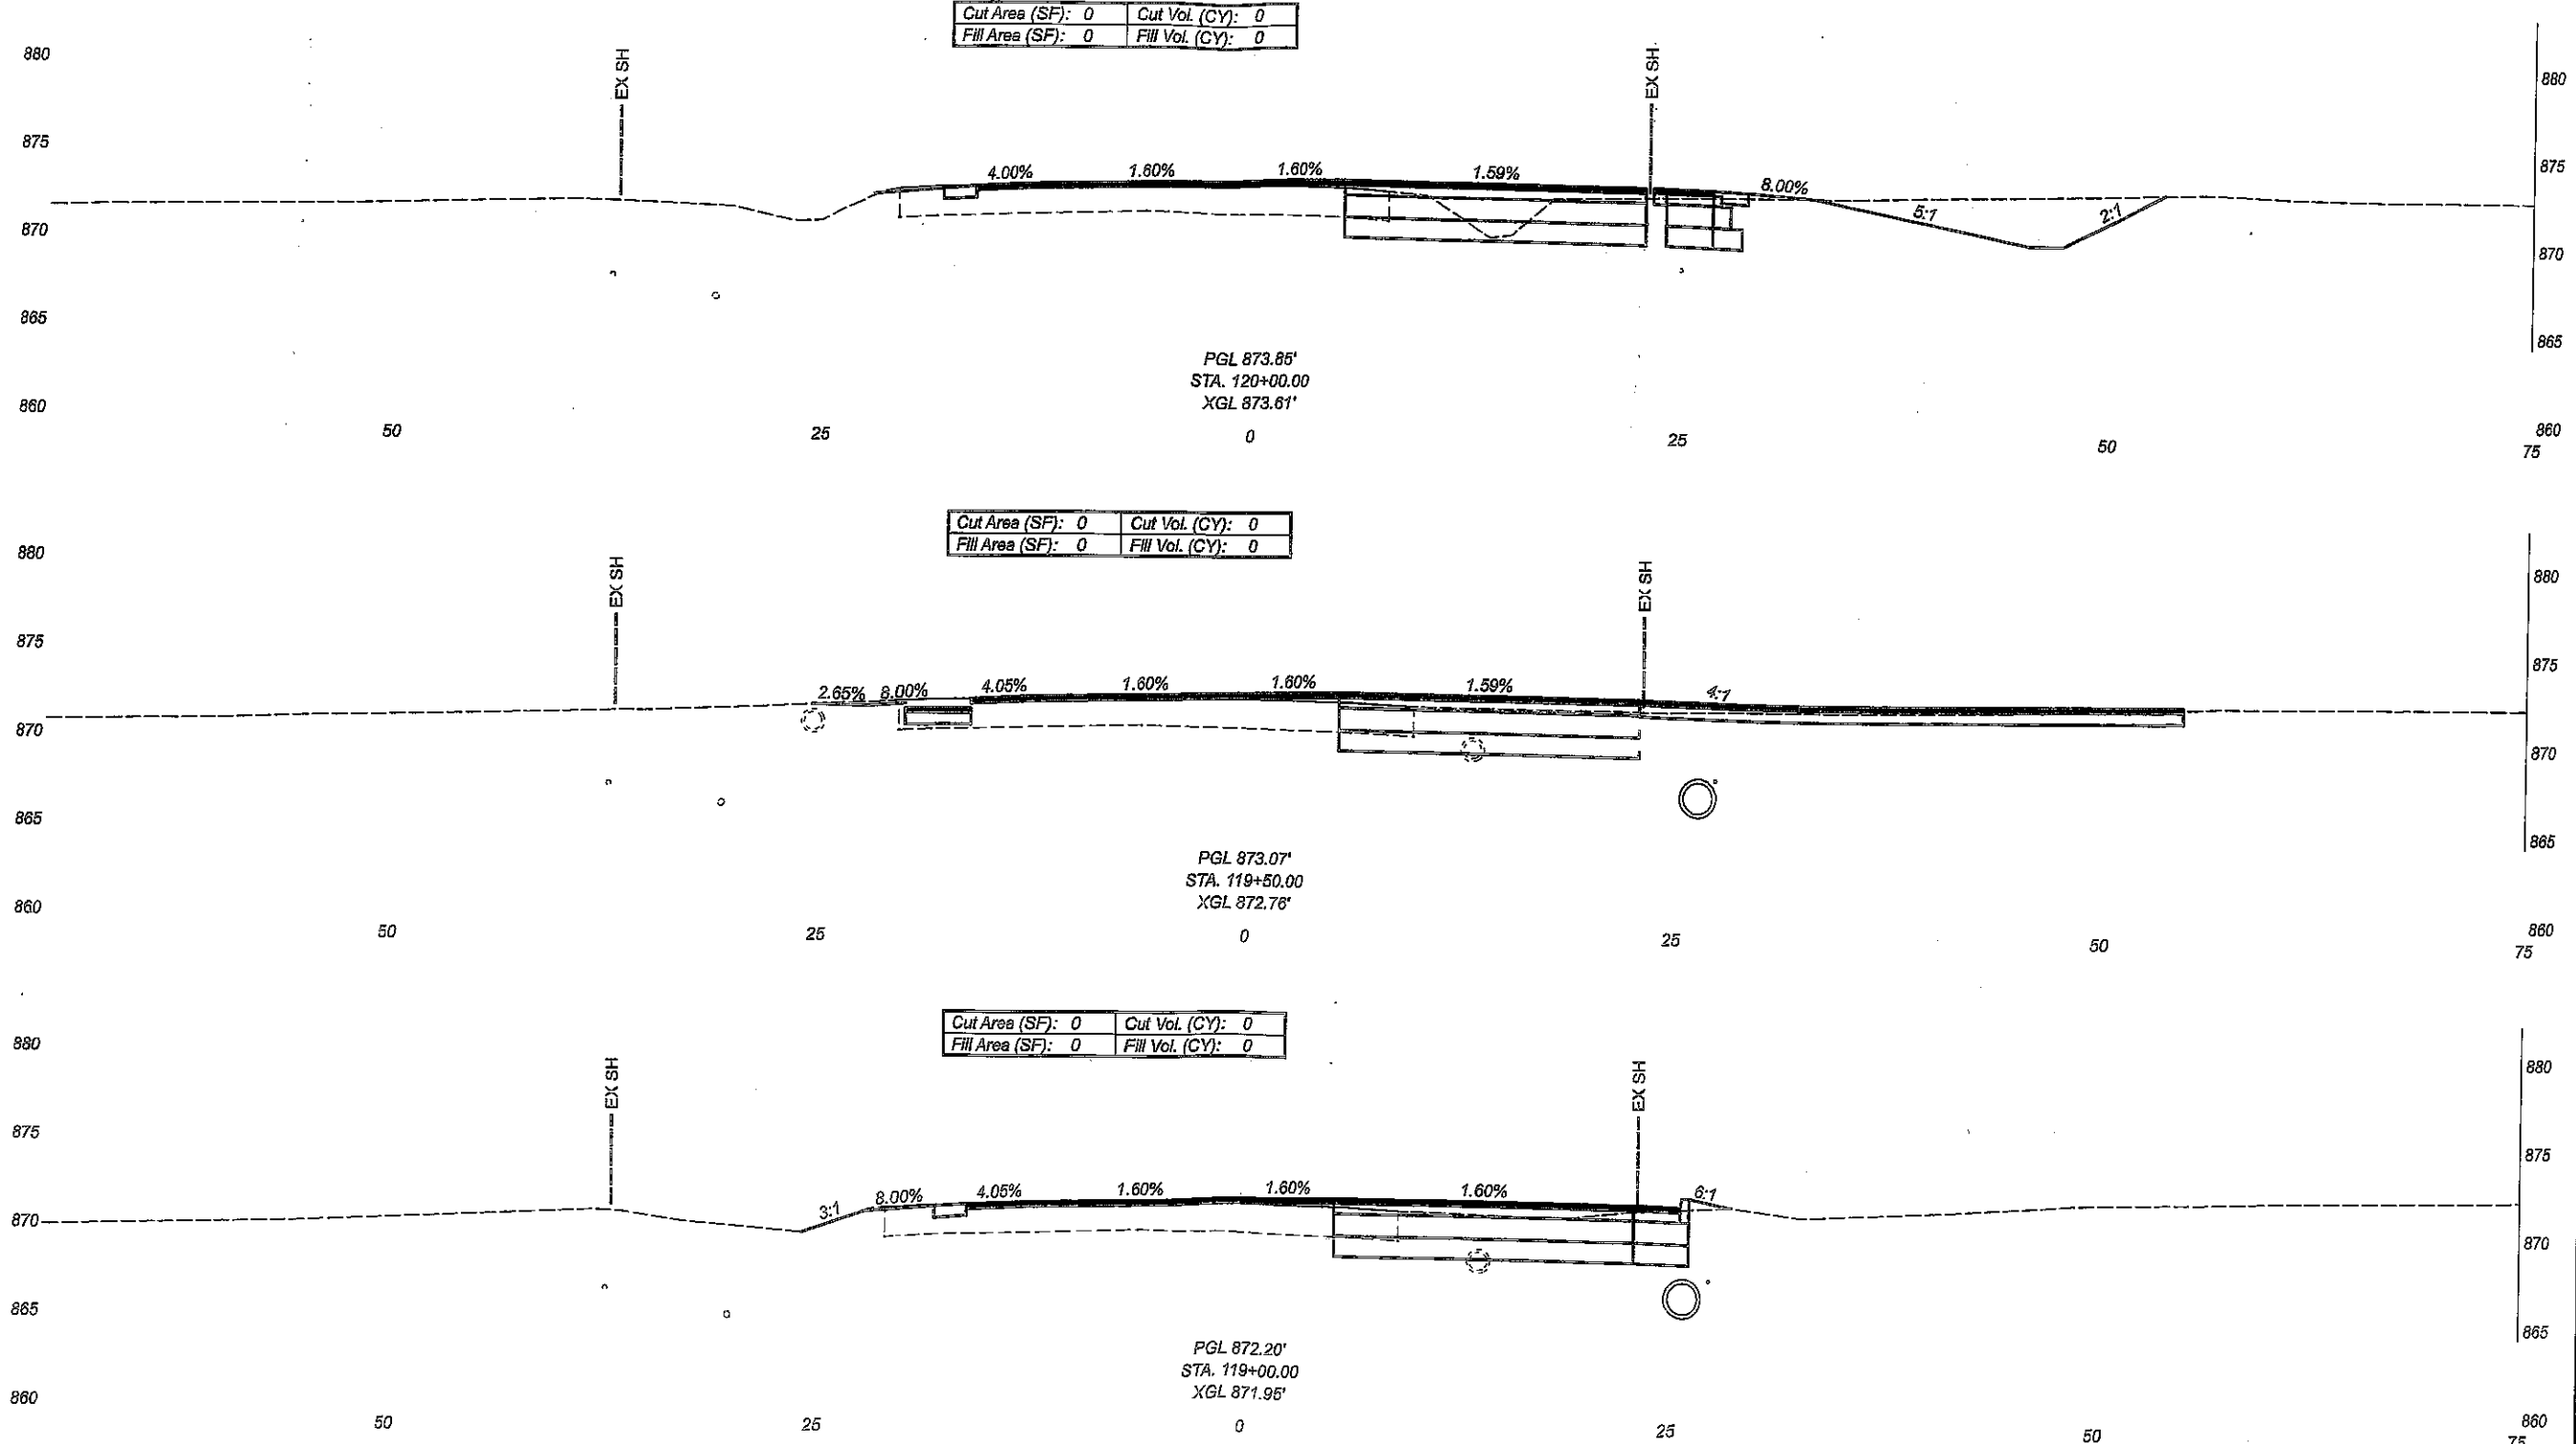

CROSS SECTIONS - SR-37
 STA. 119+00 TO STA. 120+00


DESIGN AGENCY

 DESIGNER: XXXX
 REVIEWER: XXXX MM-DD-YY
 PROJECT ID: 110412

Sheet Totals			SHEET	TOTAL
Seeding	Cut	Fill		
-	-	-	P.74	136

FAI-37-06.10

MODEL: 20190600 (Sheet) PAPER SIZE: 17x11 (in.) DATE: 7/13/2020 TIME: 2:24:33 PM USER: TShoemaker
 pw:\trc-ow\benley.com\trc-ow\Documents\5 - Projects\Ohio Department of Transportation\345242 - FAI-37-06.10.4 - CAD_Design\110412-100-Engineer\Inp\Roadway\Sheets\110412.XS004.dgn

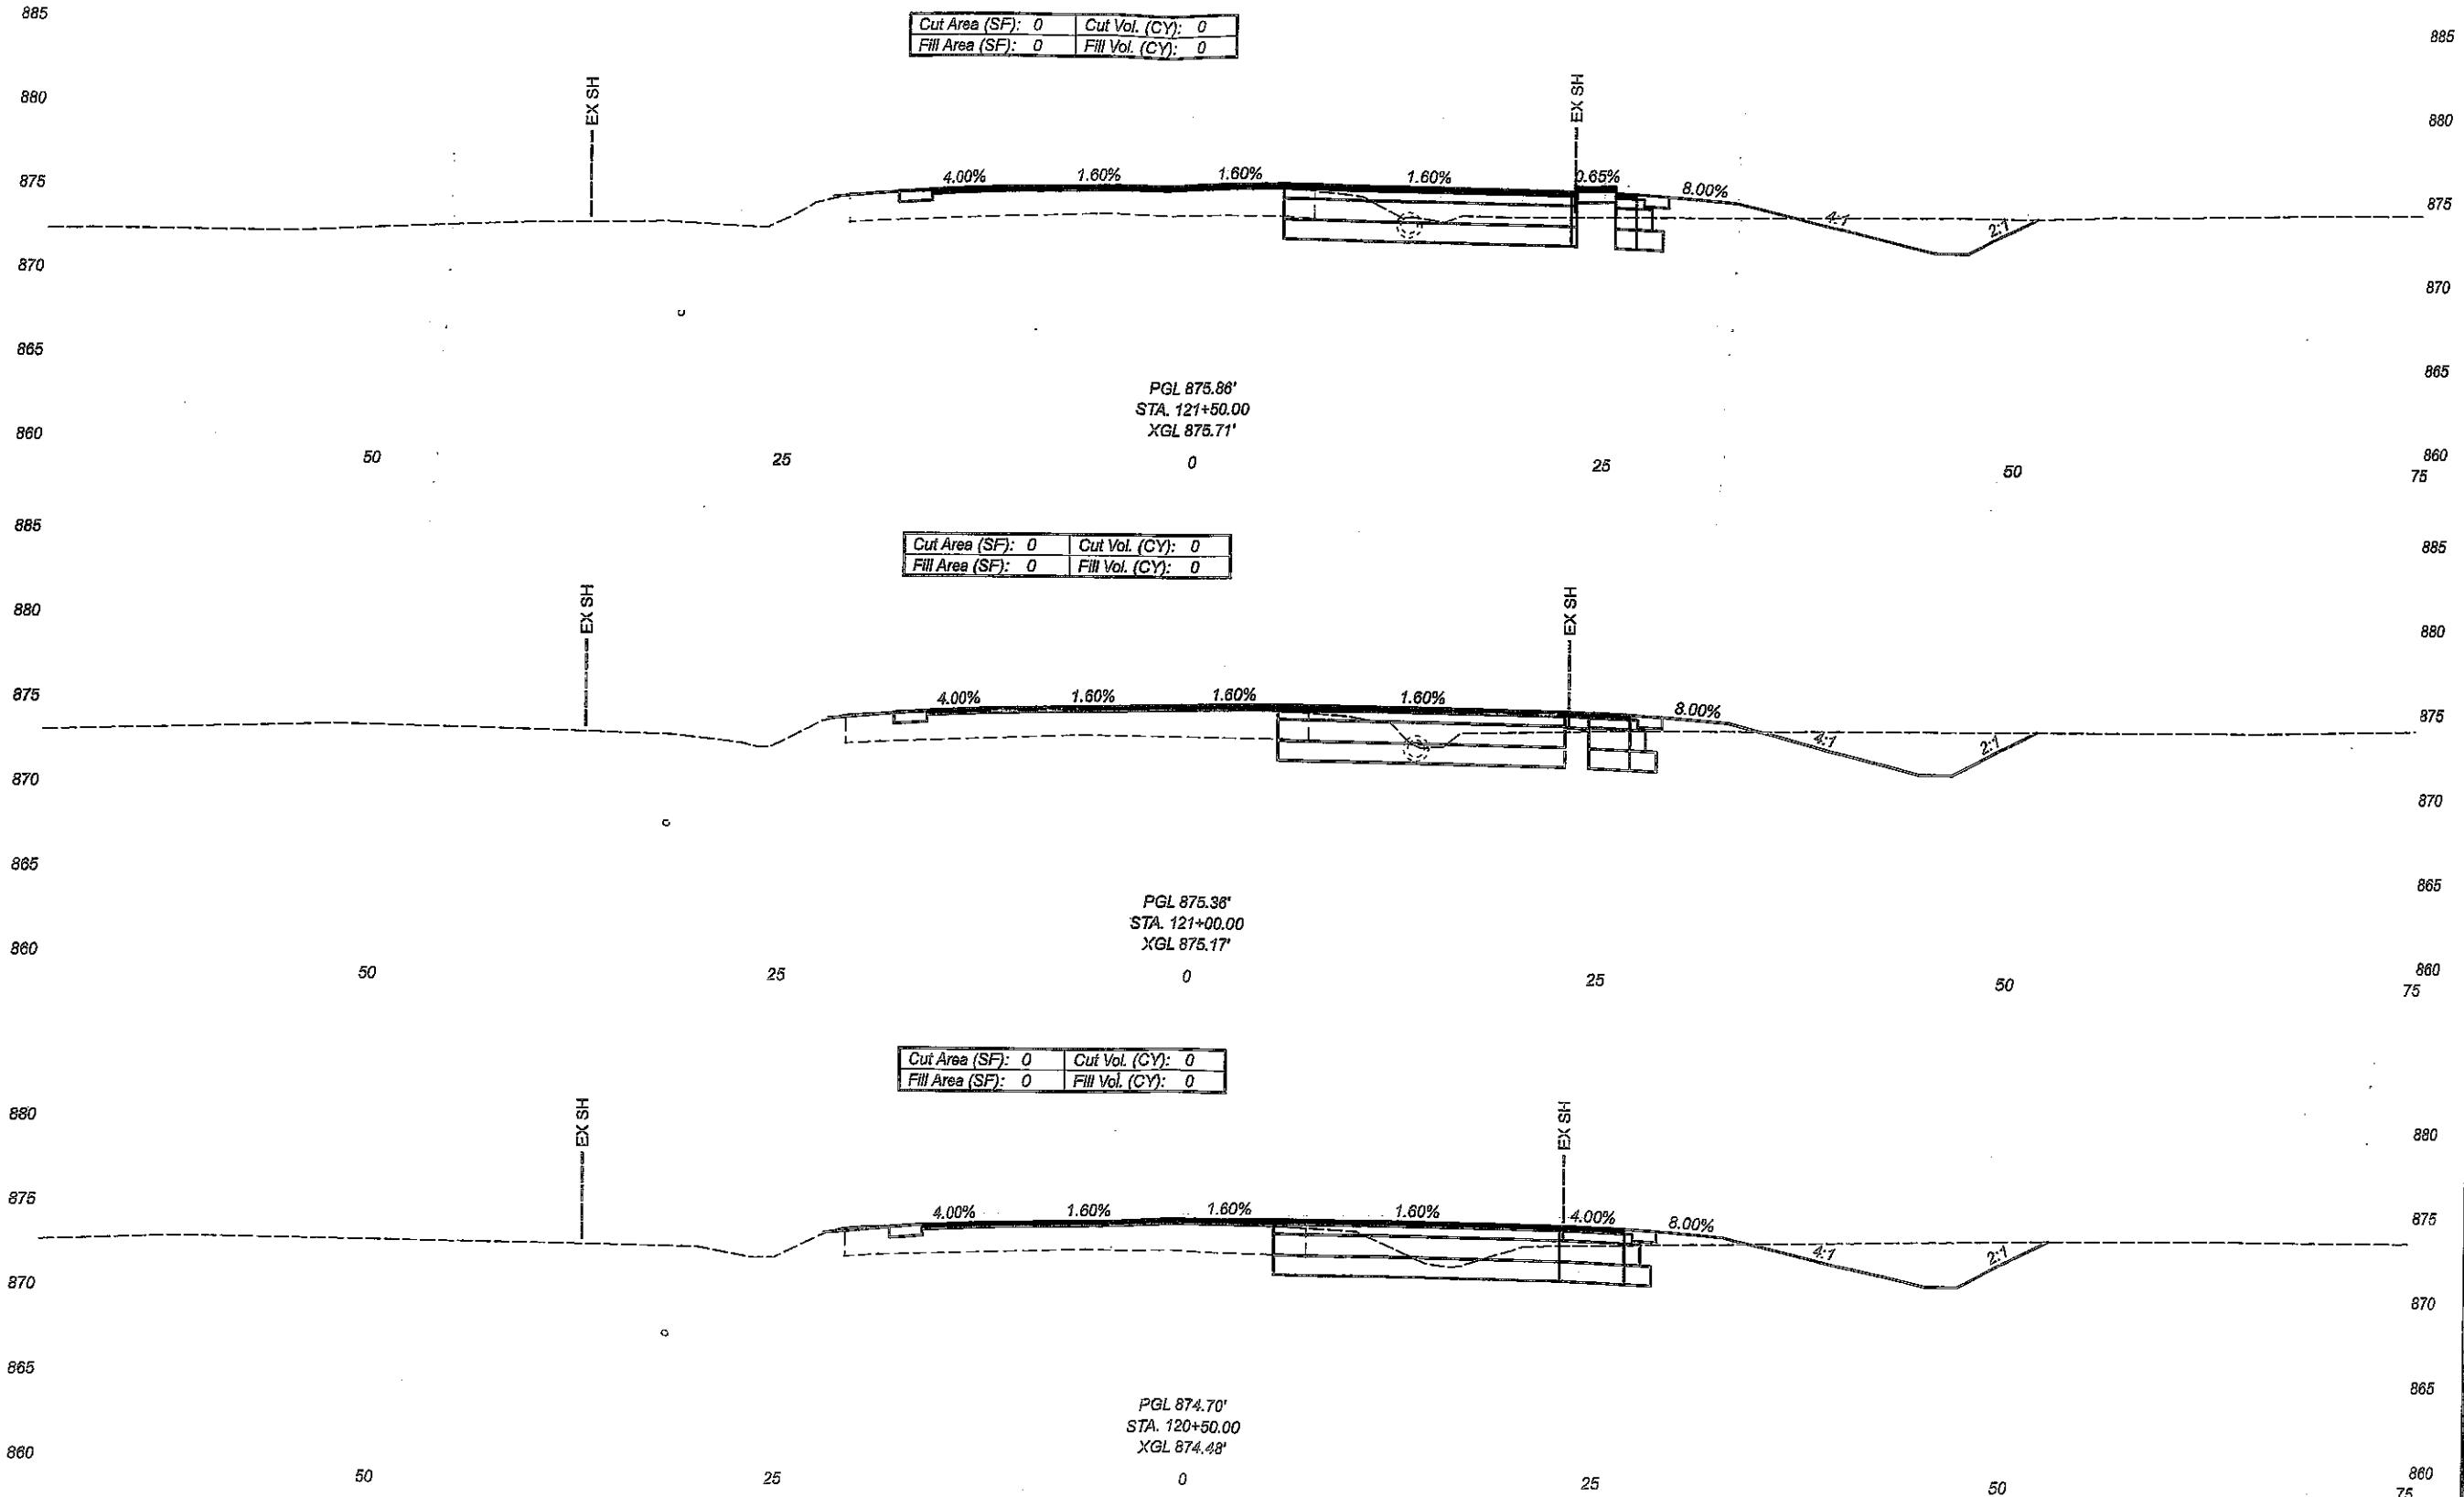

Cut Area (SF): 0	Cut Vol. (CY): 0
Fill Area (SF): 0	Fill Vol. (CY): 0

Cut Area (SF): 0	Cut Vol. (CY): 0
Fill Area (SF): 0	Fill Vol. (CY): 0


Cut Area (SF): 0	Cut Vol. (CY): 0
Fill Area (SF): 0	Fill Vol. (CY): 0

Sheet Totals		
Seeding	Cut	Fill
-	-	-

SHEET	TOTAL
P.75	136

CROSS SECTIONS - SR-37
 STA. 120+50 TO STA. 121+50

DESIGN AGENCY
 TRC
 DESIGNER XXXX
 REVIEWER XXXX MM-DD-YY
 PROJECT ID 110412

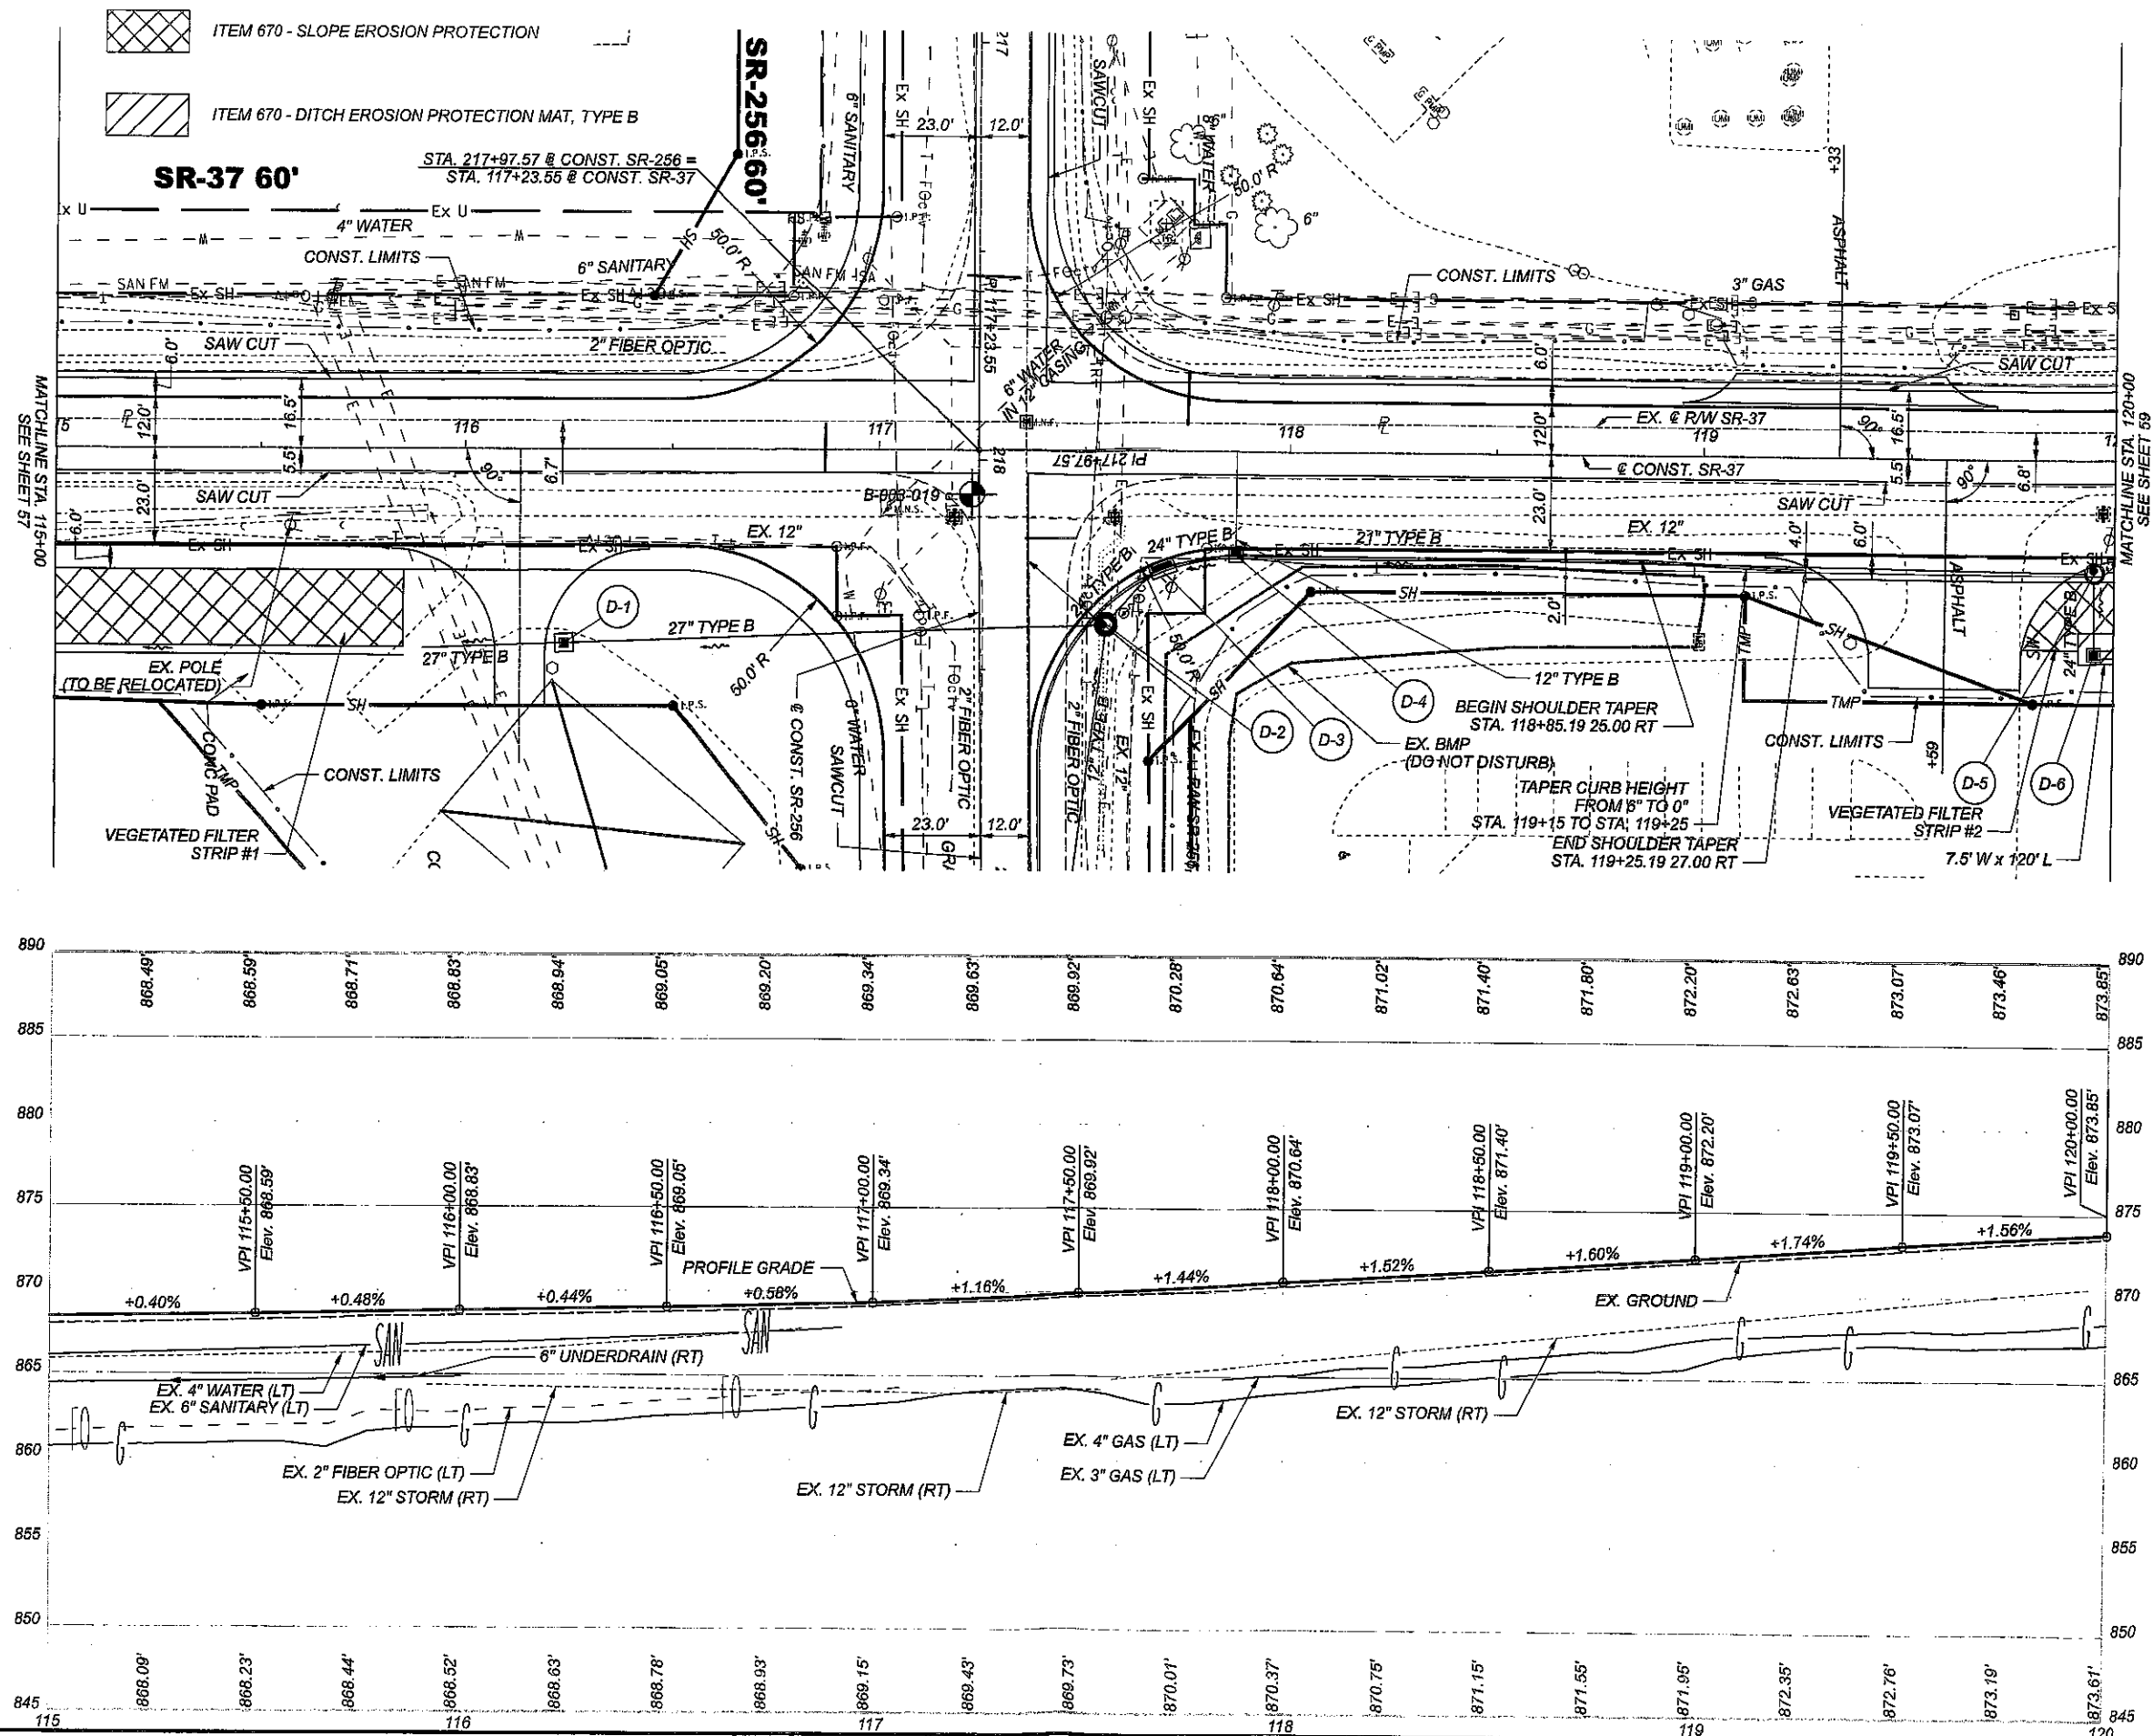


ITEM 670 - SLOPE EROSION PROTECTION

ITEM 670 - DITCH EROSION PROTECTION MAT, TYPE B

SR-37 60'



STA. 217+97.57 @ CONST. SR-256 =
 STA. 117+23.55 @ CONST. SR-37

SR-256 60'

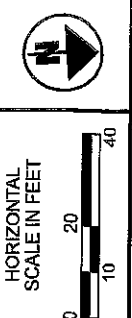



PLAN AND PROFILE - SR-37
 STA. 115+00 TO STA. 120+00

DESIGN AGENCY	
TRC	
DESIGNER	XXX
REVIEWER	XXX MM-DD-YY
PROJECT ID	110412
SHEET	TOTAL
P.58	136

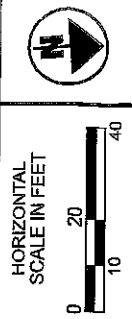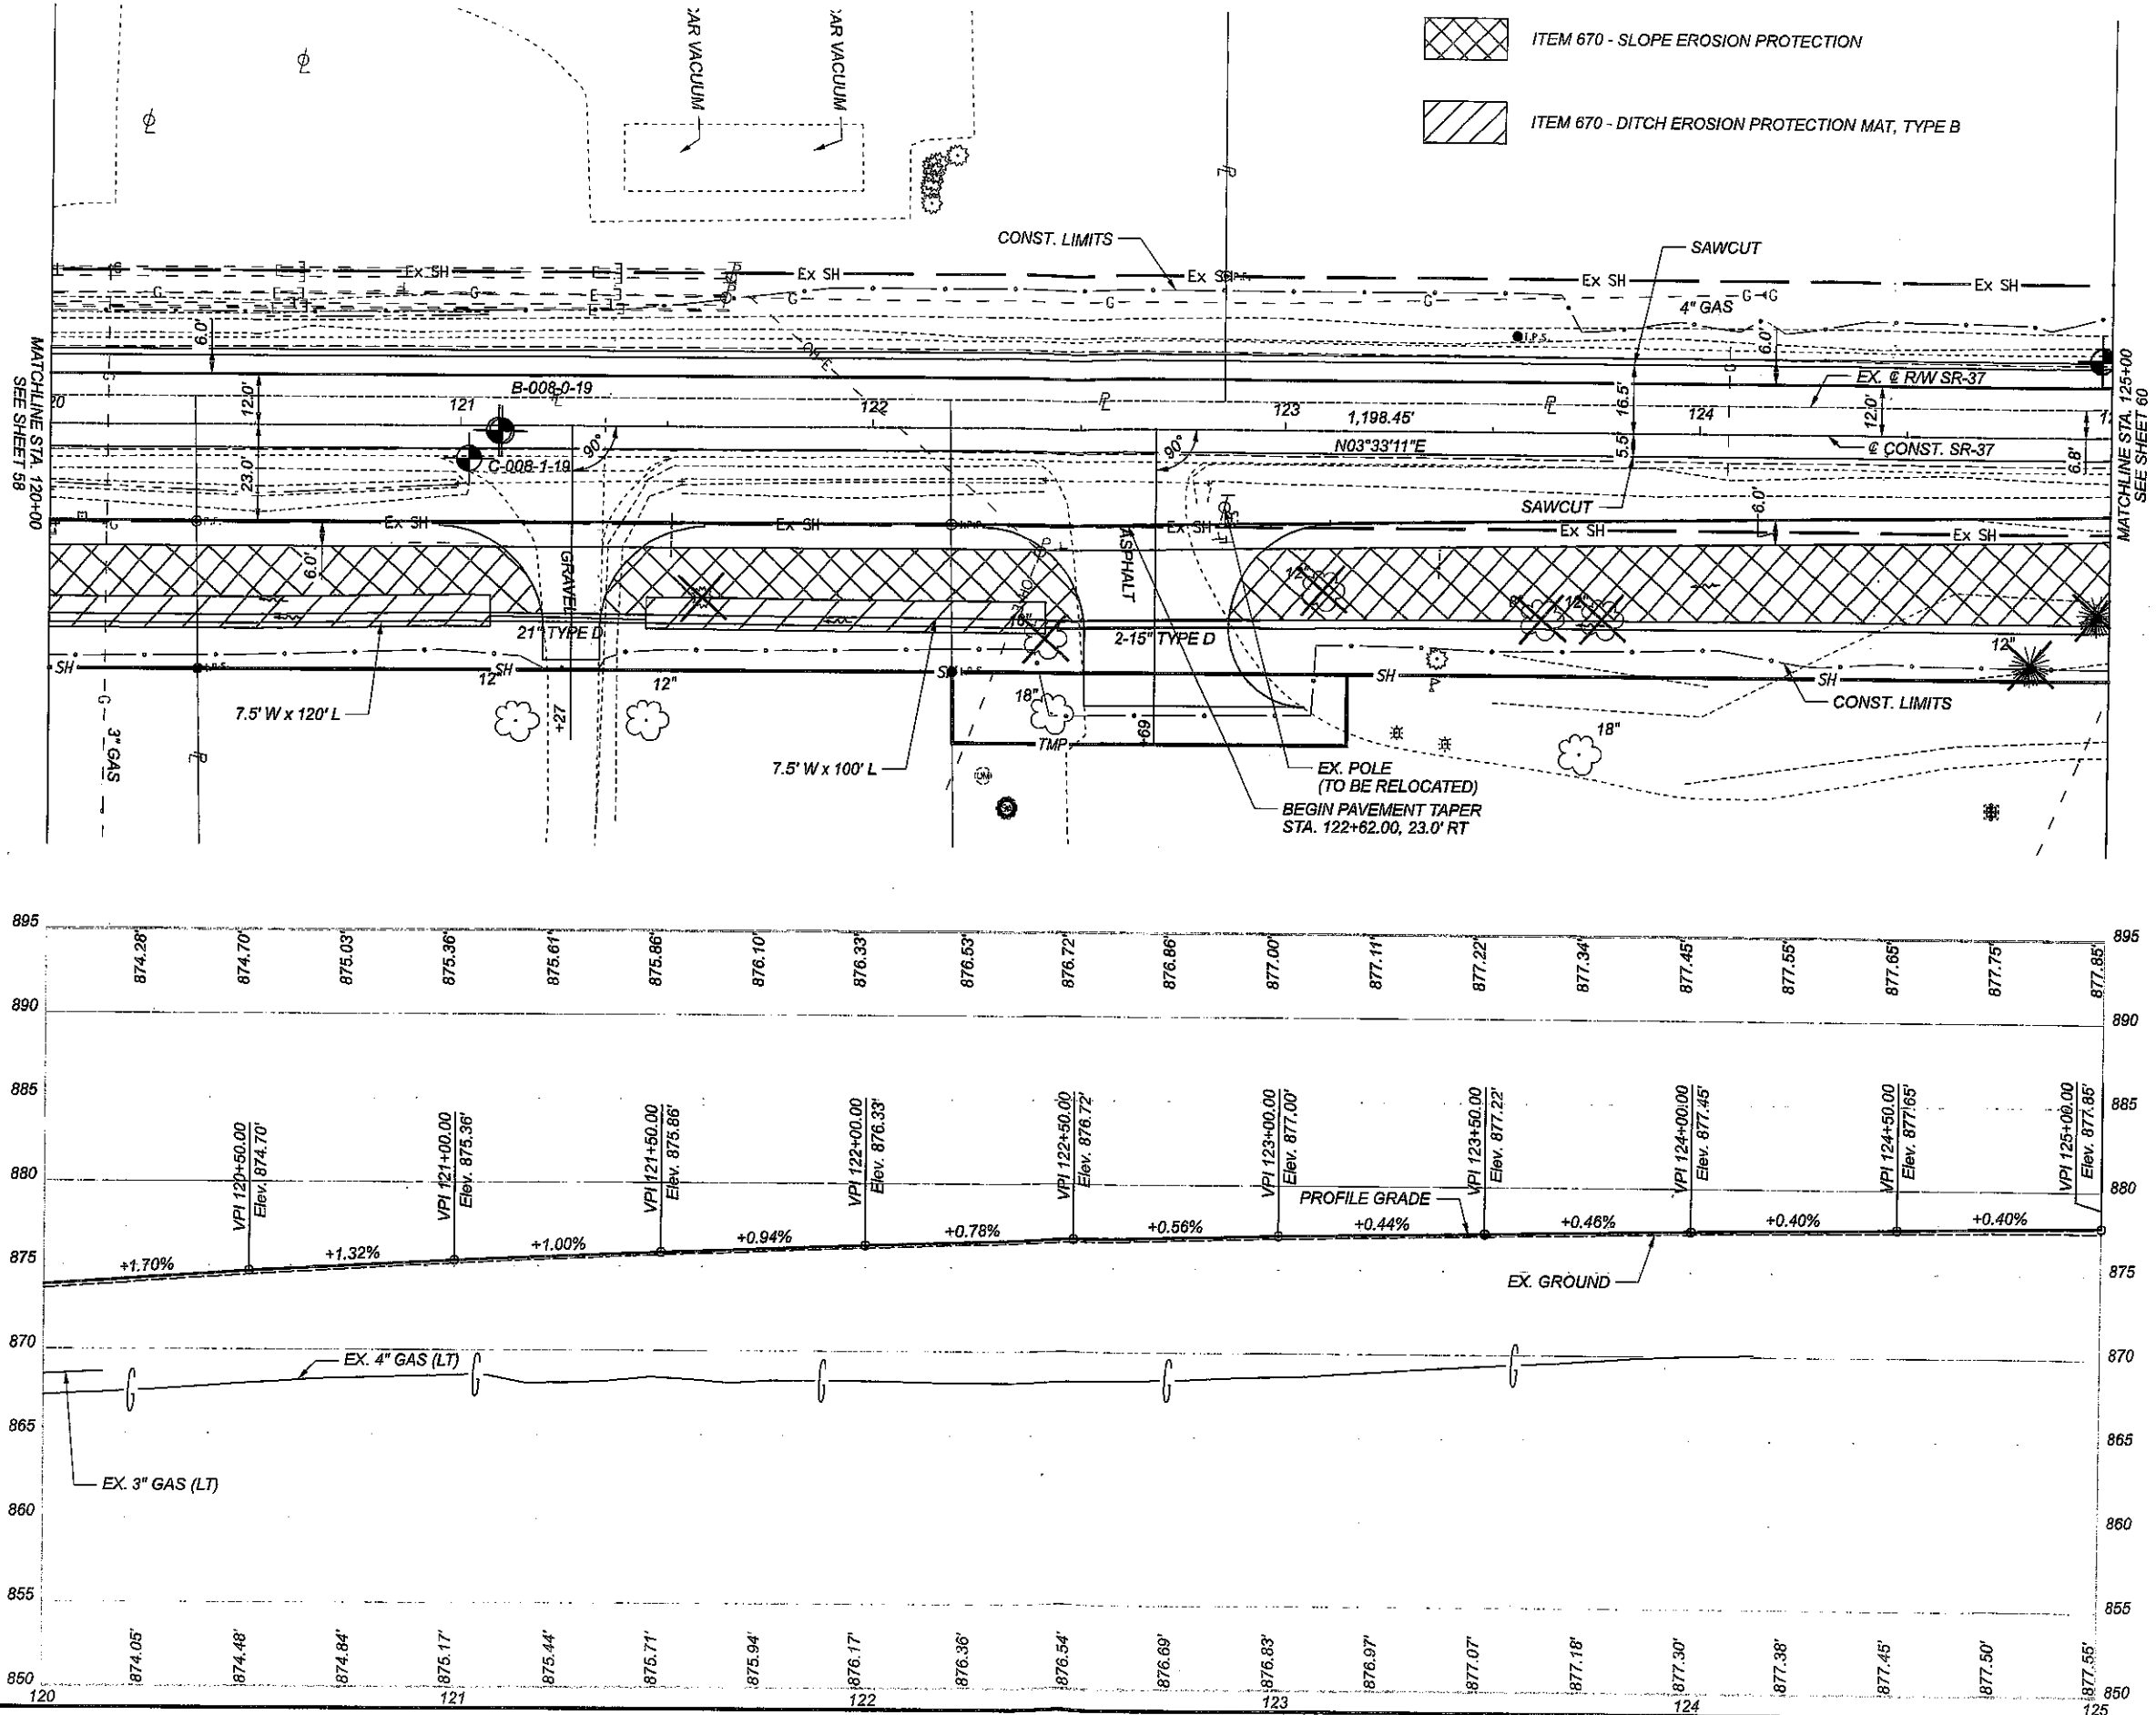

PLAN AND PROFILE - SR-37
STA. 120+00 TO STA. 125+00

DESIGN AGENCY	
TRC	
DESIGNER	XXX
REVIEWER	XXX MM-DD-YY
PROJECT ID	110412
SHEET	TOTAL
P.59	136

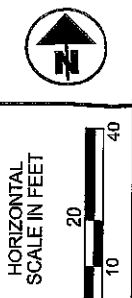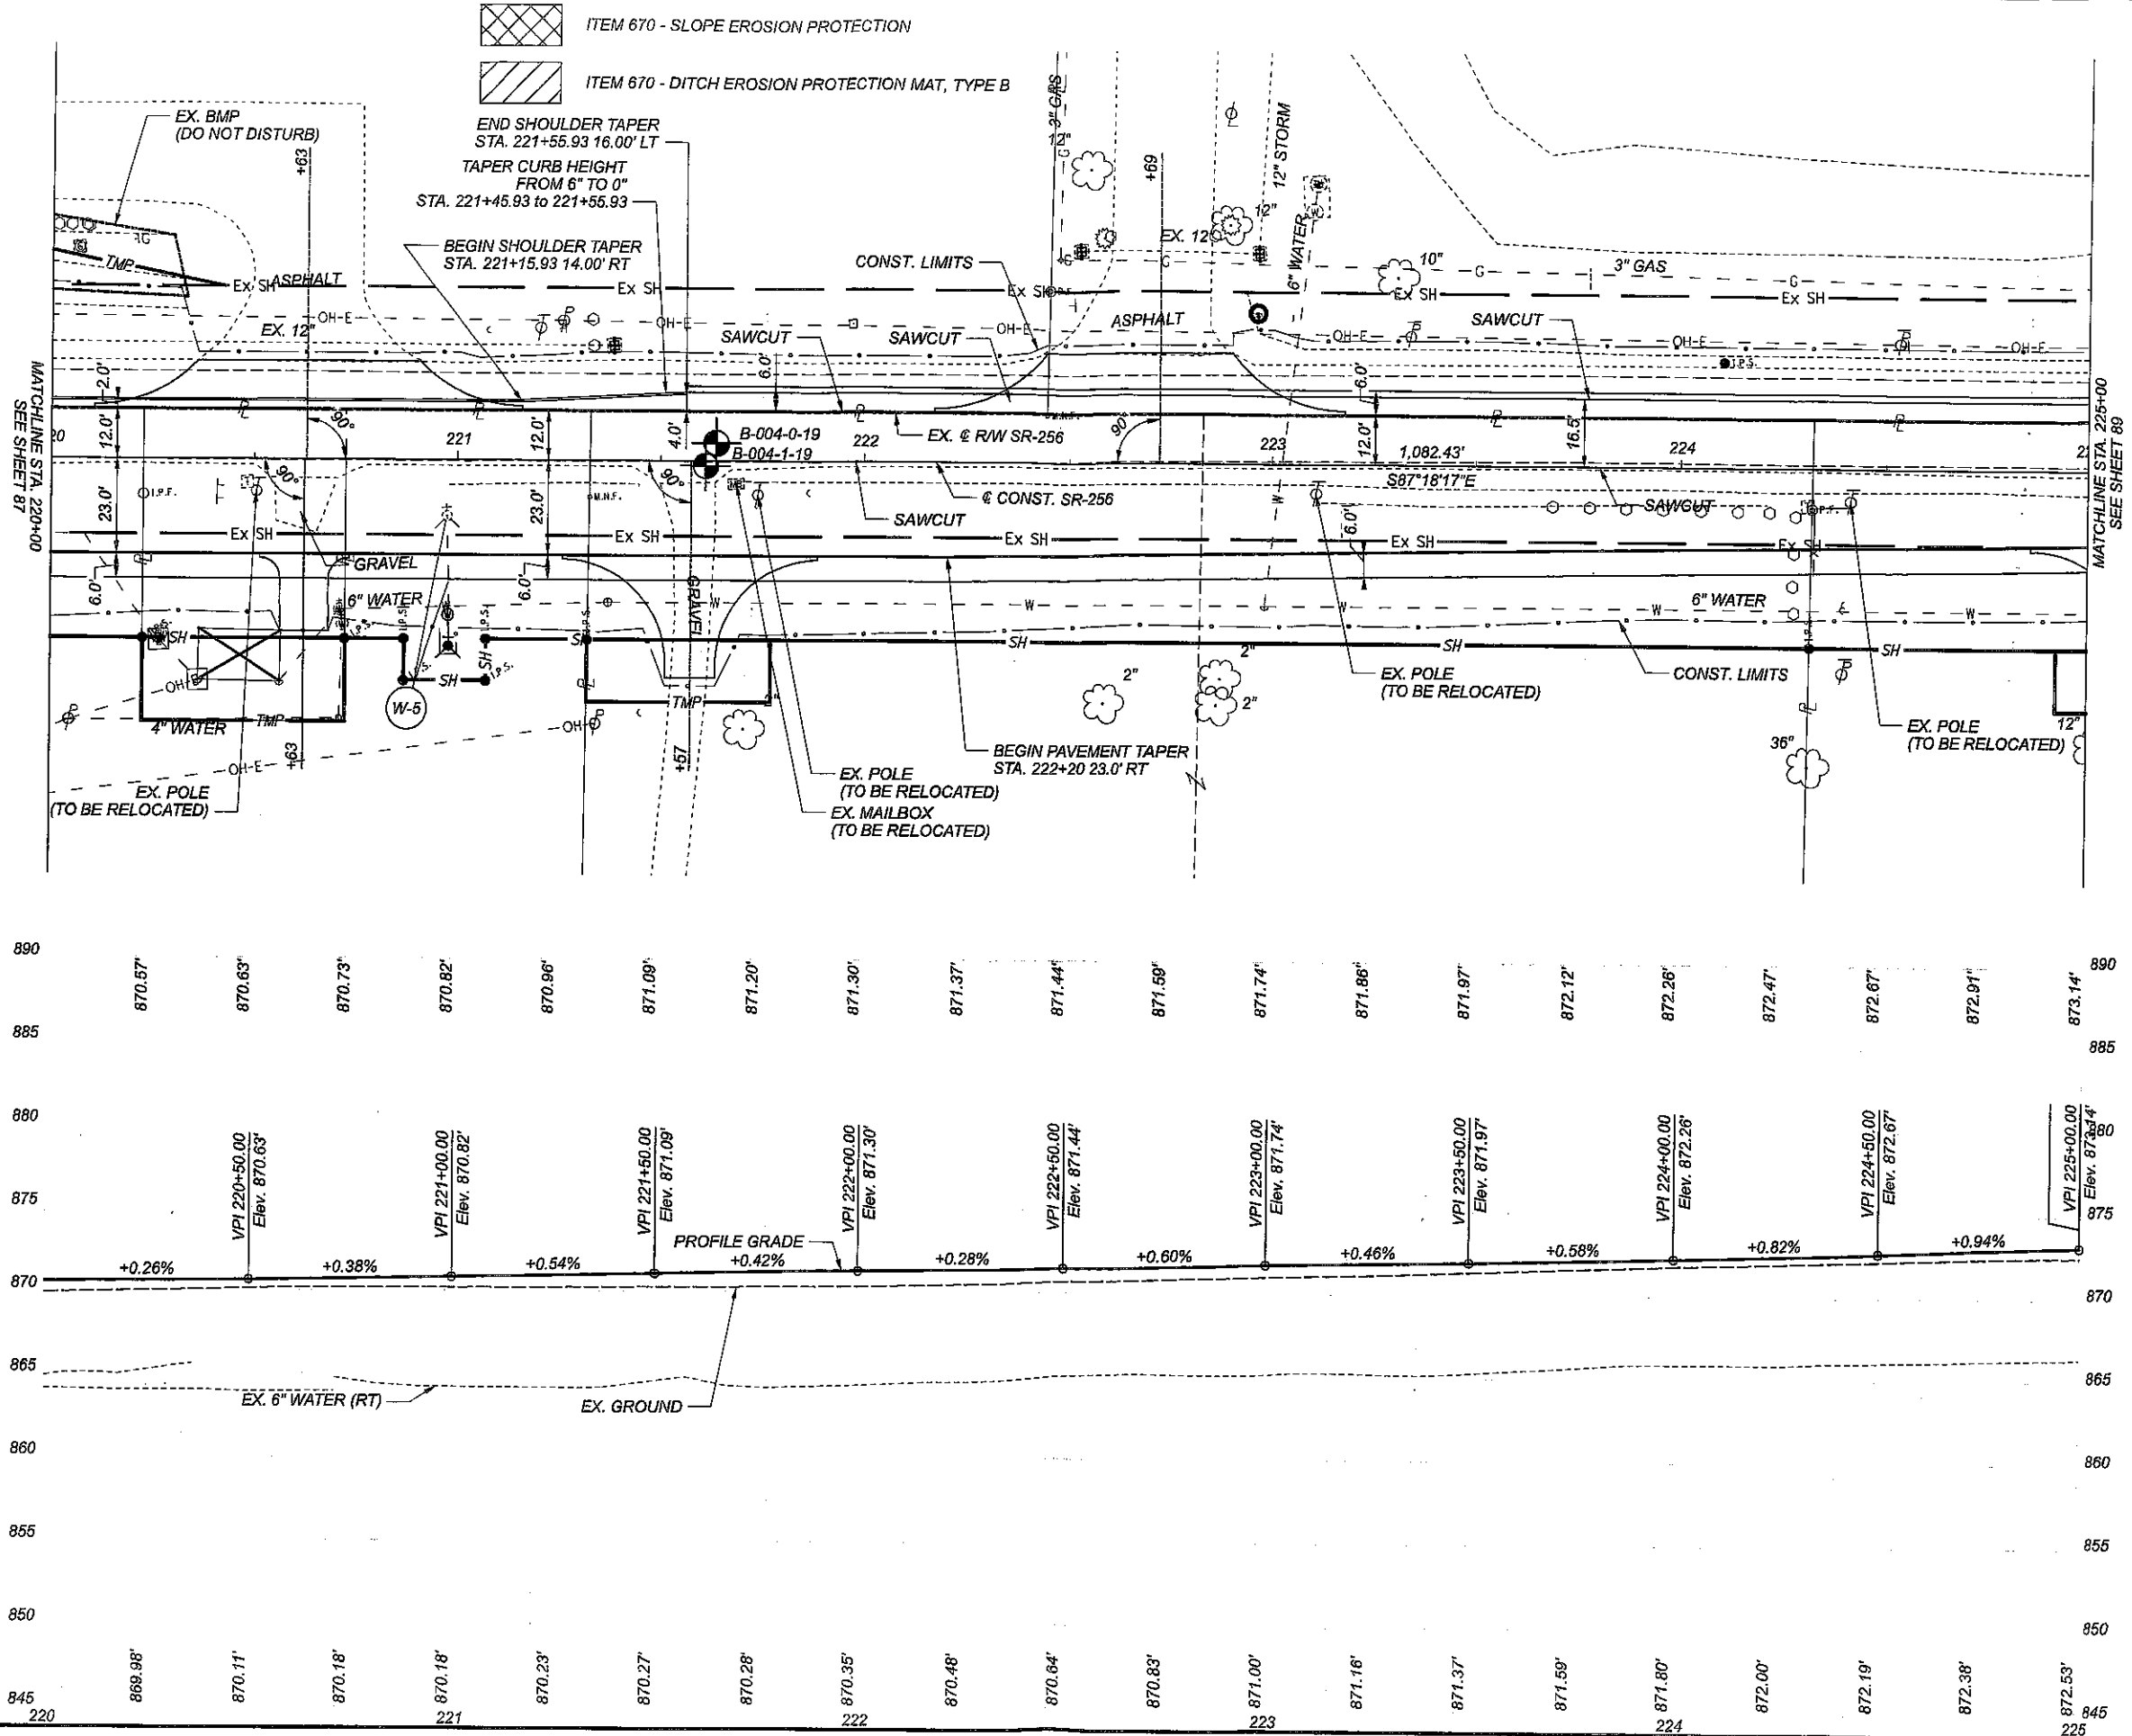

**PLAN AND PROFILE - SR-256
STA. 220+00 TO STA. 225+00**

DESIGN AGENCY	
TRC	
DESIGNER	XXX
REVIEWER	XXX MM-DD-YY
PROJECT ID	110412
SHEET	TOTAL
P.88	136