


S:\Current_CAD_Projects\Creek-22-380\Creek_RD.dwg_25-Mar-25 2:41 PM

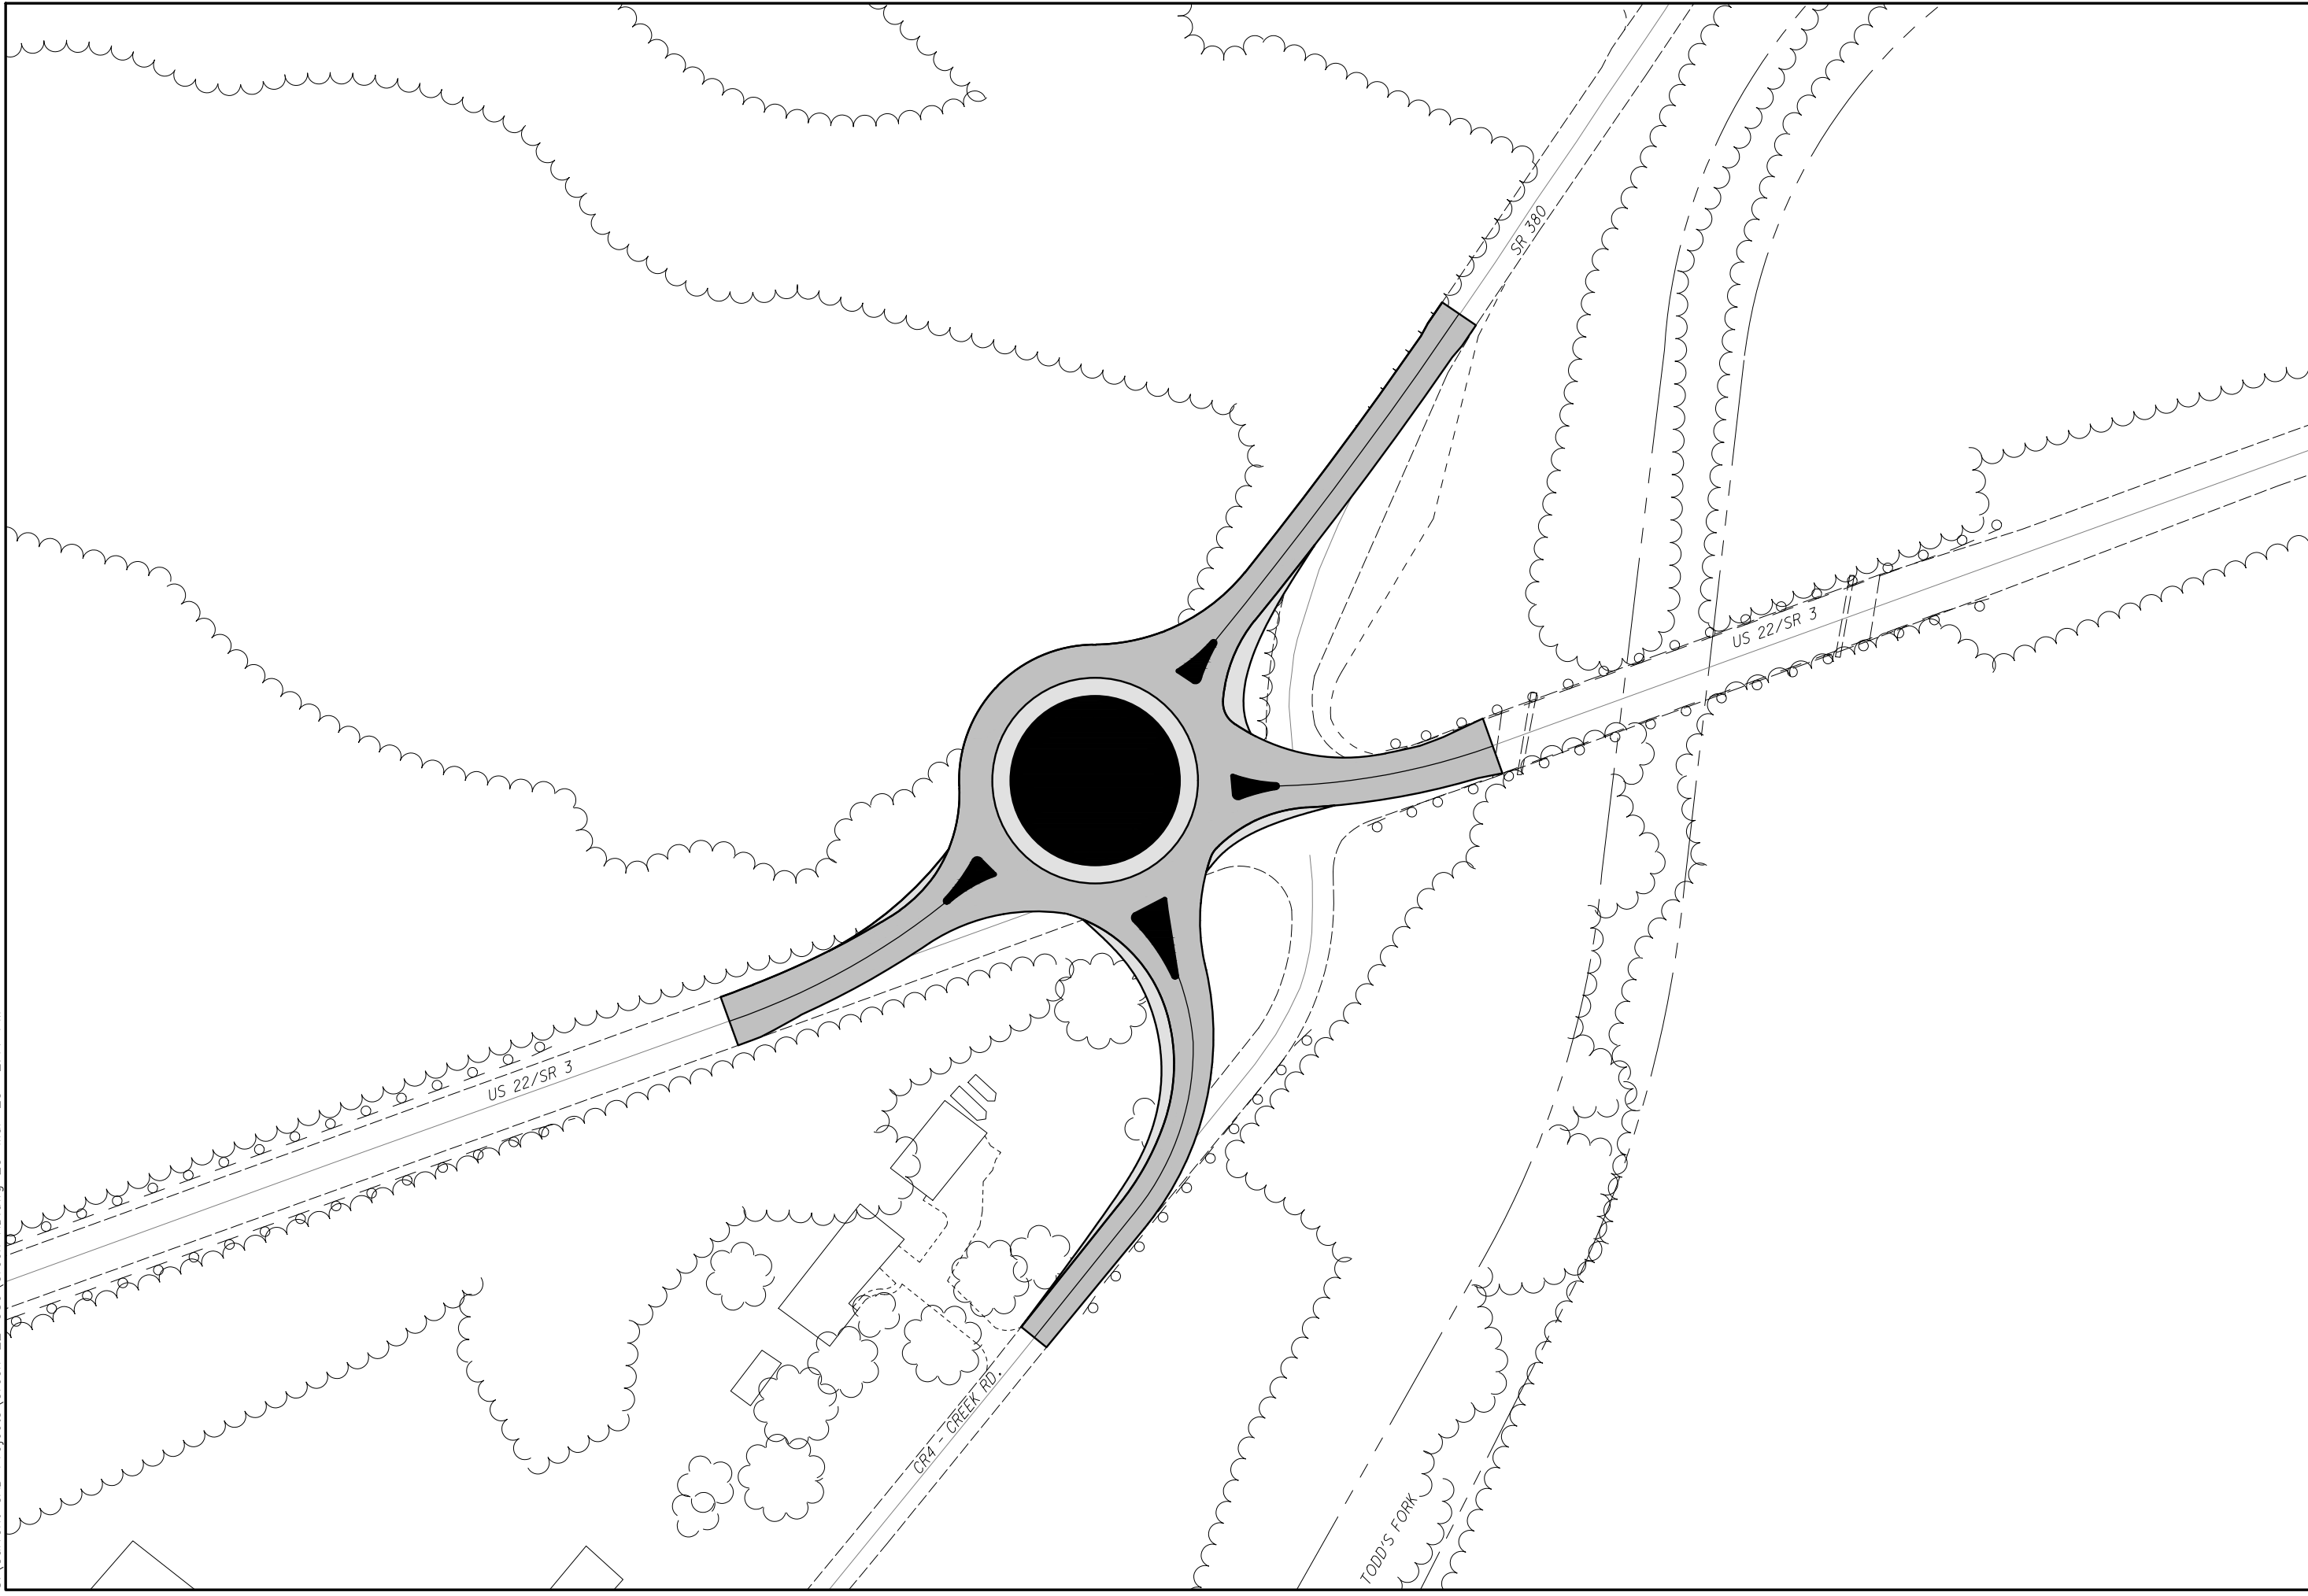

CLI
US22/SR380/CR4

INTERSECTION DETAILS

0 100
HORIZONTAL
SCALE IN FEET